
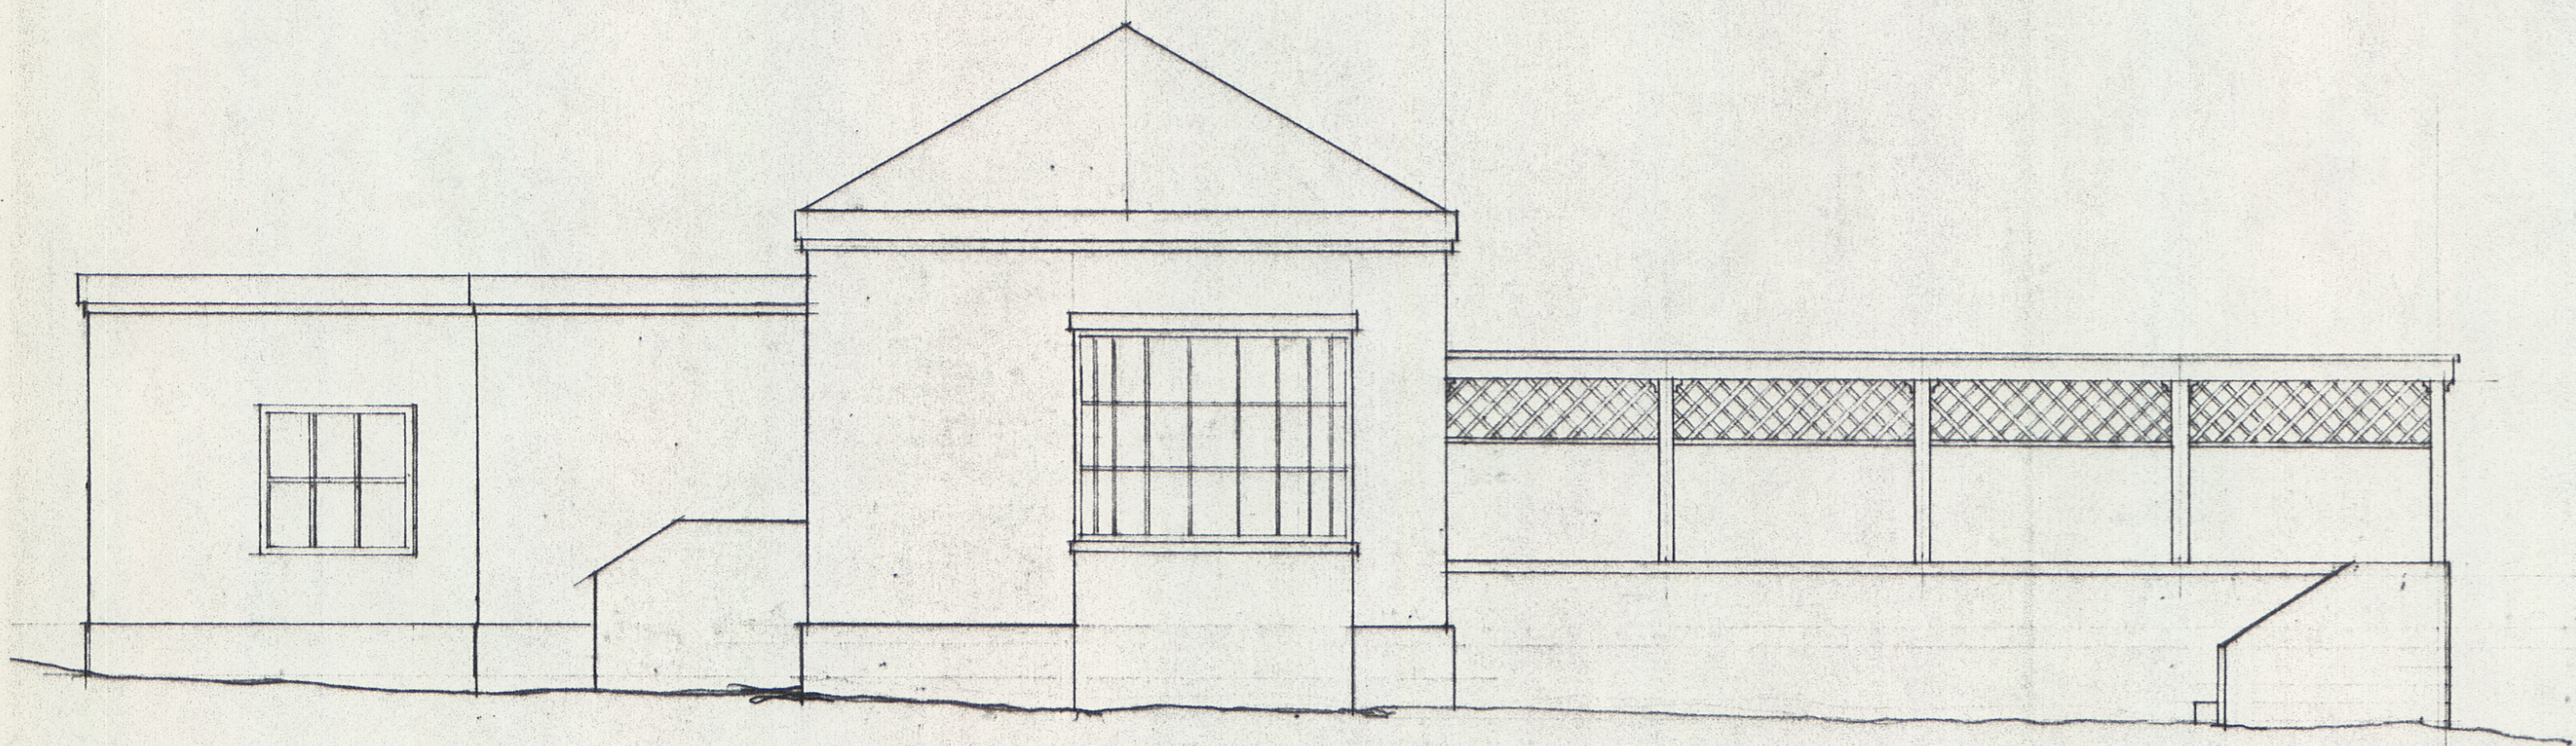


# STORE & CAFE

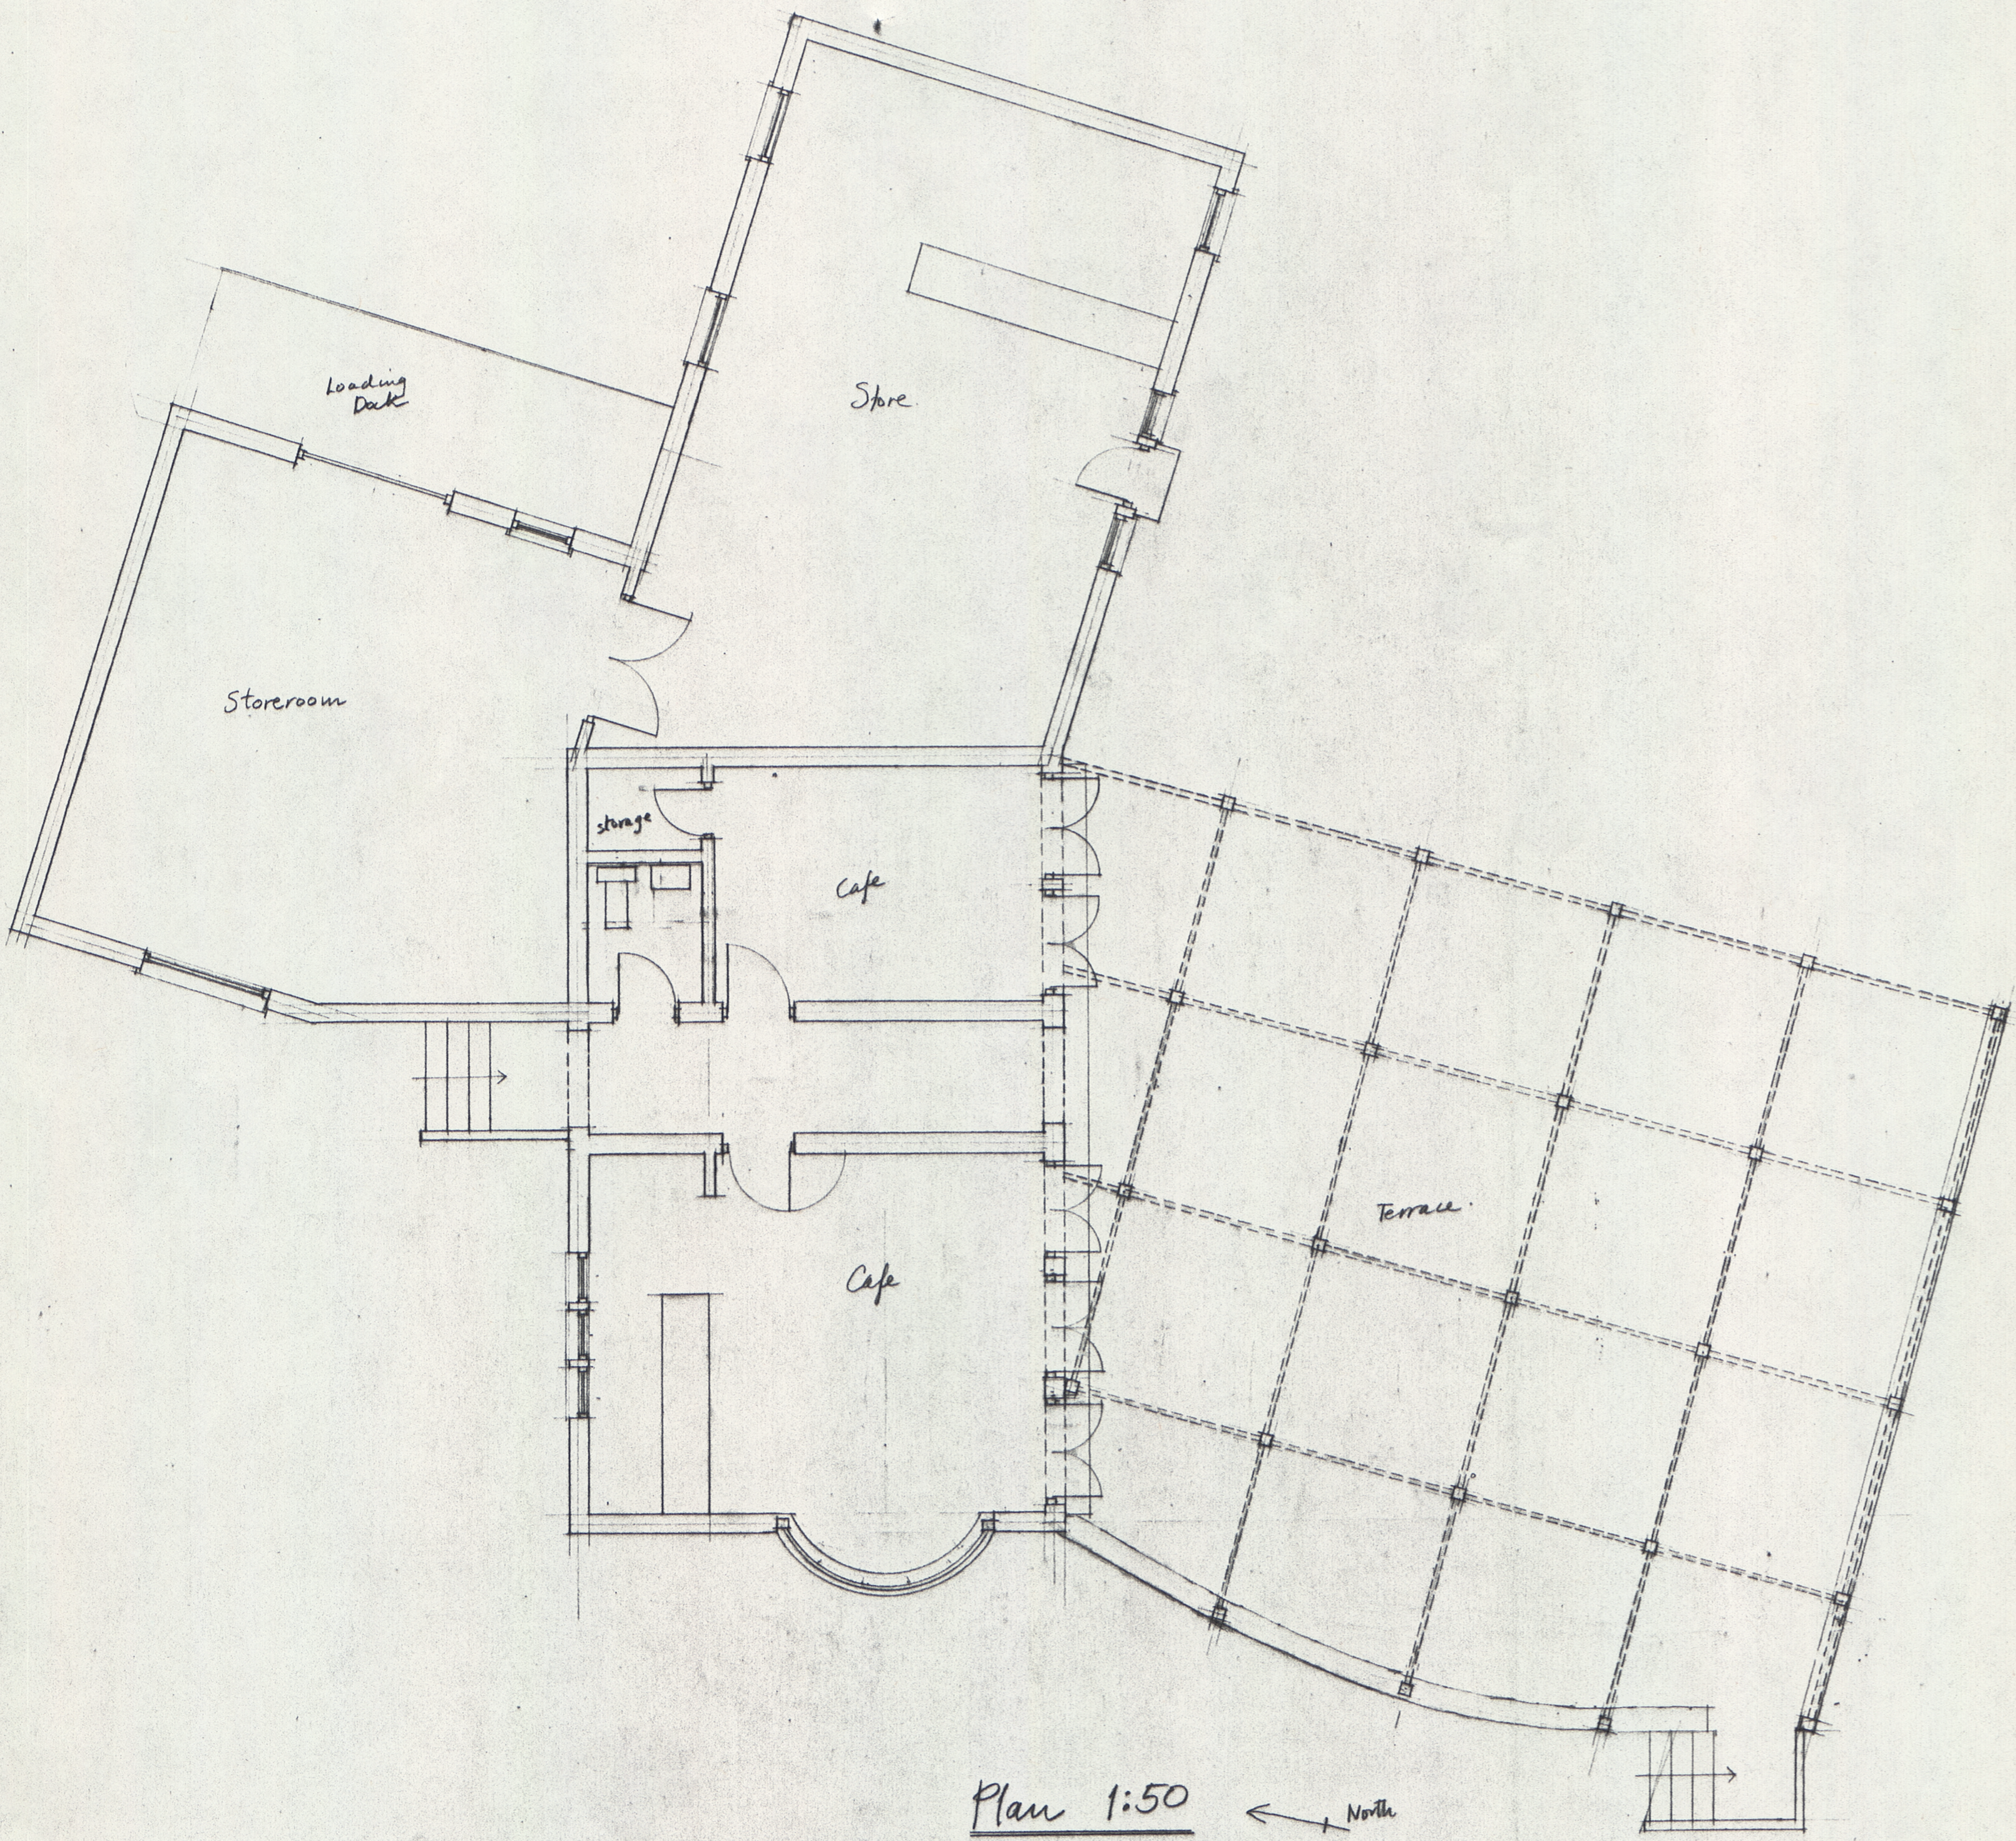

West Elevation 1:50