



RESIDENTIAL BUILDING

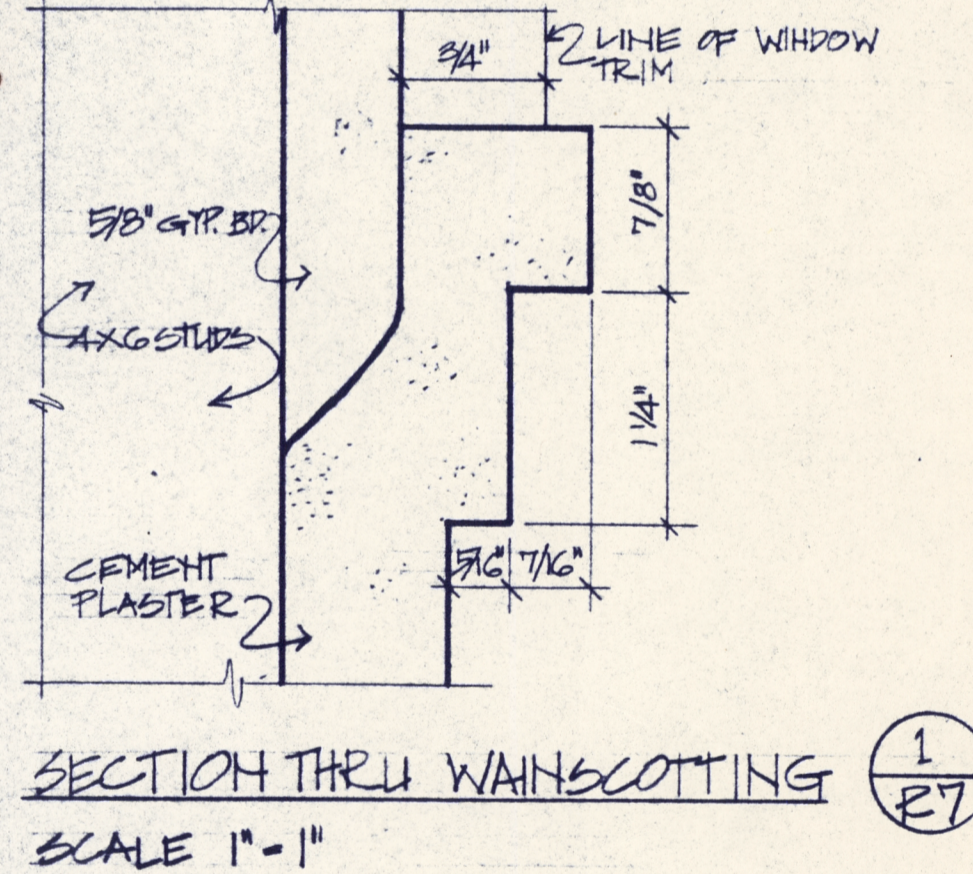

TYPICAL CROSS SECTION
 SCALE 1/2" = 1'-0"
 DATE: JULY 10, 1987

REVISIONS
1. 9/9/87

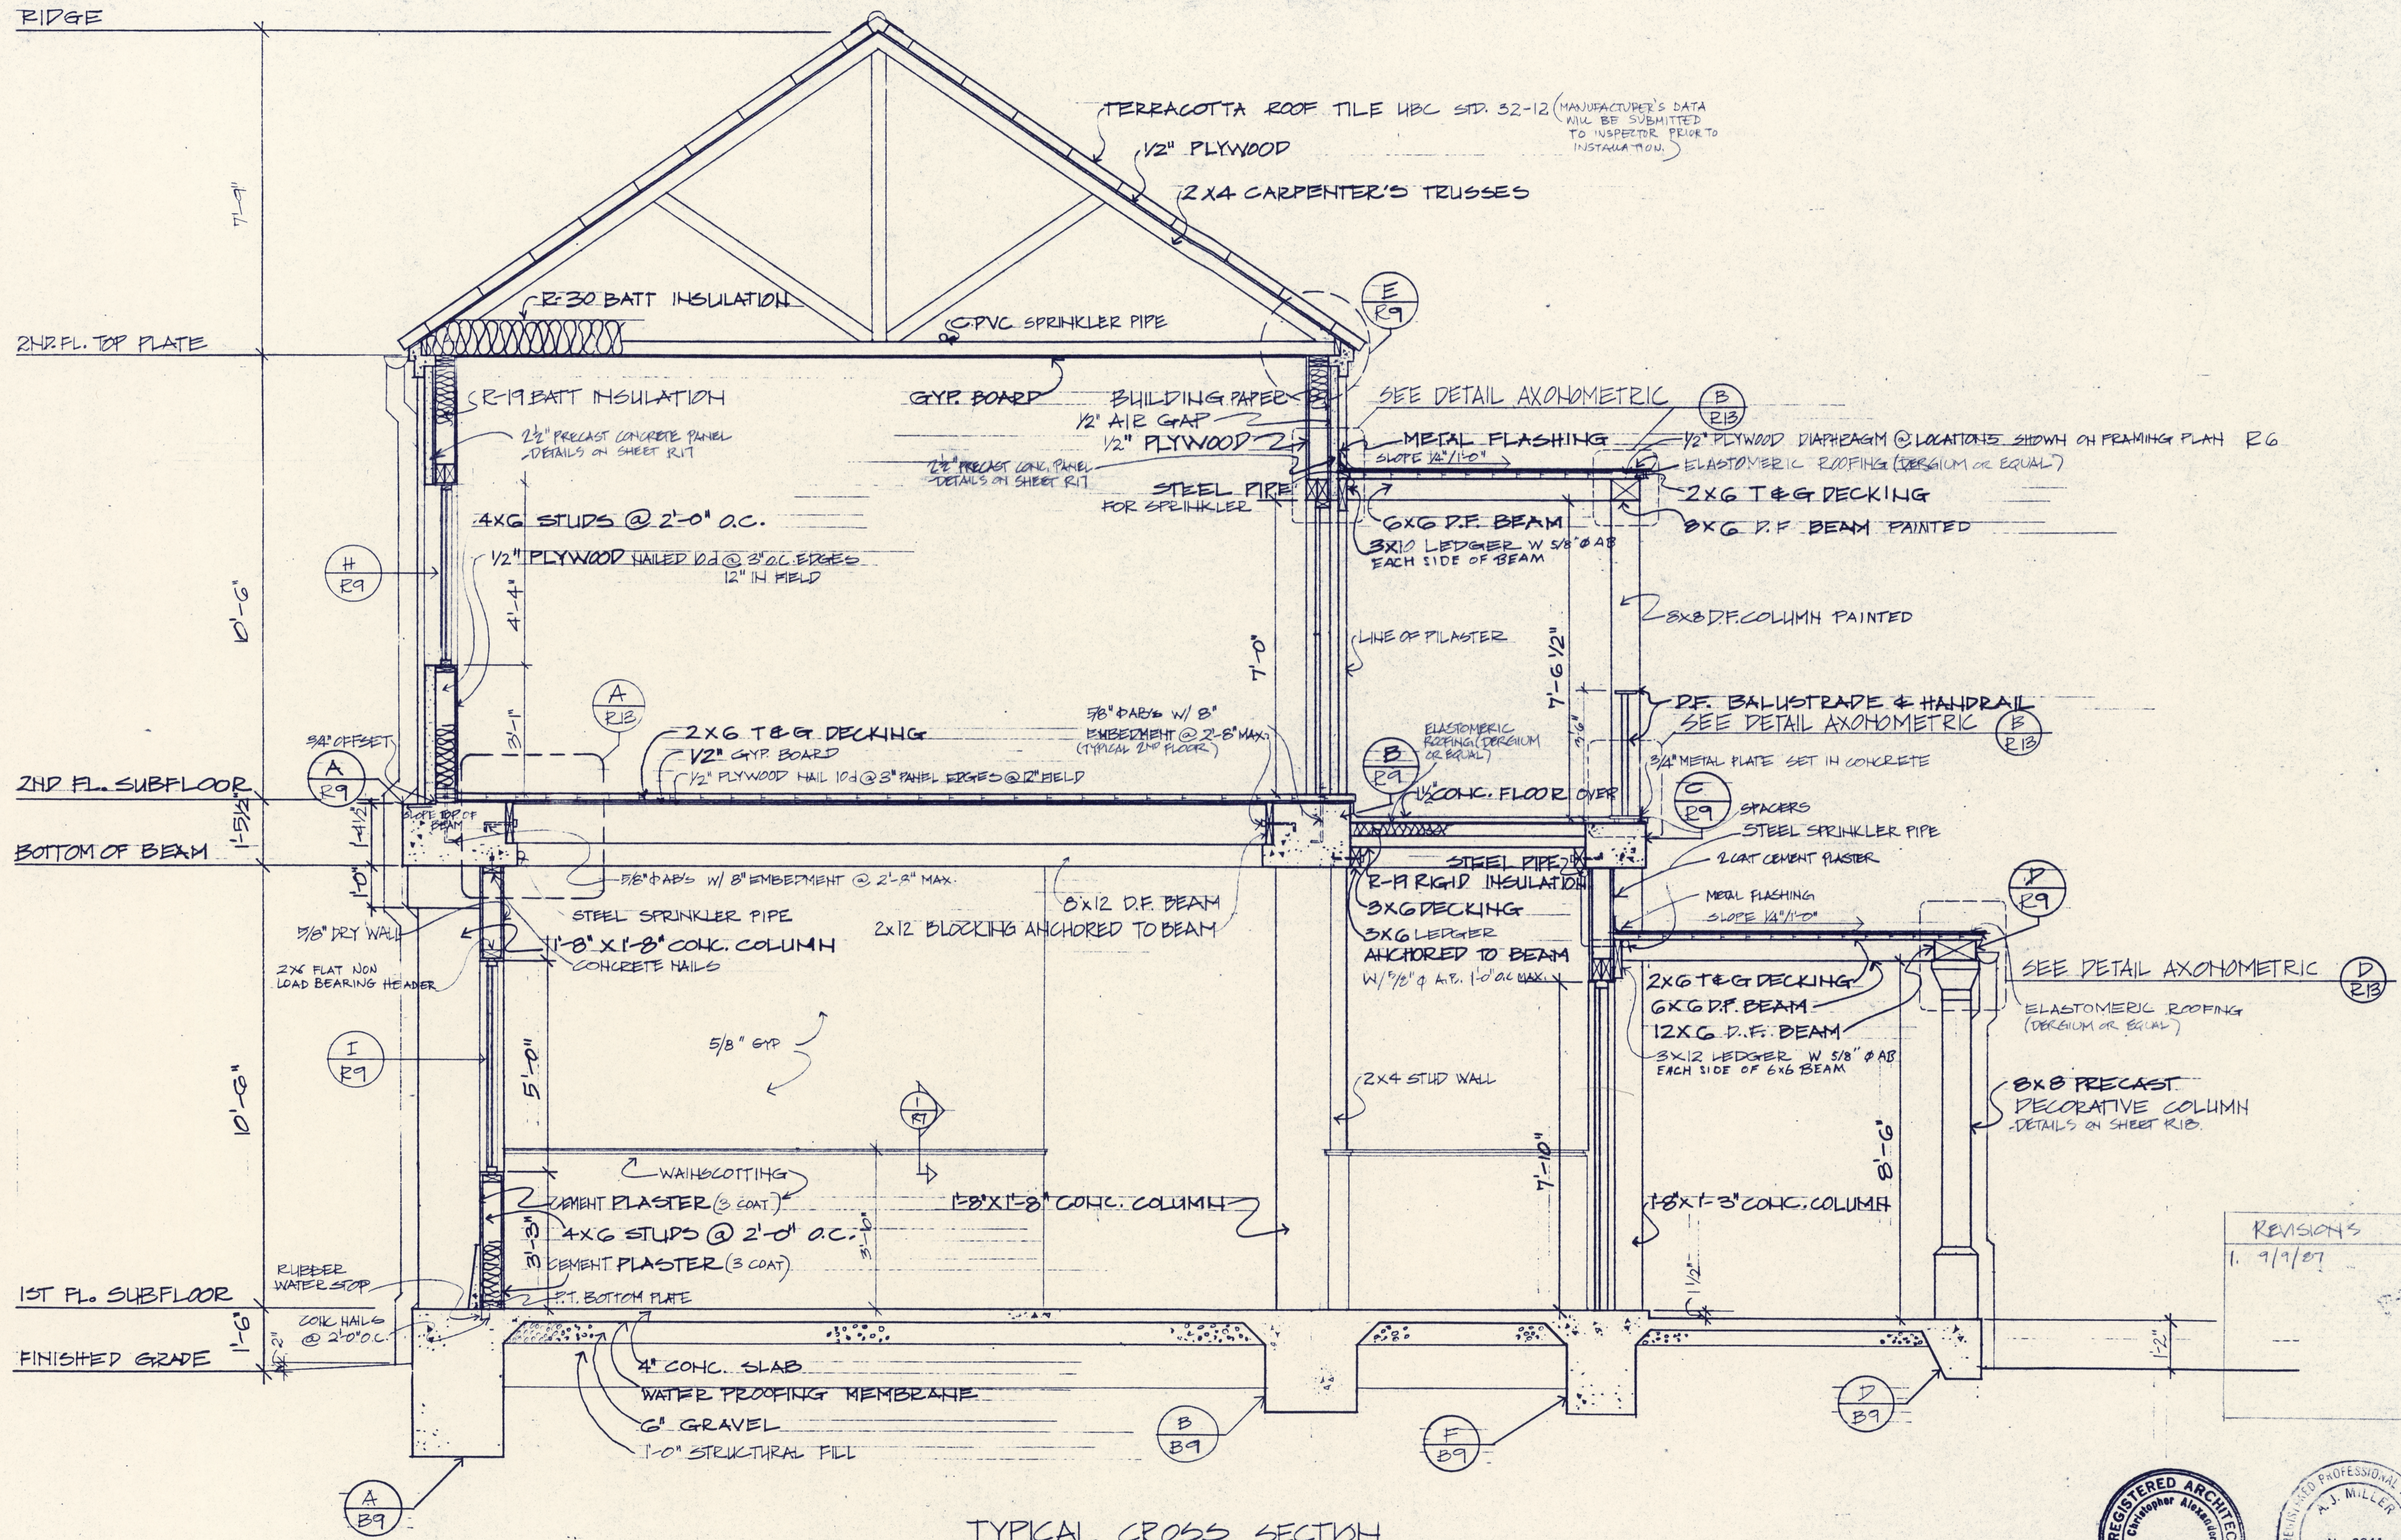