



WINDOW SCHEDULE : A → N, X

• LOCATION OF WINDOWS AS SHOWN ON R-2, R3, AND BELOW.

REVISED 8/21/88

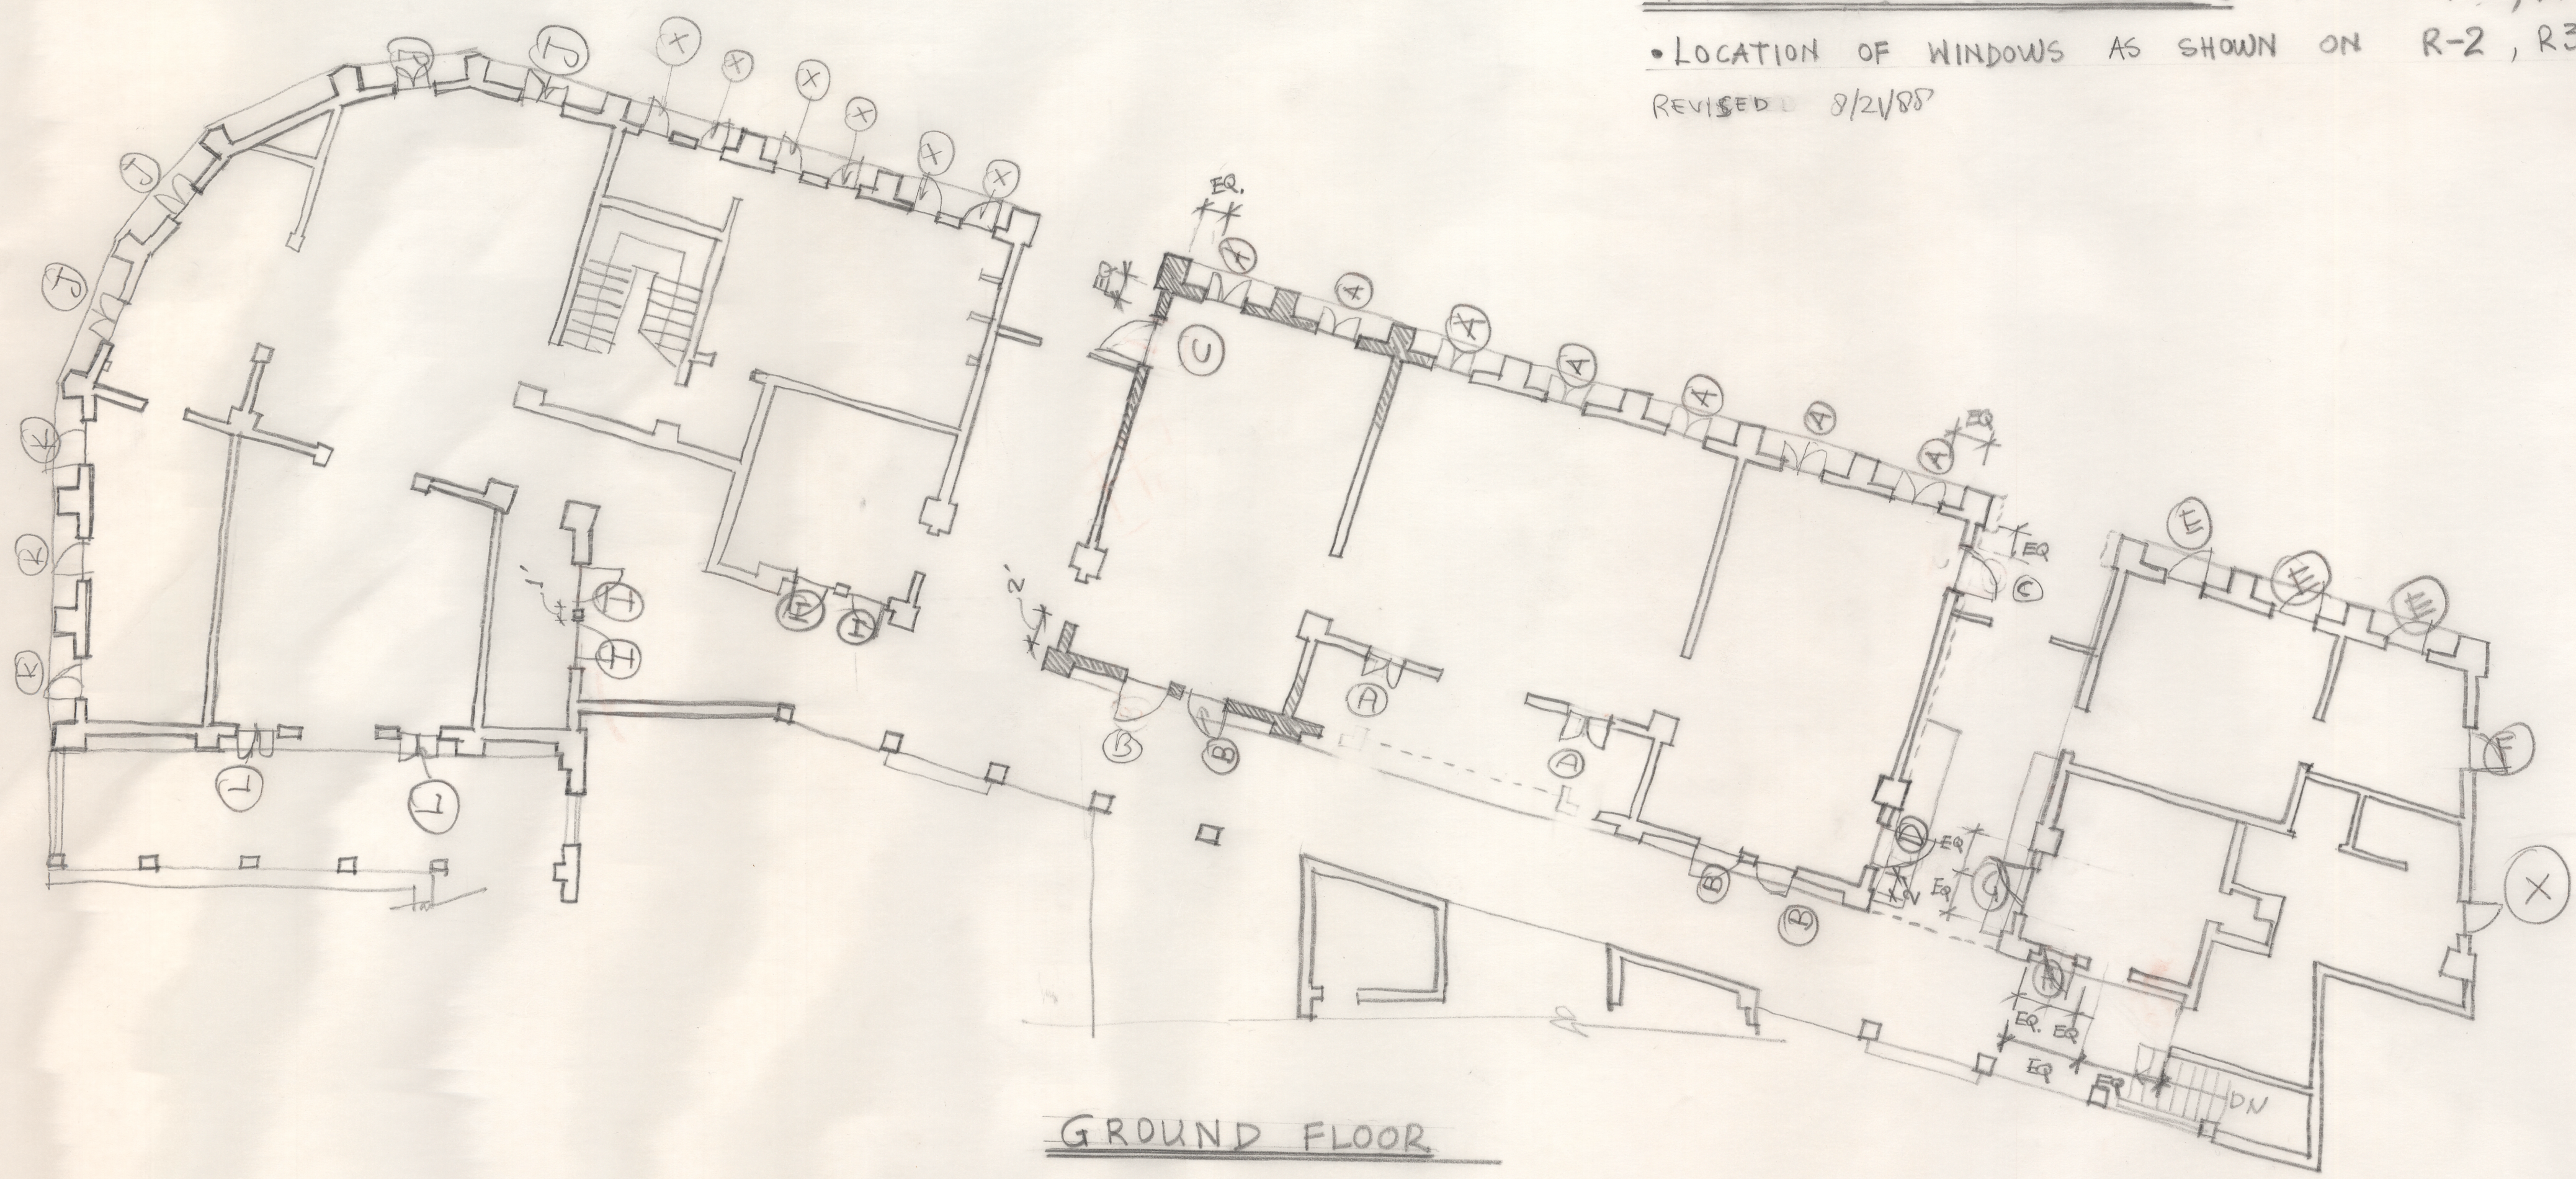

GROUND FLOOR

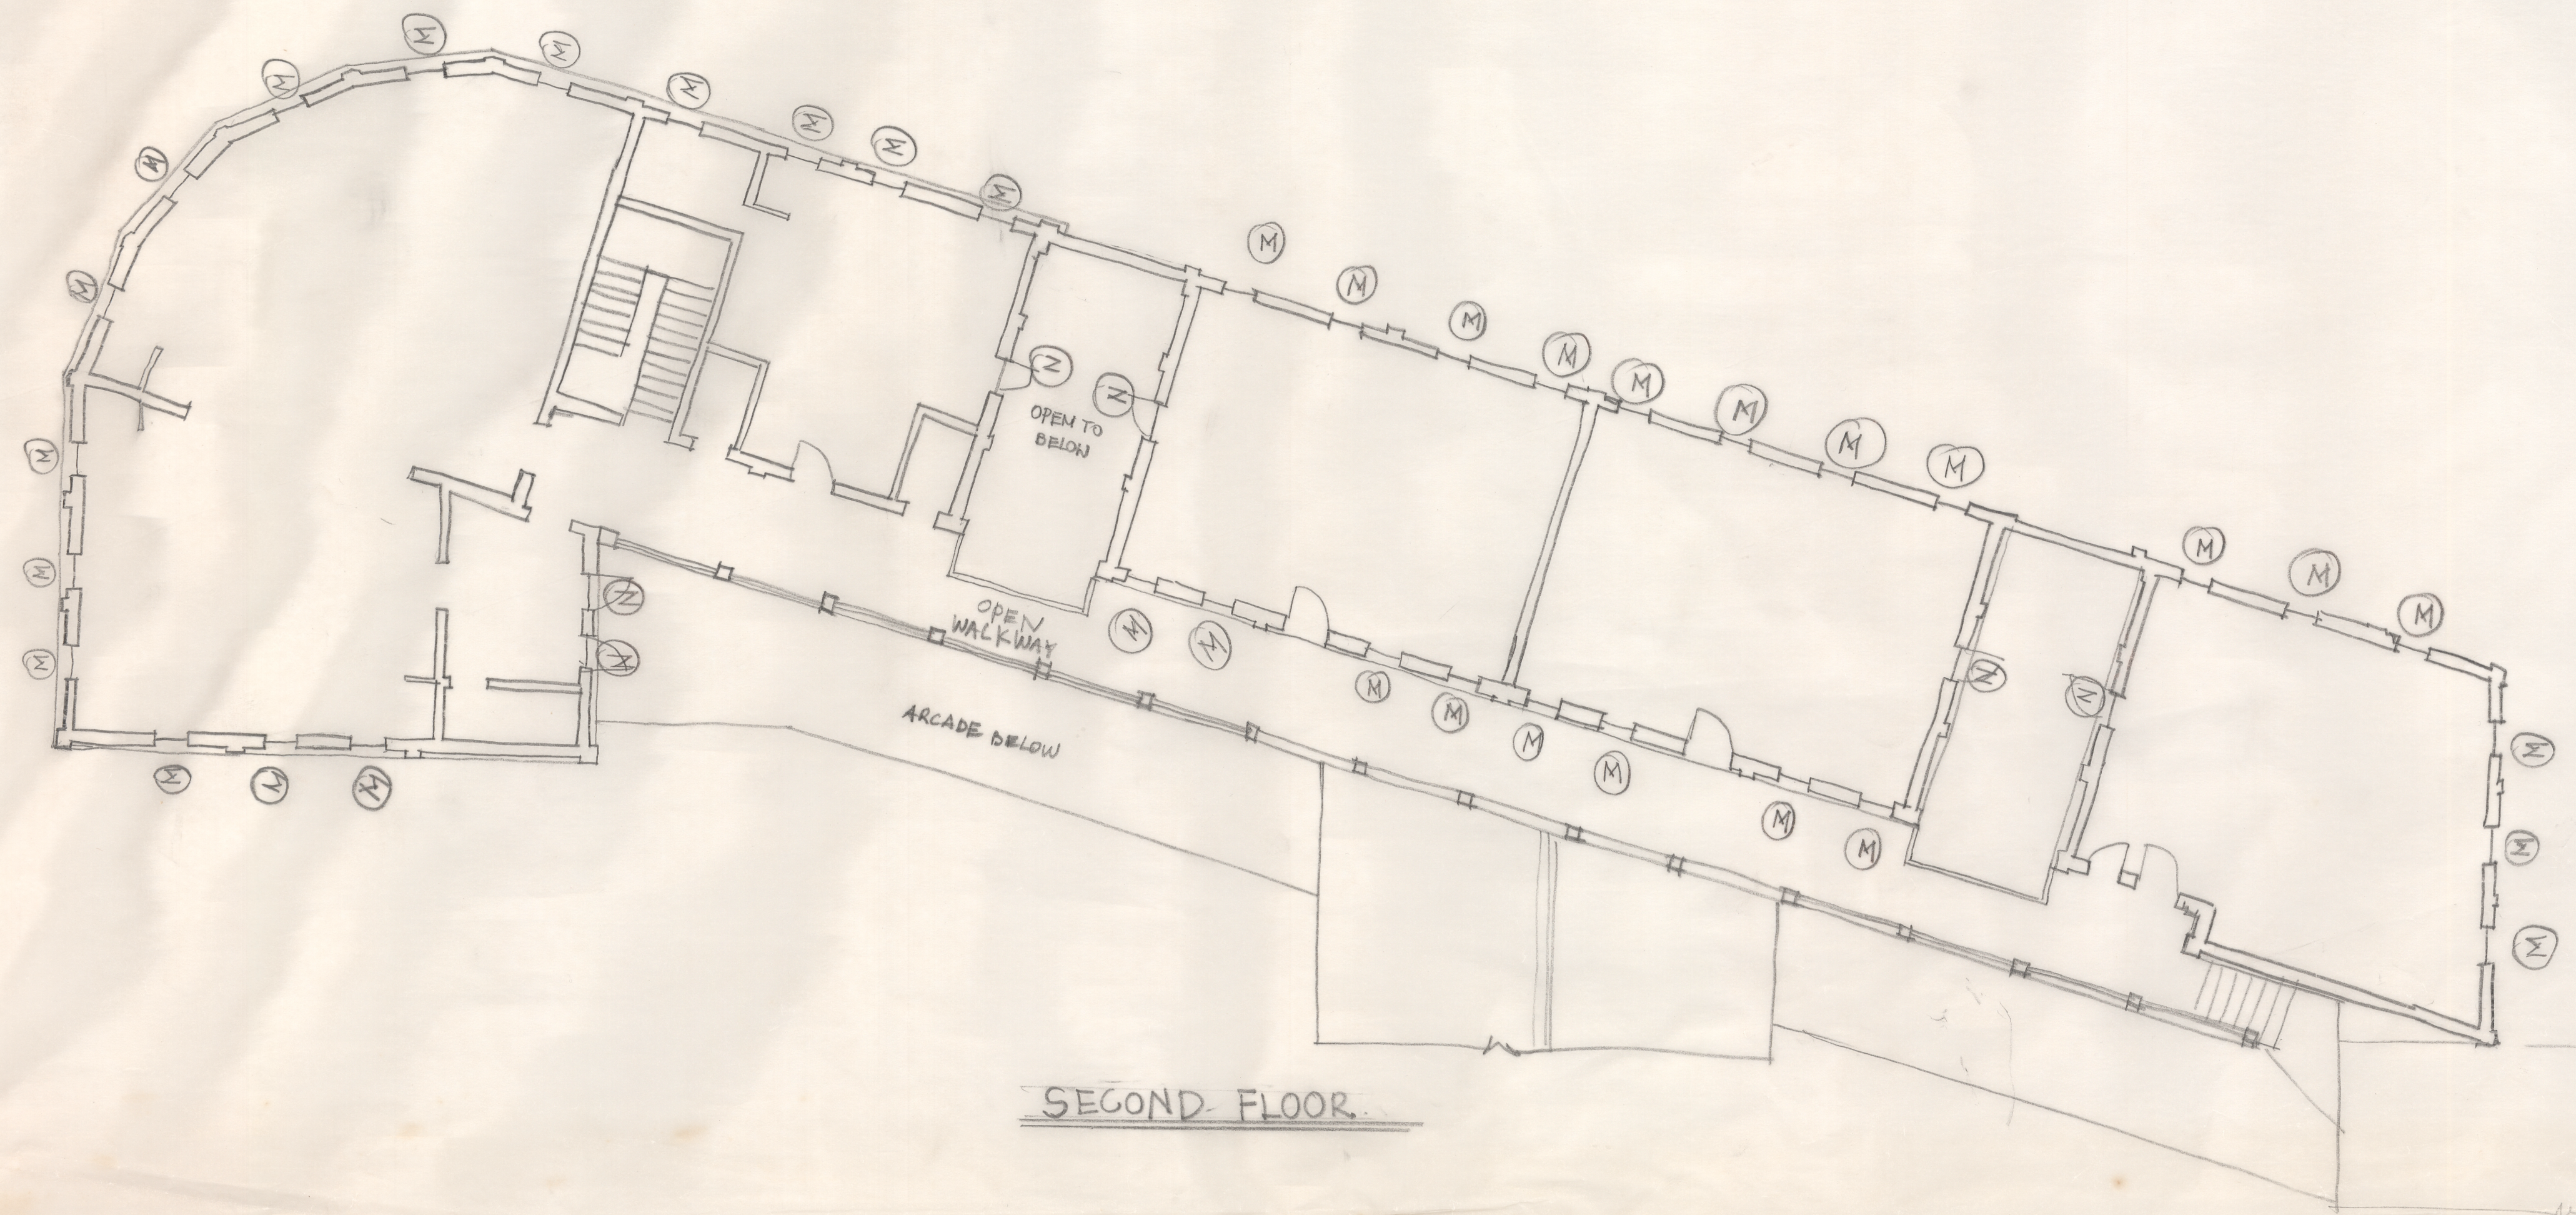

SECOND FLOOR

40P