




MINOR FLOOR: 4.00 meter level

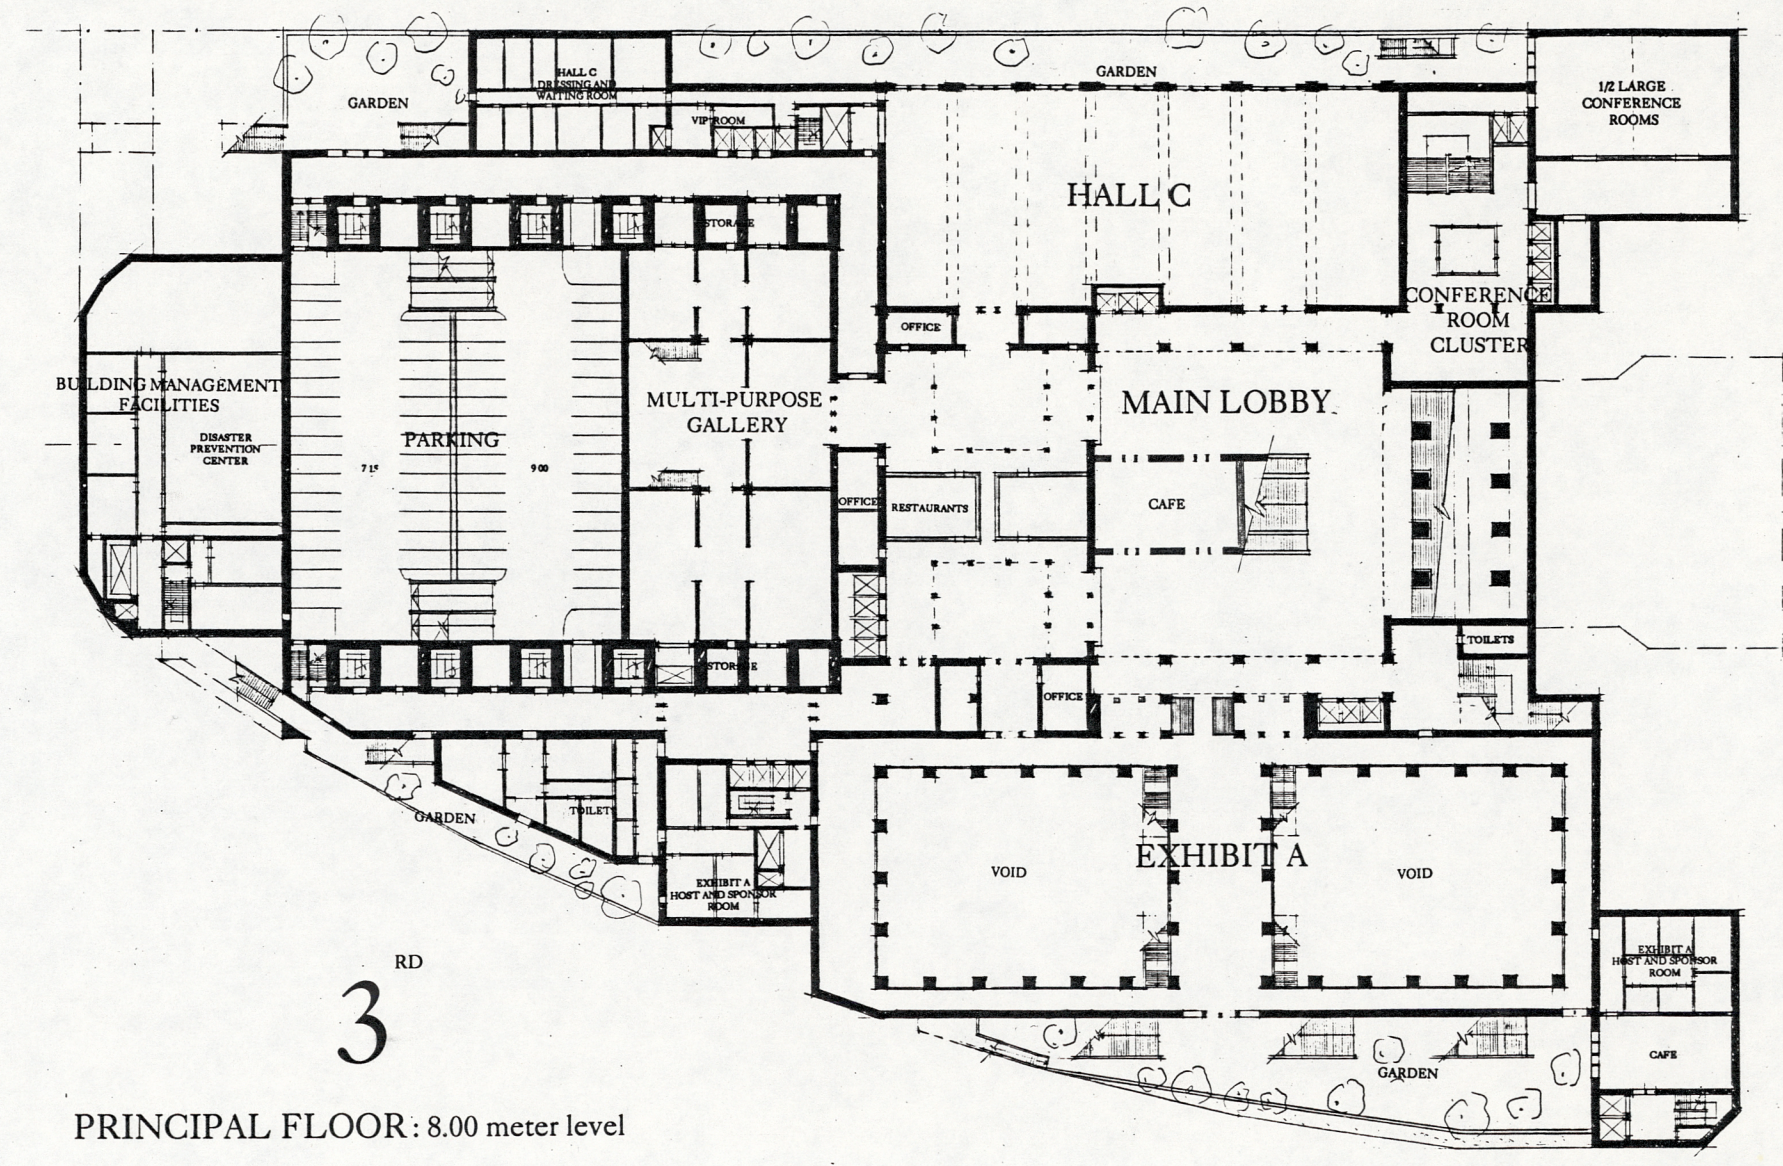

PRINCIPAL FLOOR: 8.00 meter level

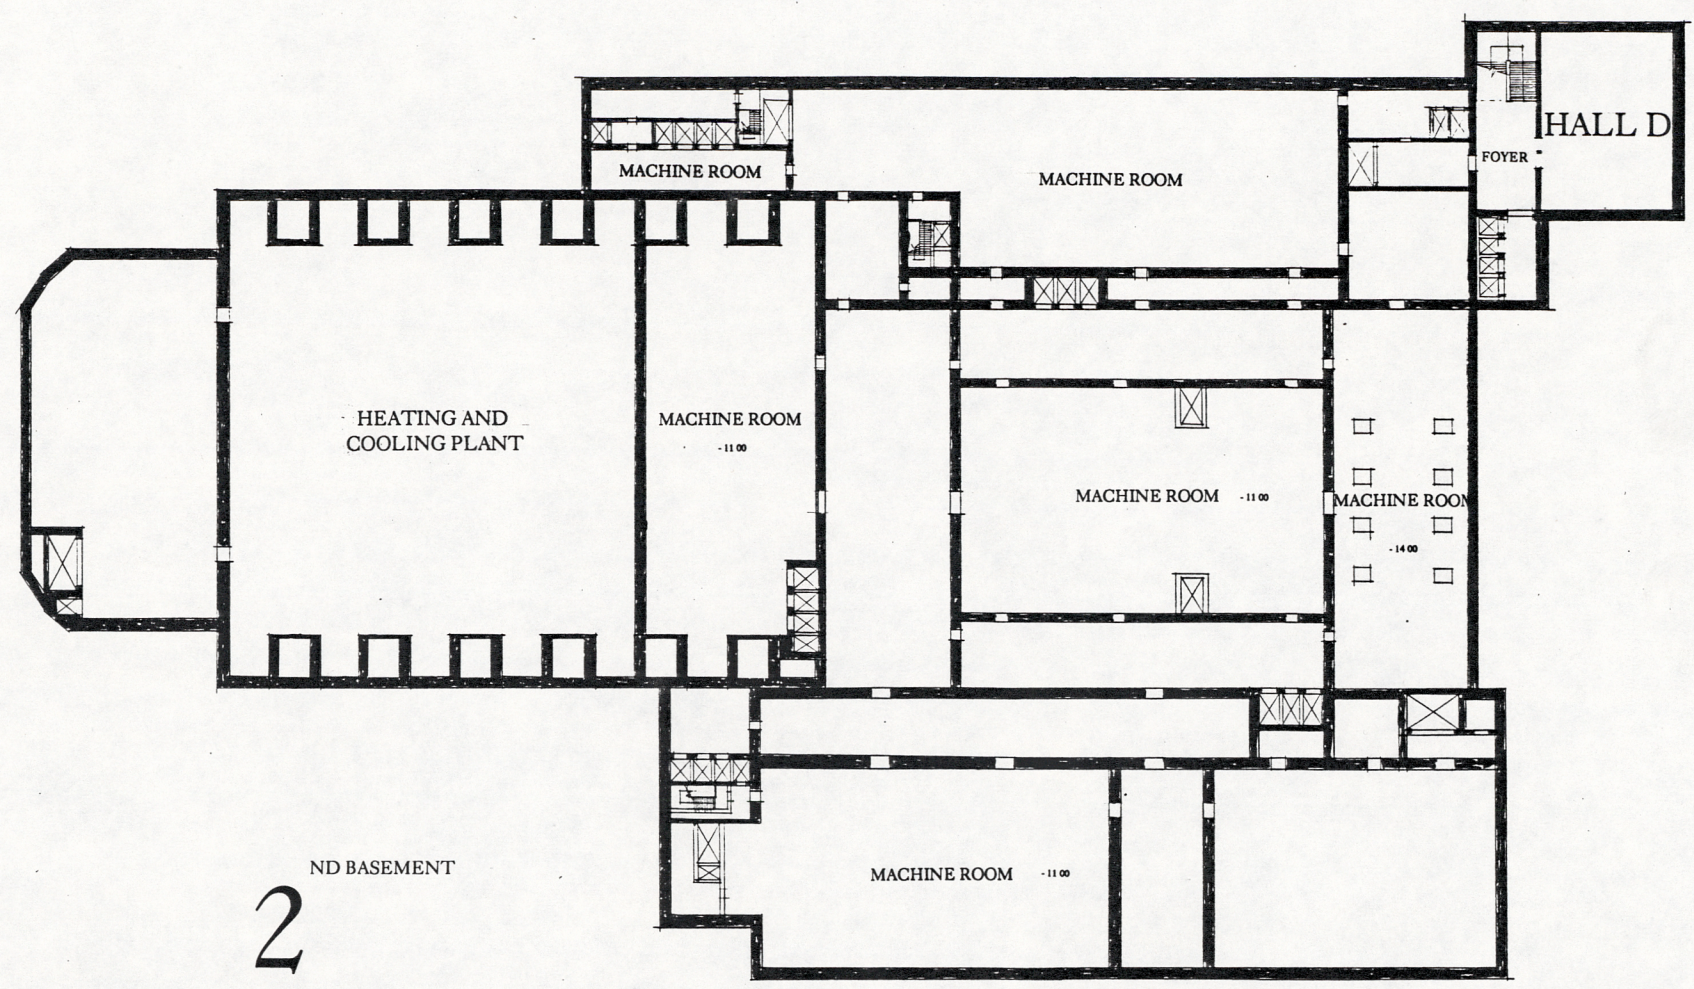

MINOR FLOOR: -11.00 and -14.00 meter levels

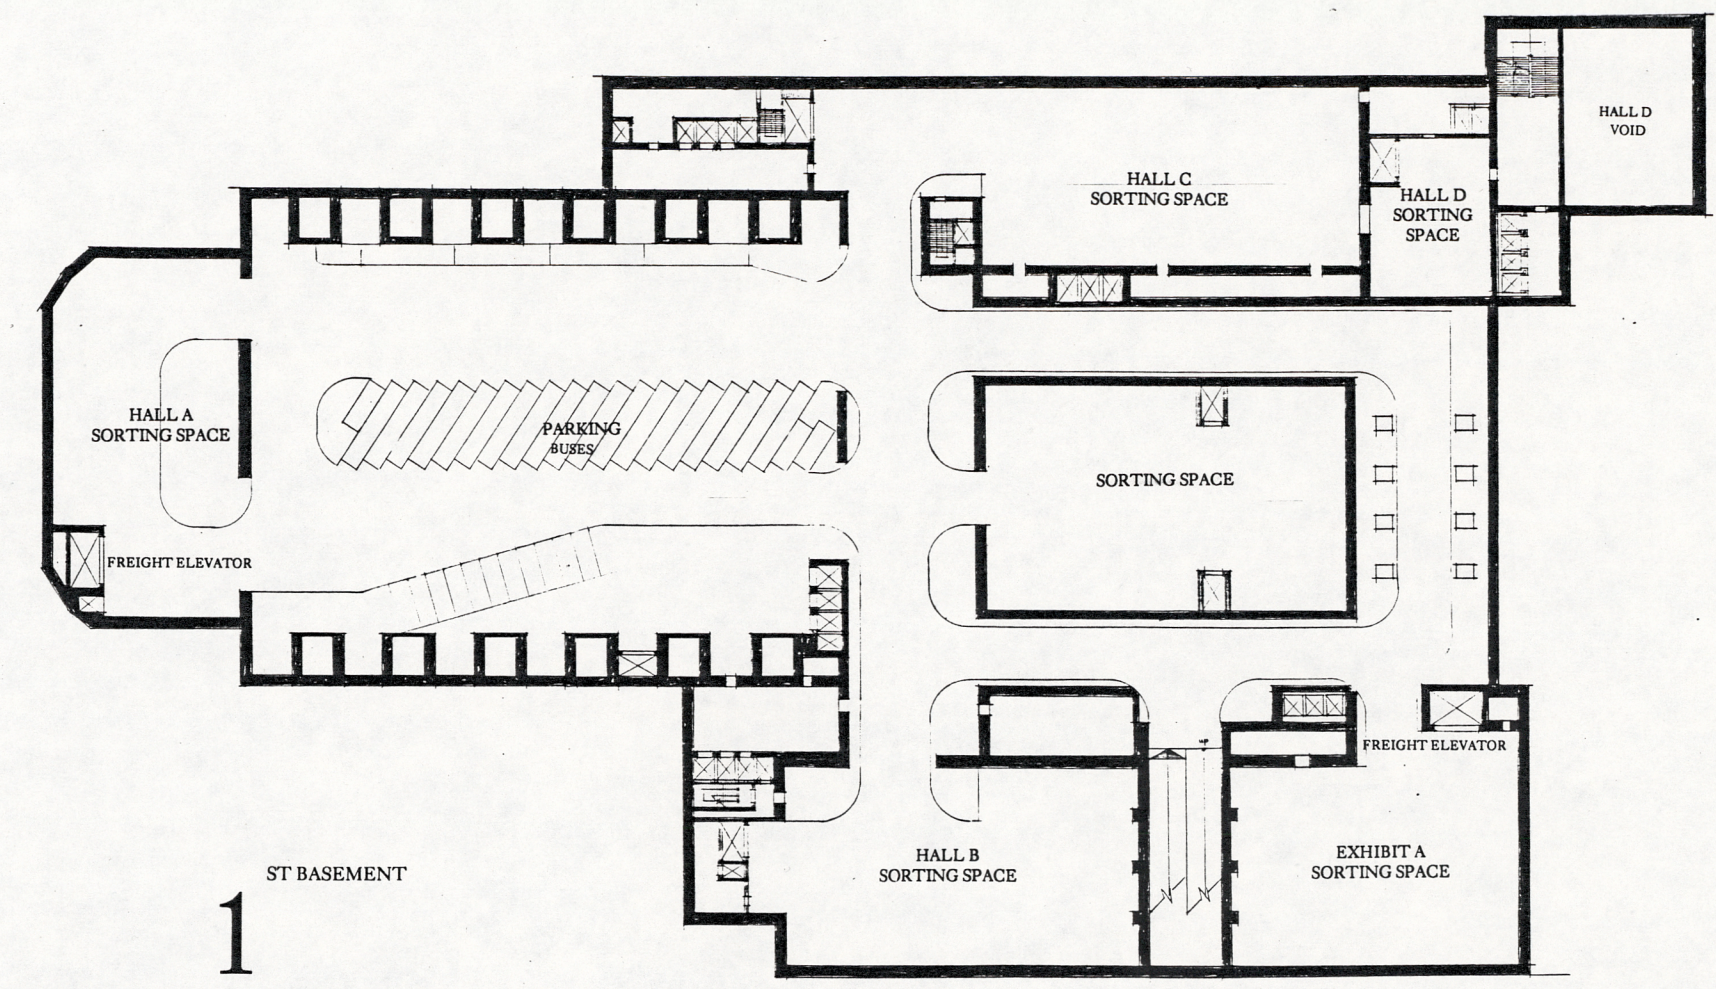

MINOR FLOOR: -5.50 meter level