




6
PRINCIPAL FLOOR: 21.50 meter level

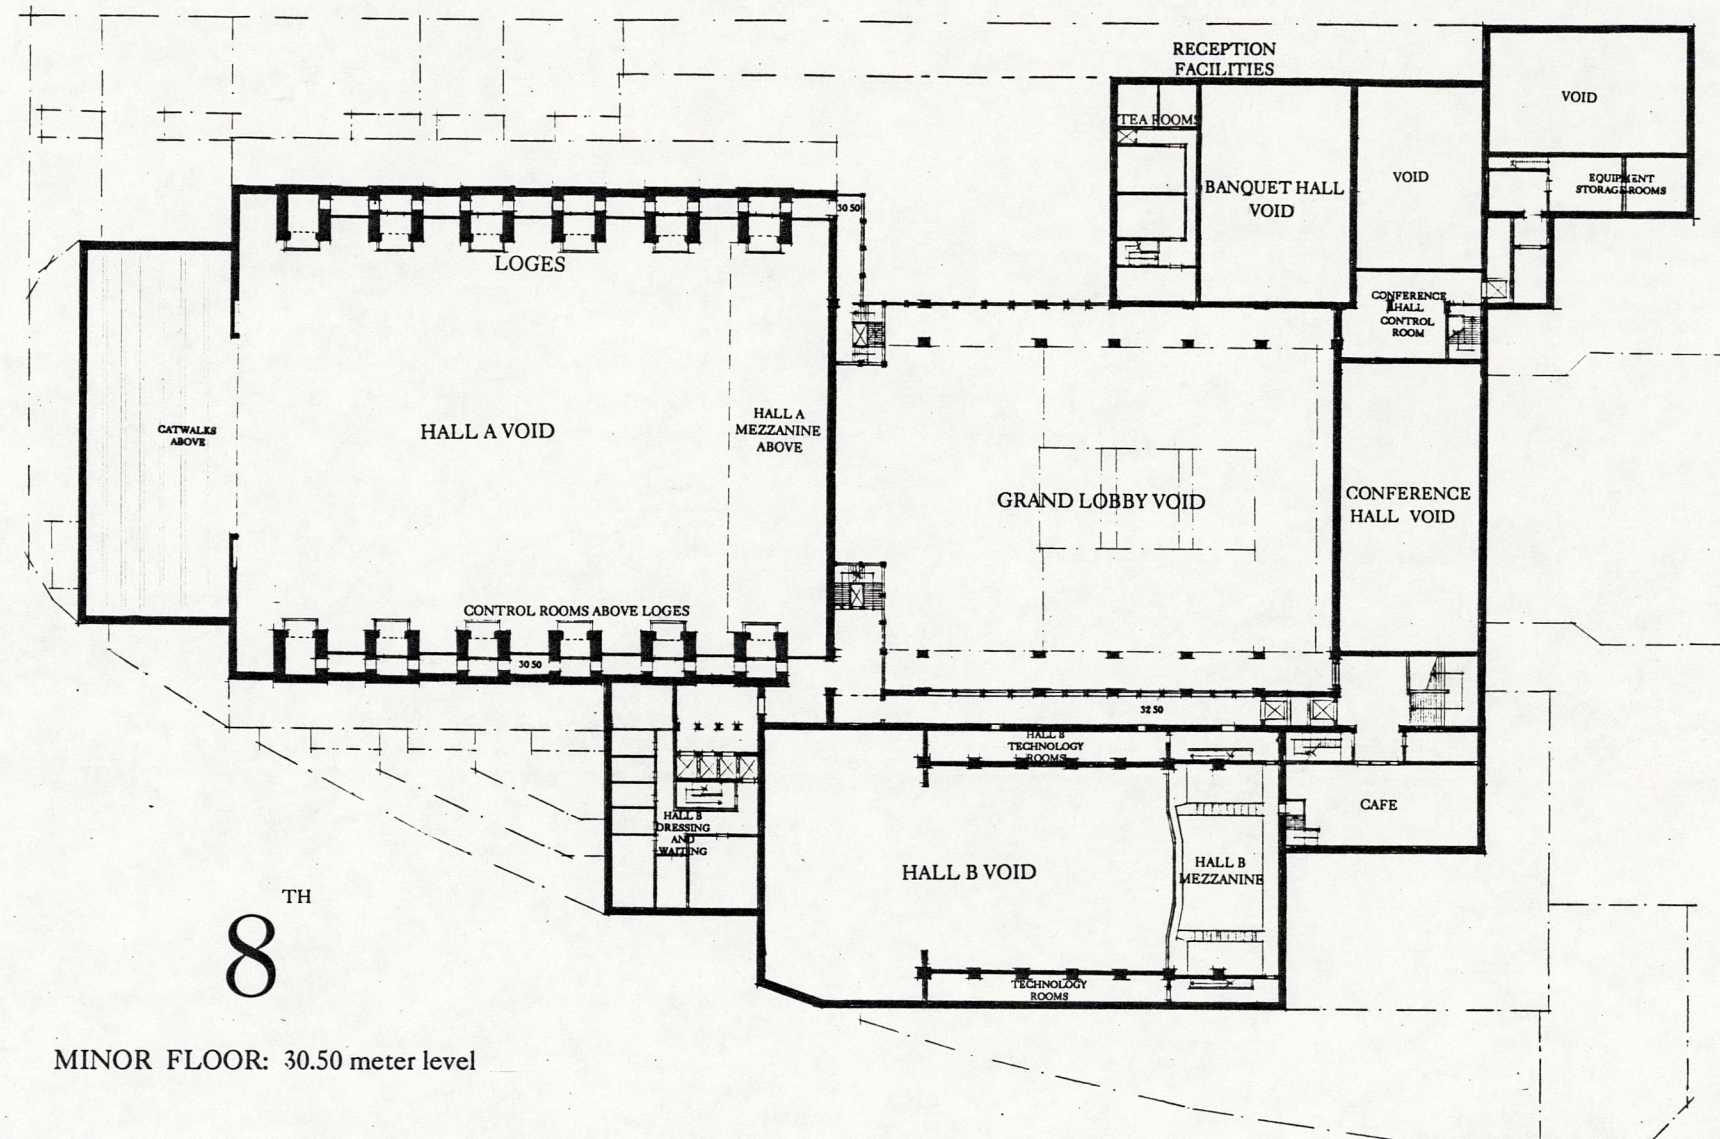

8
MINOR FLOOR: 30.50 meter level

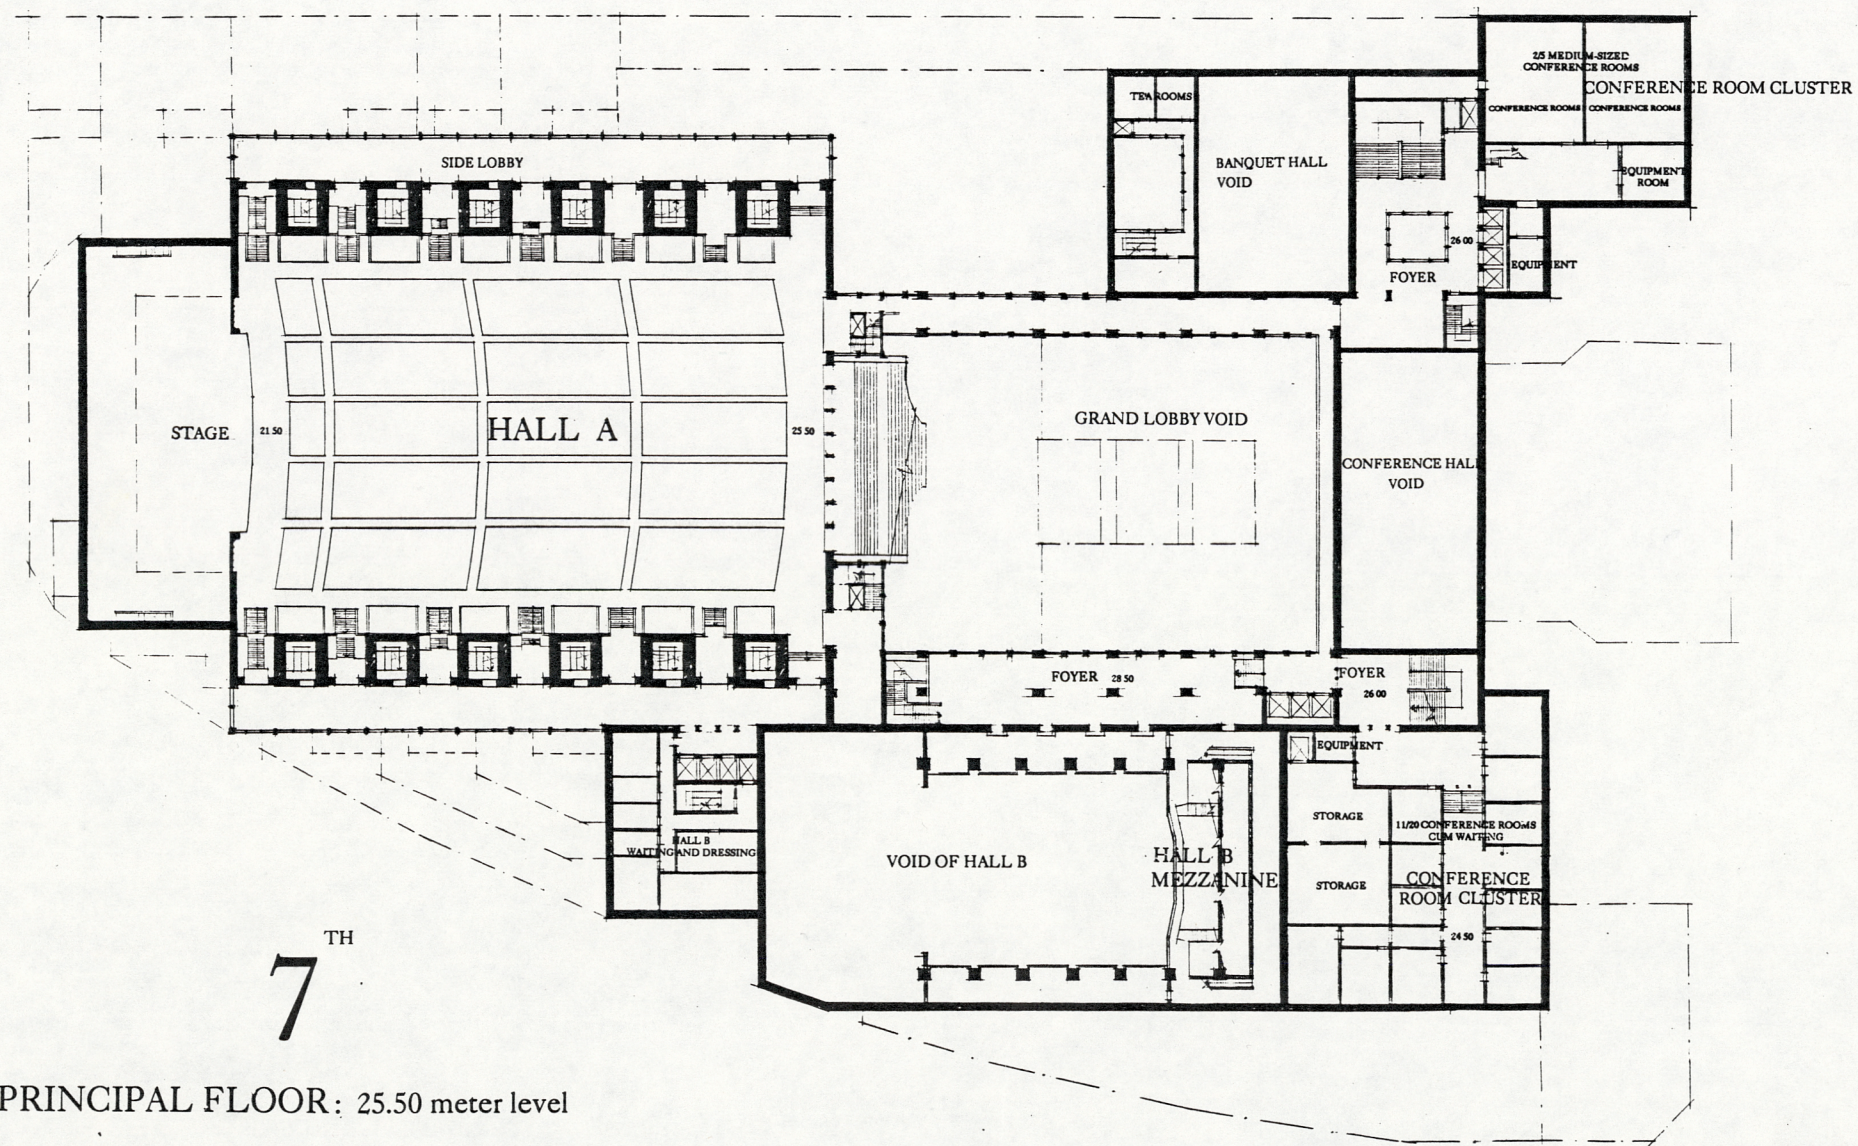

7
PRINCIPAL FLOOR: 25.50 meter level

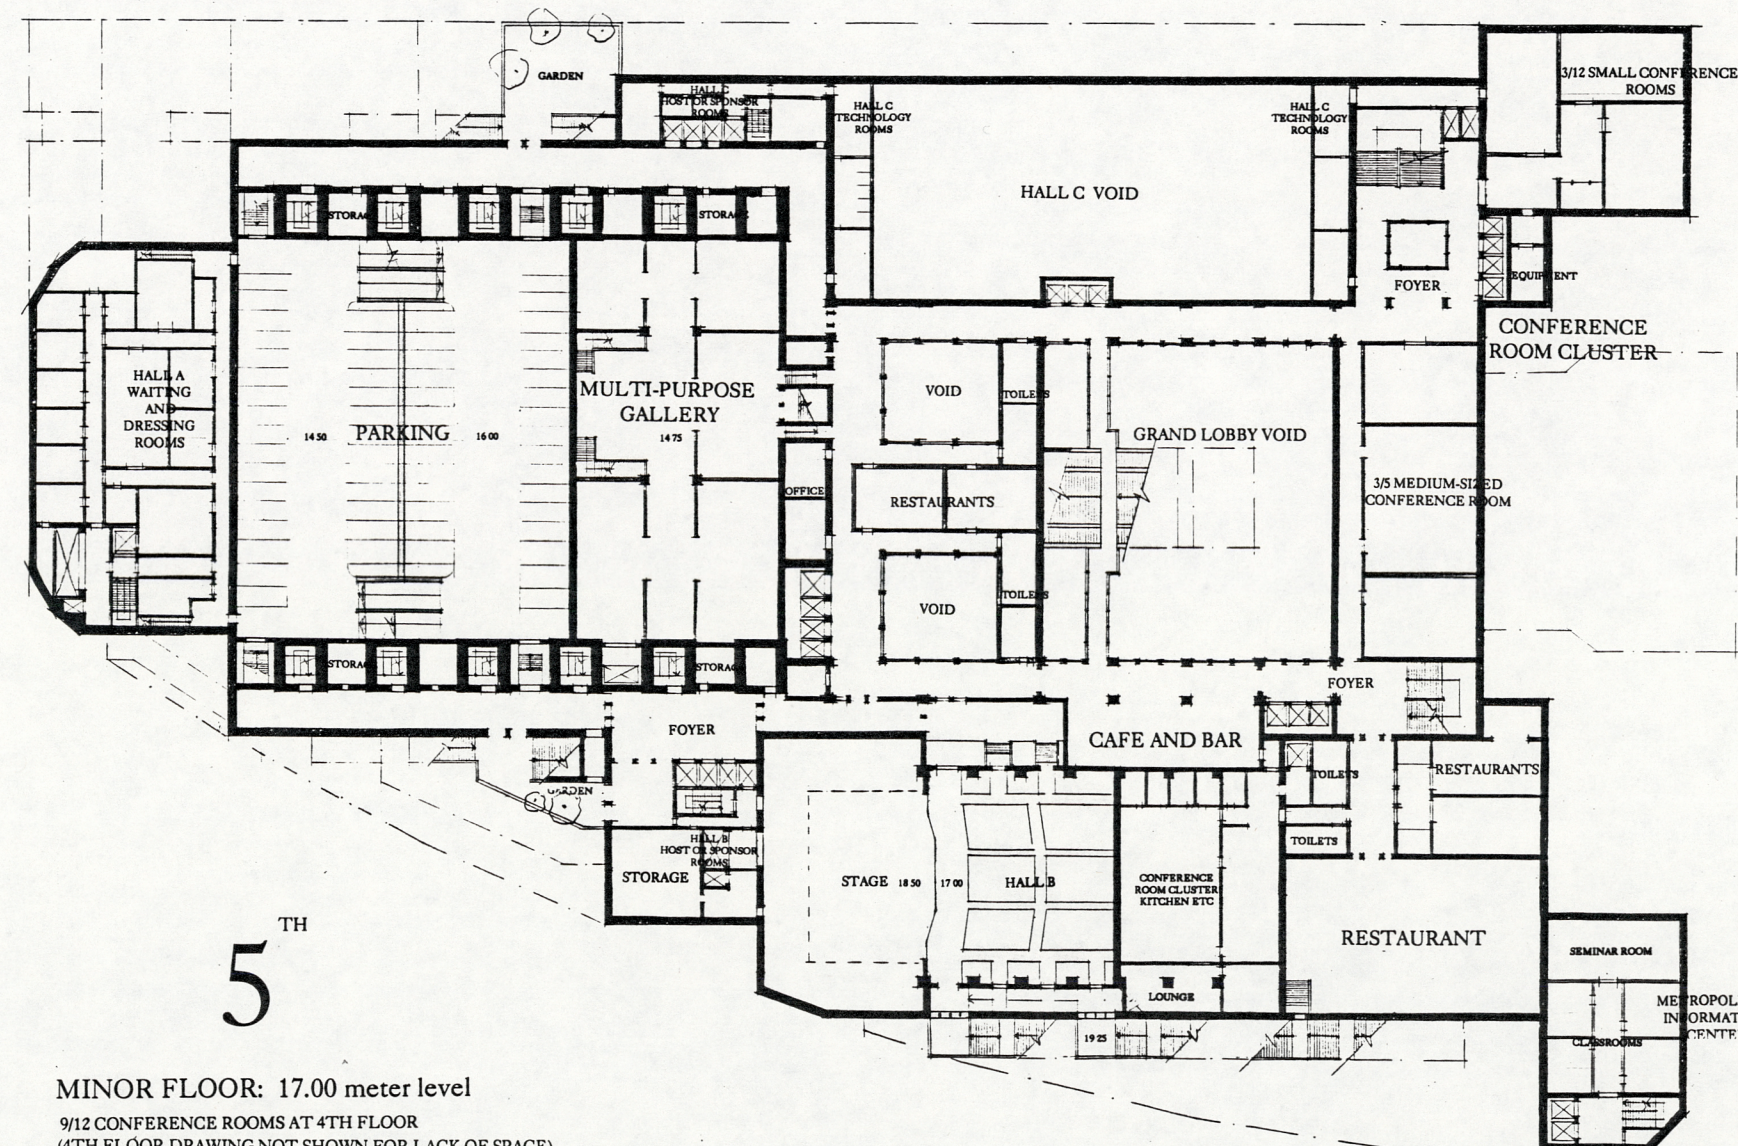

5
MINOR FLOOR: 17.00 meter level
9/12 CONFERENCE ROOMS AT 4TH FLOOR
(4TH FLOOR DRAWING NOT SHOWN FOR LACK OF SPACE)