
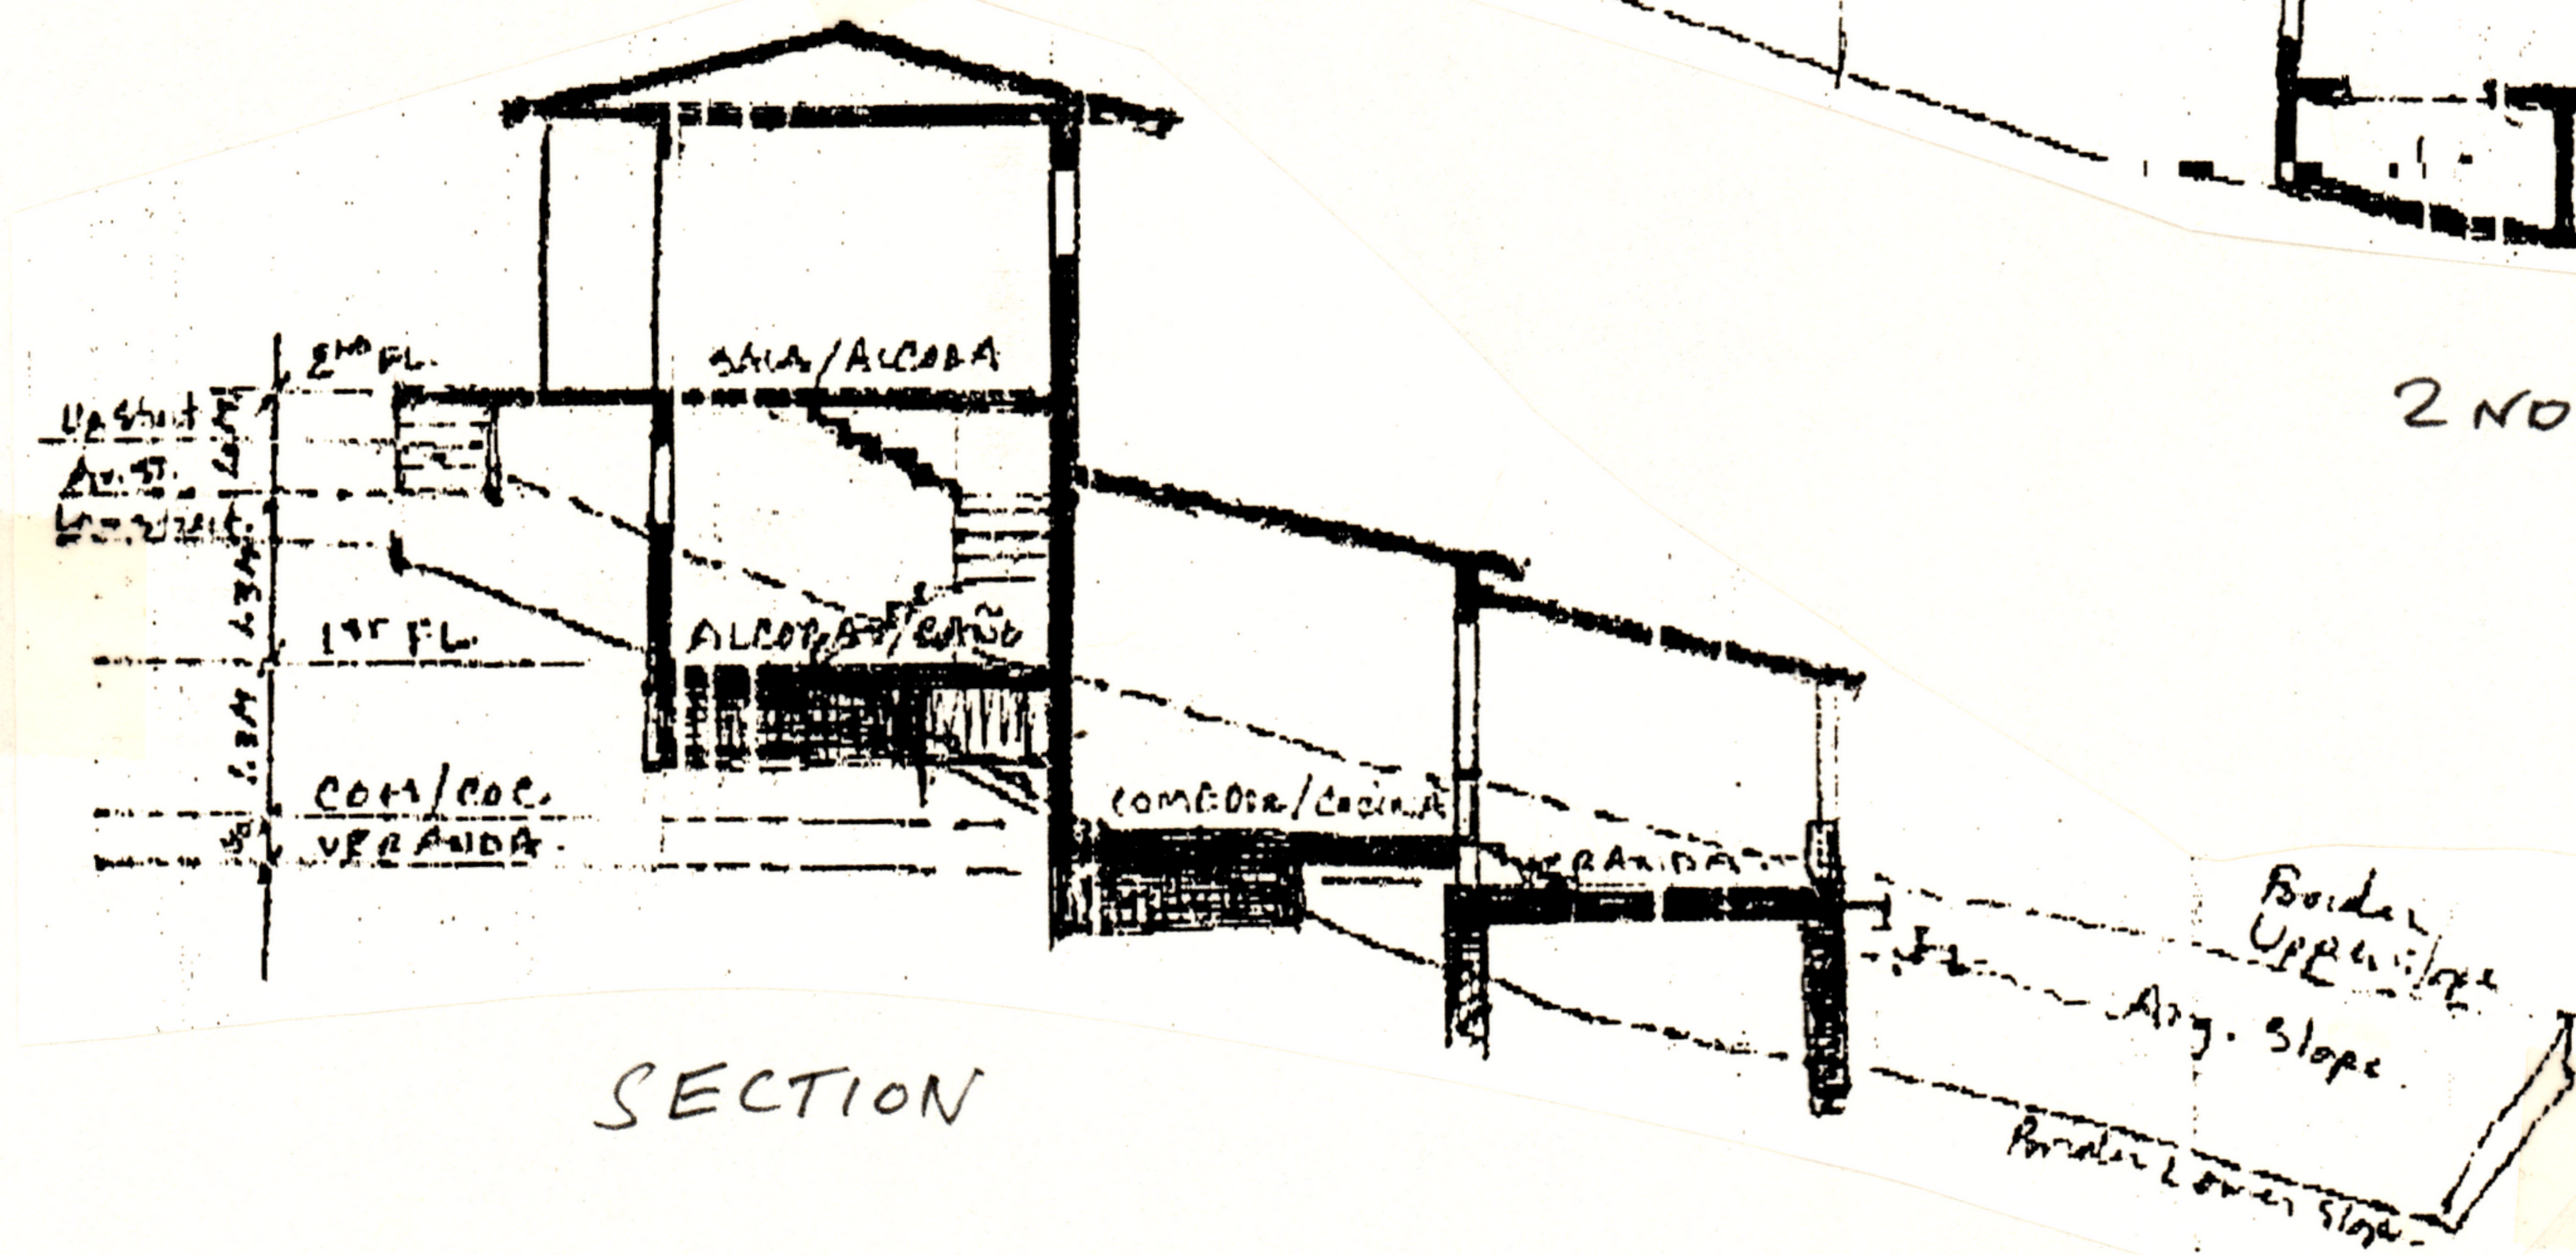
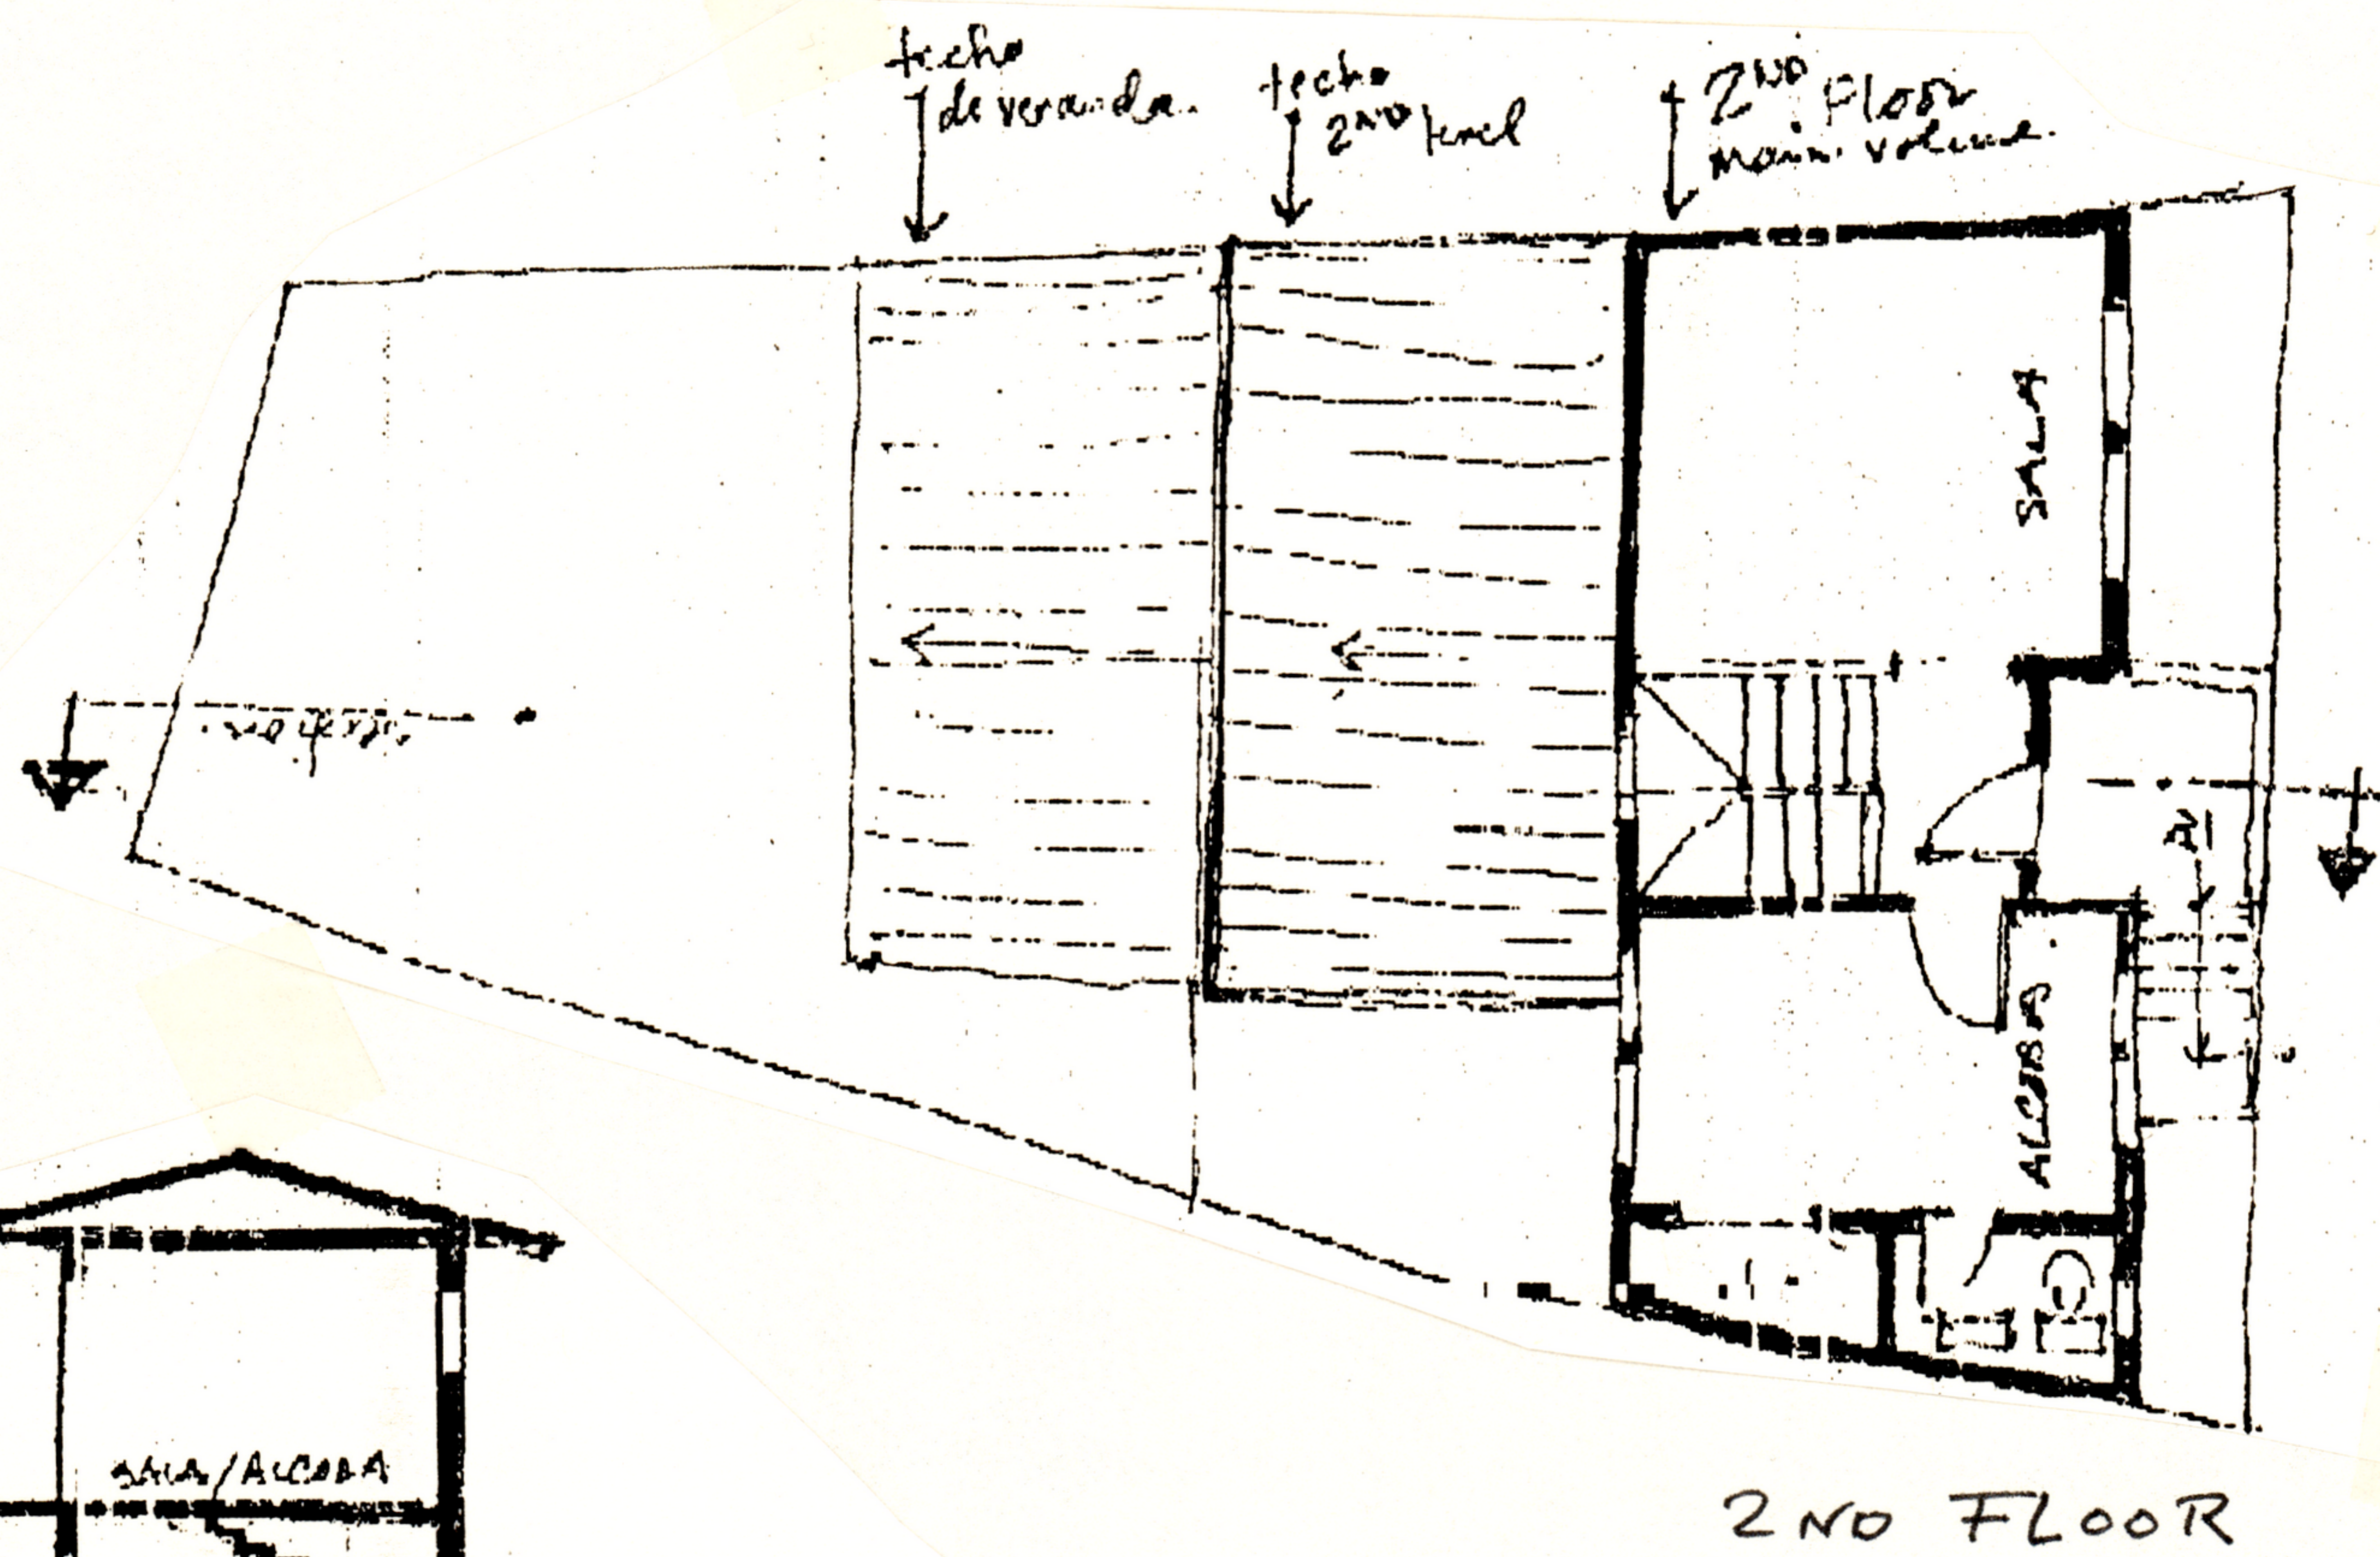
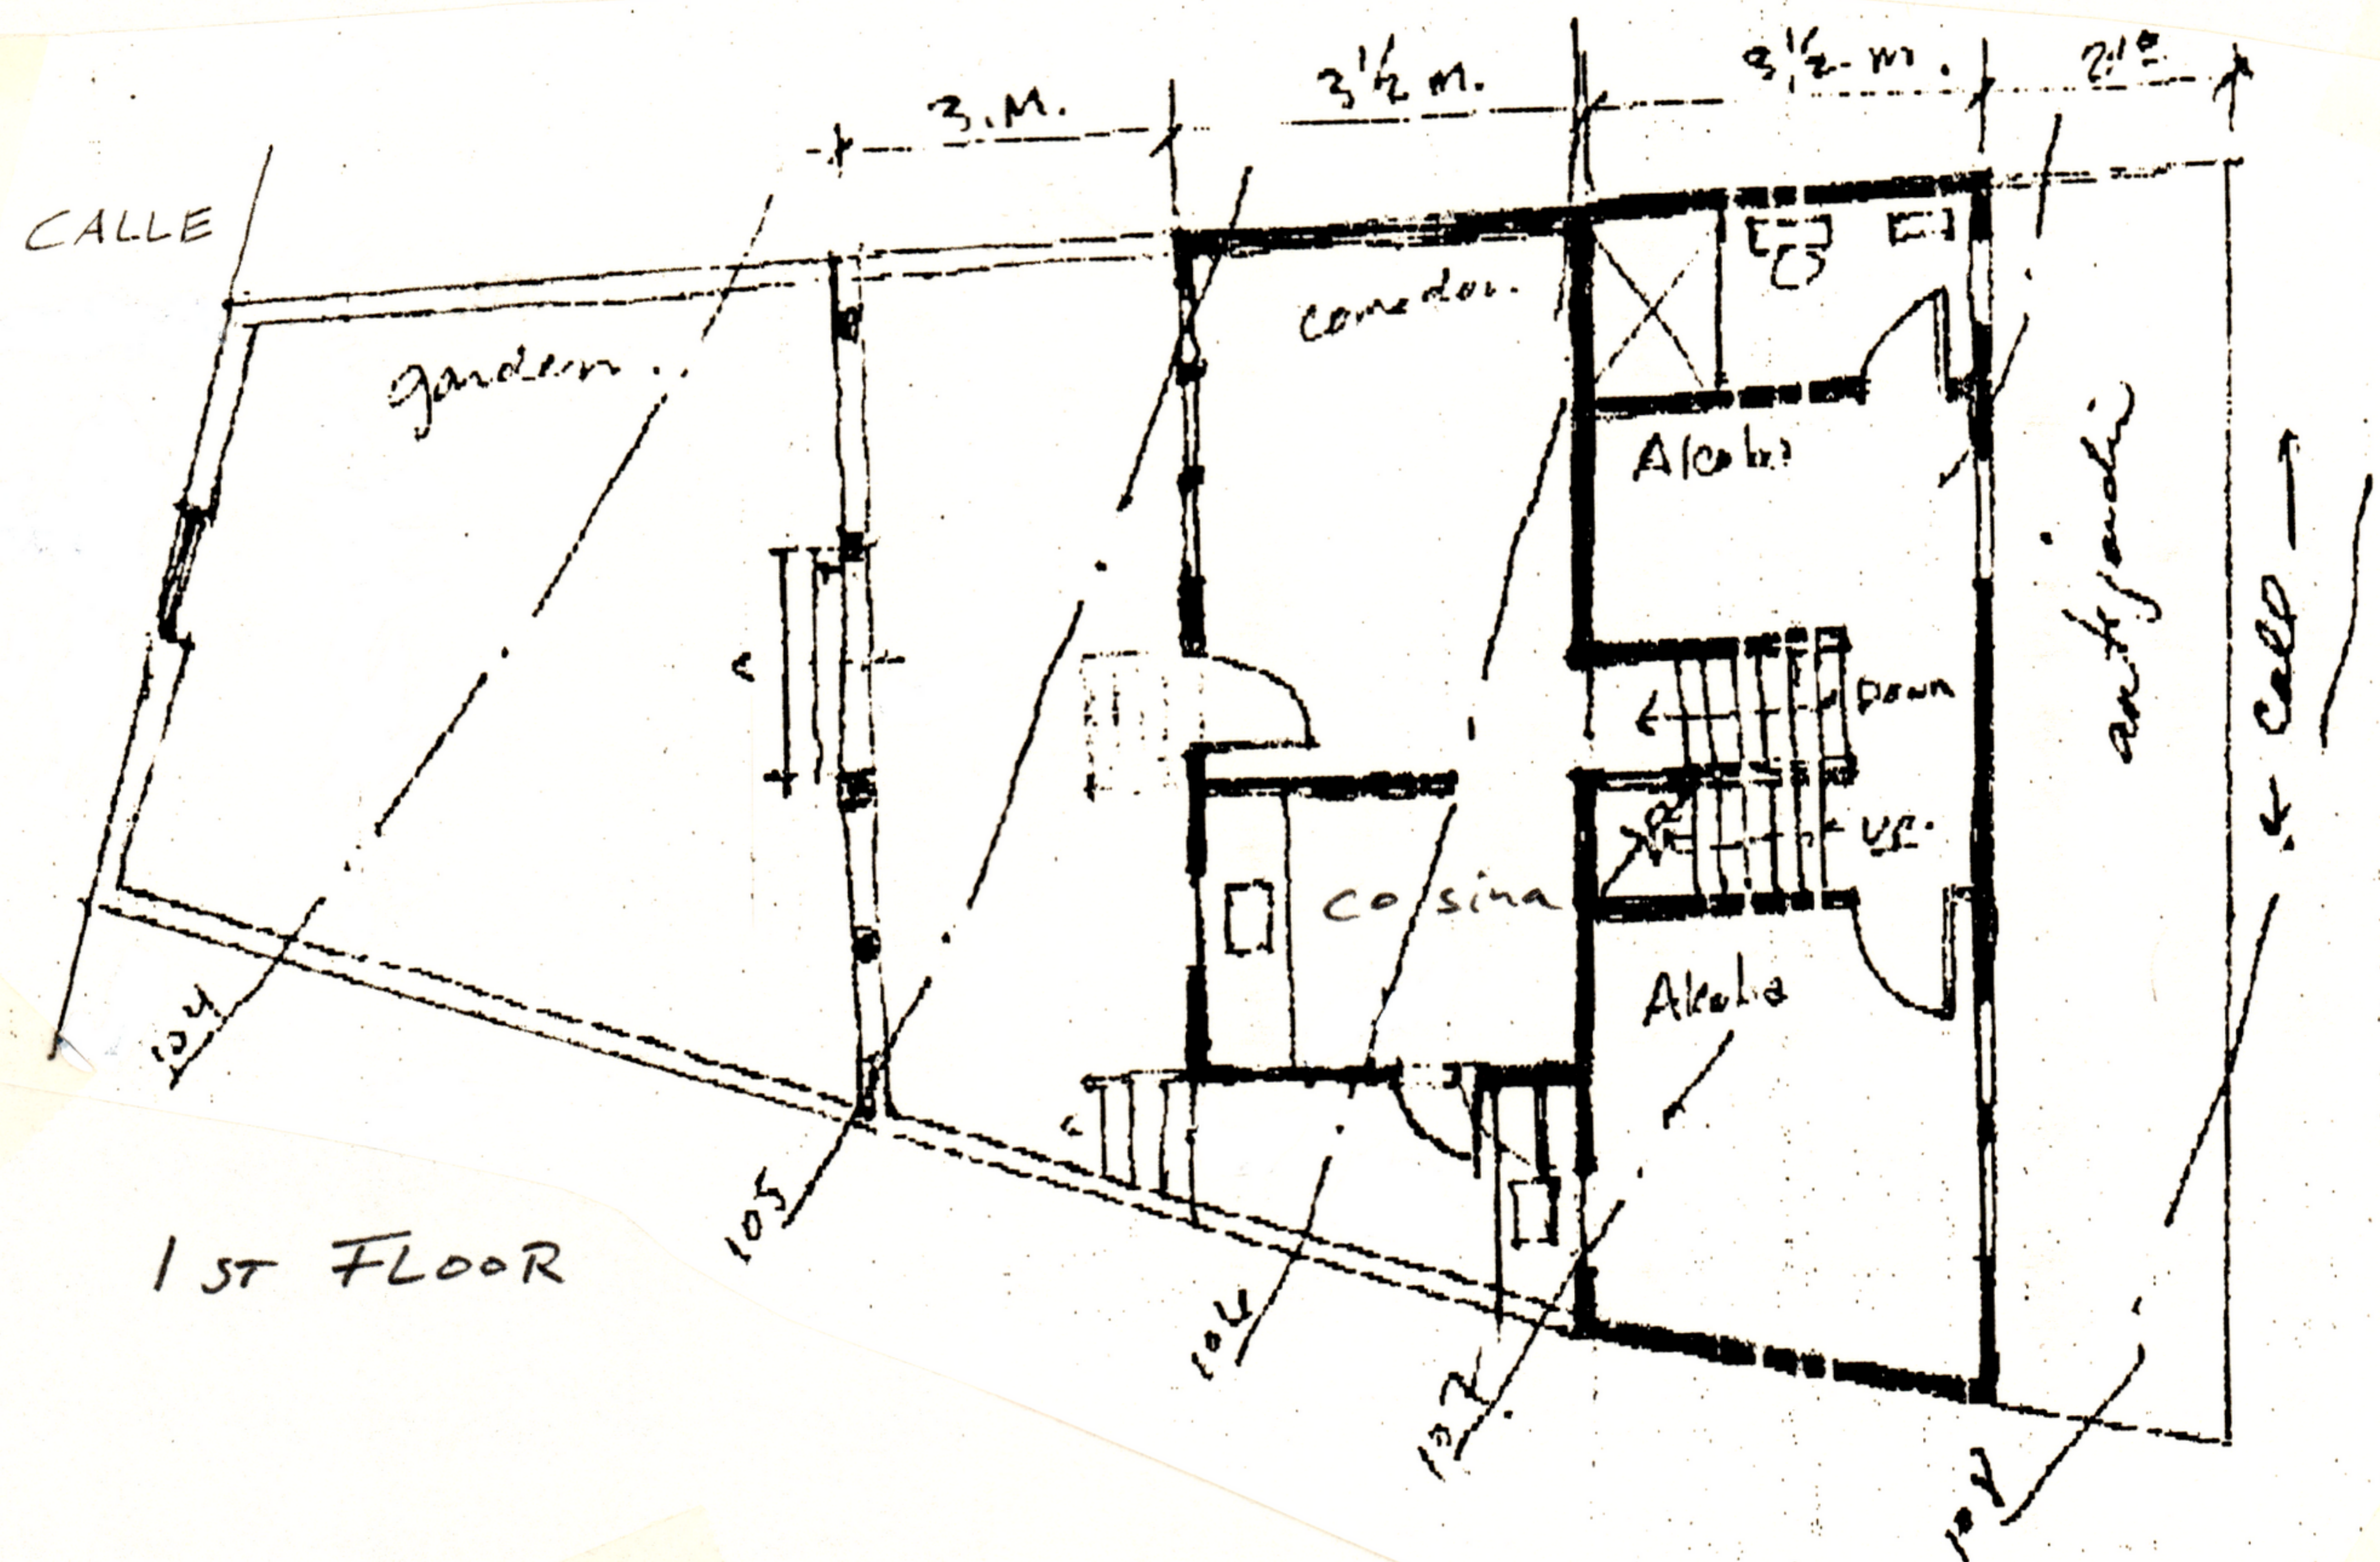


LOT # 54

HOUSE 68m<sup>2</sup>

VERANDA 13m<sup>2</sup>

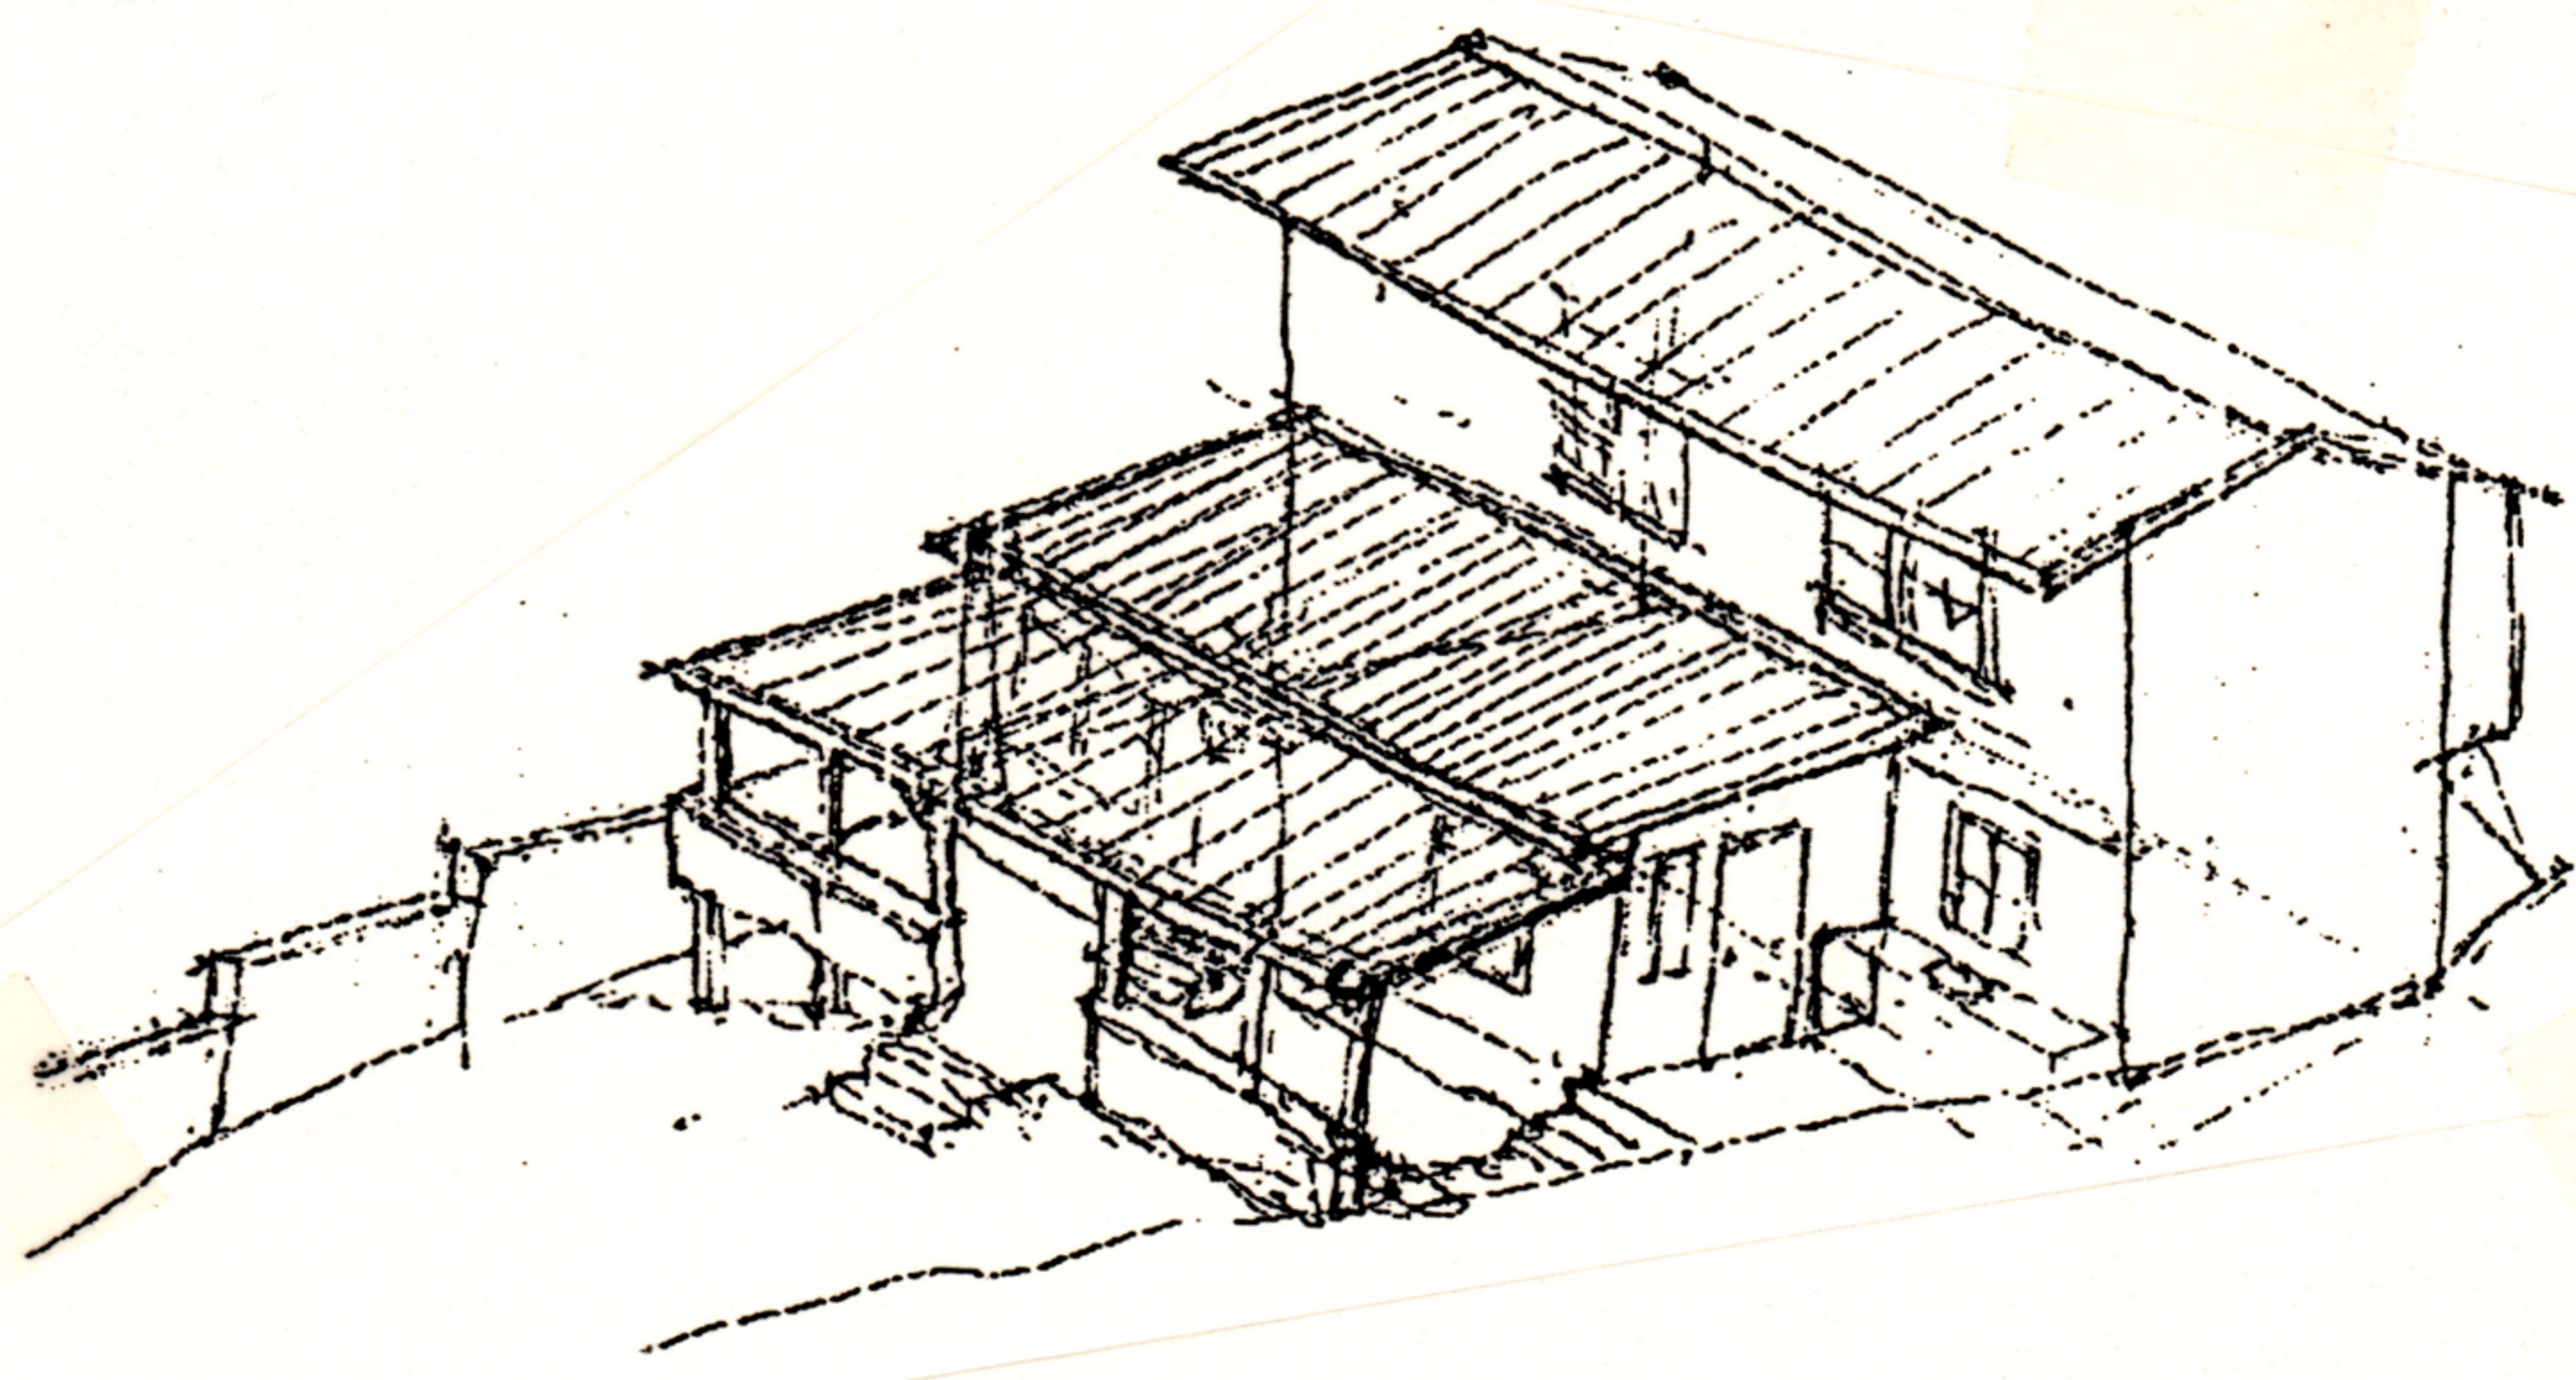

SCALE 1:100