


LOT # 55



HOUSE 82 m²

VERANDA 21 m²


CALLE

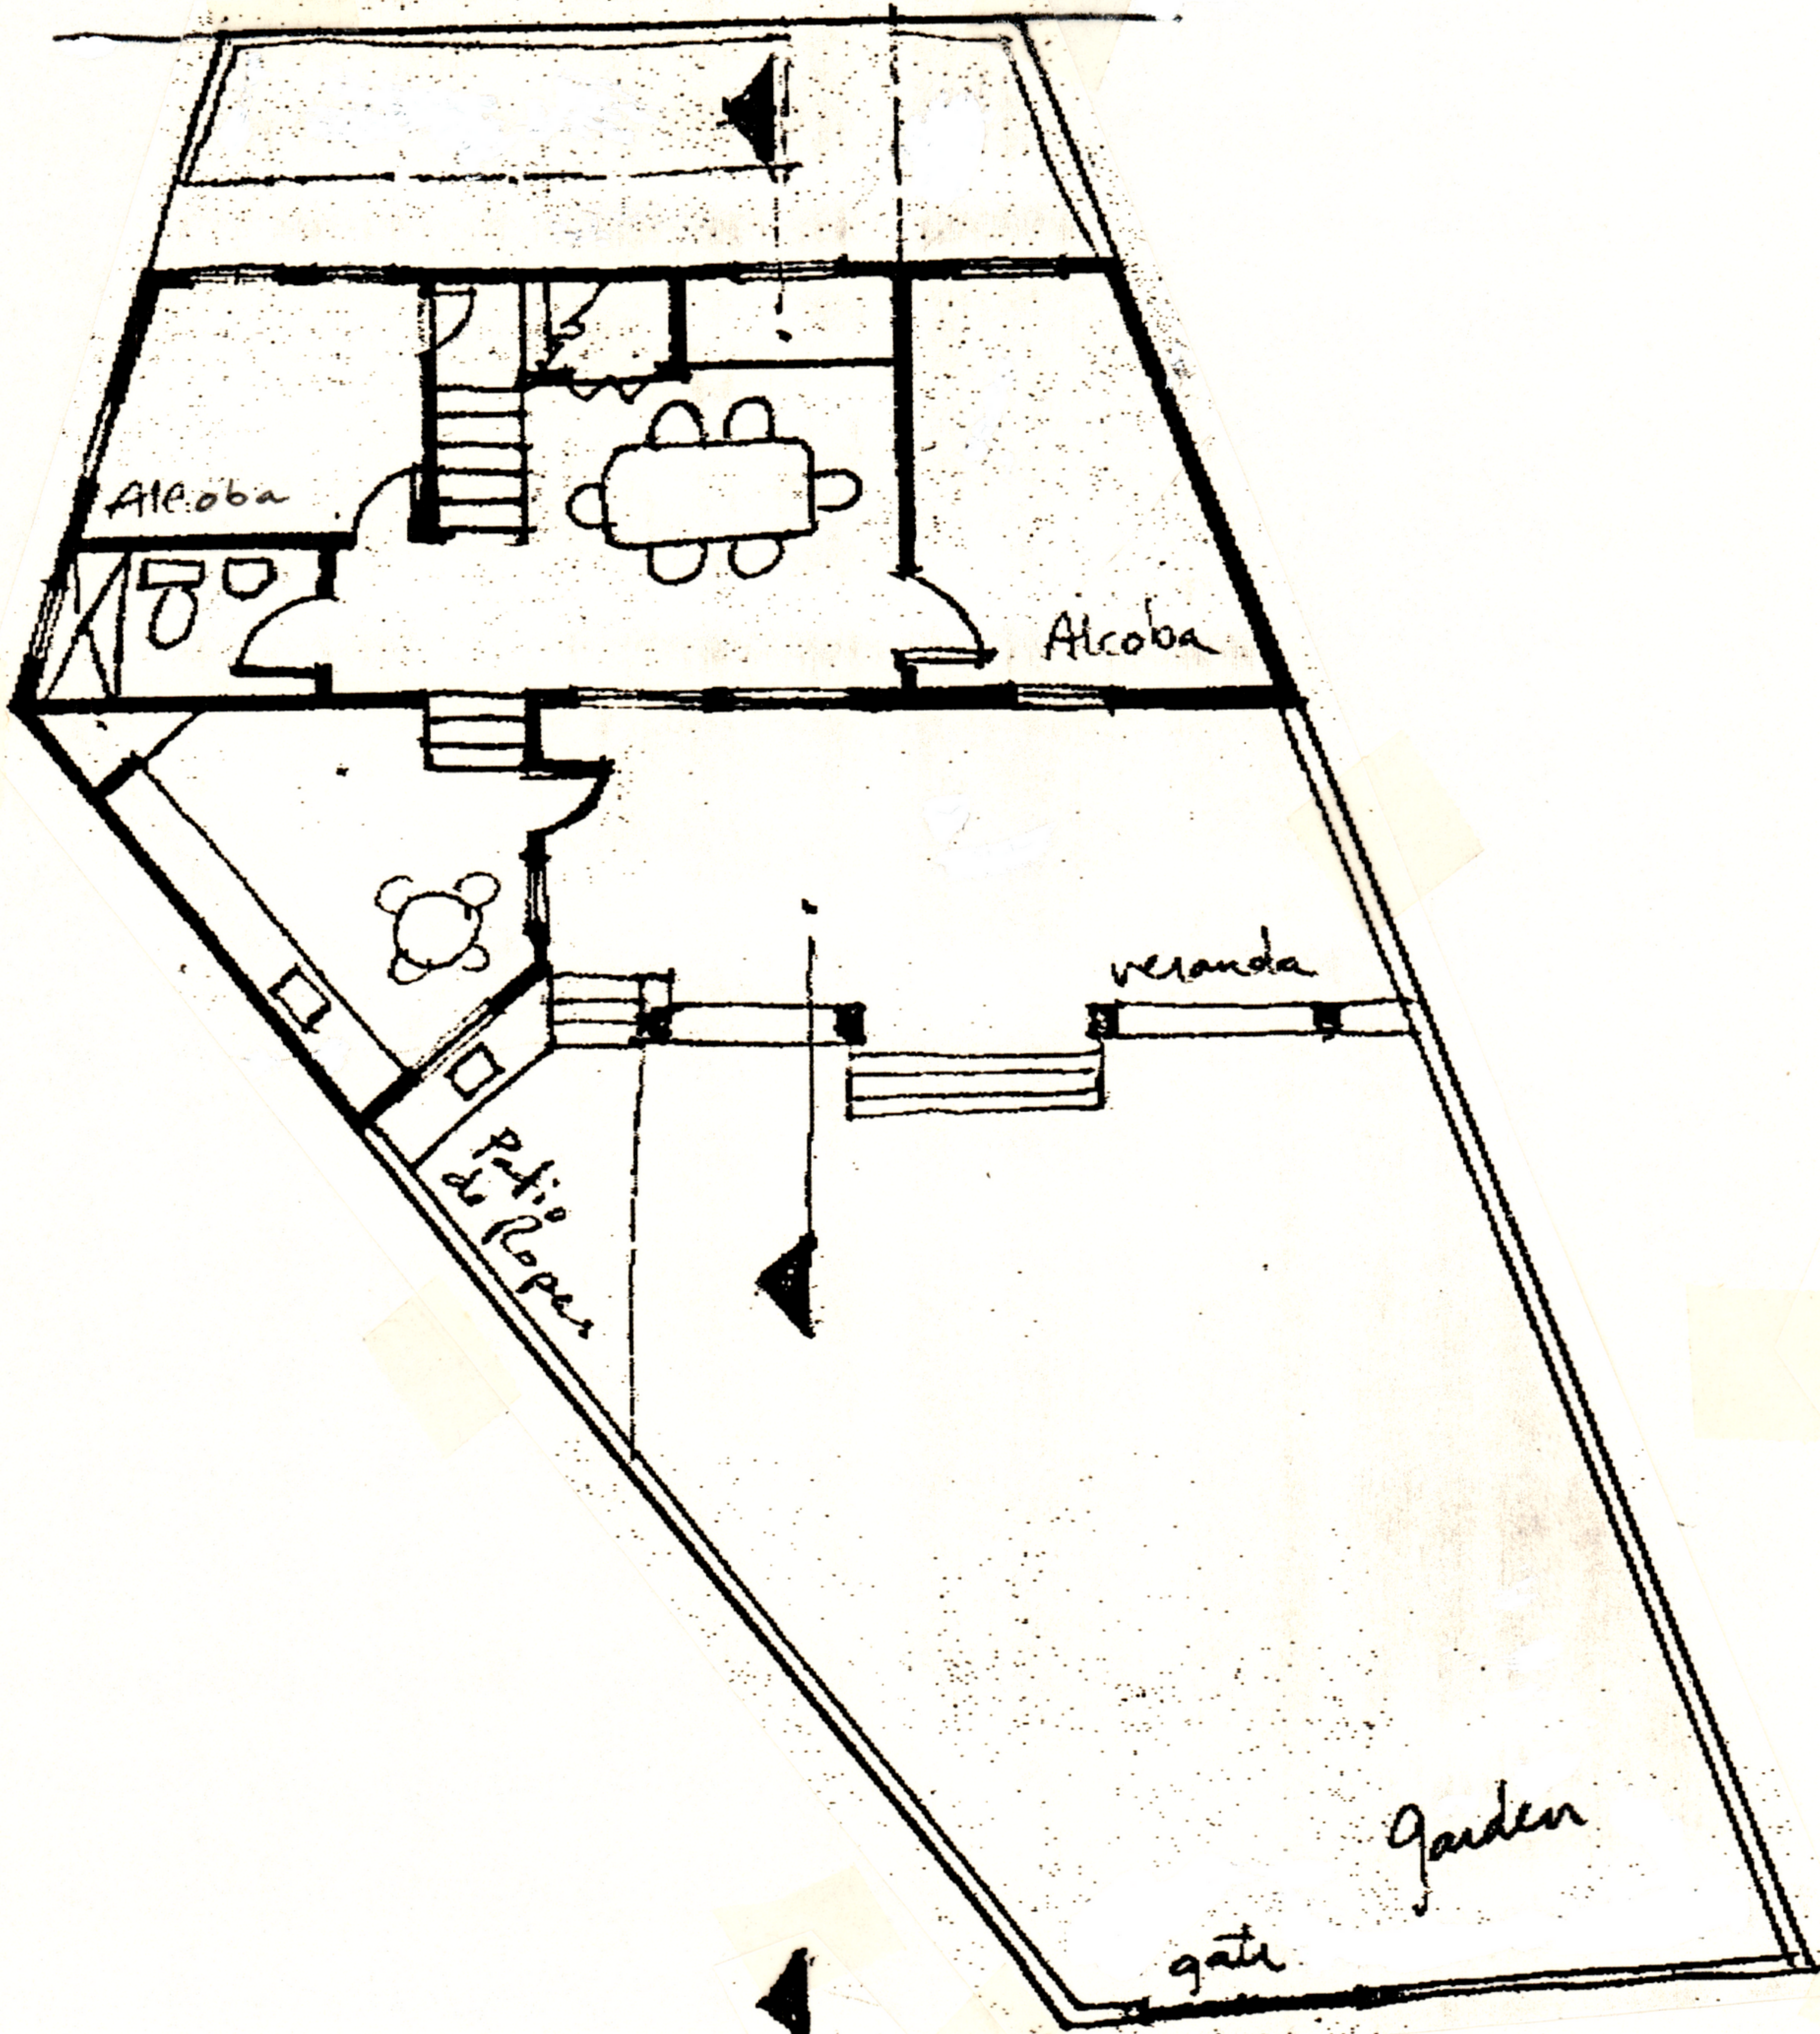

1ST FLOOR

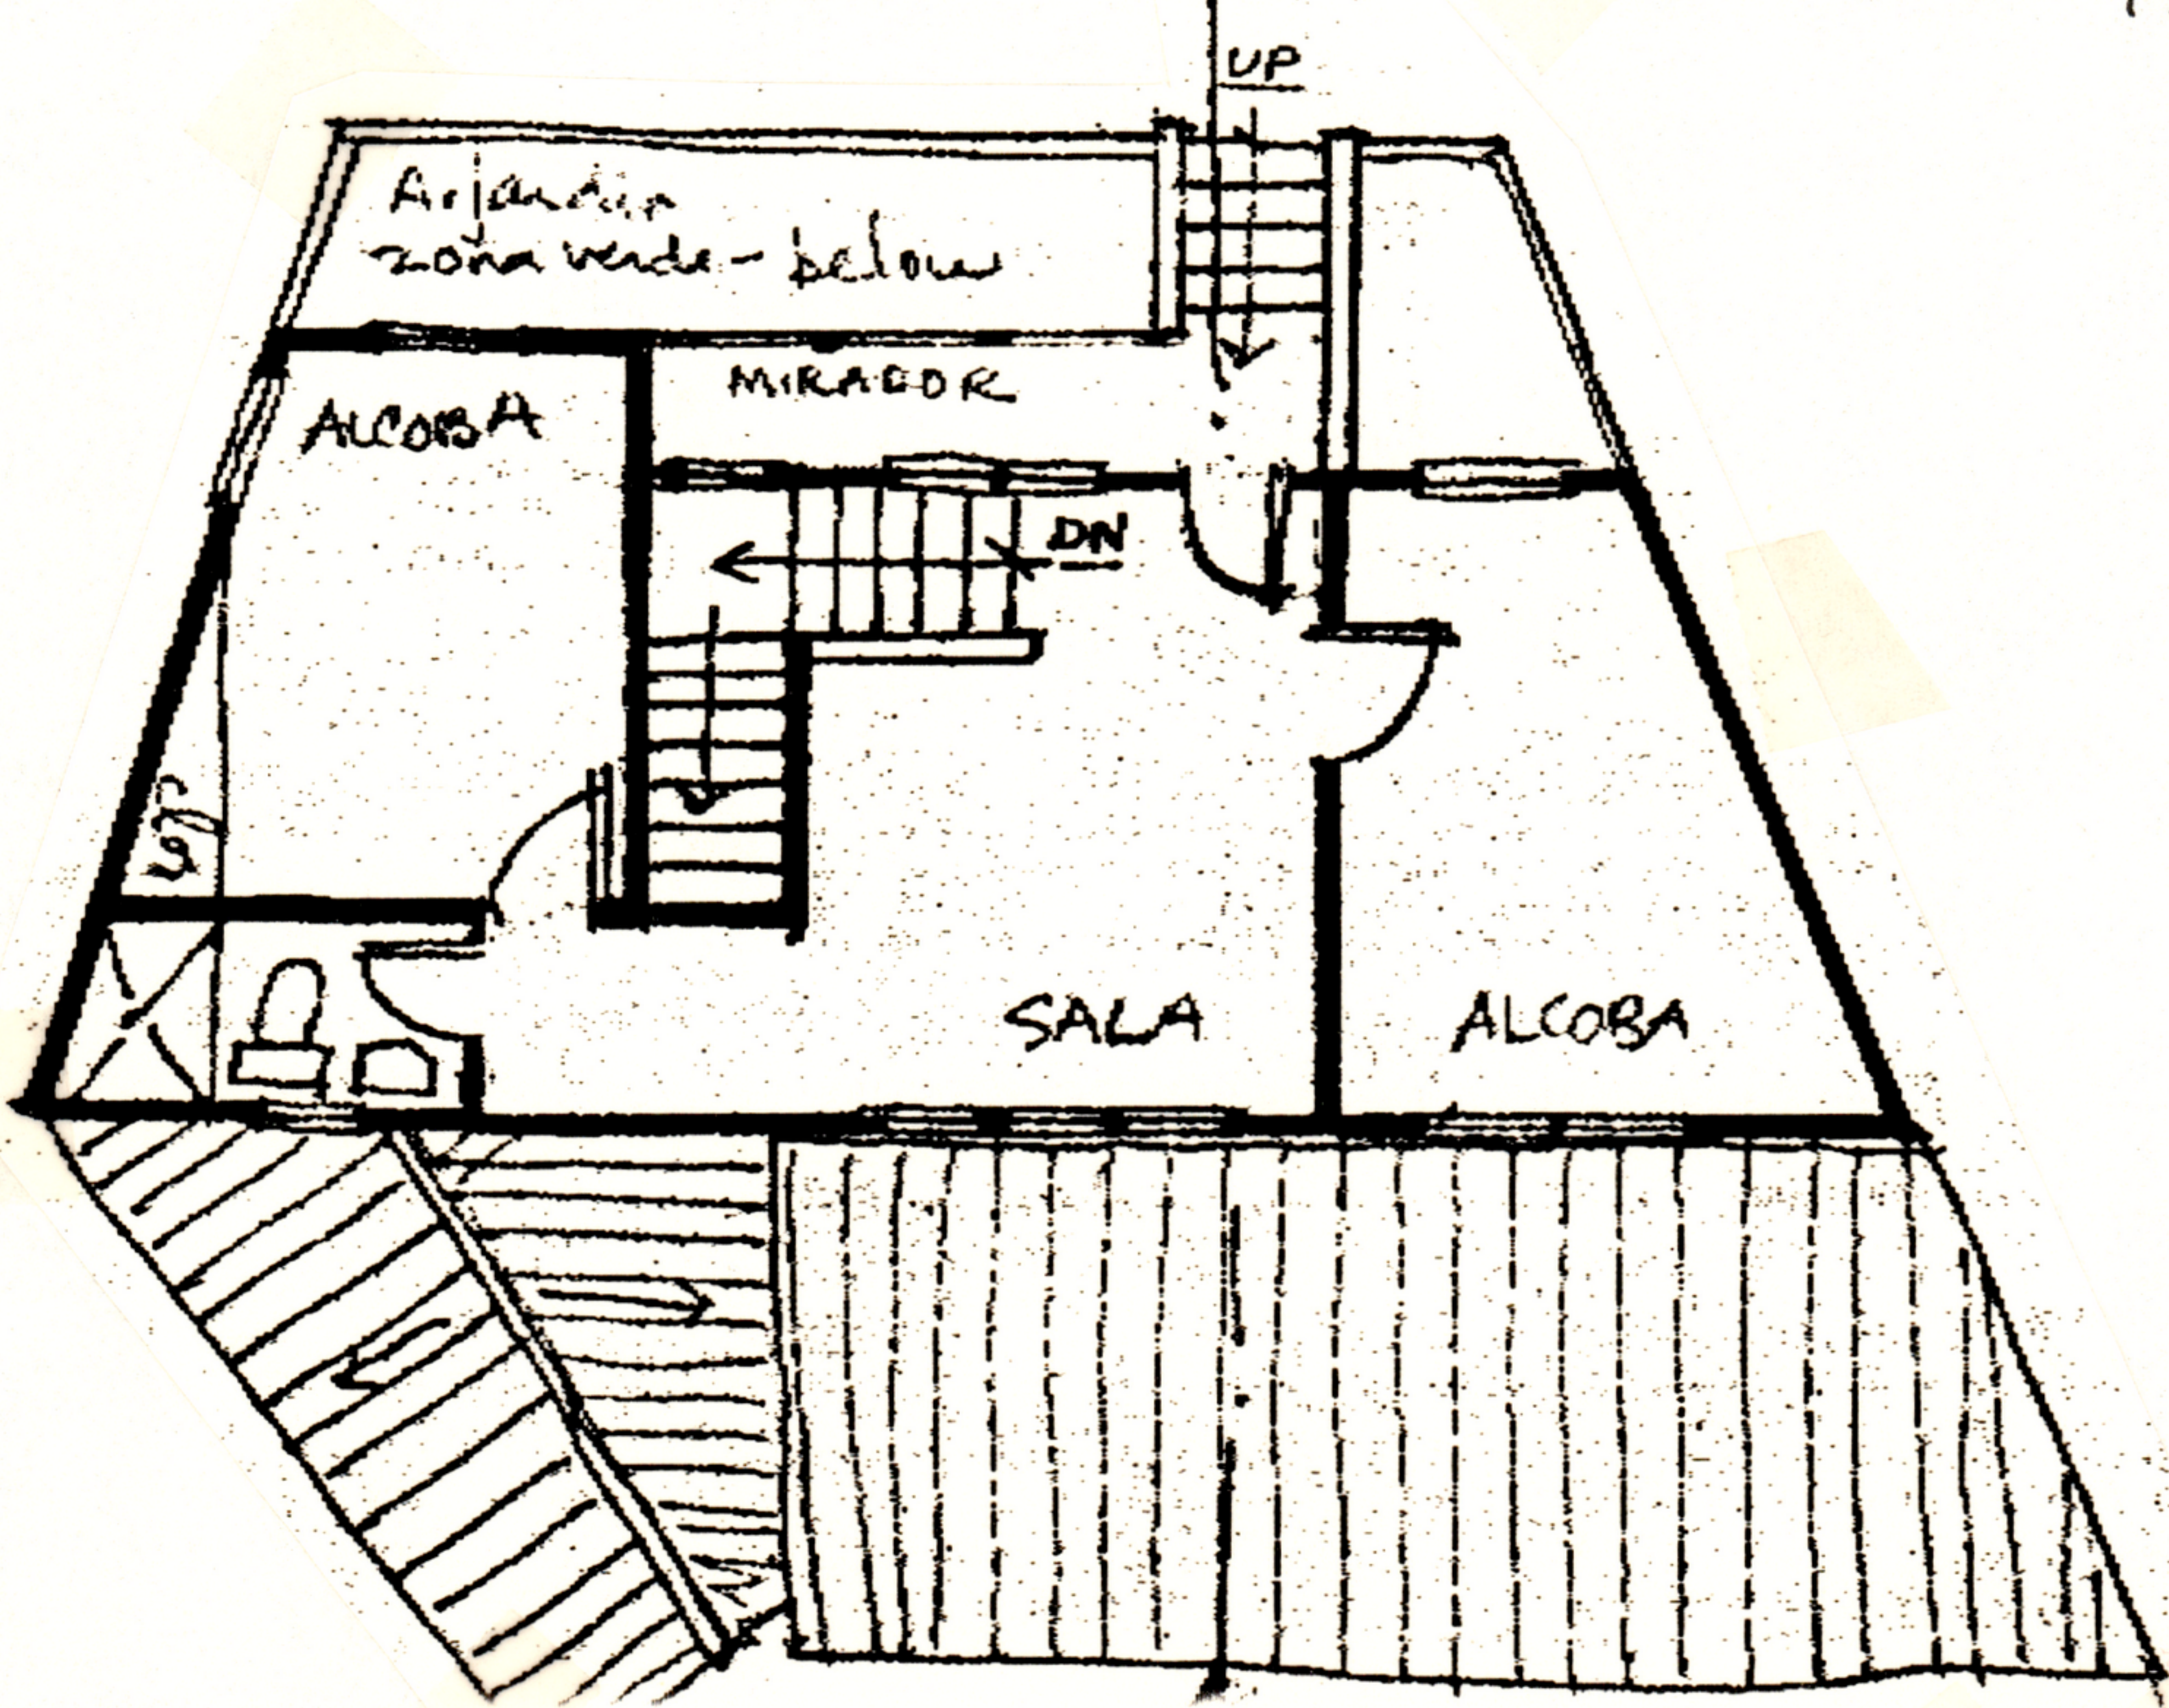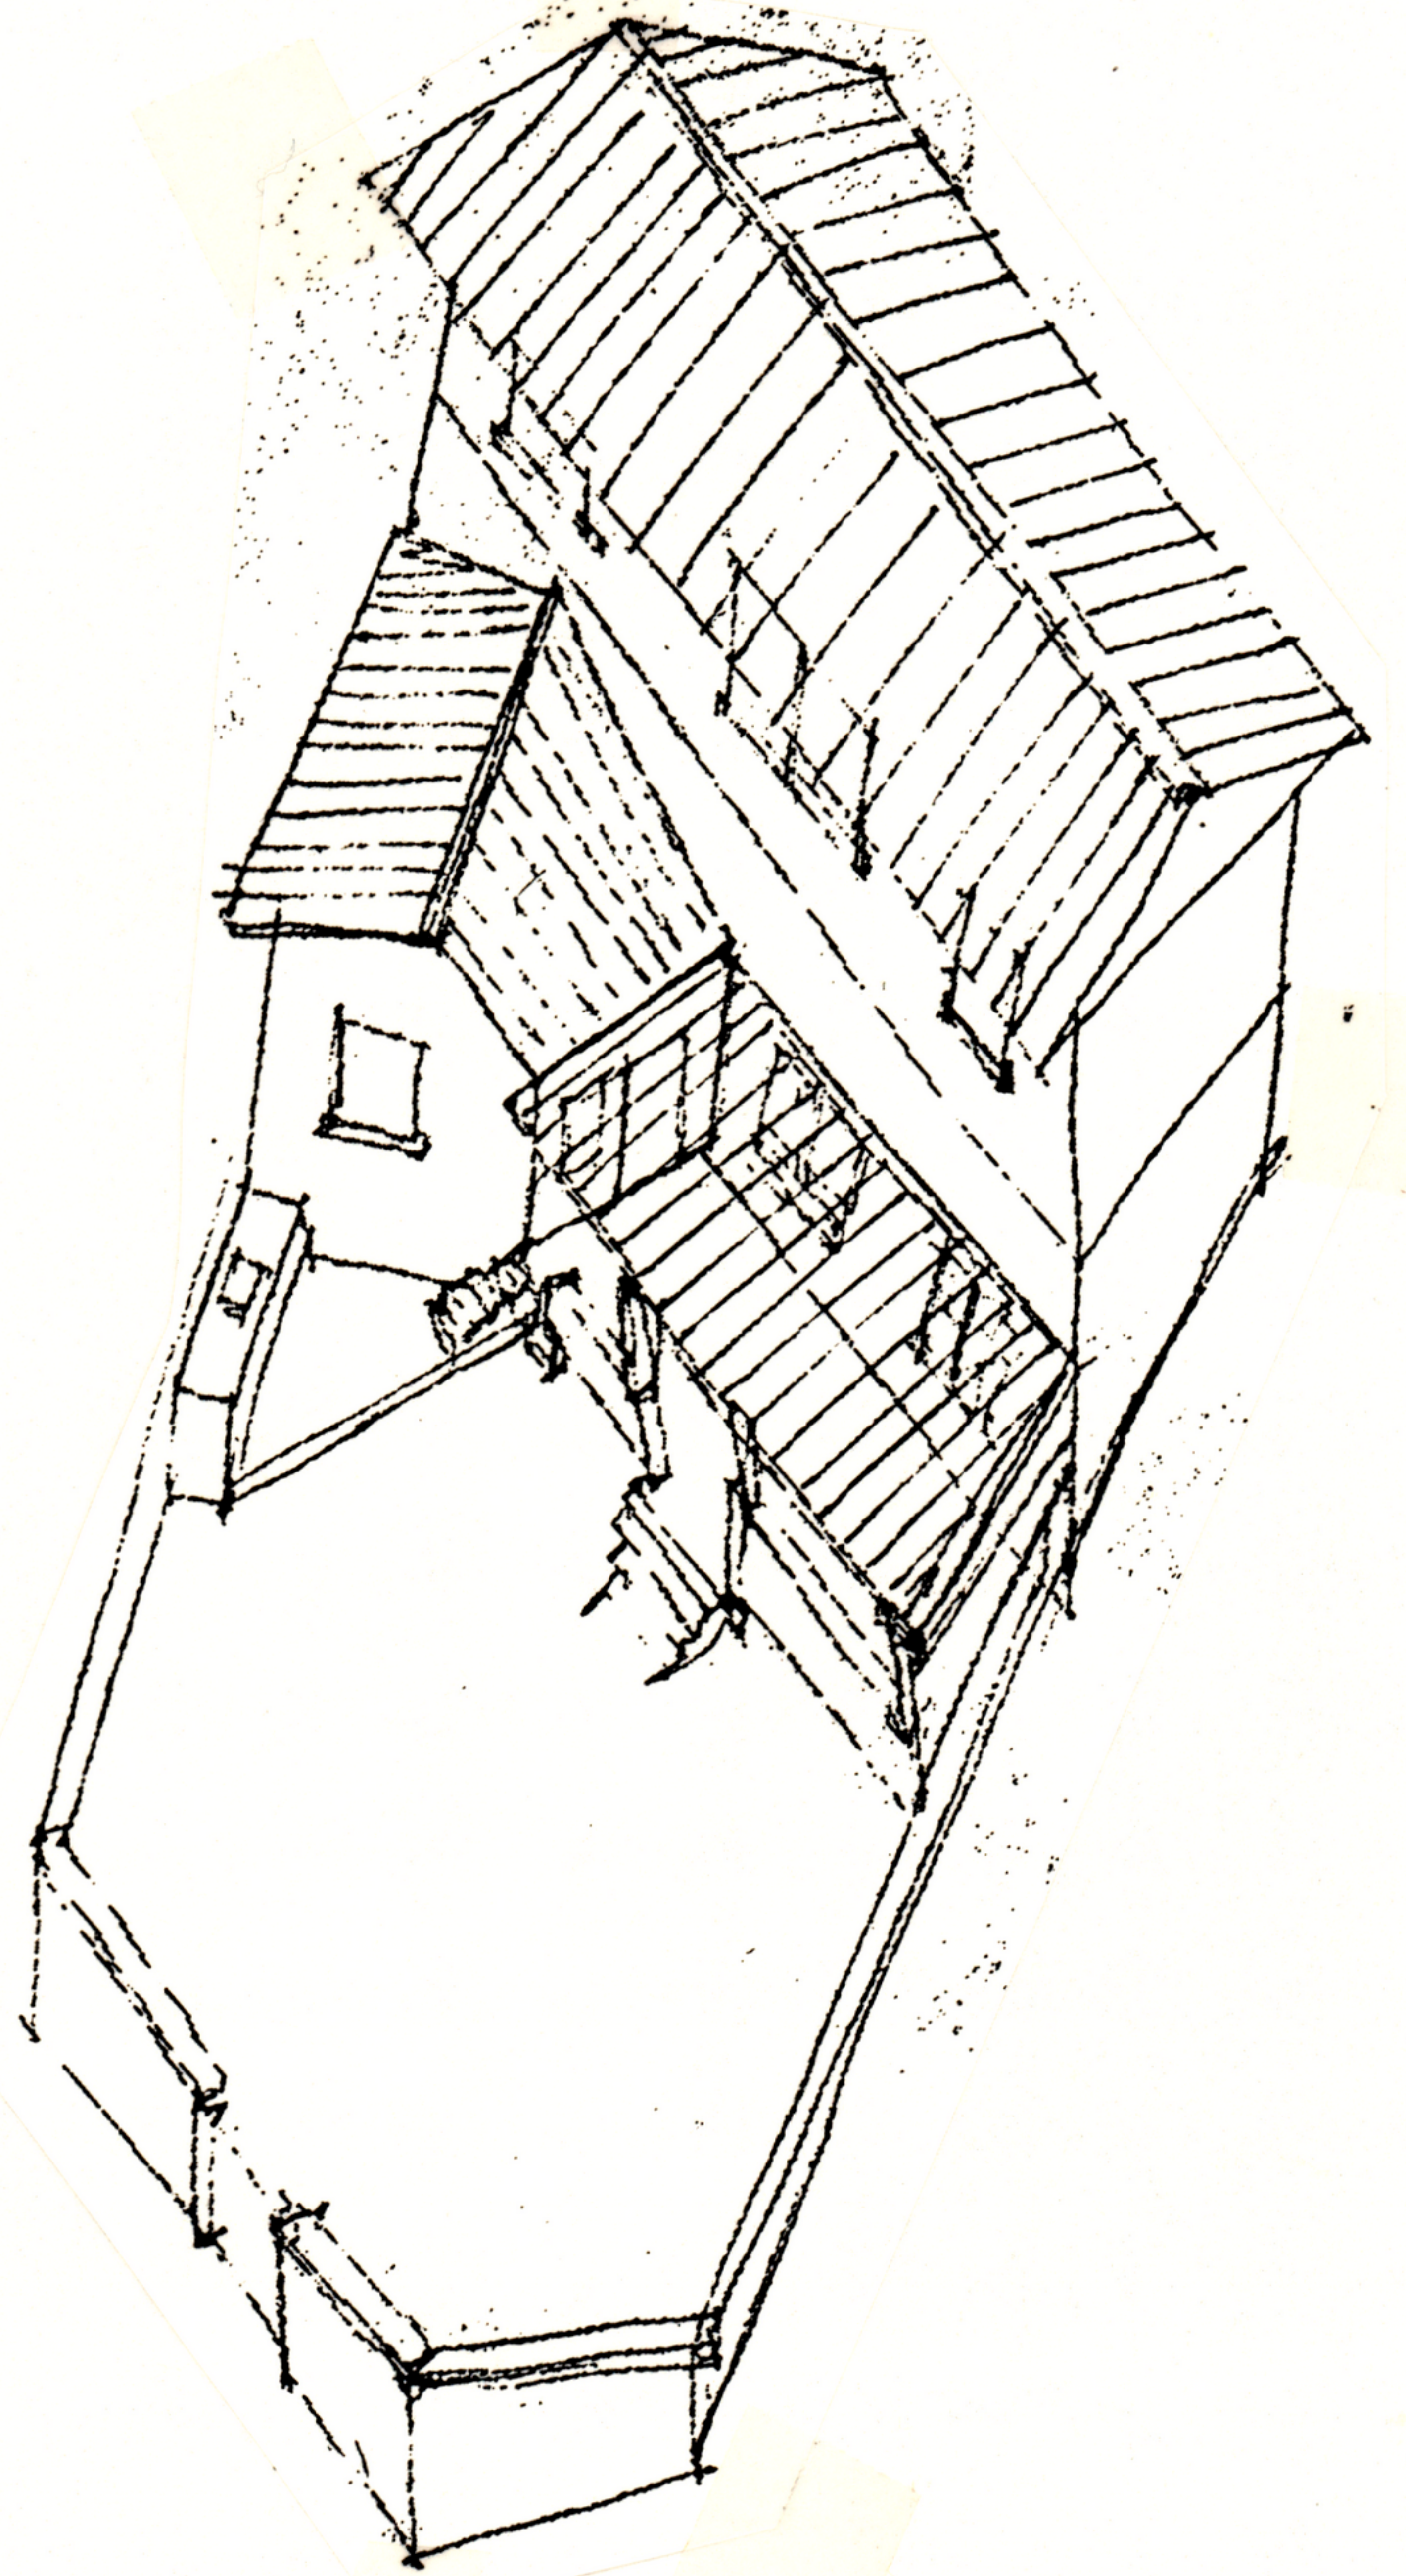

2ND FLOOR

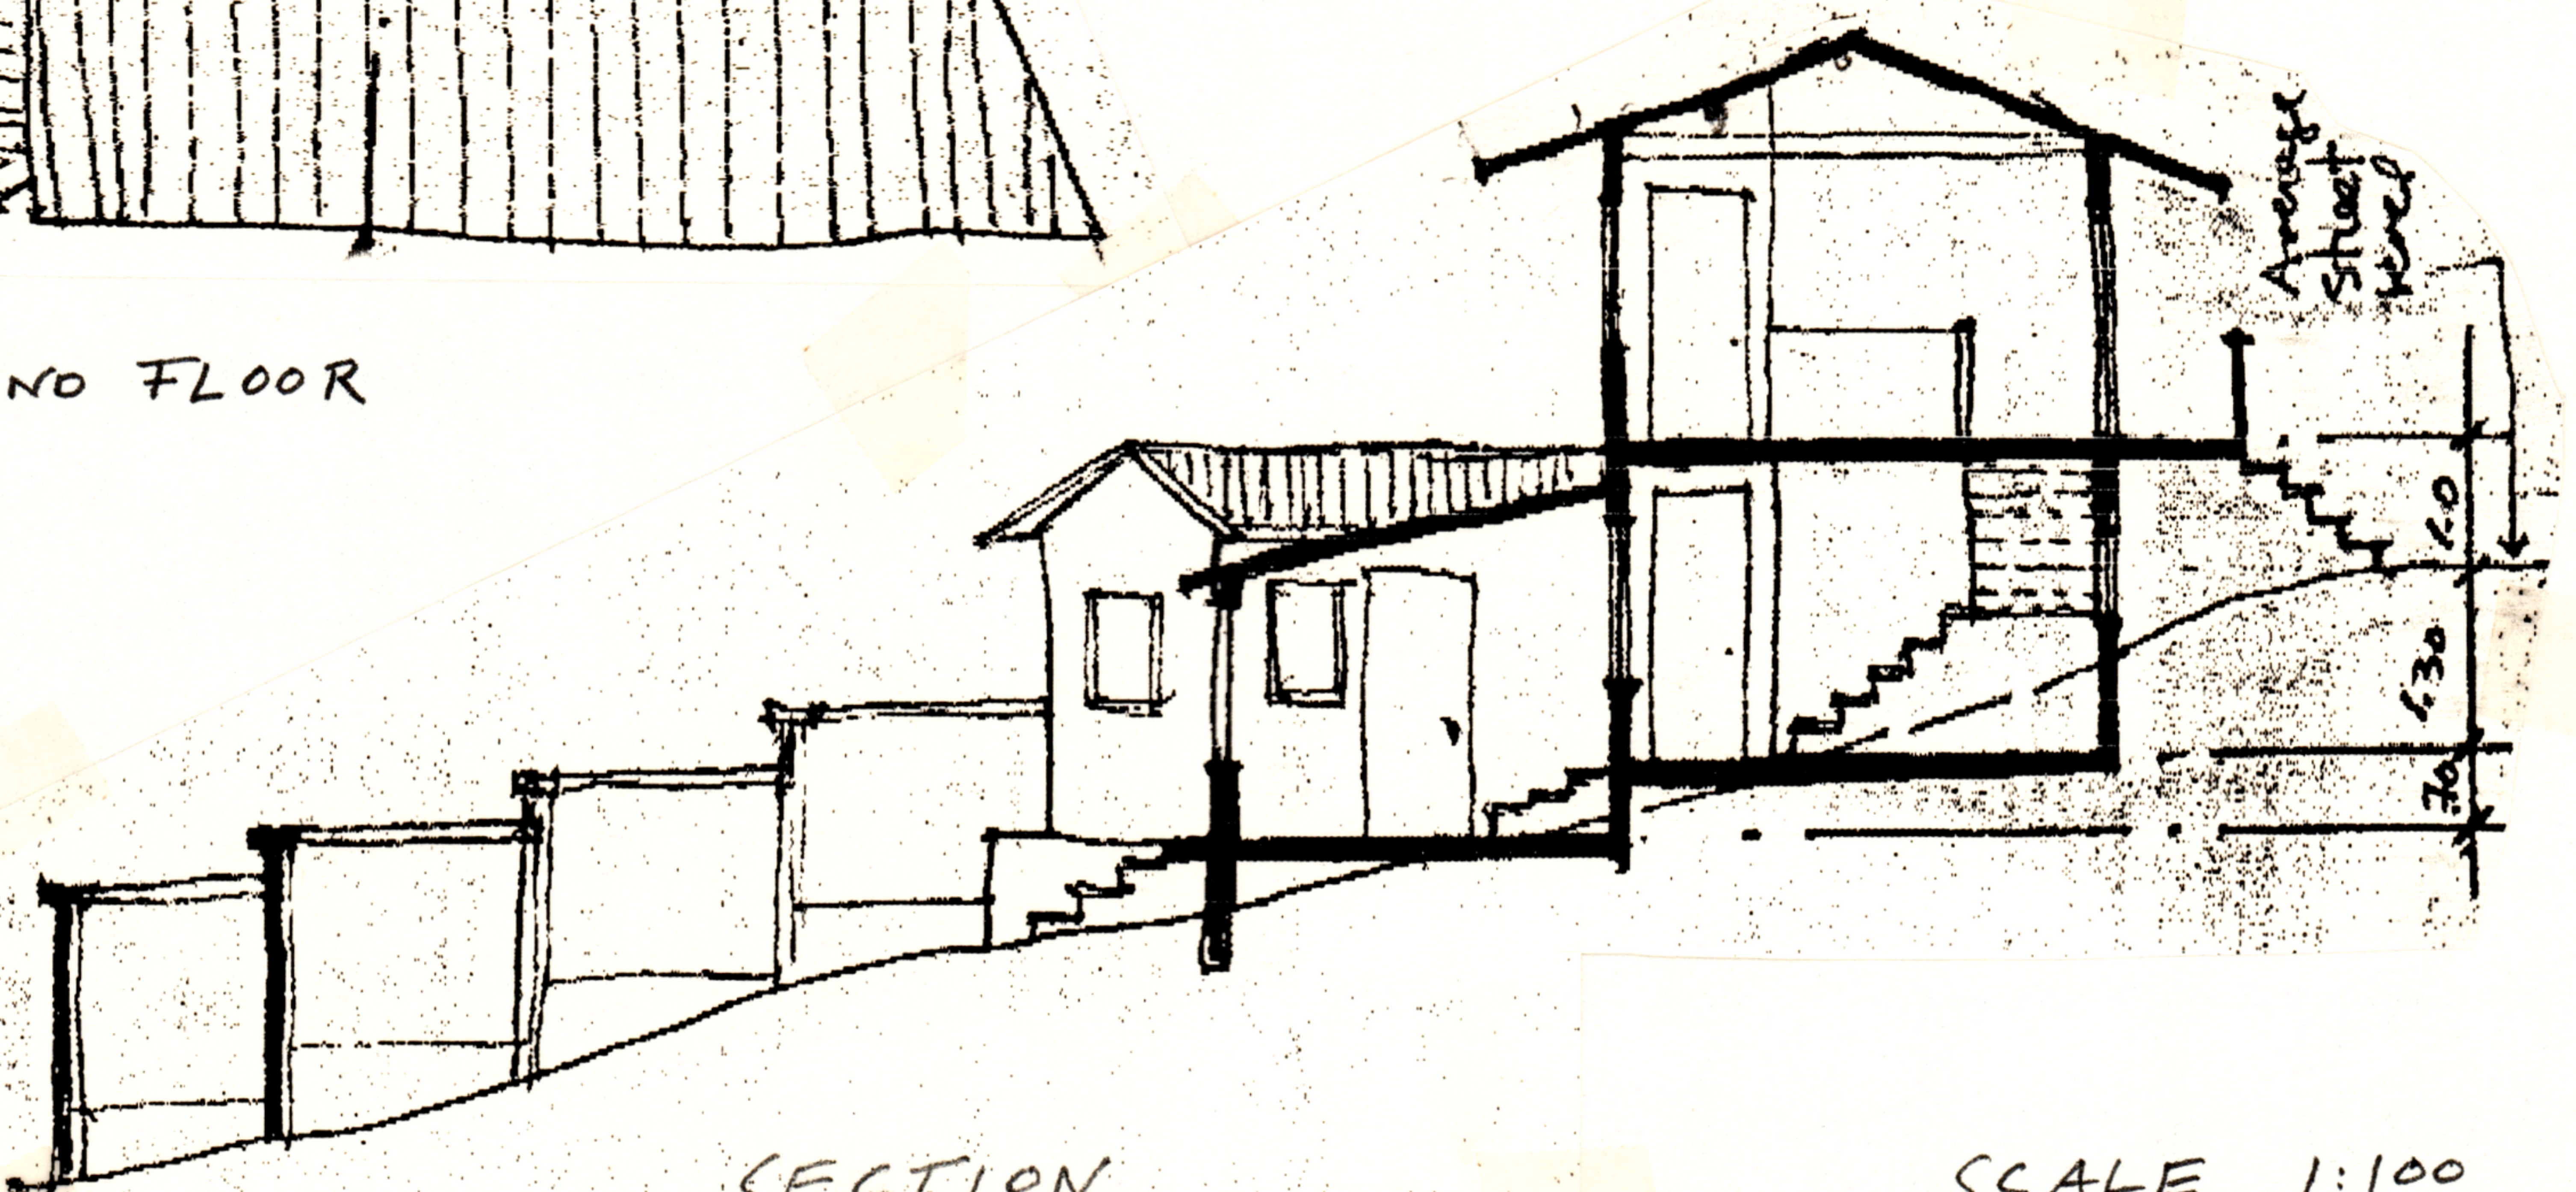

SCALE 1:100