




LOT # 56

HOUSE 87 m²


VERANDA 22 m²

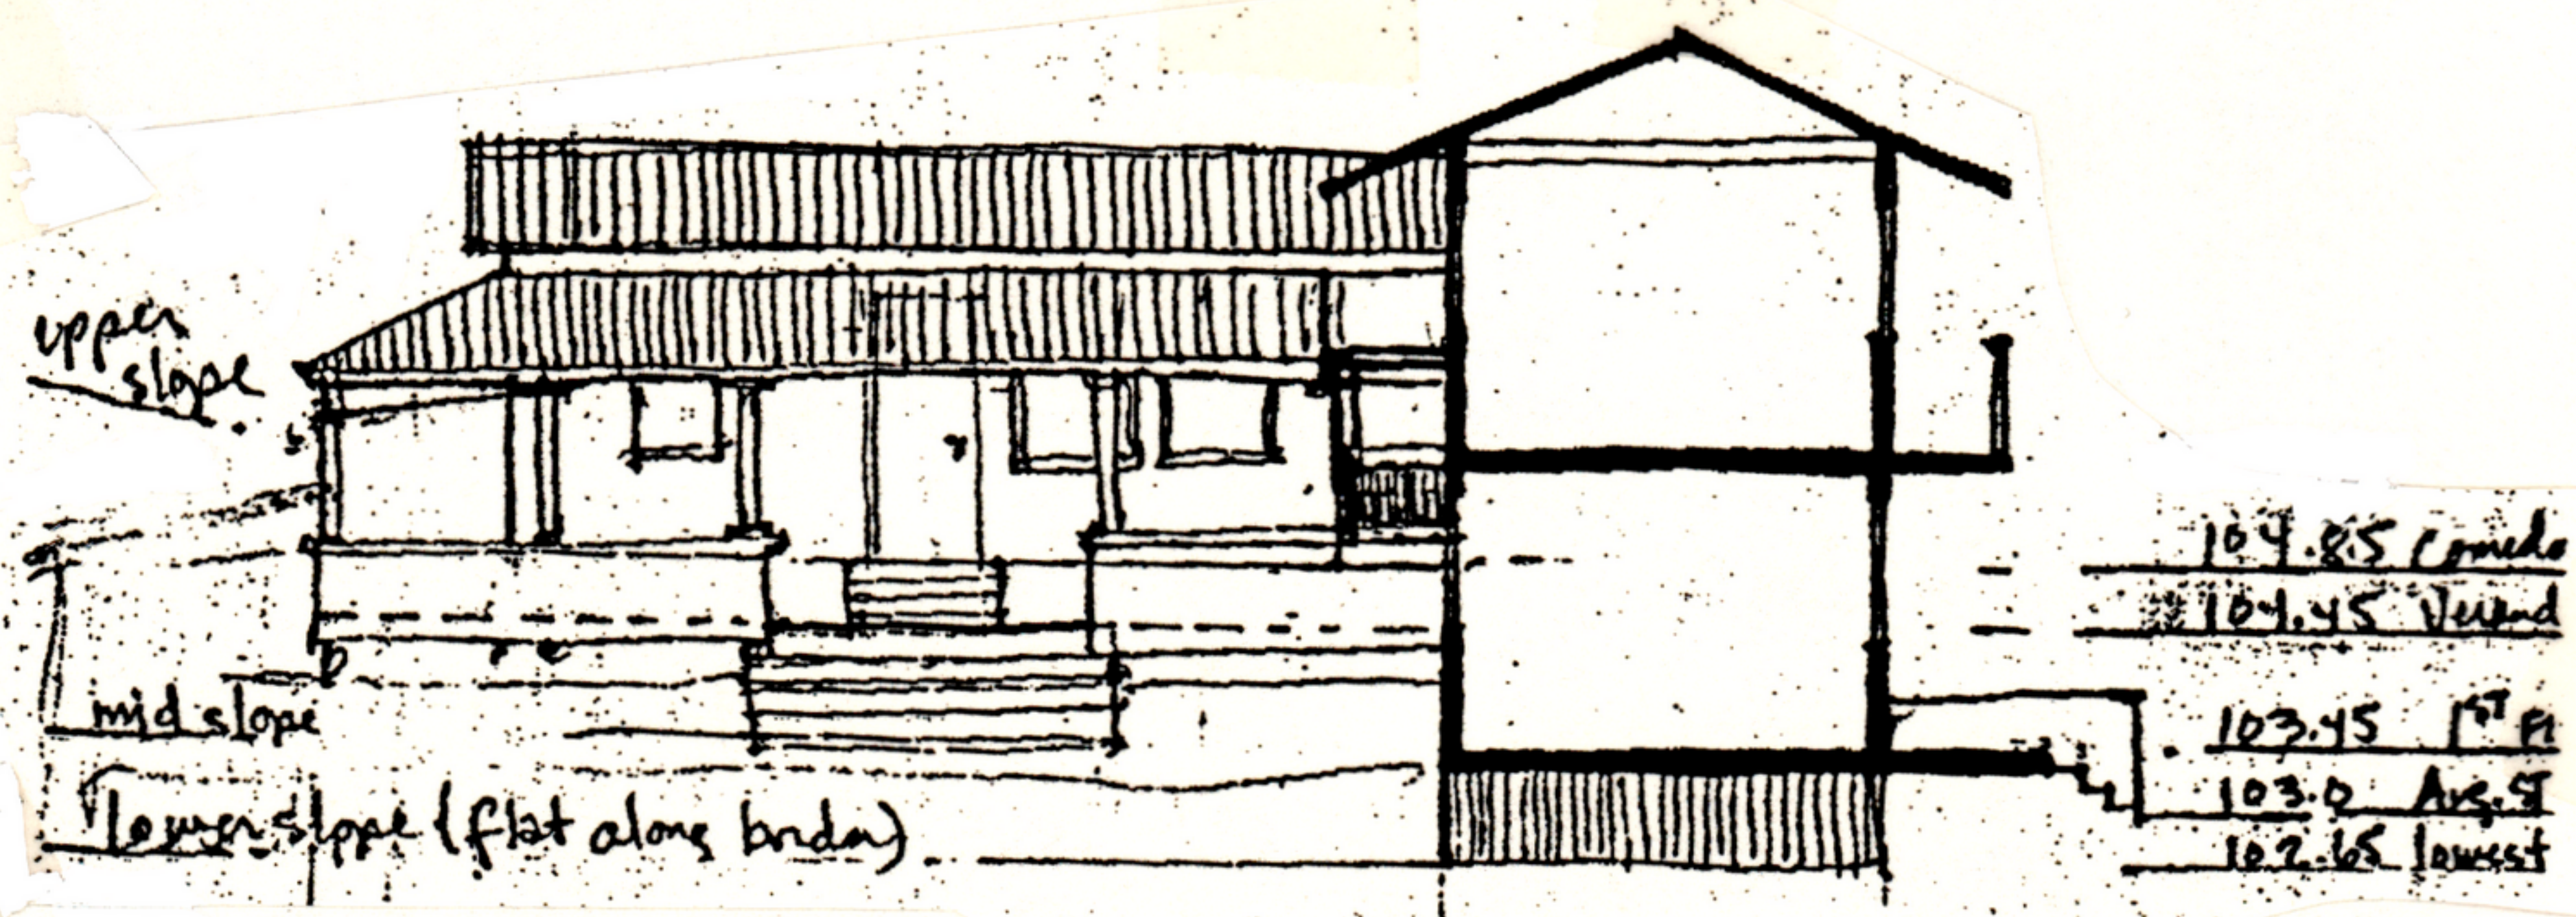

SECTION

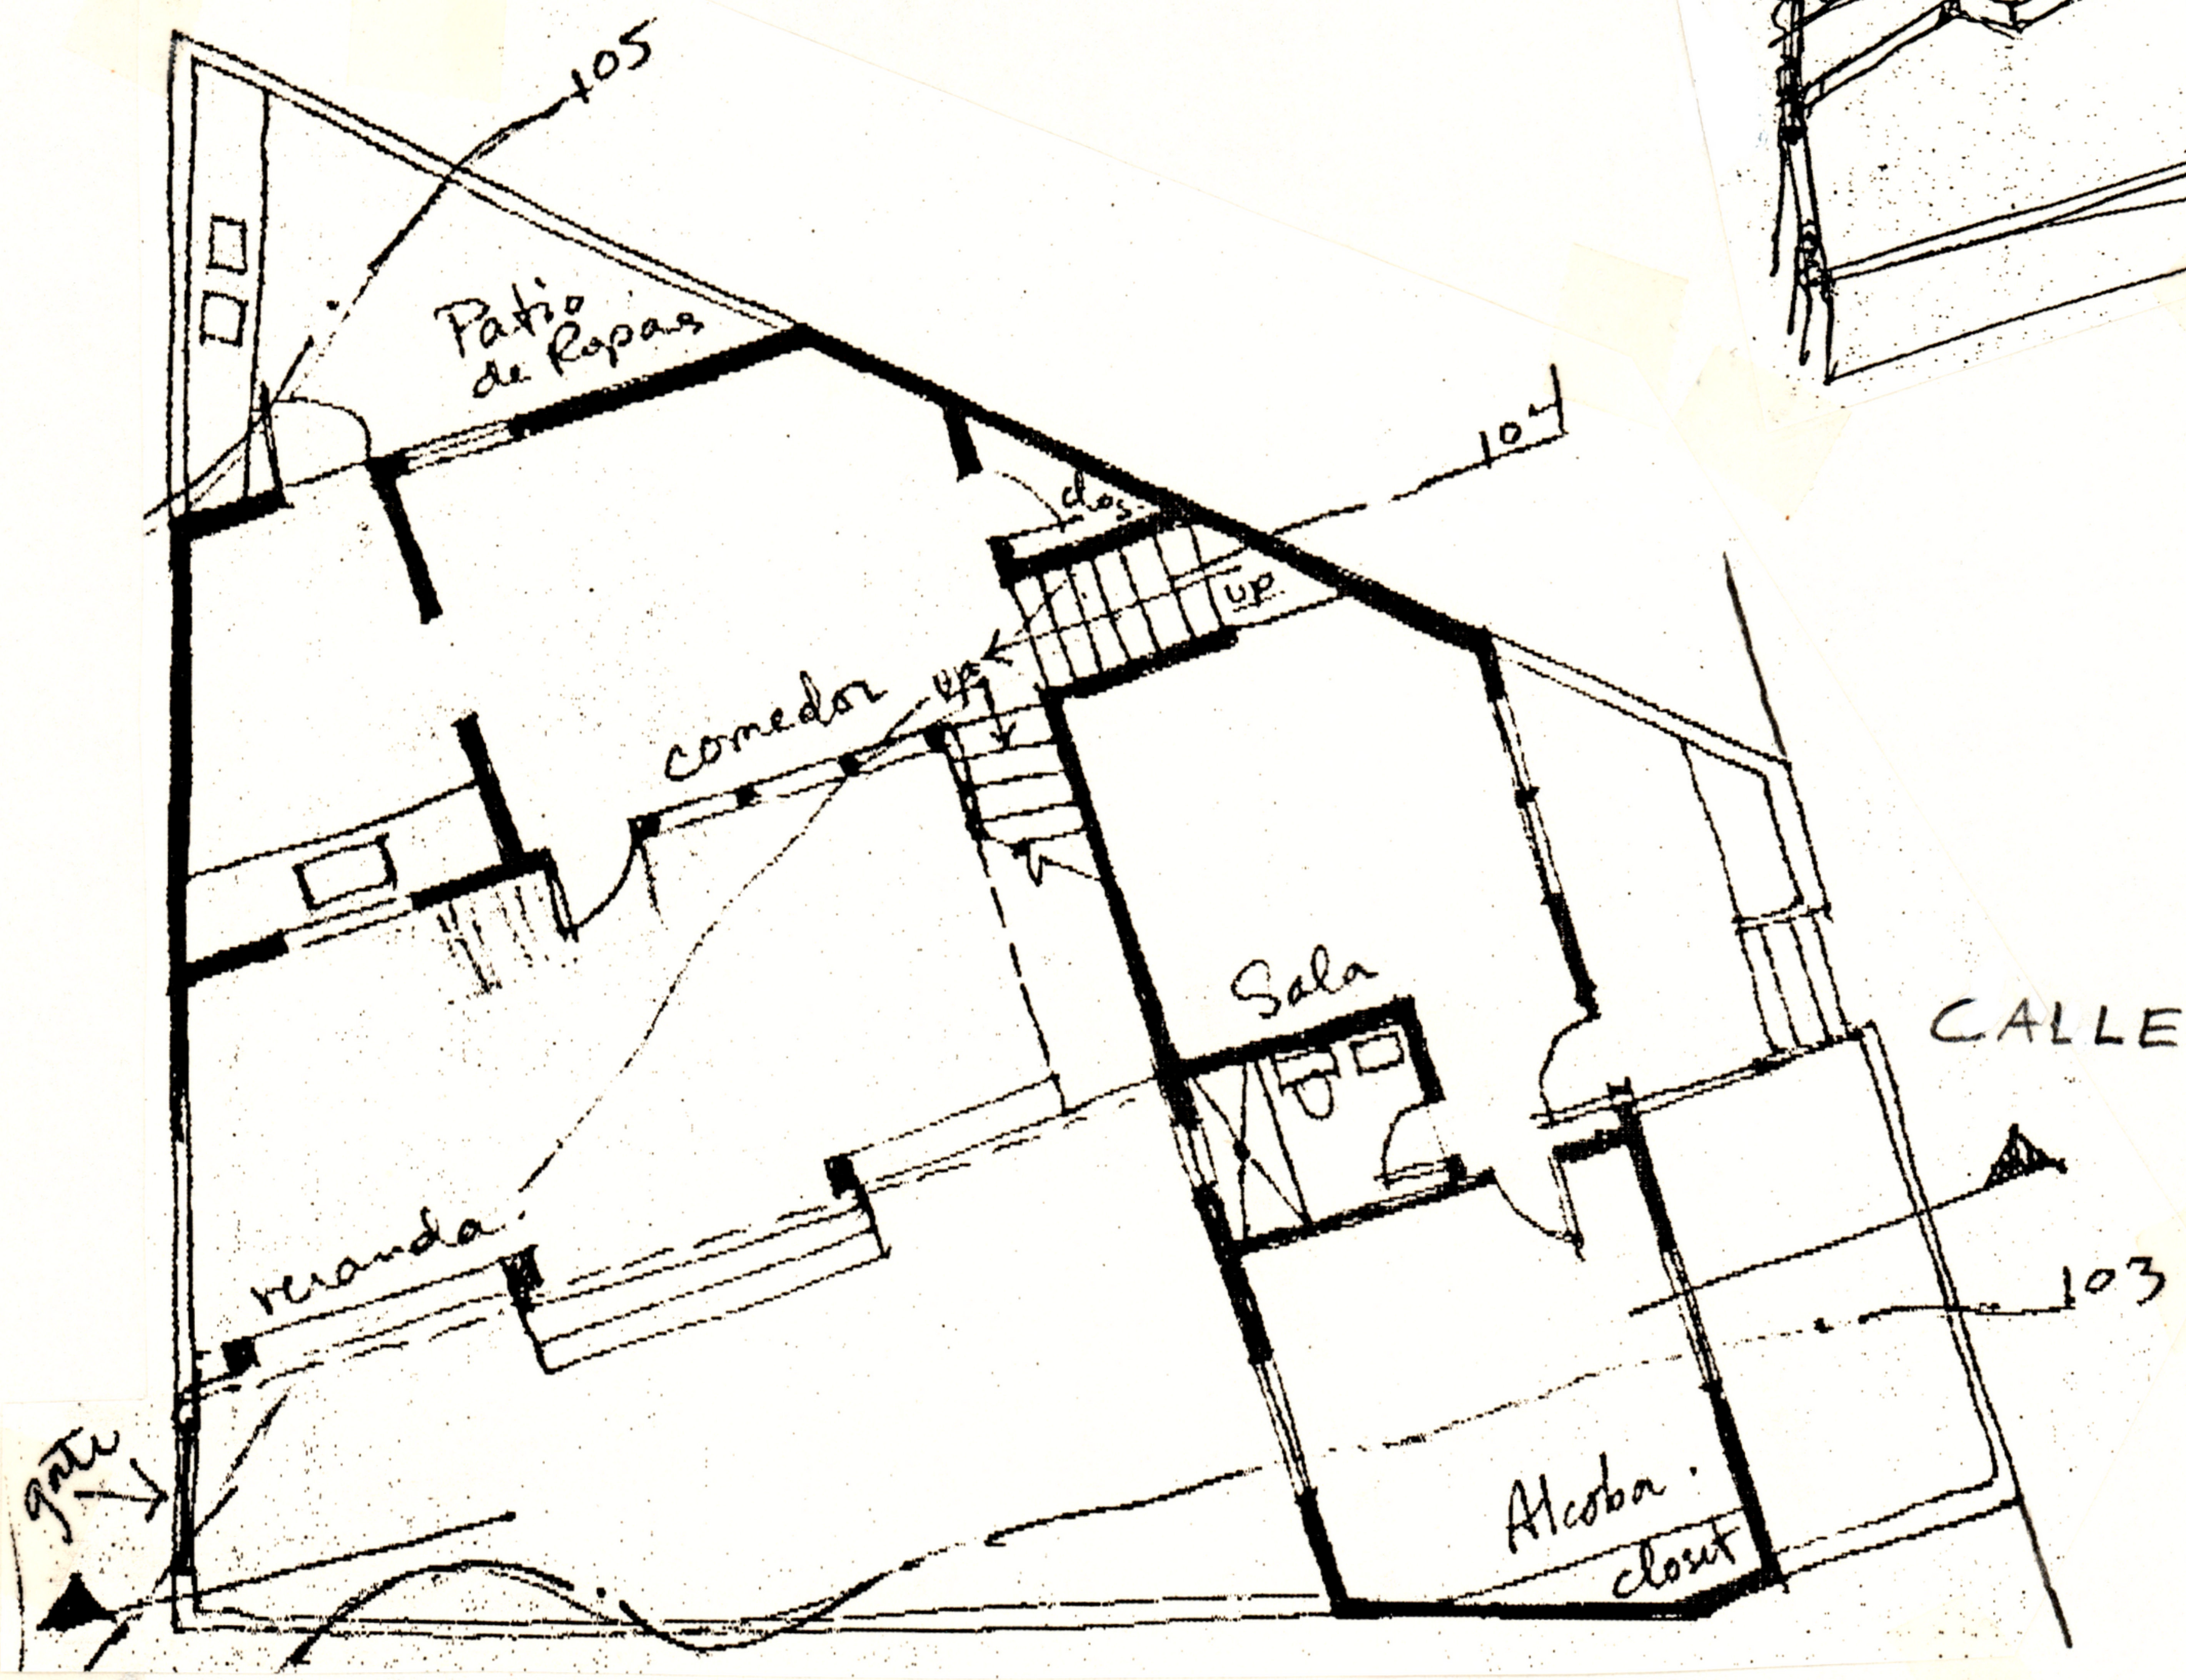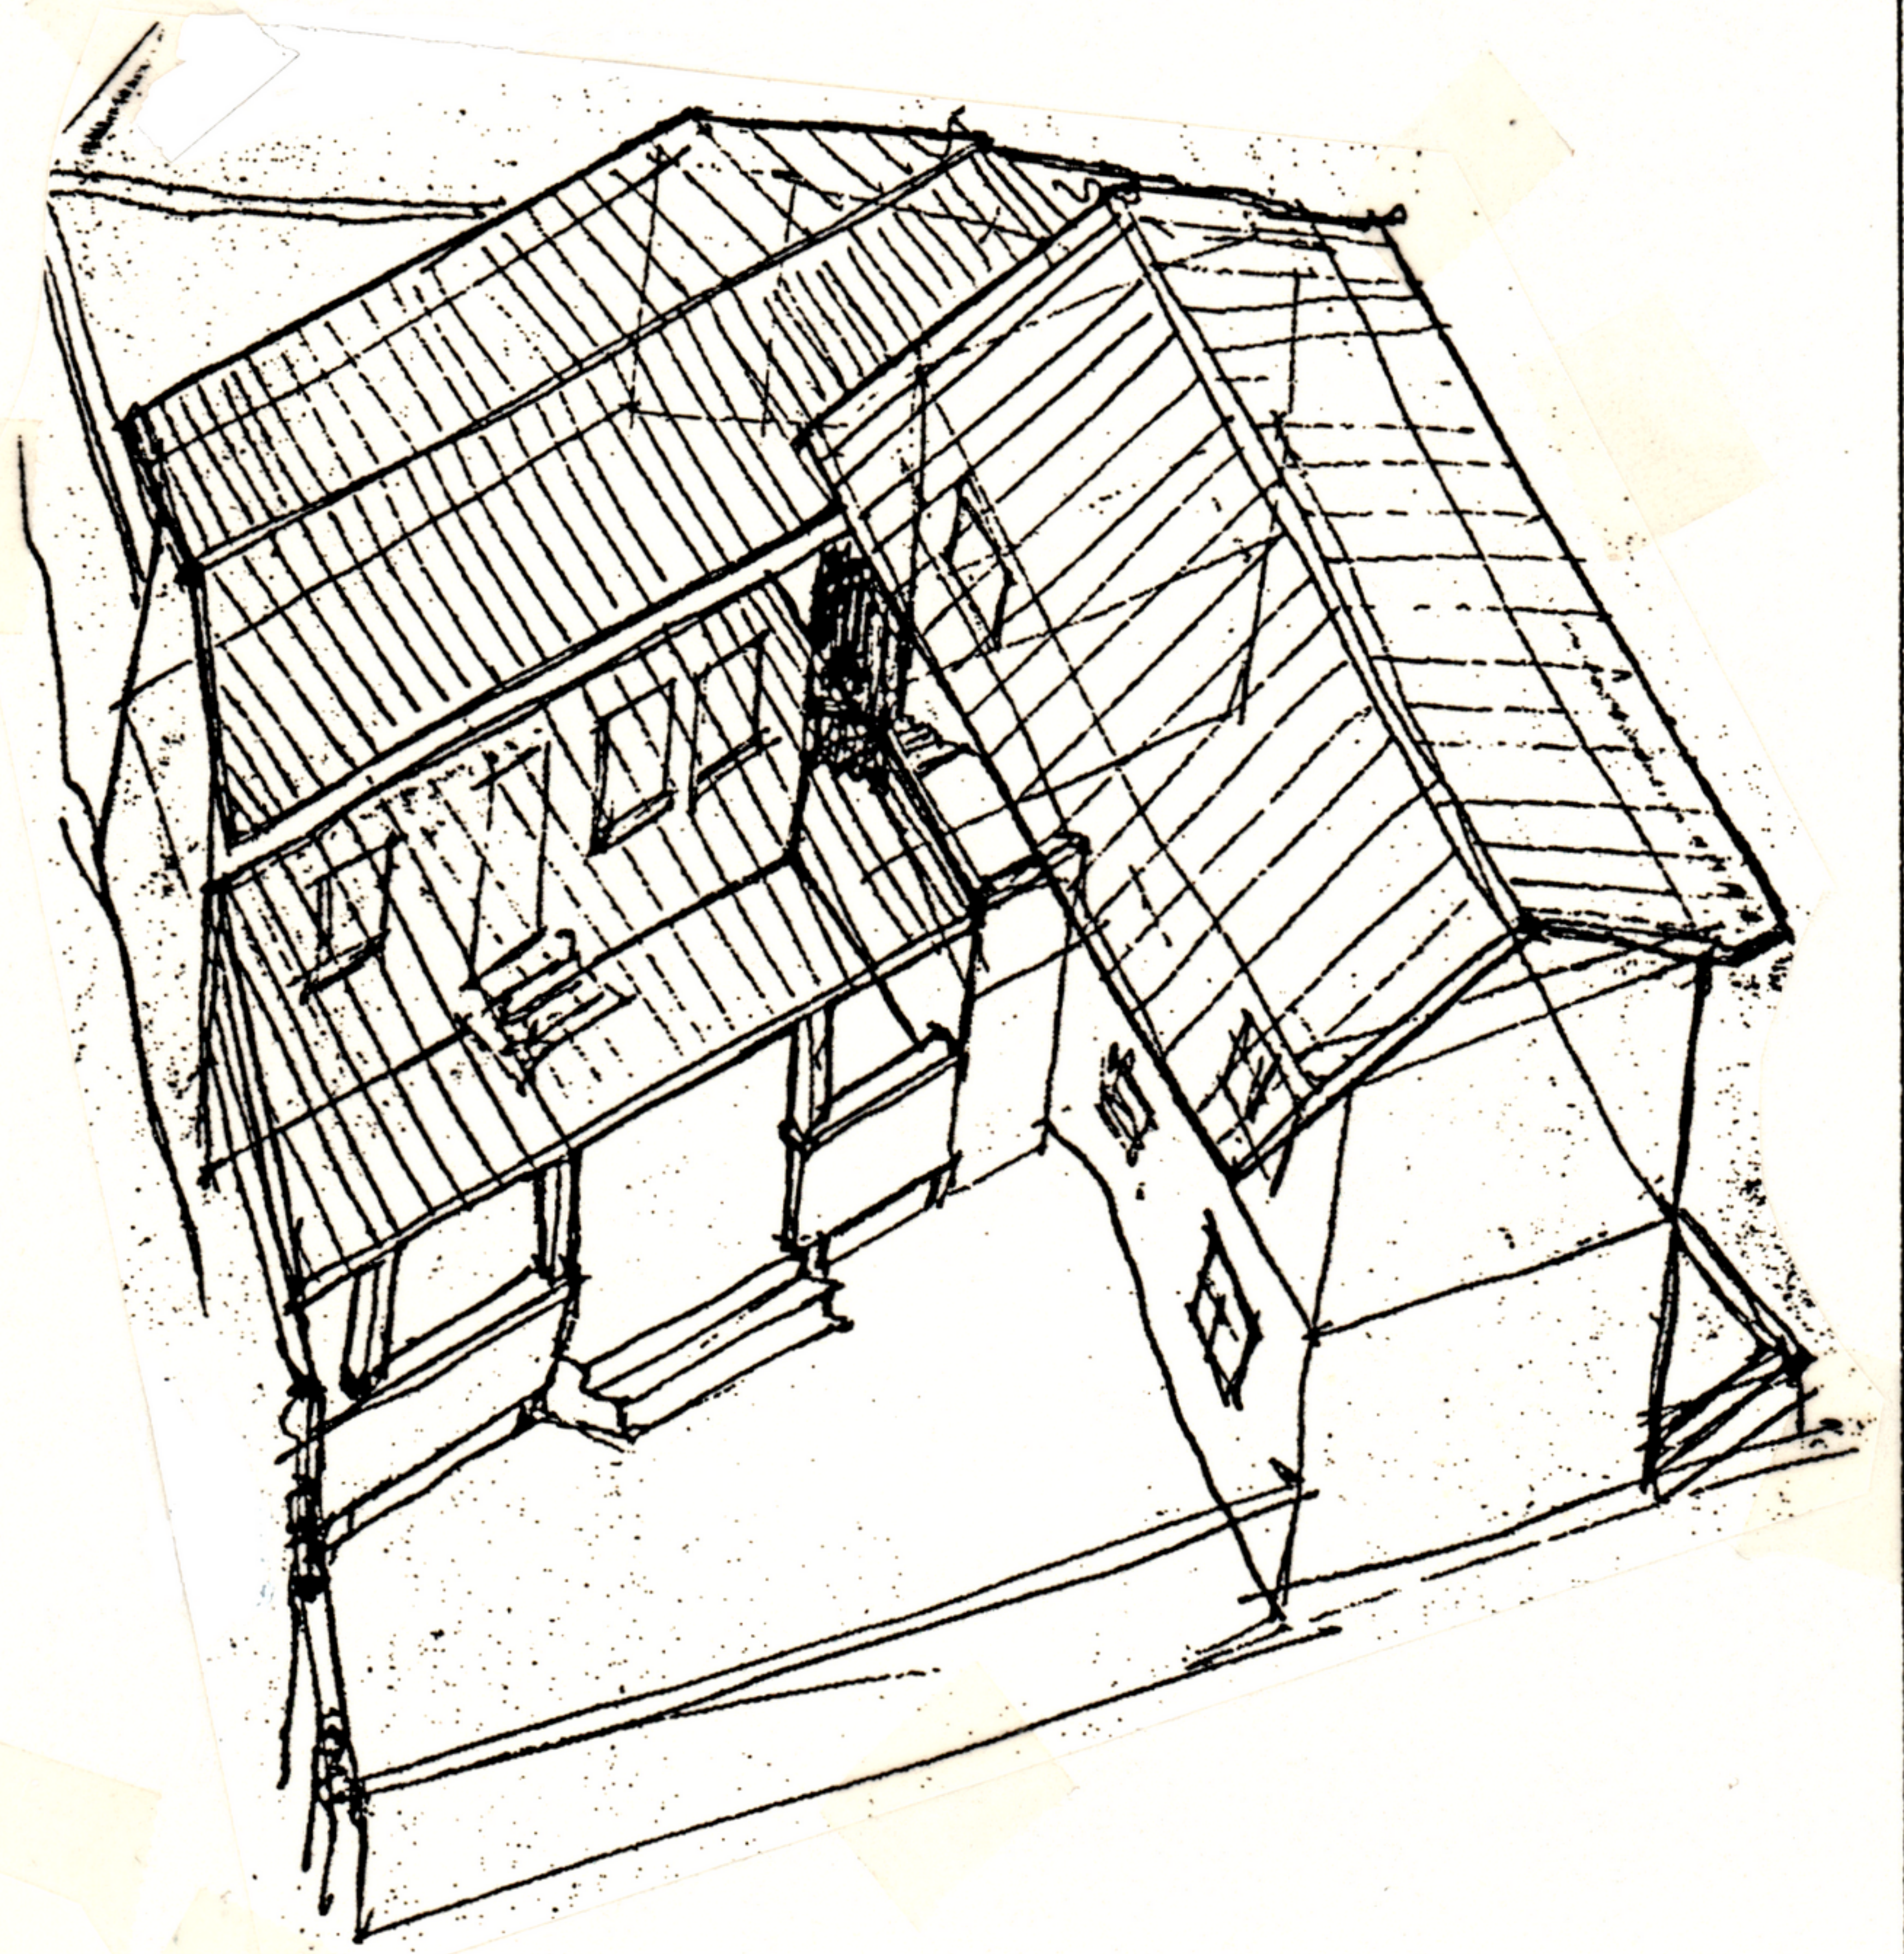

1ST FLOOR

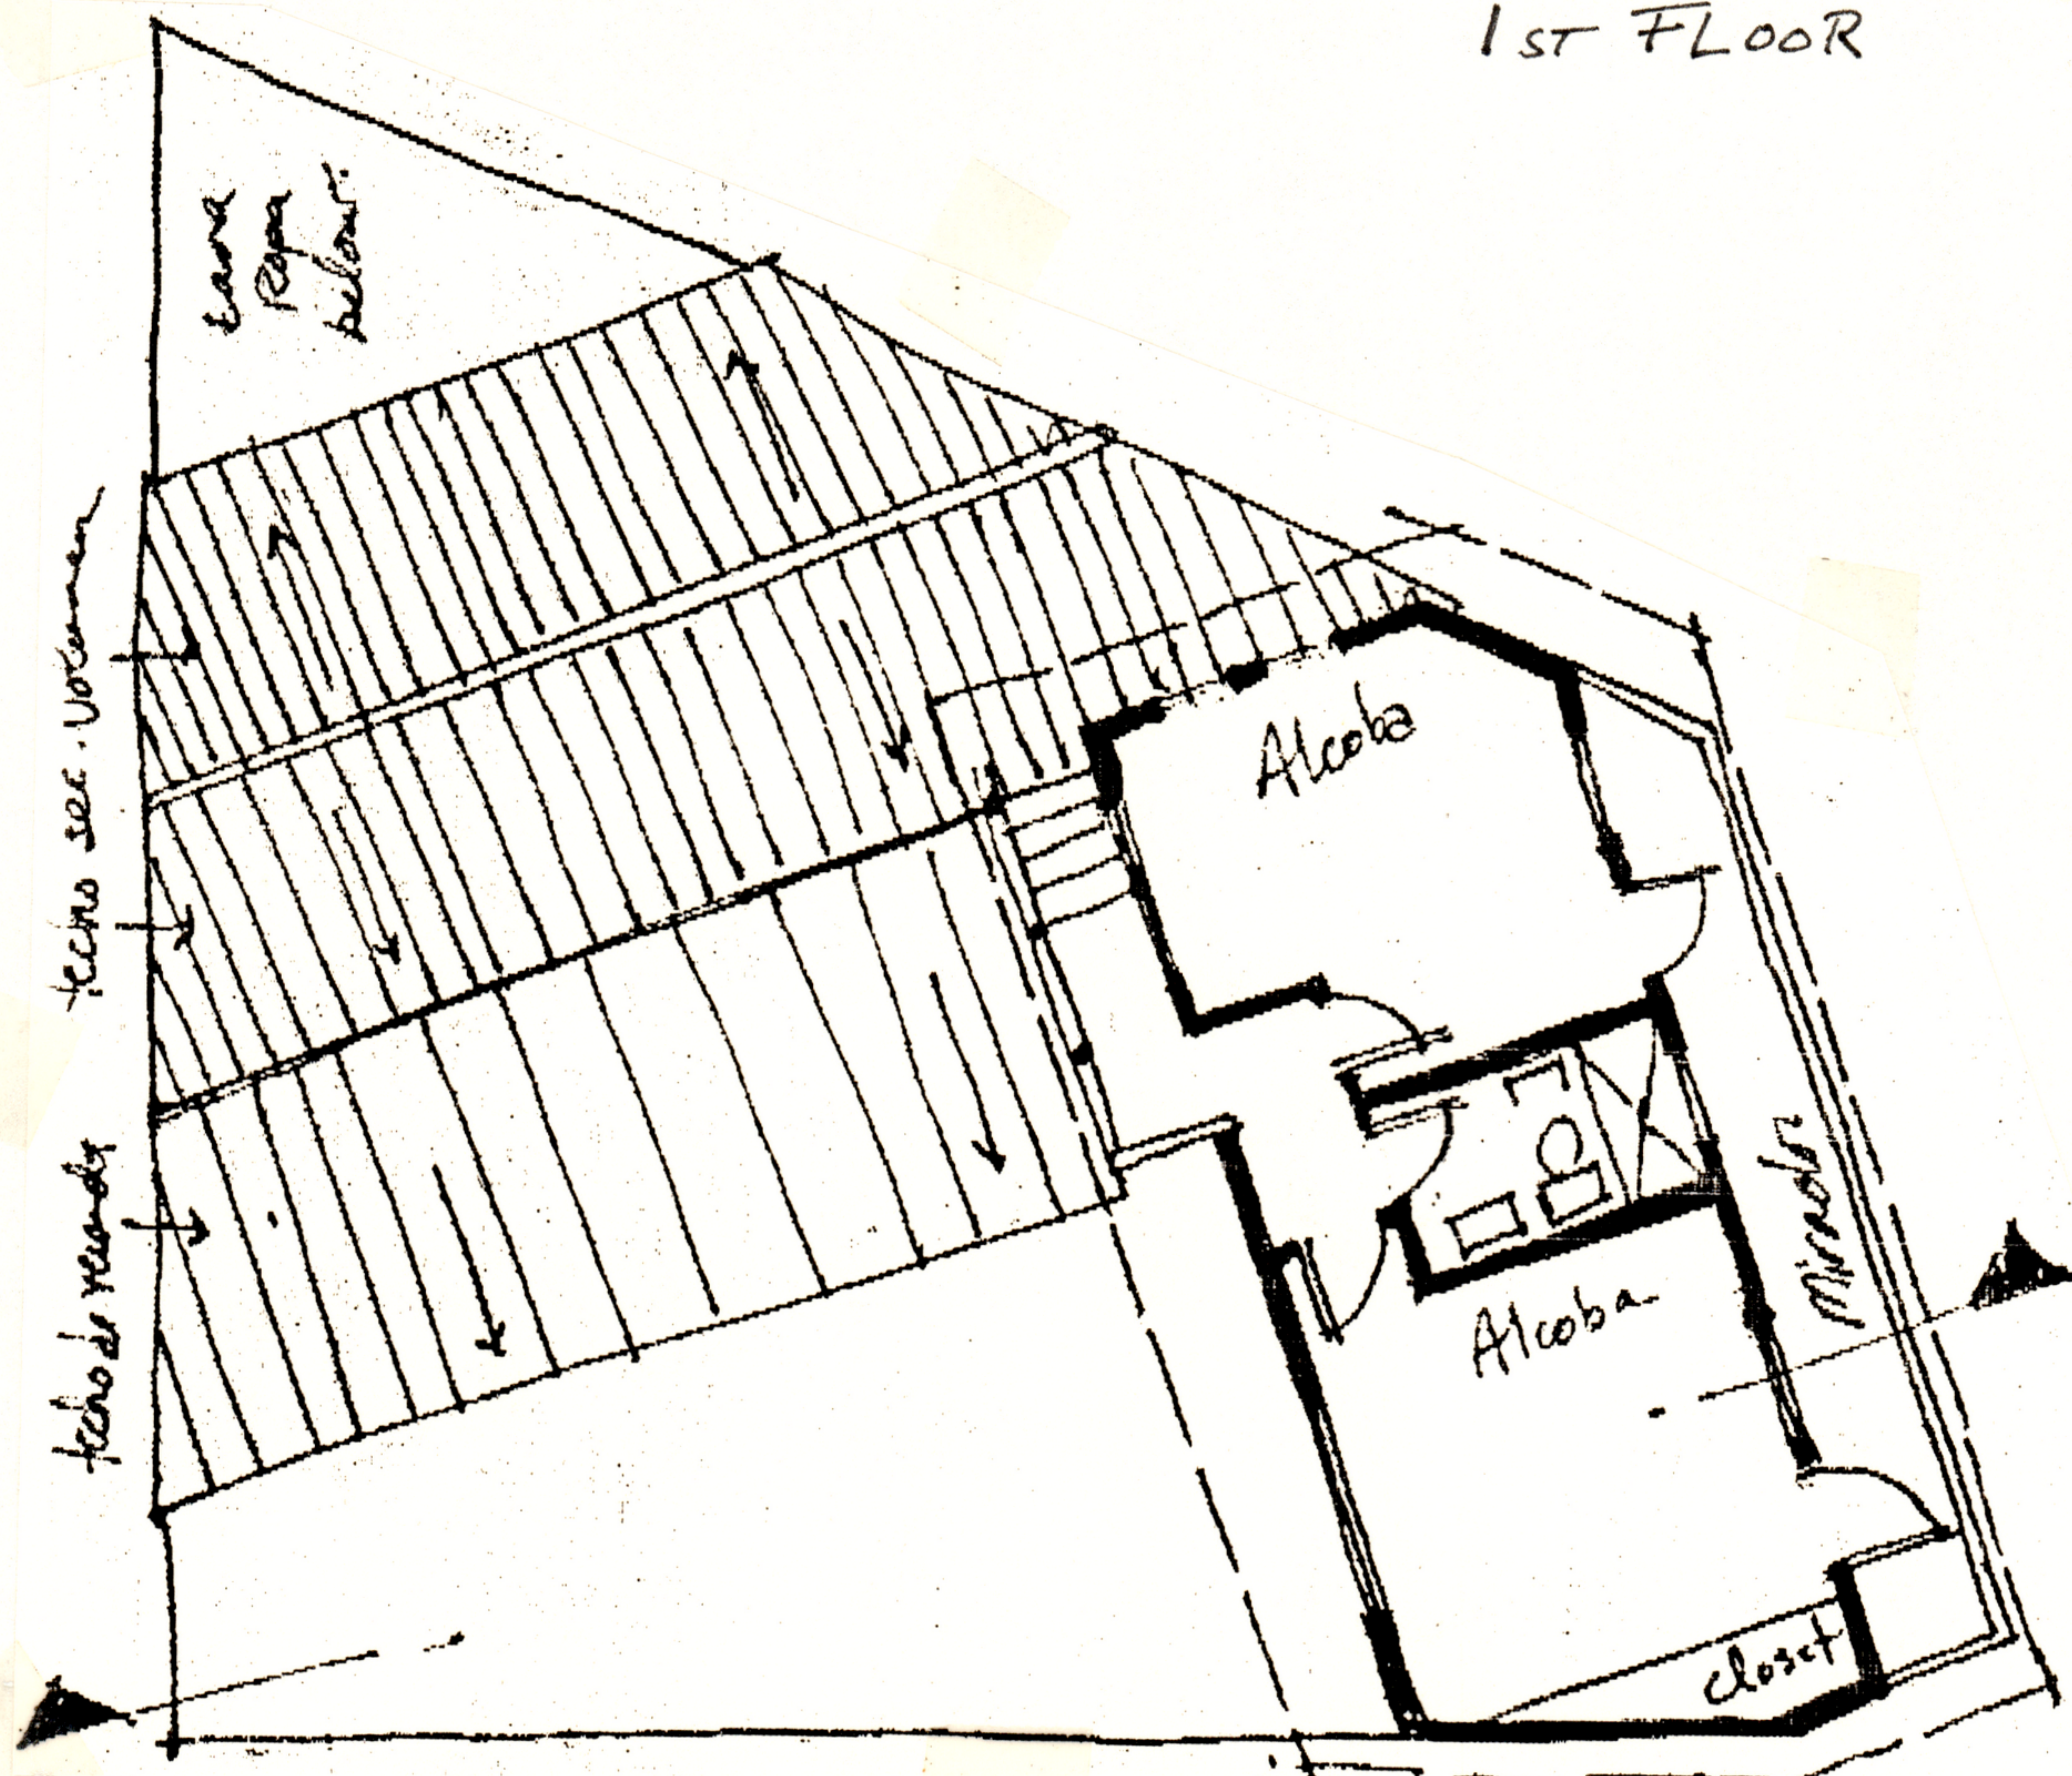

2ND FLOOR

SCALE 1:100