



LOT # 58

HOUSE 88 m²

VERANDA 13 m²

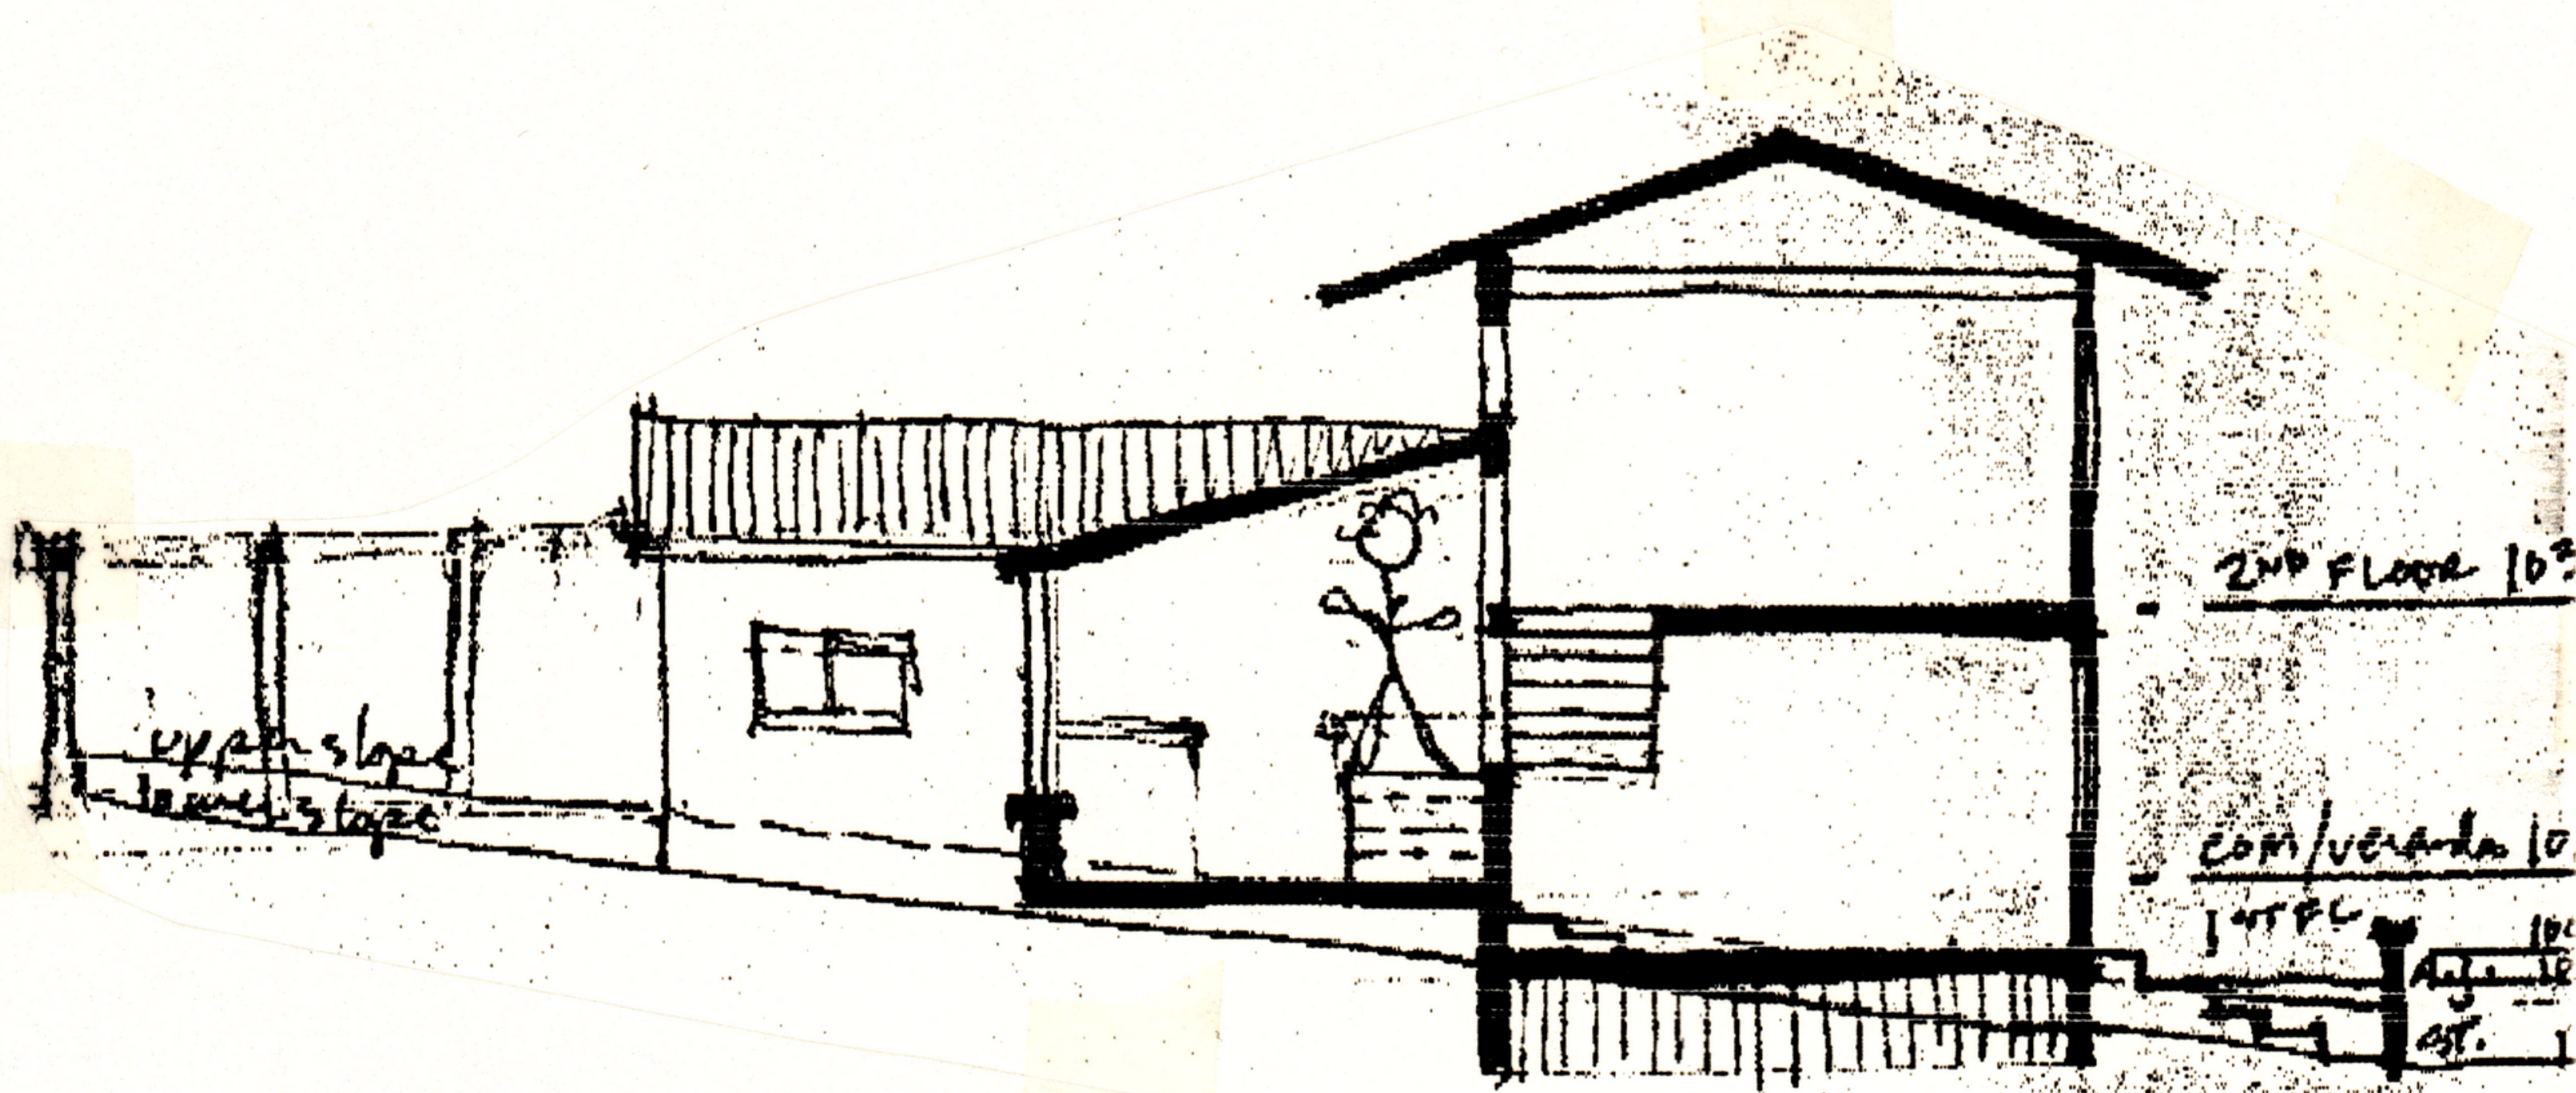


SECTION

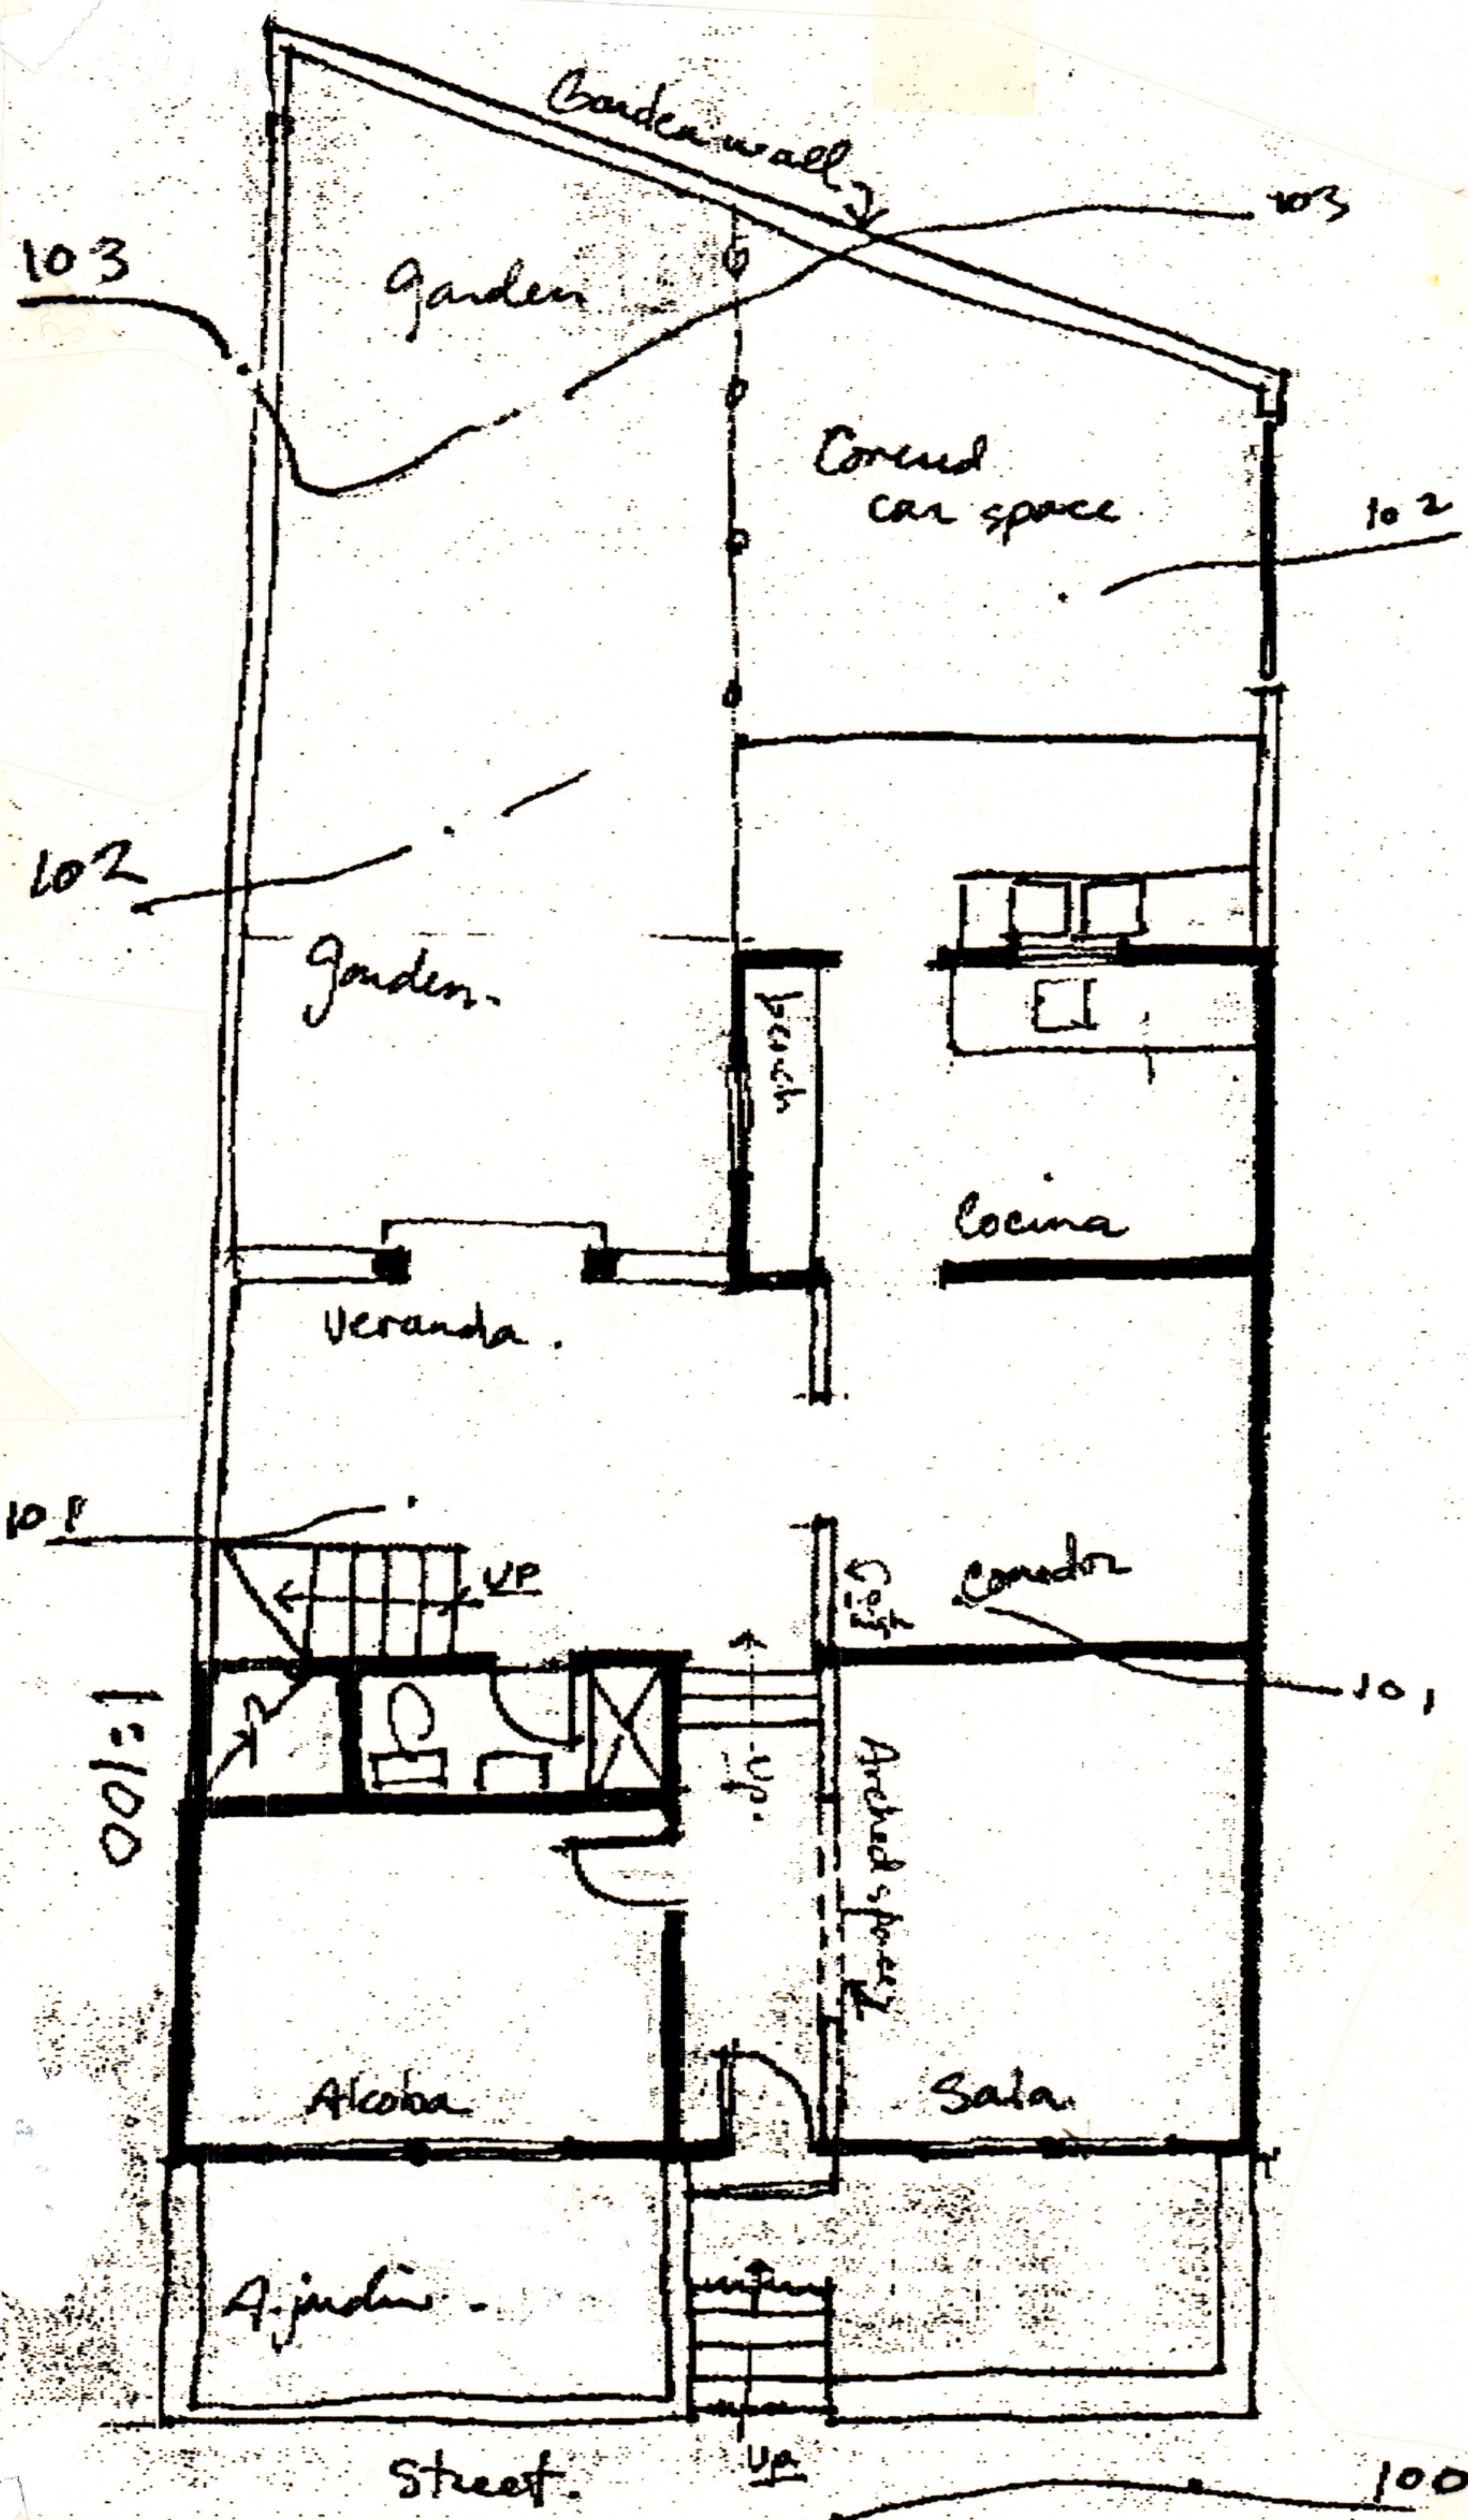

1ST FLOOR

CALLE

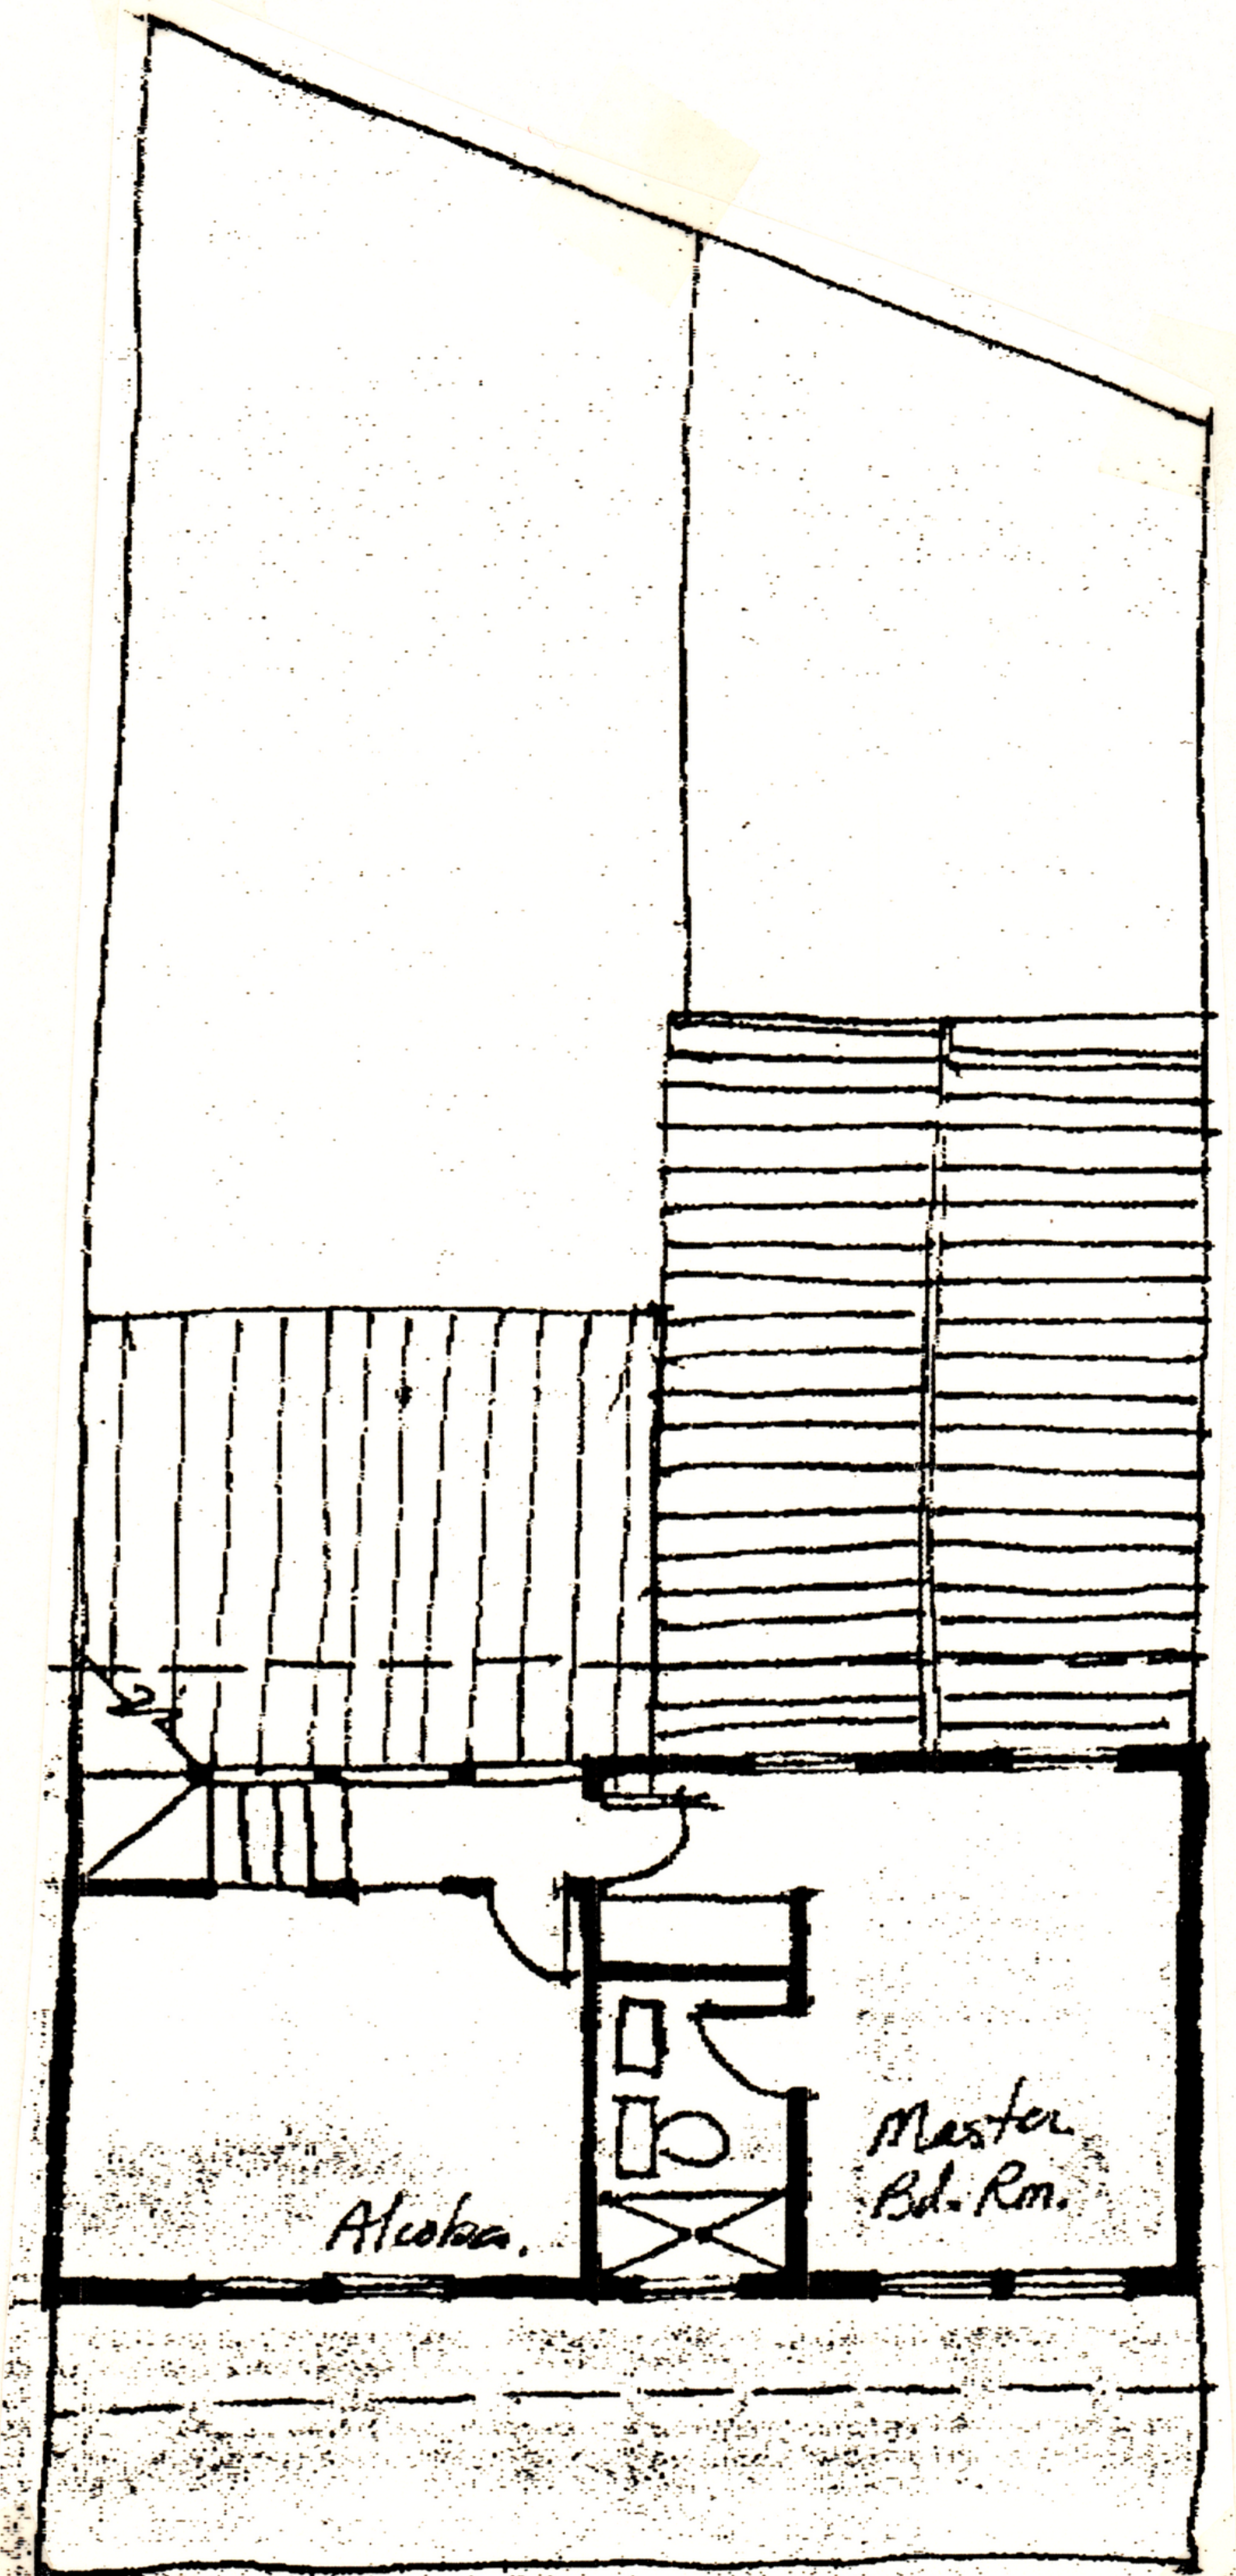

2ND FLOOR

SCALE 1:100