



LOT # 60

HOUSE 83 m<sup>2</sup>


VERANDA 12 m<sup>2</sup>

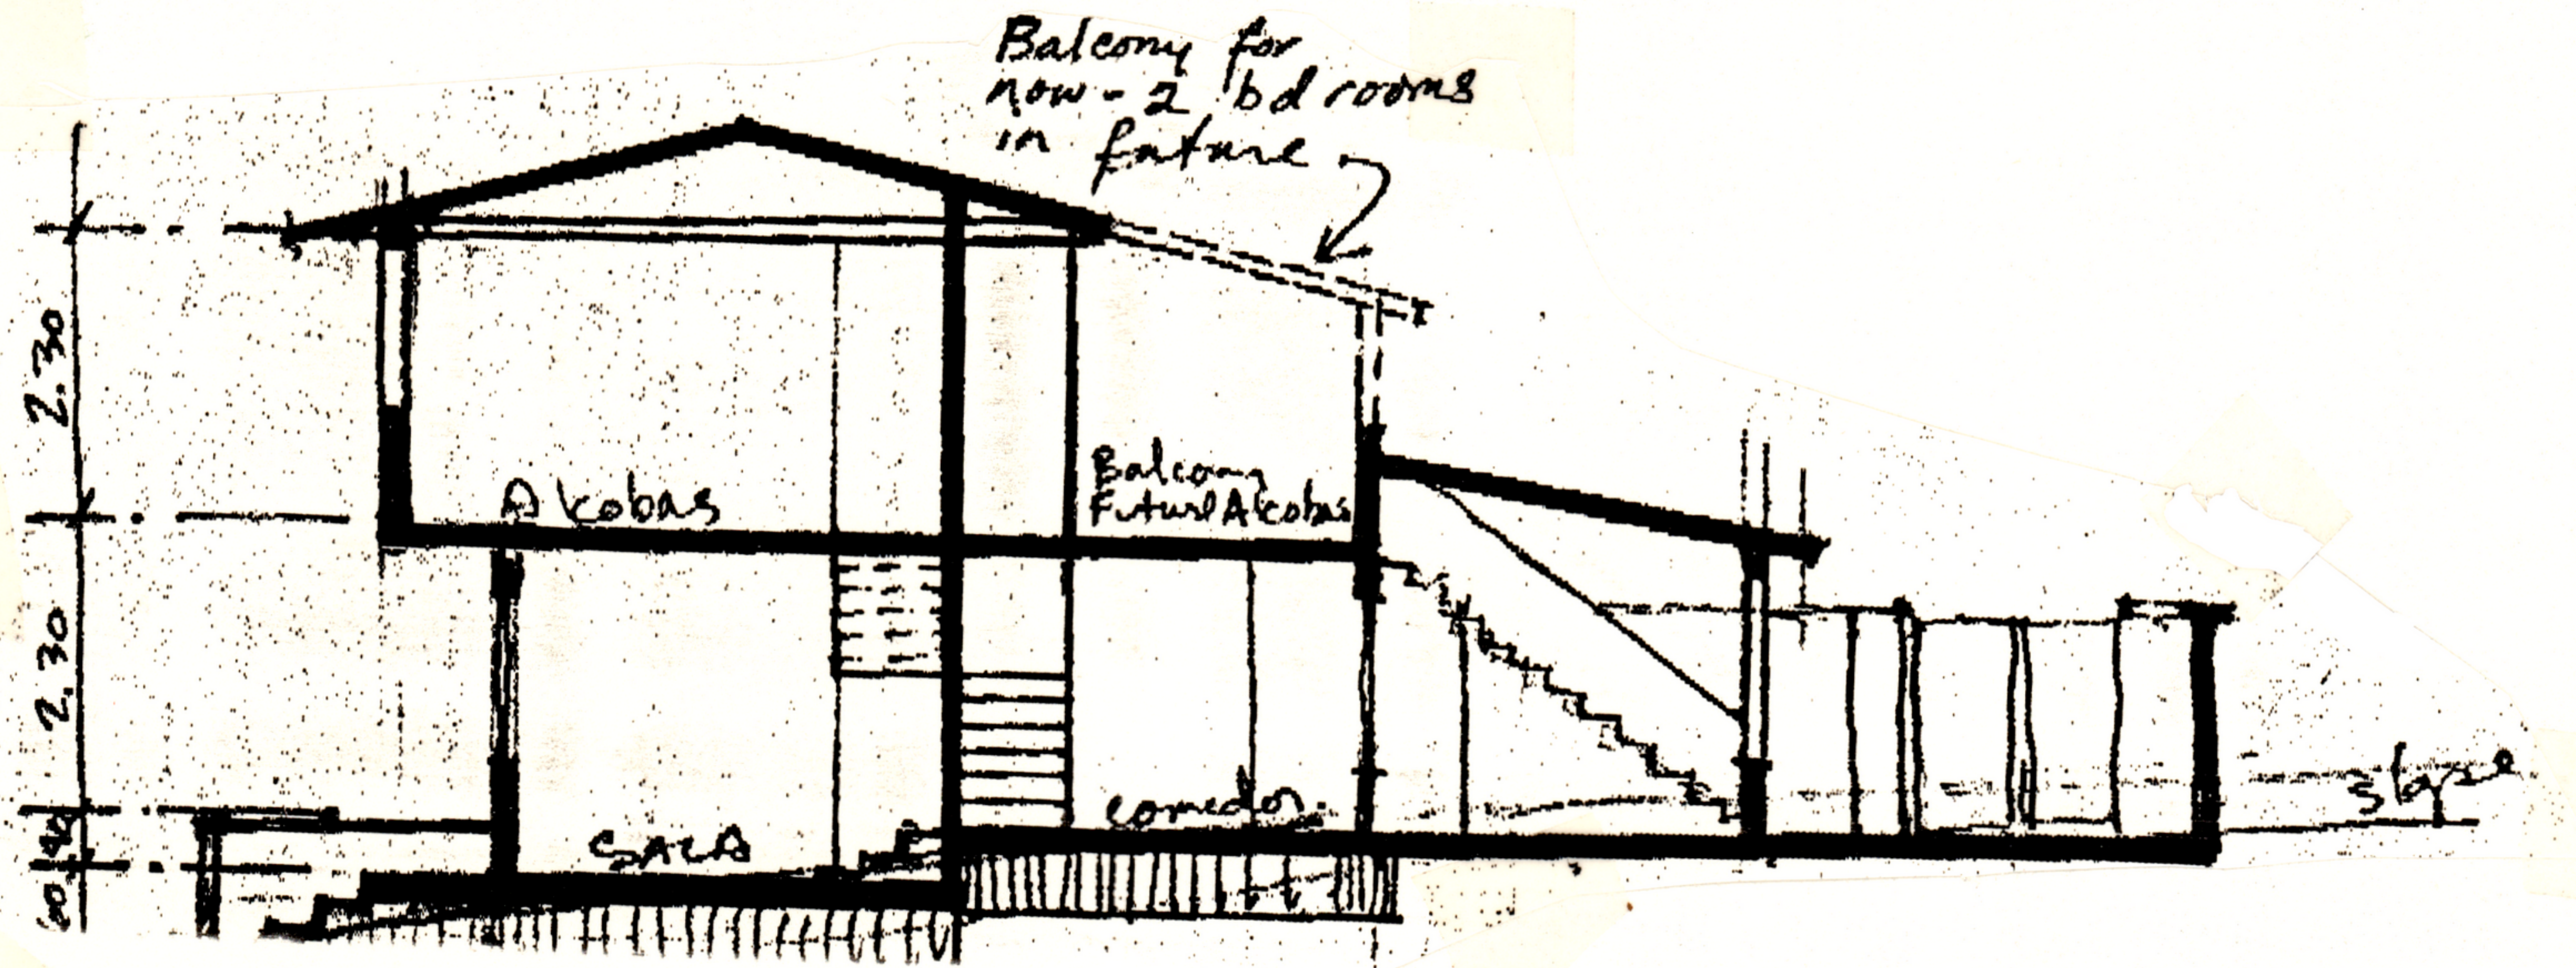

SECTION

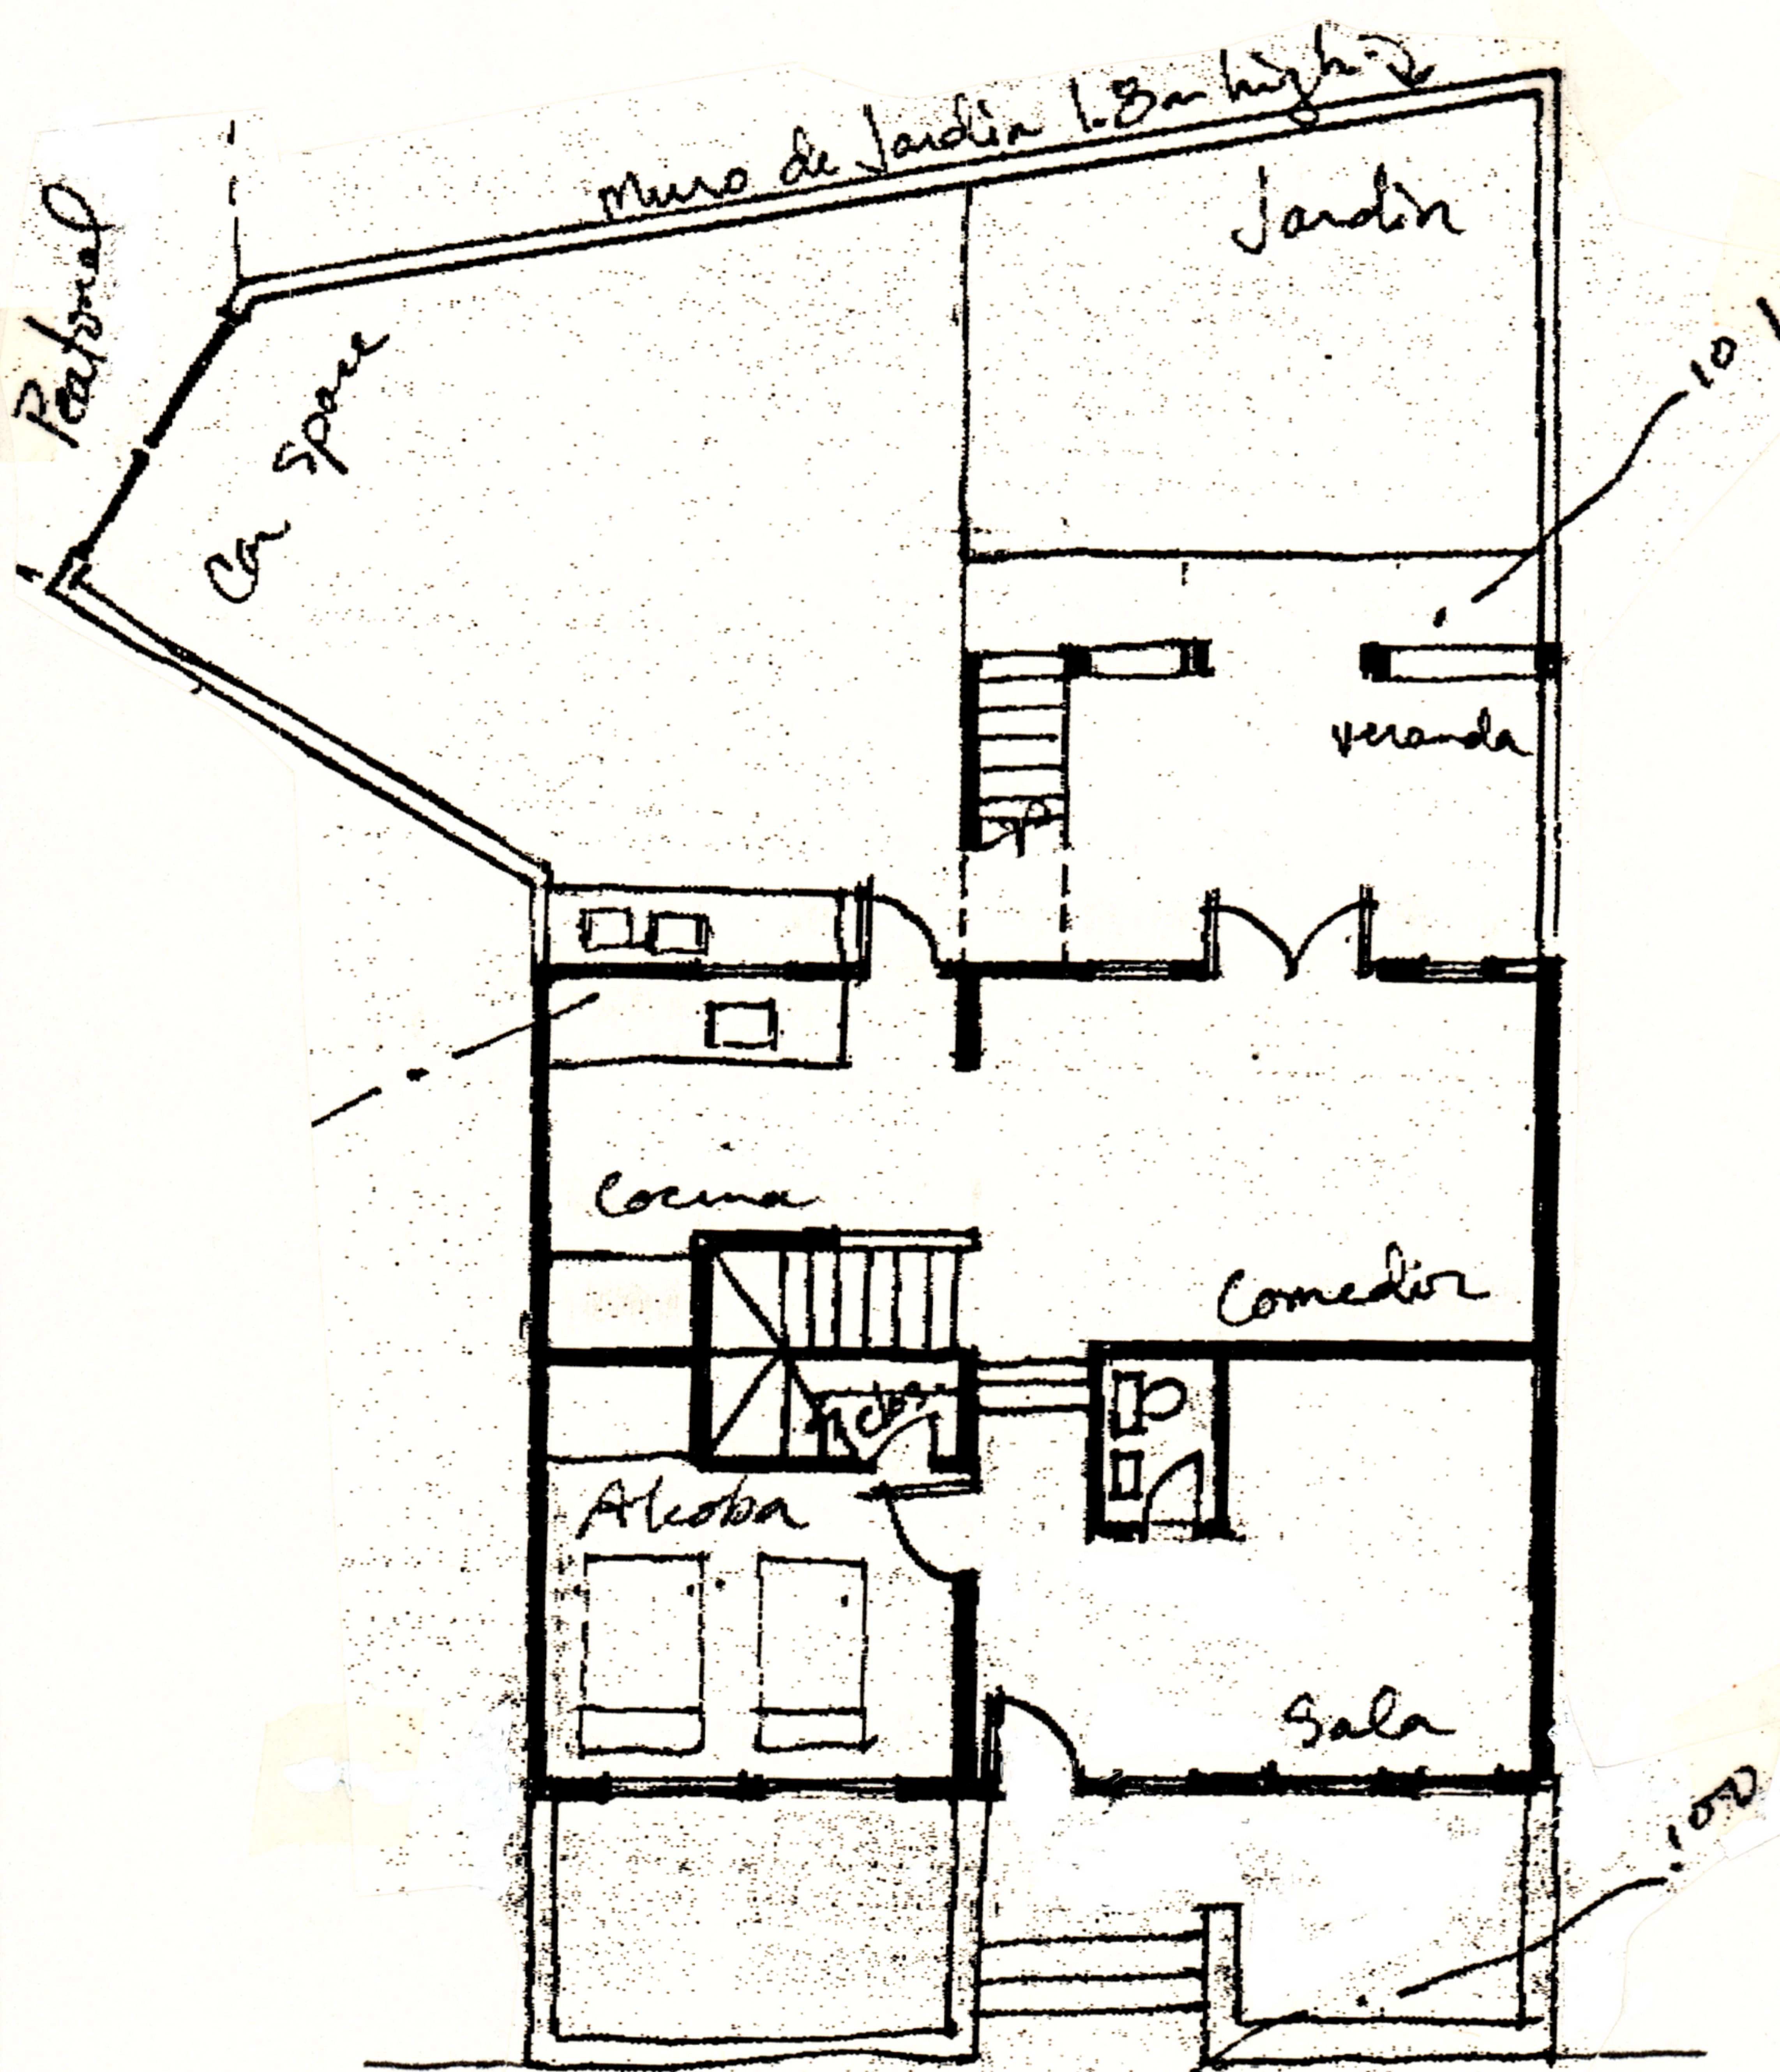

1ST FLOOR

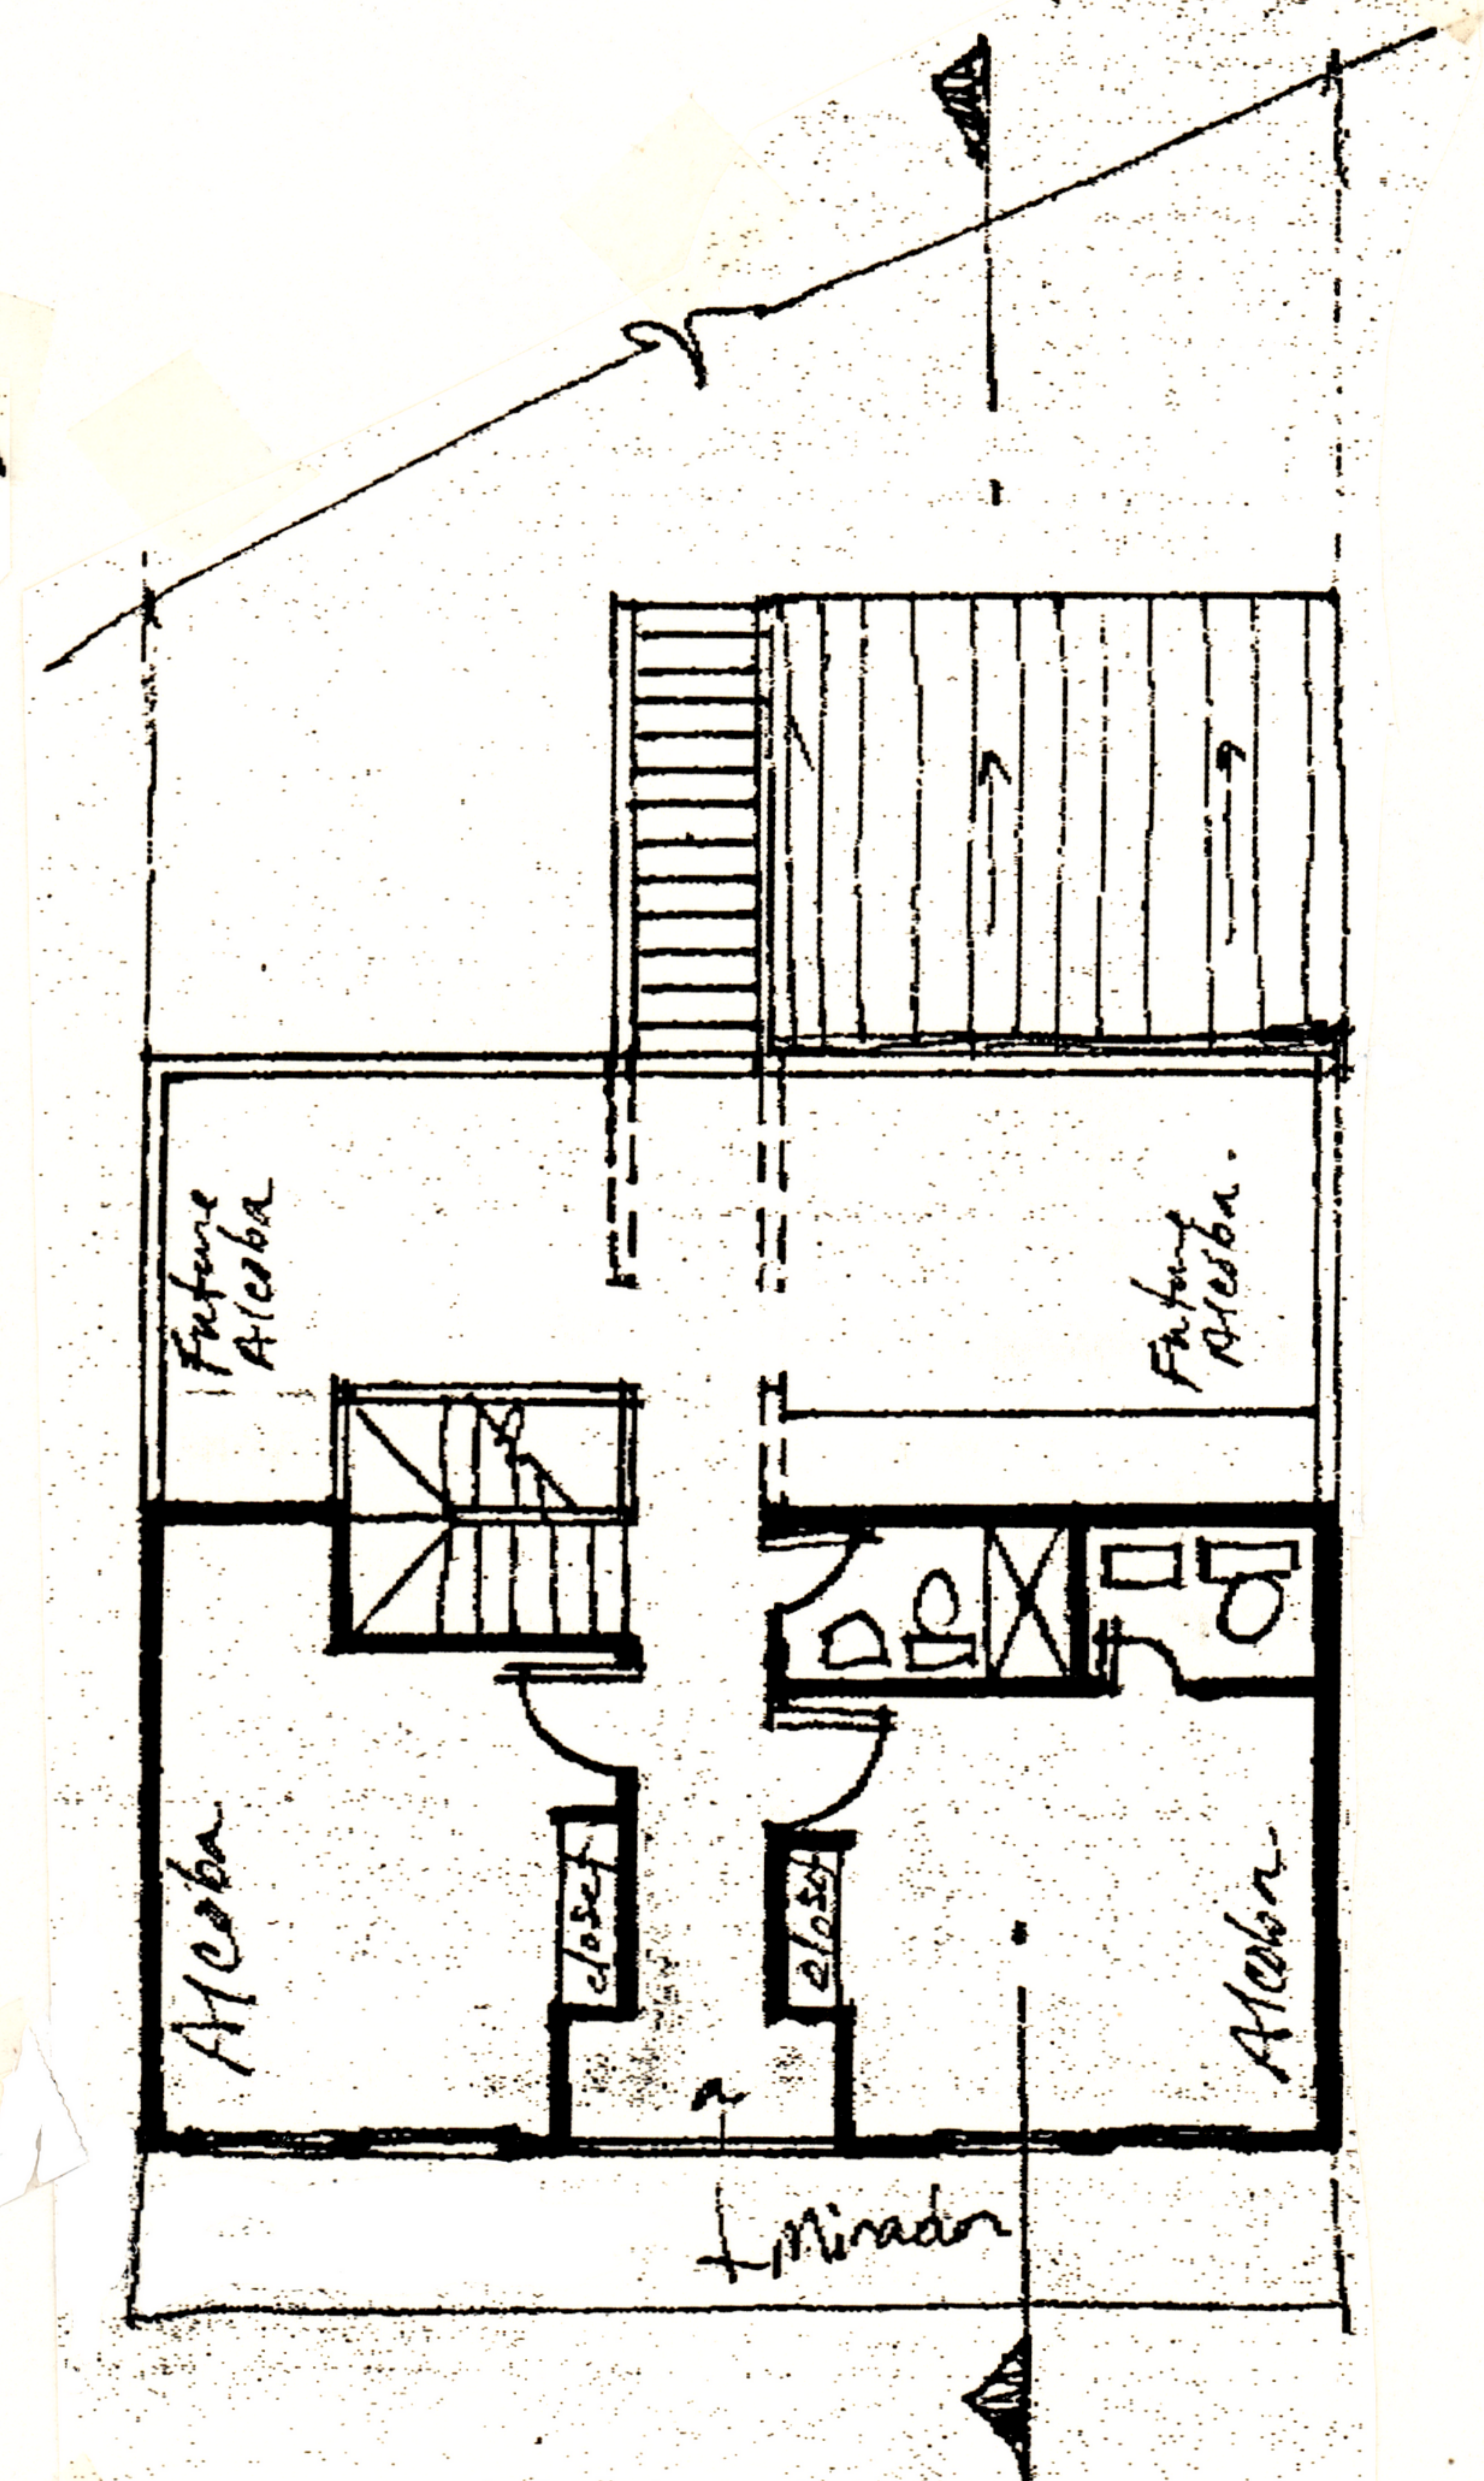

2ND FLOOR

SCALE 1:100