


LOTE: 19

R. RAMIREZ CASTELLANOS


1ª FASE: 86.6 m²

2ª FASE: 95.5 m² total

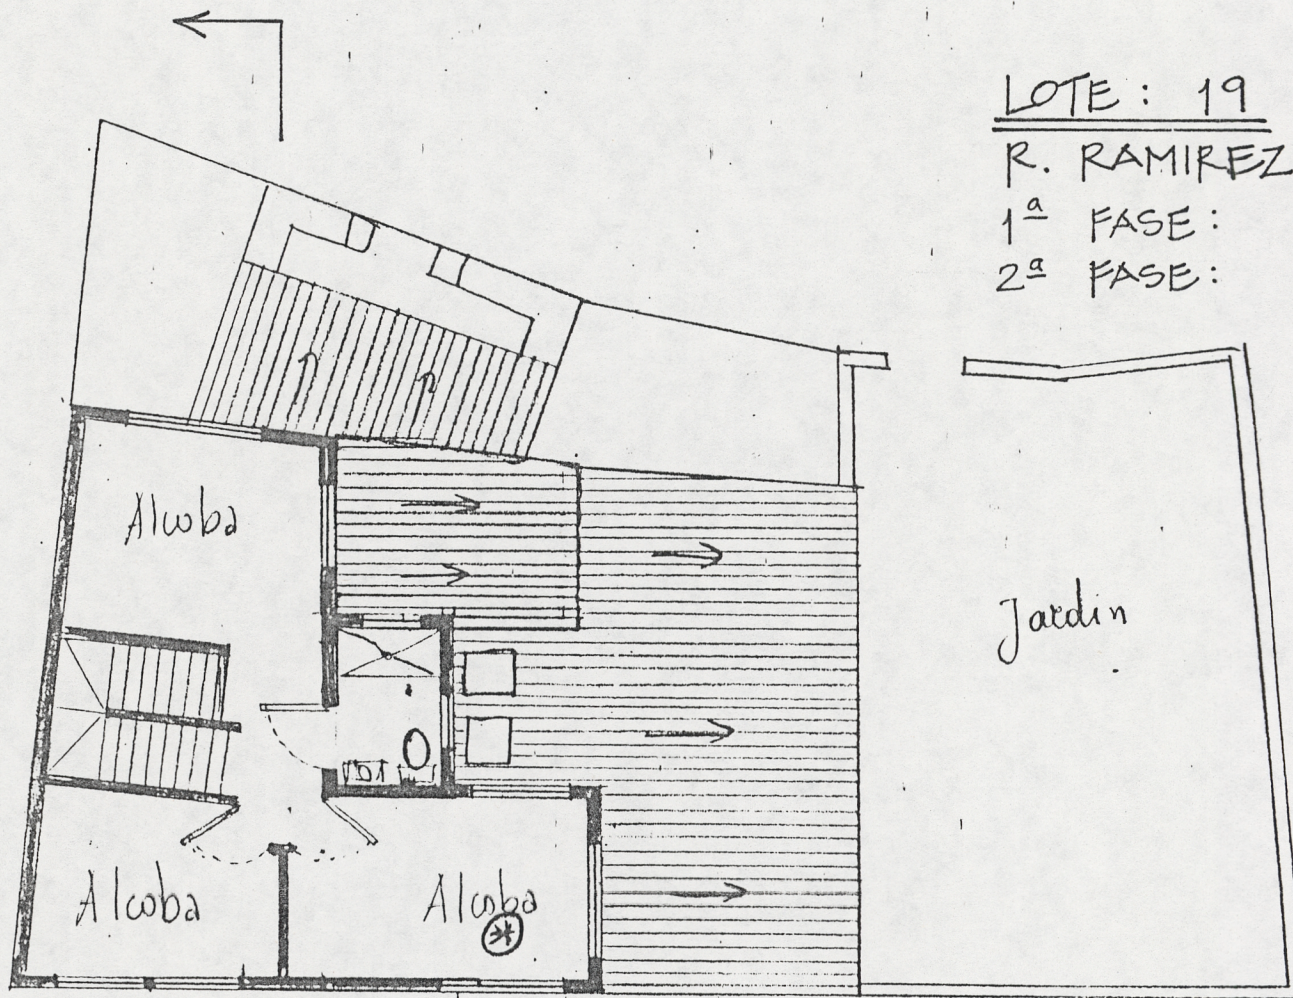


2º PISO + 1.50m


PLANO ESCALA - 1:100

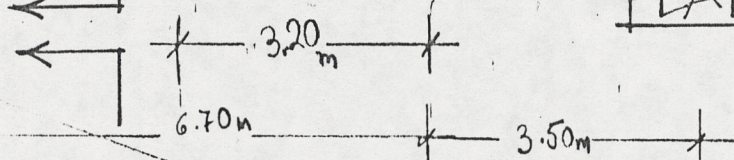

CASA COMPLETA

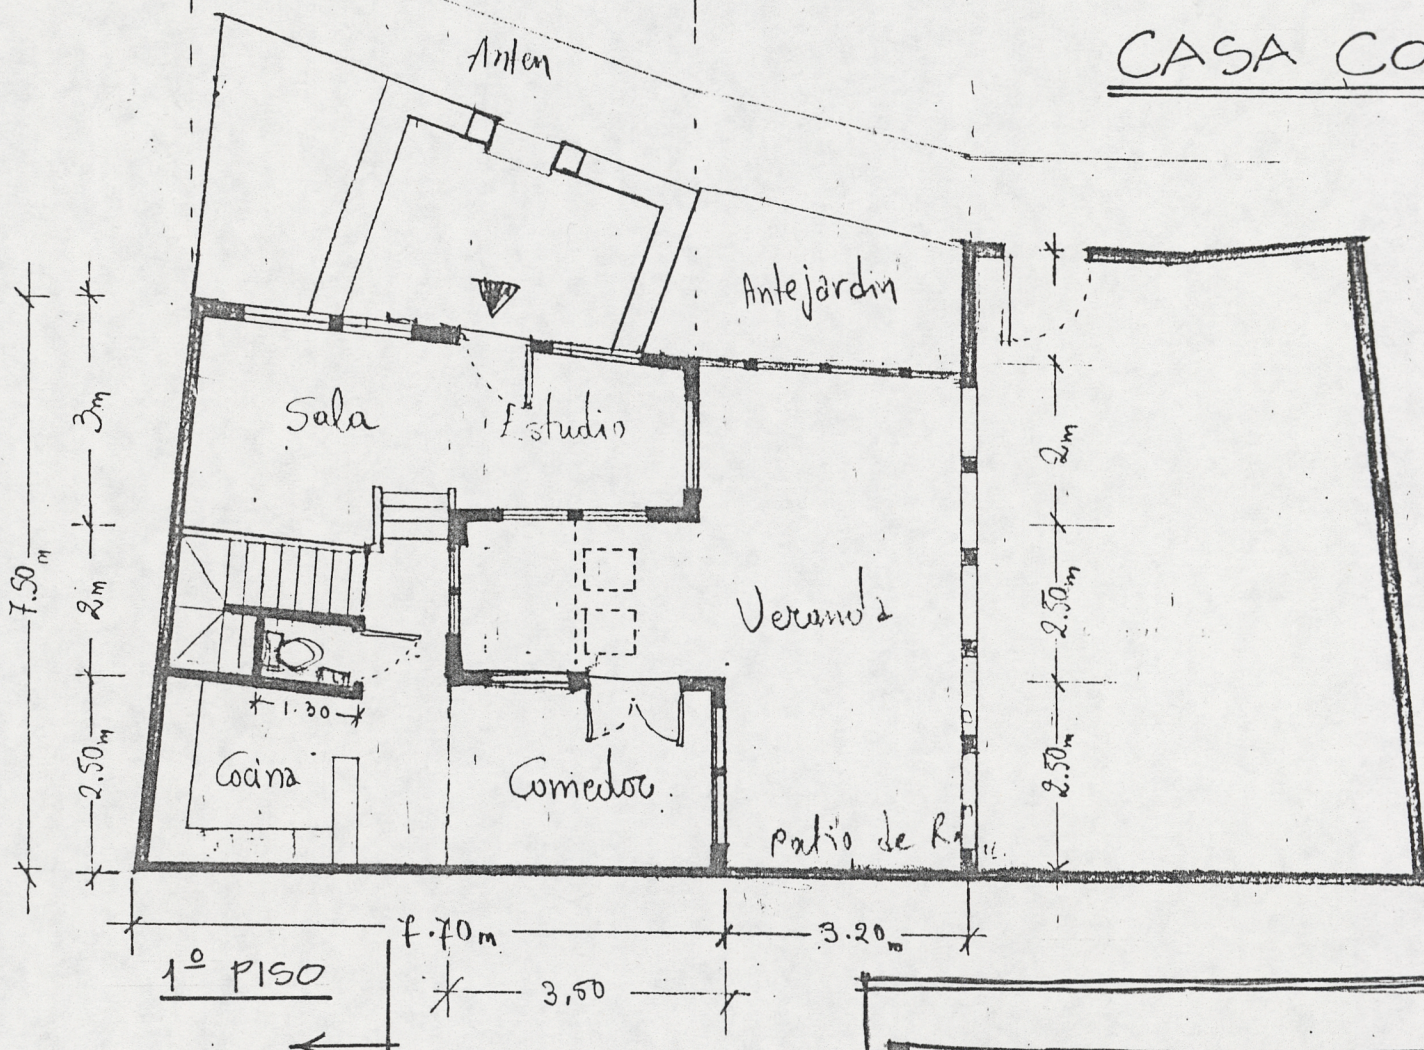


1º PISO + 3.50

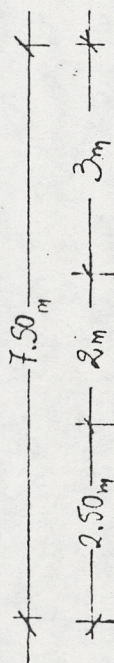

CENTER FOR ENVIRONMENTAL STRUCTURE
Architects and Contractors Berkeley, CA.

FACHADA

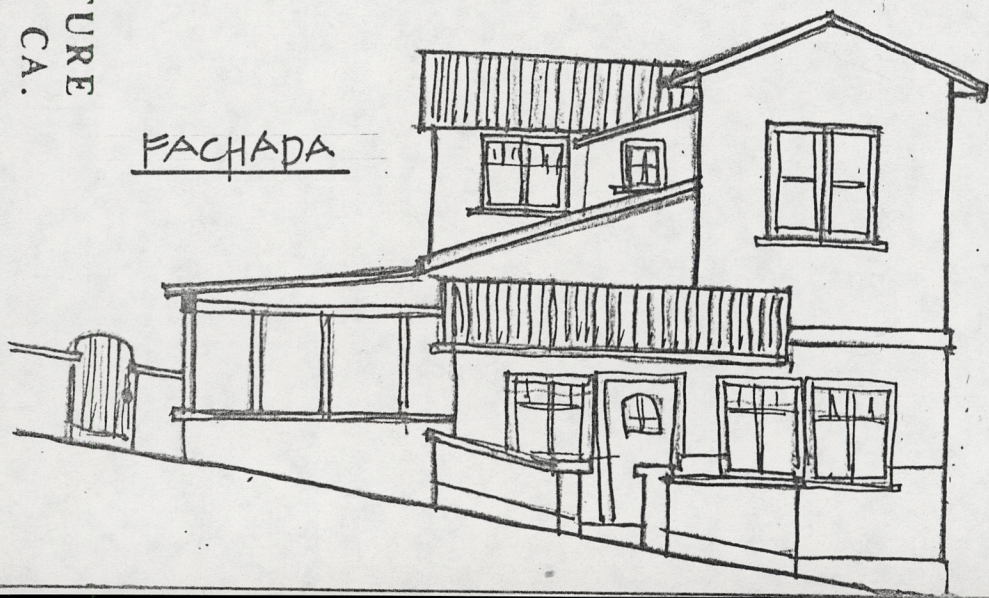

SECCIÓN

