

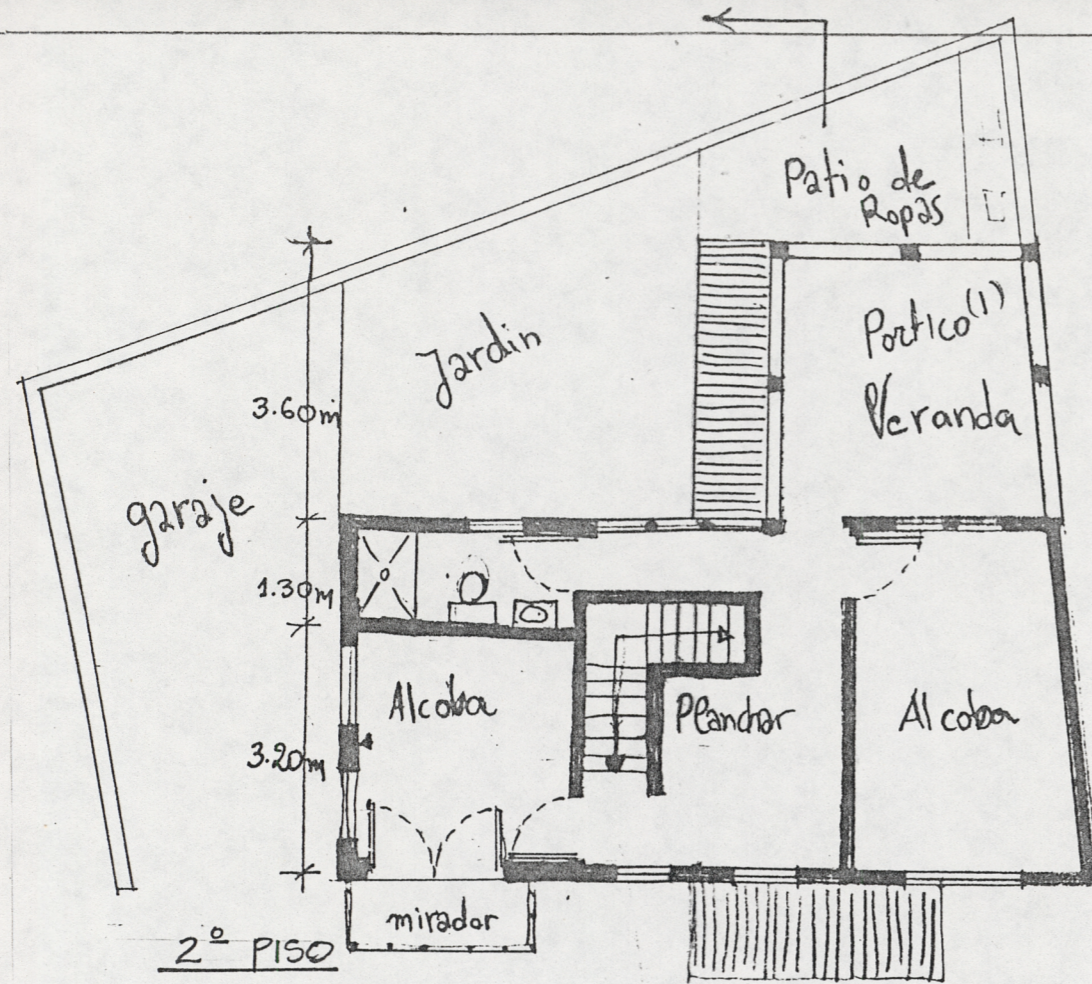


CENTER FOR ENVIRONMENTAL STRUCTURE
Architects and Contractors Berkeley, CA.

JUNTA DE VIVIENDA COMUNITARIA.
ORGANIZACION LAS BRASUCARIAS.
Estado Base de Cobol.

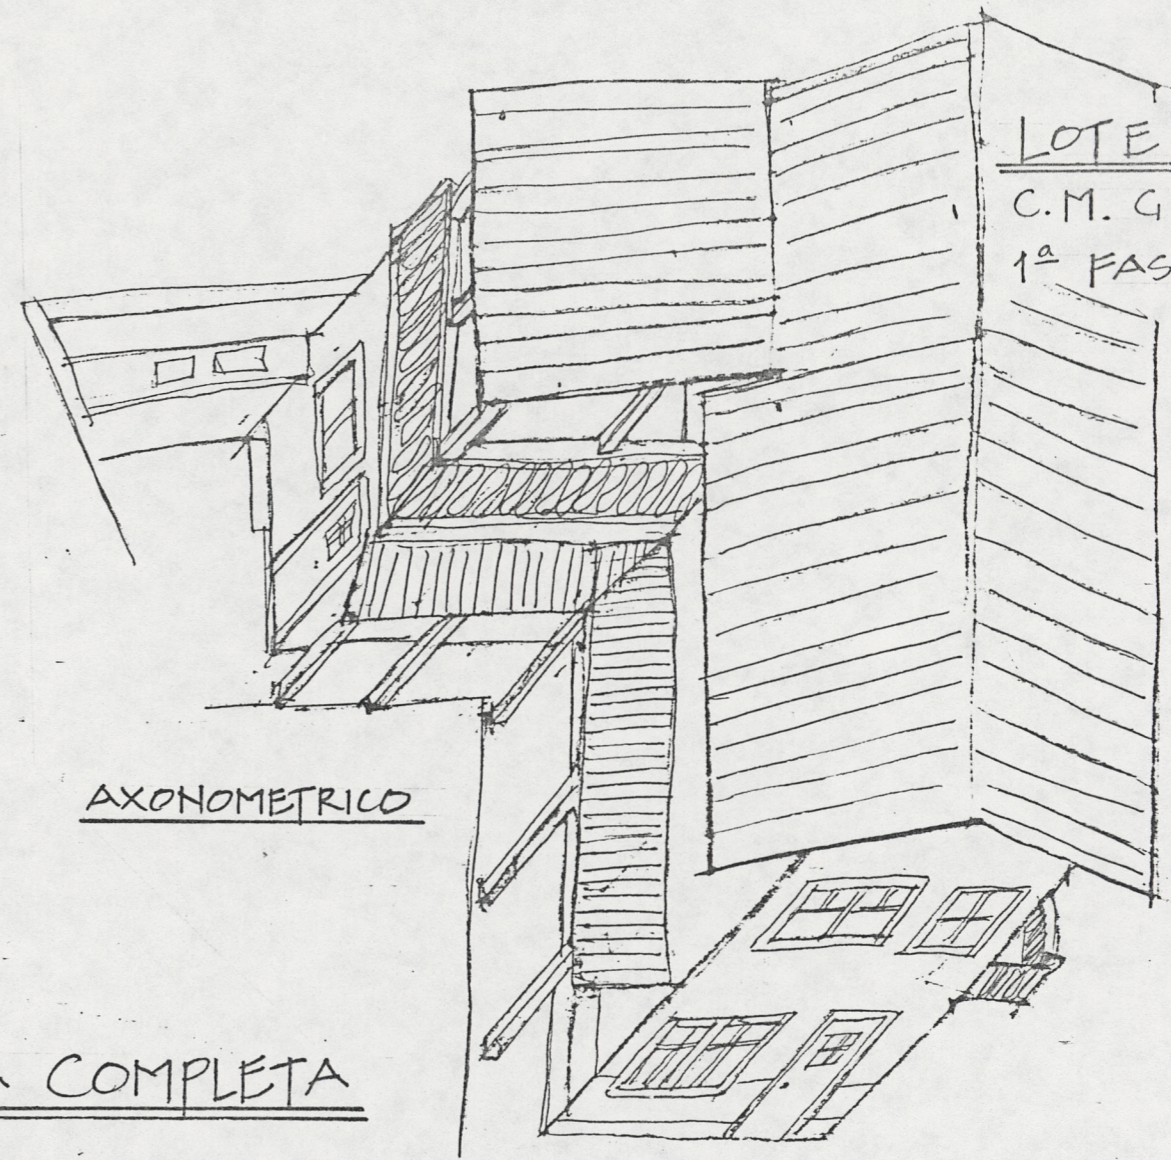


PLANO ESCALA - 1:100

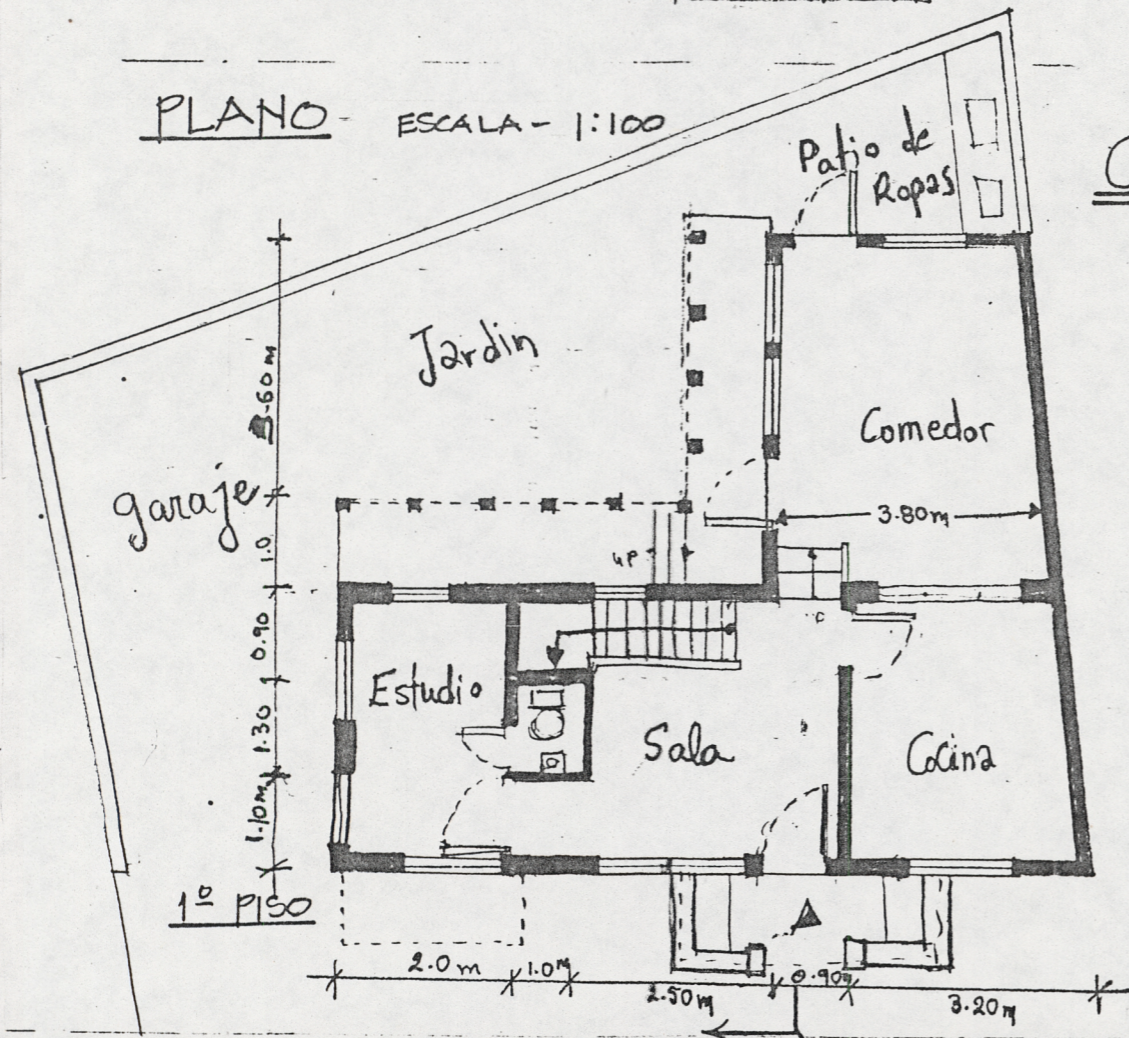

AXONOMETRICO

LOTE: 53
C.M. GIRALDO SOTO
1ª FASE: 105.0m²
total

CASA COMPLETA

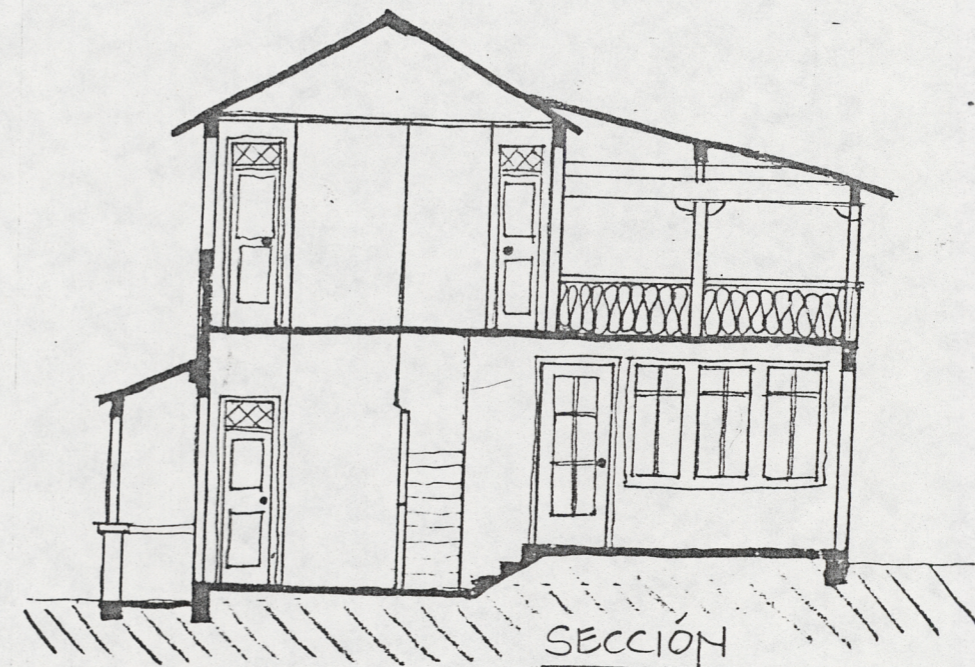

SECCION