
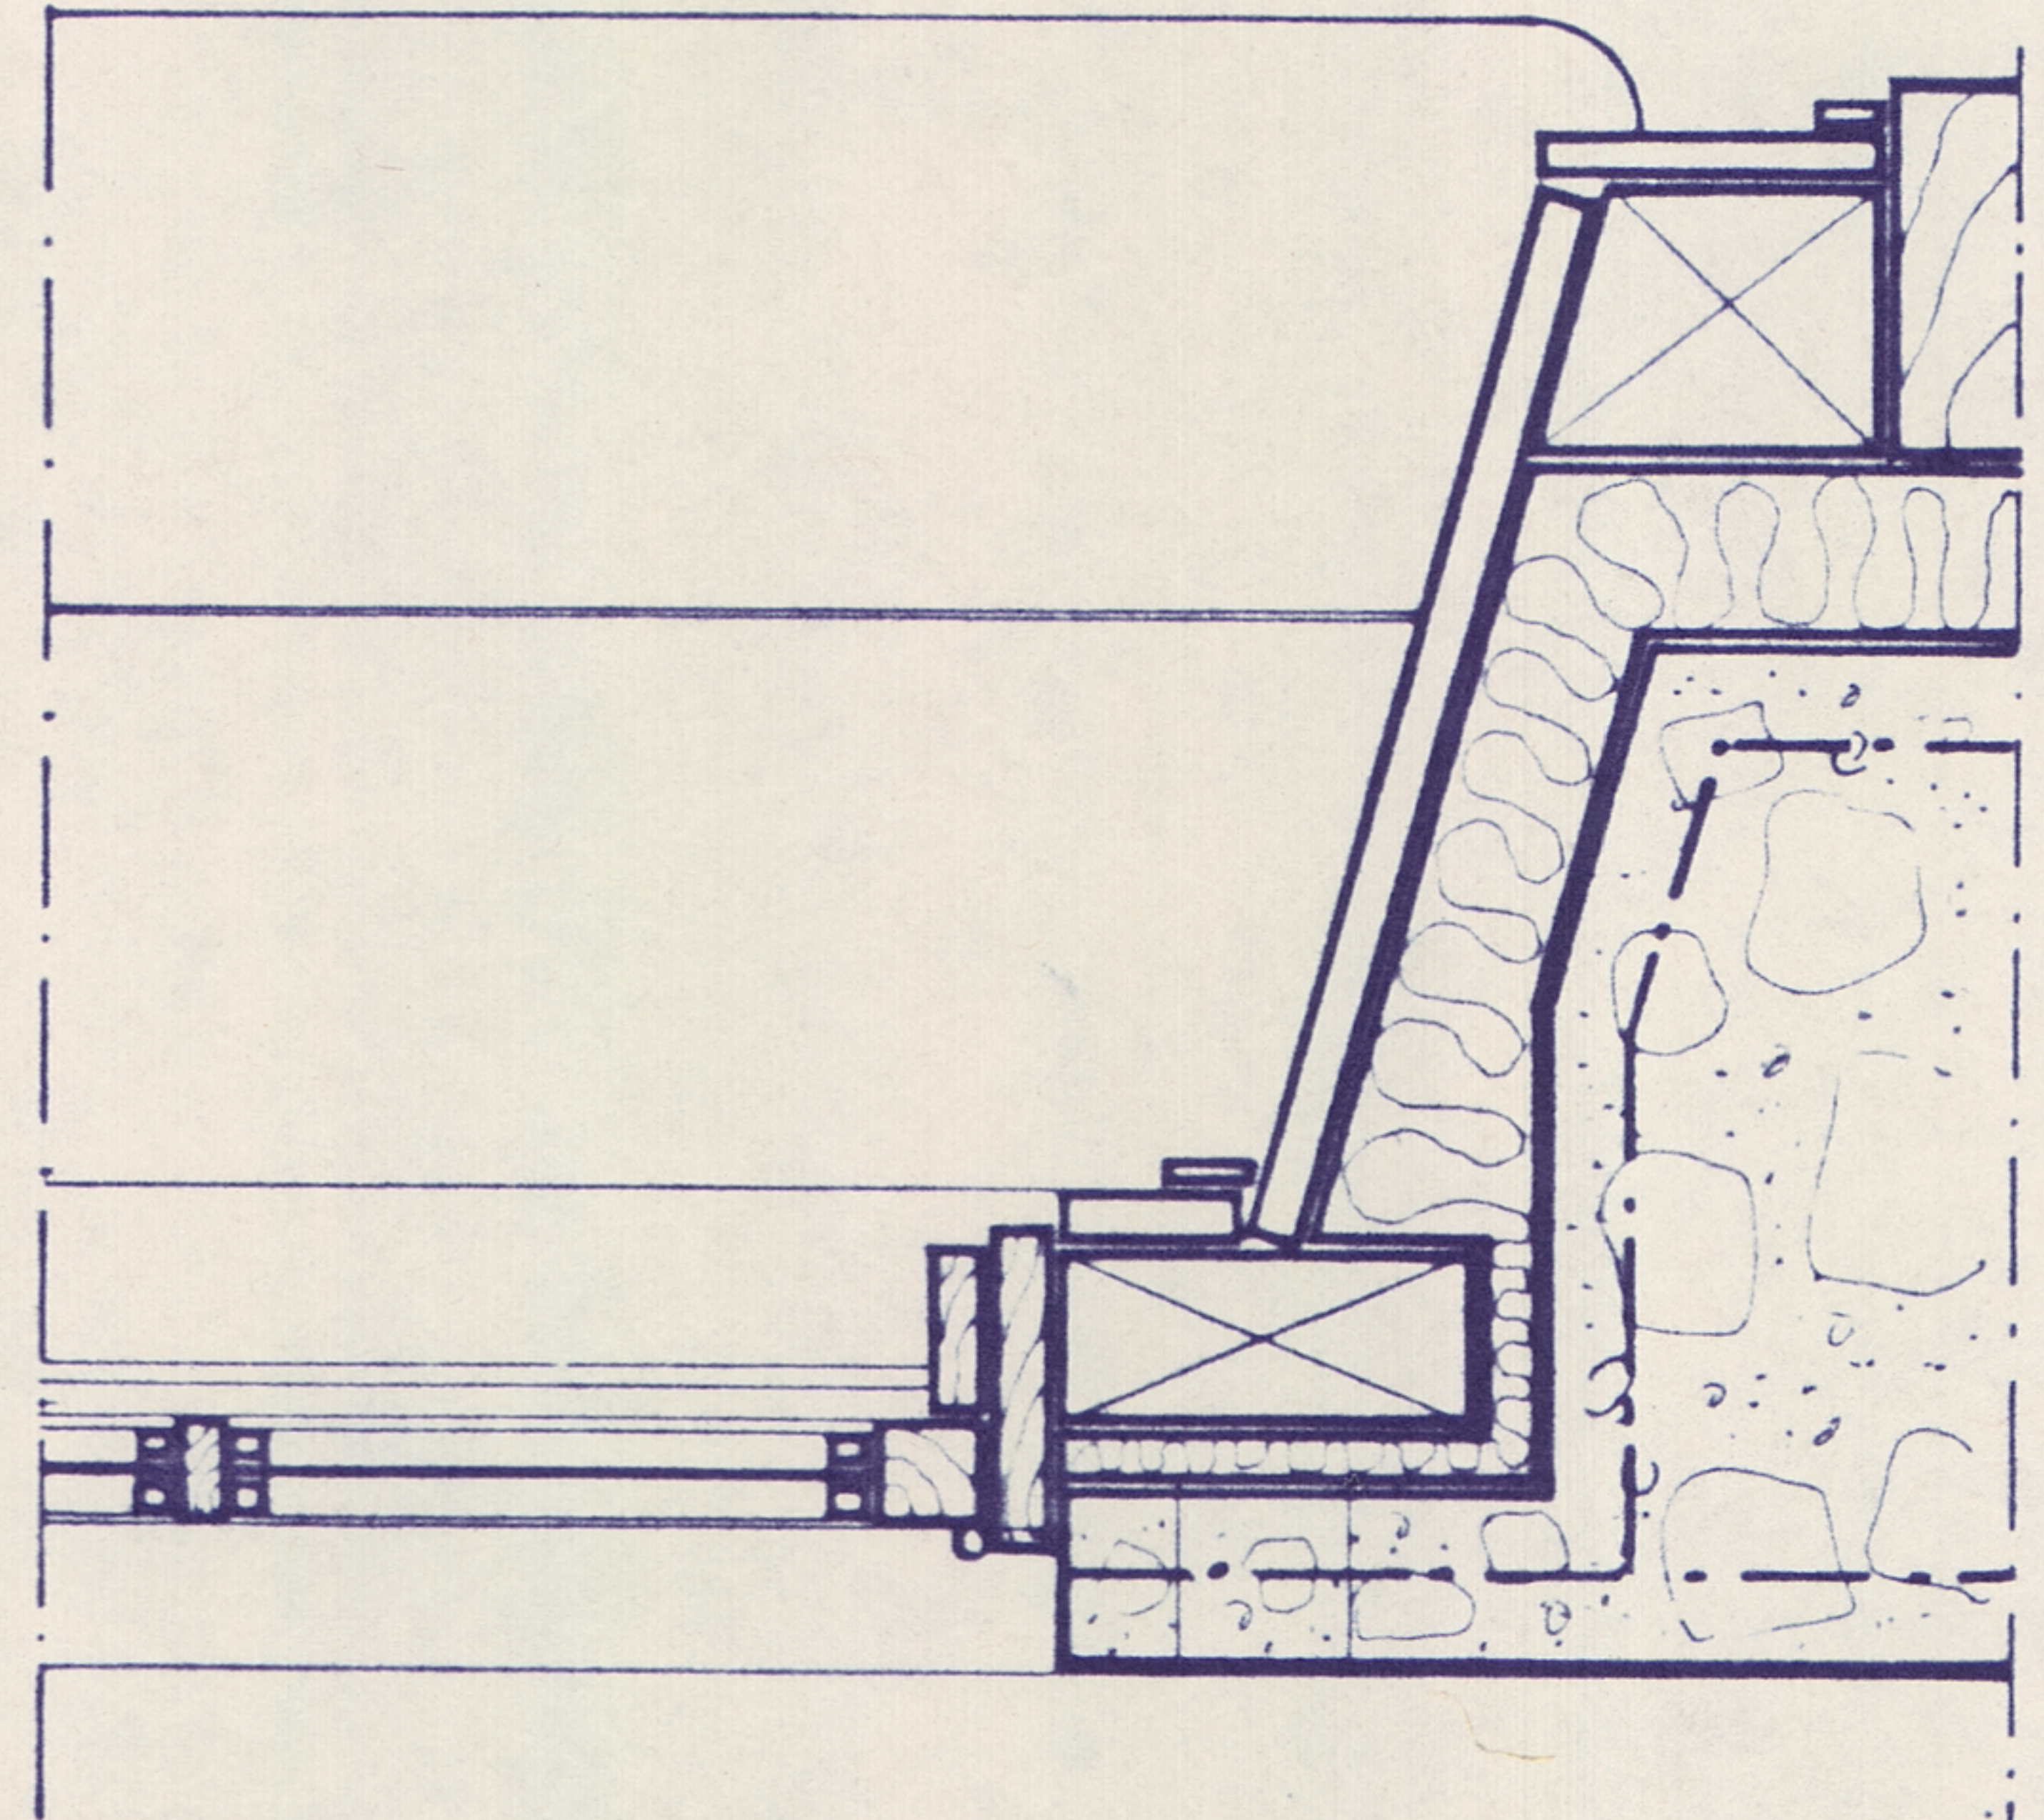


6"x6" Douglas fir
1"x6" pine plank
1"x16" pine plank
2 1/2" polystyrene
building paper
concrete
wire mesh
3"x6"

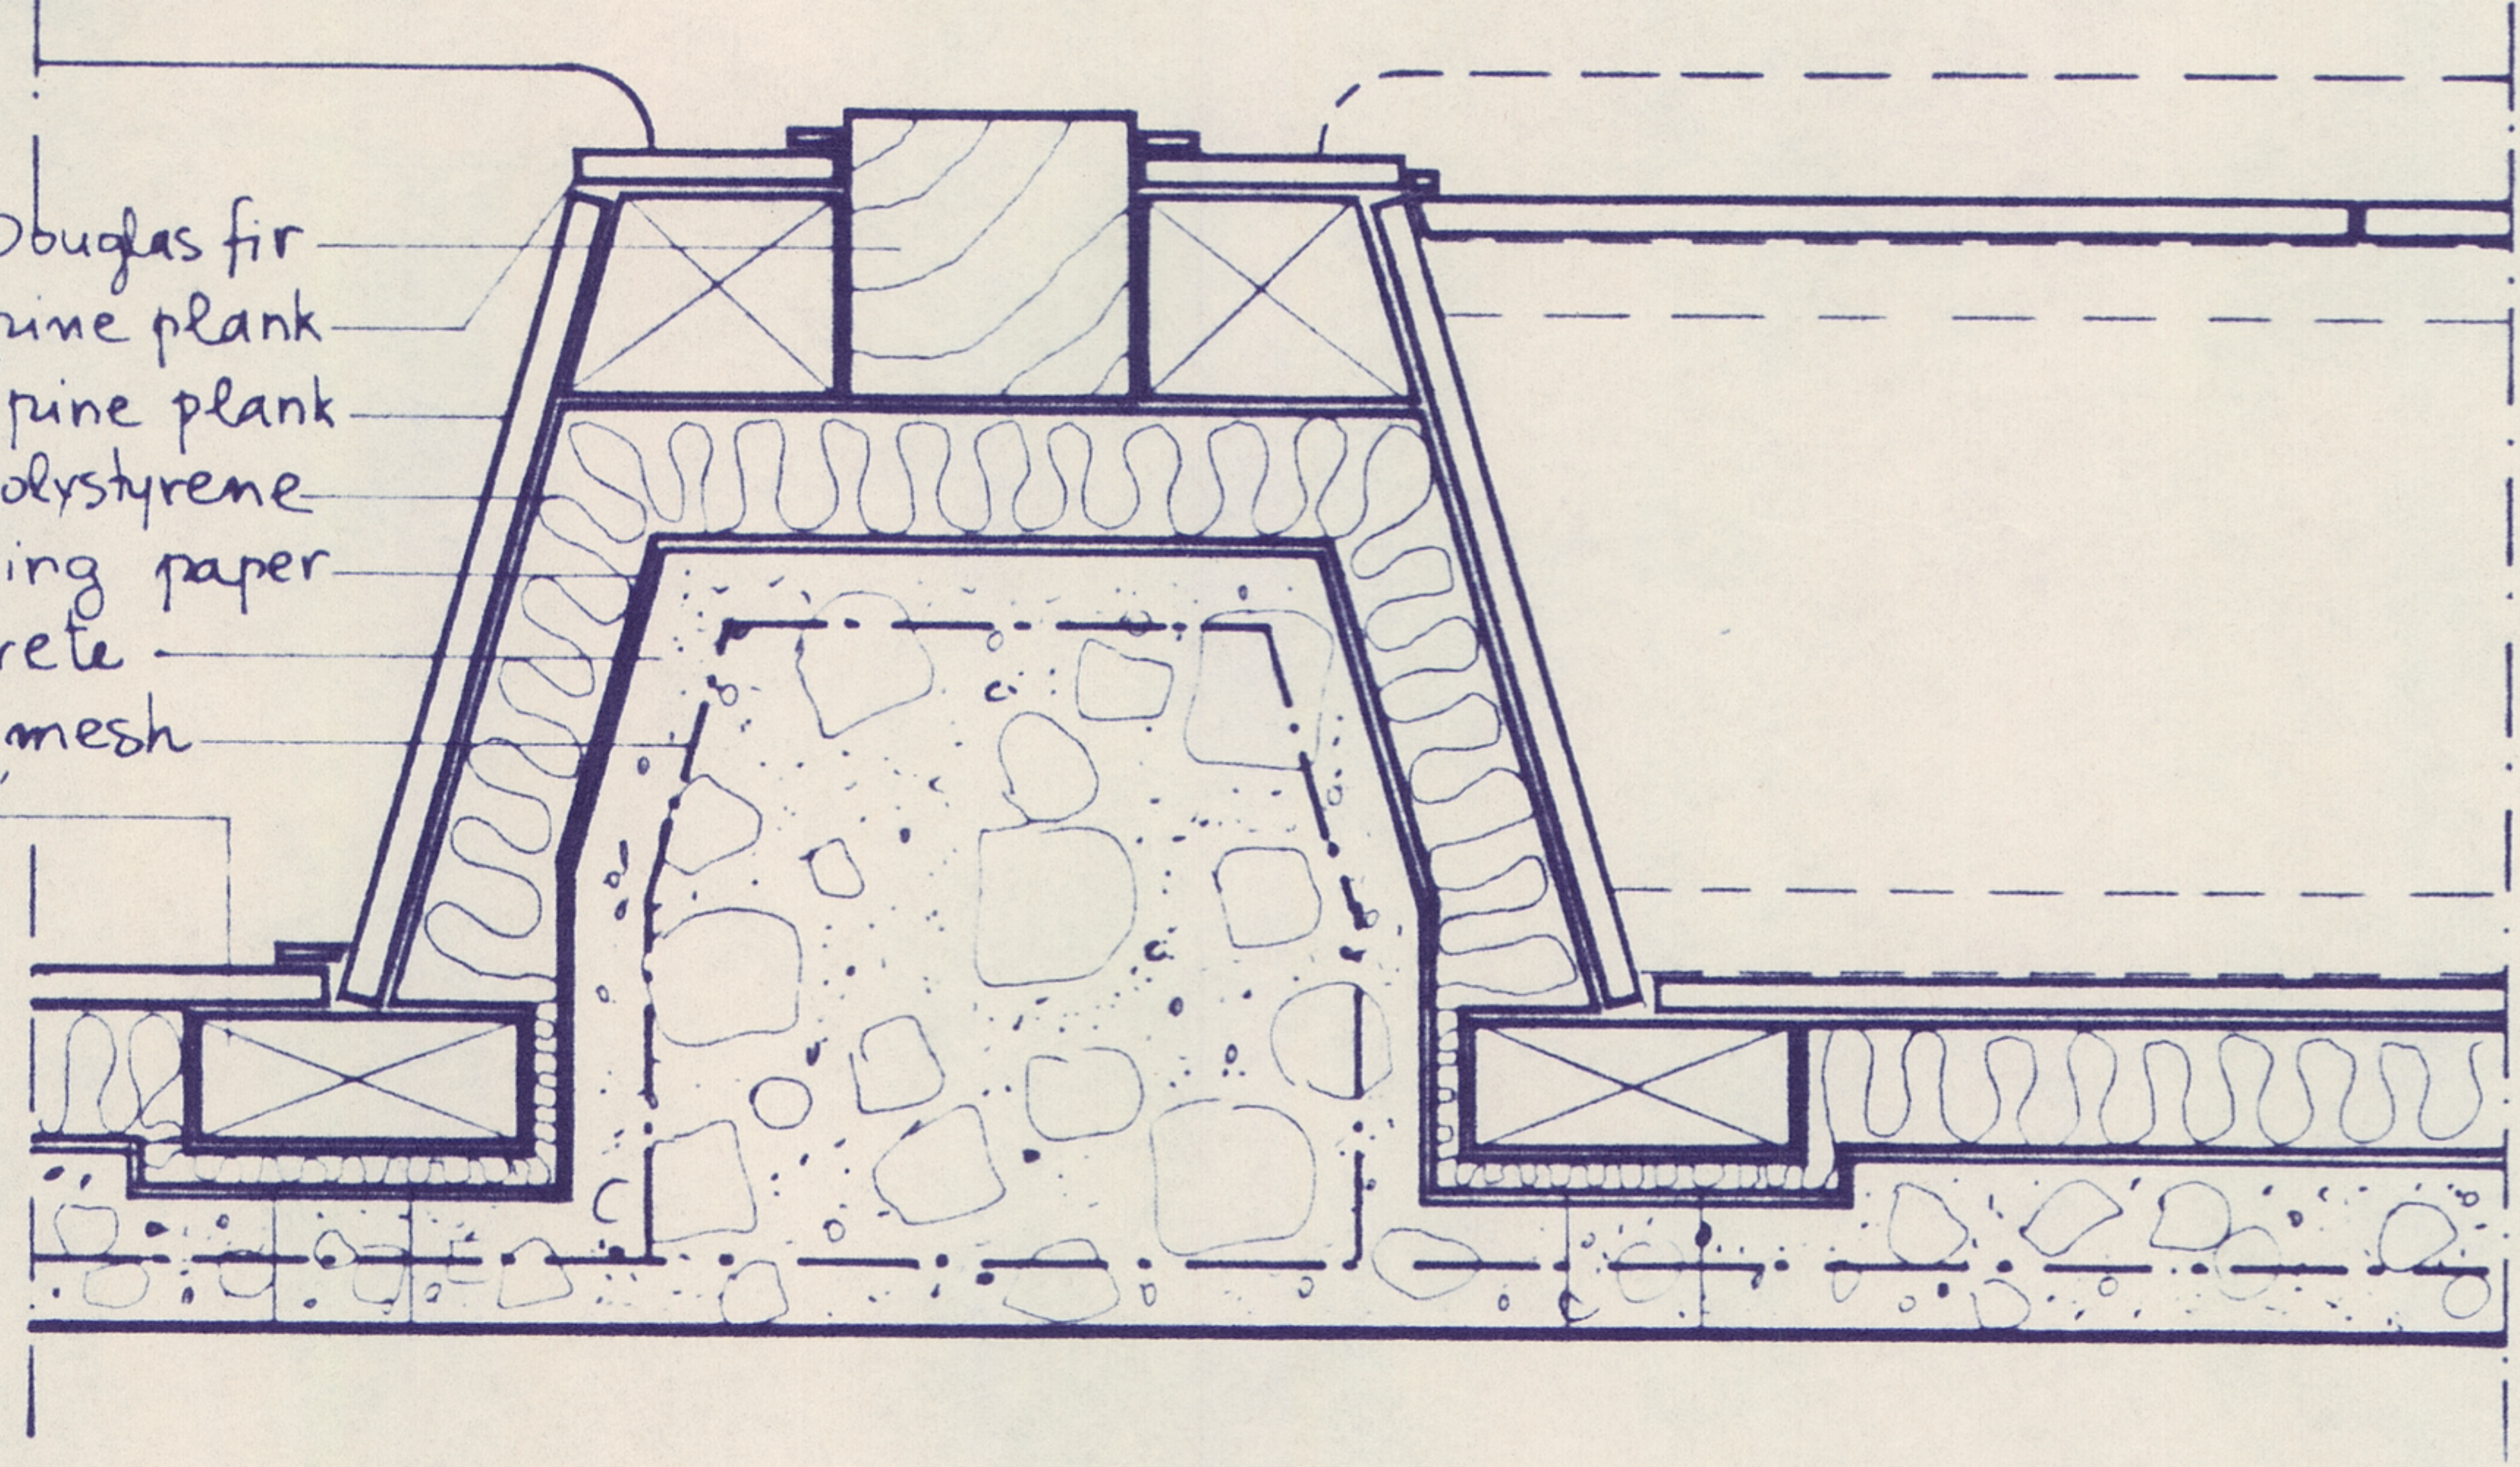

STUDIO WALL AND WINDOW SEAT - HORIZONTAL SECTION