



DETAIL D - FRONT ELEVATION:  
 RAFTER - HAMMER - LOWER XBRACING -  
 INTERIOR COLUMN CONNECTION  
 1:10


see page 41 engineering report,  
 D-4 section C-C

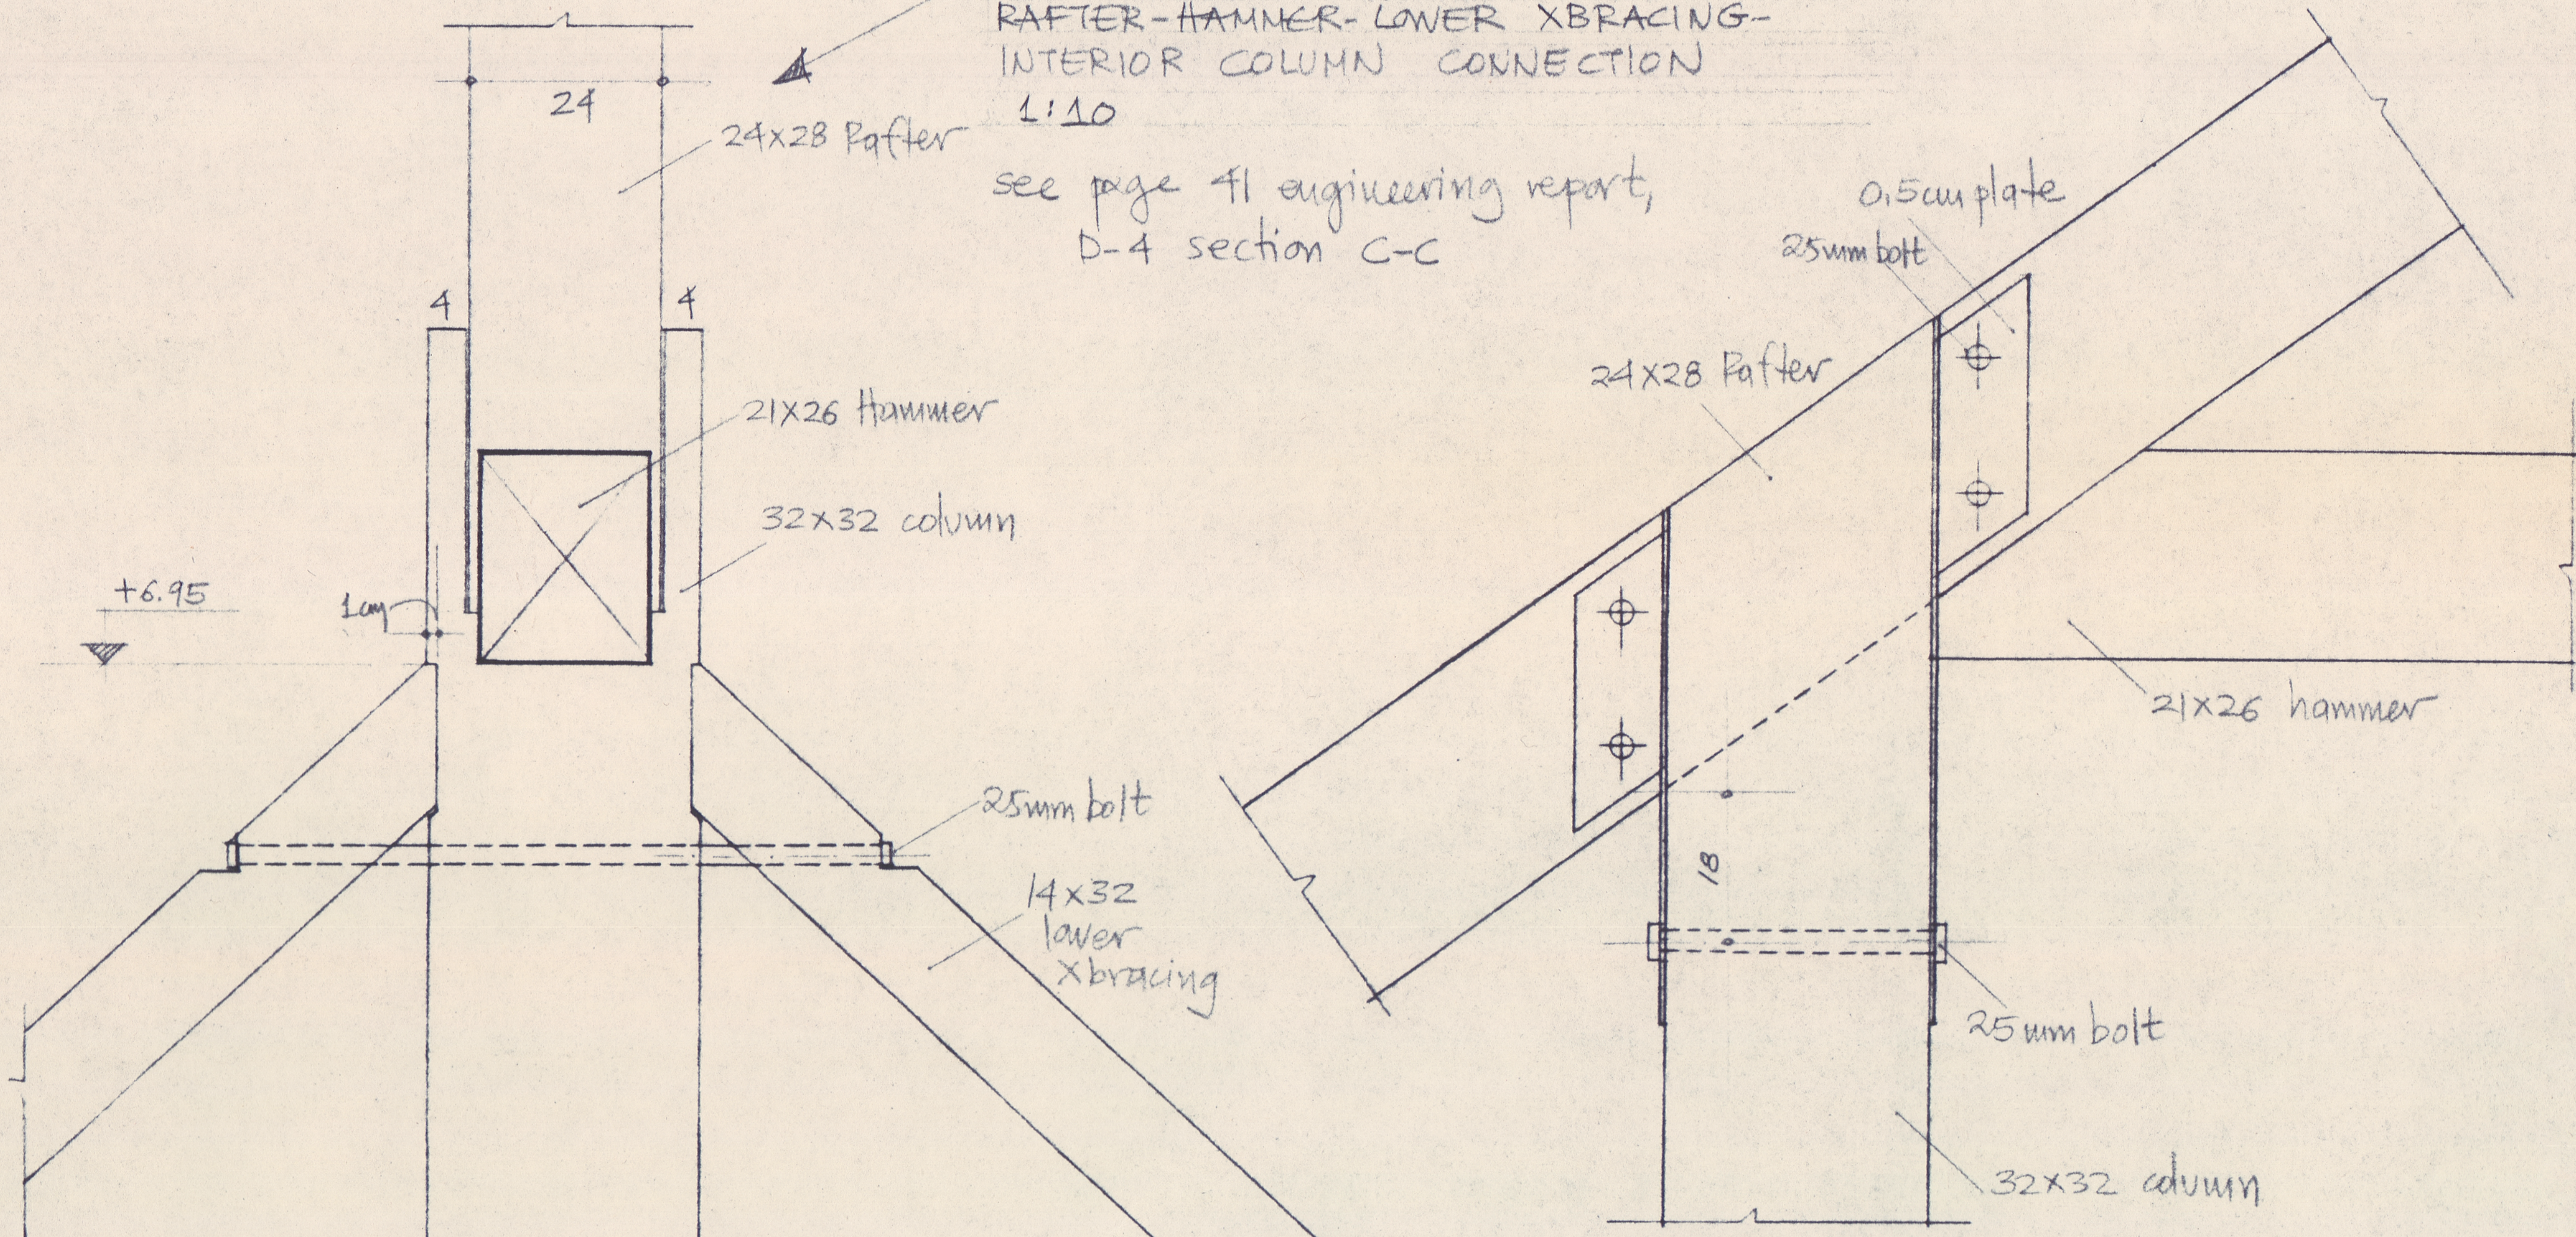

DETAIL G - SIDE ELEVATION 1:10  
 see page 39 eng. report, D6 truss

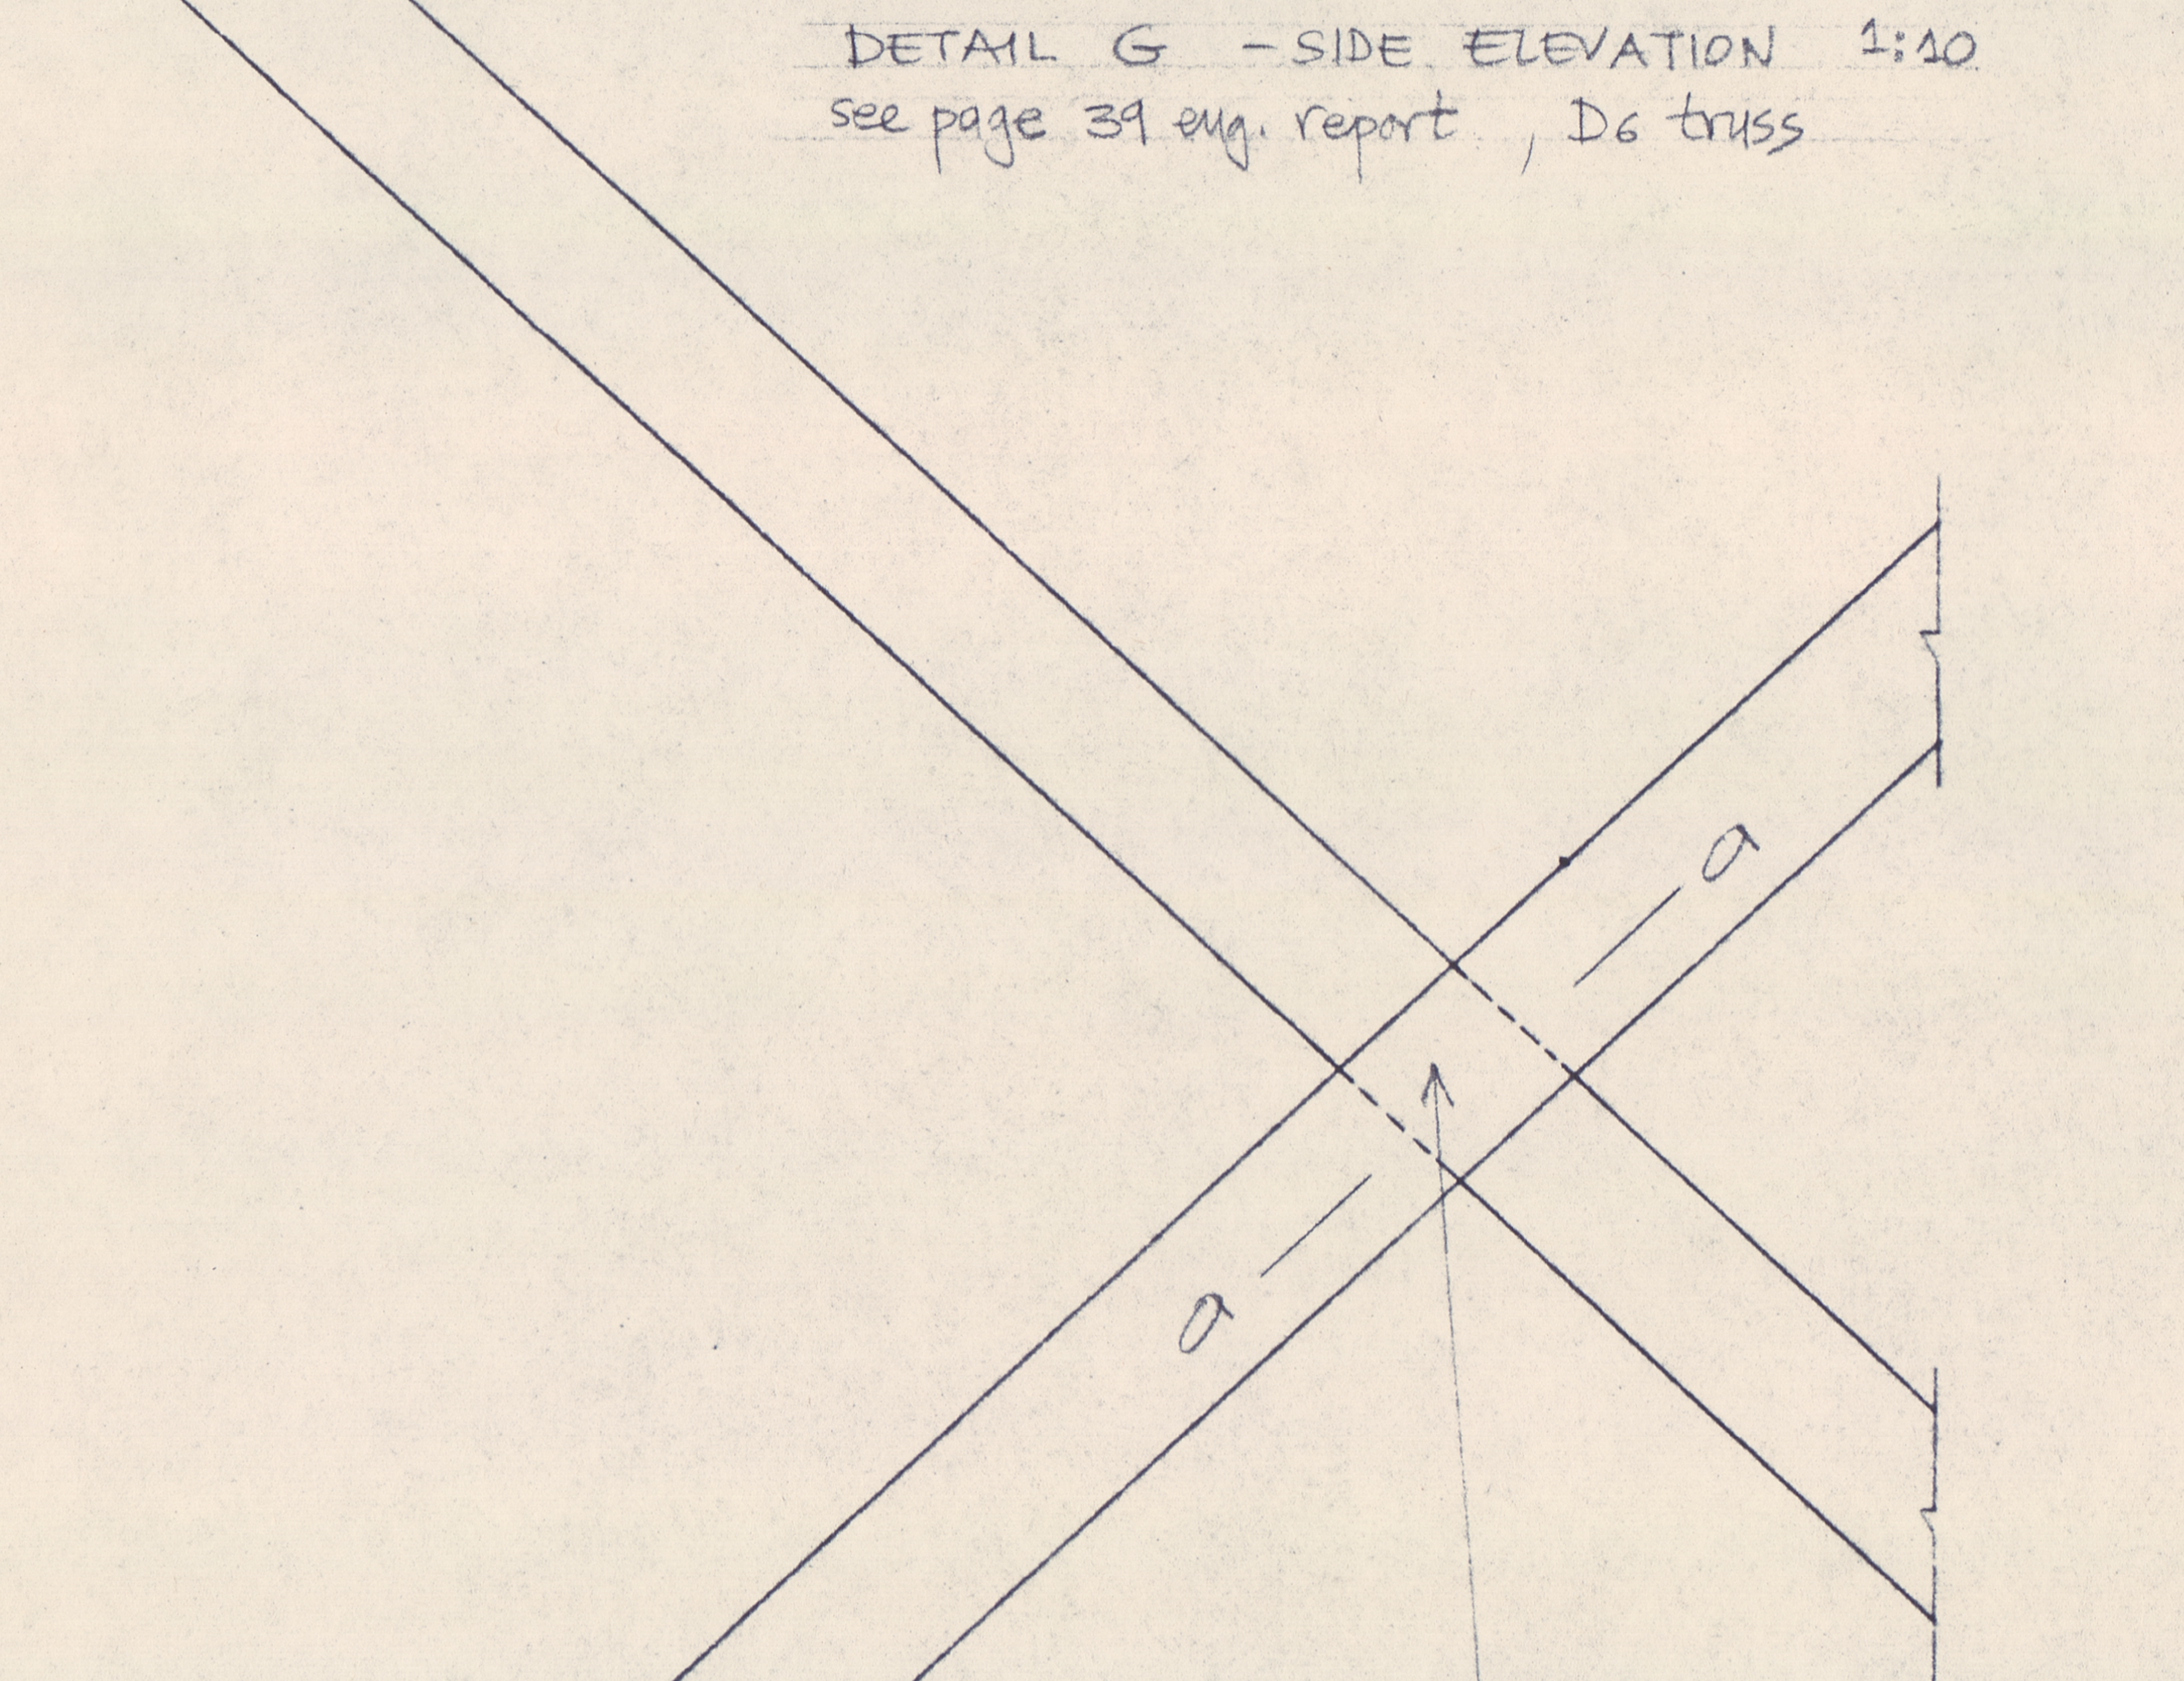

CROSS LAP JOINT

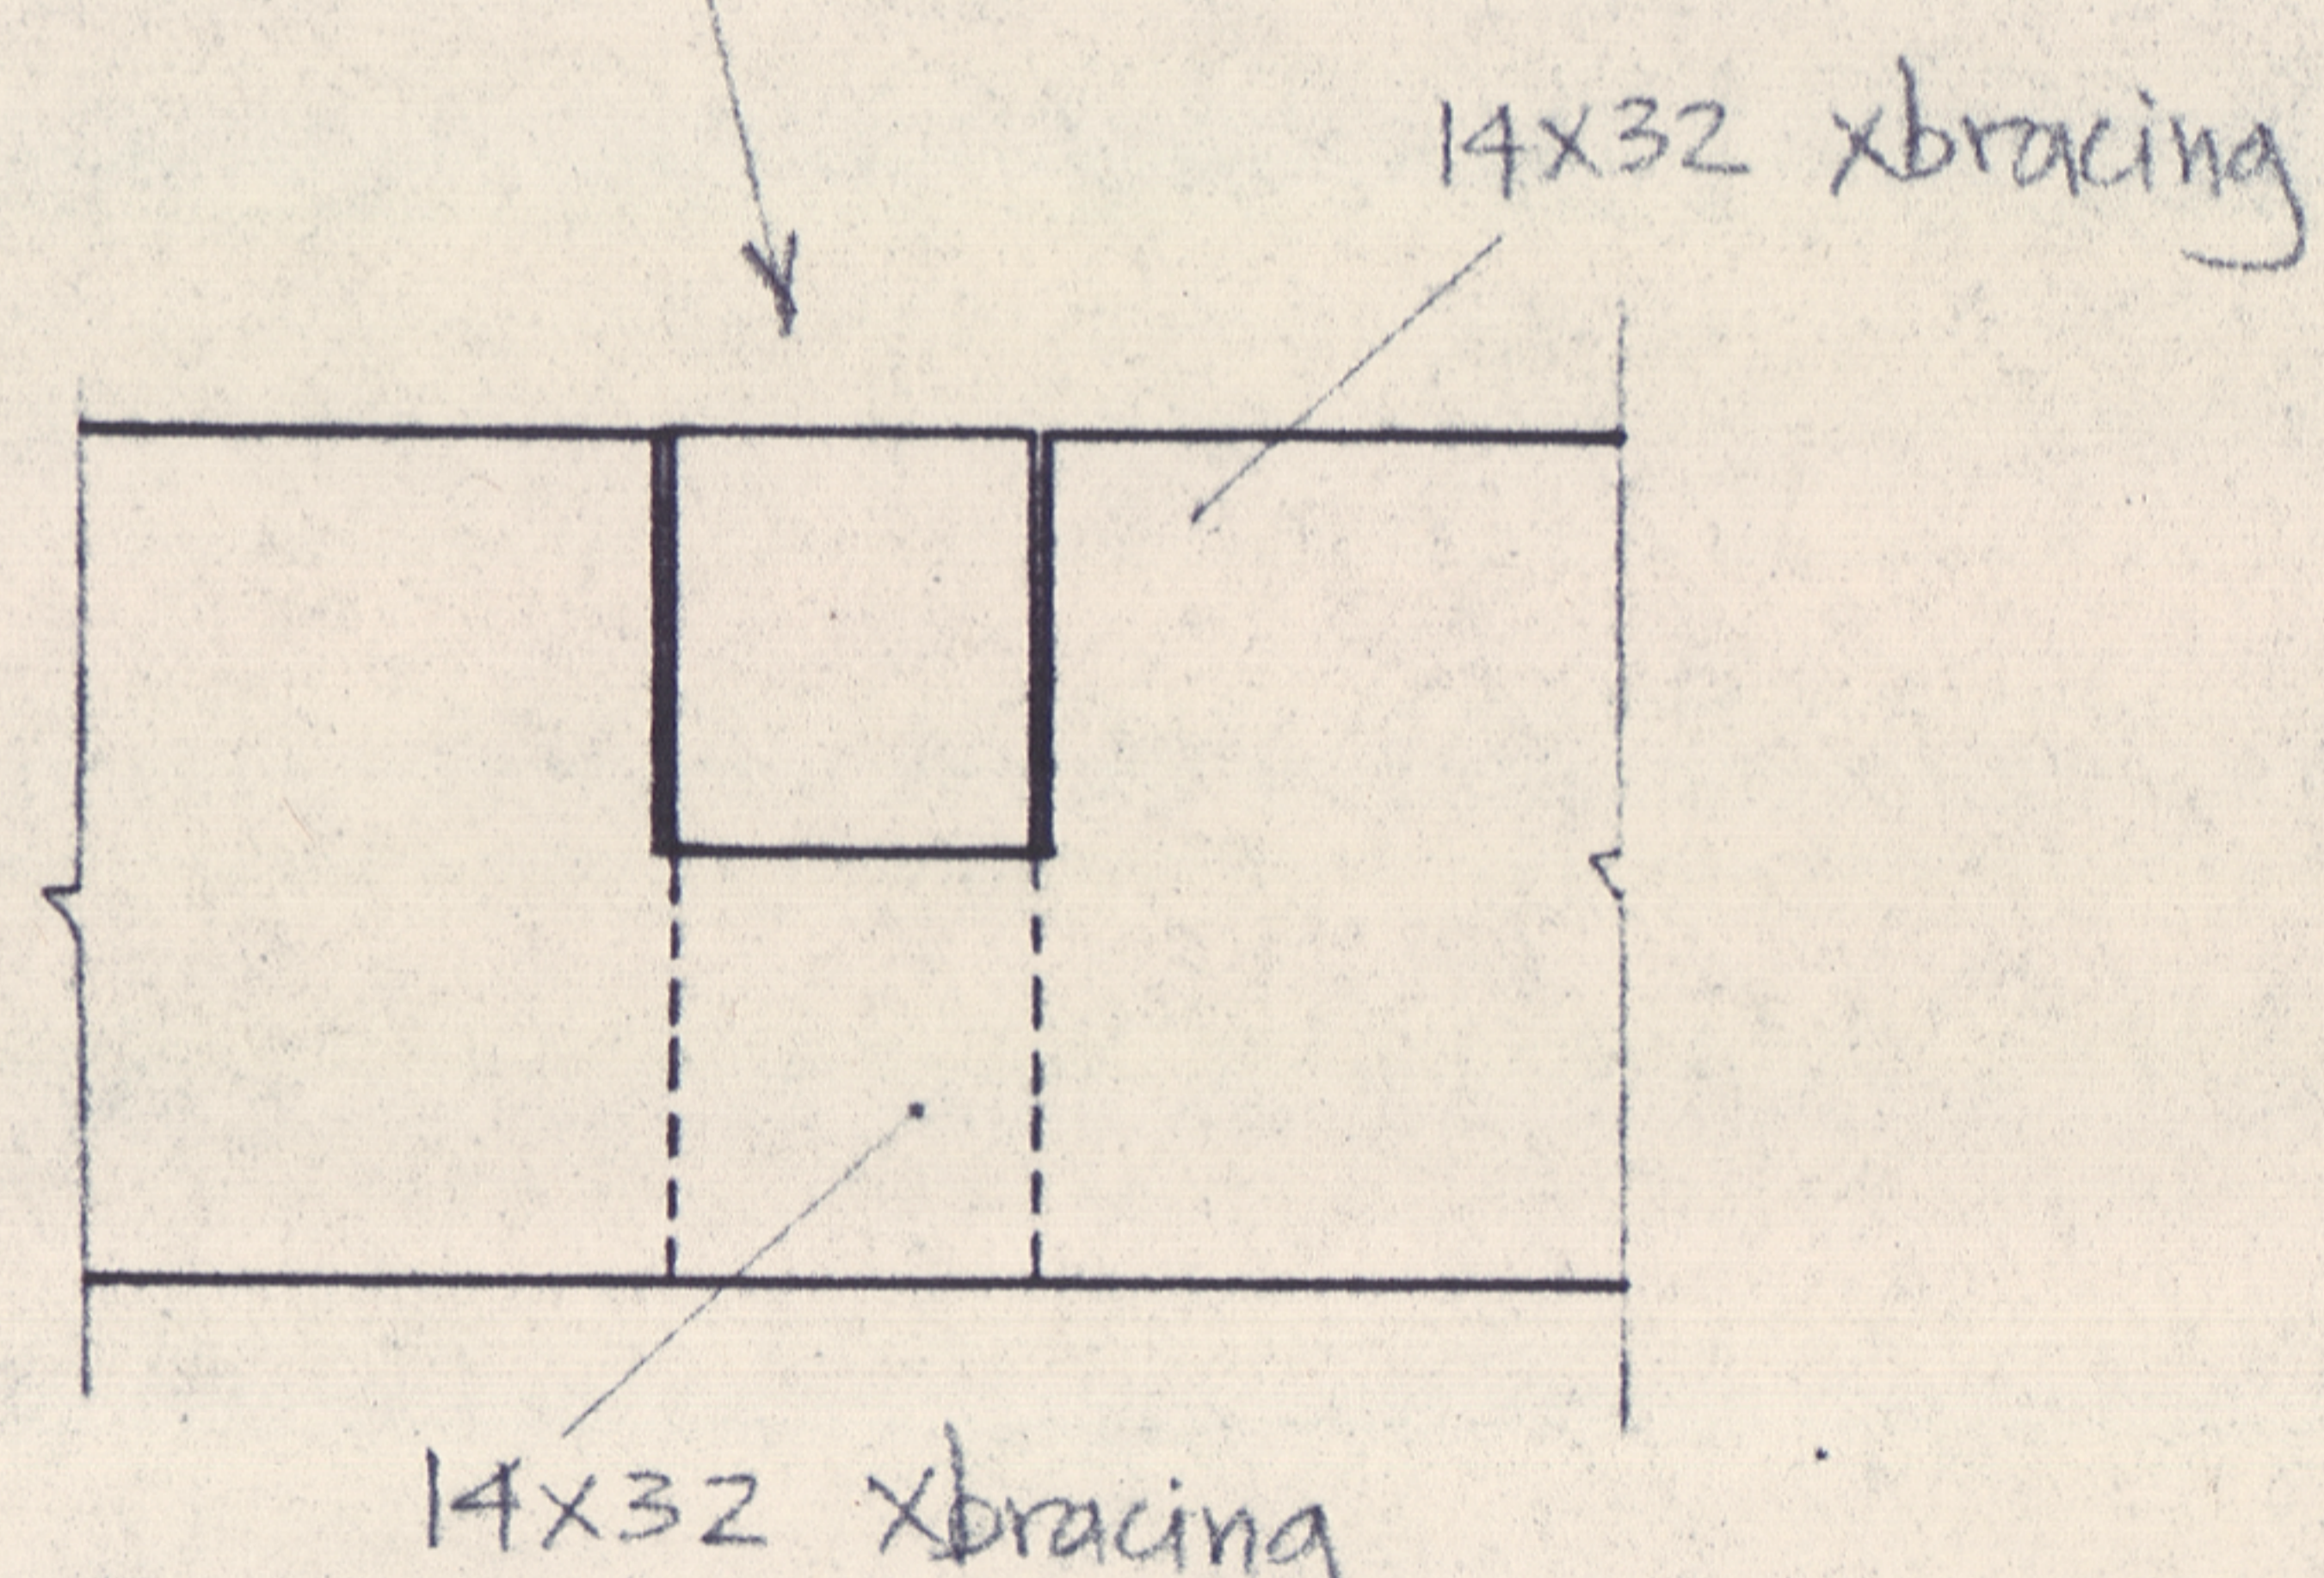

DETAIL K - SECTION A-A:  
 CONNECTION BETWEEN XBRACINGS  
 1:10

DETAIL E - FRONT ELEVATION:  
 LOWER XBRACING - COLUMN - STRUT #1 -  
 TIE #1 CONNECTION  
 1:10

see D-4 section C-C,  
 page 41 engineering report

