


114" POSITIVE

EXISTING WALL

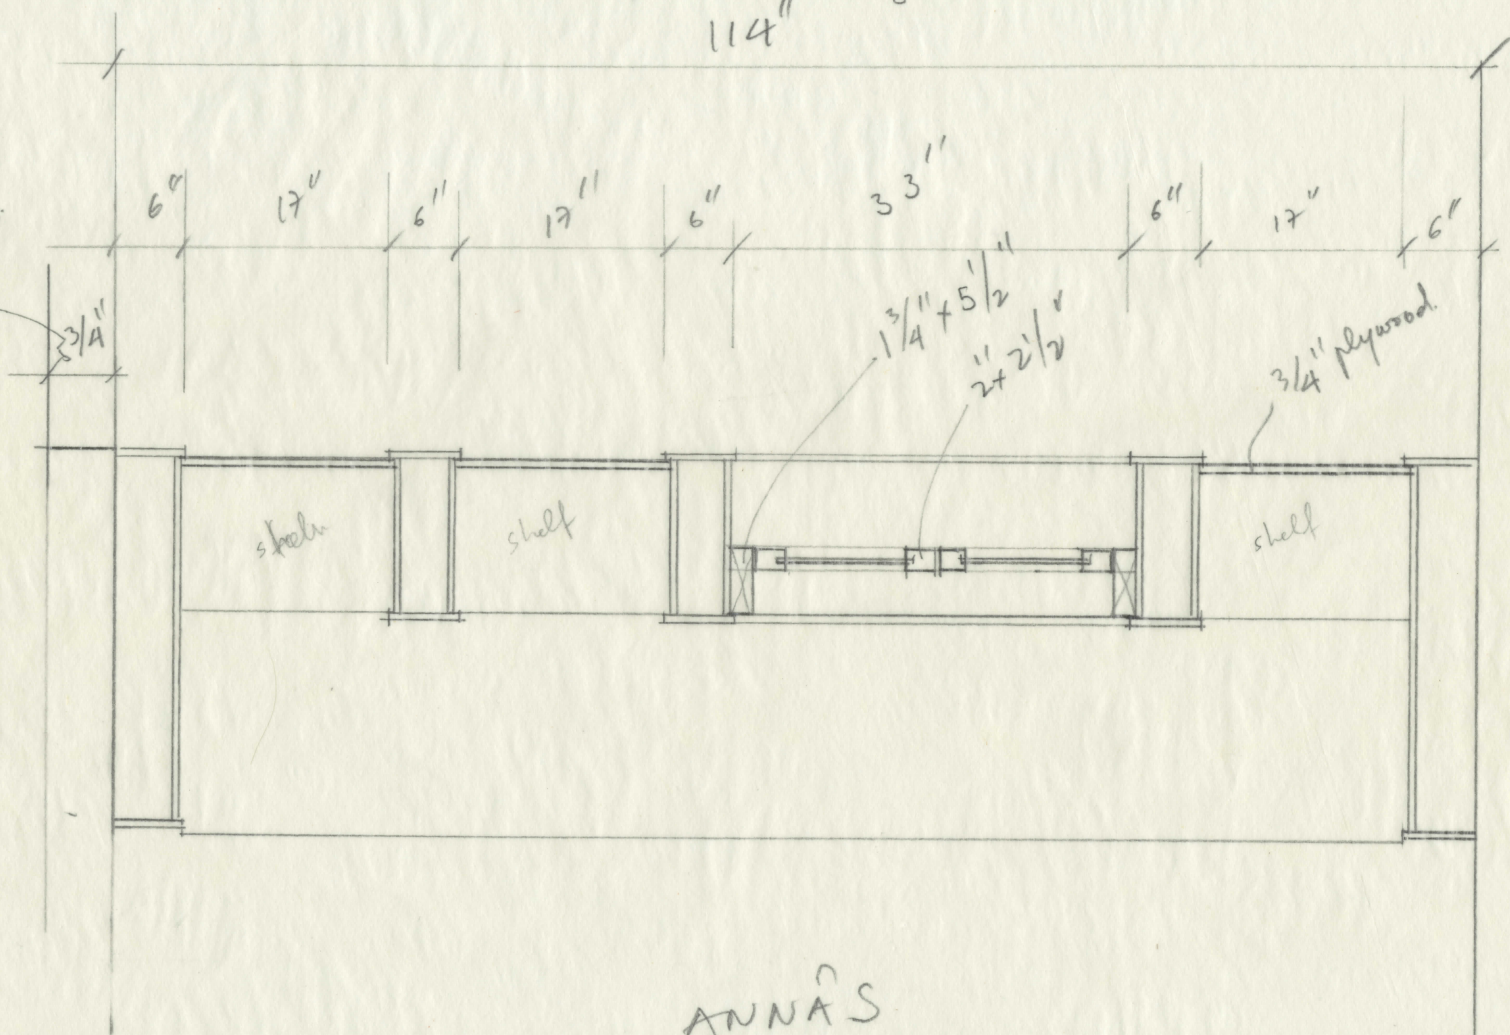

ANNAS

HORIZONTAL SECTION B-B'