


65 1/4 41 1/4 36 1/2

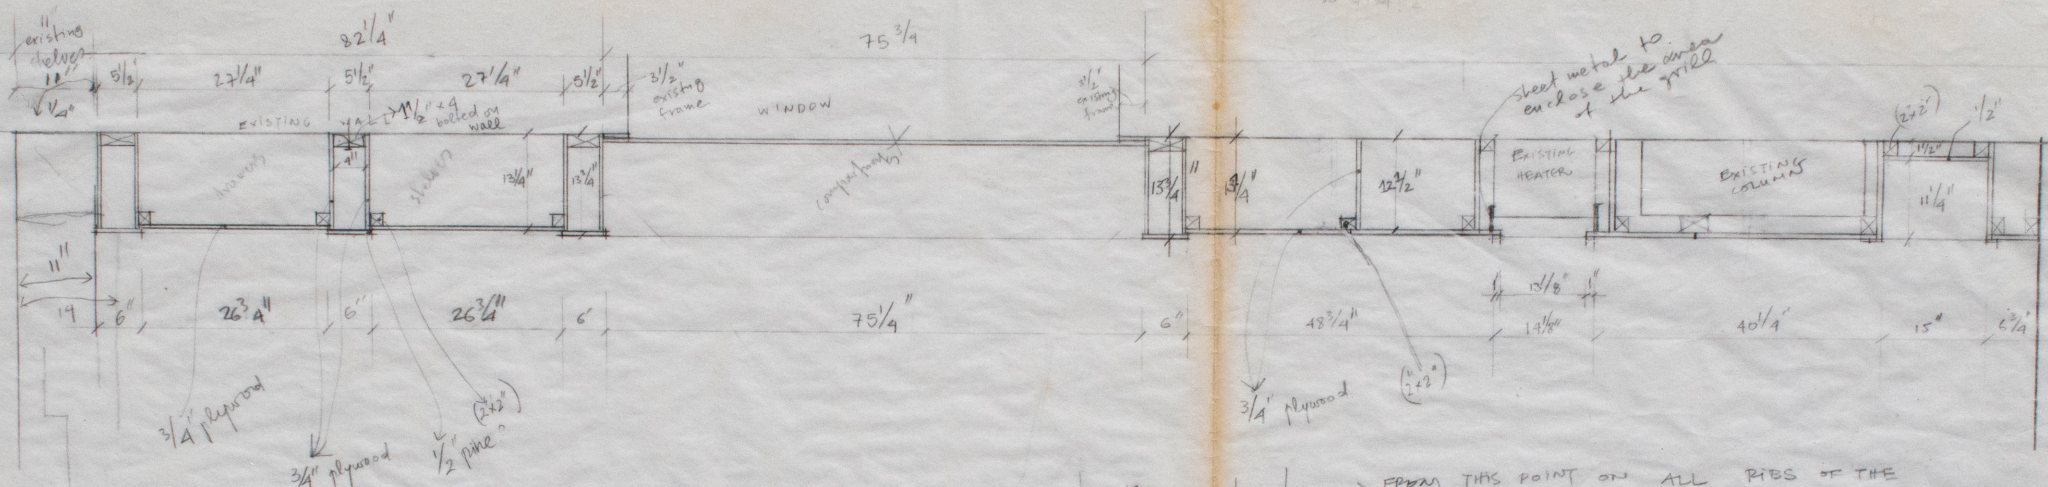

ALL RIBS FROM THIS POINT ON STOP BELOW THE COMPARTMENTS

FROM THIS POINT ON ALL RIBS OF THE THICK WALL ARE 12 1/2" DEEP, THEY EXTEND FROM FLOOR TO CEILING, AND ARE MADE OF 3/4" PLYWOOD.

