


ARCH 201.

ARTEMIS ANNINOU NOV 78


FIRST FLOOR PLAN



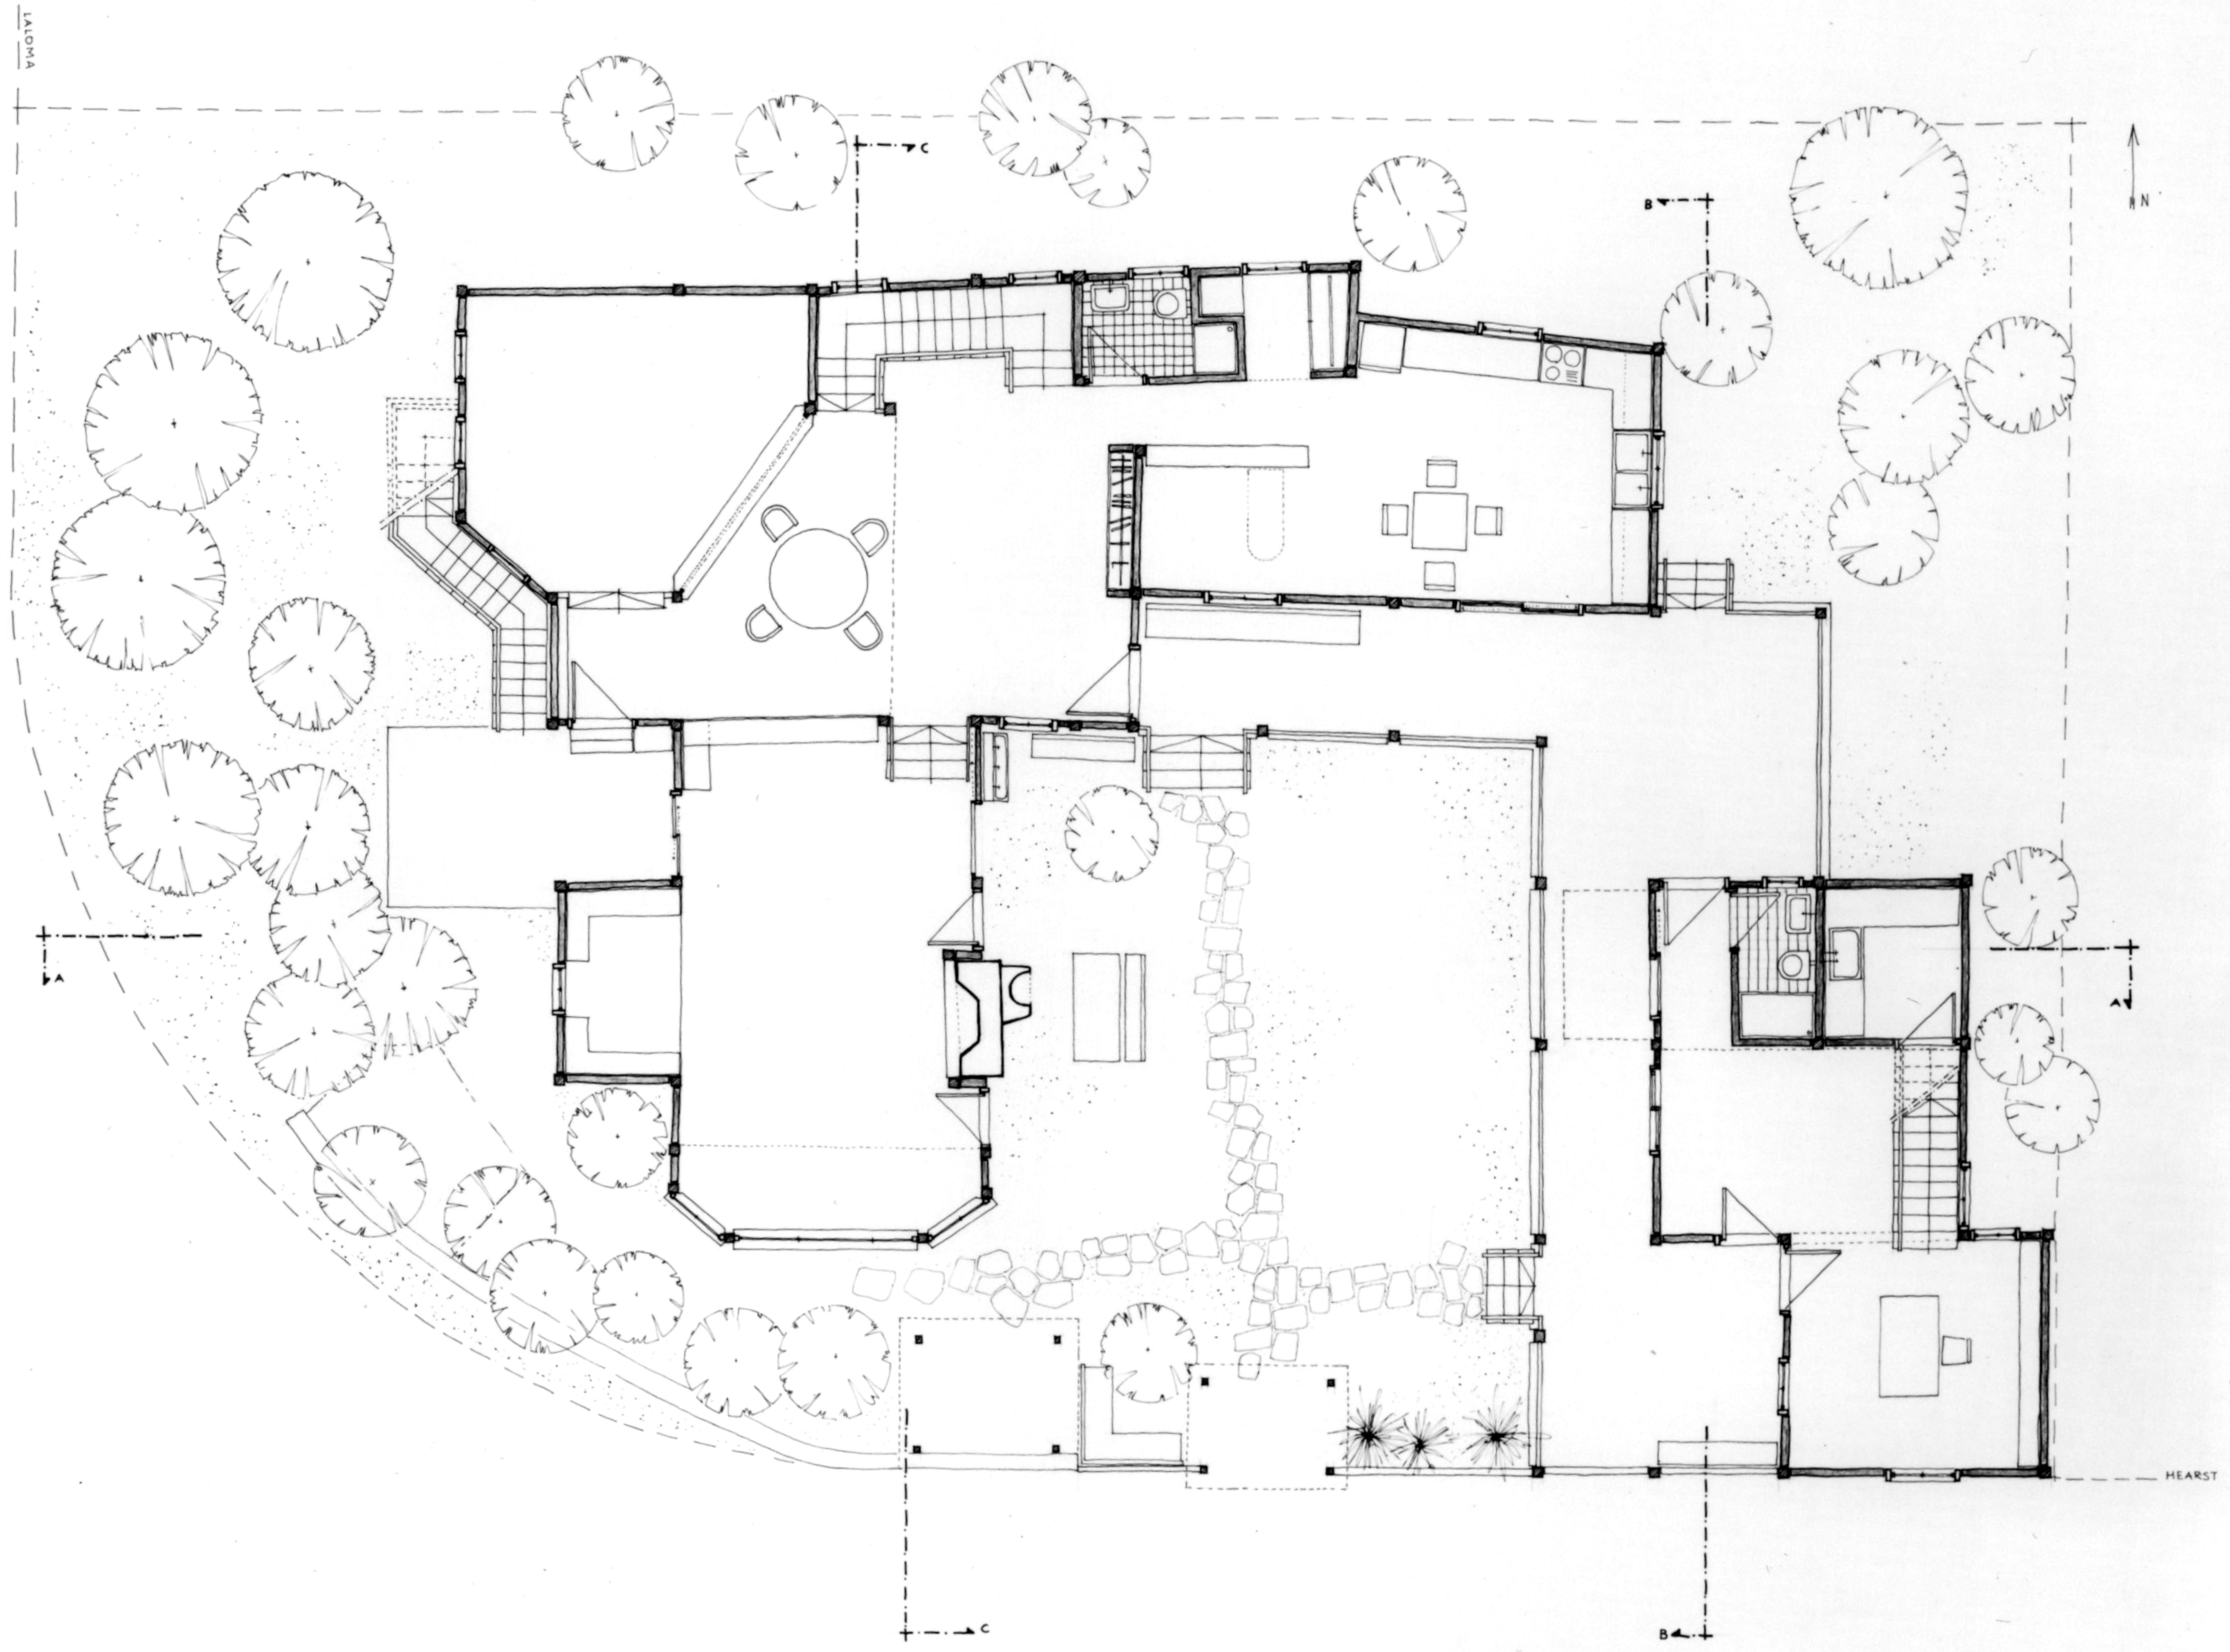



ARCH 201.

ARTEMIS ANNINOVA NOV 78


SECOND FLOOR PLAN

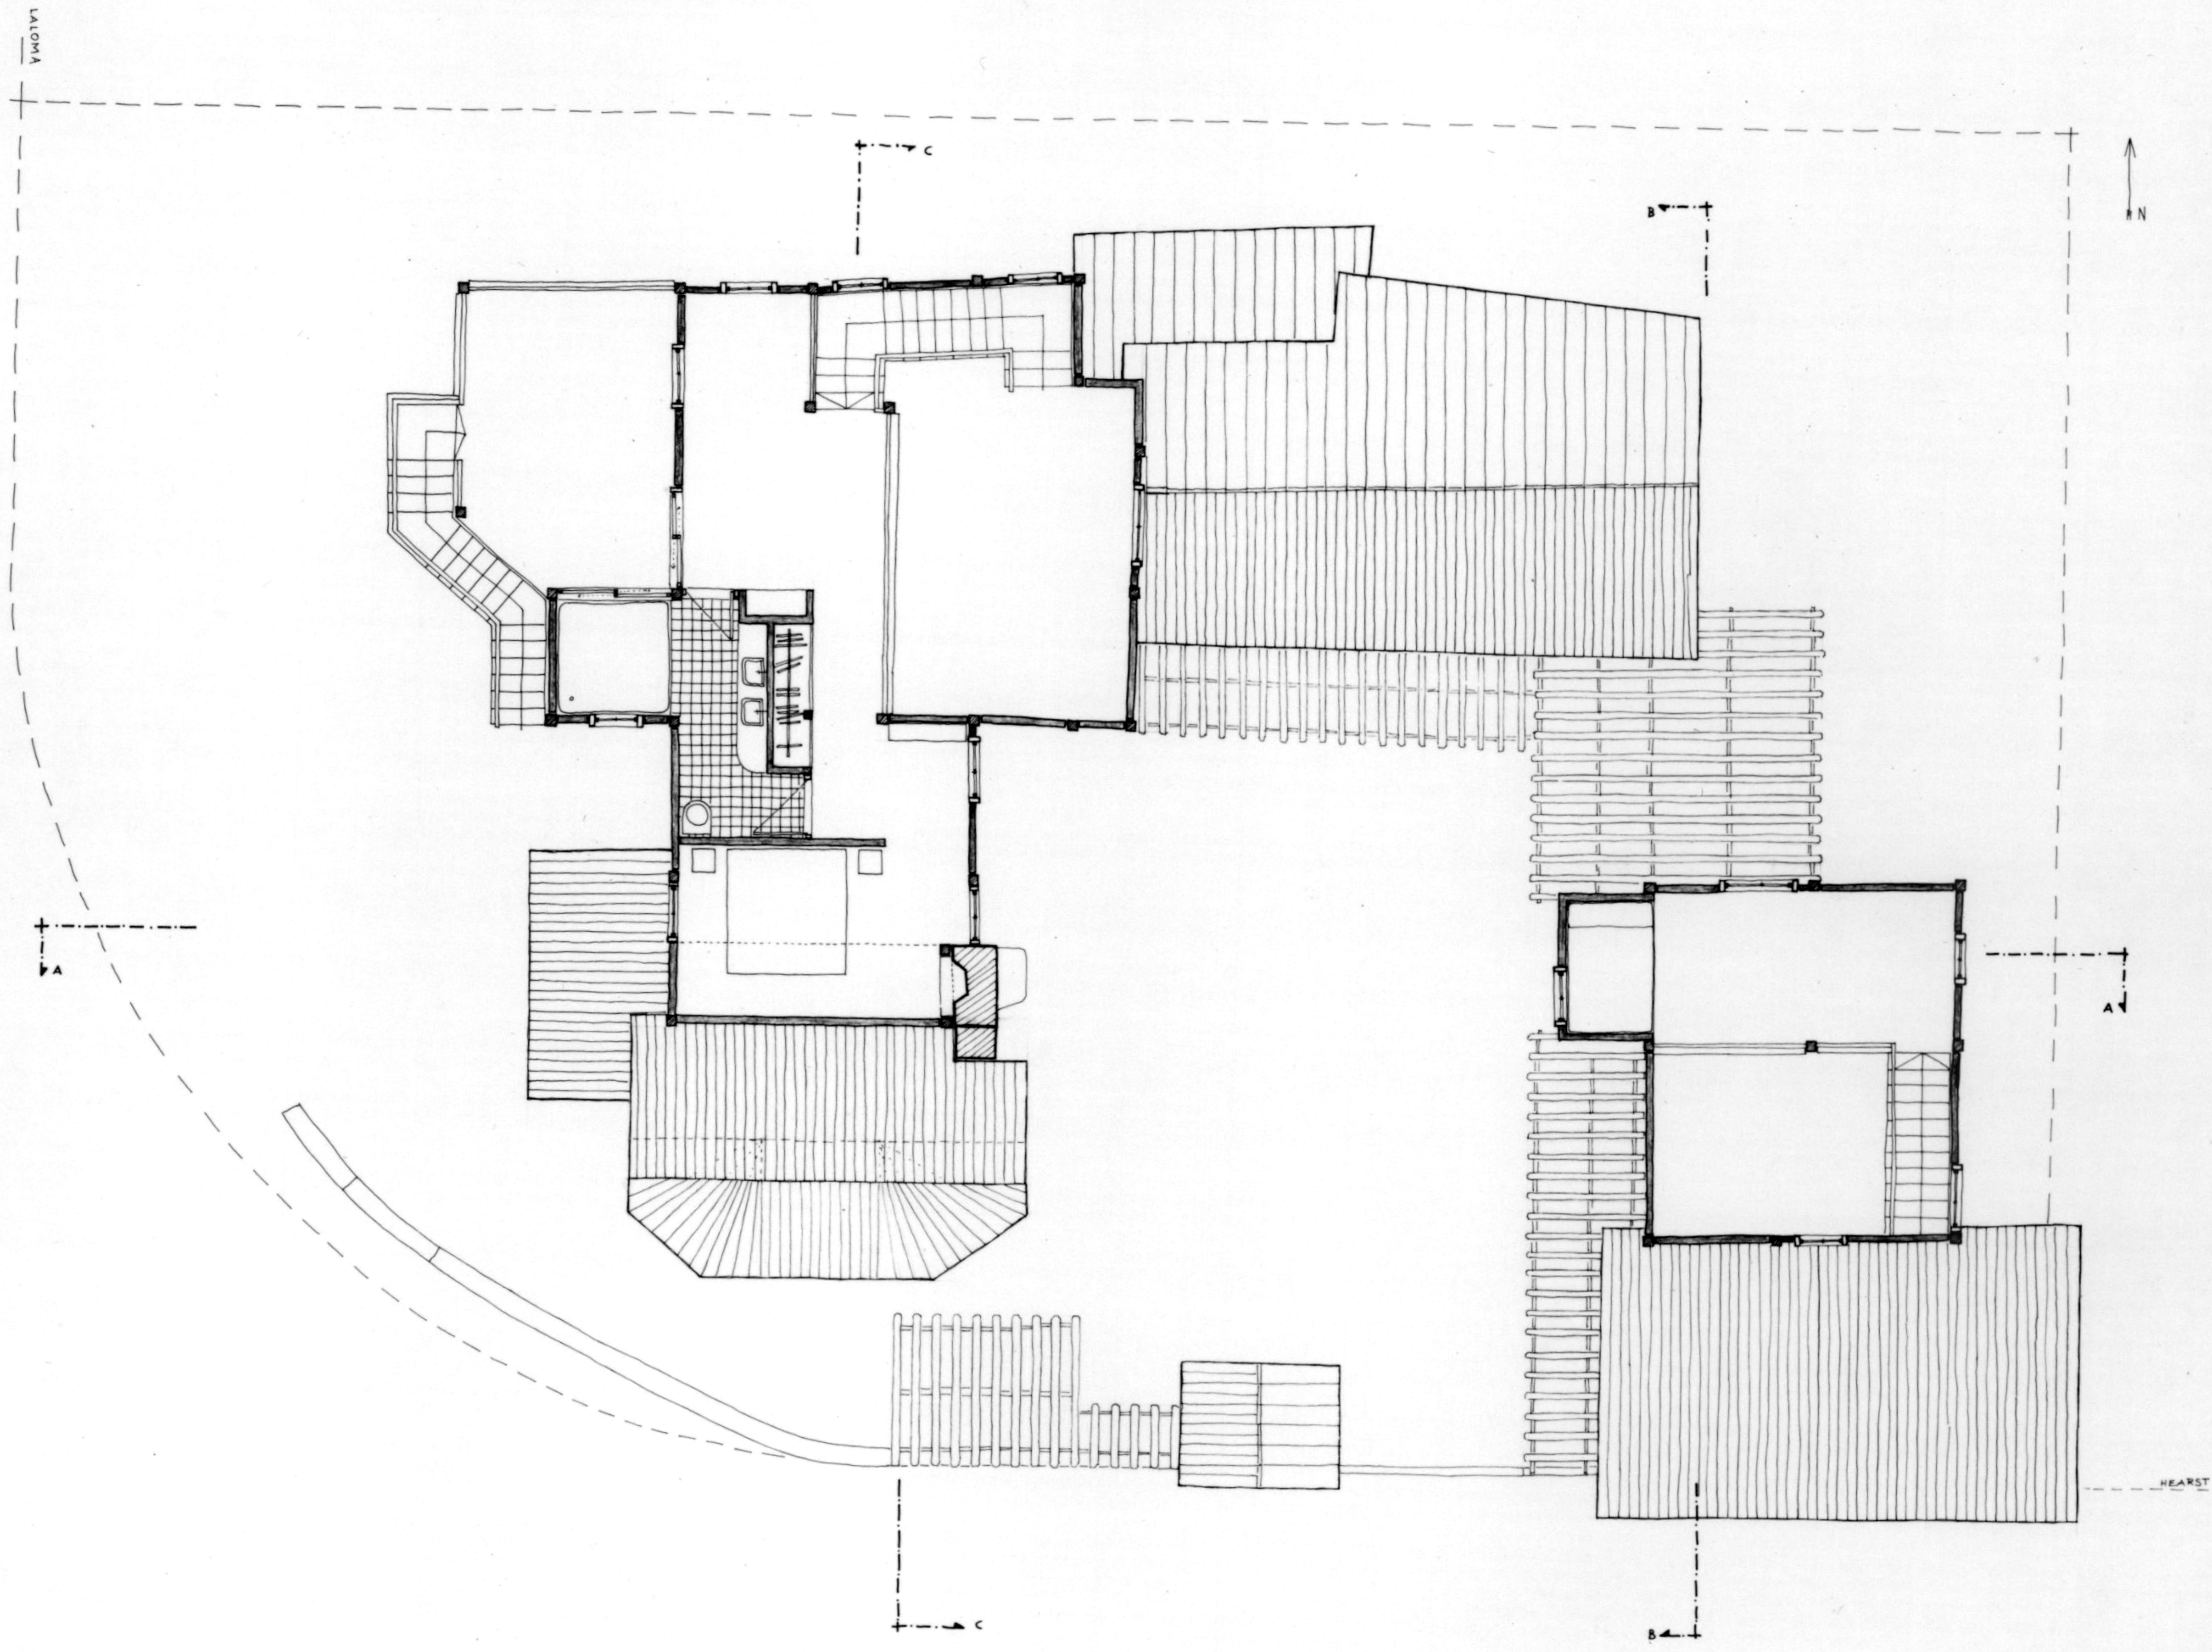


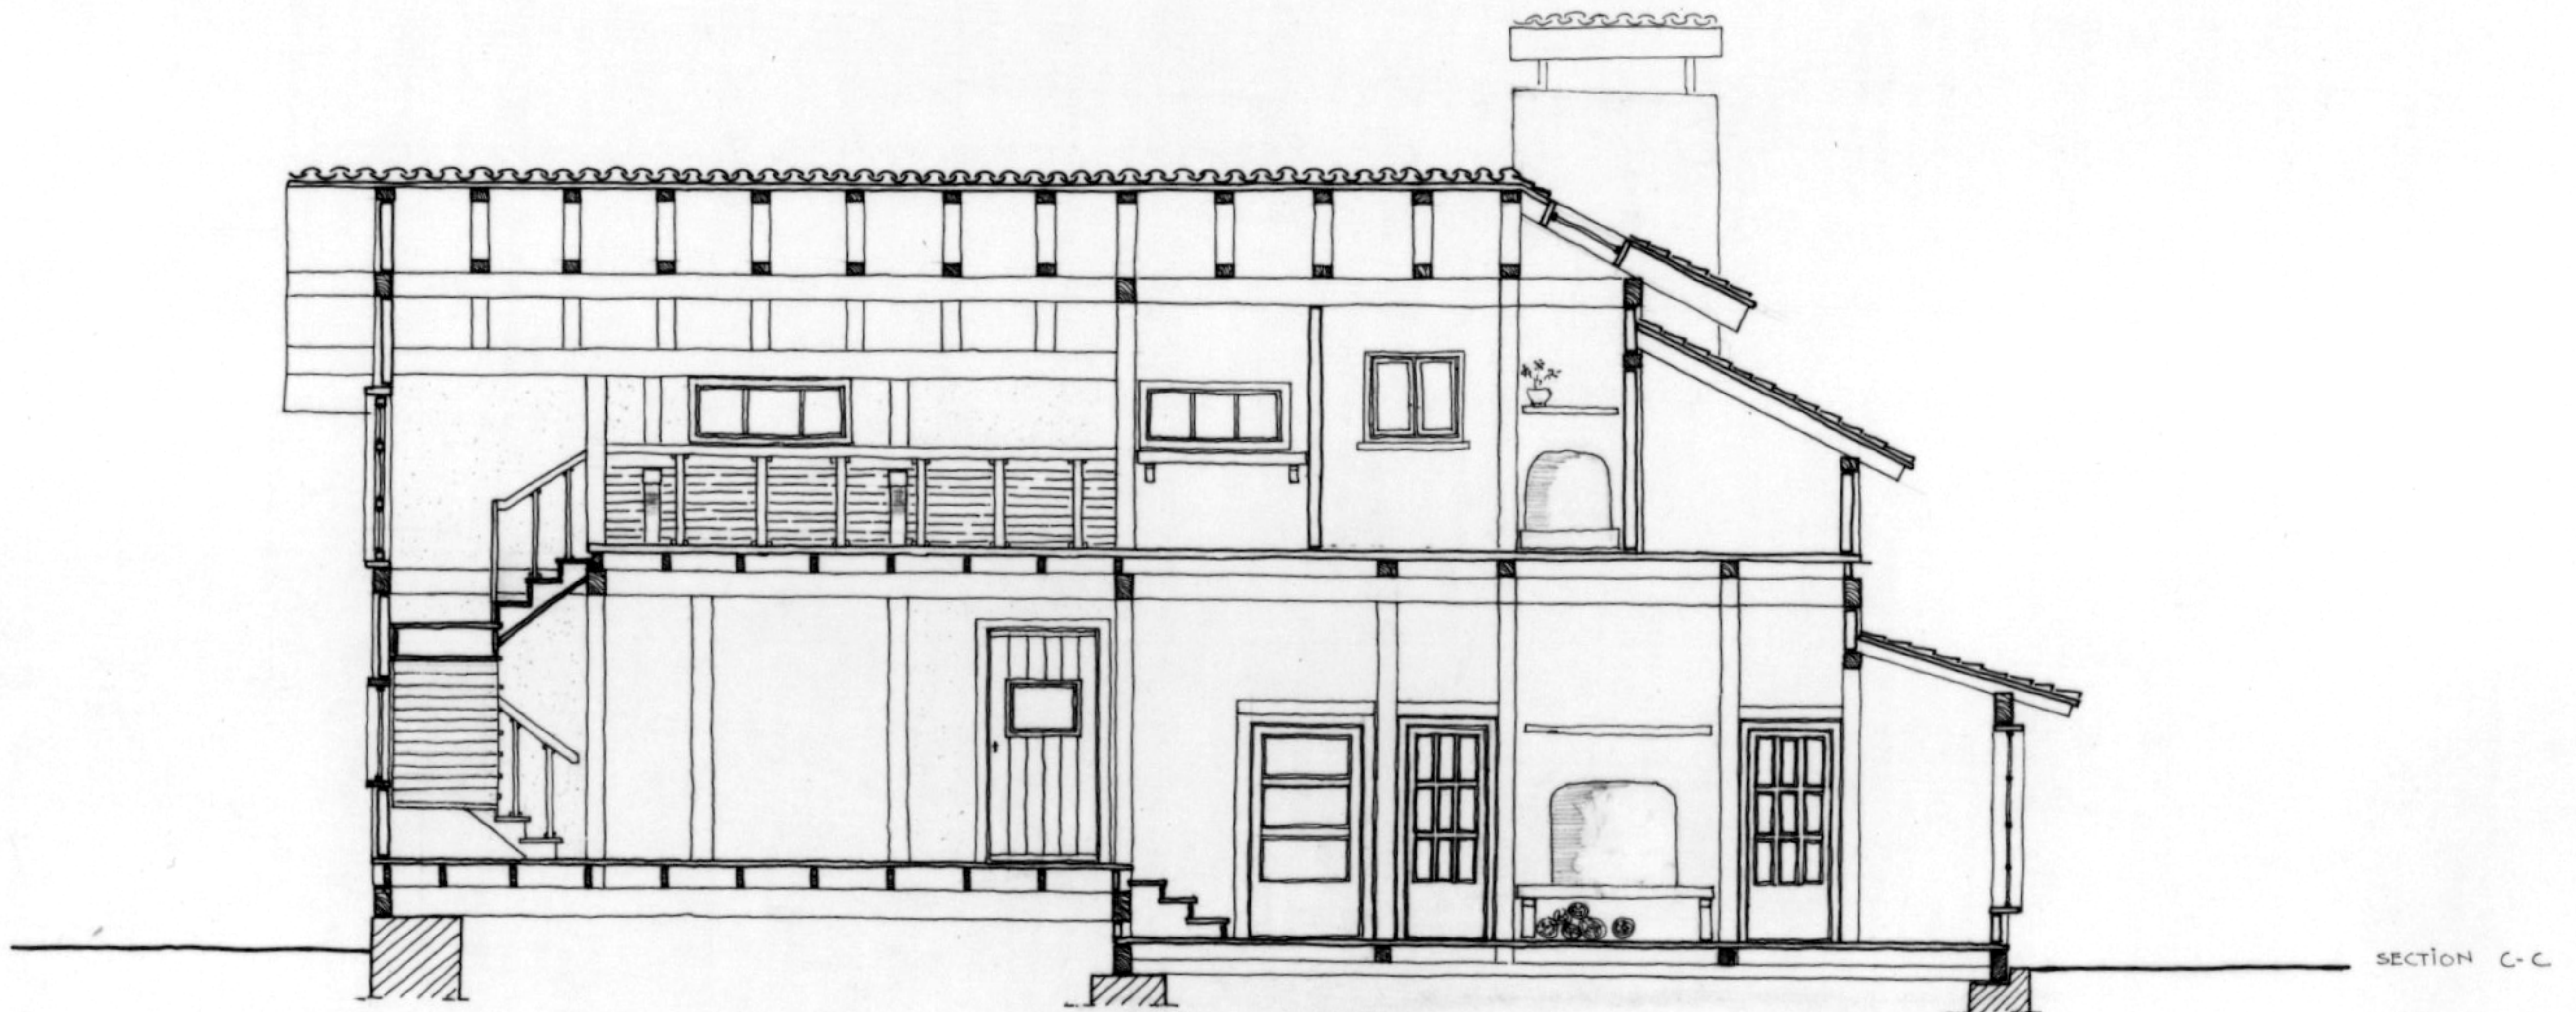
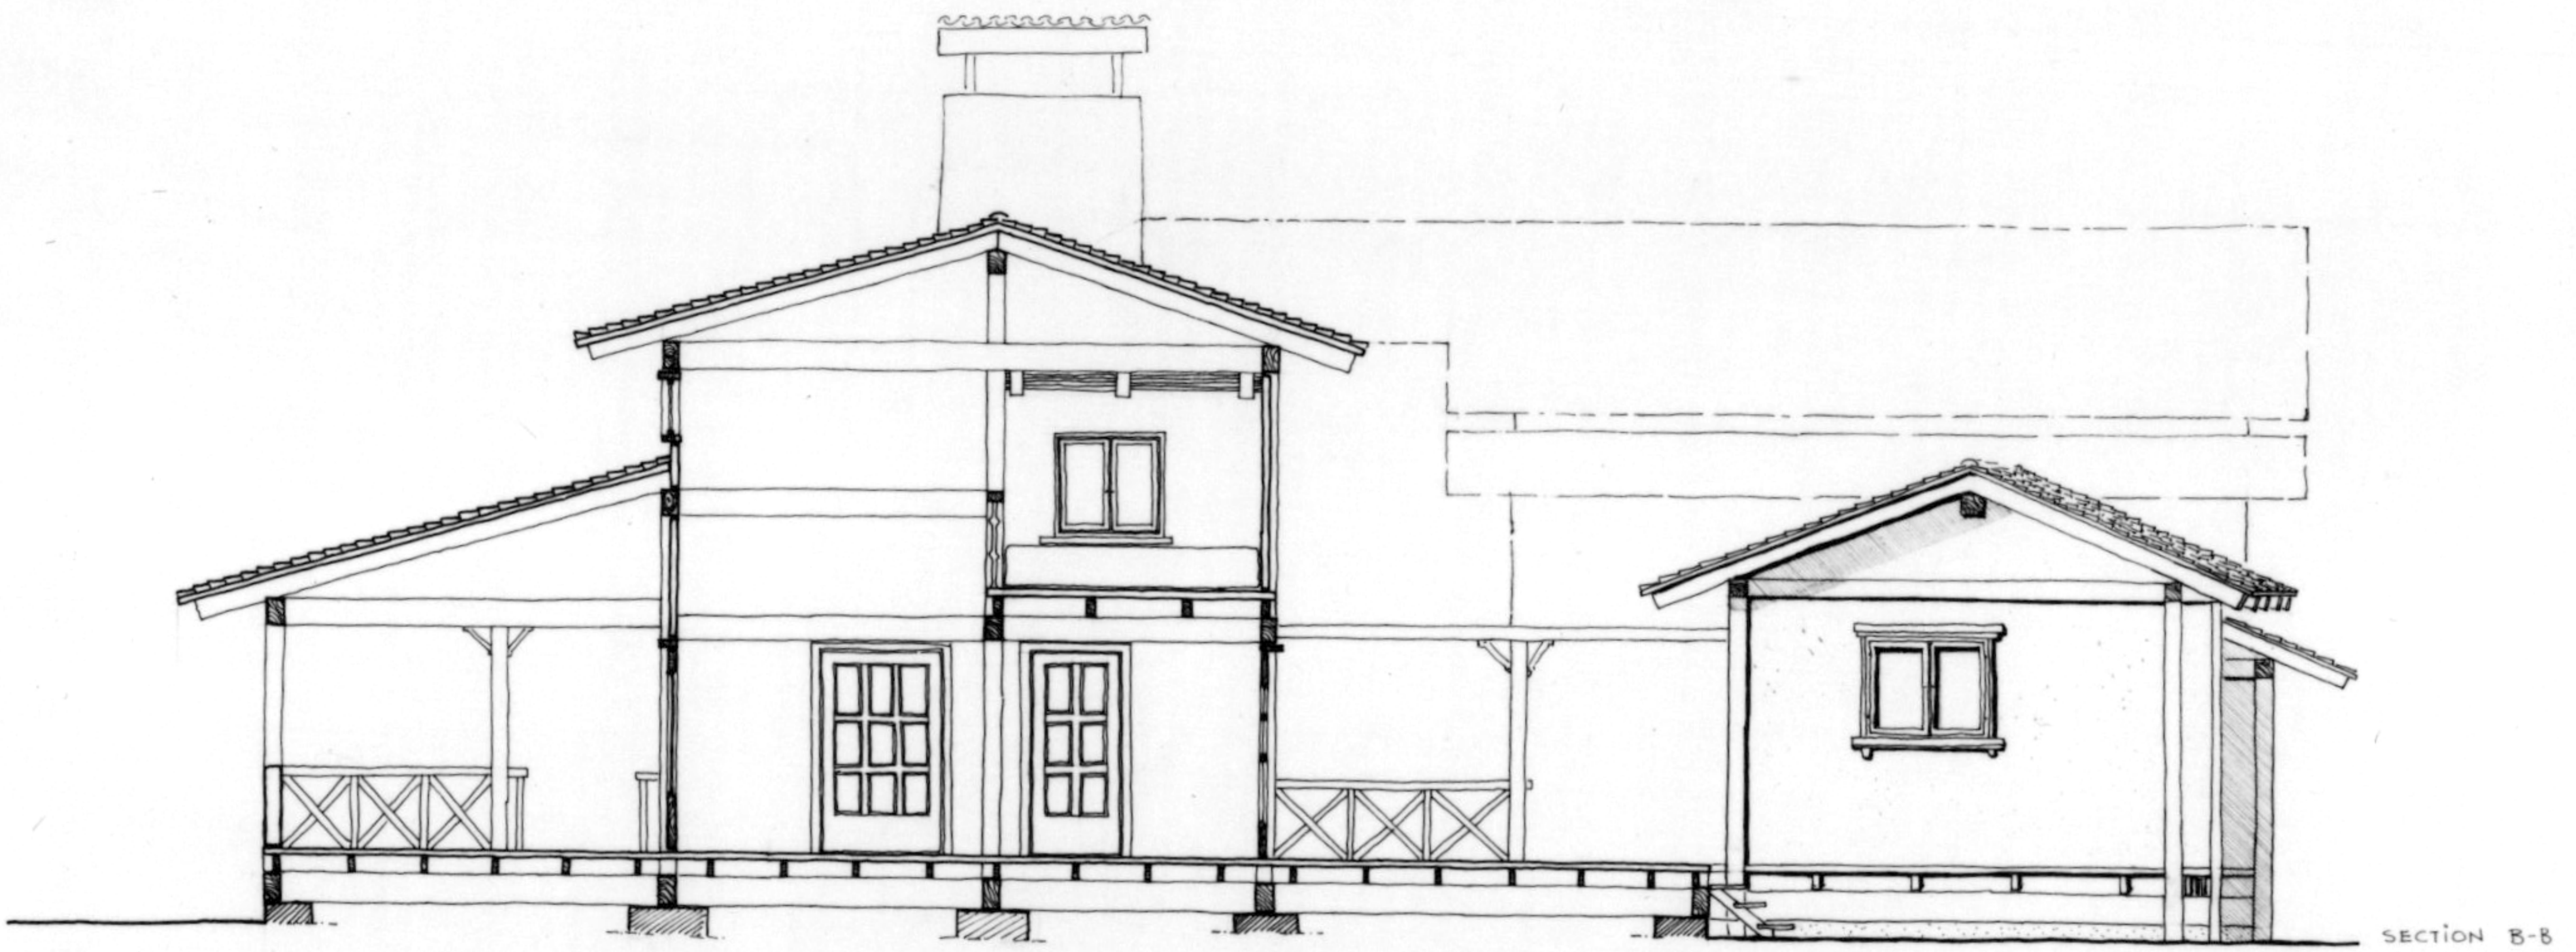
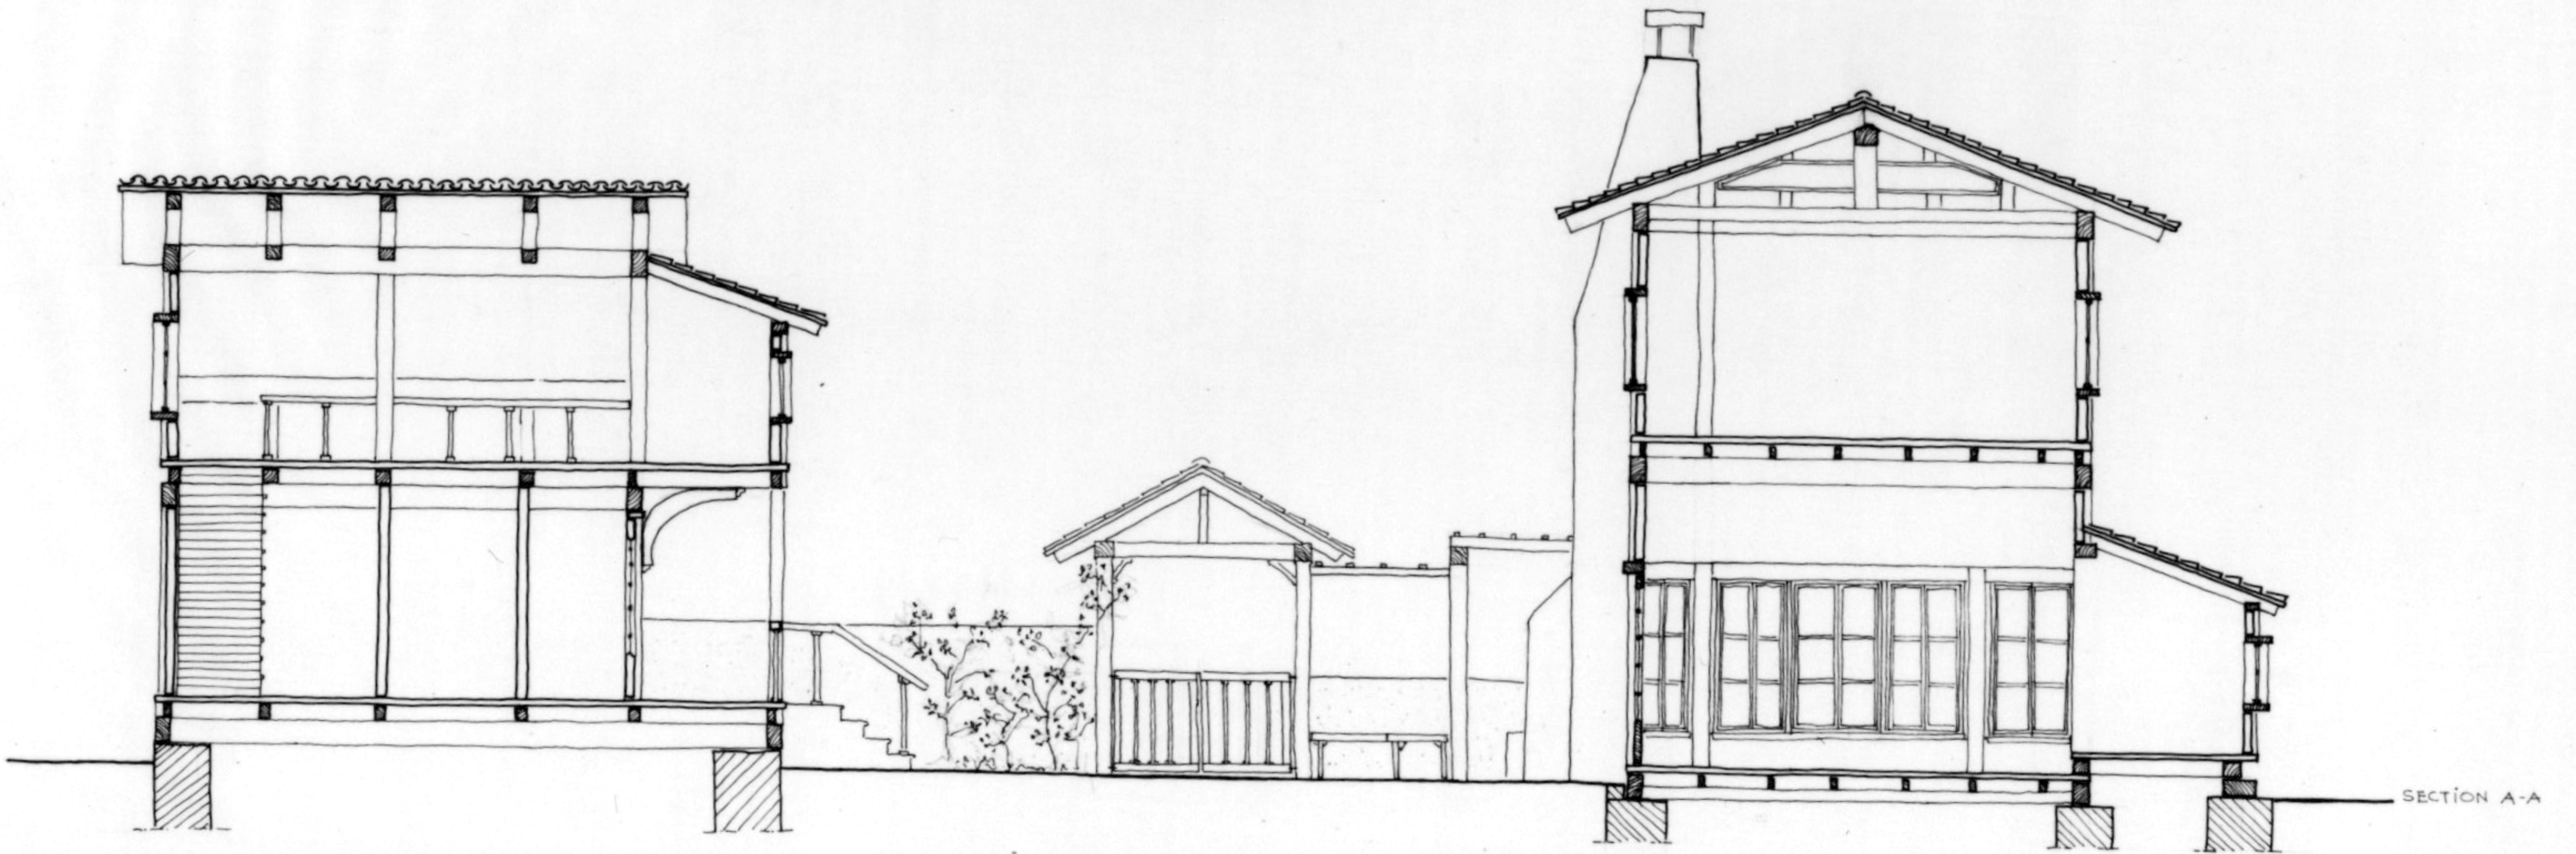


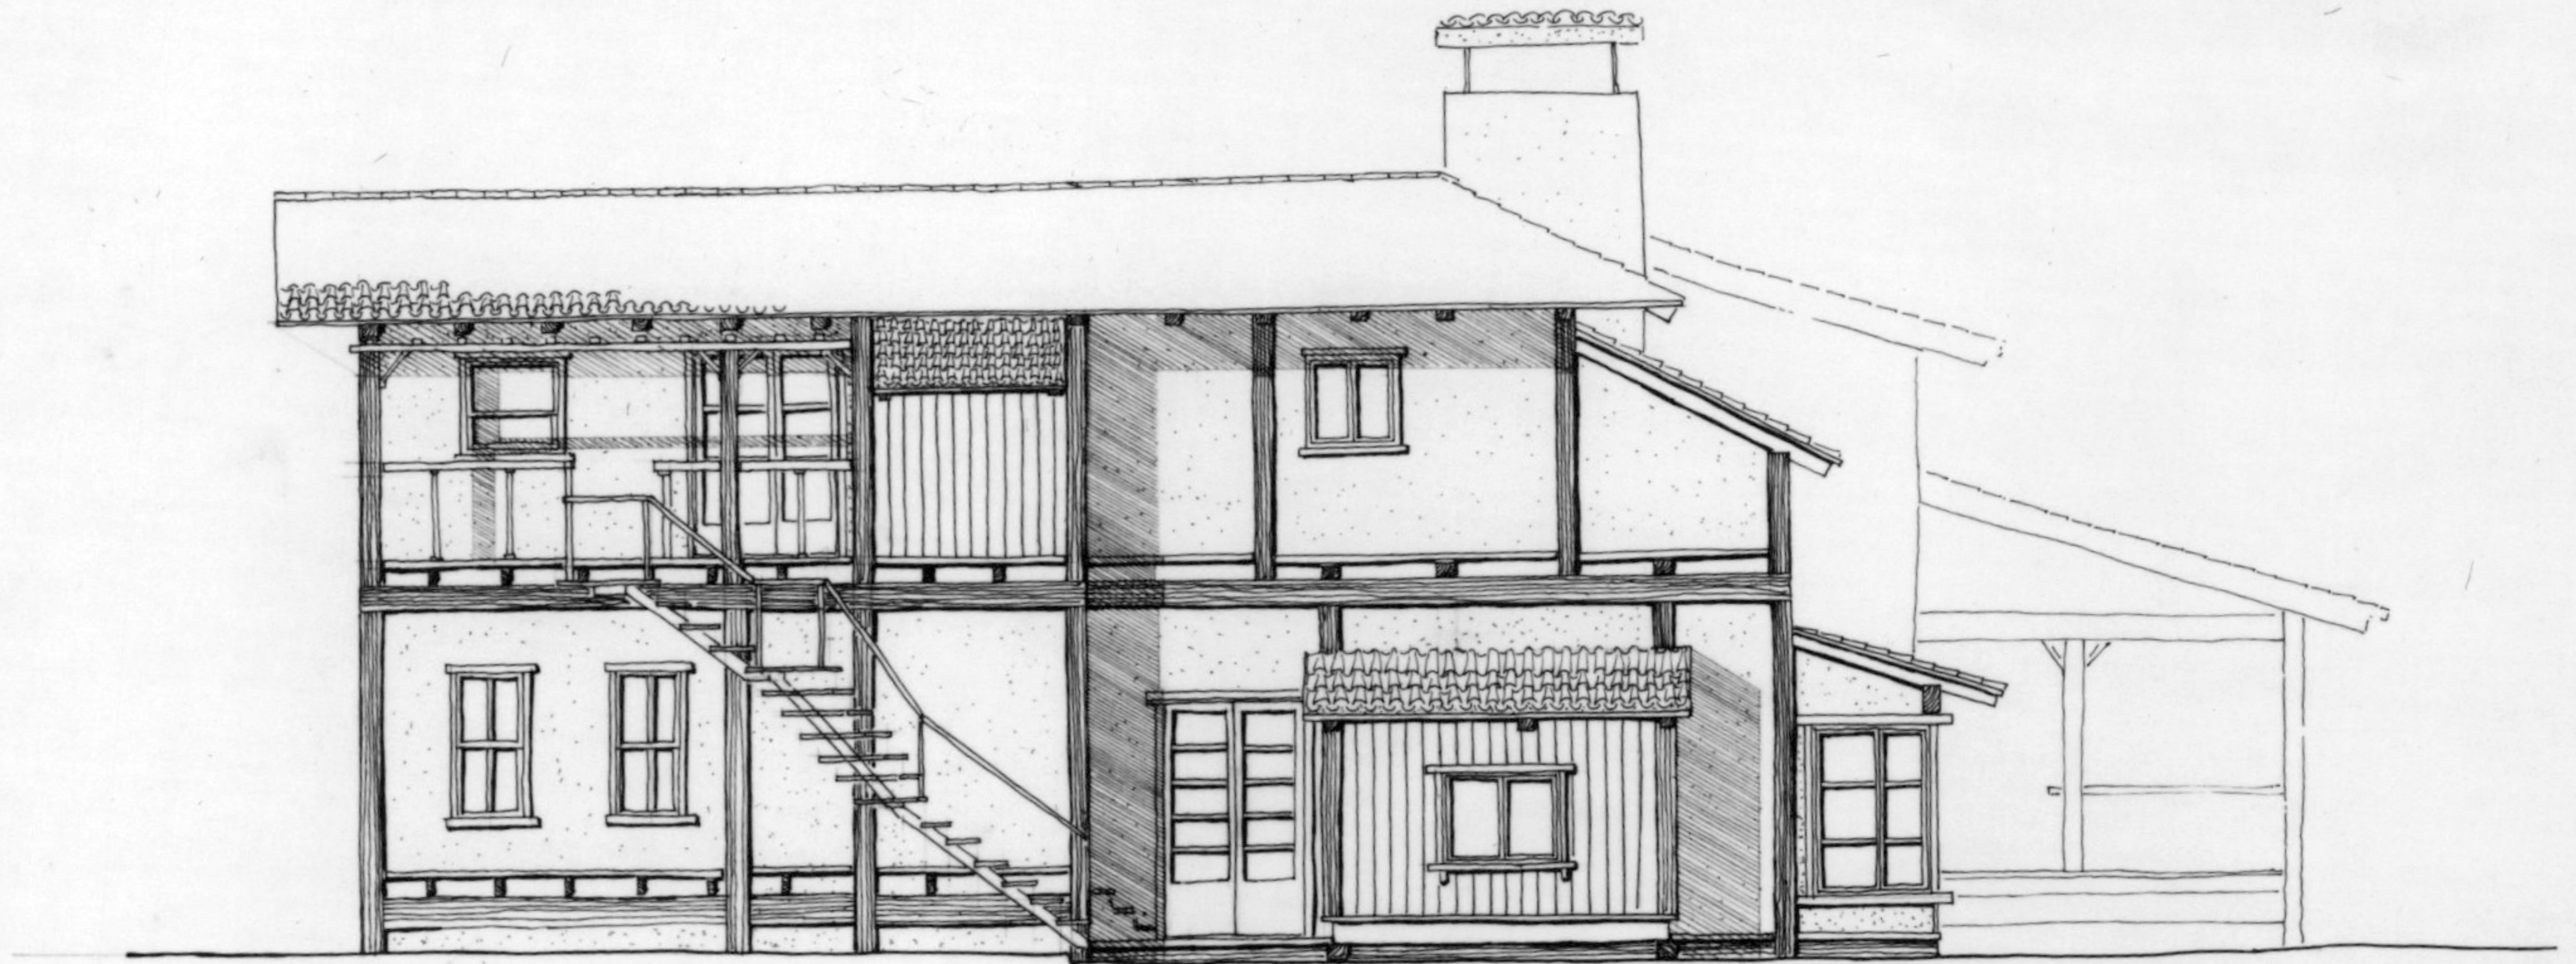

WEST ELEVATION



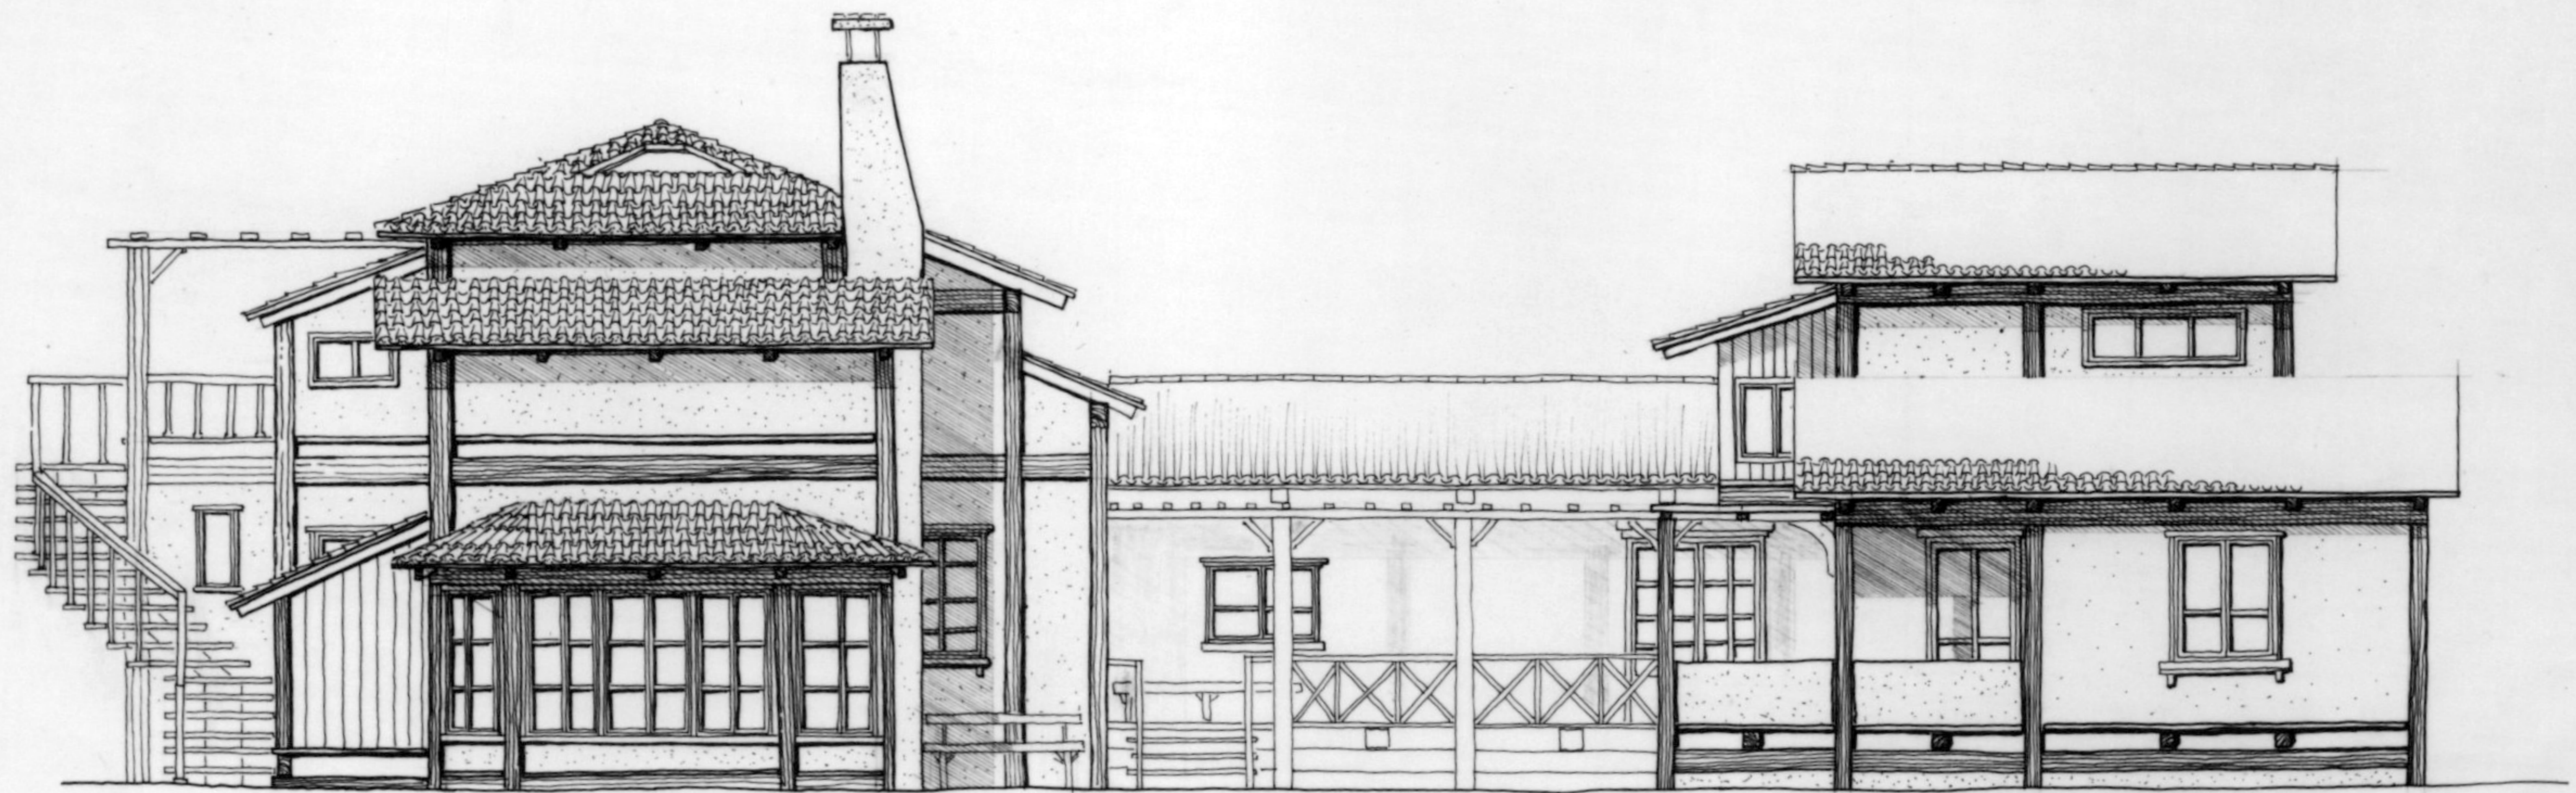


SOUTH ELEVATION

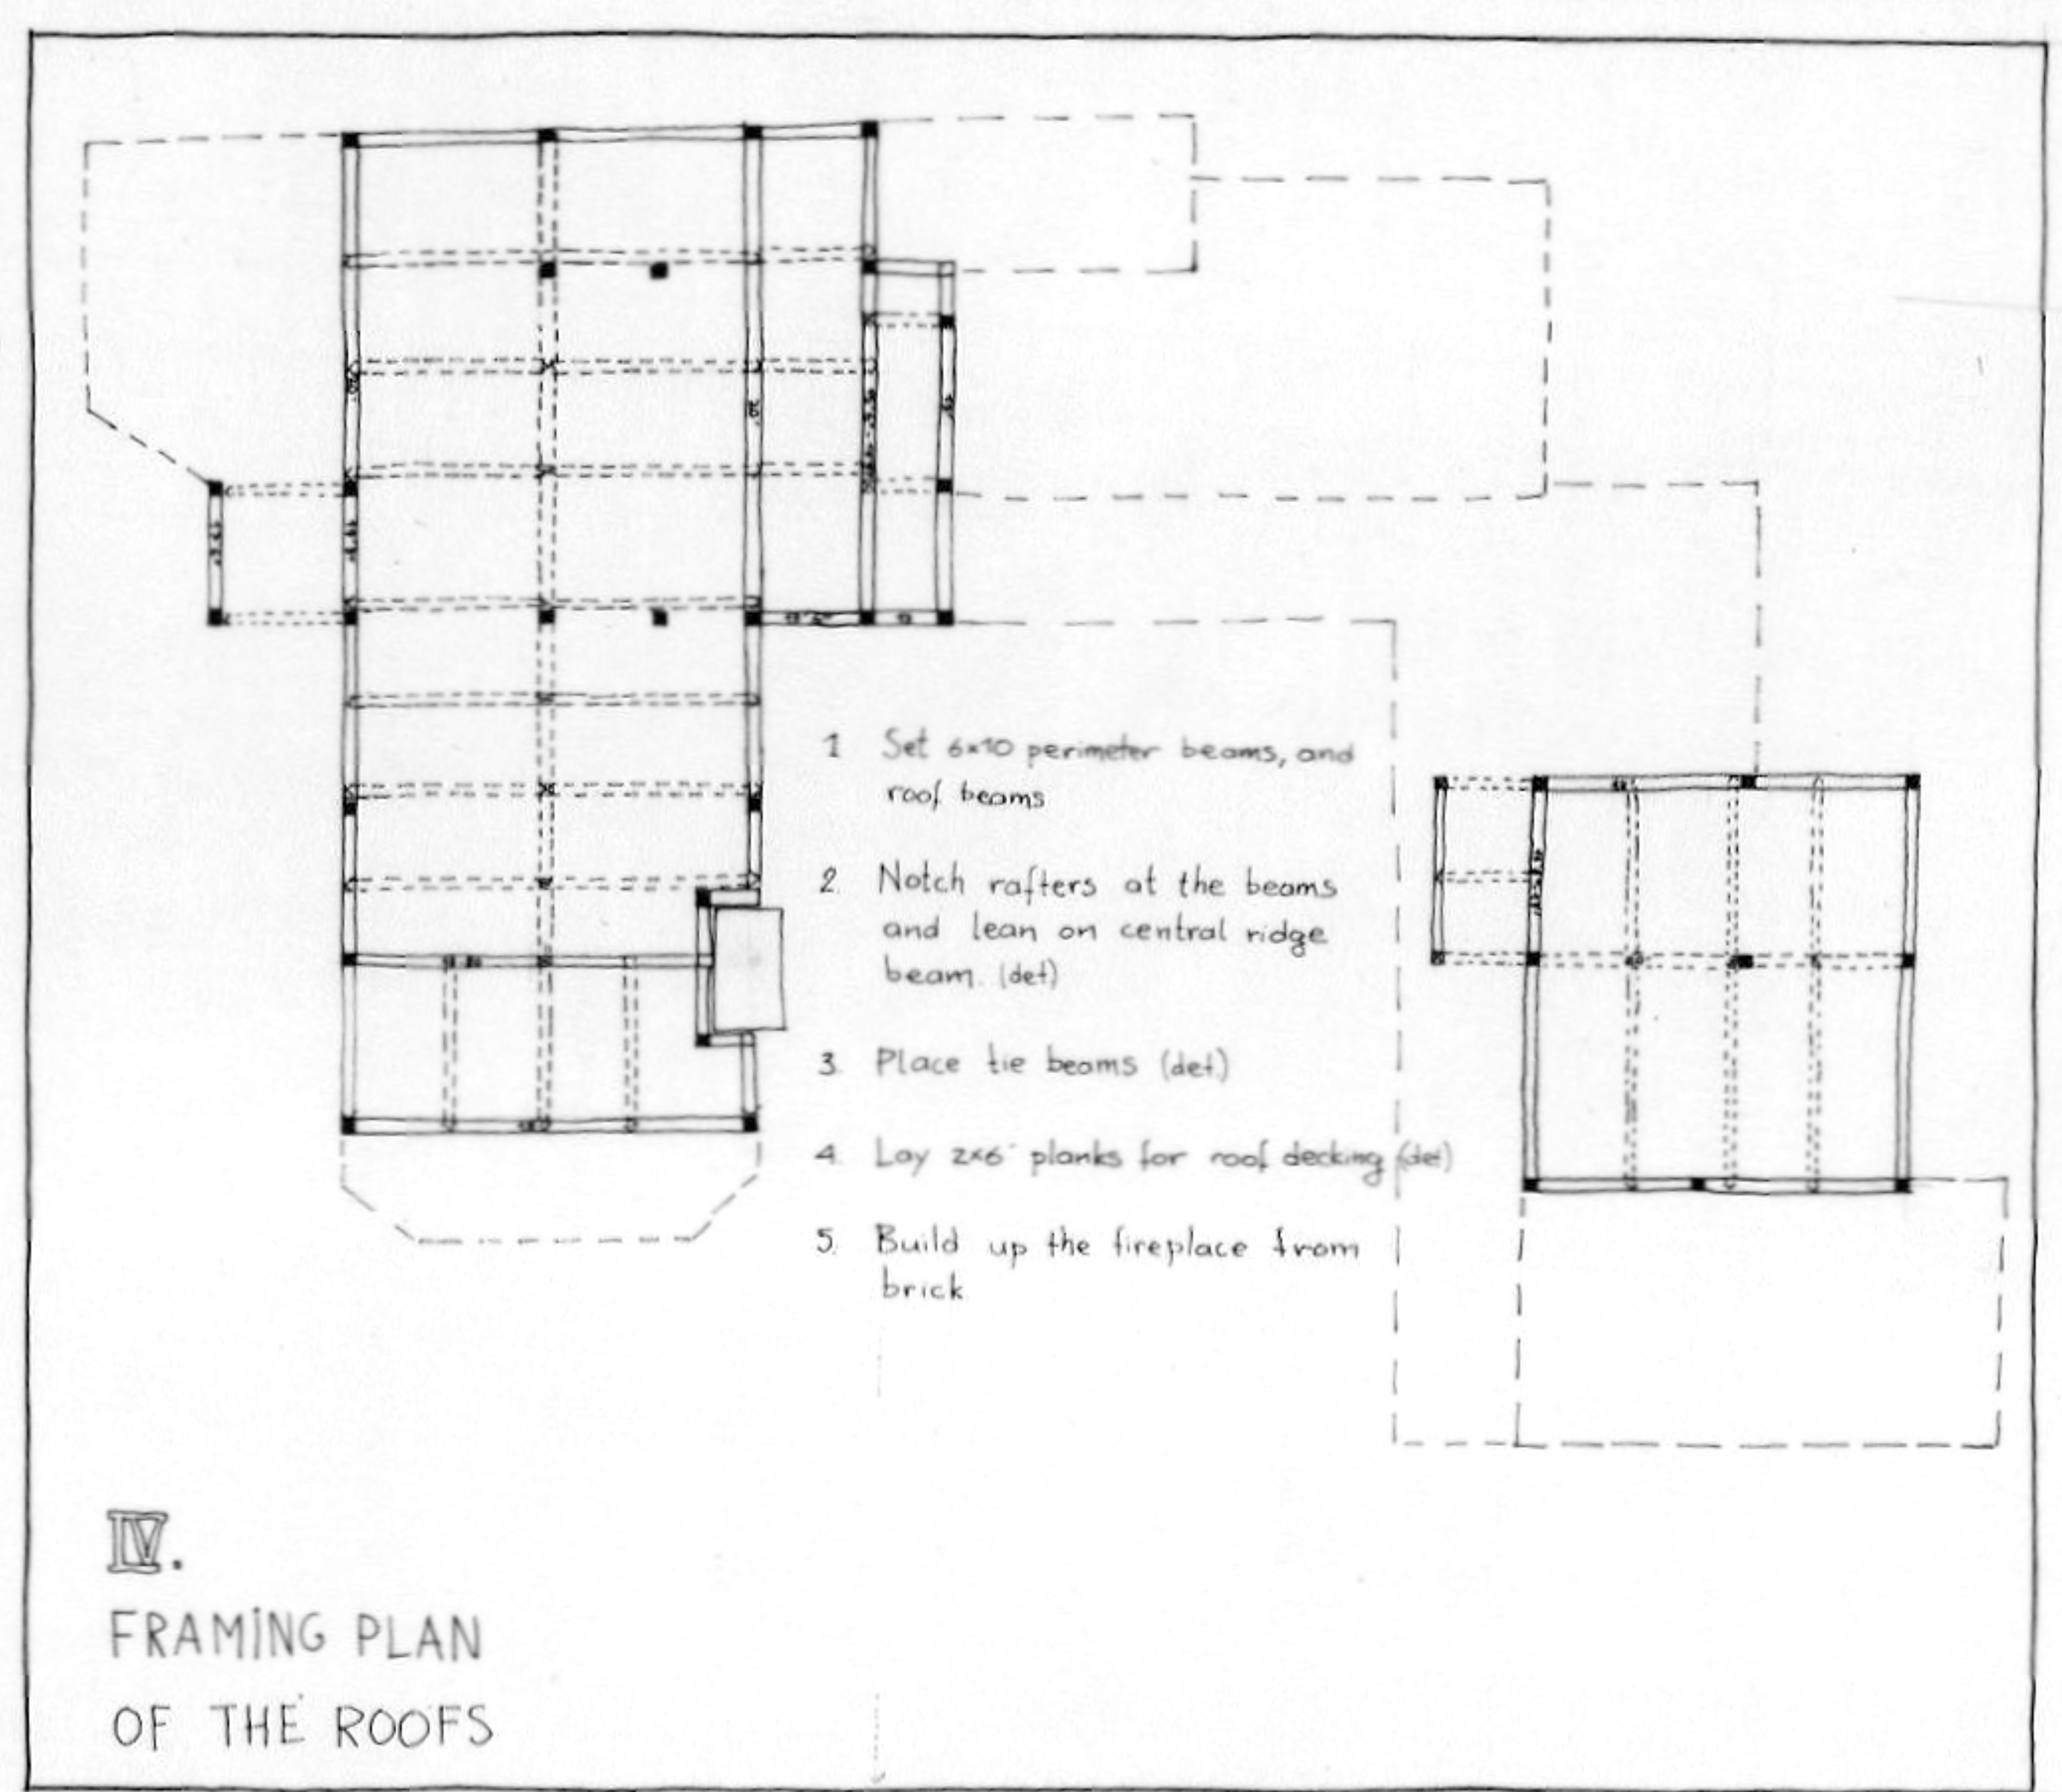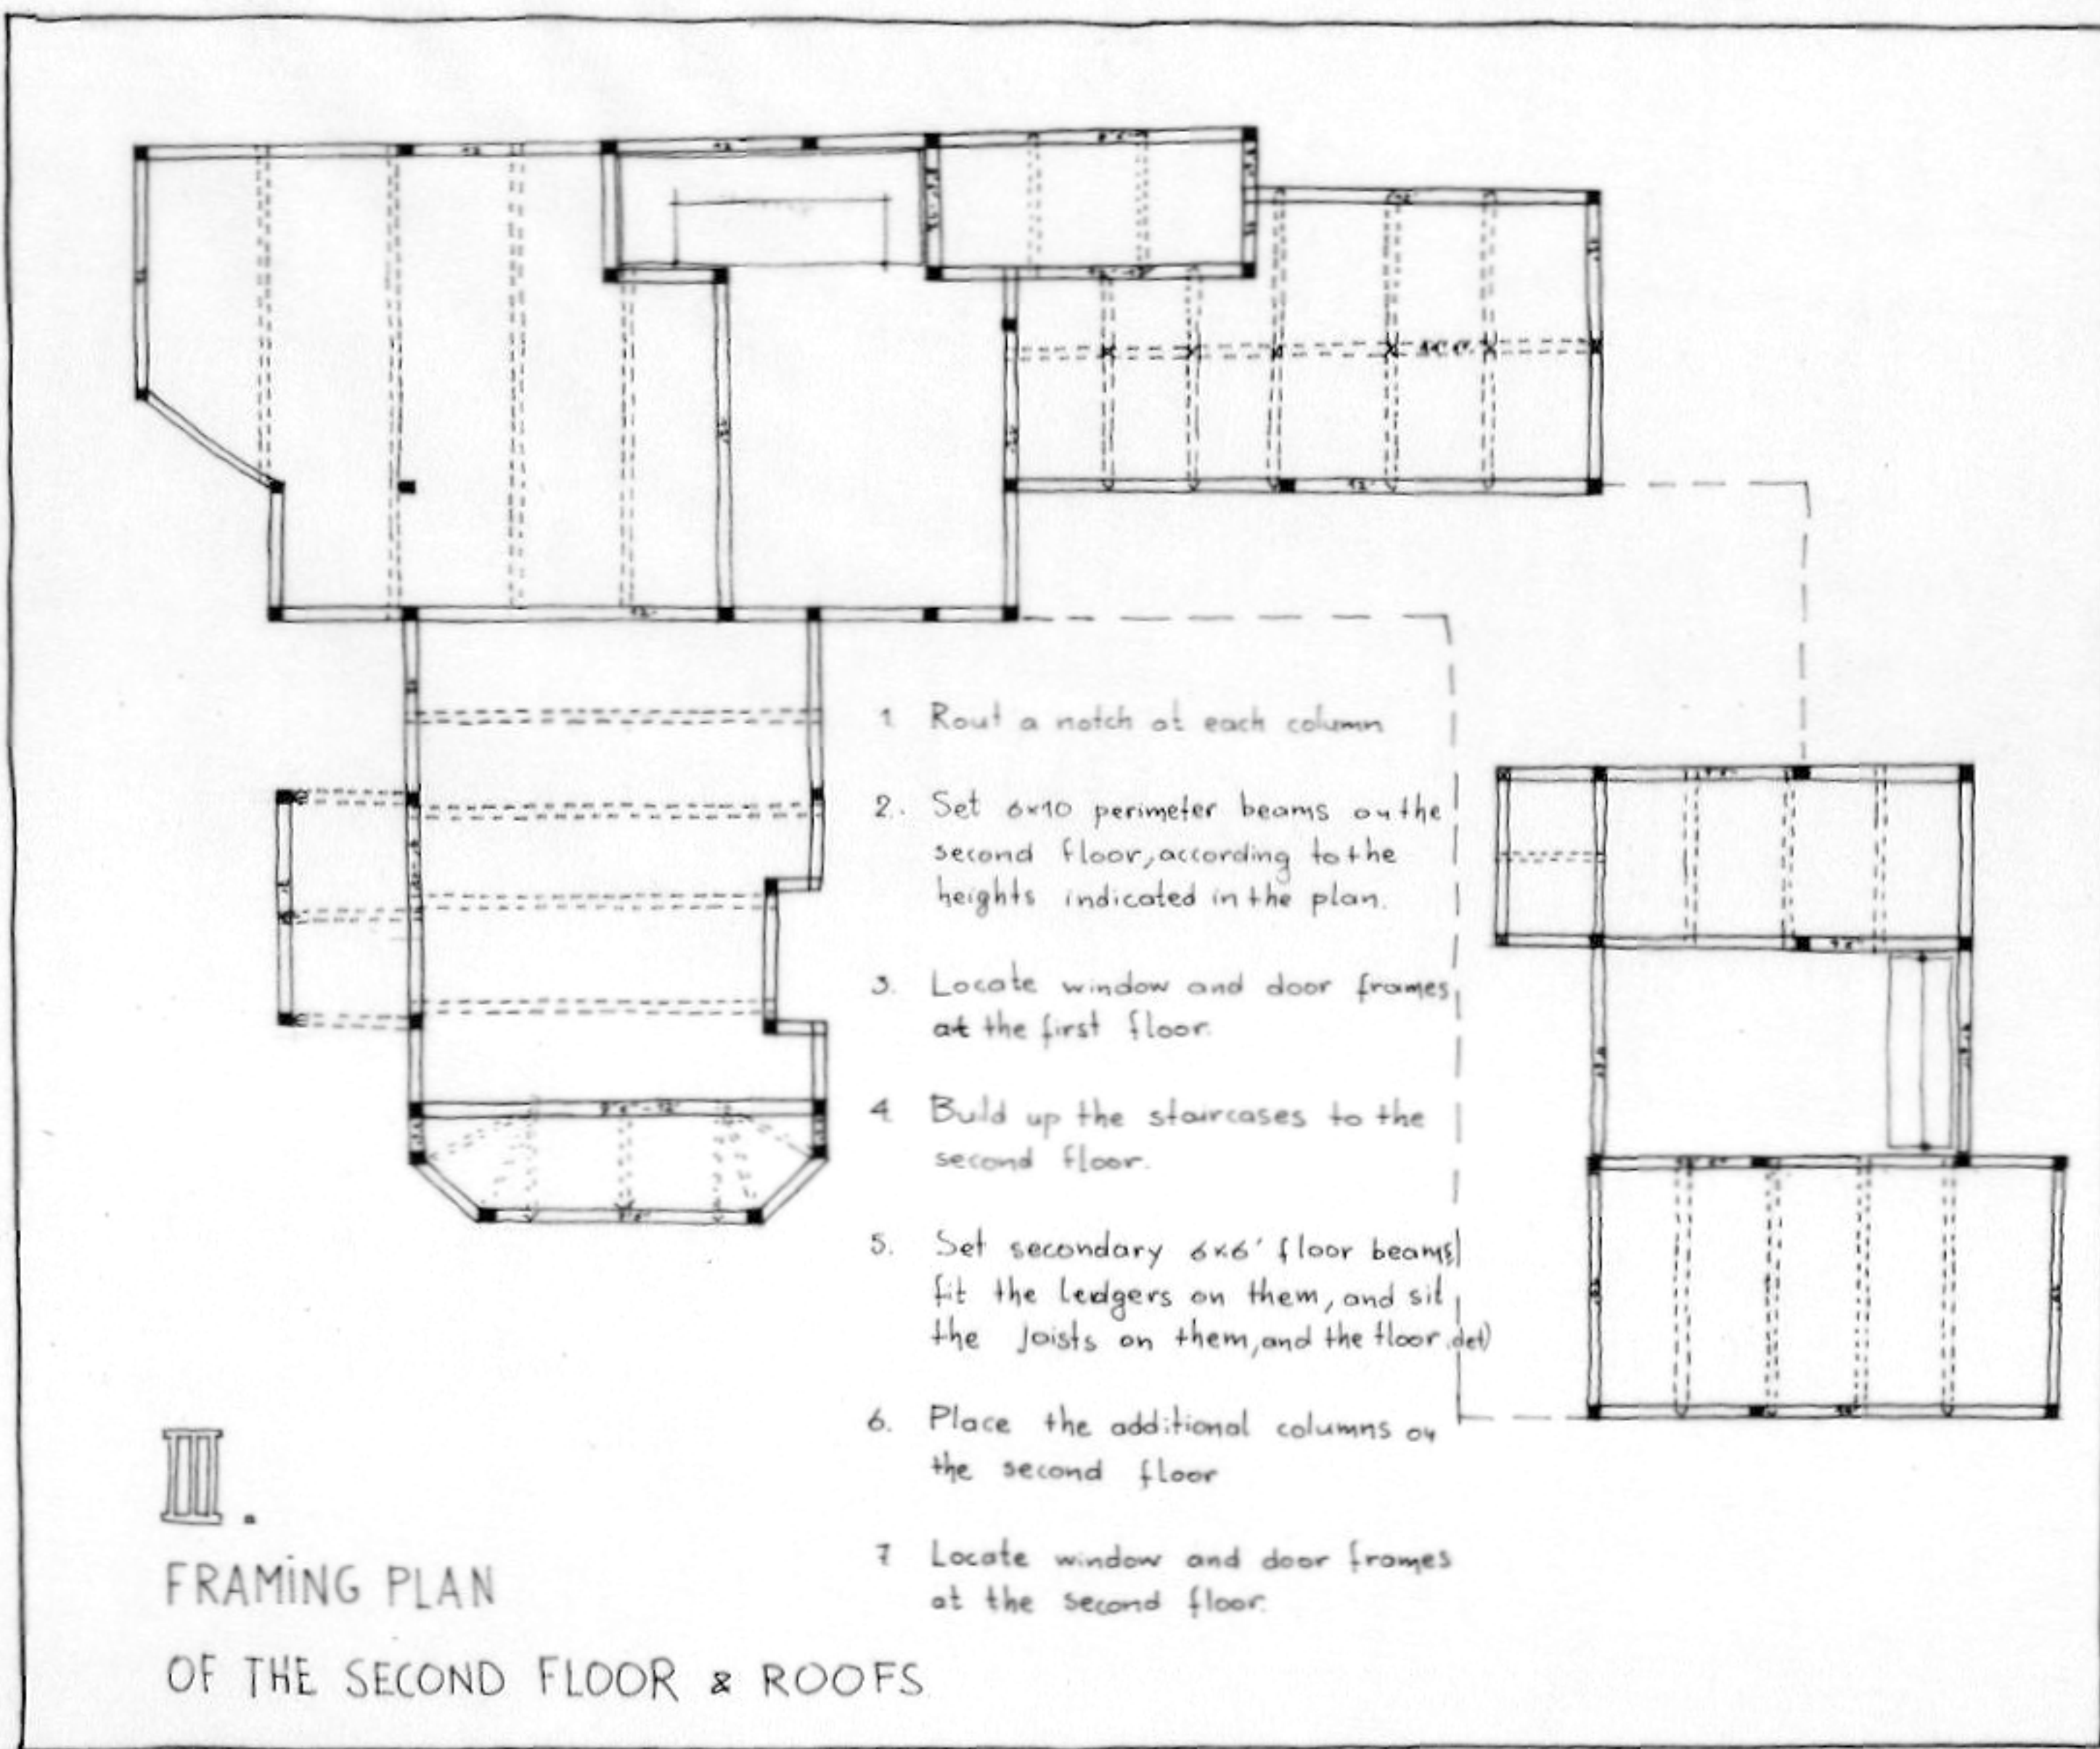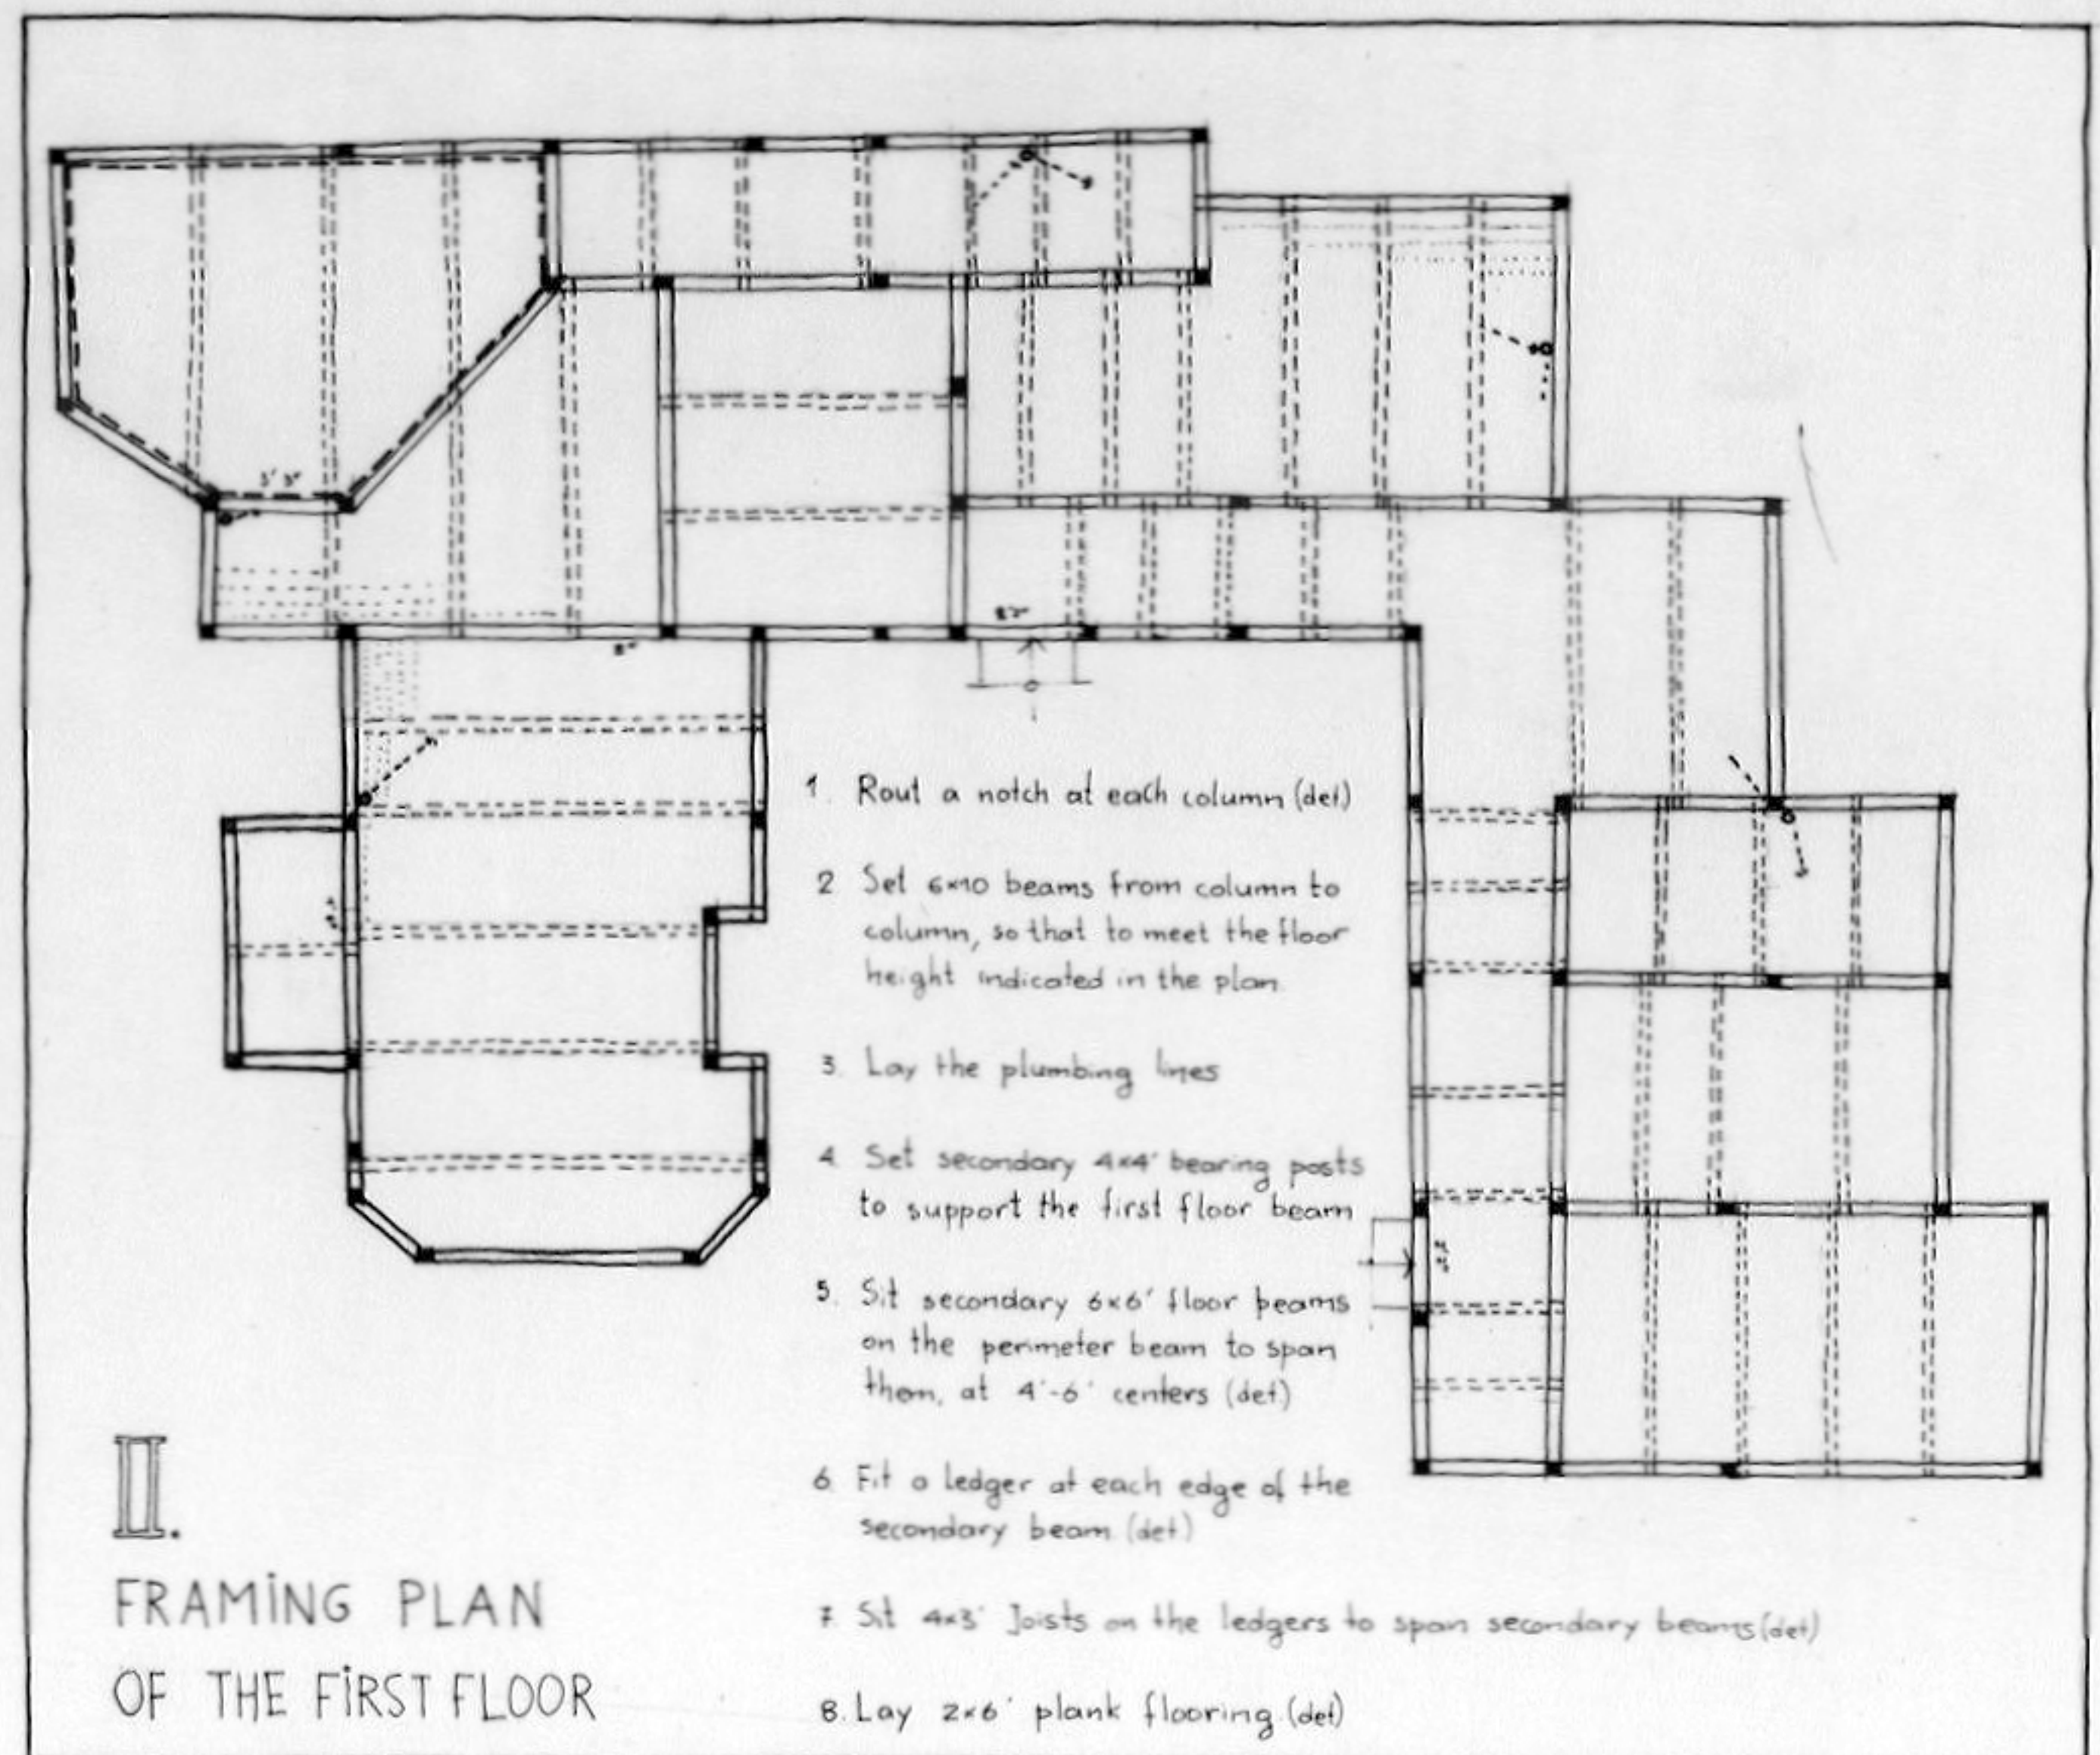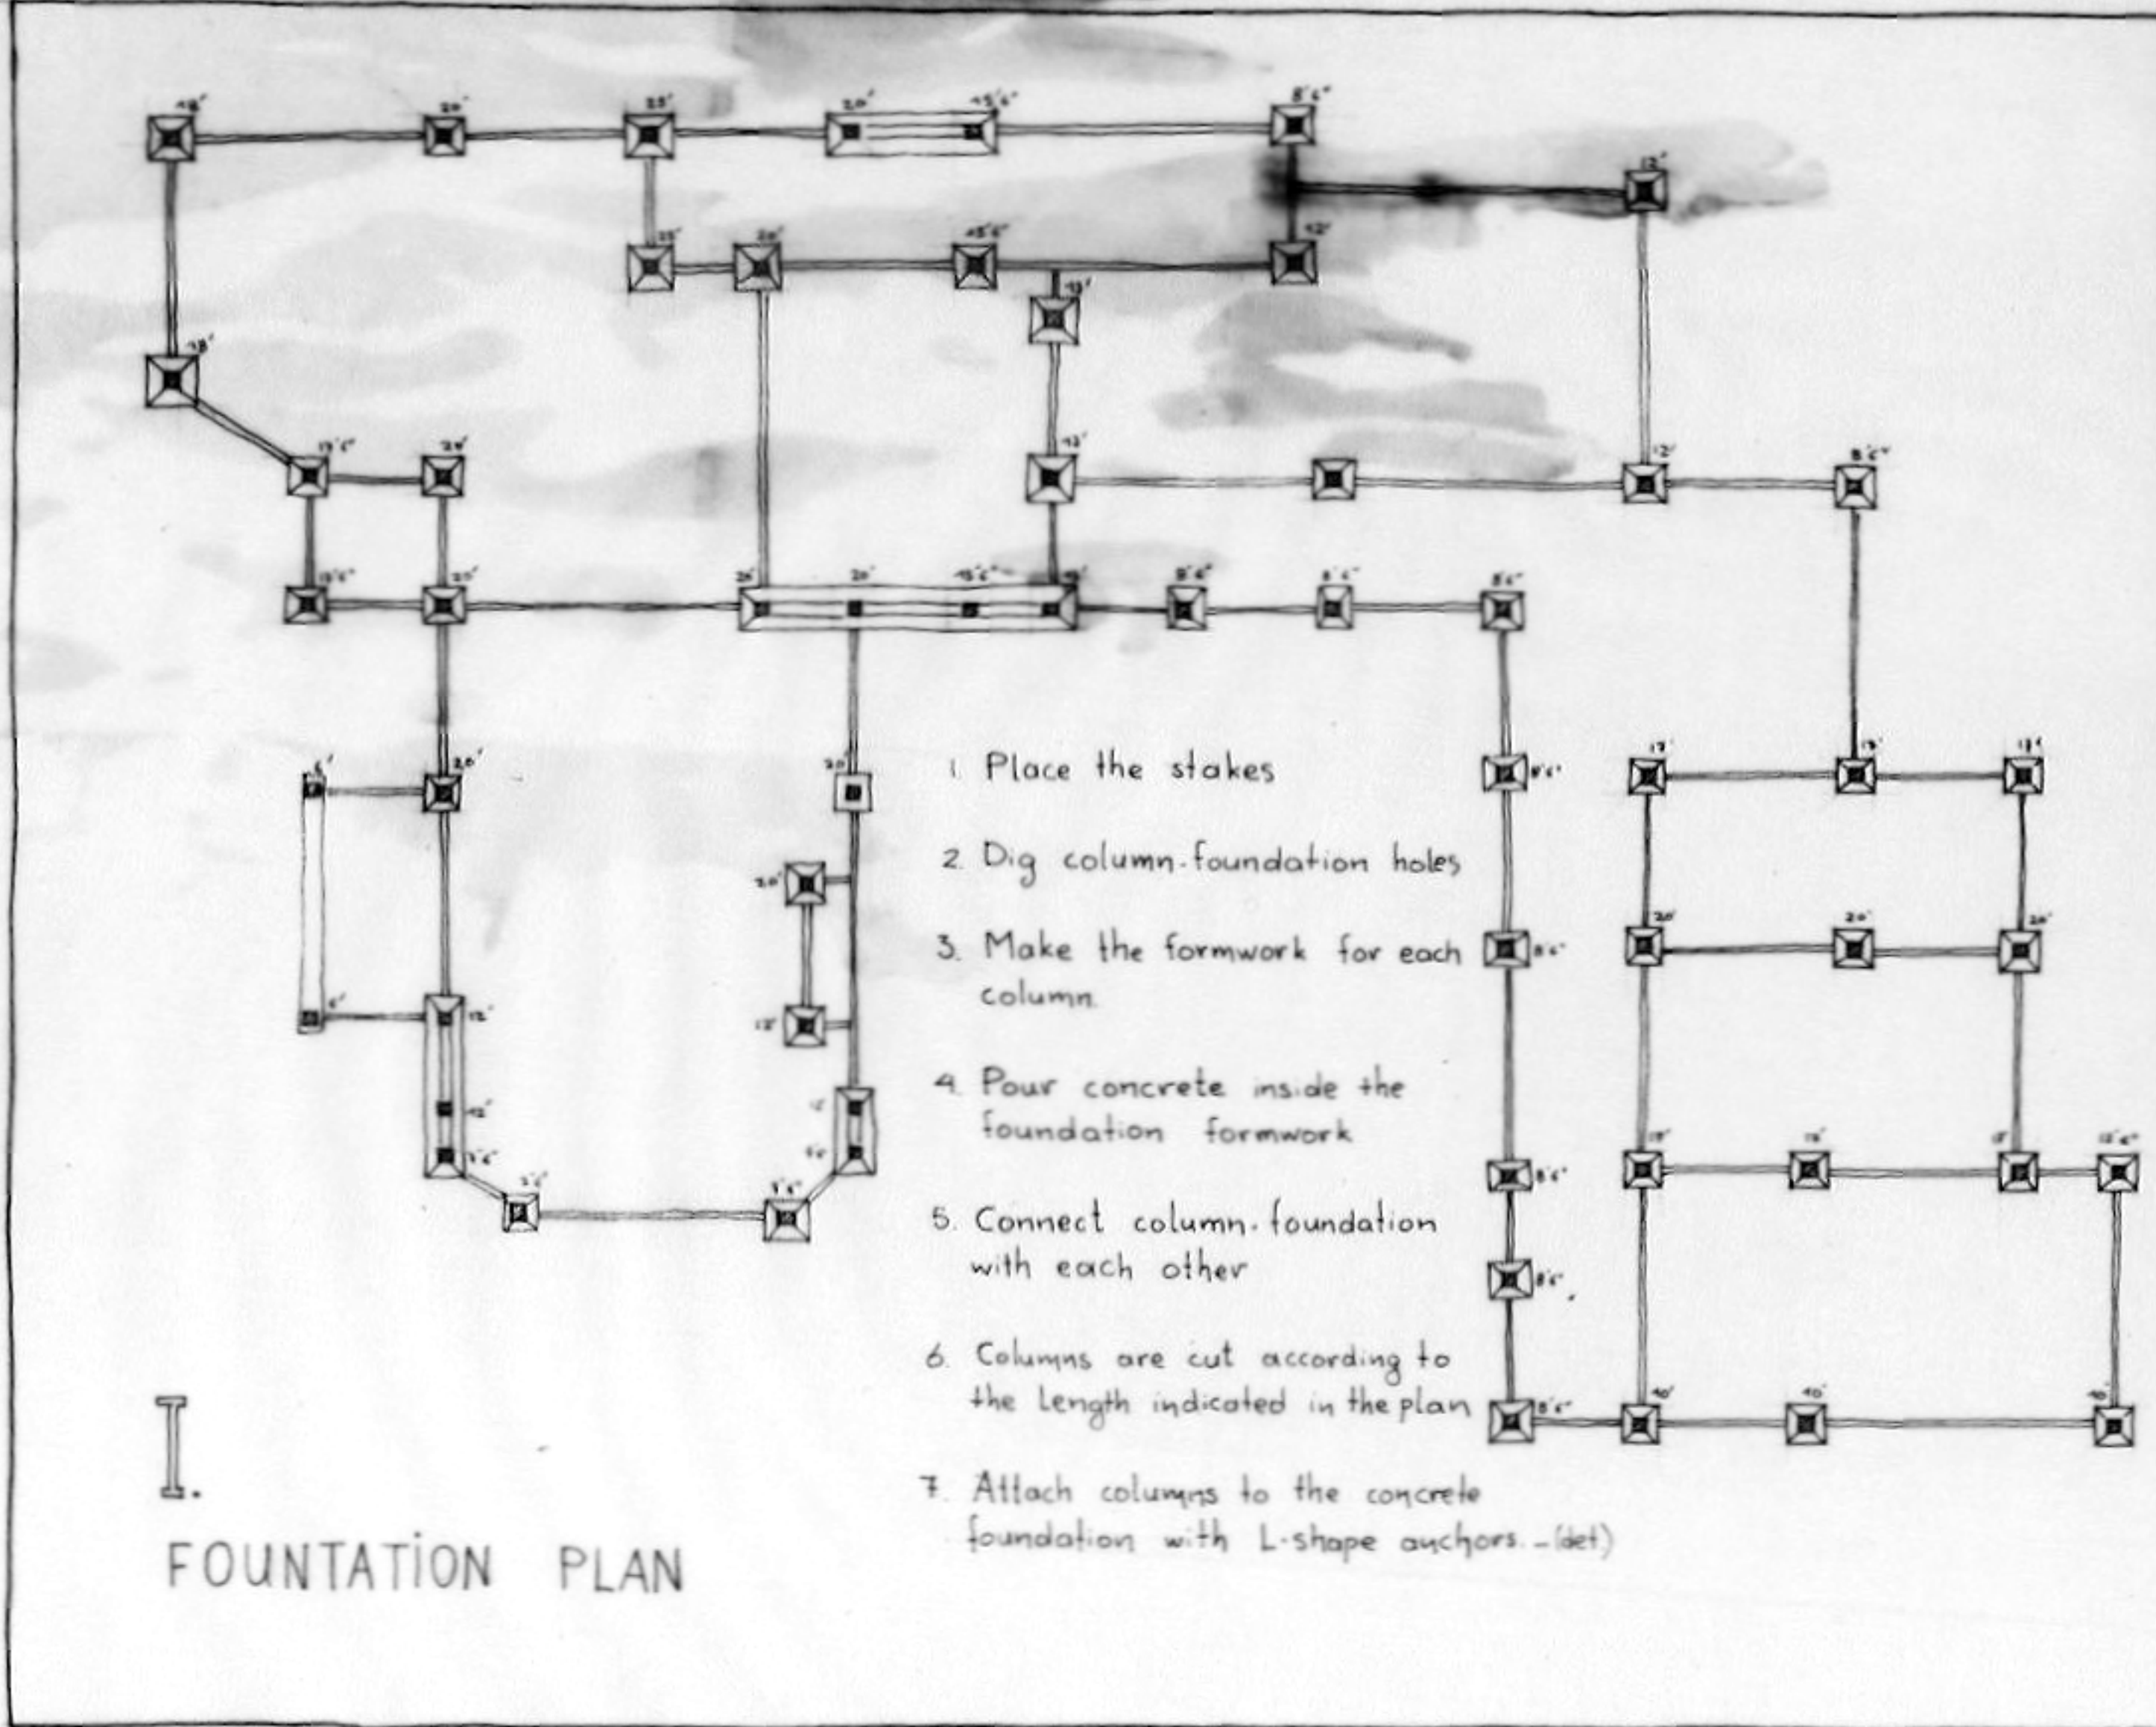

- V. FINISHING
1. Drill wall frames for wiring and set electrical boxes into frame wall
 2. Install finish plumbing
 3. Install insulation on the decking
 4. Cover the roof with tiles
 5. Paint the house white
 6. Complete interior trim at doors, windows, cupboards, etc.

6. Frame the wall by 3x4 studs at 16" centers (det)
7. Put insulation between the studs, plywood over the frame and then stucco (det)

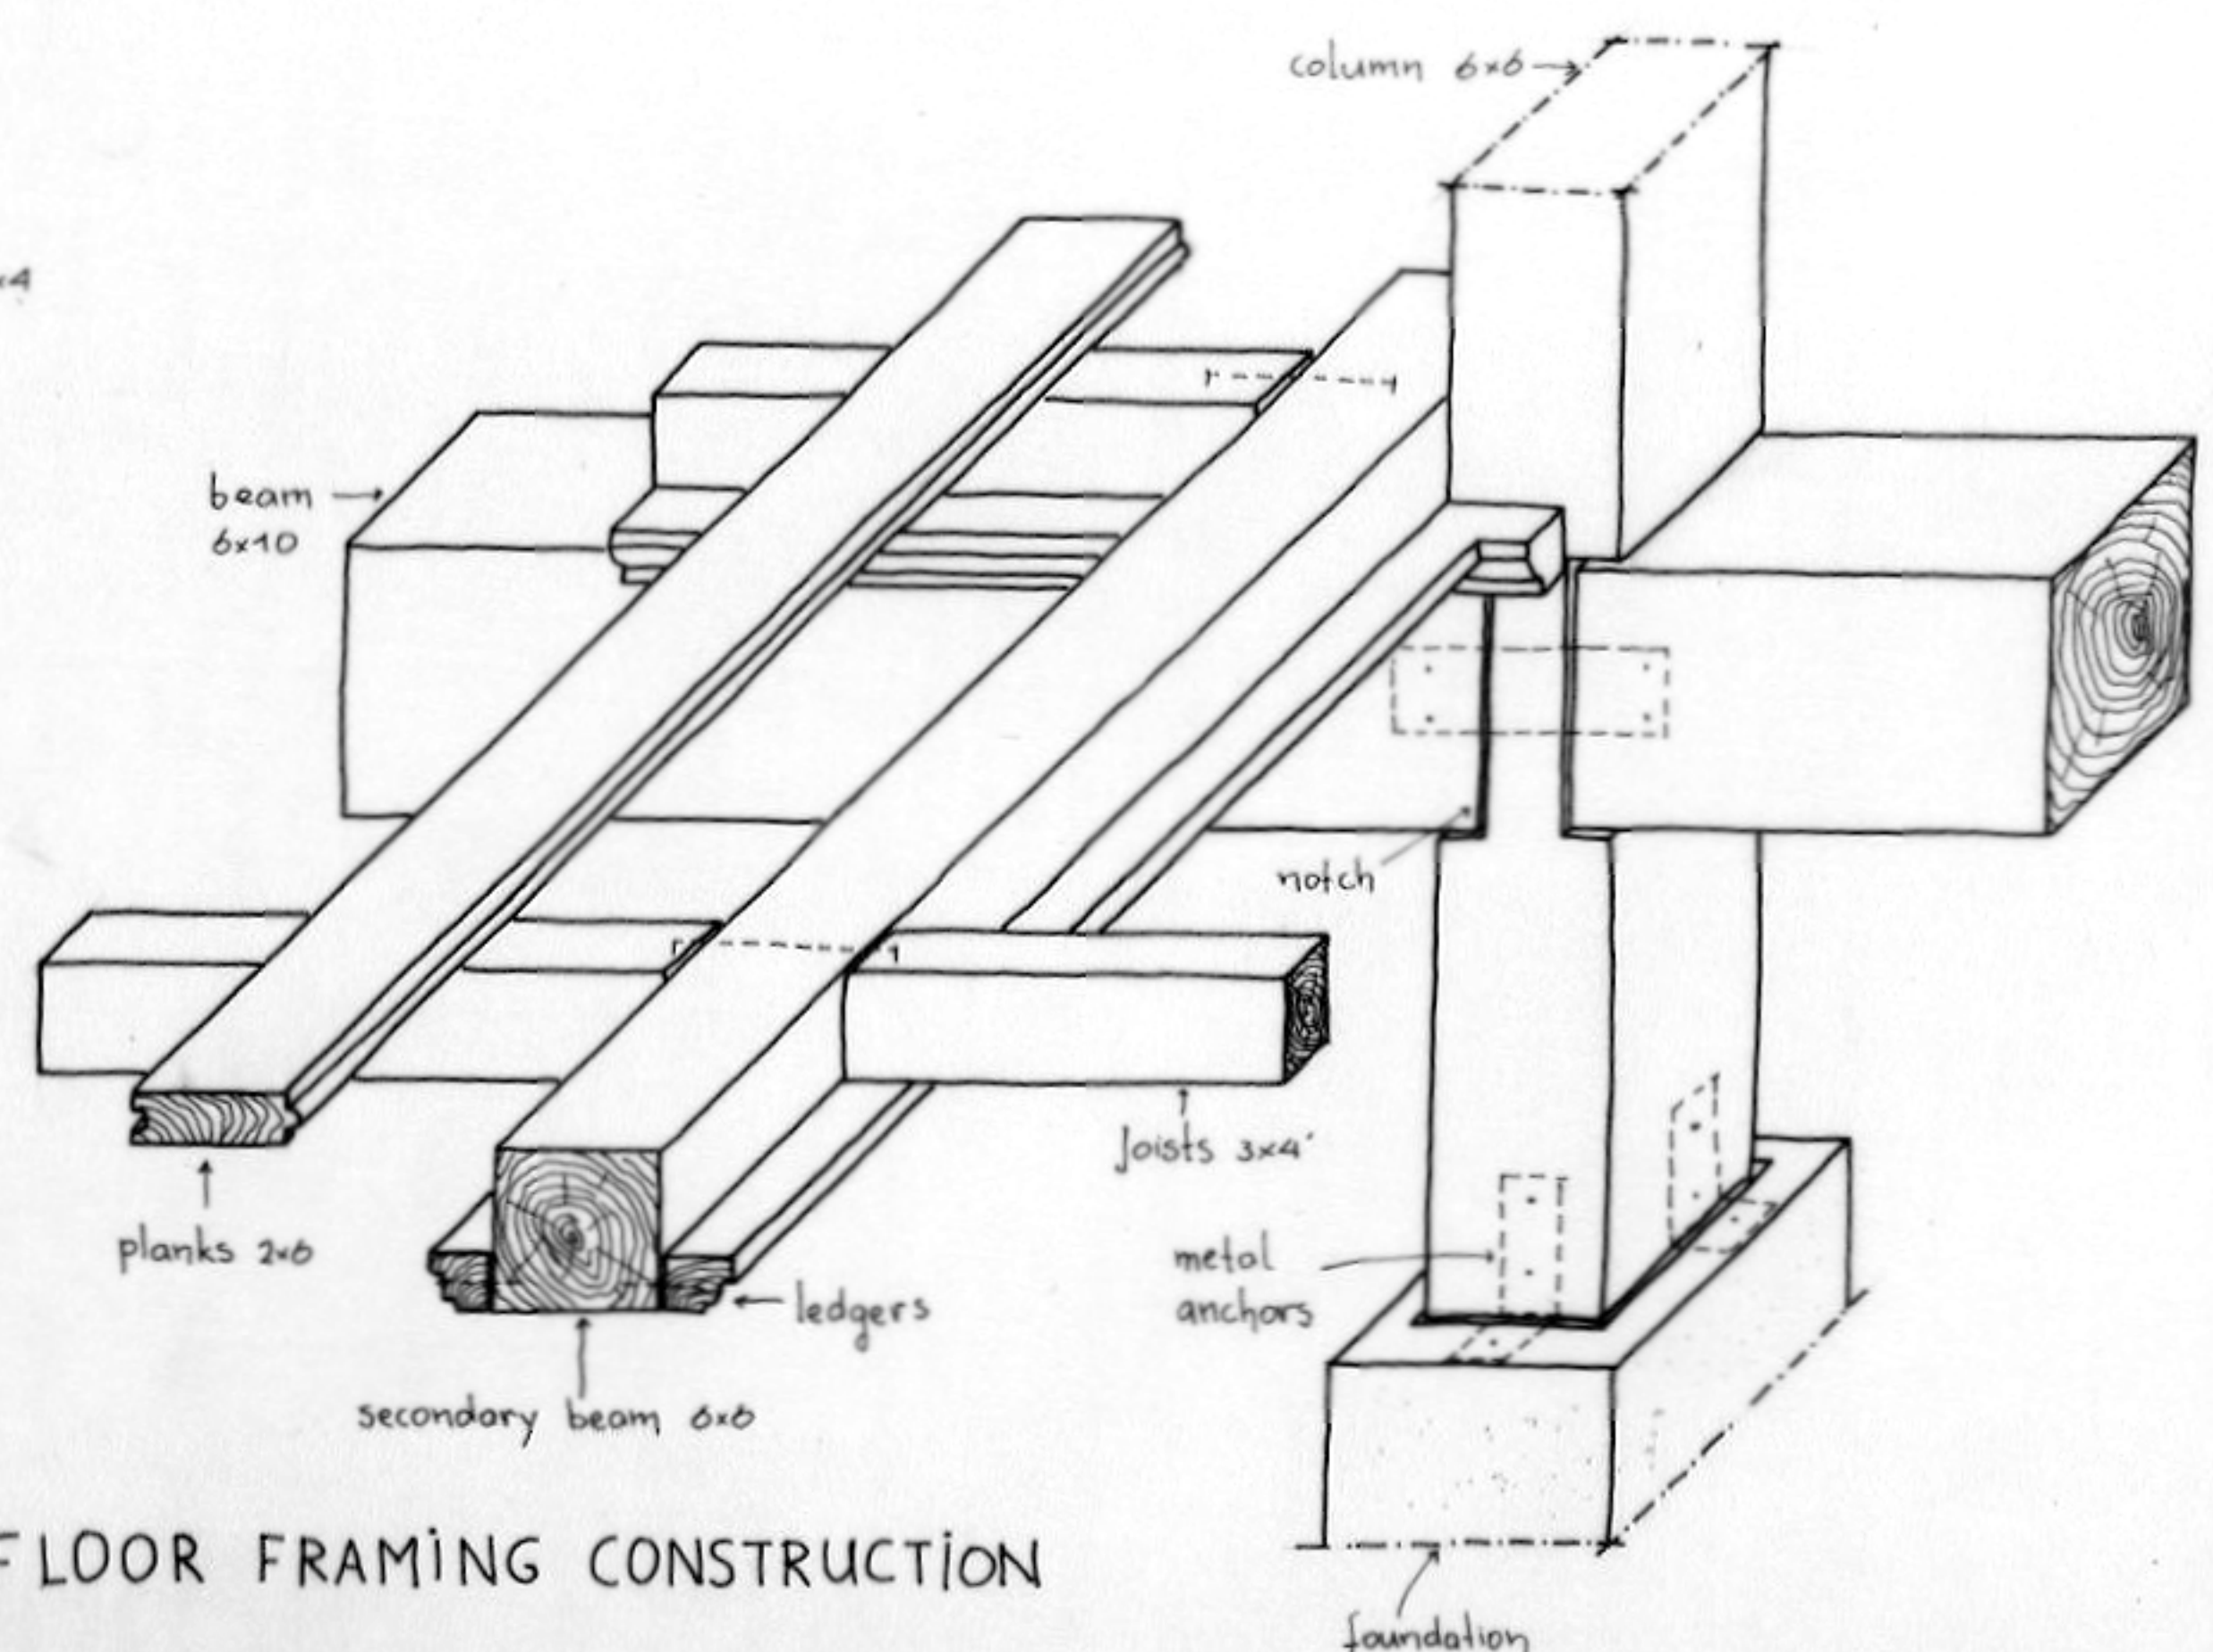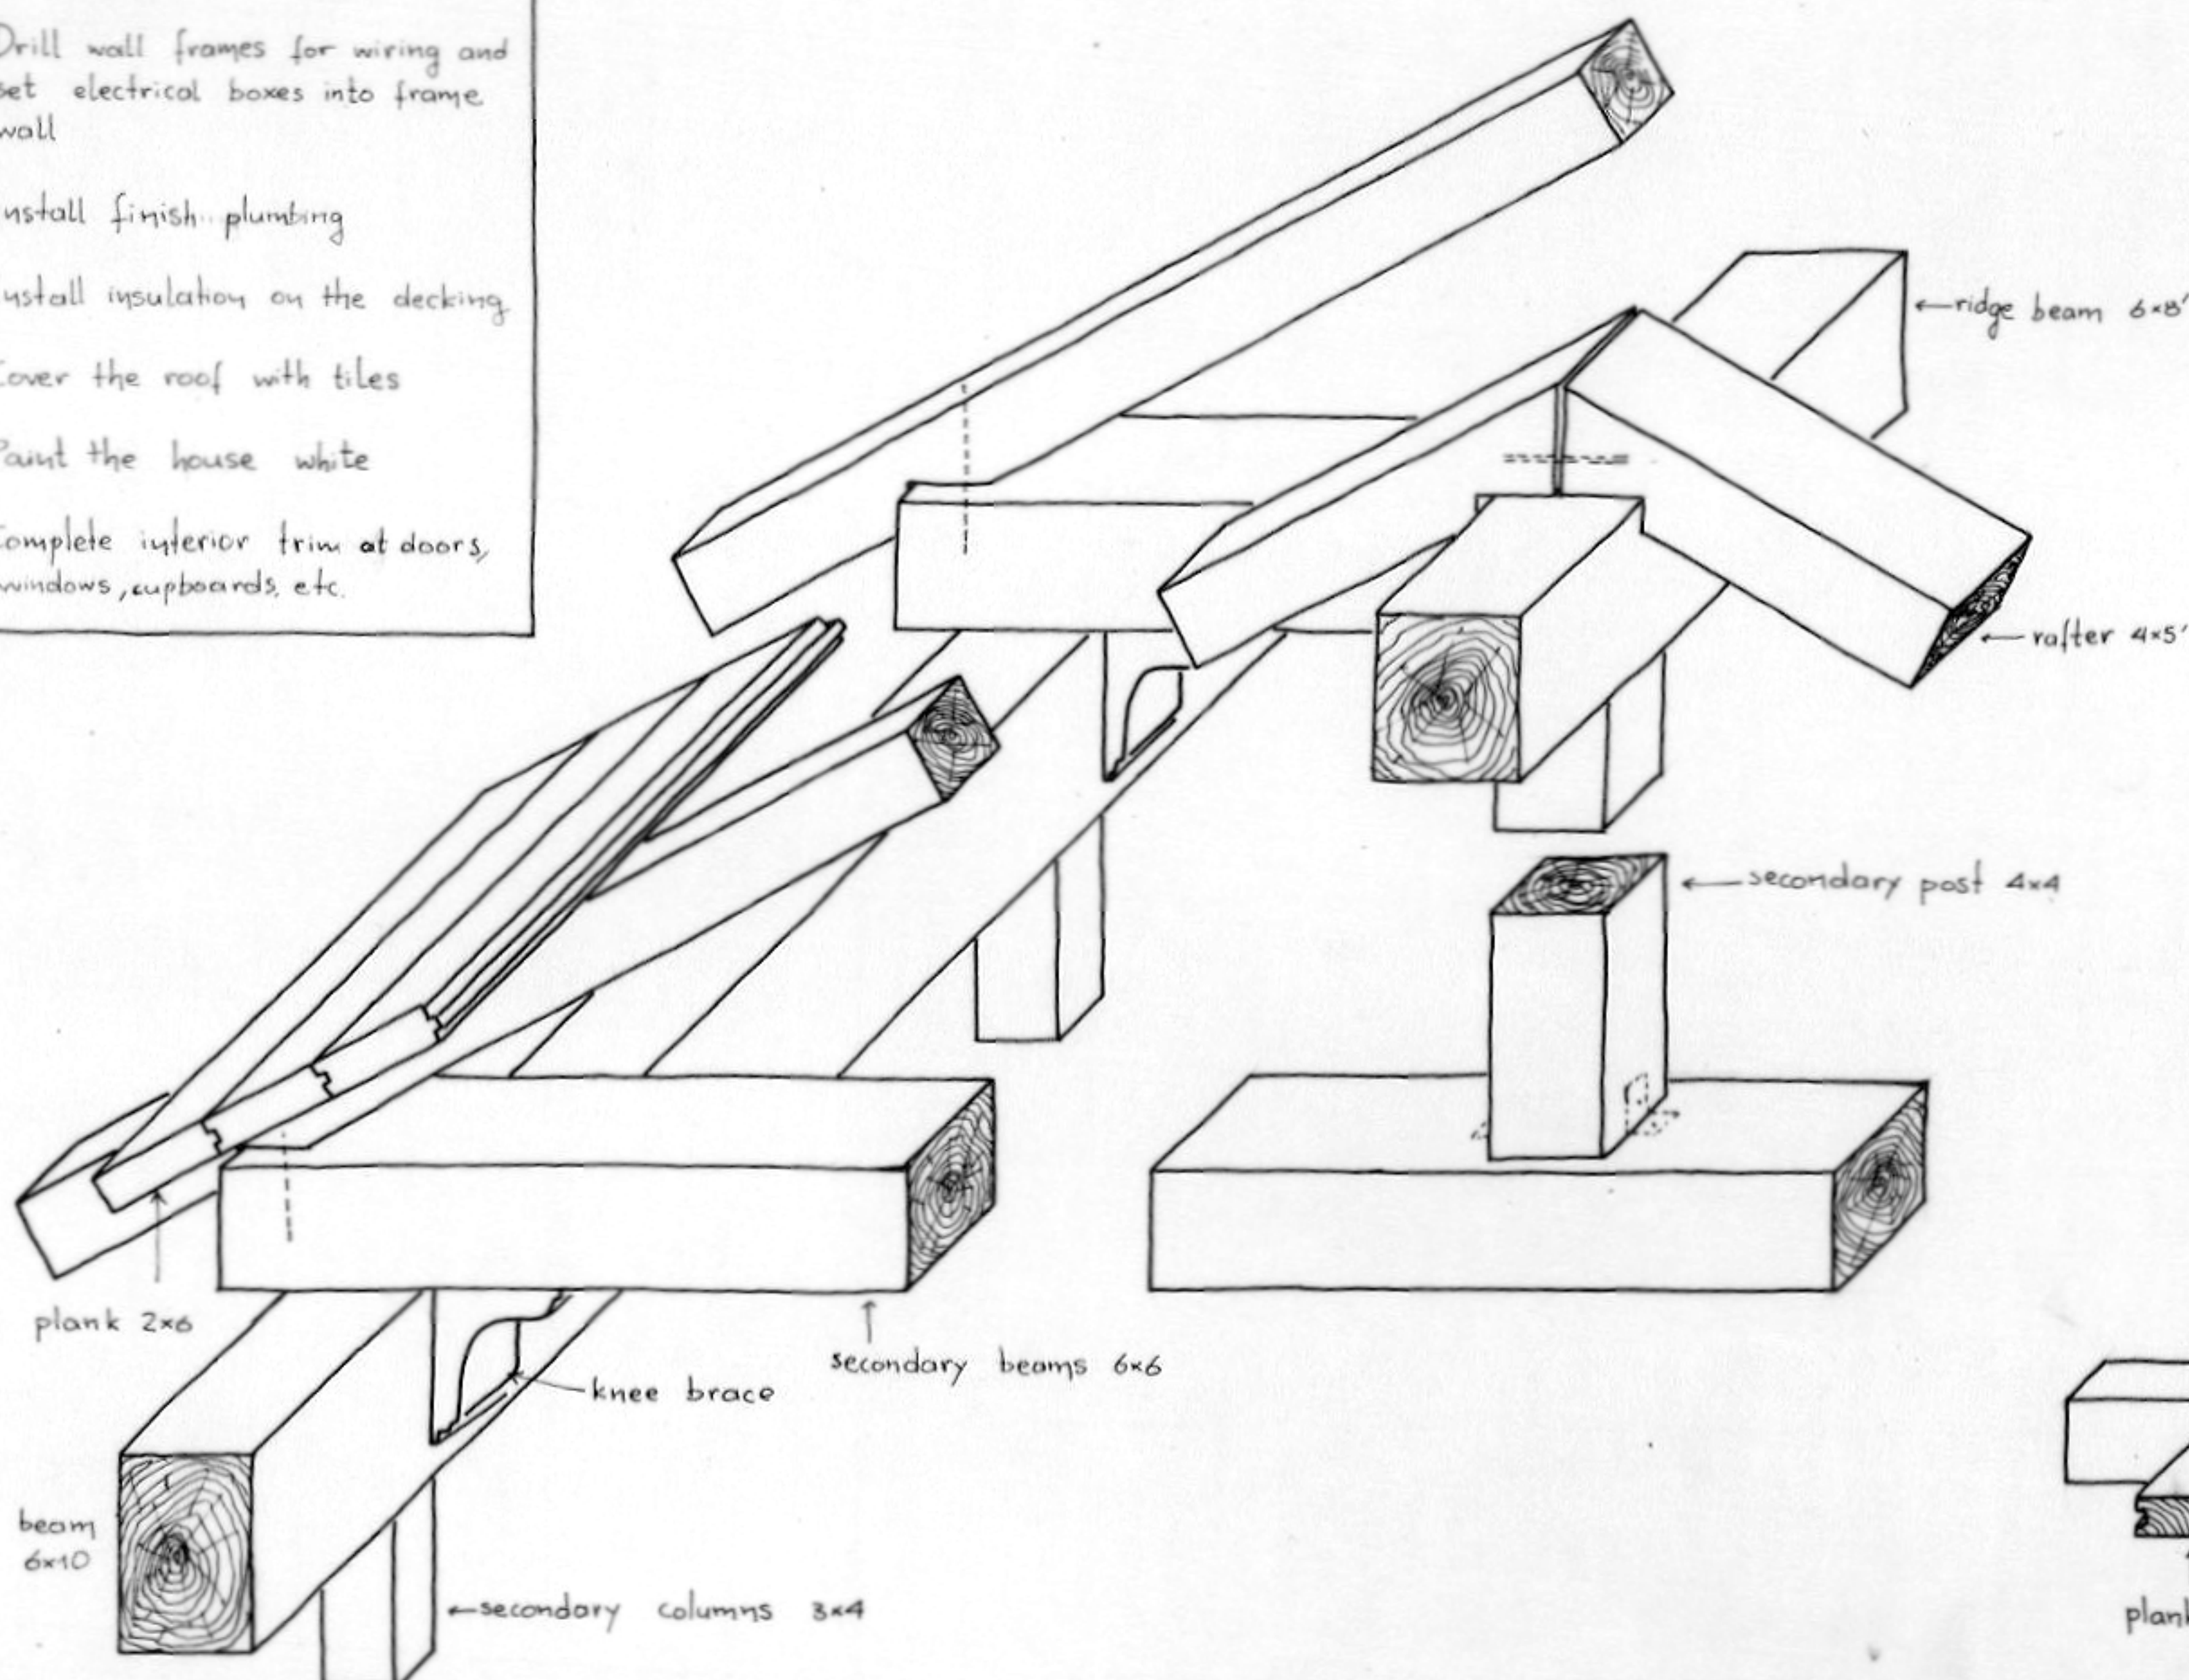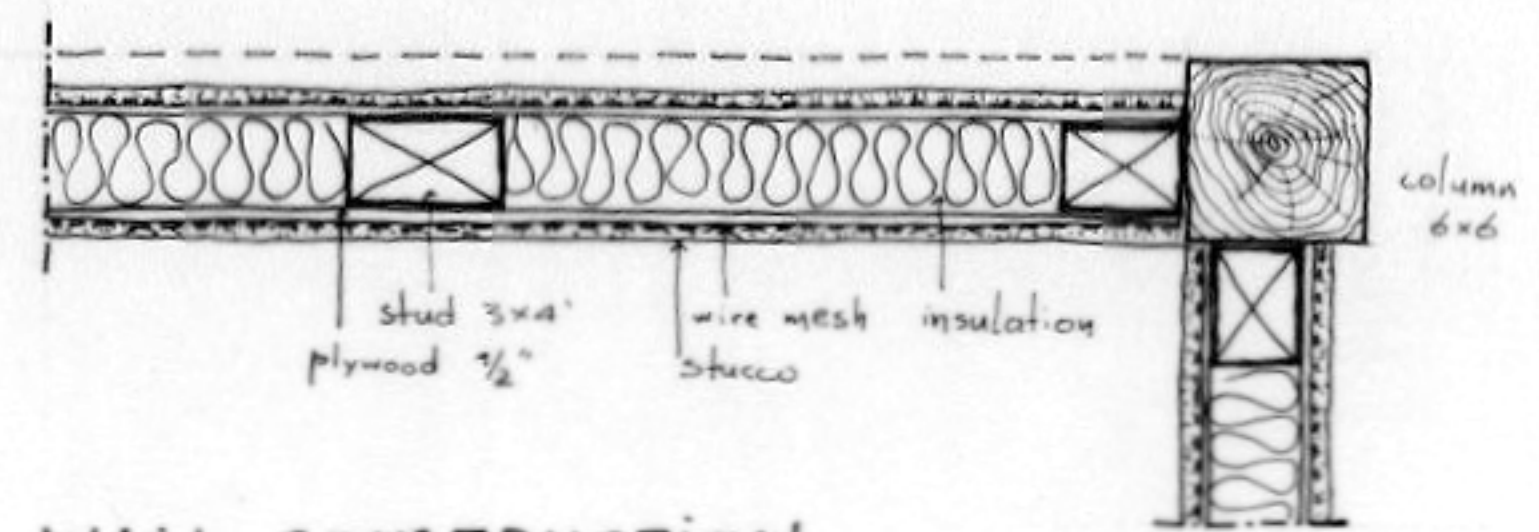

ROOF FRAMING CONSTRUCTION

FLOOR FRAMING CONSTRUCTION