



65. FURNITURE FACTORY

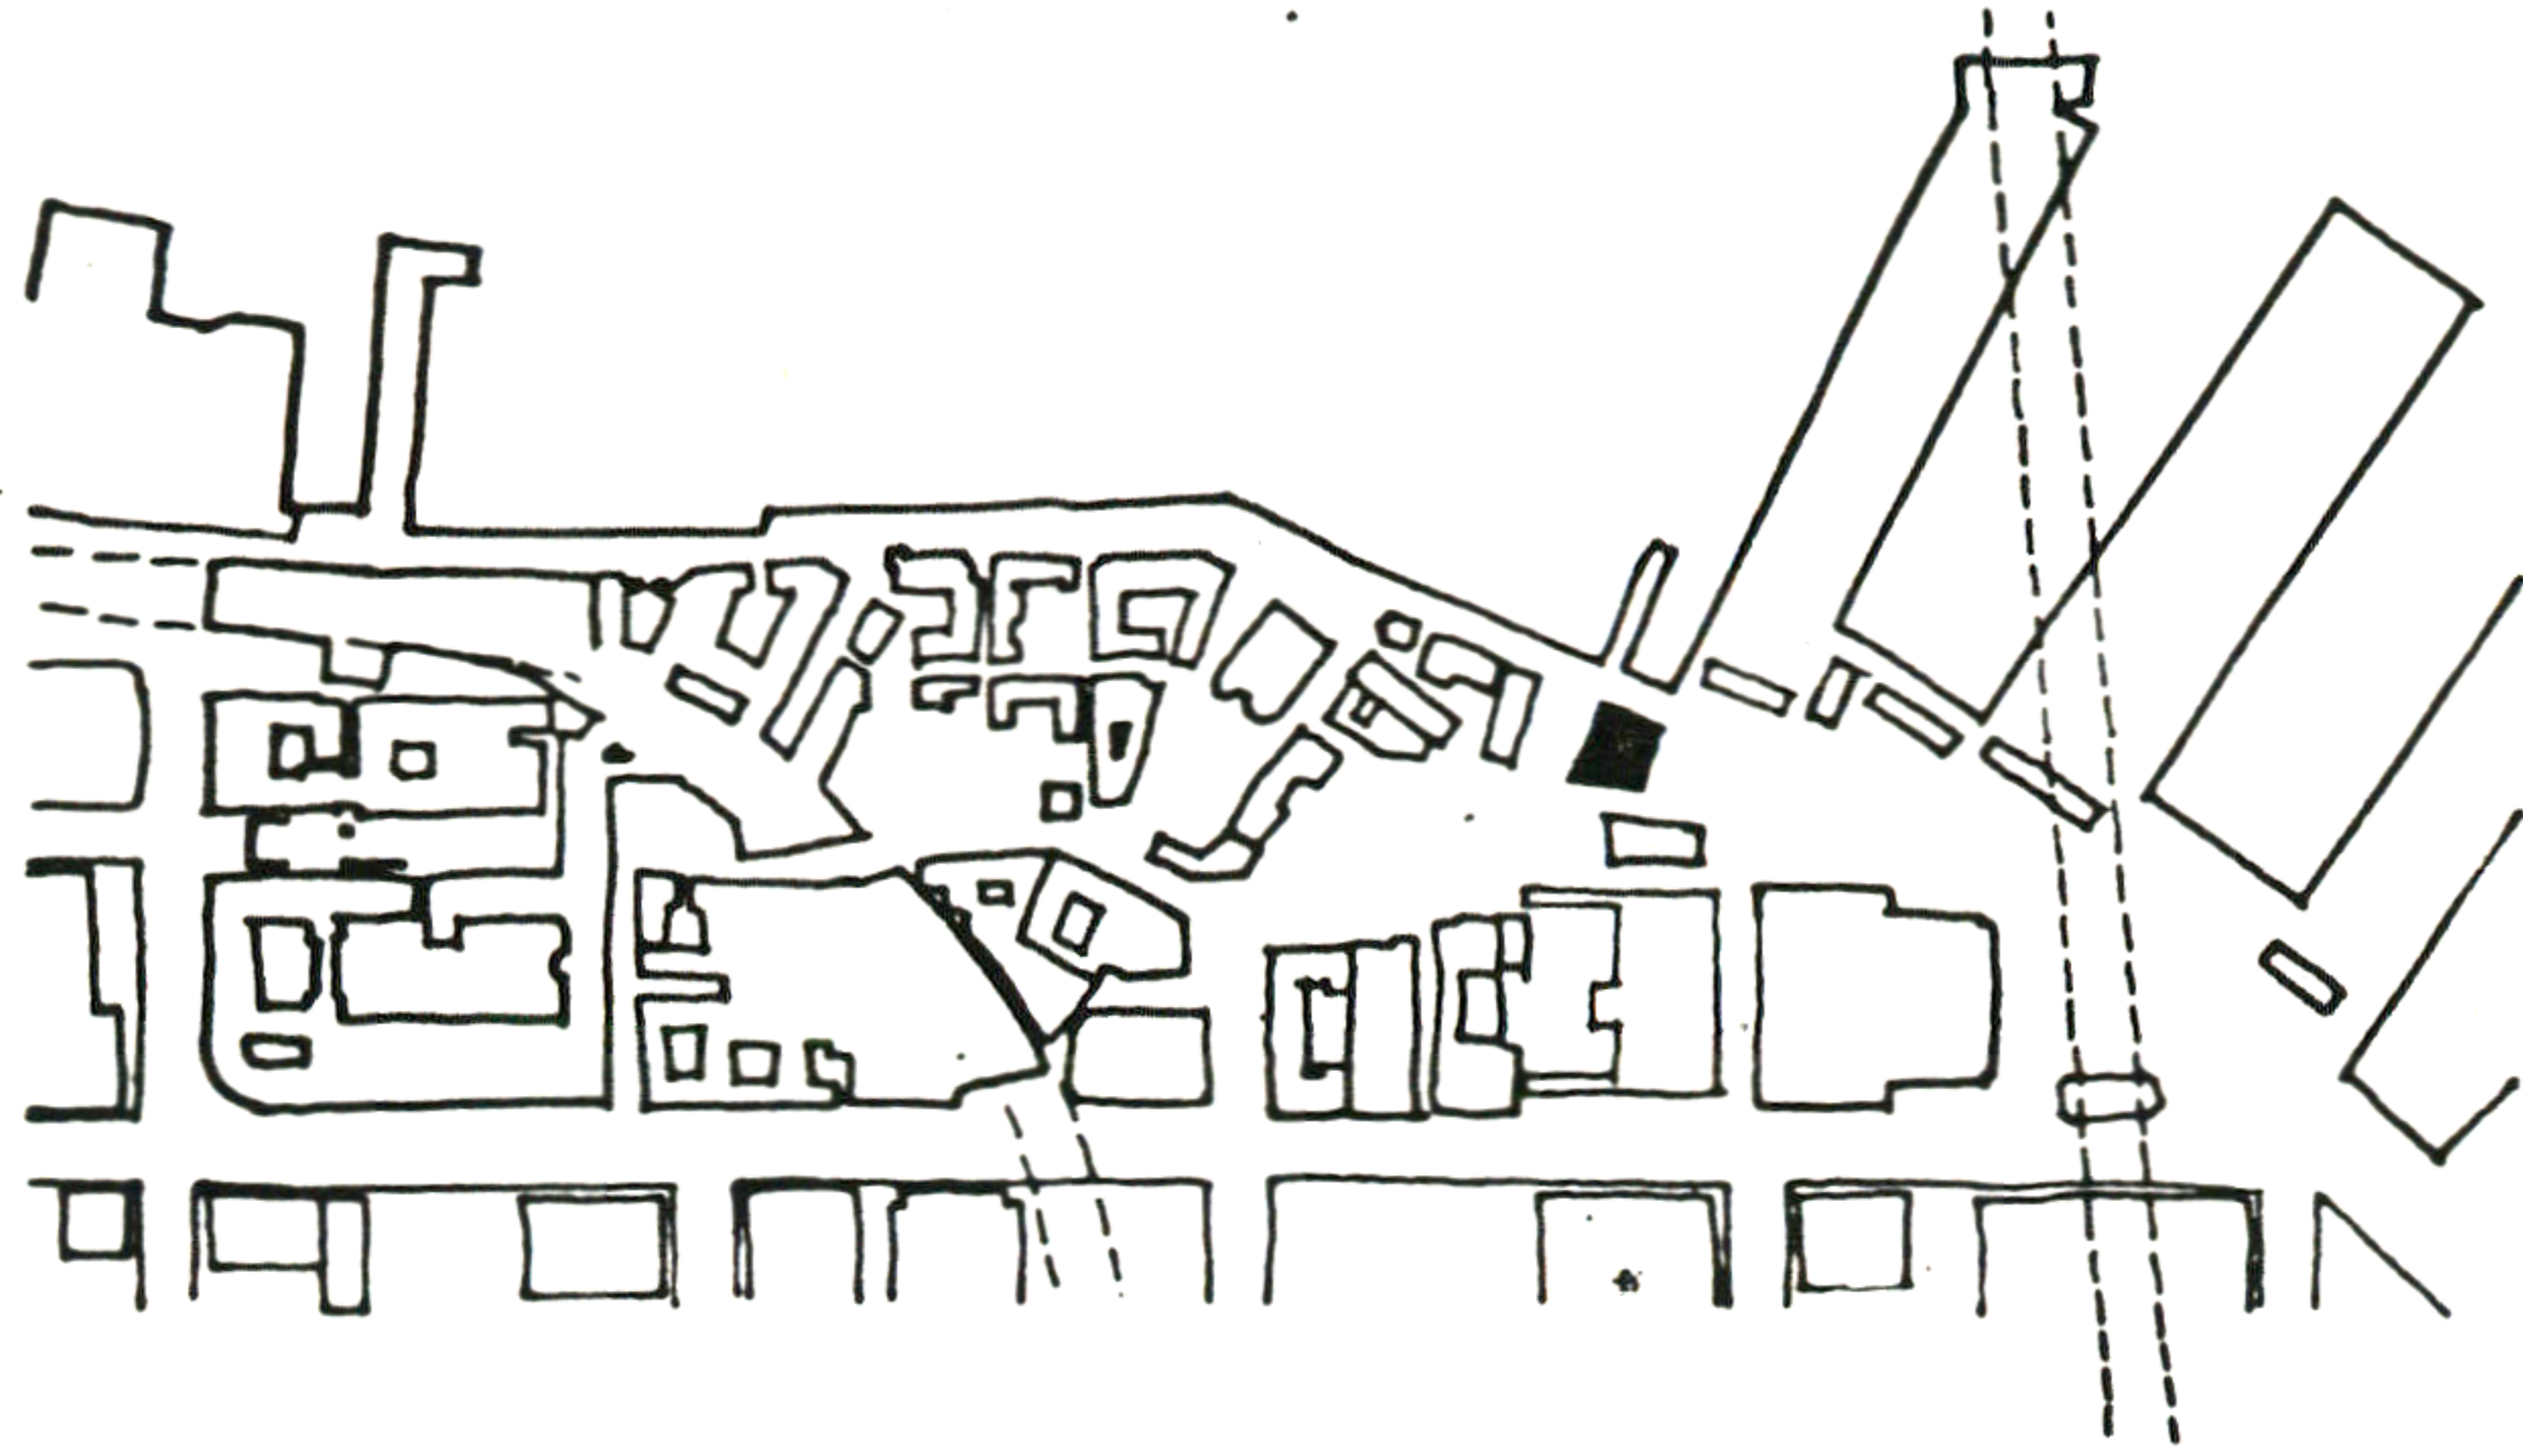


THE FACTORY SITS ALONG THE SMALL PARK AND THE WATERFRONT, WHERE PASSERS-BY CAN WATCH THE CRAFTSMEN AT WORK IN THE MACHINE SHOP. ALONGSIDE THE ENTRANCE, ON THE SOUTHWEST SIDE, IS THE FURNITURE SHOWROOM. THE COMPANY'S OFFICES OCCUPY THE THIRD FLOOR. THE LOADING DOCKS FACE SOUTHEAST ONTO THE SPACE IN FRONT OF THE PIER BUILDING.

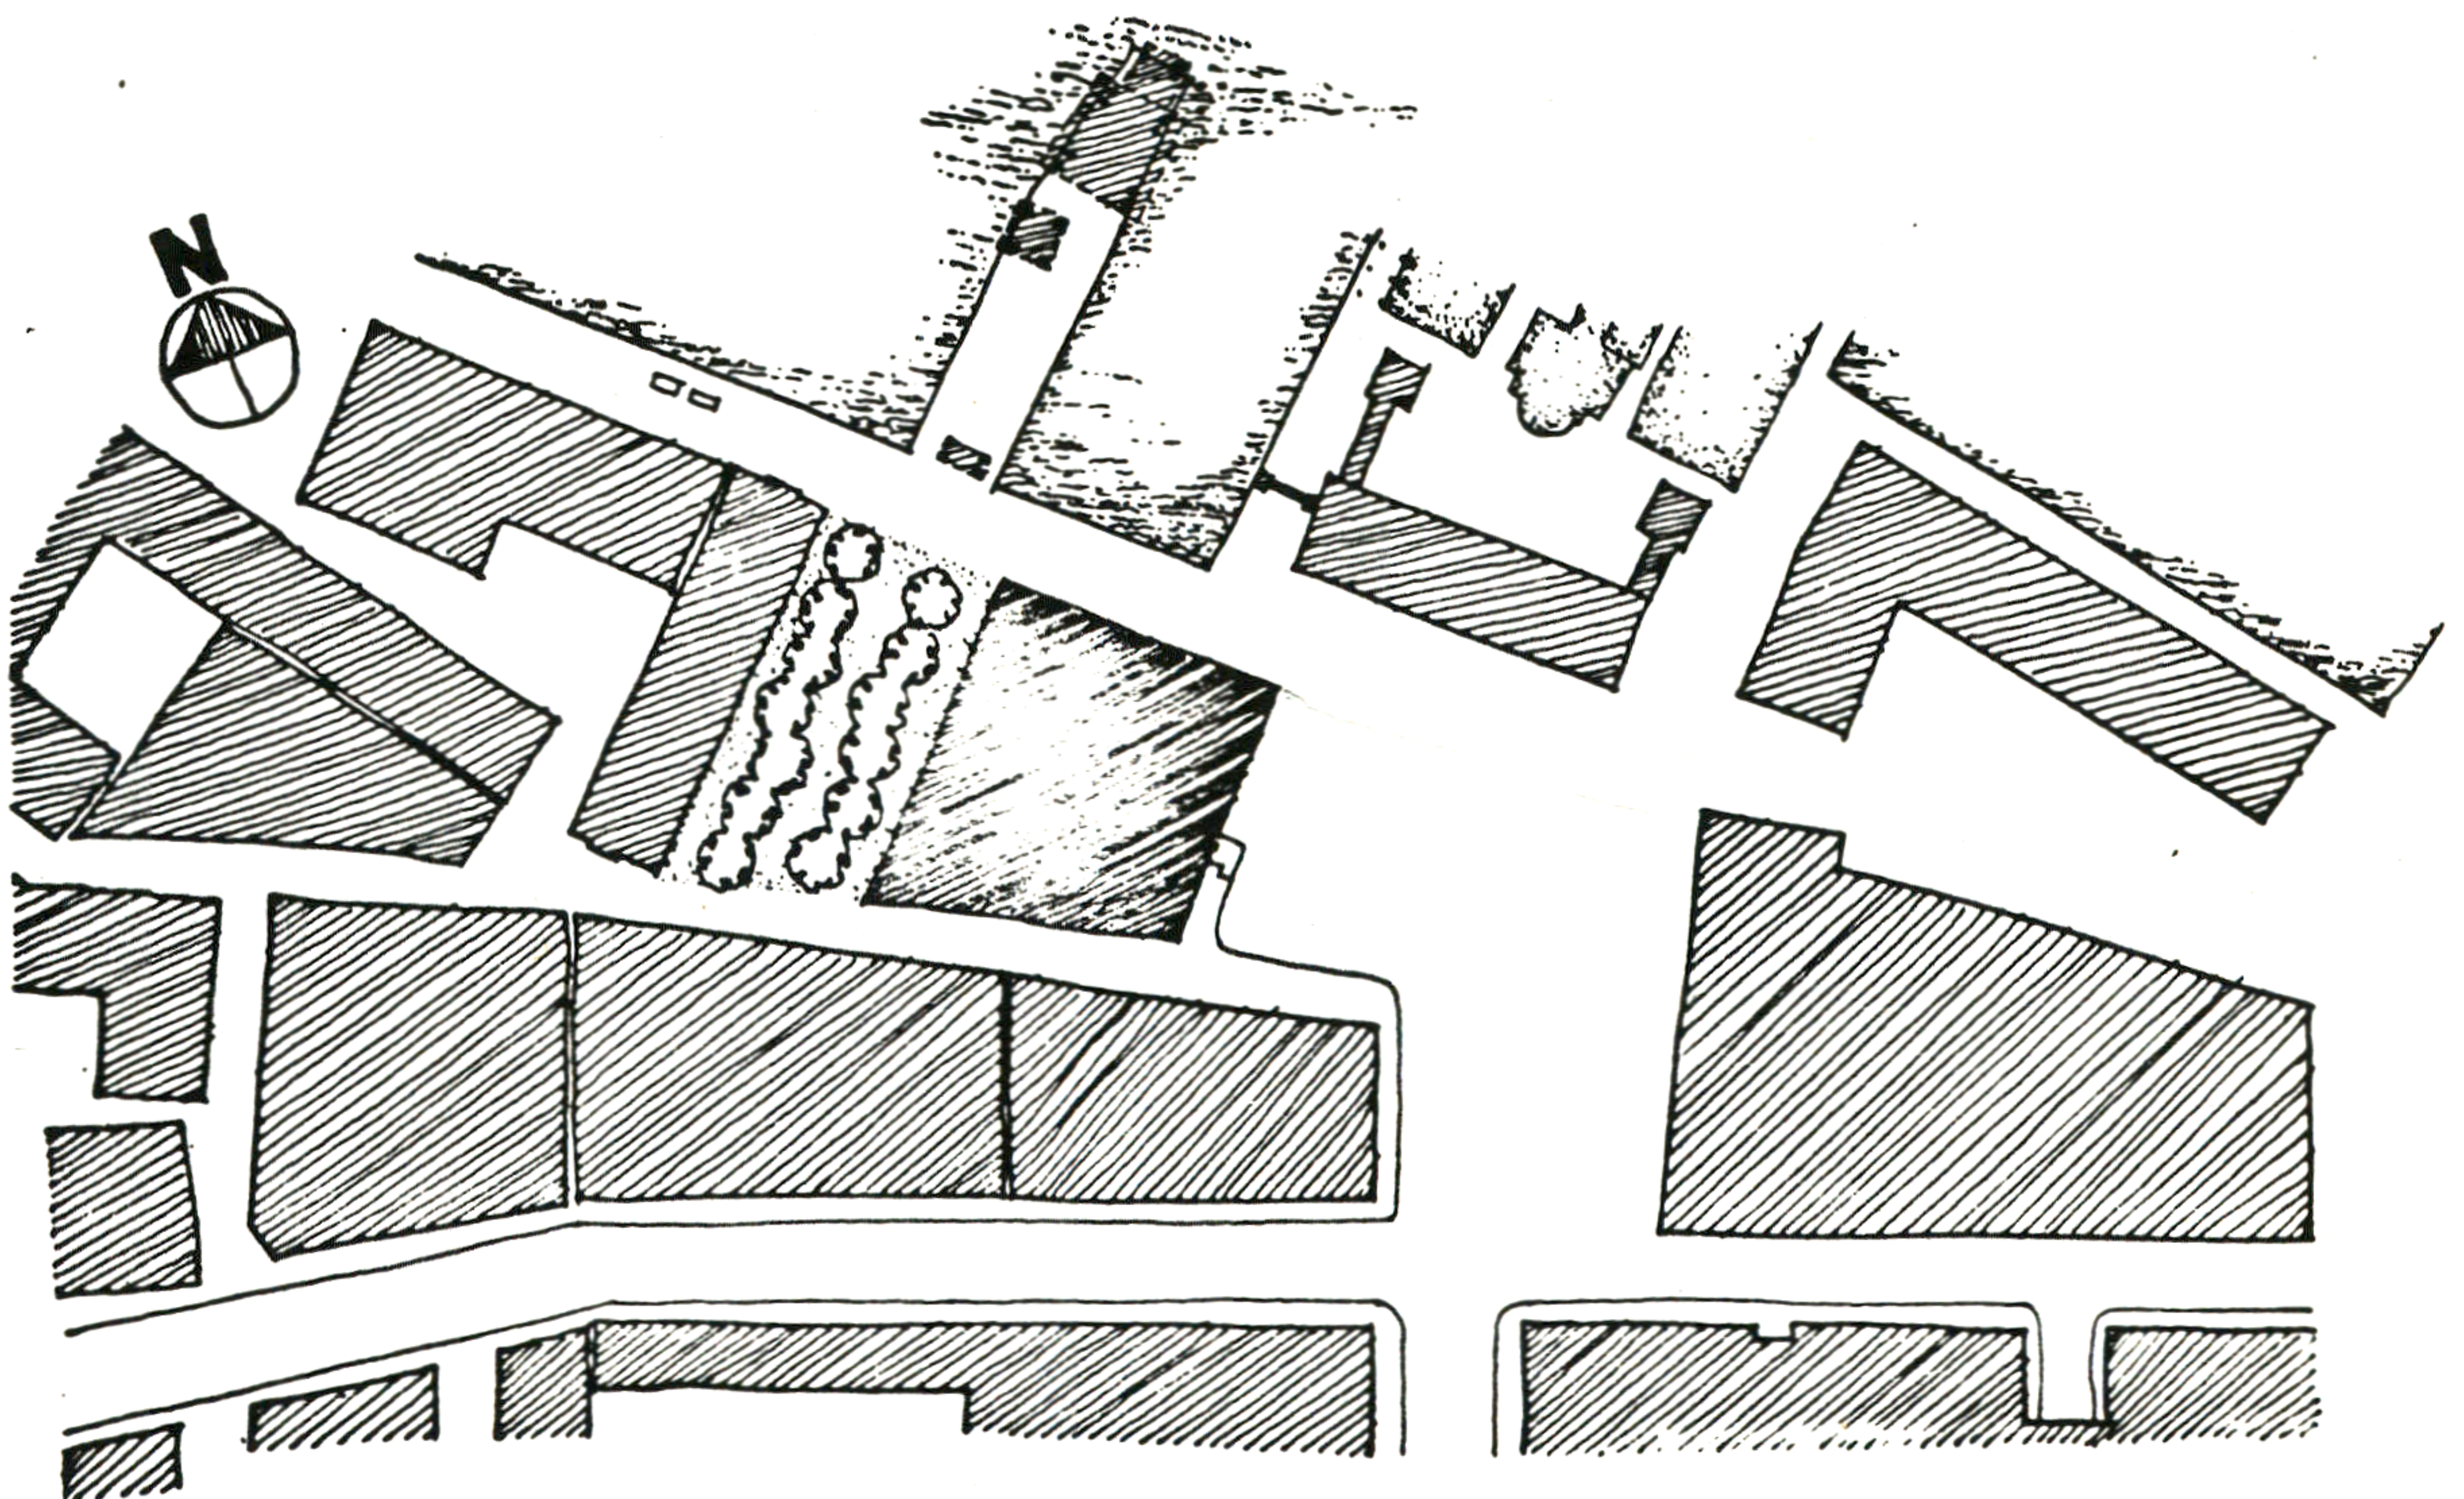


James McLane

65. FURNITURE FACTORY

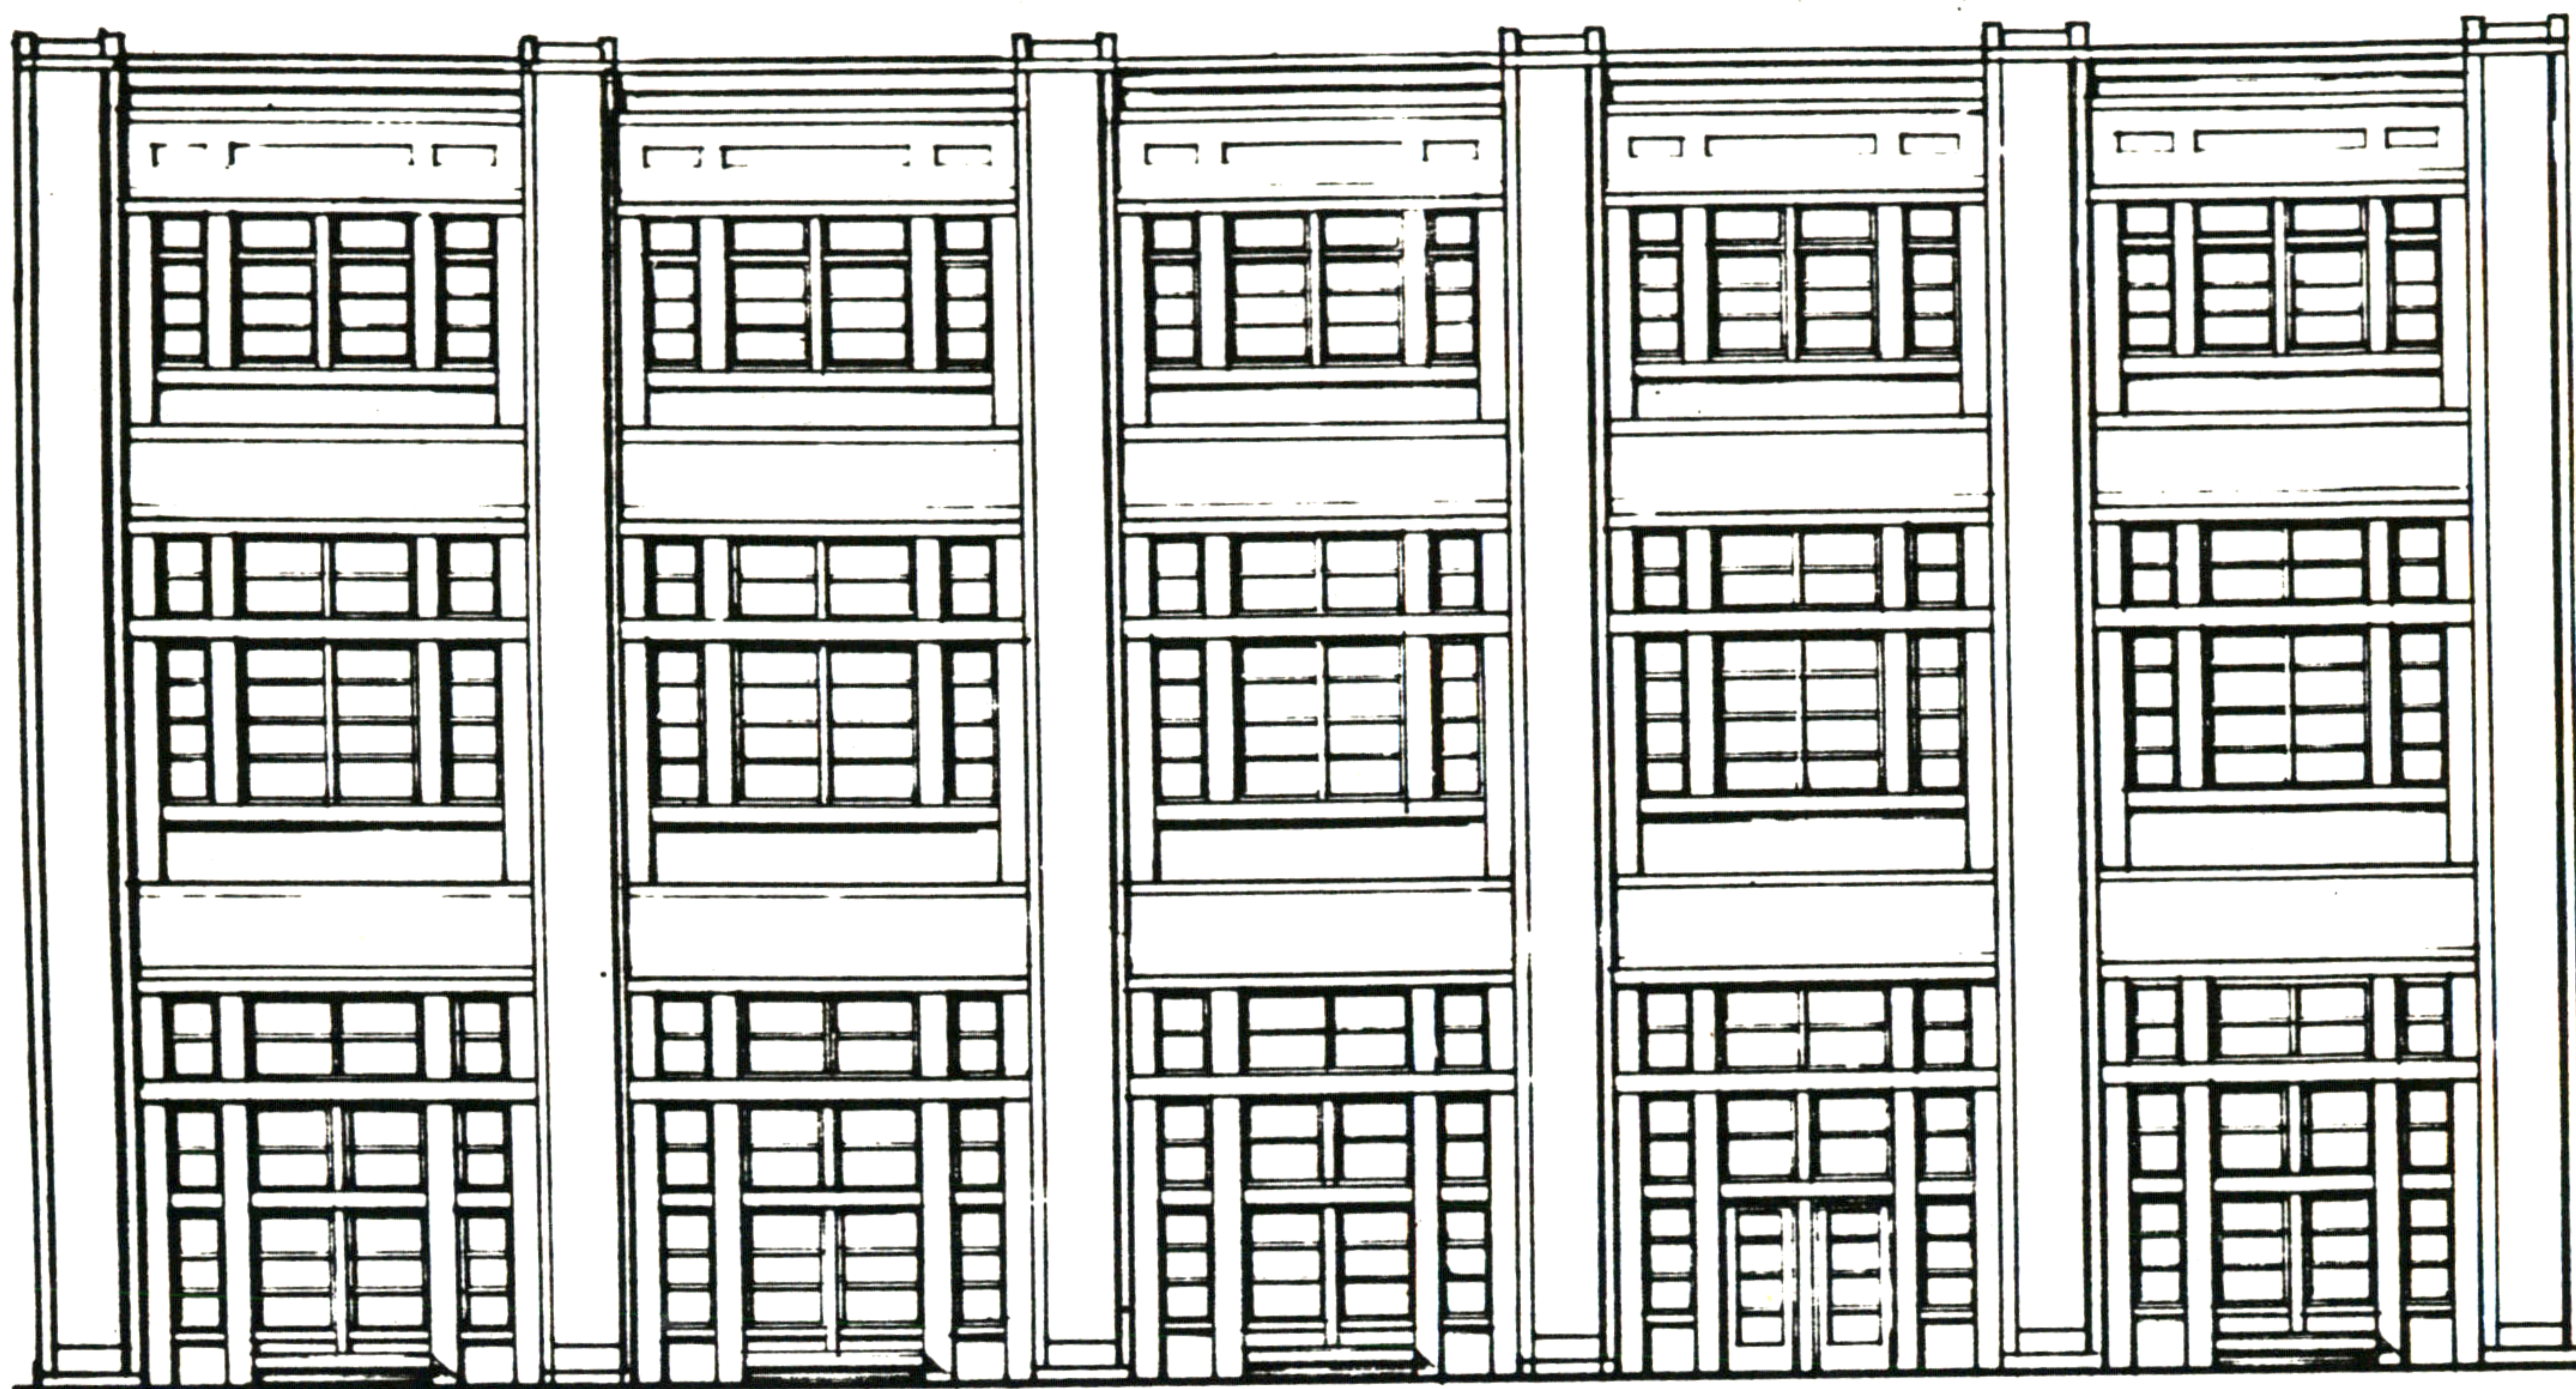


0 16 feet

NORTHWEST ELEVATION

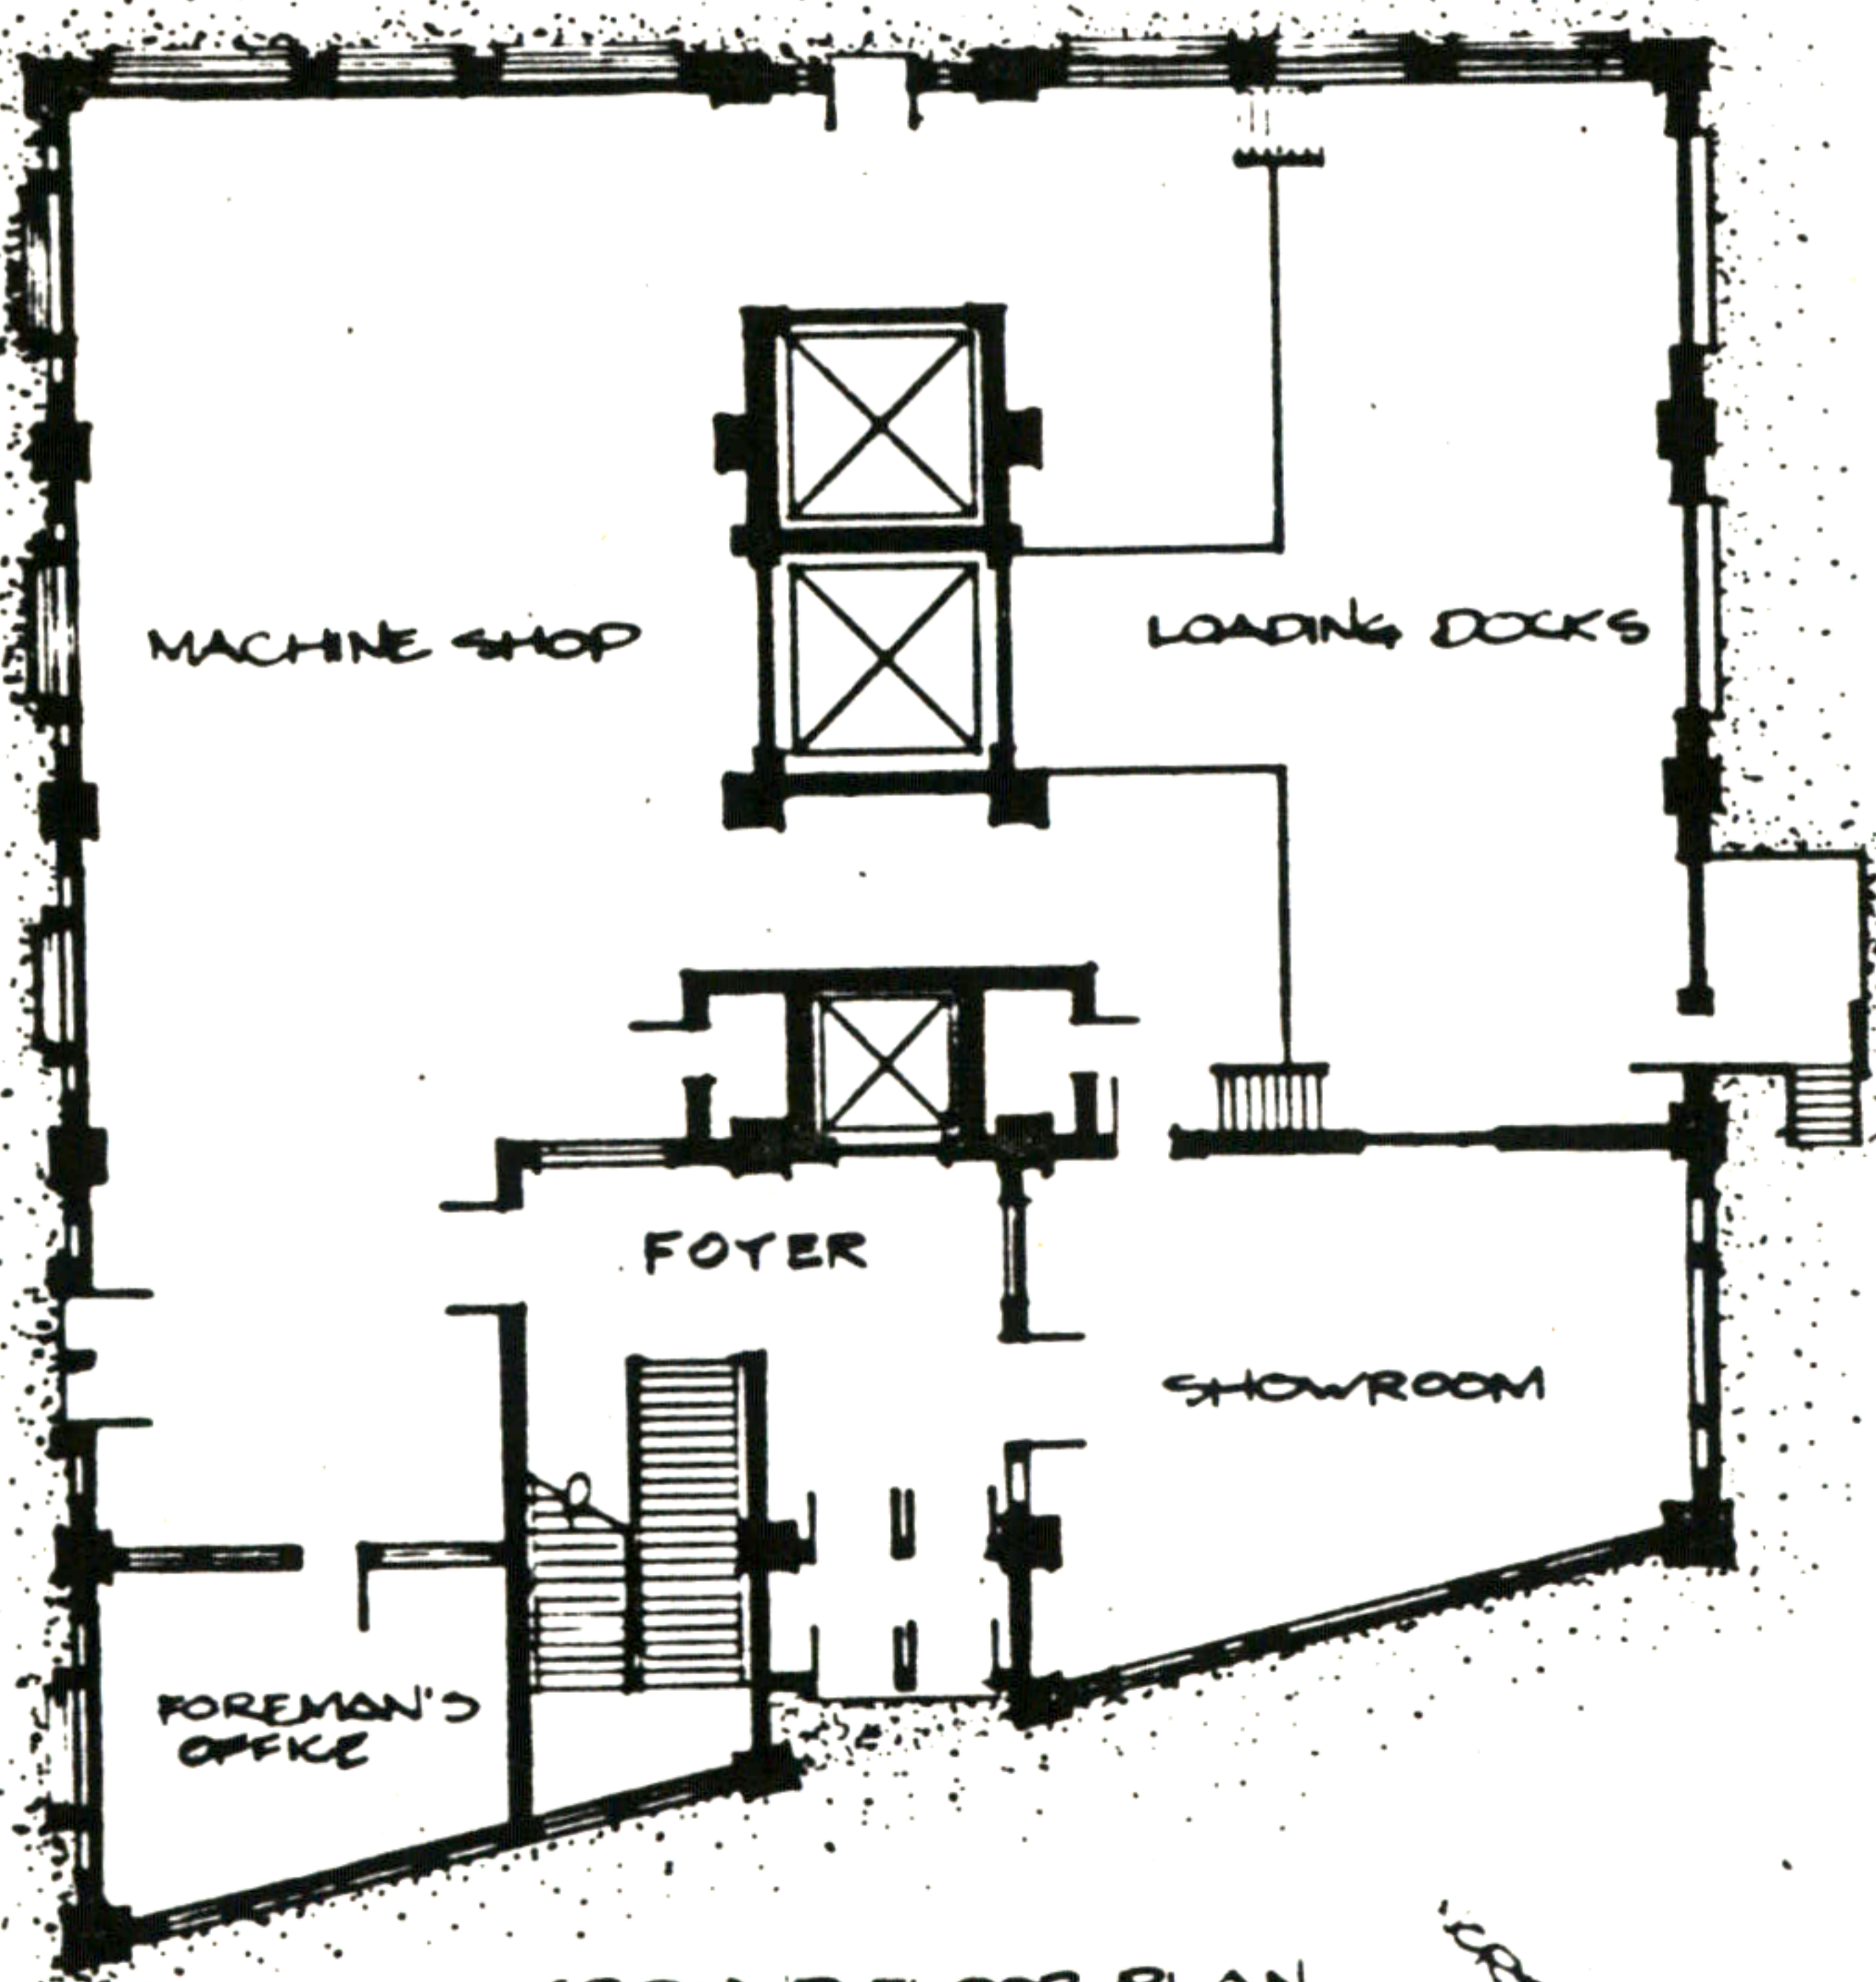

GROUND FLOOR PLAN


0 6 feet

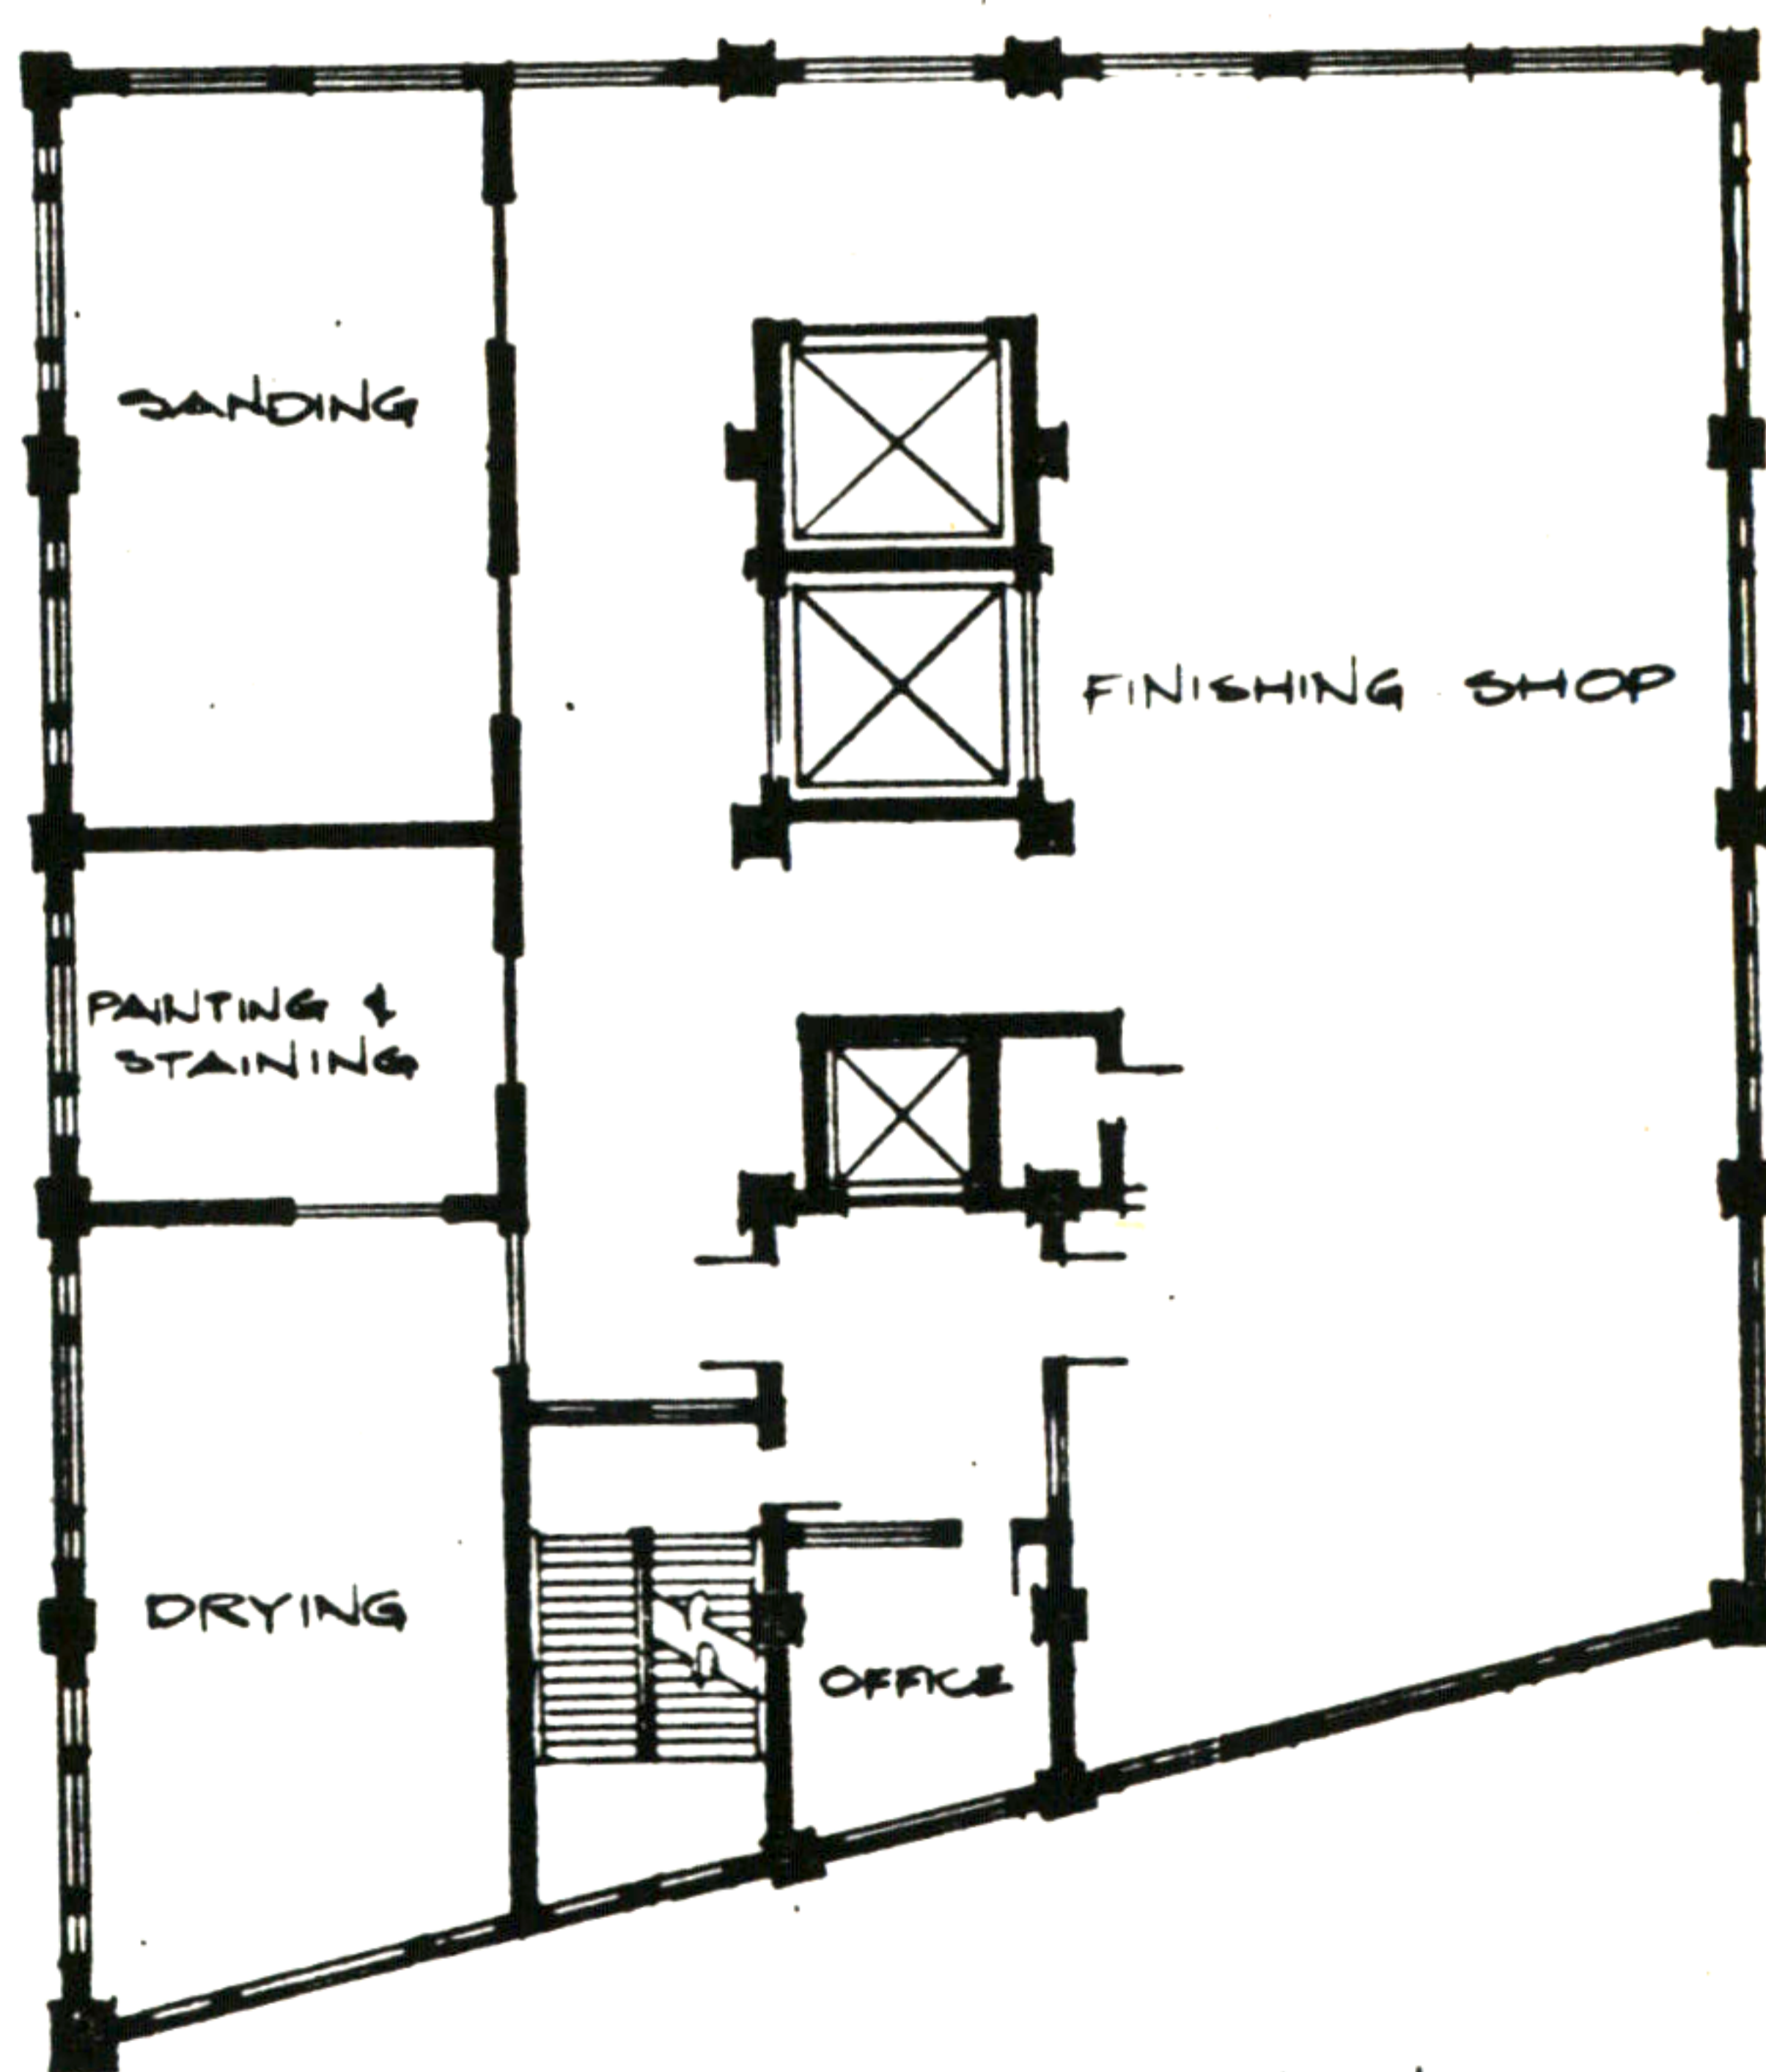

SECOND FLOOR PLAN


James McLane

65. FURNITURE FACTORY

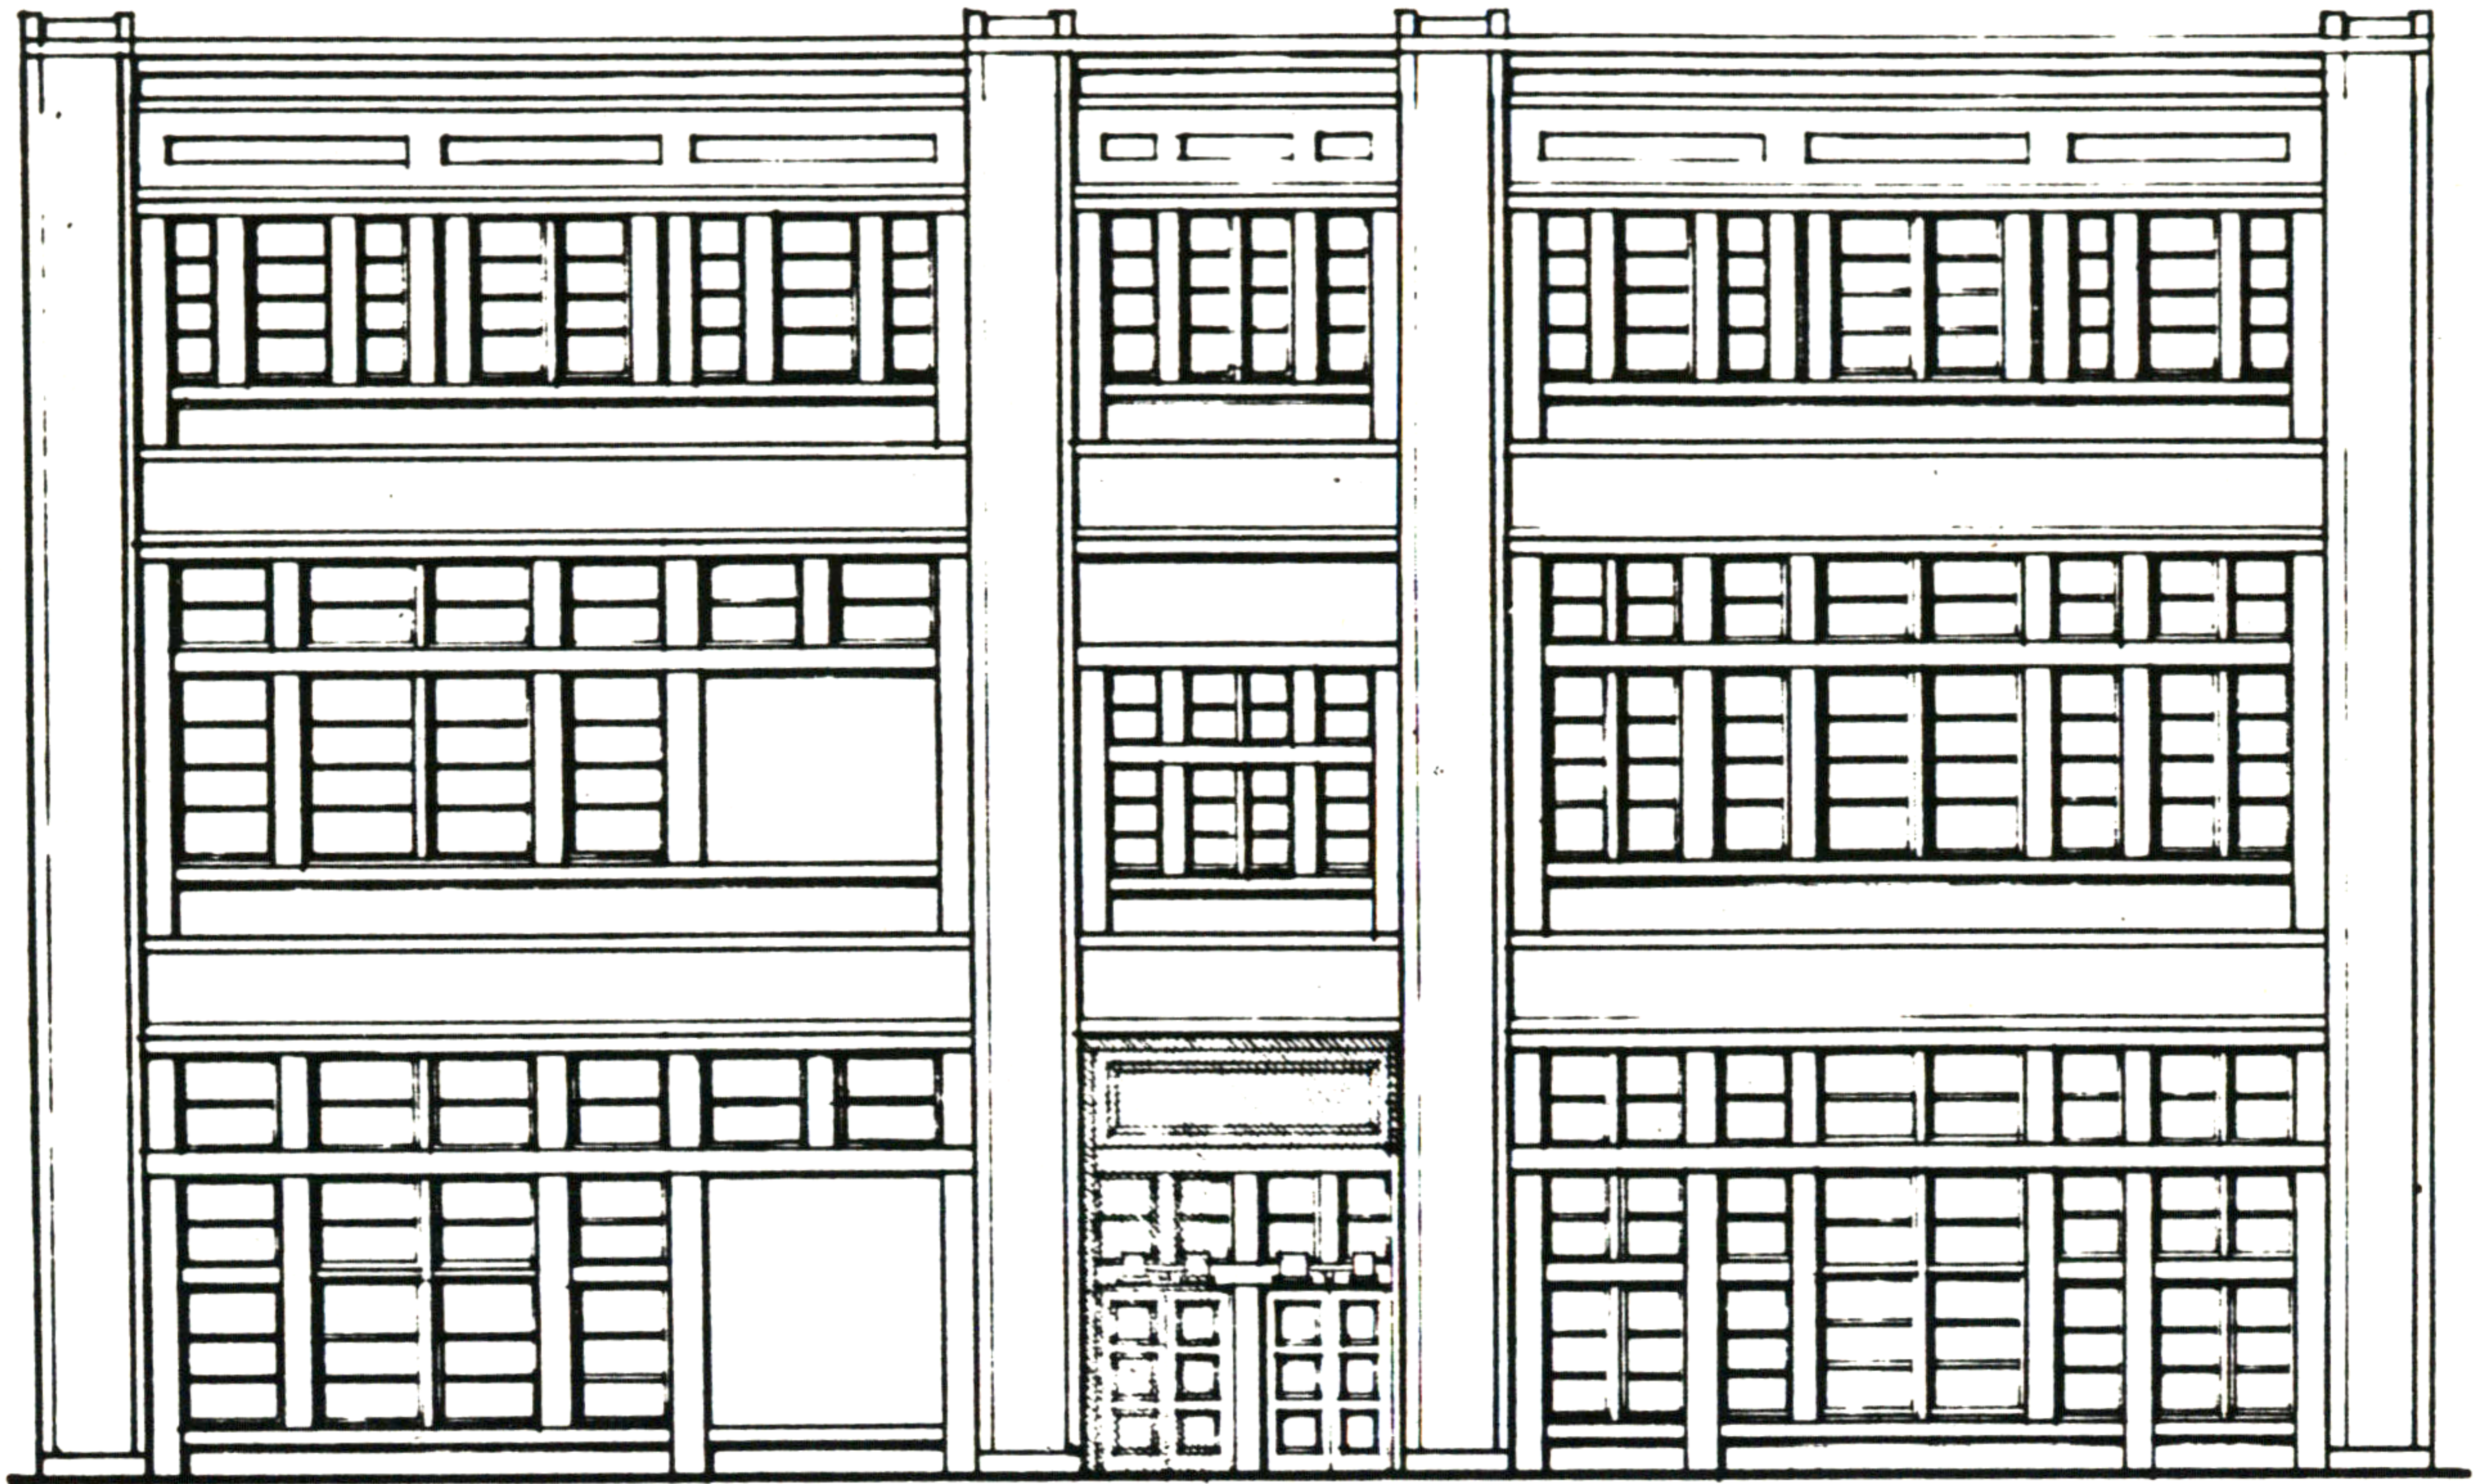


0 6 feet

SOUTHWEST ELEVATION

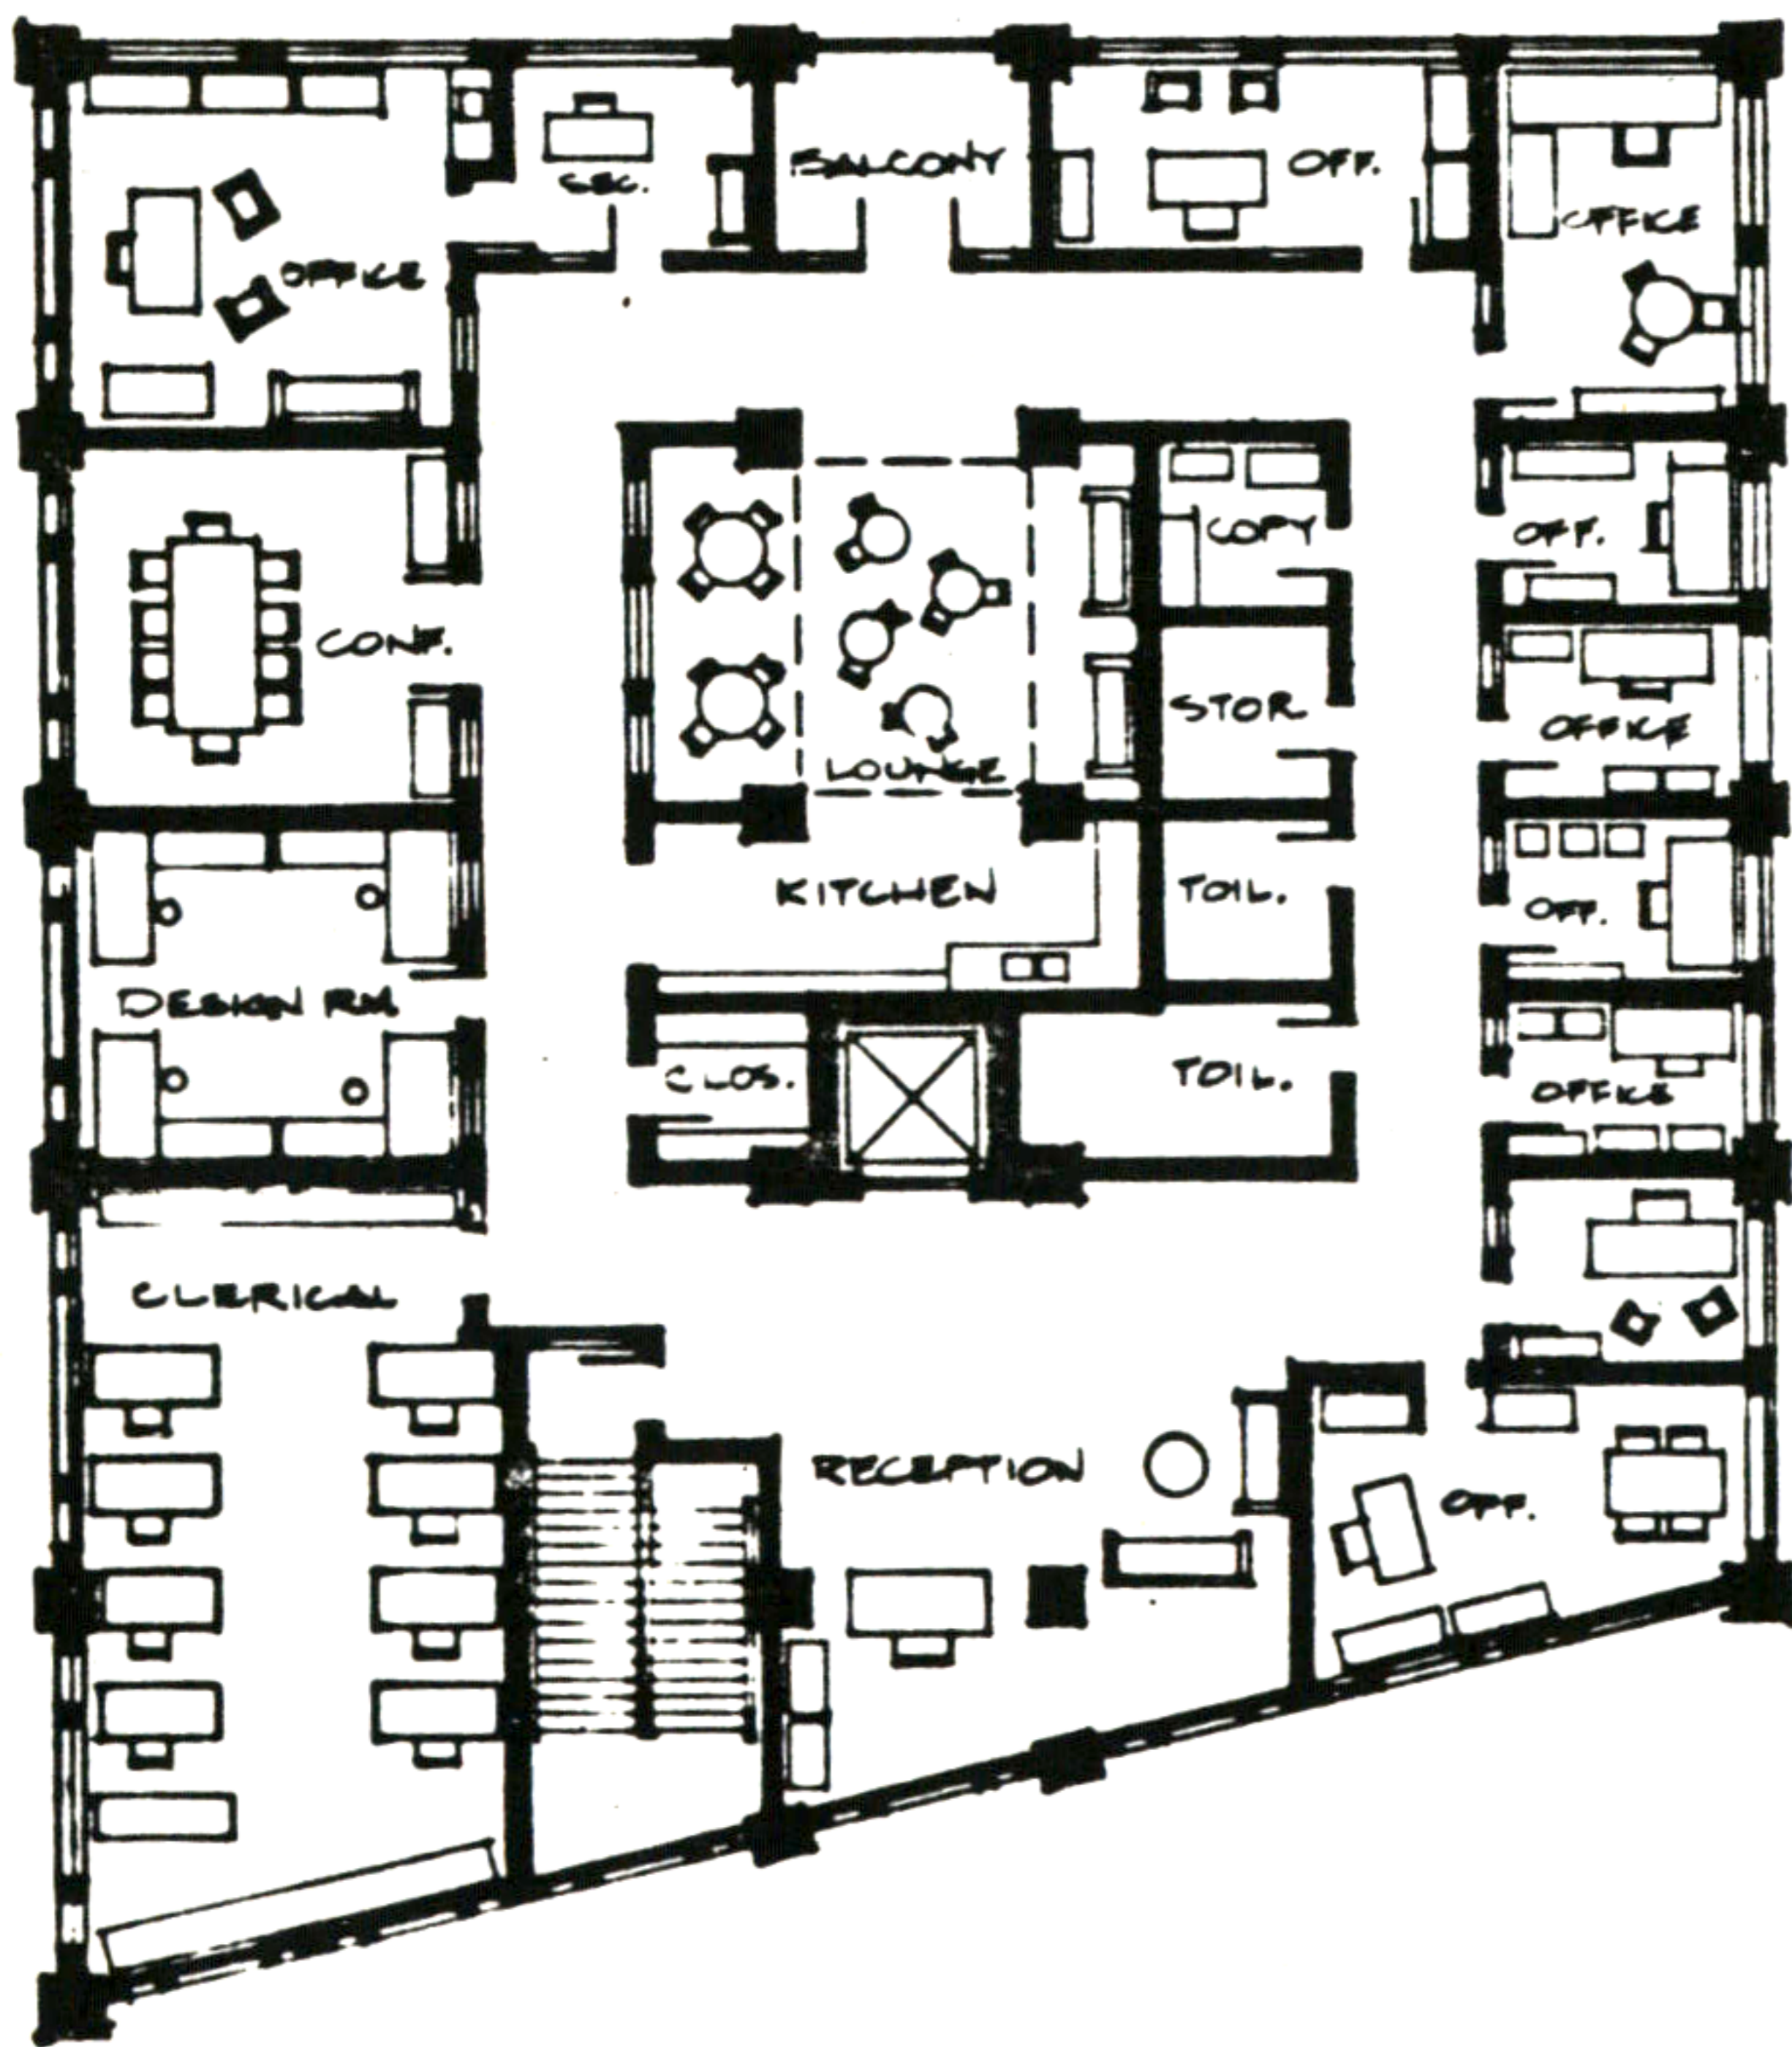


0 6 feet

THIRD FLOOR PLAN

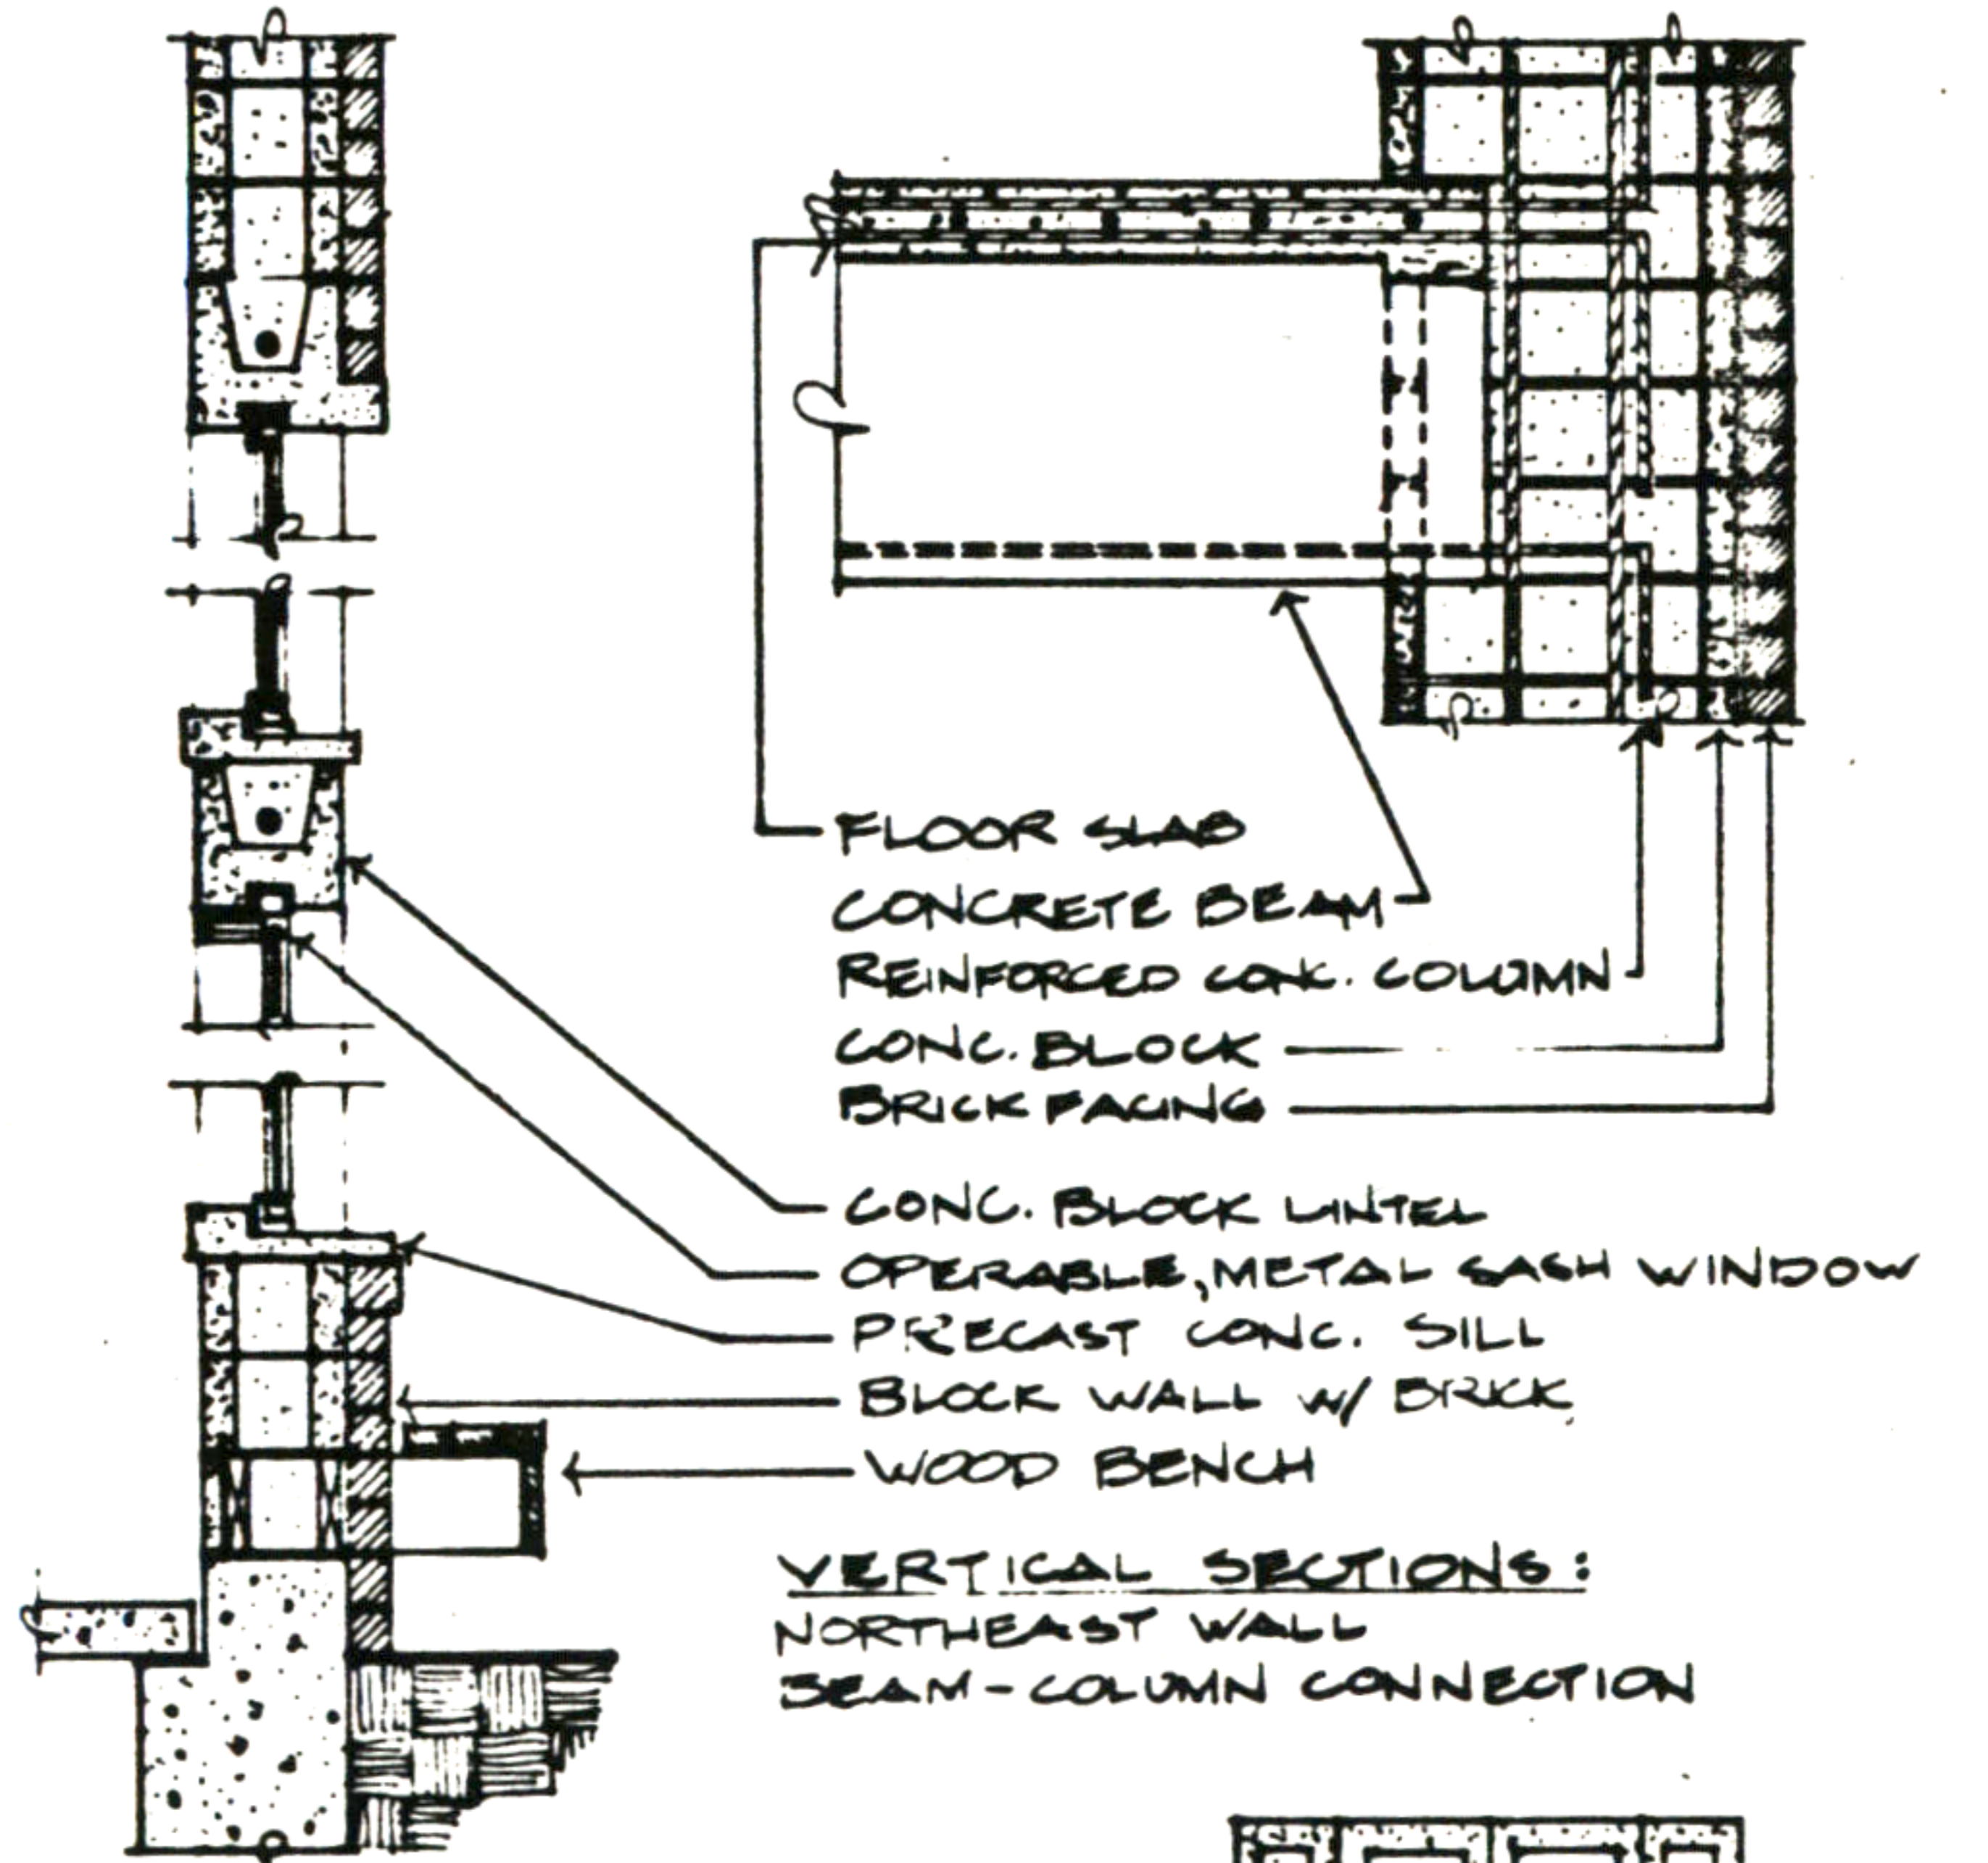

- FLOOR SLAB
- CONCRETE BEAM
- REINFORCED CONG. COLUMN
- CONG. BLOCK
- BRICK FACING
- CONG. BLOCK LINTEL
- OPERABLE, METAL SASH WINDOW
- PRECAST CONG. SILL
- BLOCK WALL W/ BRICK
- WOOD BENCH

VERTICAL SECTIONS:
NORTHEAST WALL
BEAM-COLUMN CONNECTION

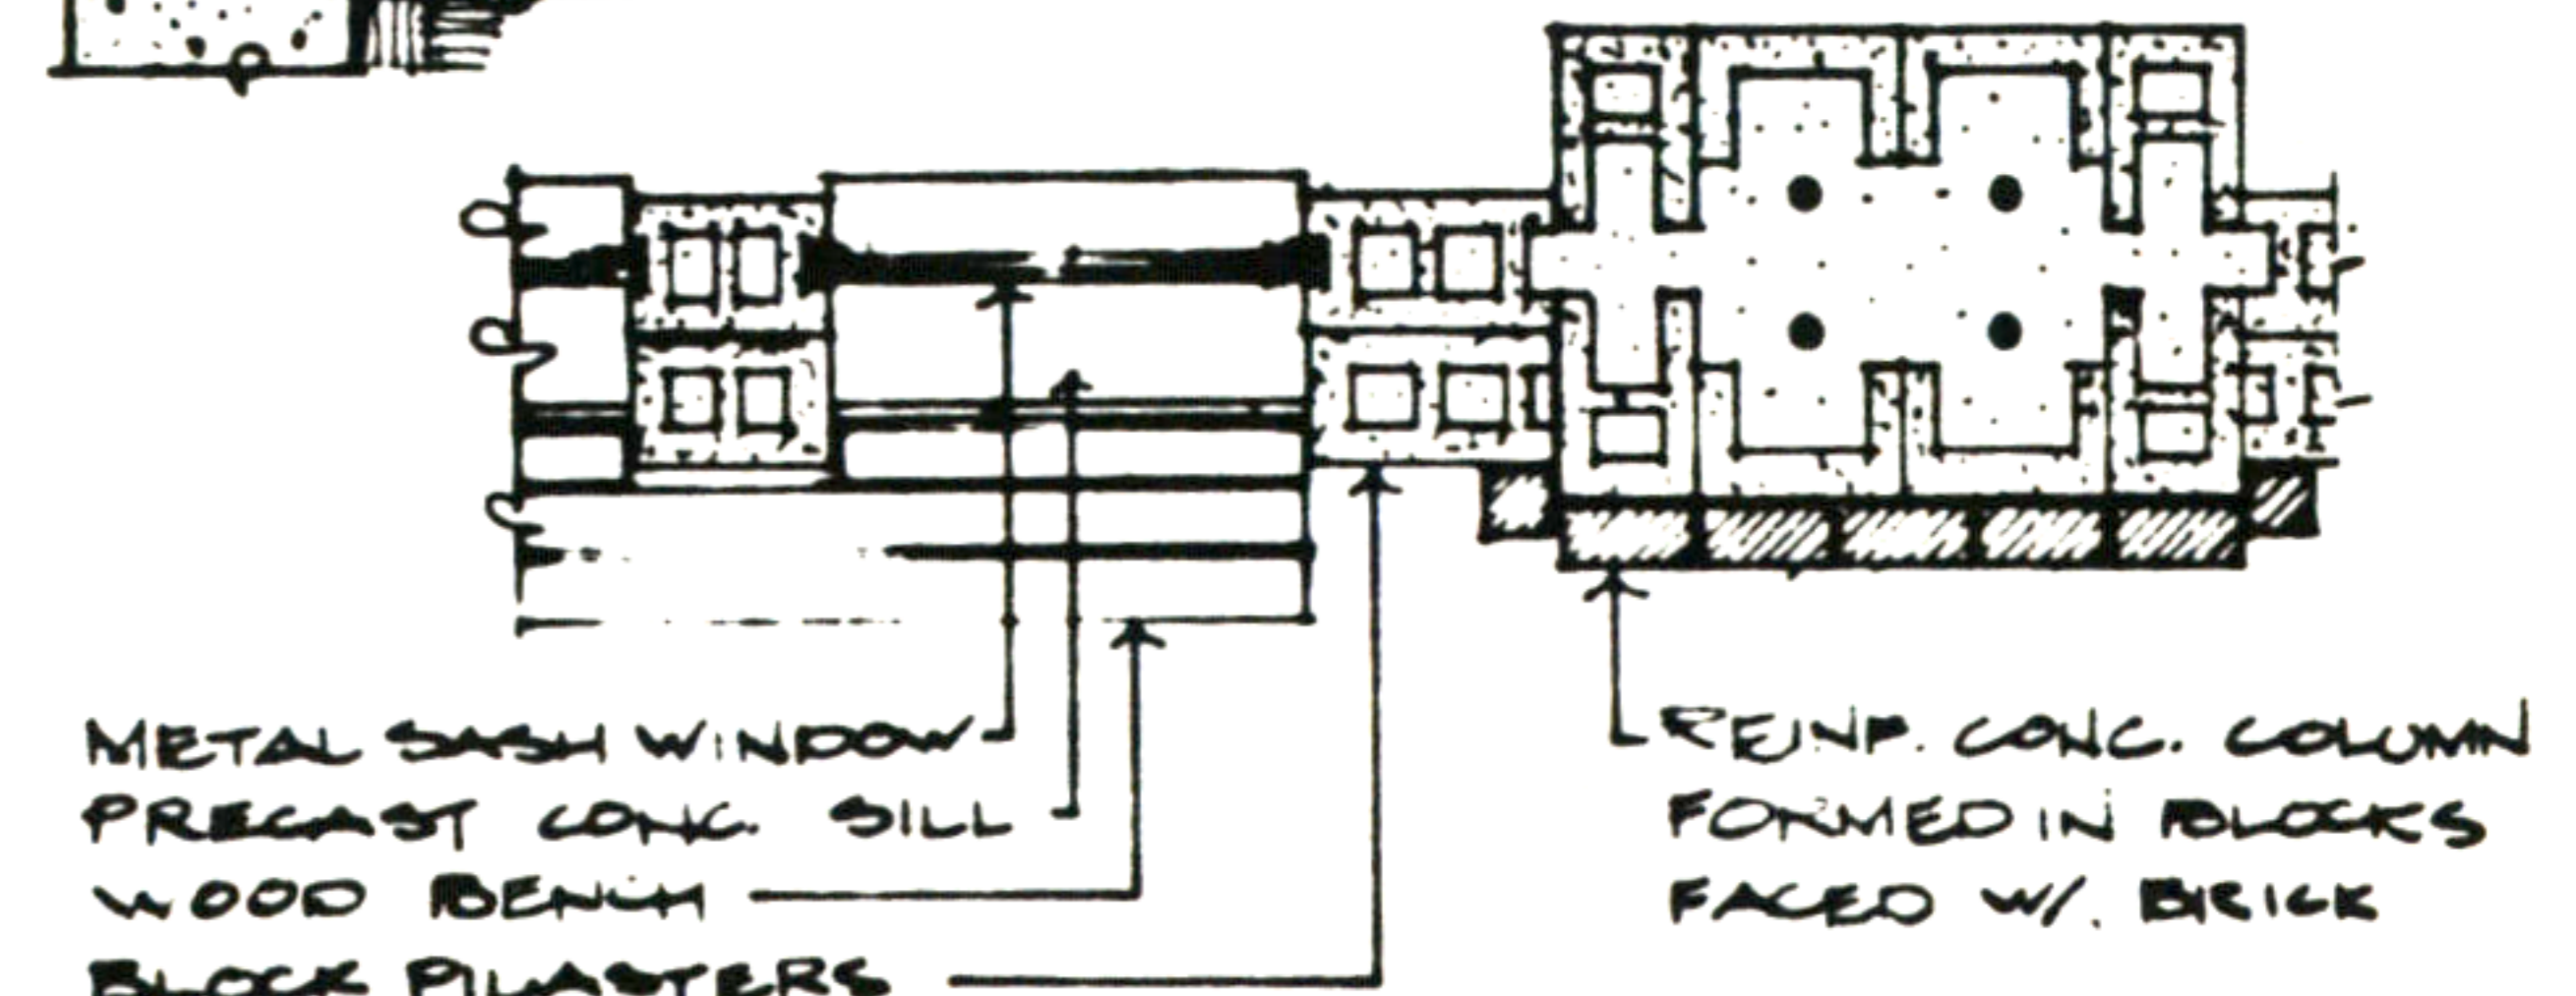


- METAL SASH WINDOW
- PRECAST CONG. SILL
- WOOD BENCH
- BLOCK PLASTER
- REINP. CONG. COLUMN FORMED IN BLOCKS FACED W/ BRICK

HORIZONTAL SECTION:
NORTHEAST WALL


0 24 inches

James McLane

65. FURNITURE FACTORY

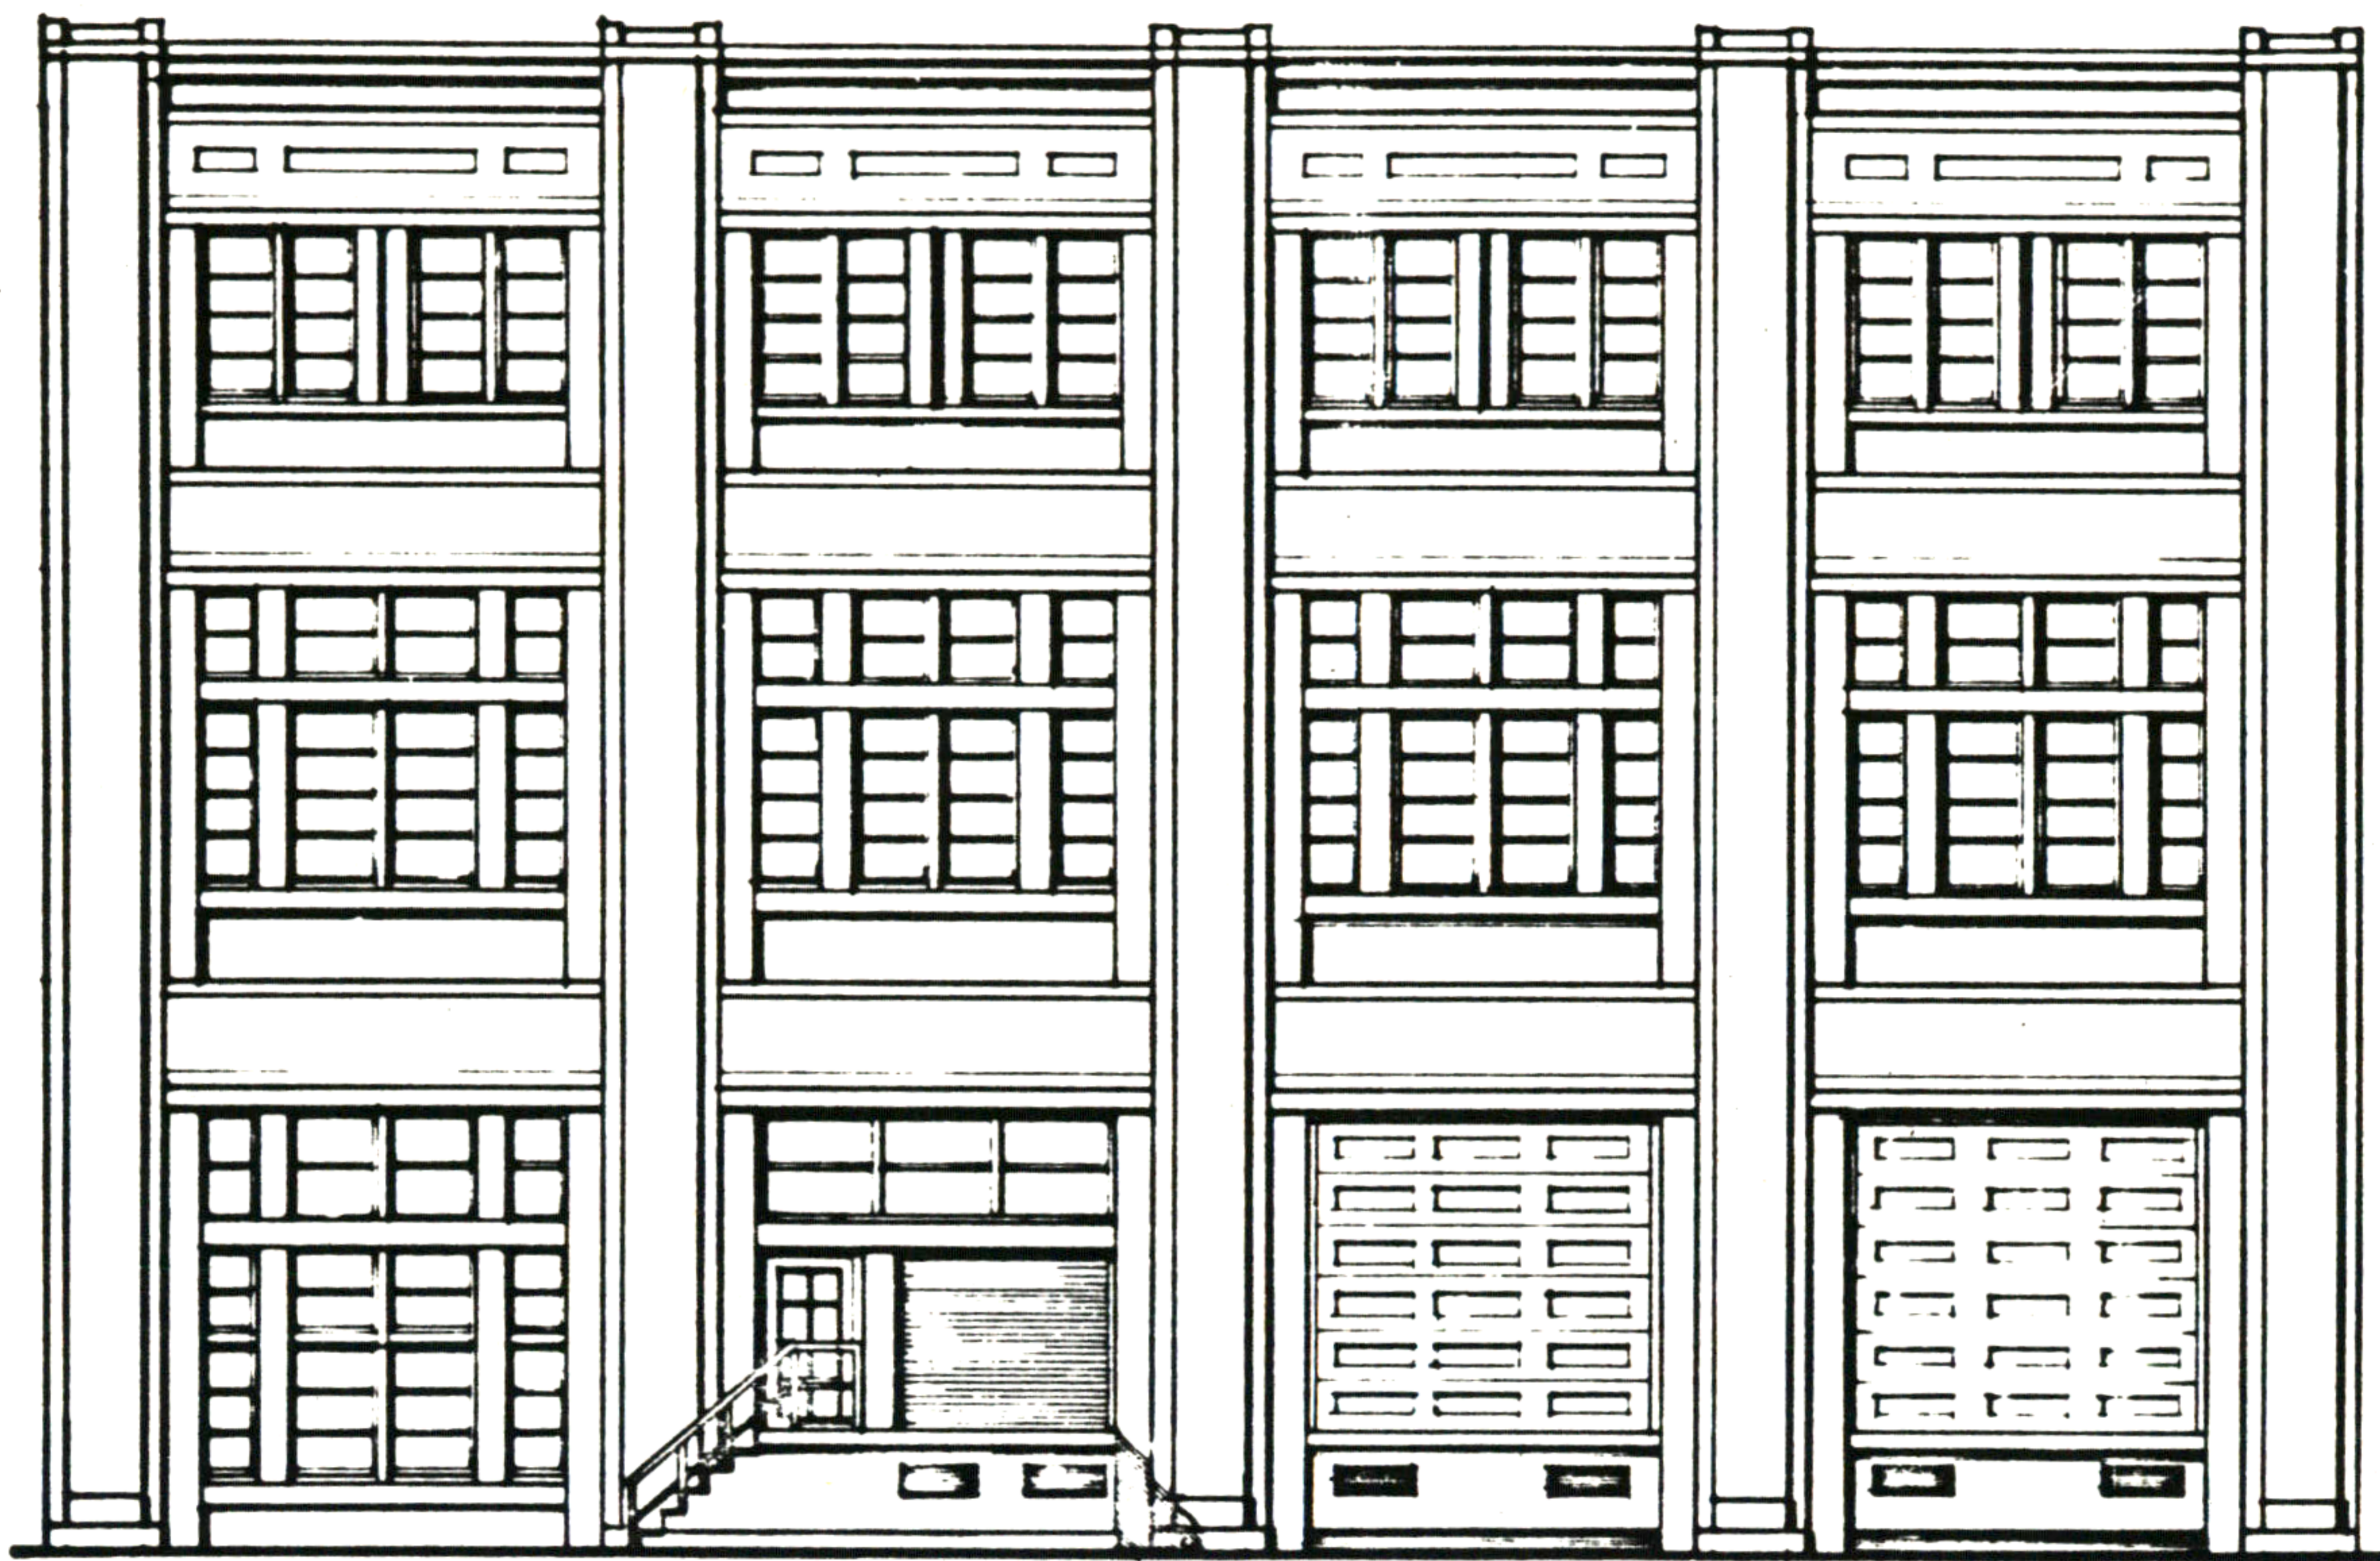

SOUTHEAST ELEVATION

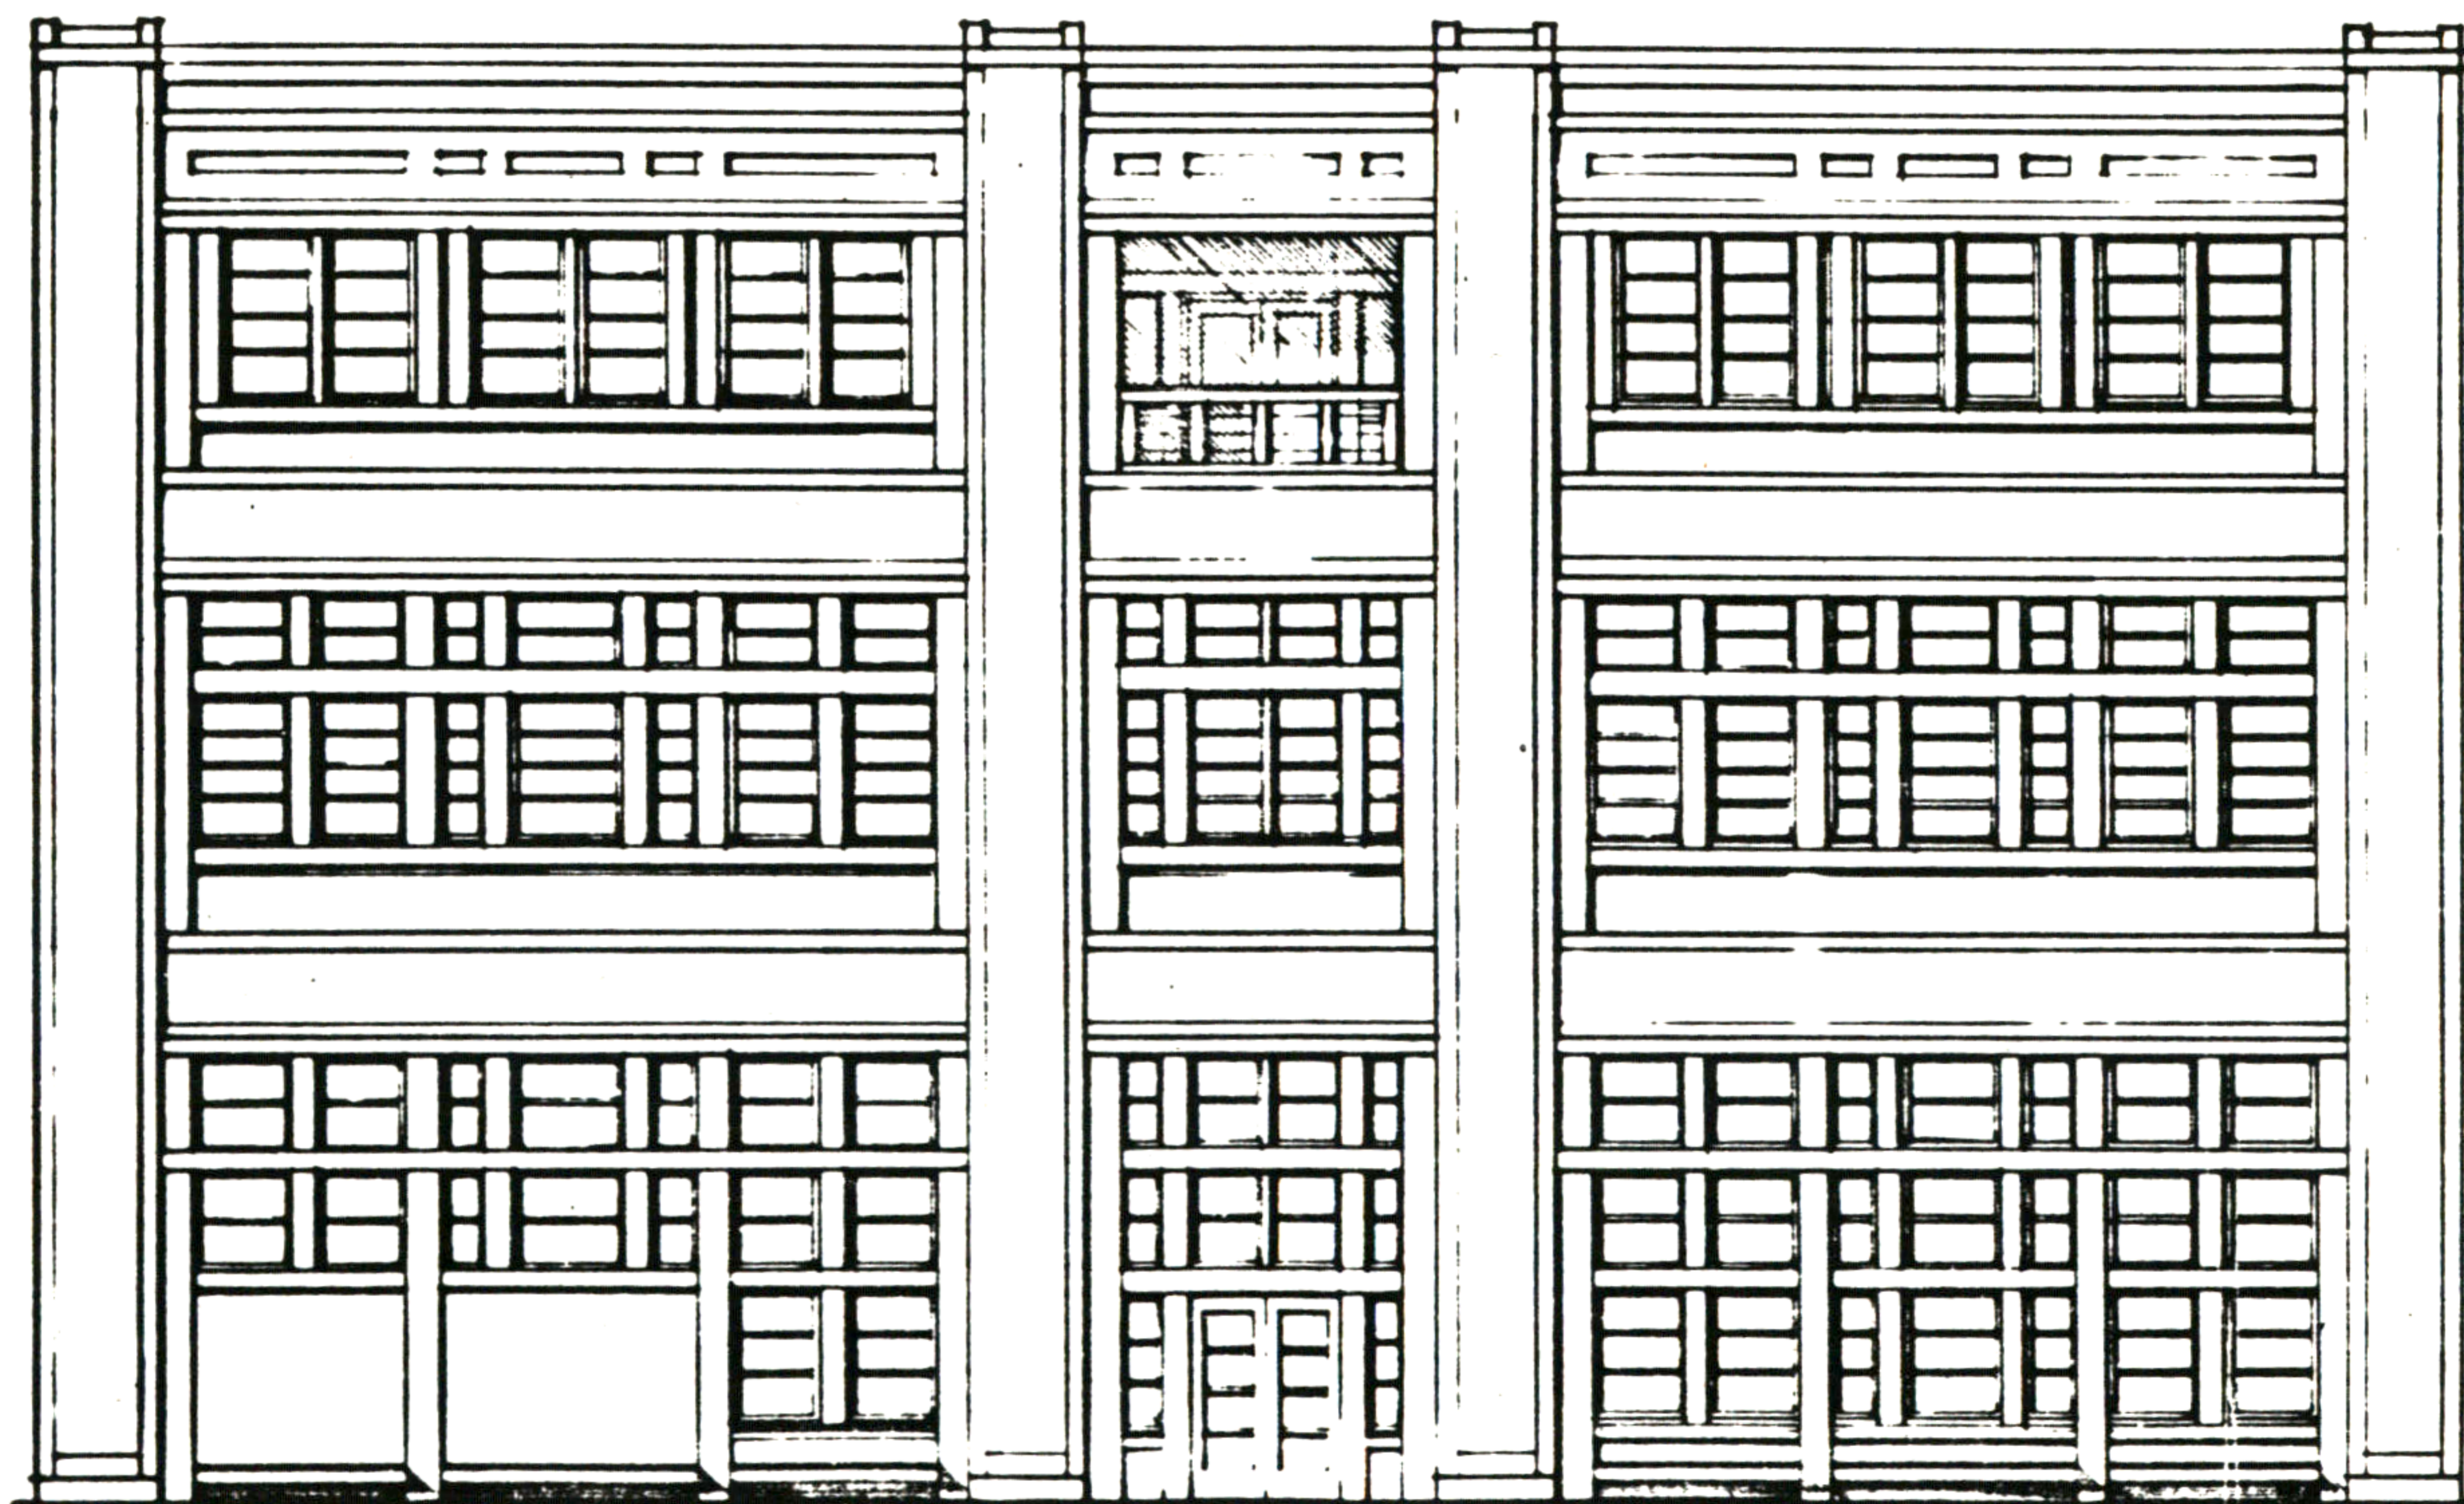

NORTHEAST ELEVATION

0 6 feet

James McLane