



71. BOLLARDS

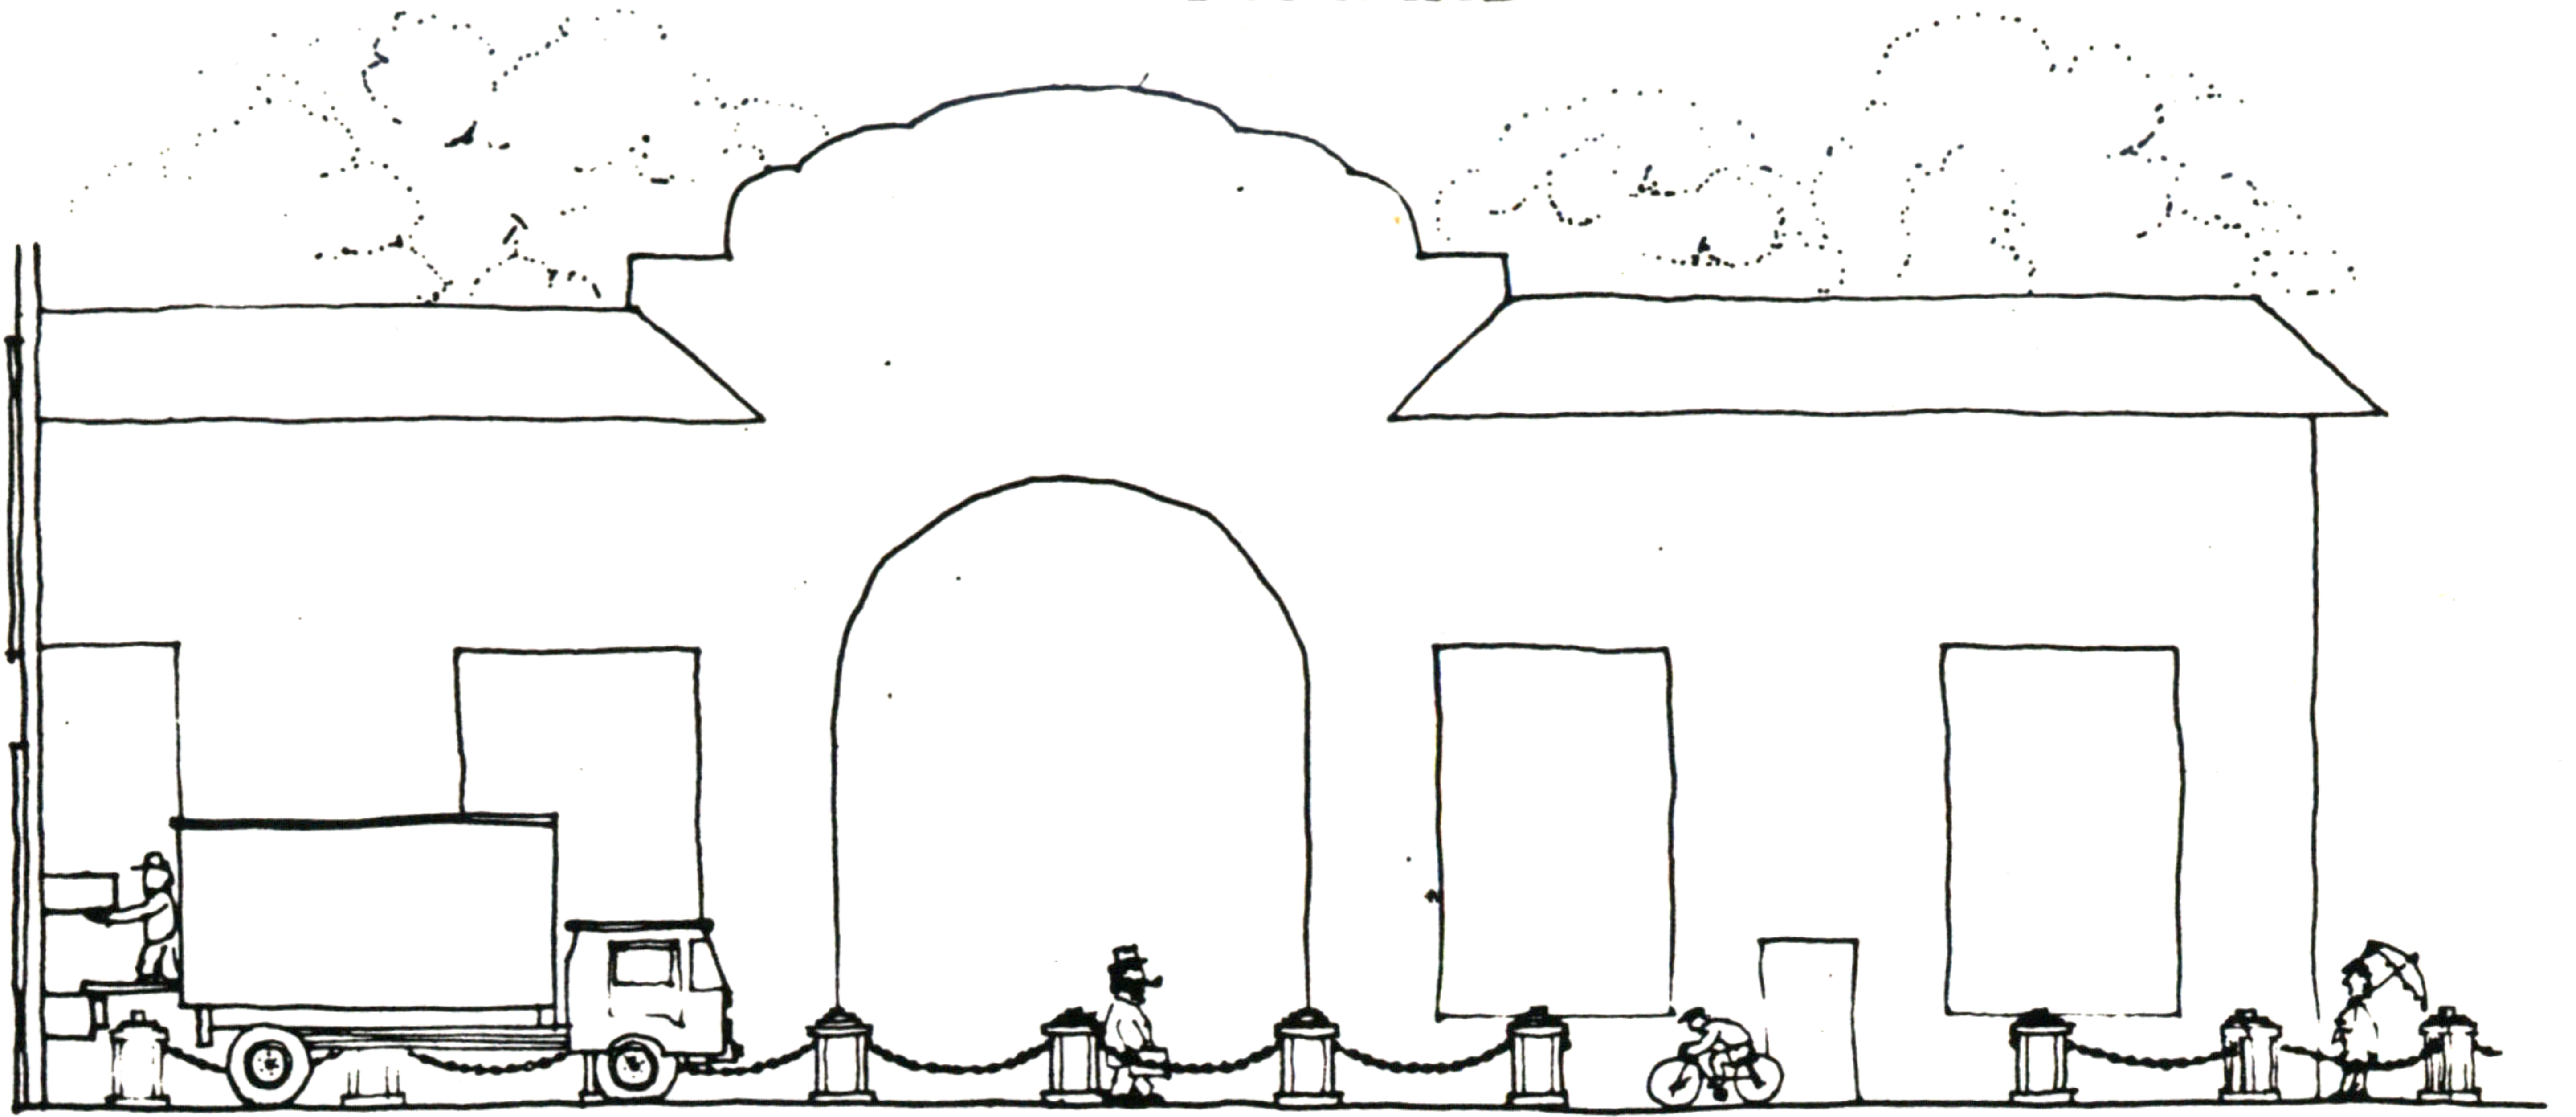

0 16 feet

ELEVATION

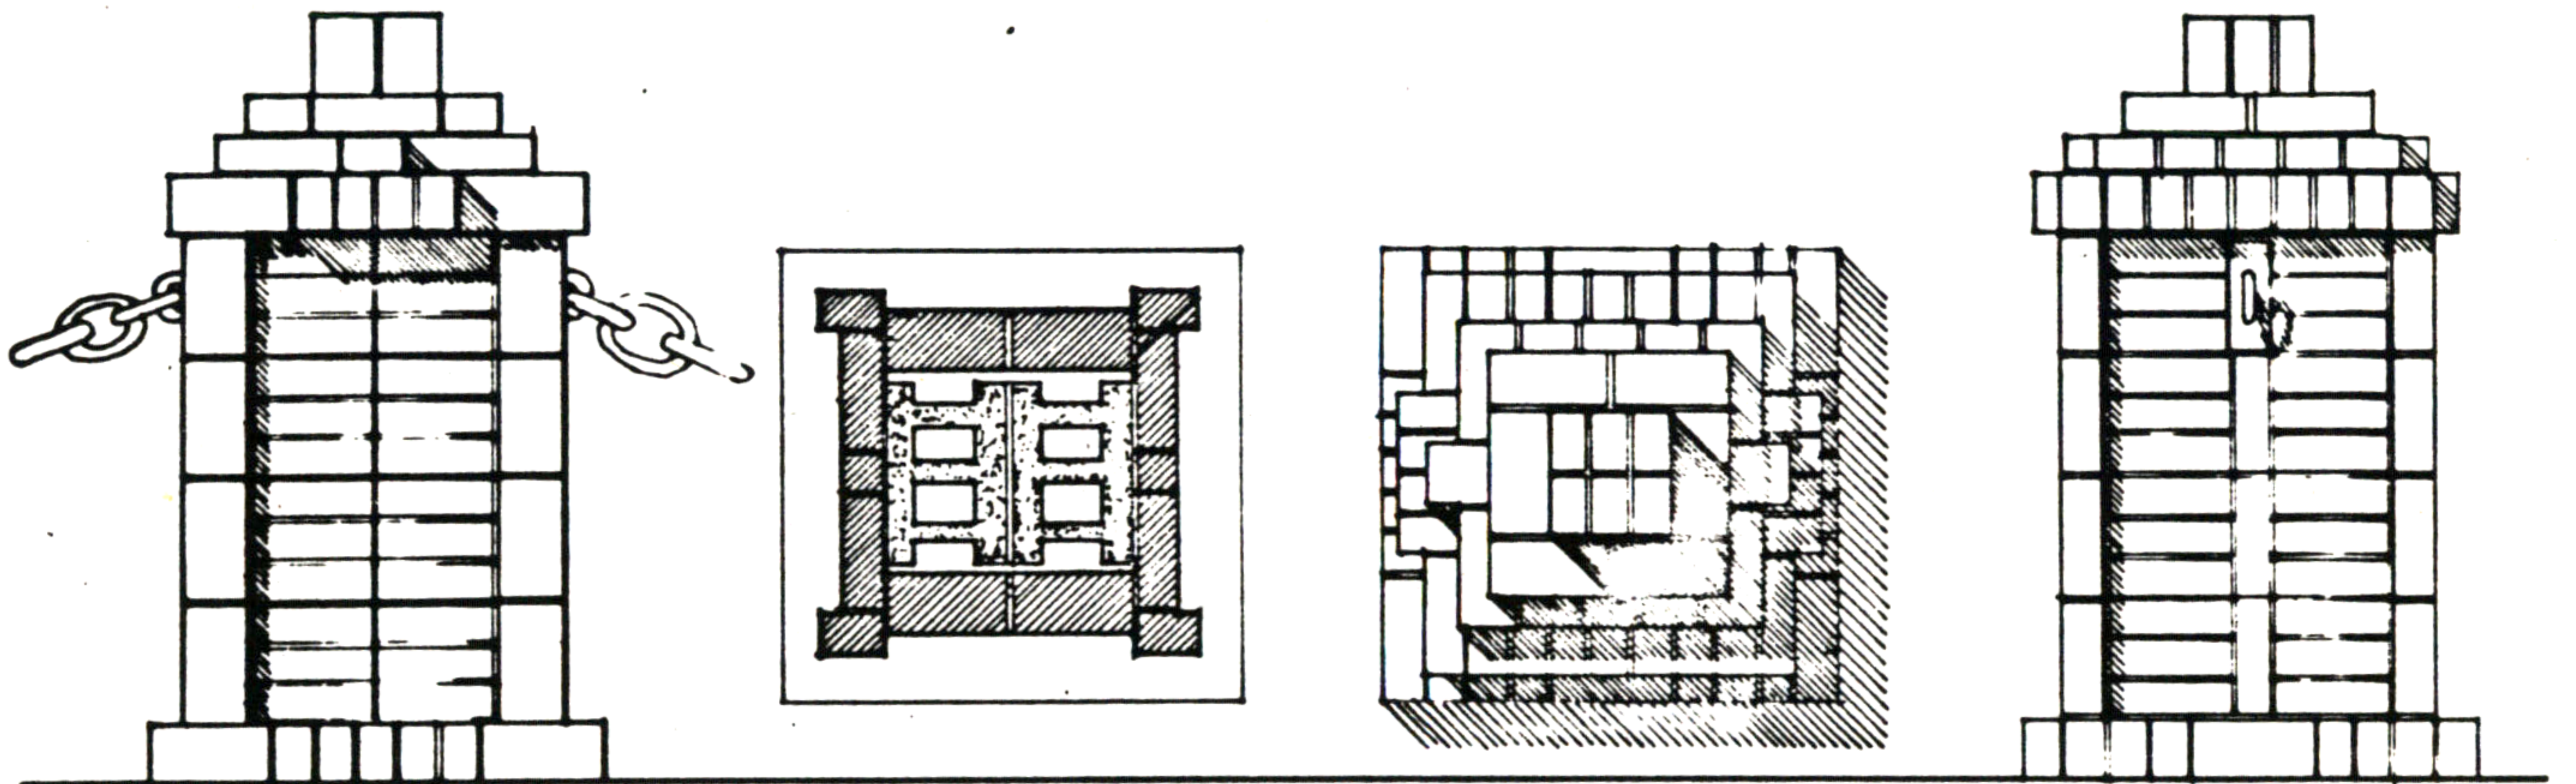



0 2 feet

ELEVATION

HORIZONTAL SECTION

PLAN

ELEVATION

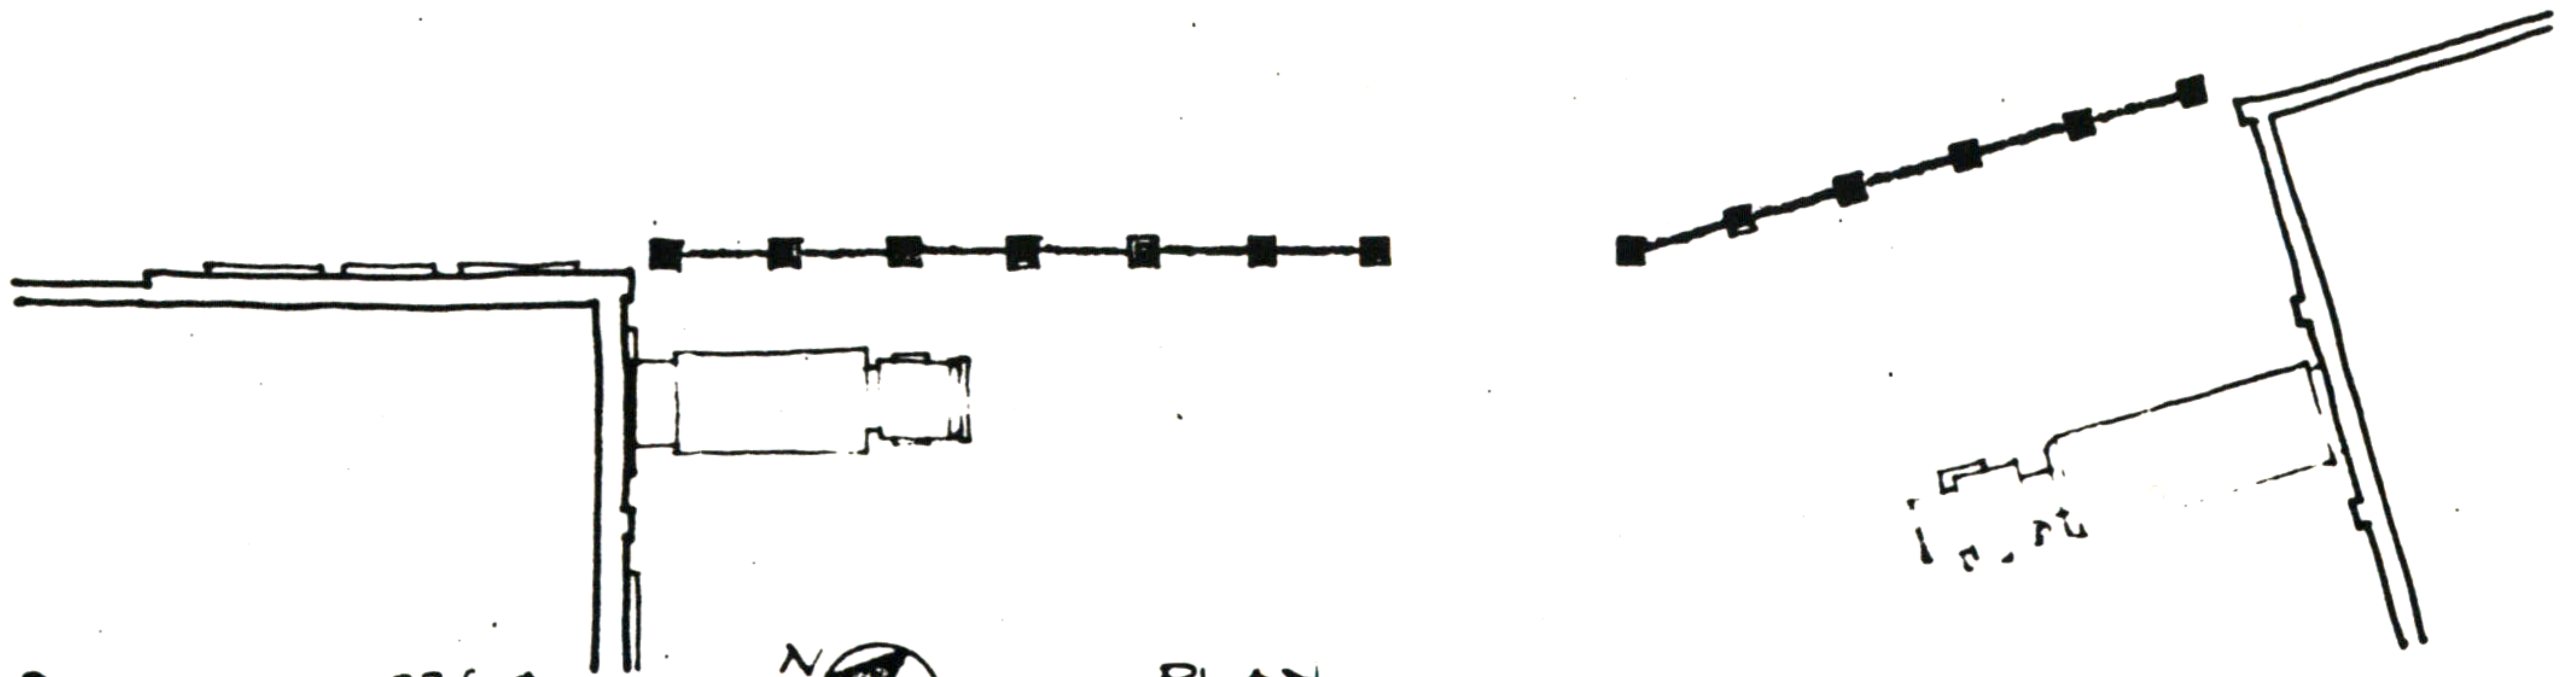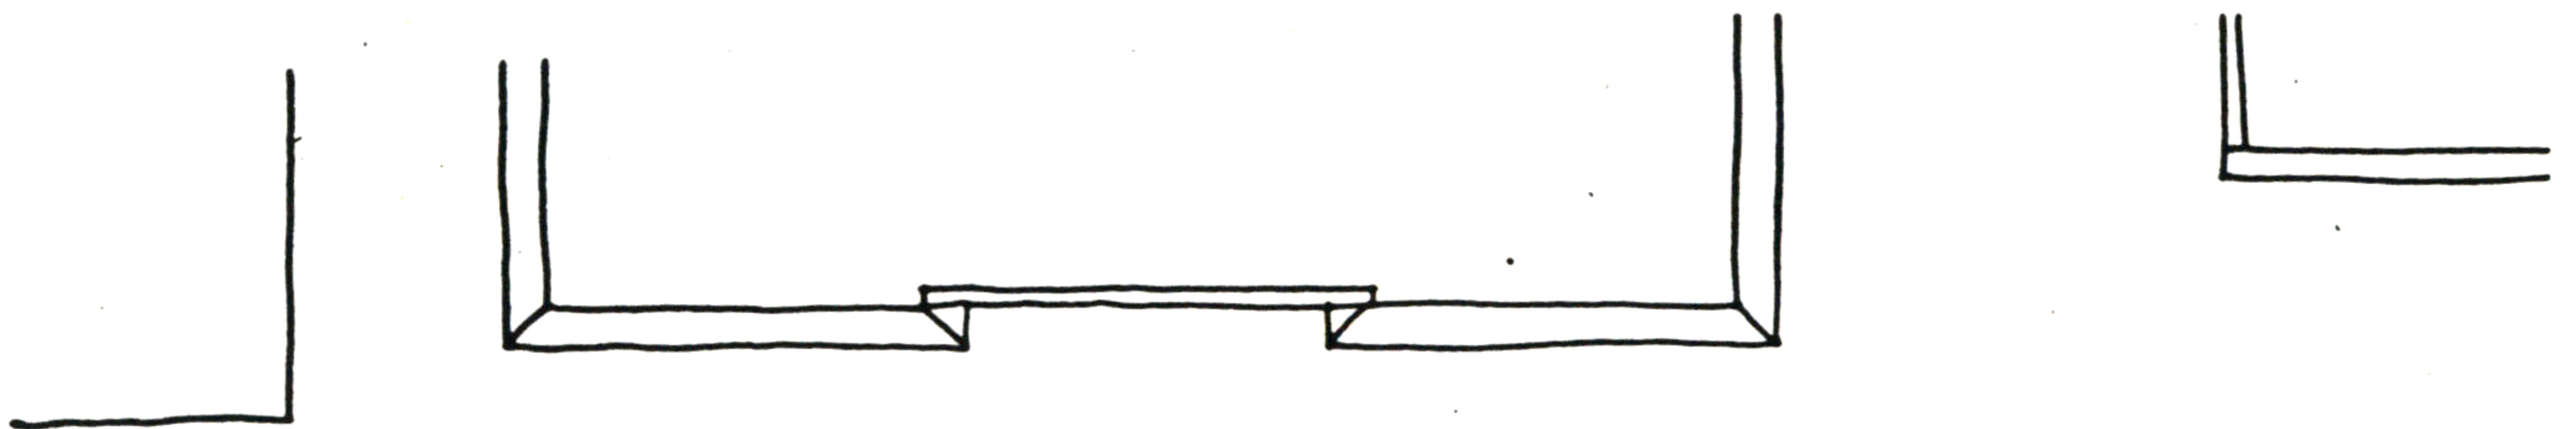

0 32 feet

PLAN

James McLane