


3. MARKET & PIER

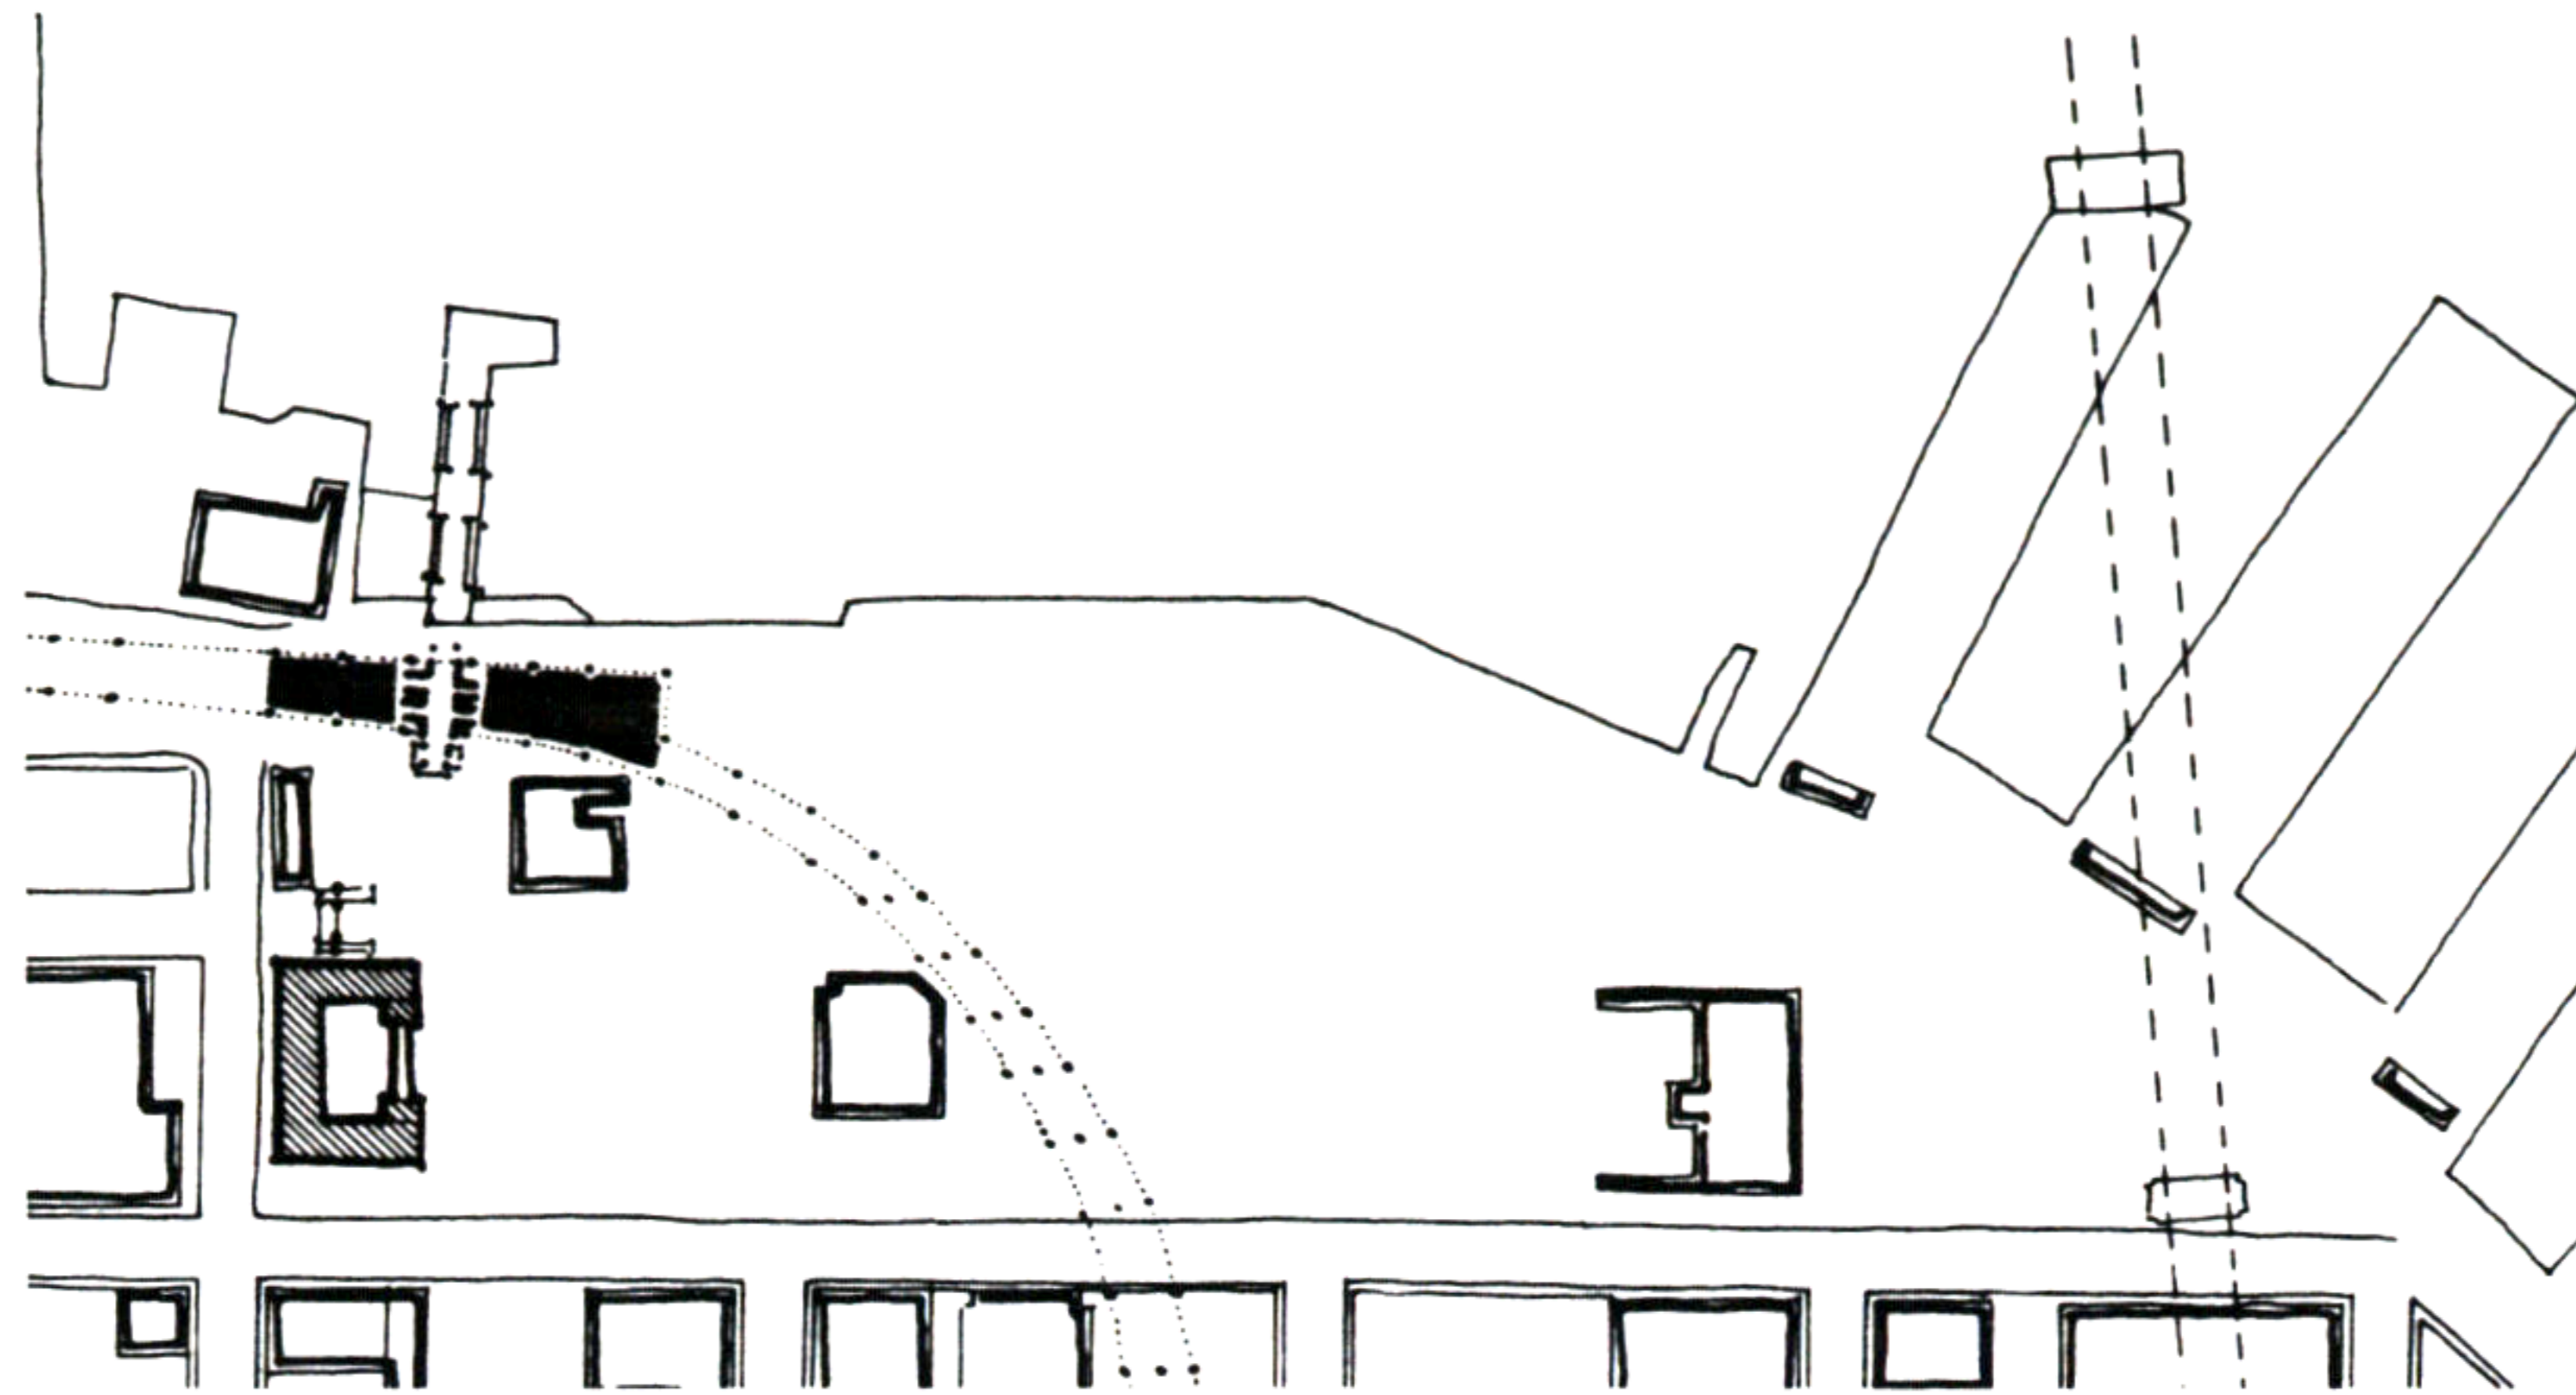


STANDING BETWEEN THE YMCA AND THE FRENCH RESTAURANT, LOOKING TOWARDS THE WATER, I SEE A BEAUTIFUL DOME IN FRONT OF THE FREEWAY AND THERE IS A TUNNEL UNDERNEATH THE FREEWAY, LEADING TO THE OTHER SIDE.

AT THE END OF THE TUNNEL I SEE A WOODEN PIER AND PART OF THE BAY.


INSIDE THE TUNNEL THERE IS LIGHT AND ALMOST NO NOISE, THE CEILING IS COVERED WITH MOSAIC.

OPENINGS IN THE LEFT WALL OF THE TUNNEL LEAD TO A SQUARE WITH A TEMPORARY MARKET, SMALLER OPENINGS IN THE WALL TO THE RIGHT LEAD TOWARDS THE PERMANENT FOOD MARKET UNDERNEATH THE FREEWAY.


AT THE OTHER END OF THE FOODMARKET THERE IS A FISHMARKET WITH FRESH FISH, BROUGHT IN FROM THE FISHING BOATS.

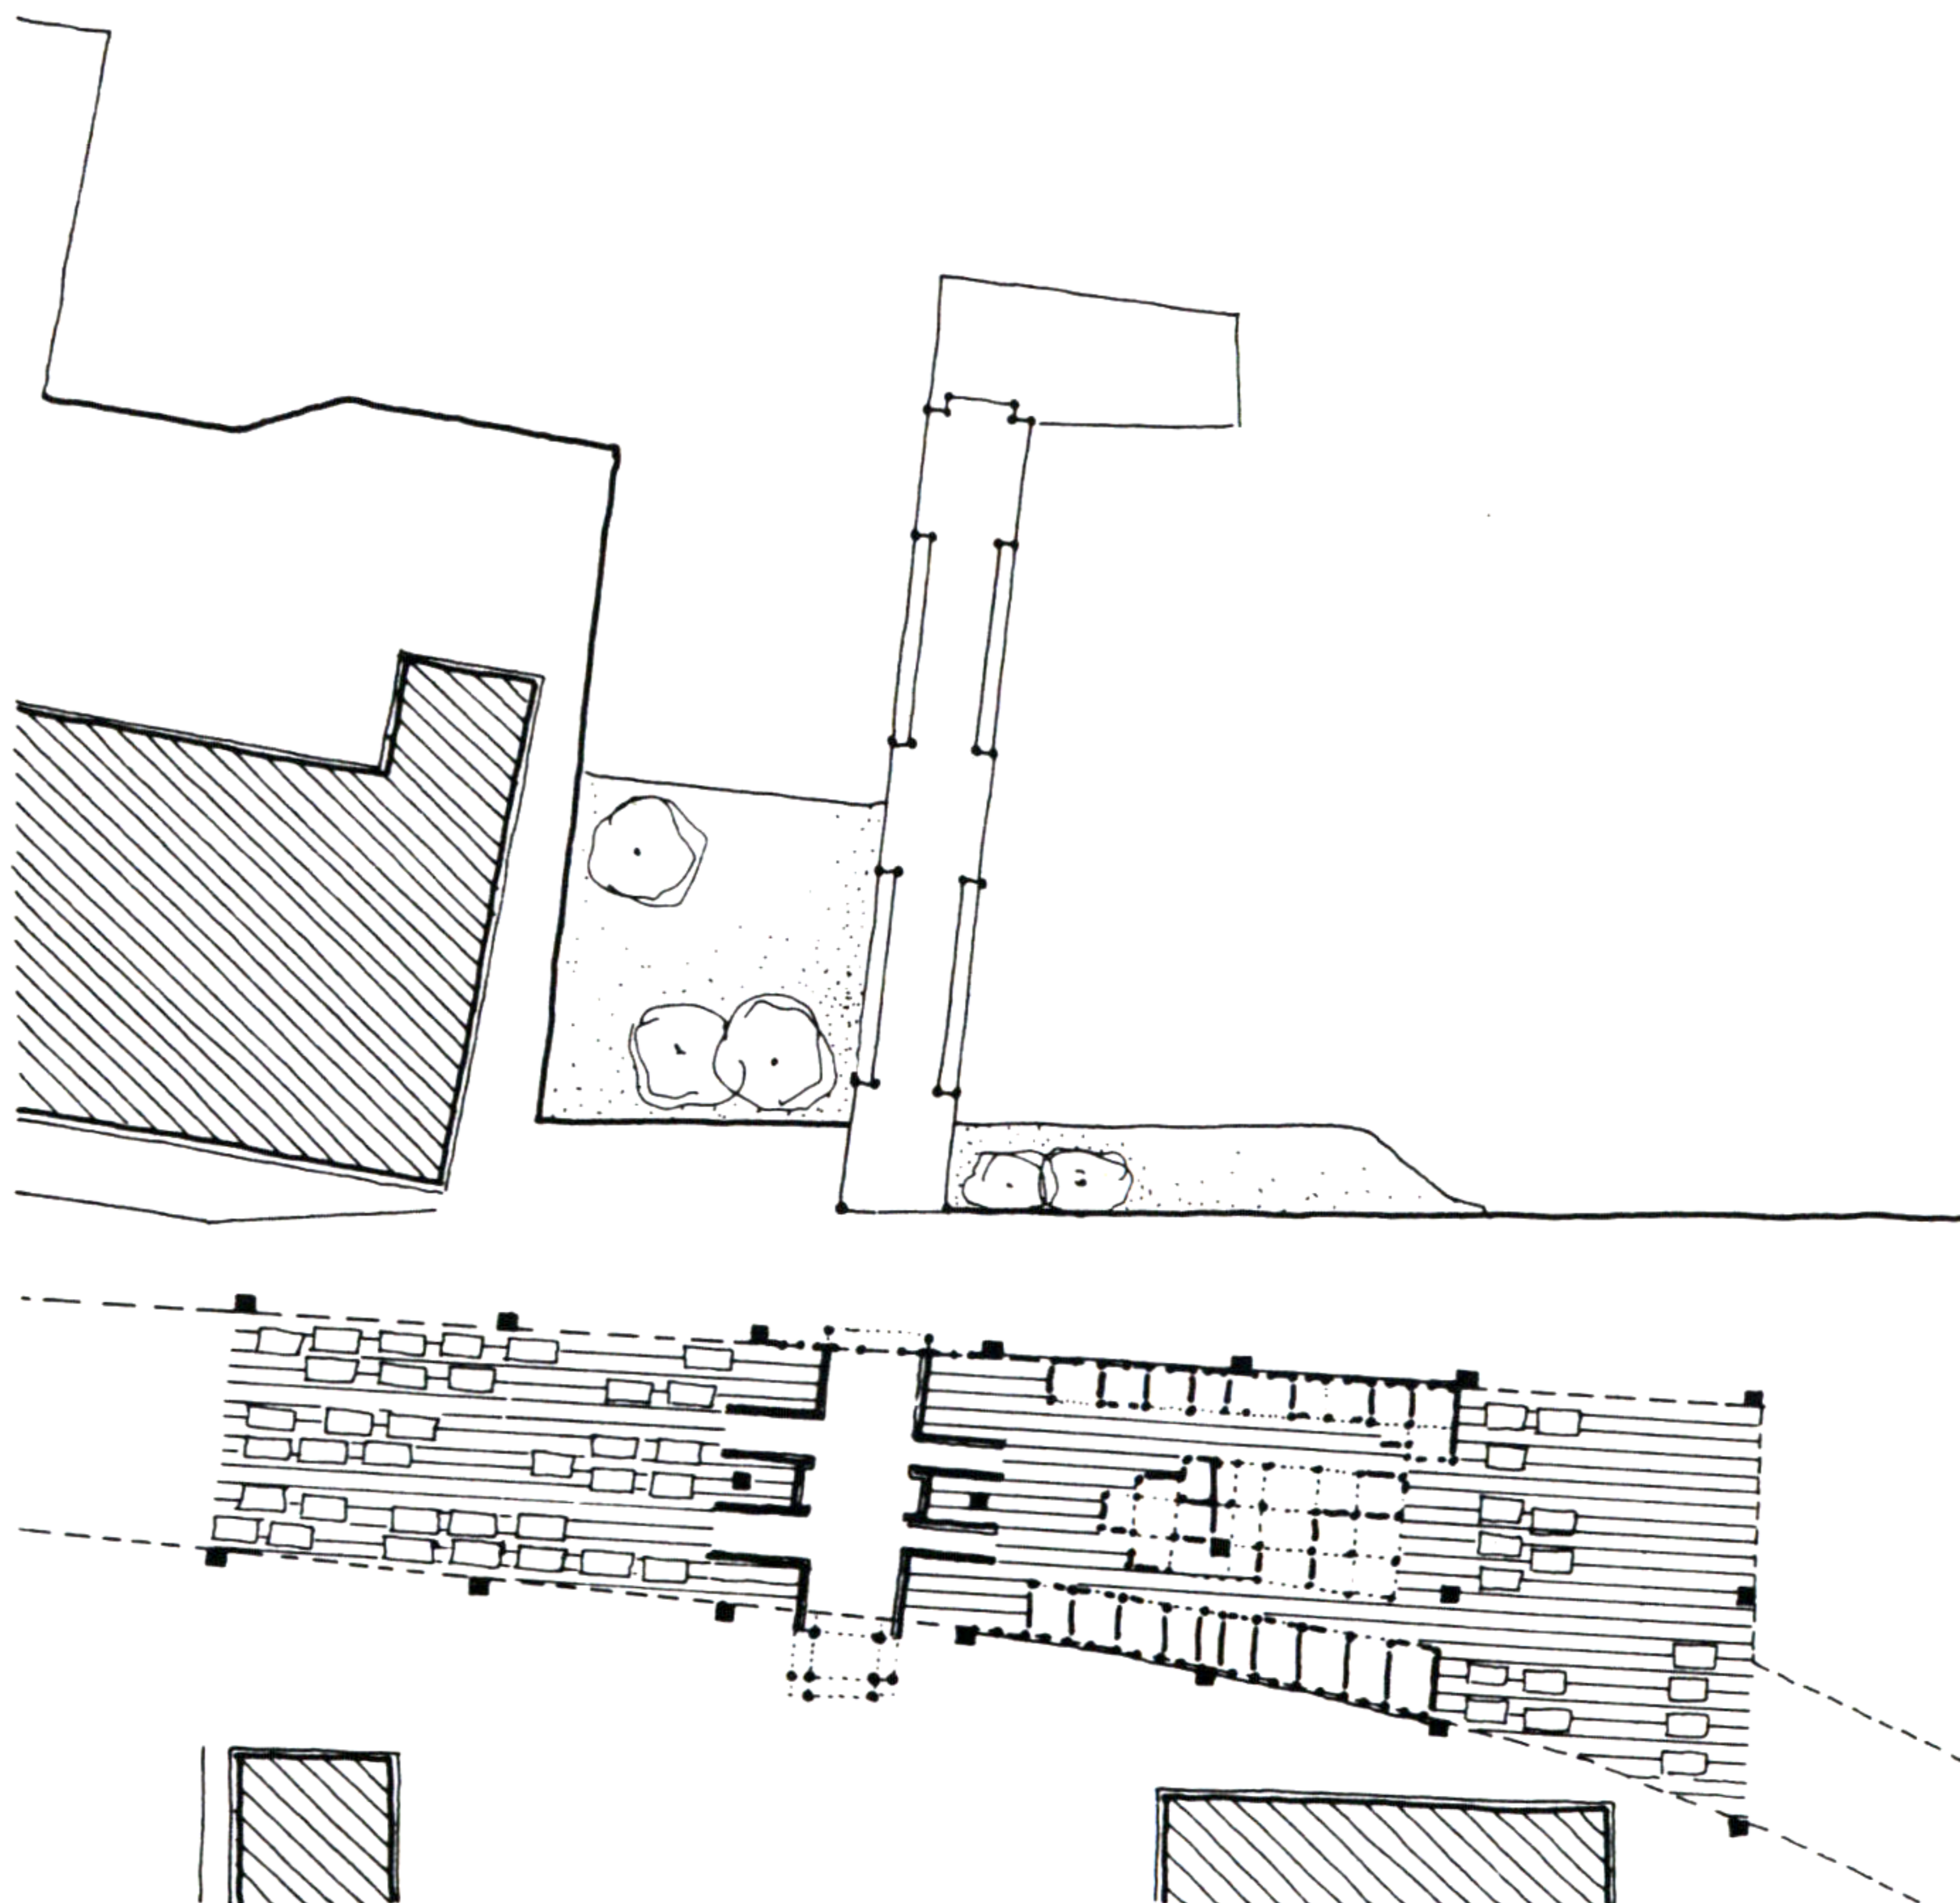

3. MARKET & PIER

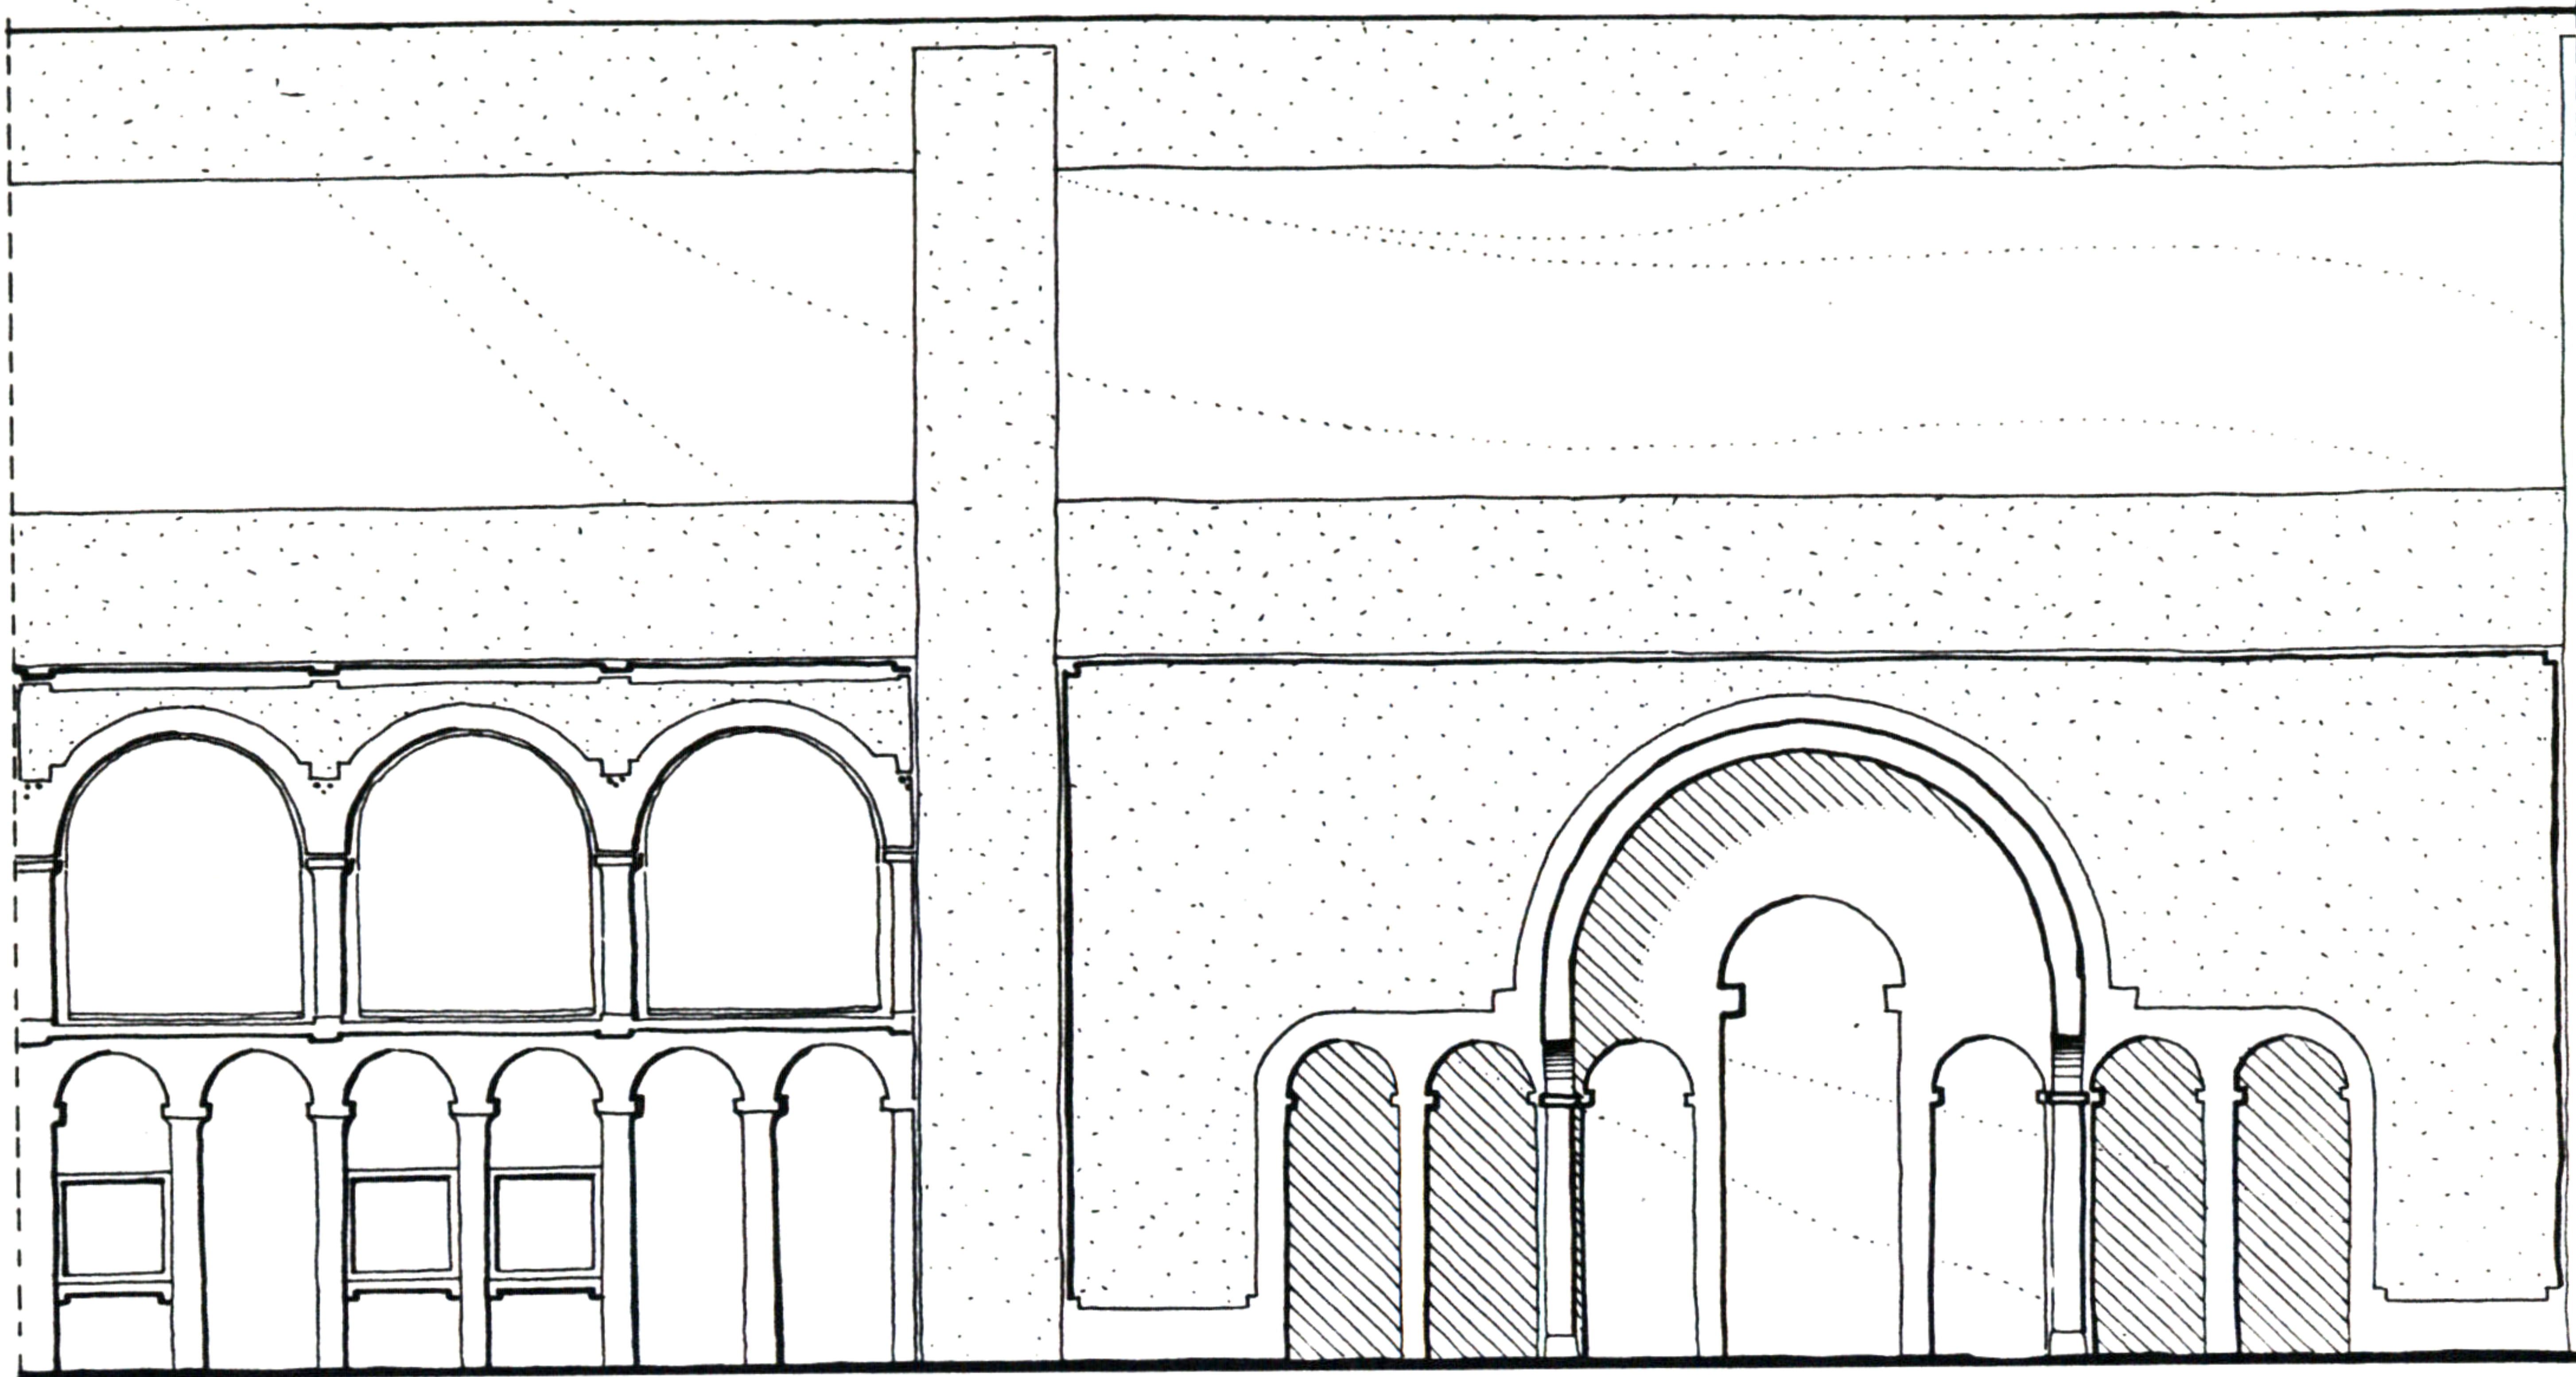


NORTH EAST ELEVATION

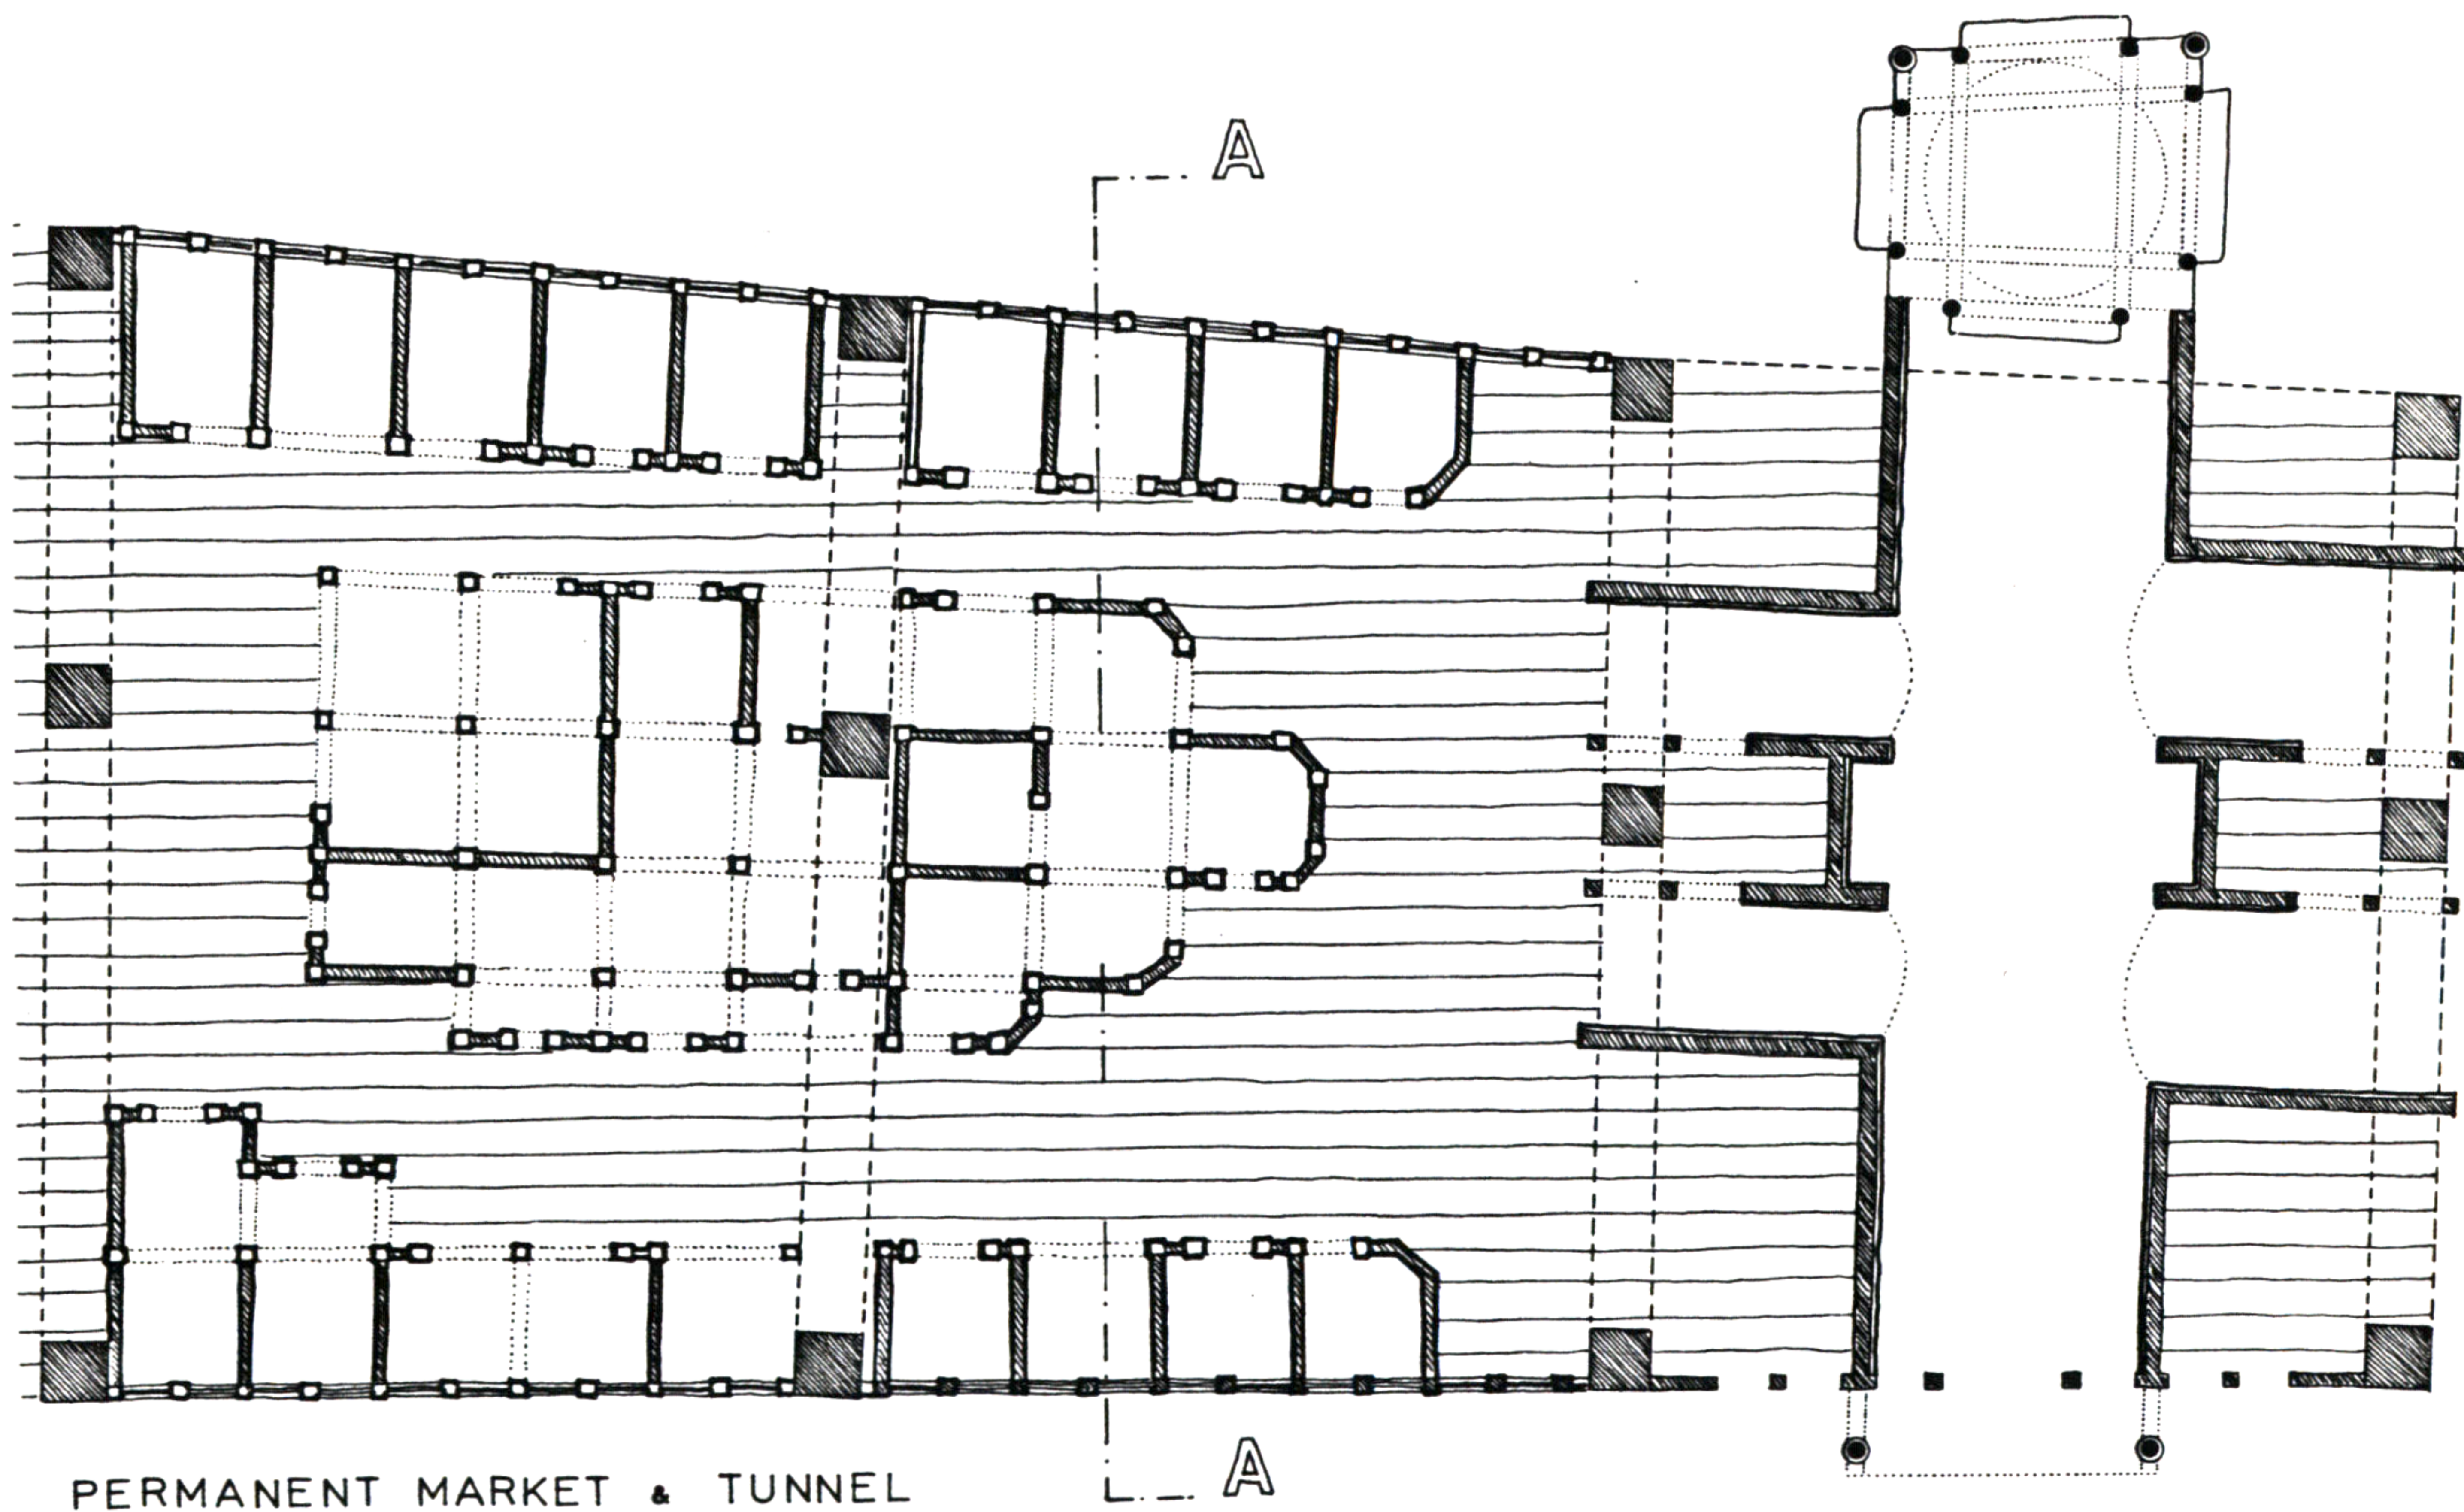


PERMANENT MARKET & TUNNEL

Hubert Froyen


3. MARKET & PIER

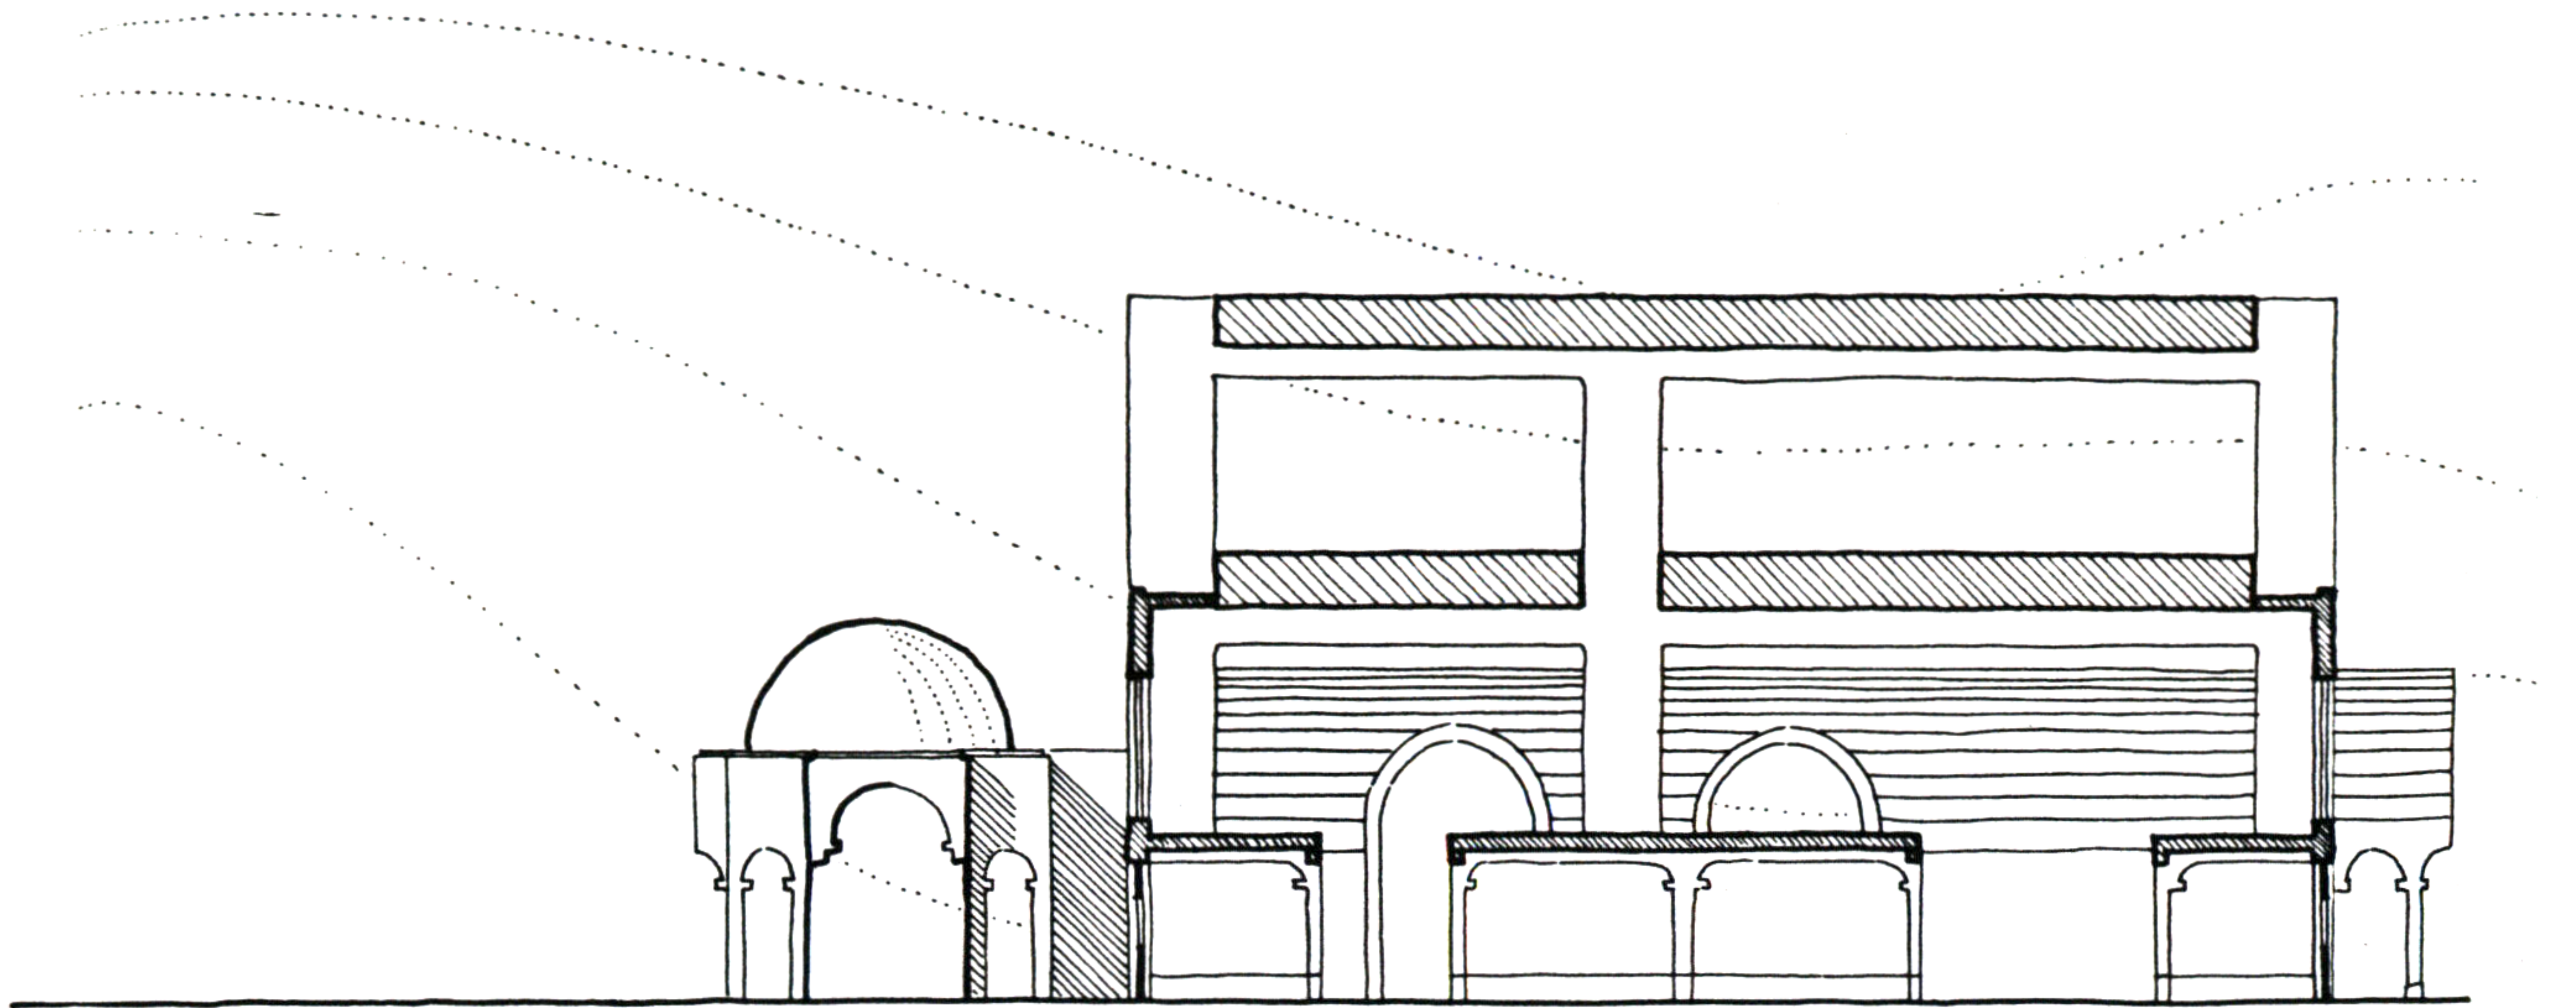

SECTION AA

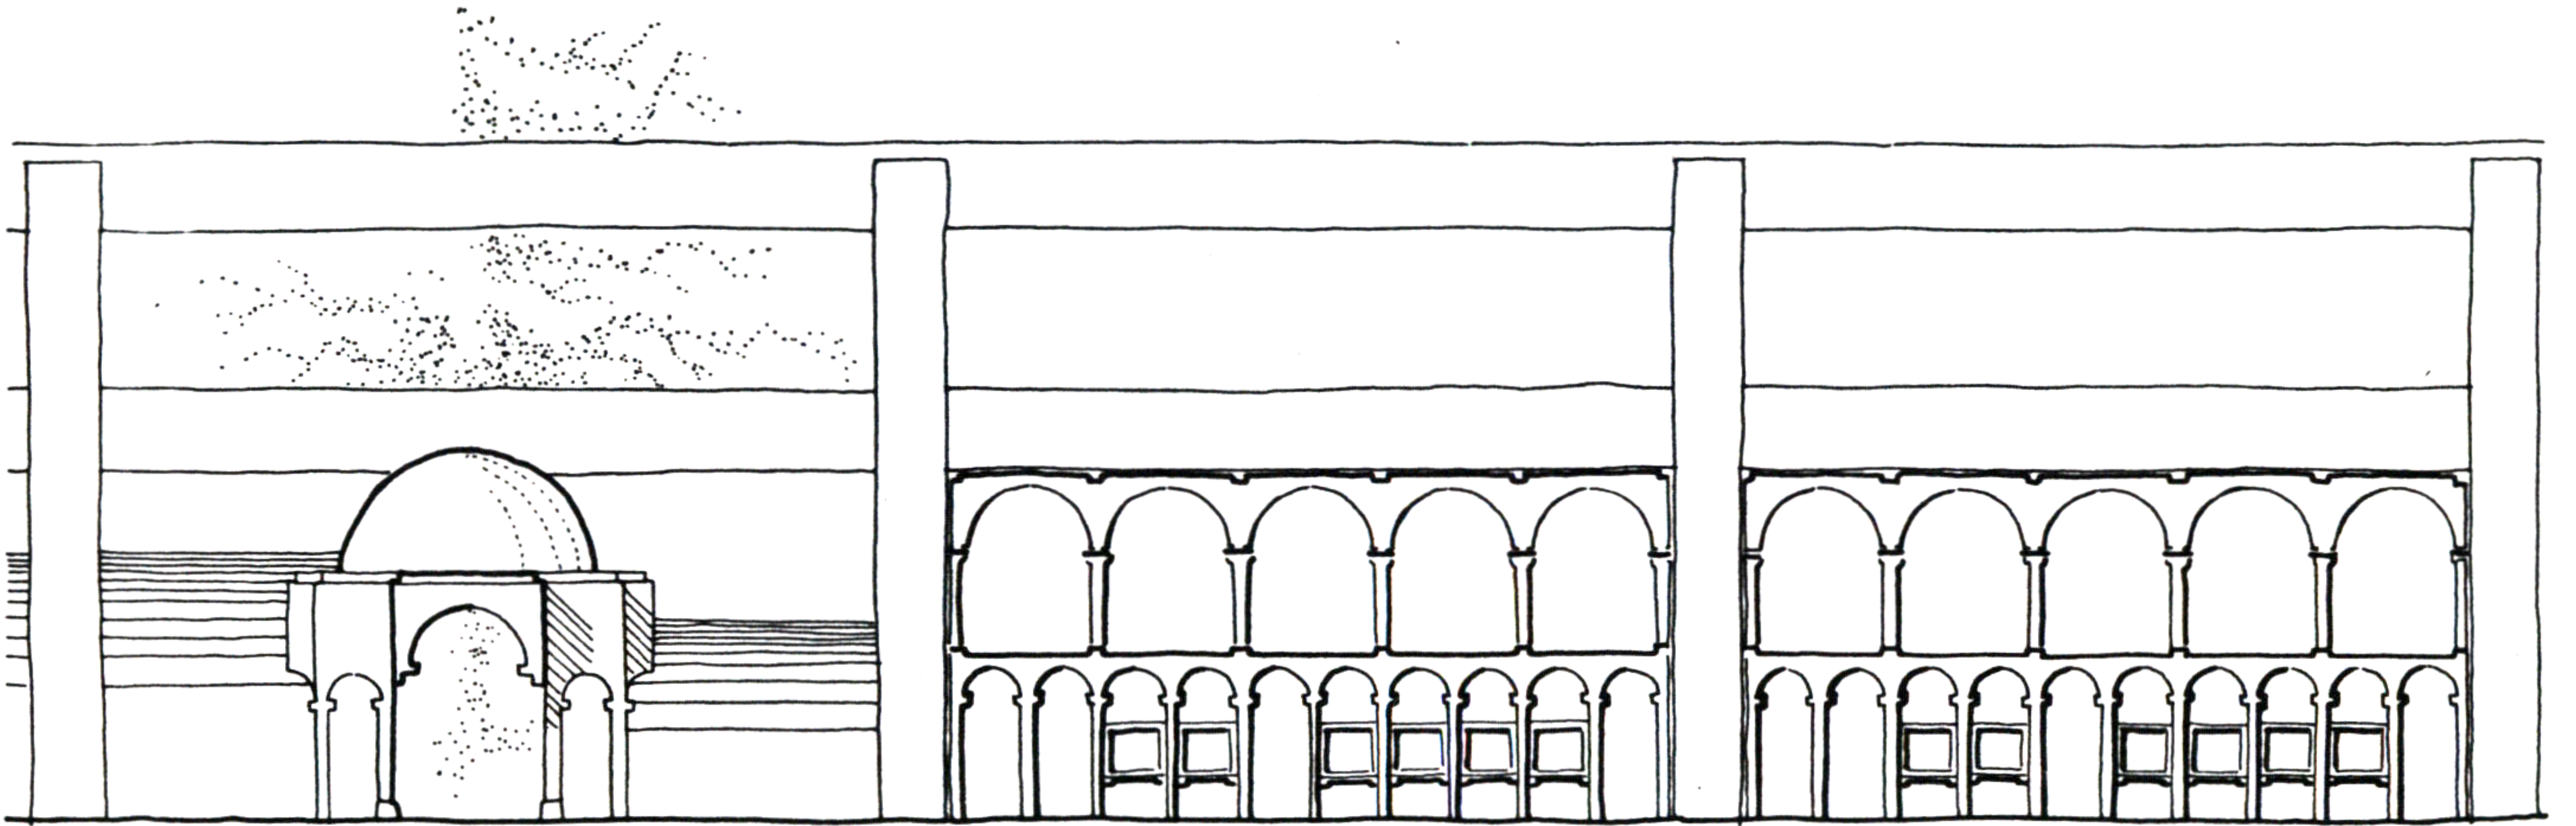

SOUTH WEST ELEVATION

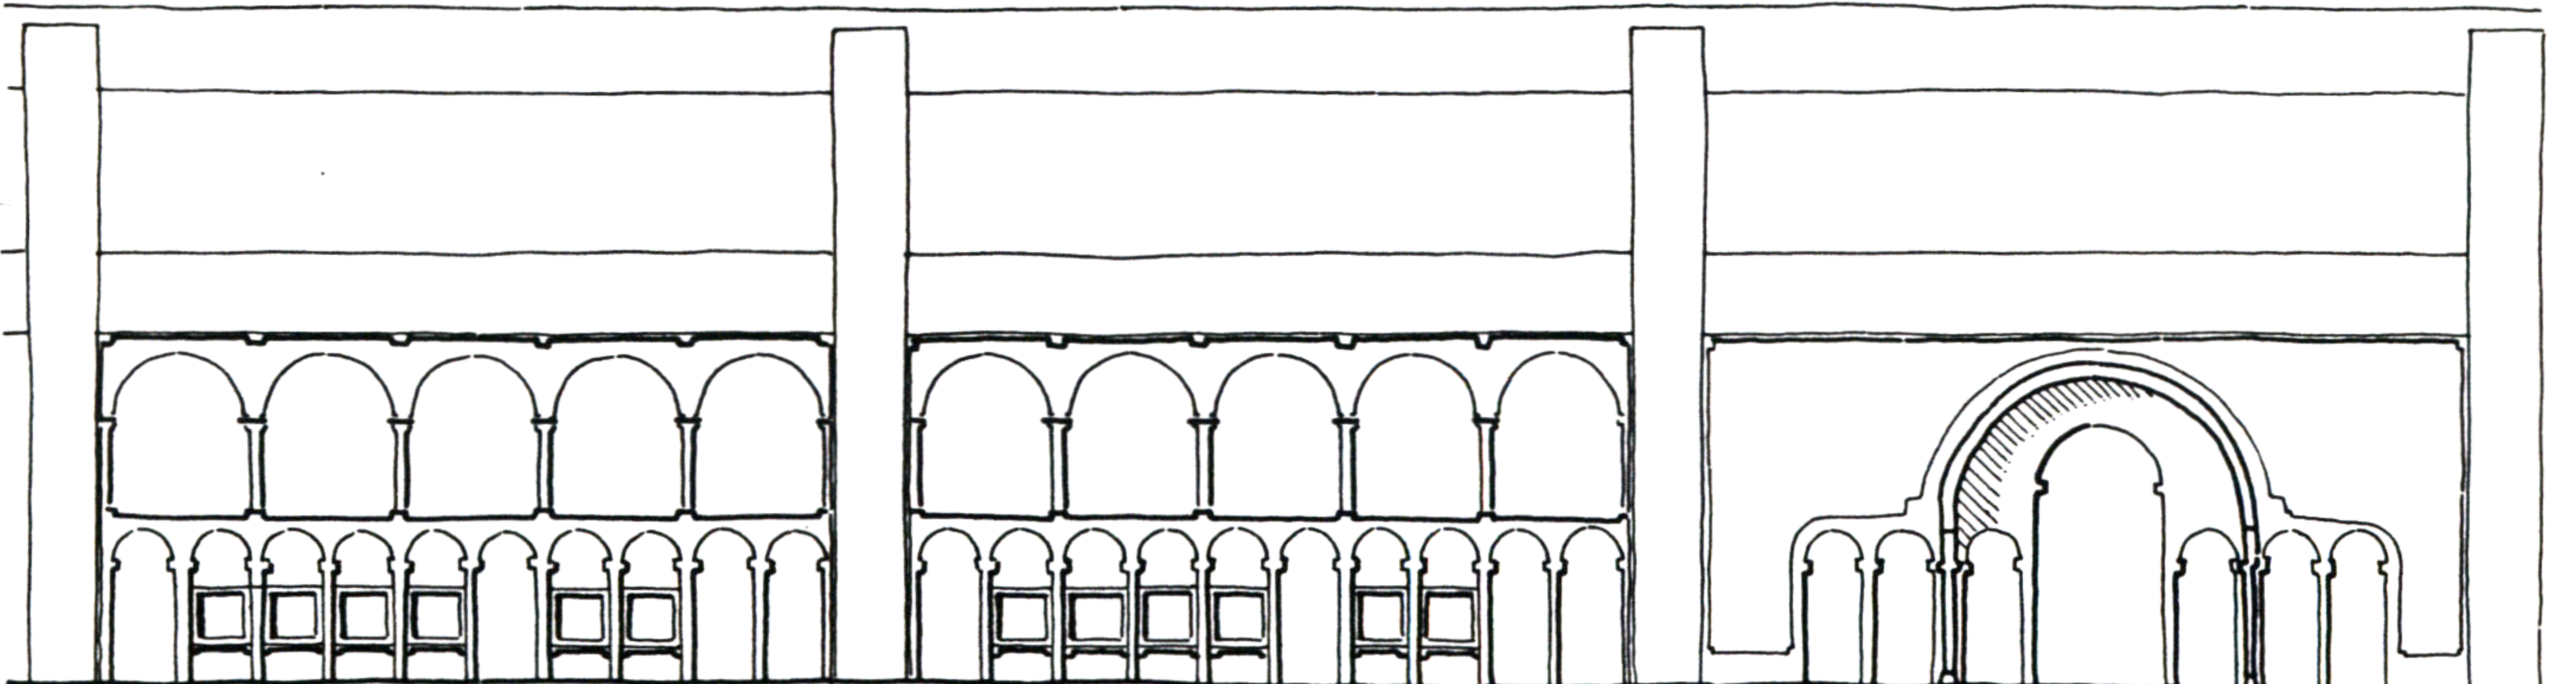

NORTH EAST ELEVATION

Hubert Froyen