



59. WAREHOUSES

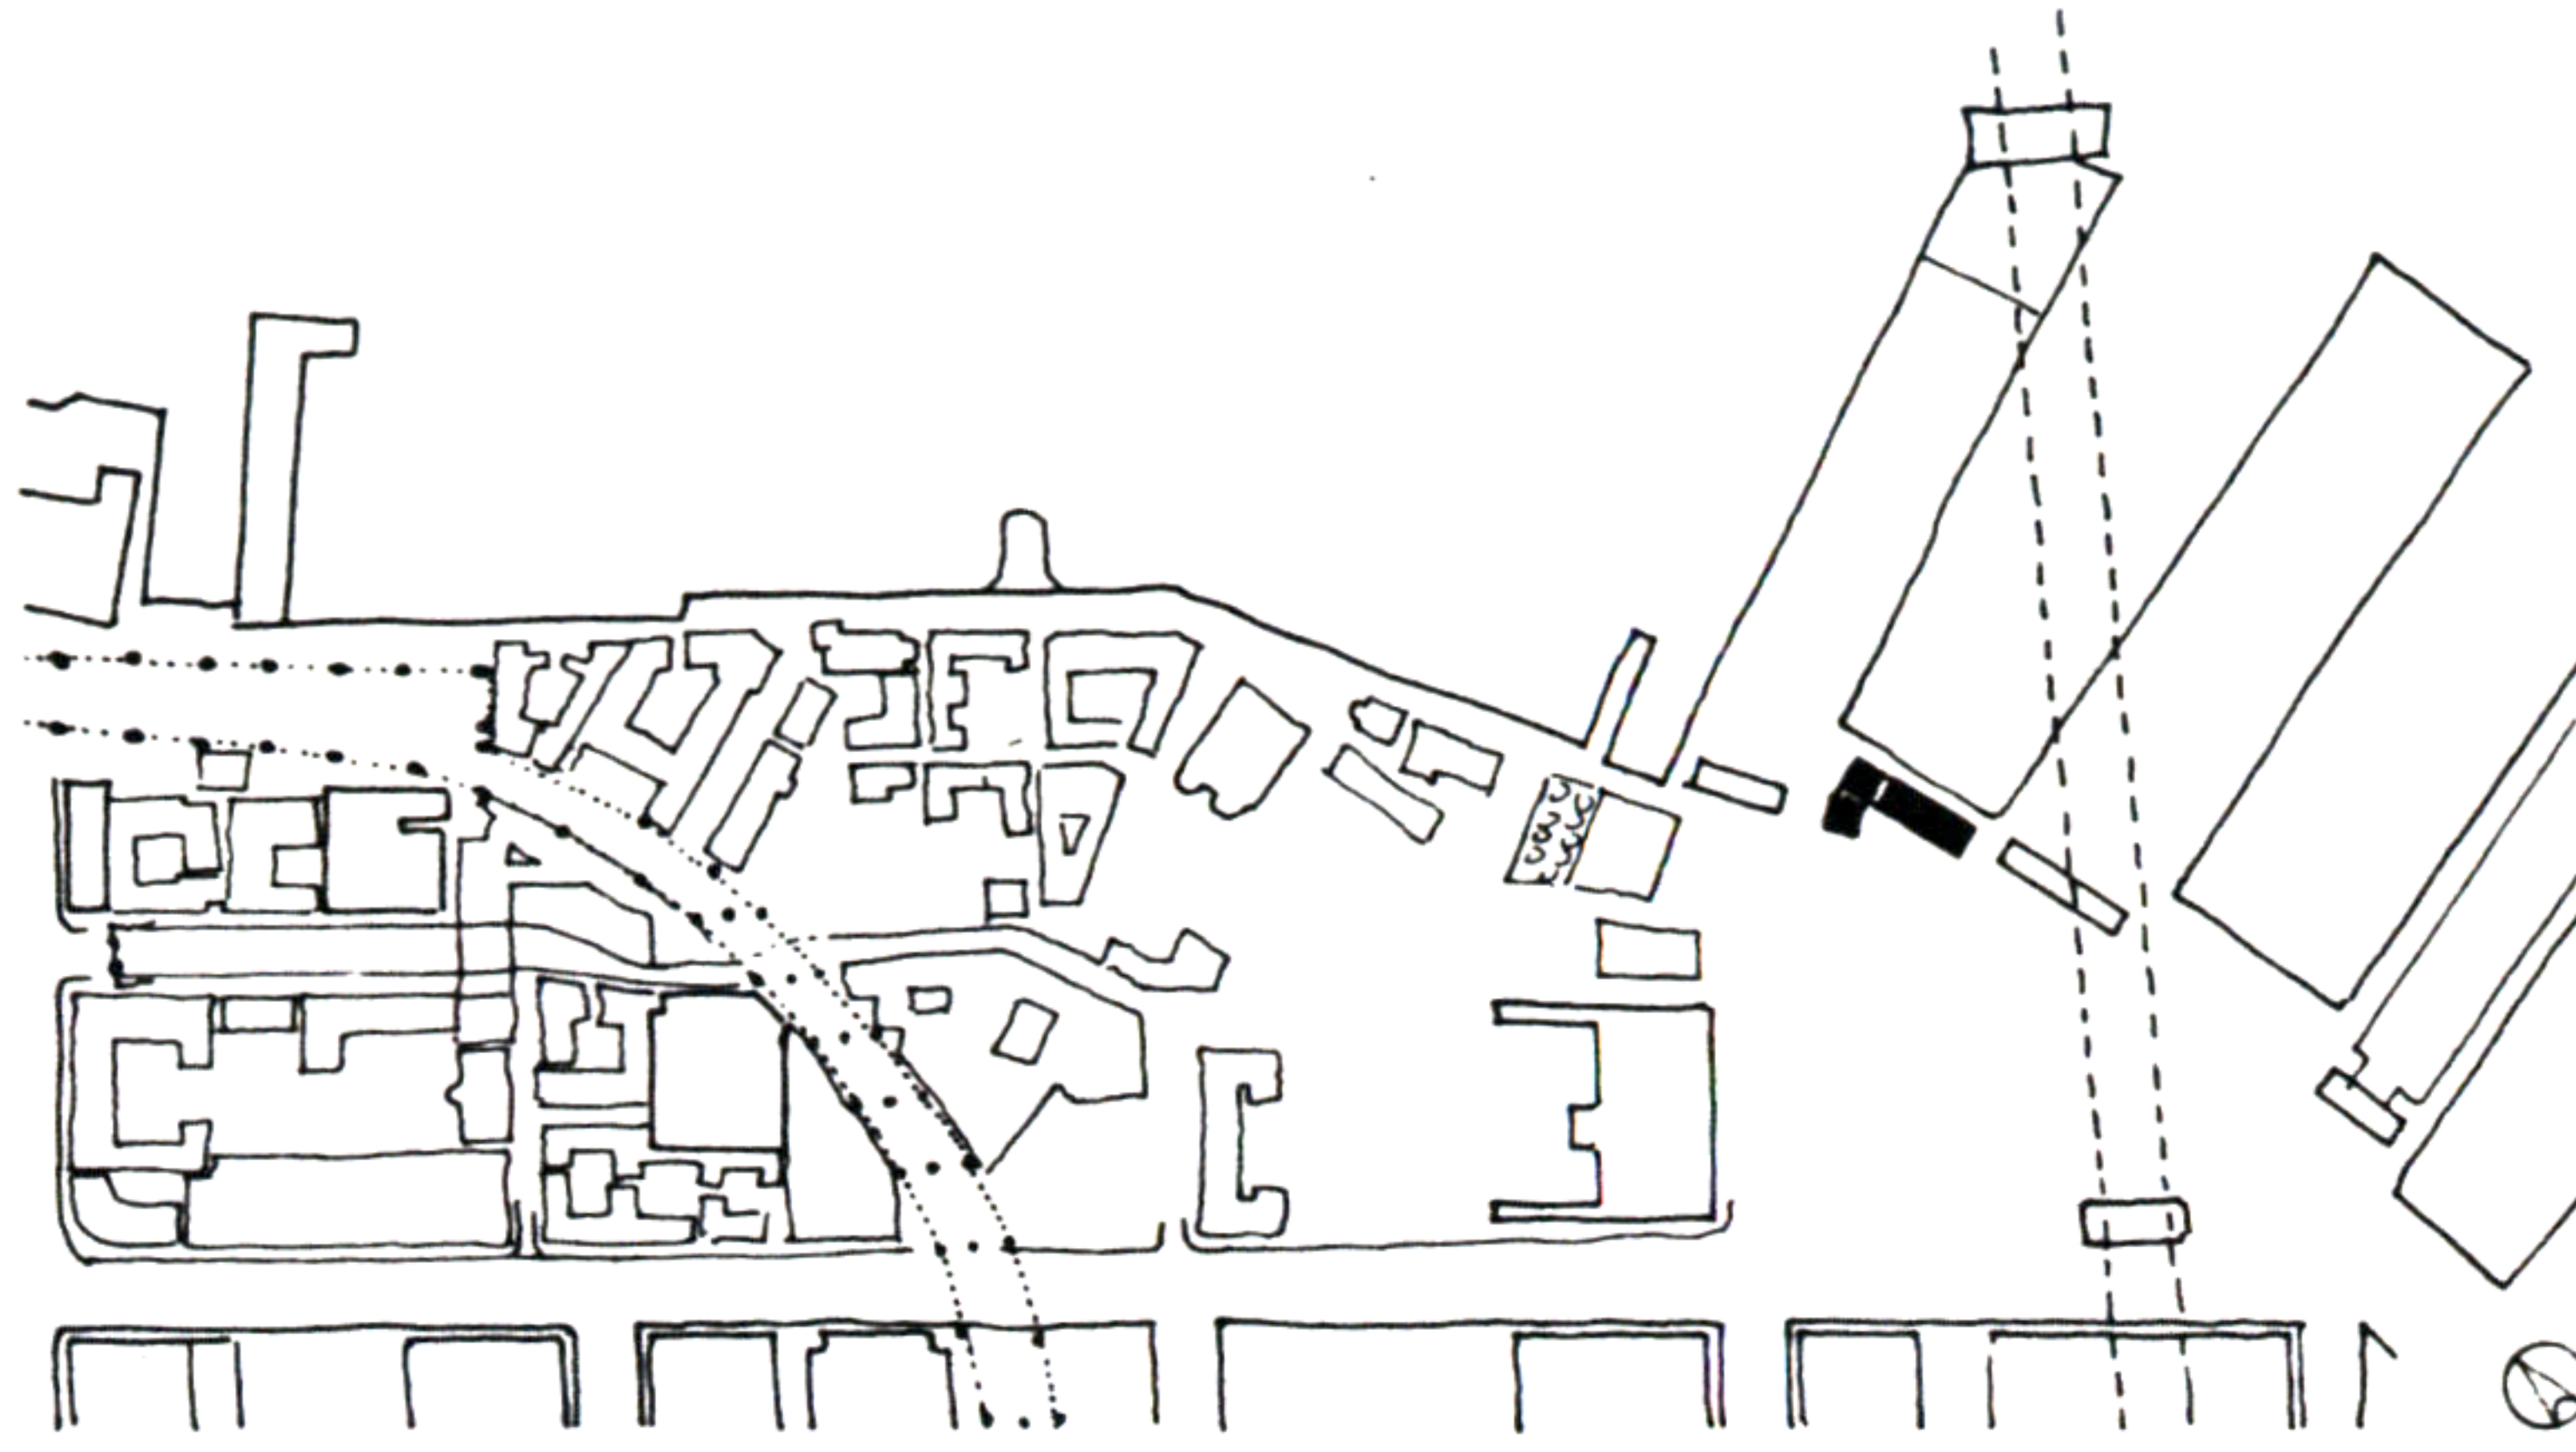

BETWEEN PIER 26 AND PIER 24, SIX SMALL WAREHOUSES ARE BUILT IN A ROW.

THEY FILL THE GAP BETWEEN THE TWO EXISTING PIER BUILDINGS, BUT LEAVE AN OPENING ON BOTH SIDES, FOR ACCESS TO THE PIERS, A PASSAGE UNDERNEATH ONE OF THE WAREHOUSES ALSO GIVES ACCESS TO THE DOCK.


A SMALL CAFETERIA IS BUILT, ROUGHLY AT A RIGHT ANGLE, IT LEAVES A PASSAGE ALONG THE MAIN FACADE.

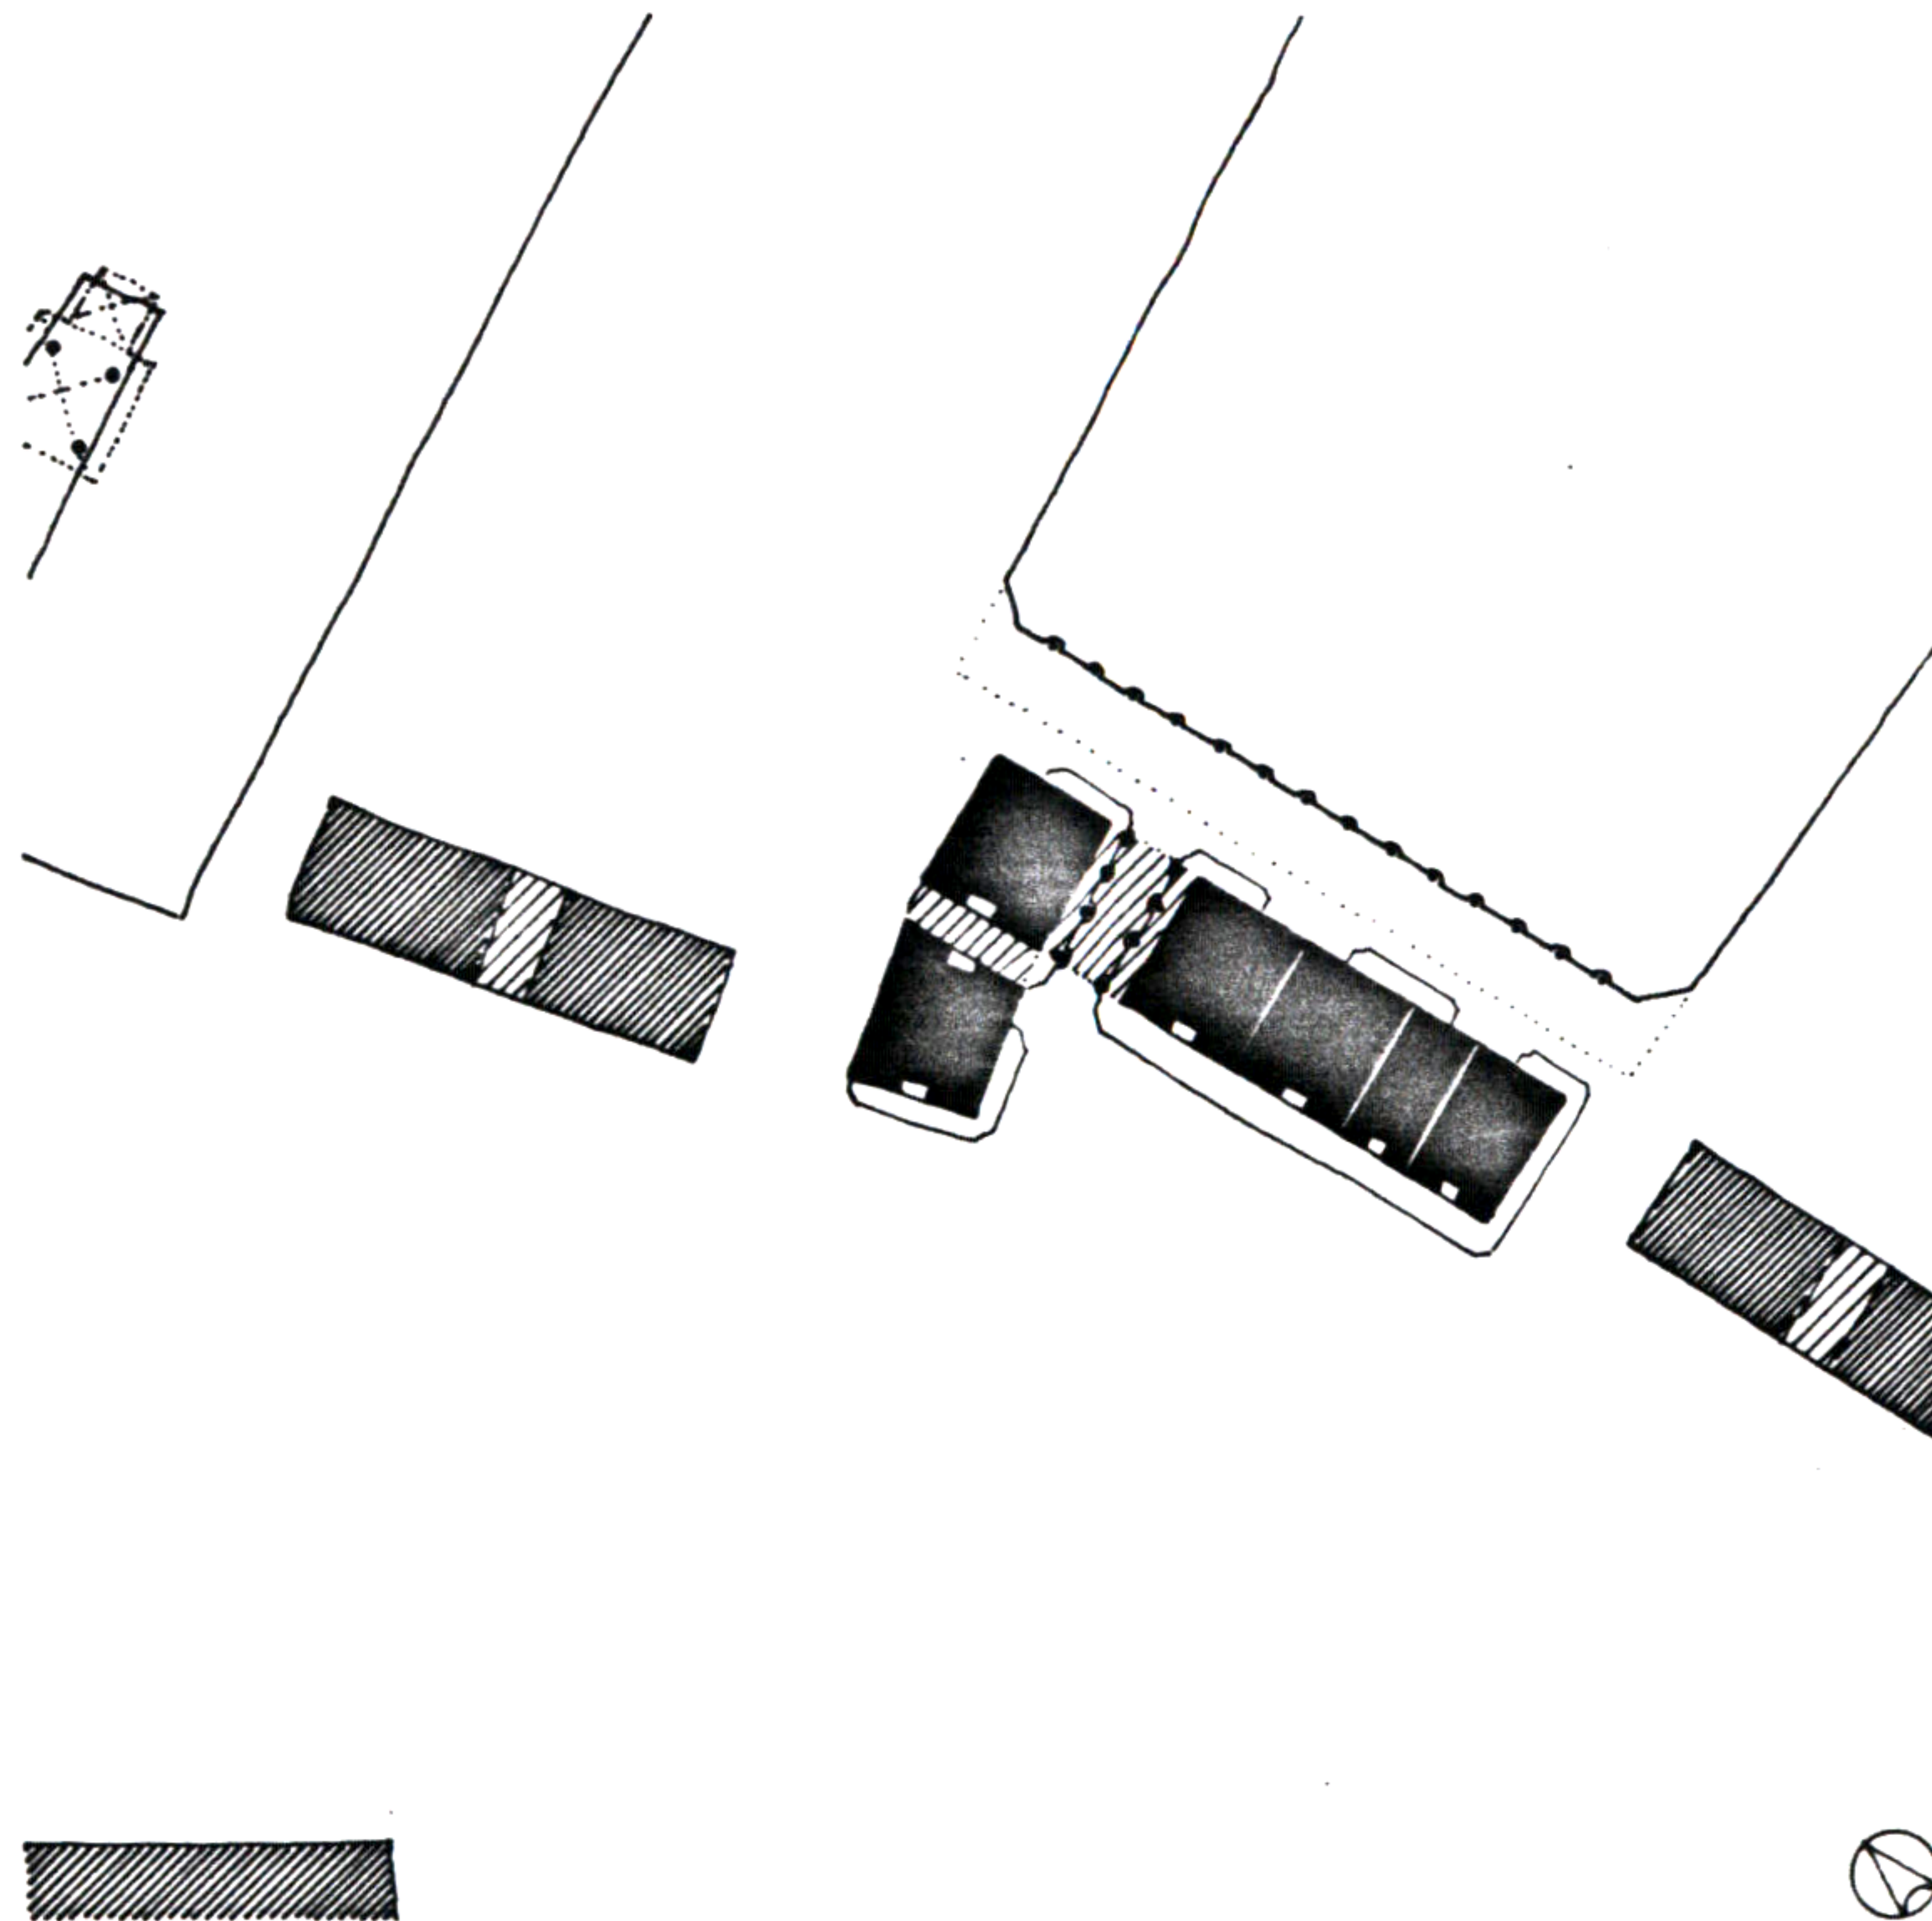

59 . WAREHOUSES



WEST ELEVATION

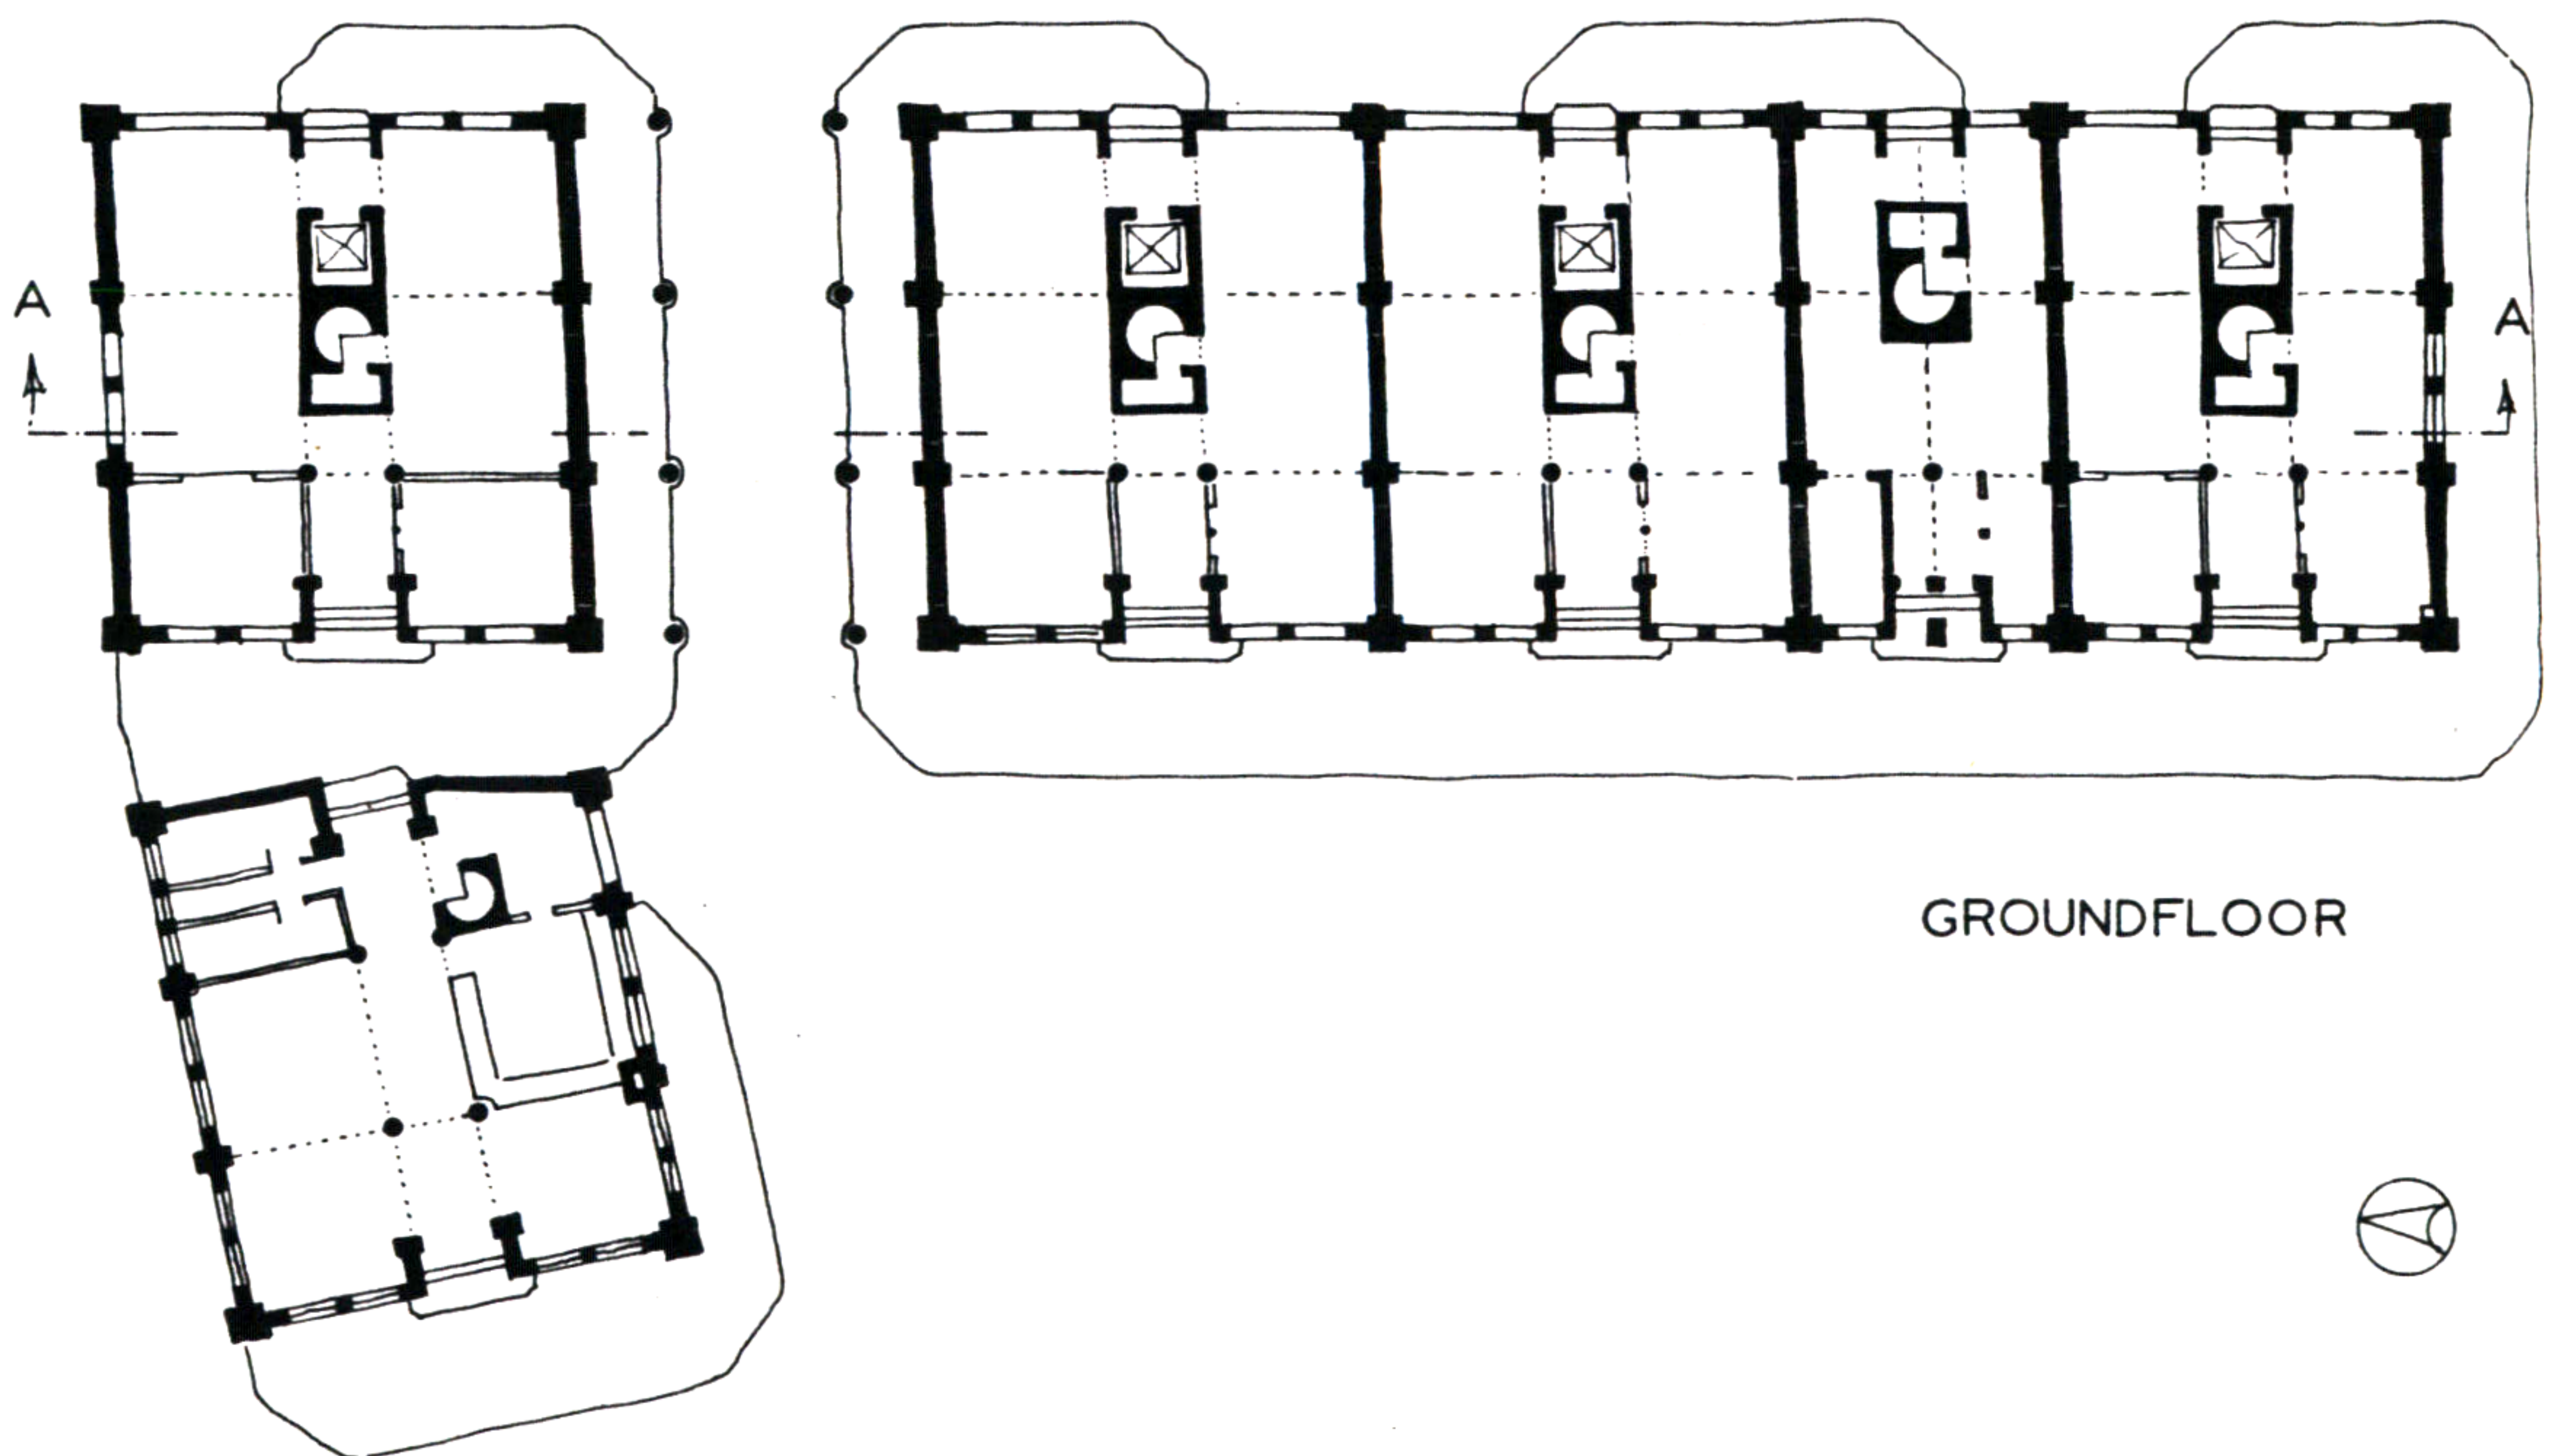


GROUND FLOOR




Hubert Froyen

59 . WAREHOUSES

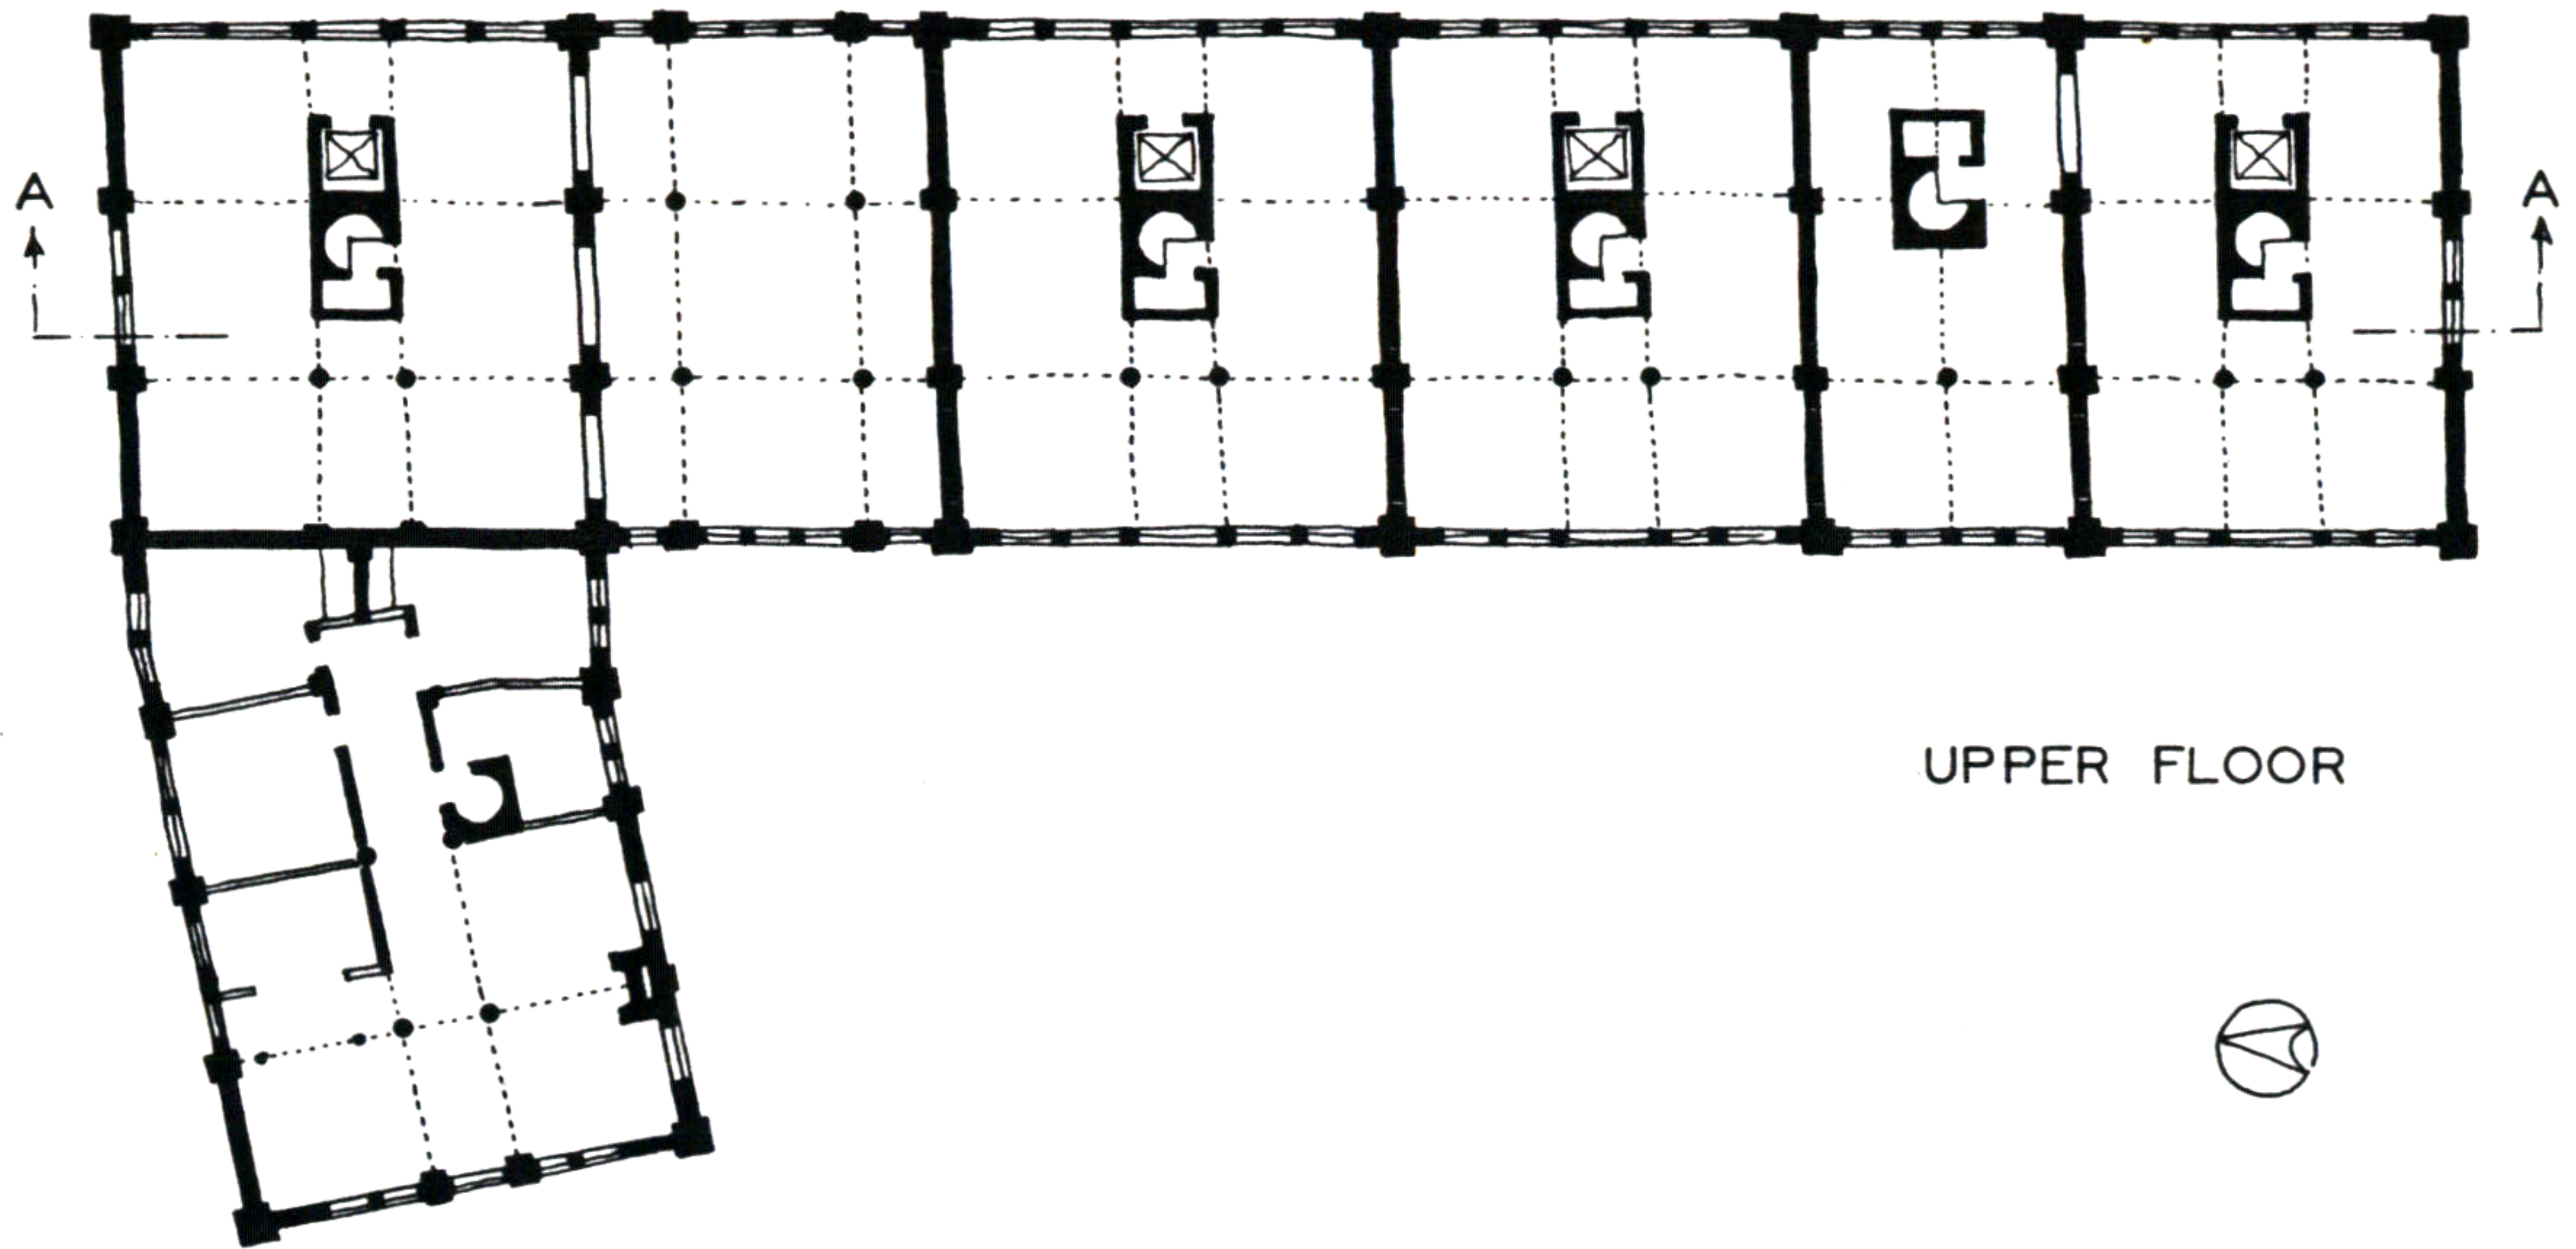


UPPER FLOOR

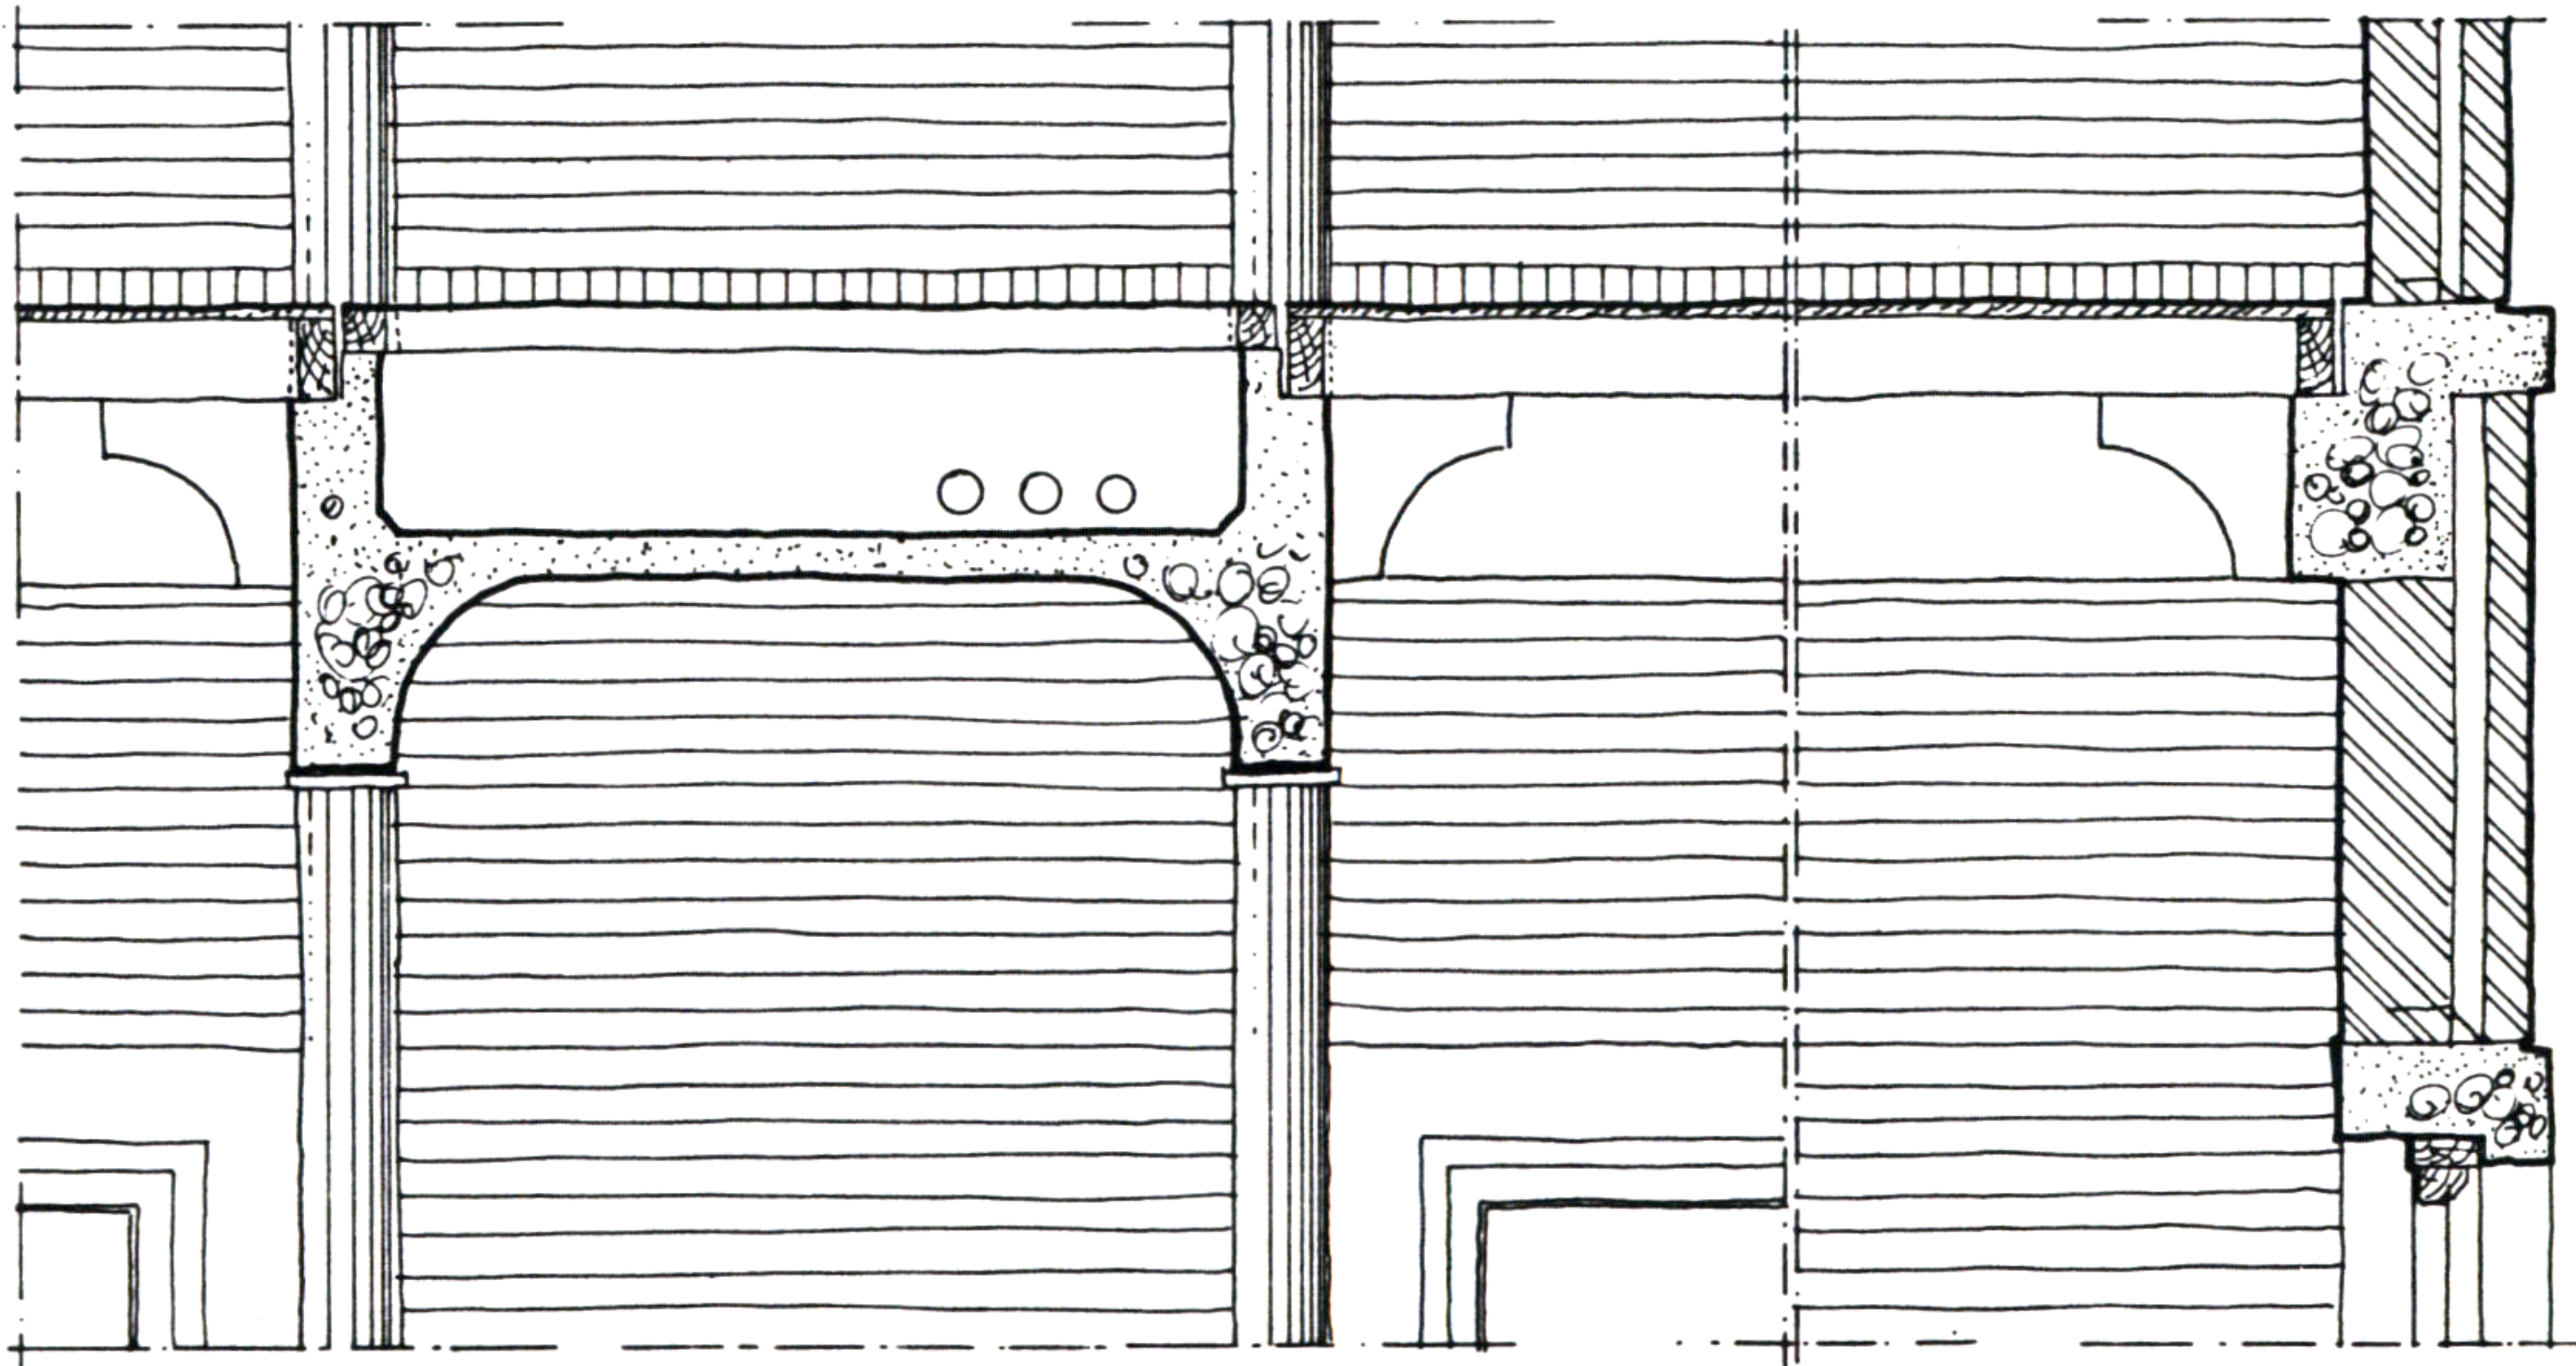

DETAIL HL

Hubert Froyen

59 . WAREHOUSES

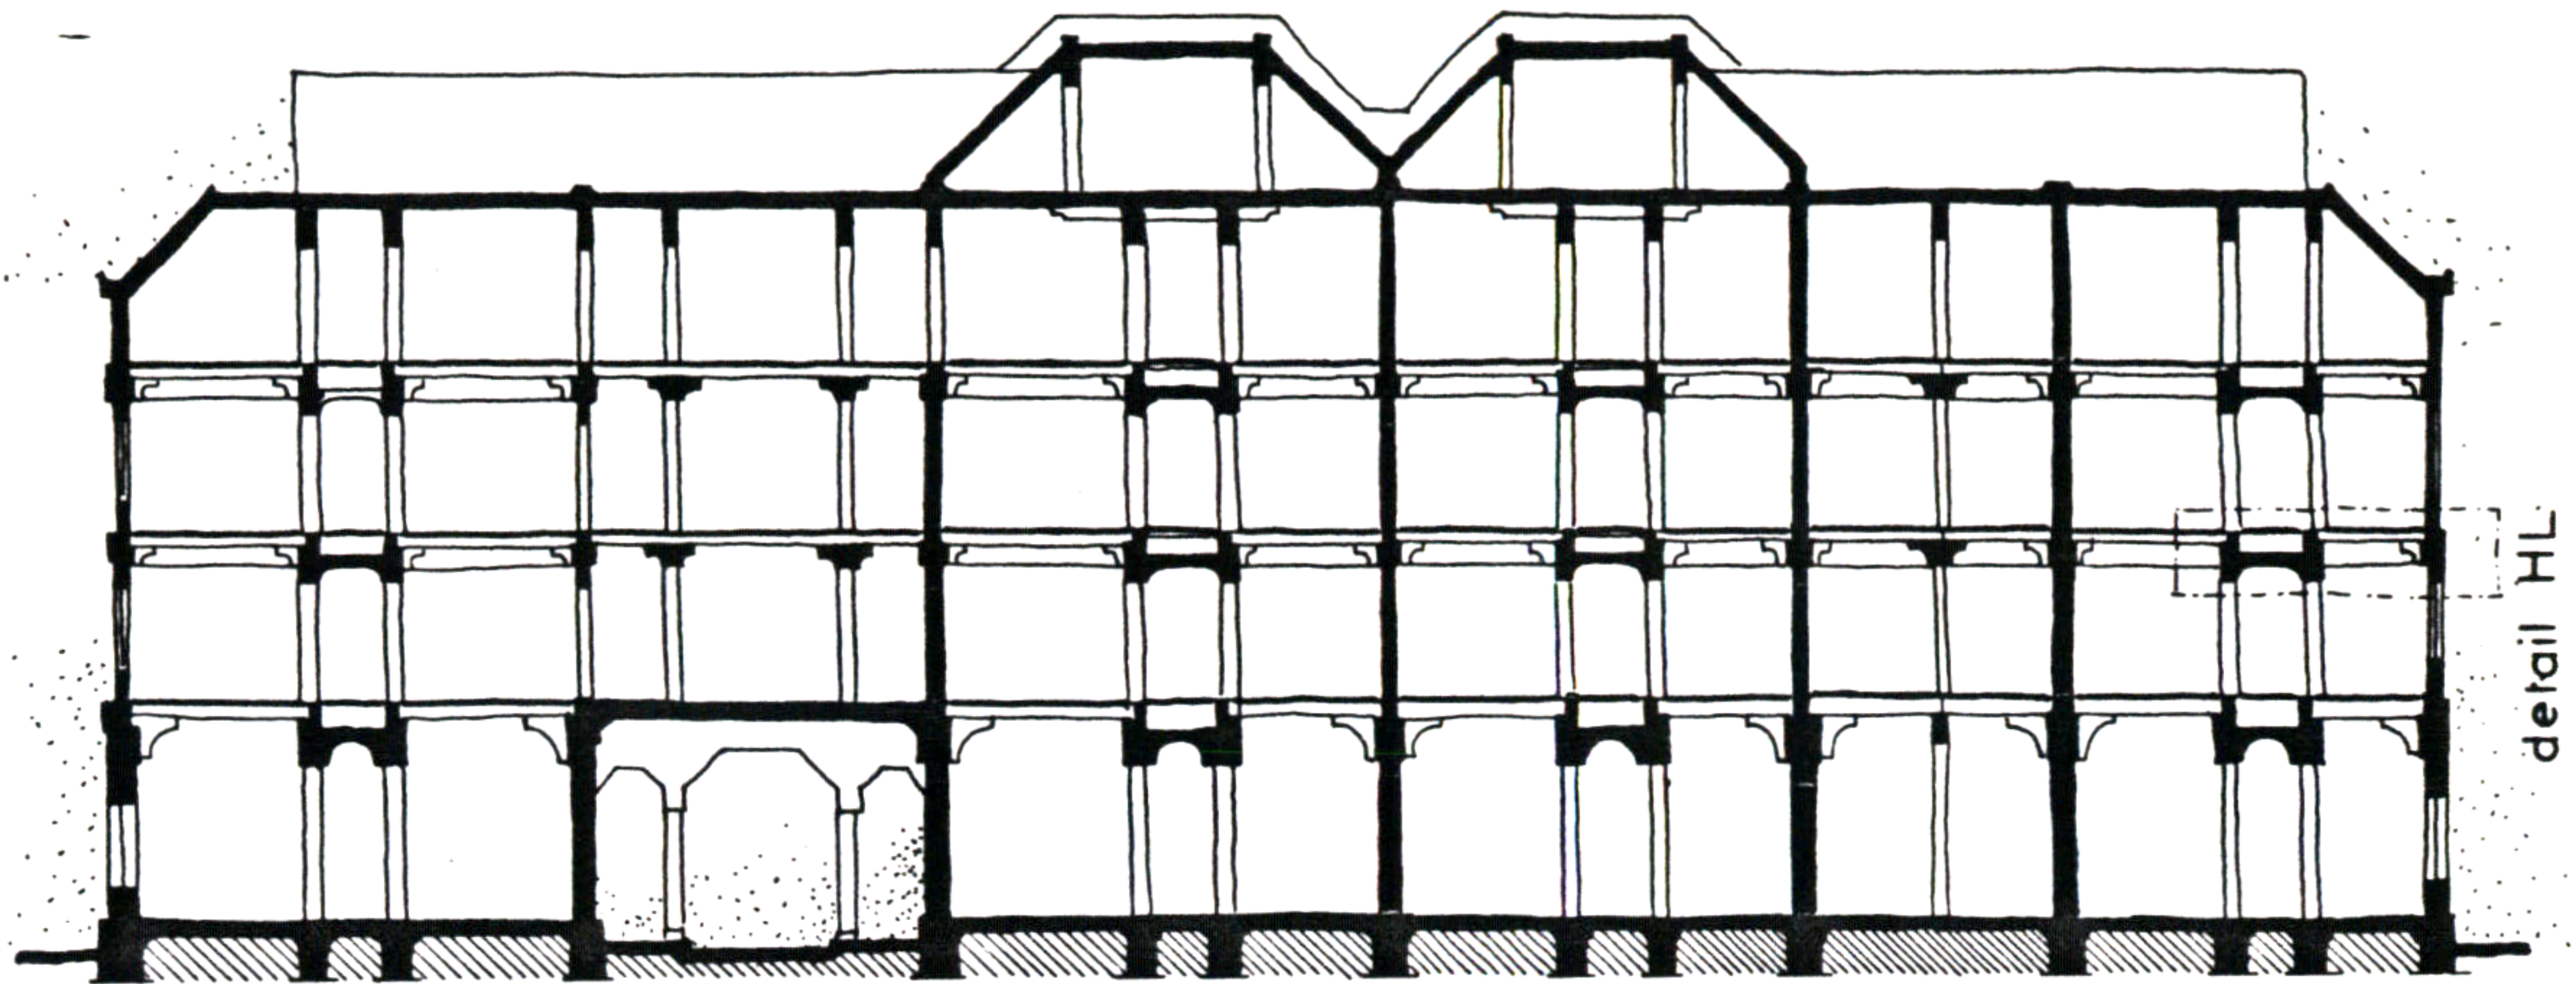

SECTION AA



WEST ELEVATION



NORTH ELEVATION



SOUTH ELEVATION

Hubert Froyen