


36. THEATER AND NEWSPAPER BUILDING

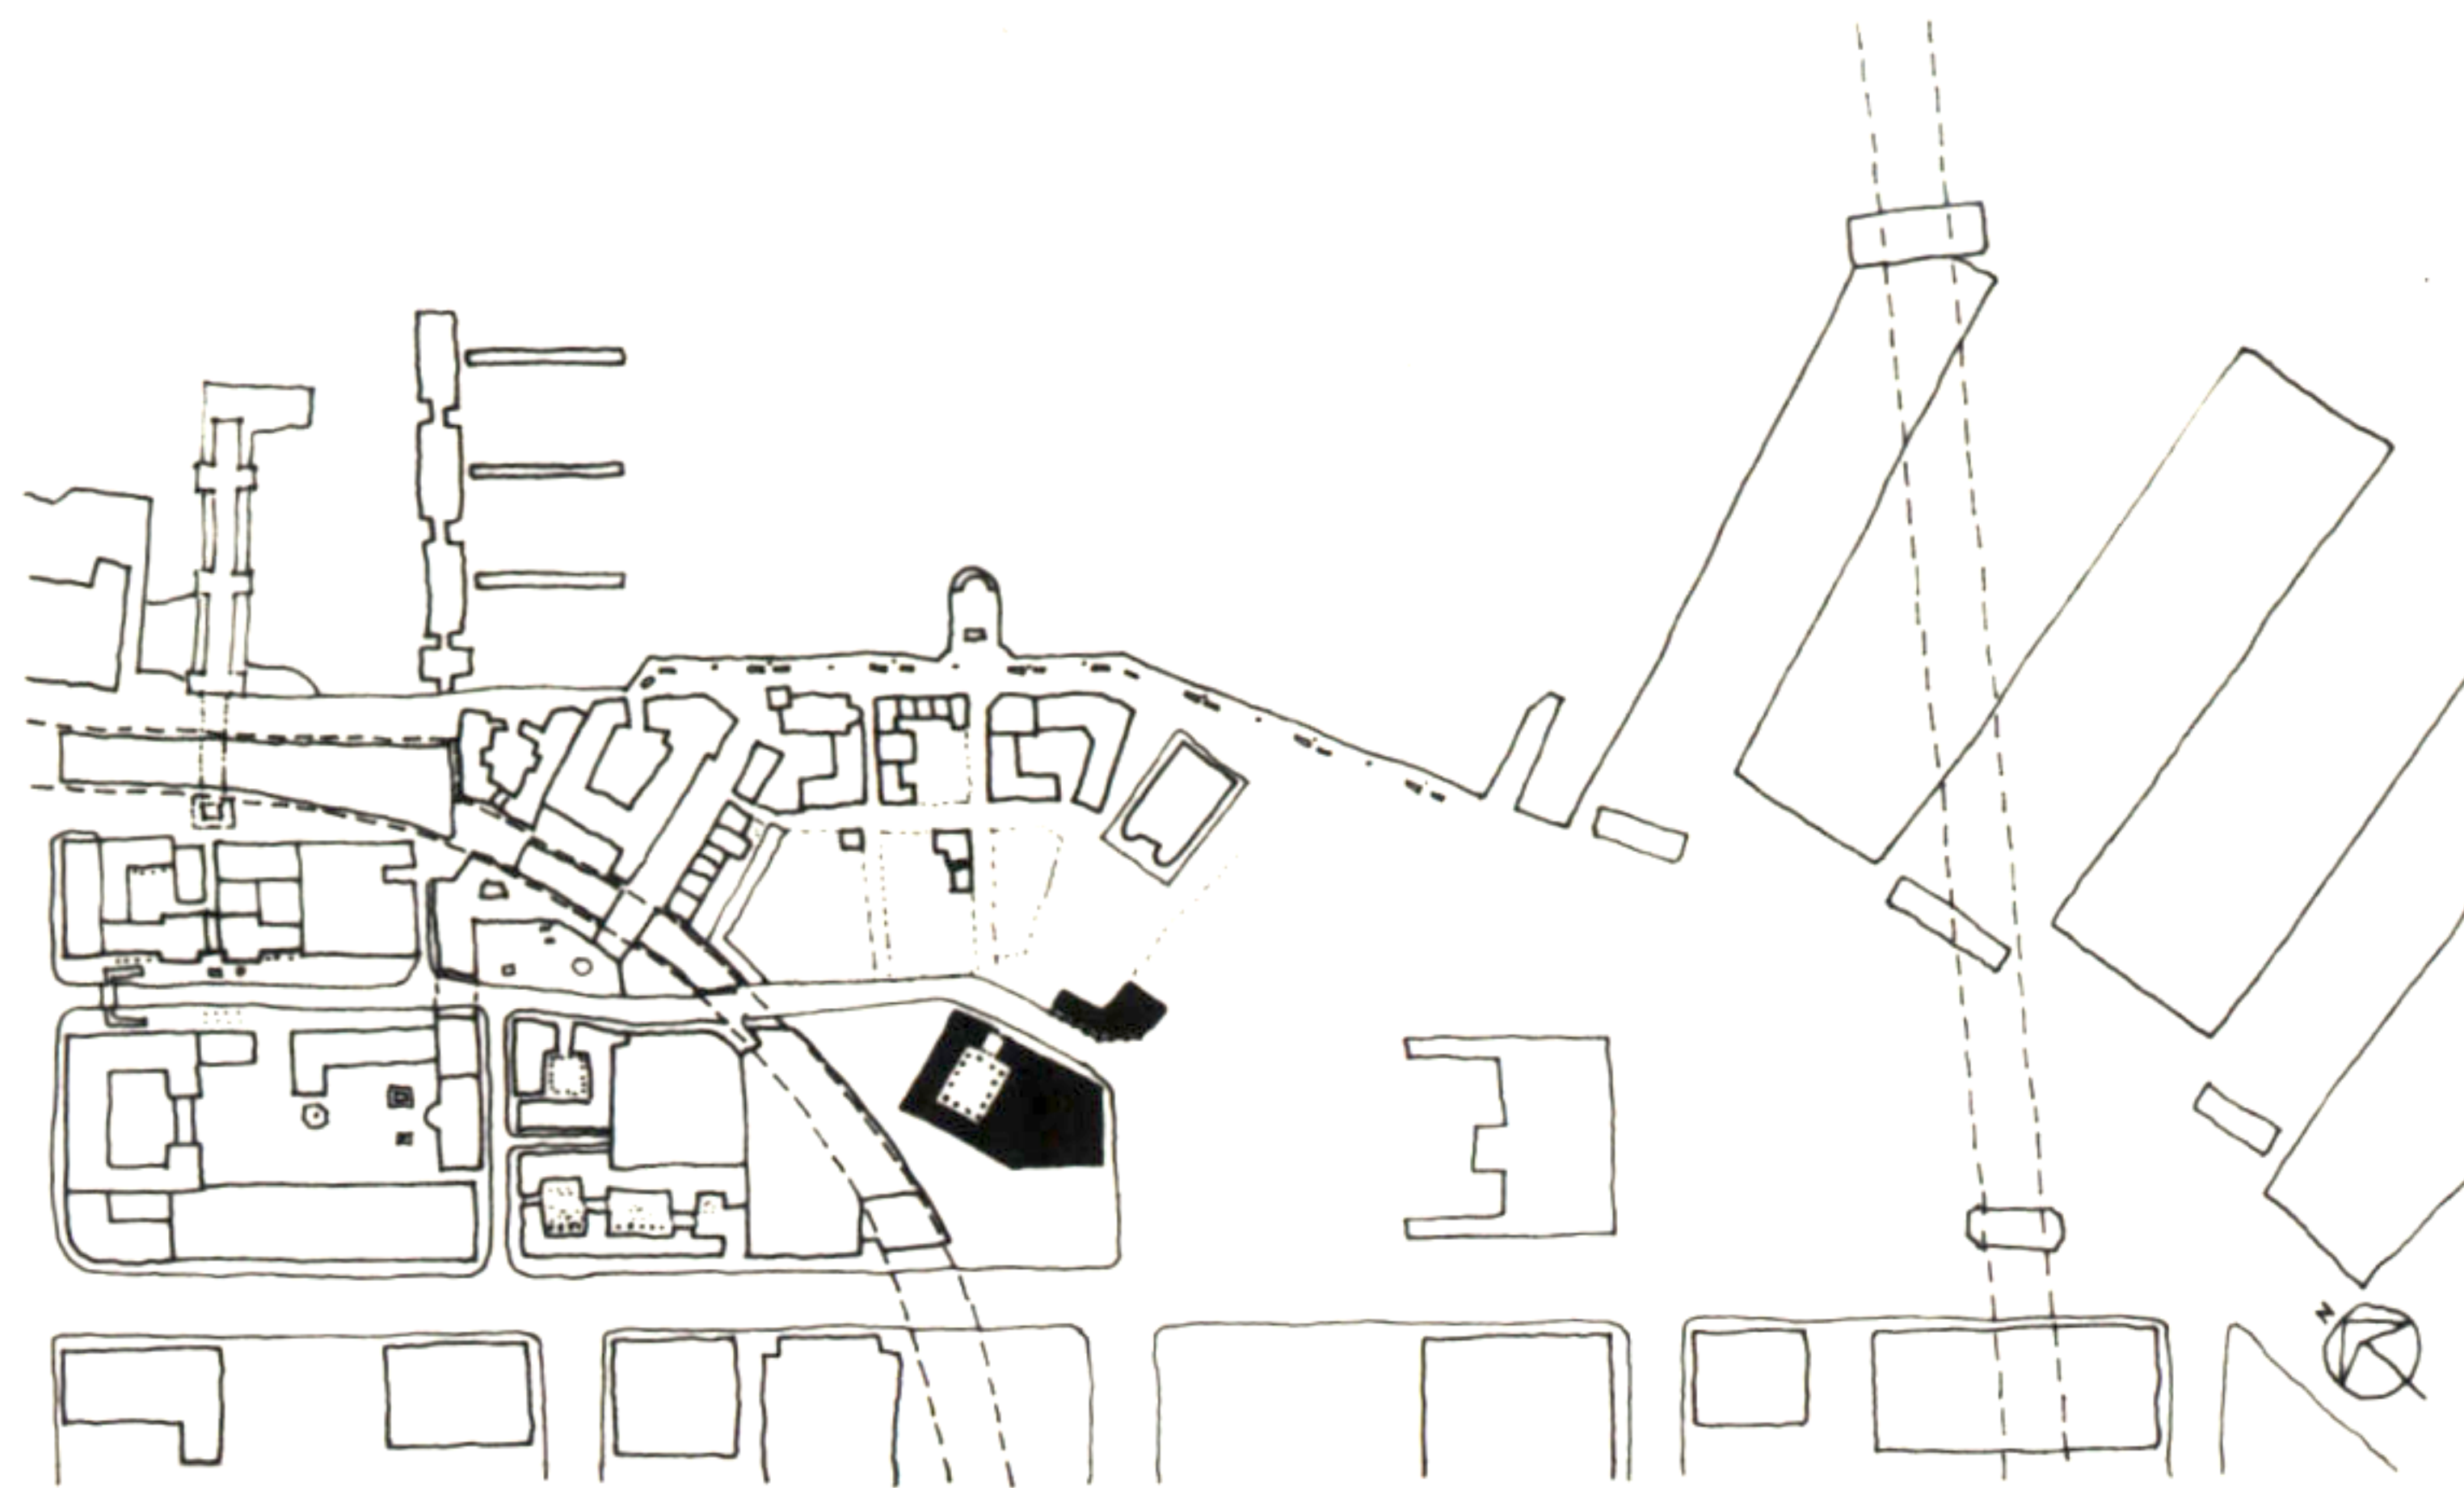


THIS PROJECT IS COMPOSED OF TWO BUILDINGS. THE RELATIONSHIP BETWEEN THEM BECOMES CLEAR BECAUSE OF THEIR CONTRIBUTION TO THE FORMATION OF THE SOUTH-WEST BOUNDARY OF THE MAIN SQUARE IN SUCH A WAY THAT DIFFERENT LEVELS OF PROXIMITY ON THE SQUARE ARE CREATED.

THE FIRST BUILDING, THREE STORIES HIGH, --FACING THE SQUARE DIRECTLY,-- GIVES THE FIRST IMPRESSION OF A LOOSE BOUNDARY. IT LEAVES OPEN THE VIEW TO THE SECOND BUILDING, WHICH IS FIVE STORIES HIGH AND IS LOCATED PARTLY BEHIND IT, FORMING THE LAST END OF THE SQUARE. BETWEEN THE TWO BUILDINGS RUNS THE STREET THAT CROSSES THE SITE.


THE SMALL BUILDING IS CONSISTED OF OFFICES AND WORKSHOPS FOR THE COMMUNITY NEWSPAPER. THERE IS A THOROUGHFARE THAT CROSSES THE BUILDING AND GIVES THE OPPORTUNITY FOR A GLIMPSE OF THE SQUARE, FOR PEOPLE WALKING ALONG FOLSOM STREET.

THE LARGER BUILDING IS CONSISTED OF A THEATER, ITS REQUIRED WORKSHOPS AND RELATED SMALL SHOPS ON THE TWO FIRST FLOORS AND OF OFFICES FOR THE ACTORS-, AND JOURNALISTS-UNIONS ON THE FLOORS ABOVE.


IN THE MIDDLE OF THIS BUILDING THERE IS A COURTYARD, WHICH IS REACHED AFTER STEPPING, THROUGH A COVERED ARCADE. THIS COURTYARD FORMS THE CENTER OF THE BUILDING, AROUND WHICH ARE THE ENTRANCES TO THE DIFFERENT PARTS OF THE BUILDING. BECAUSE OF THE FUNCTIONS PROVIDED ON THE GROUND FLOOR, IT IS ALSO CREATED A SEMI-PUBLIC SPACE EASILY ACCESSIBLE FROM THE SQUARE. STANDING THERE YOU CAN OBSERVE THE EVENTS THAT ARE HAPPENING ON THE SQUARE.

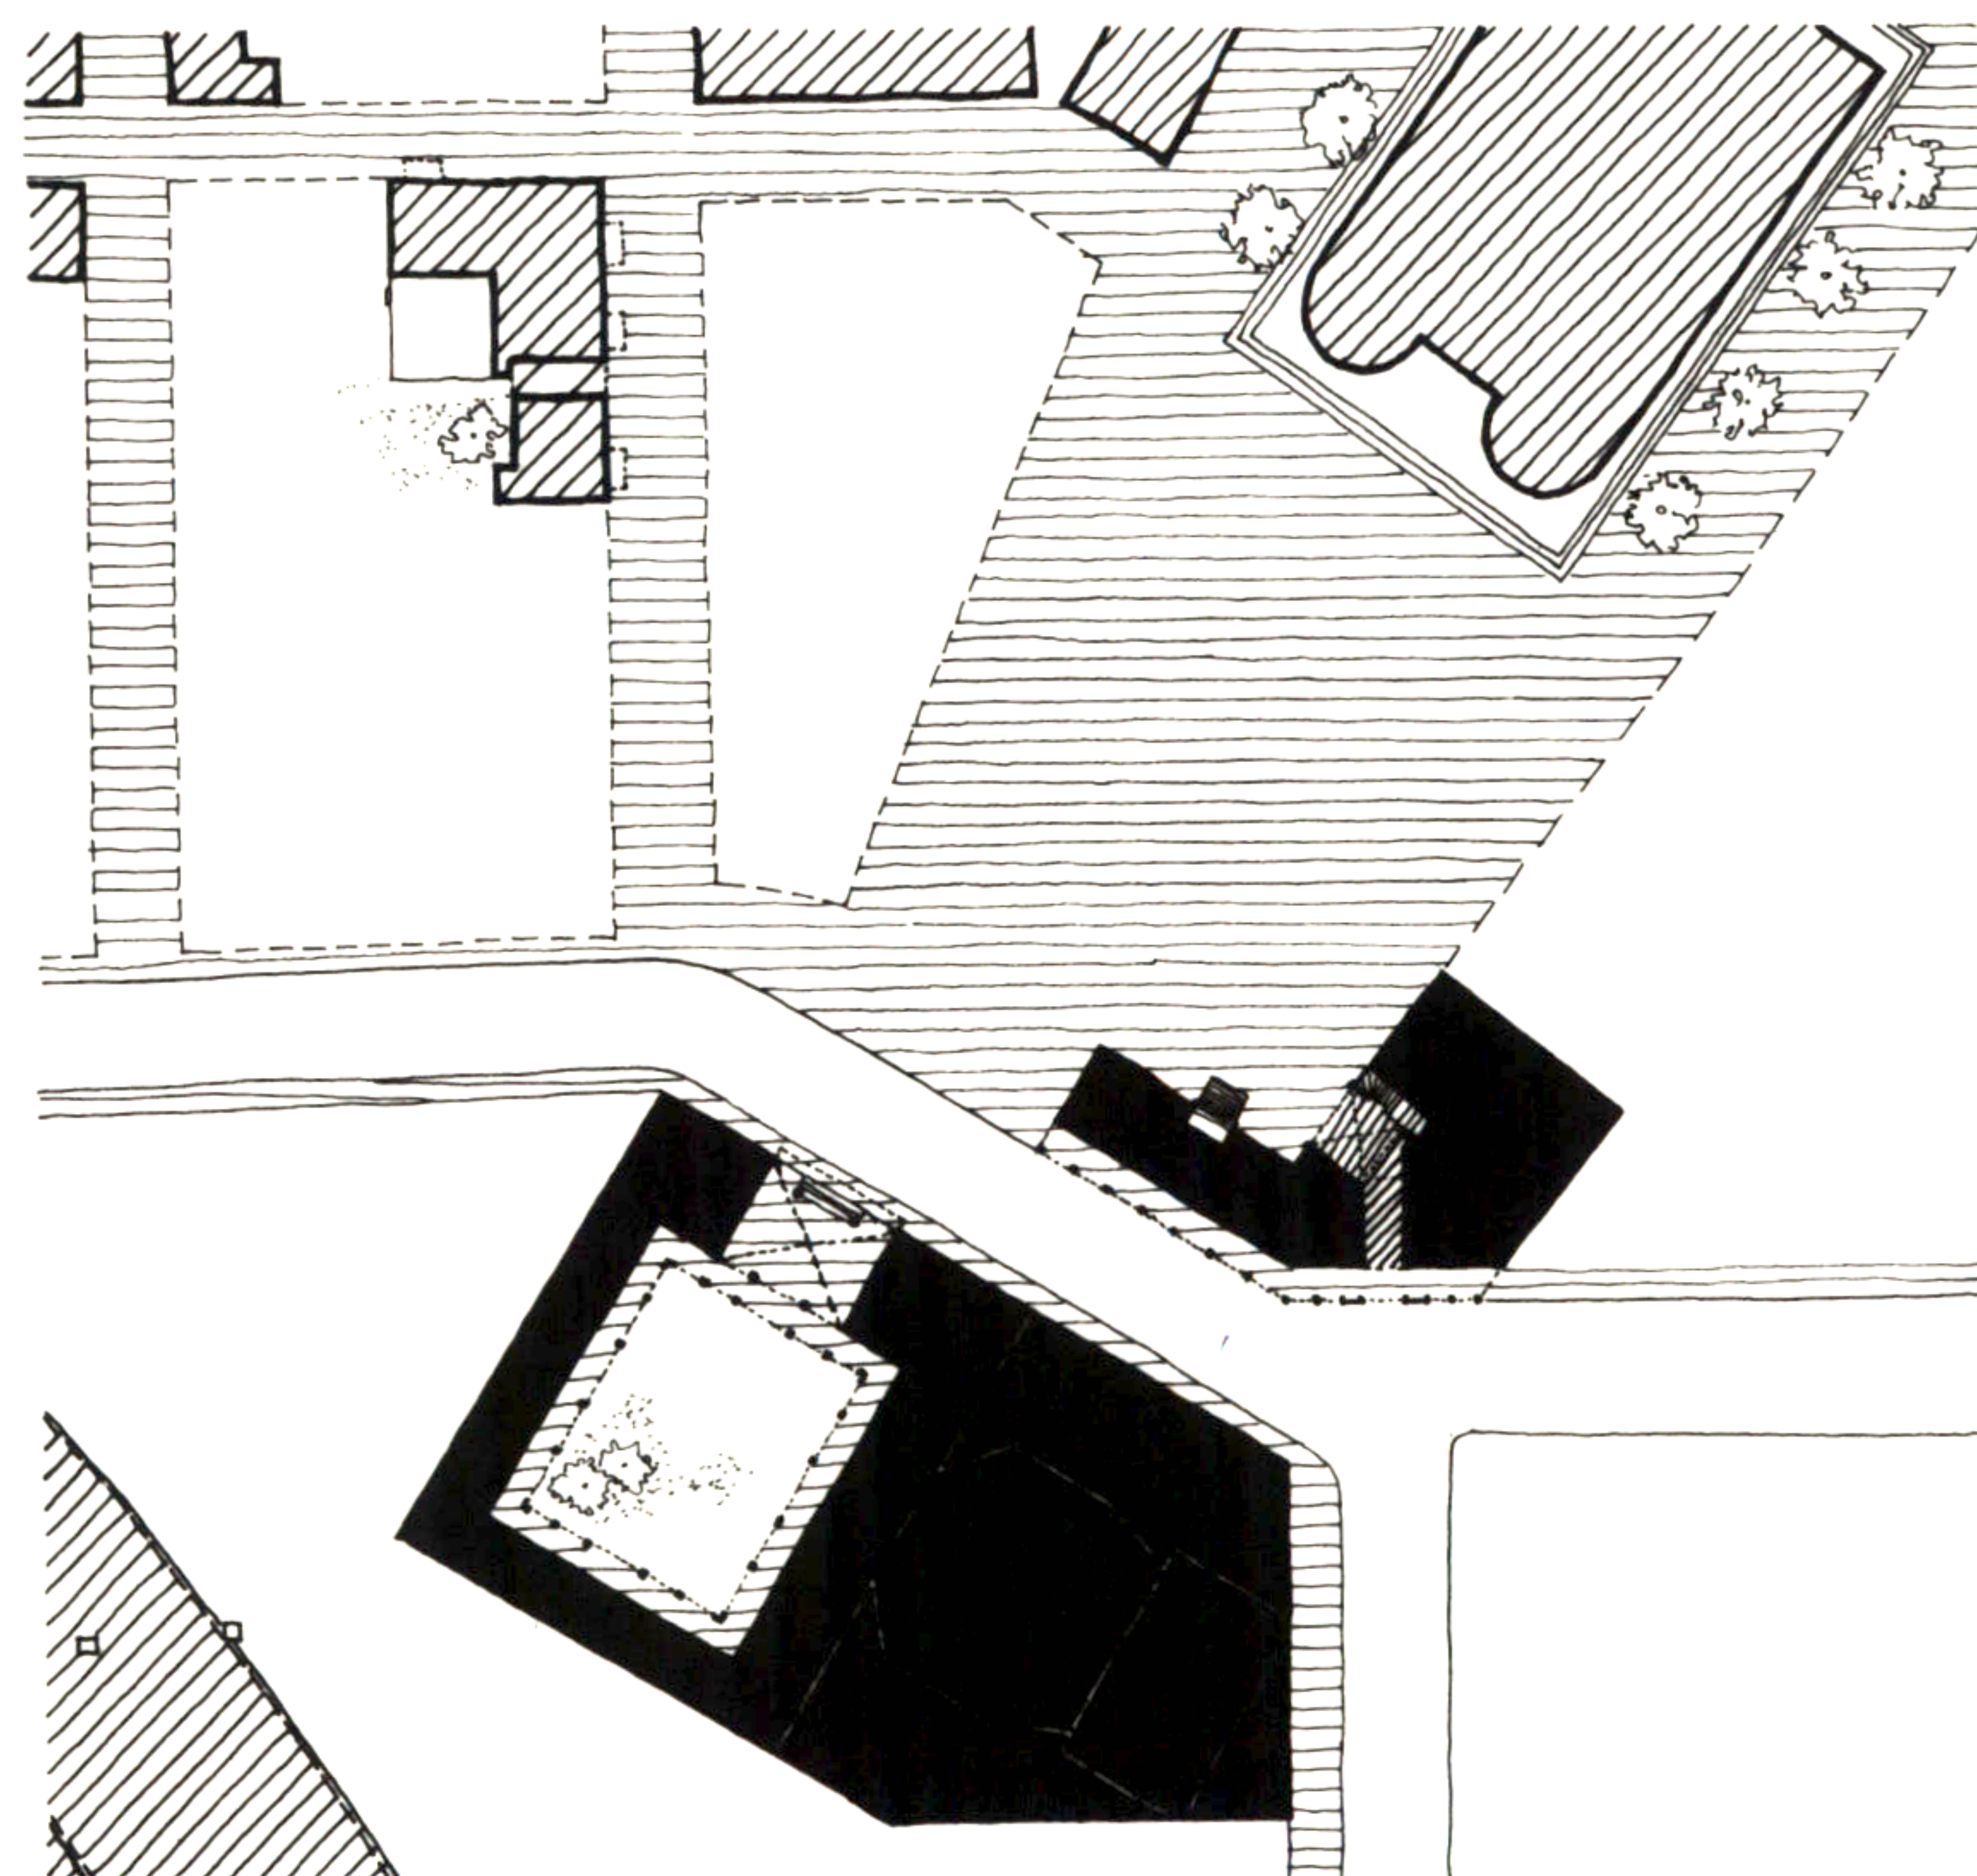

SITE PLAN

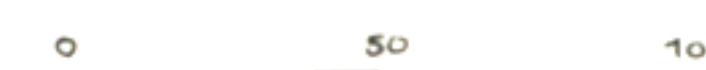


44,381

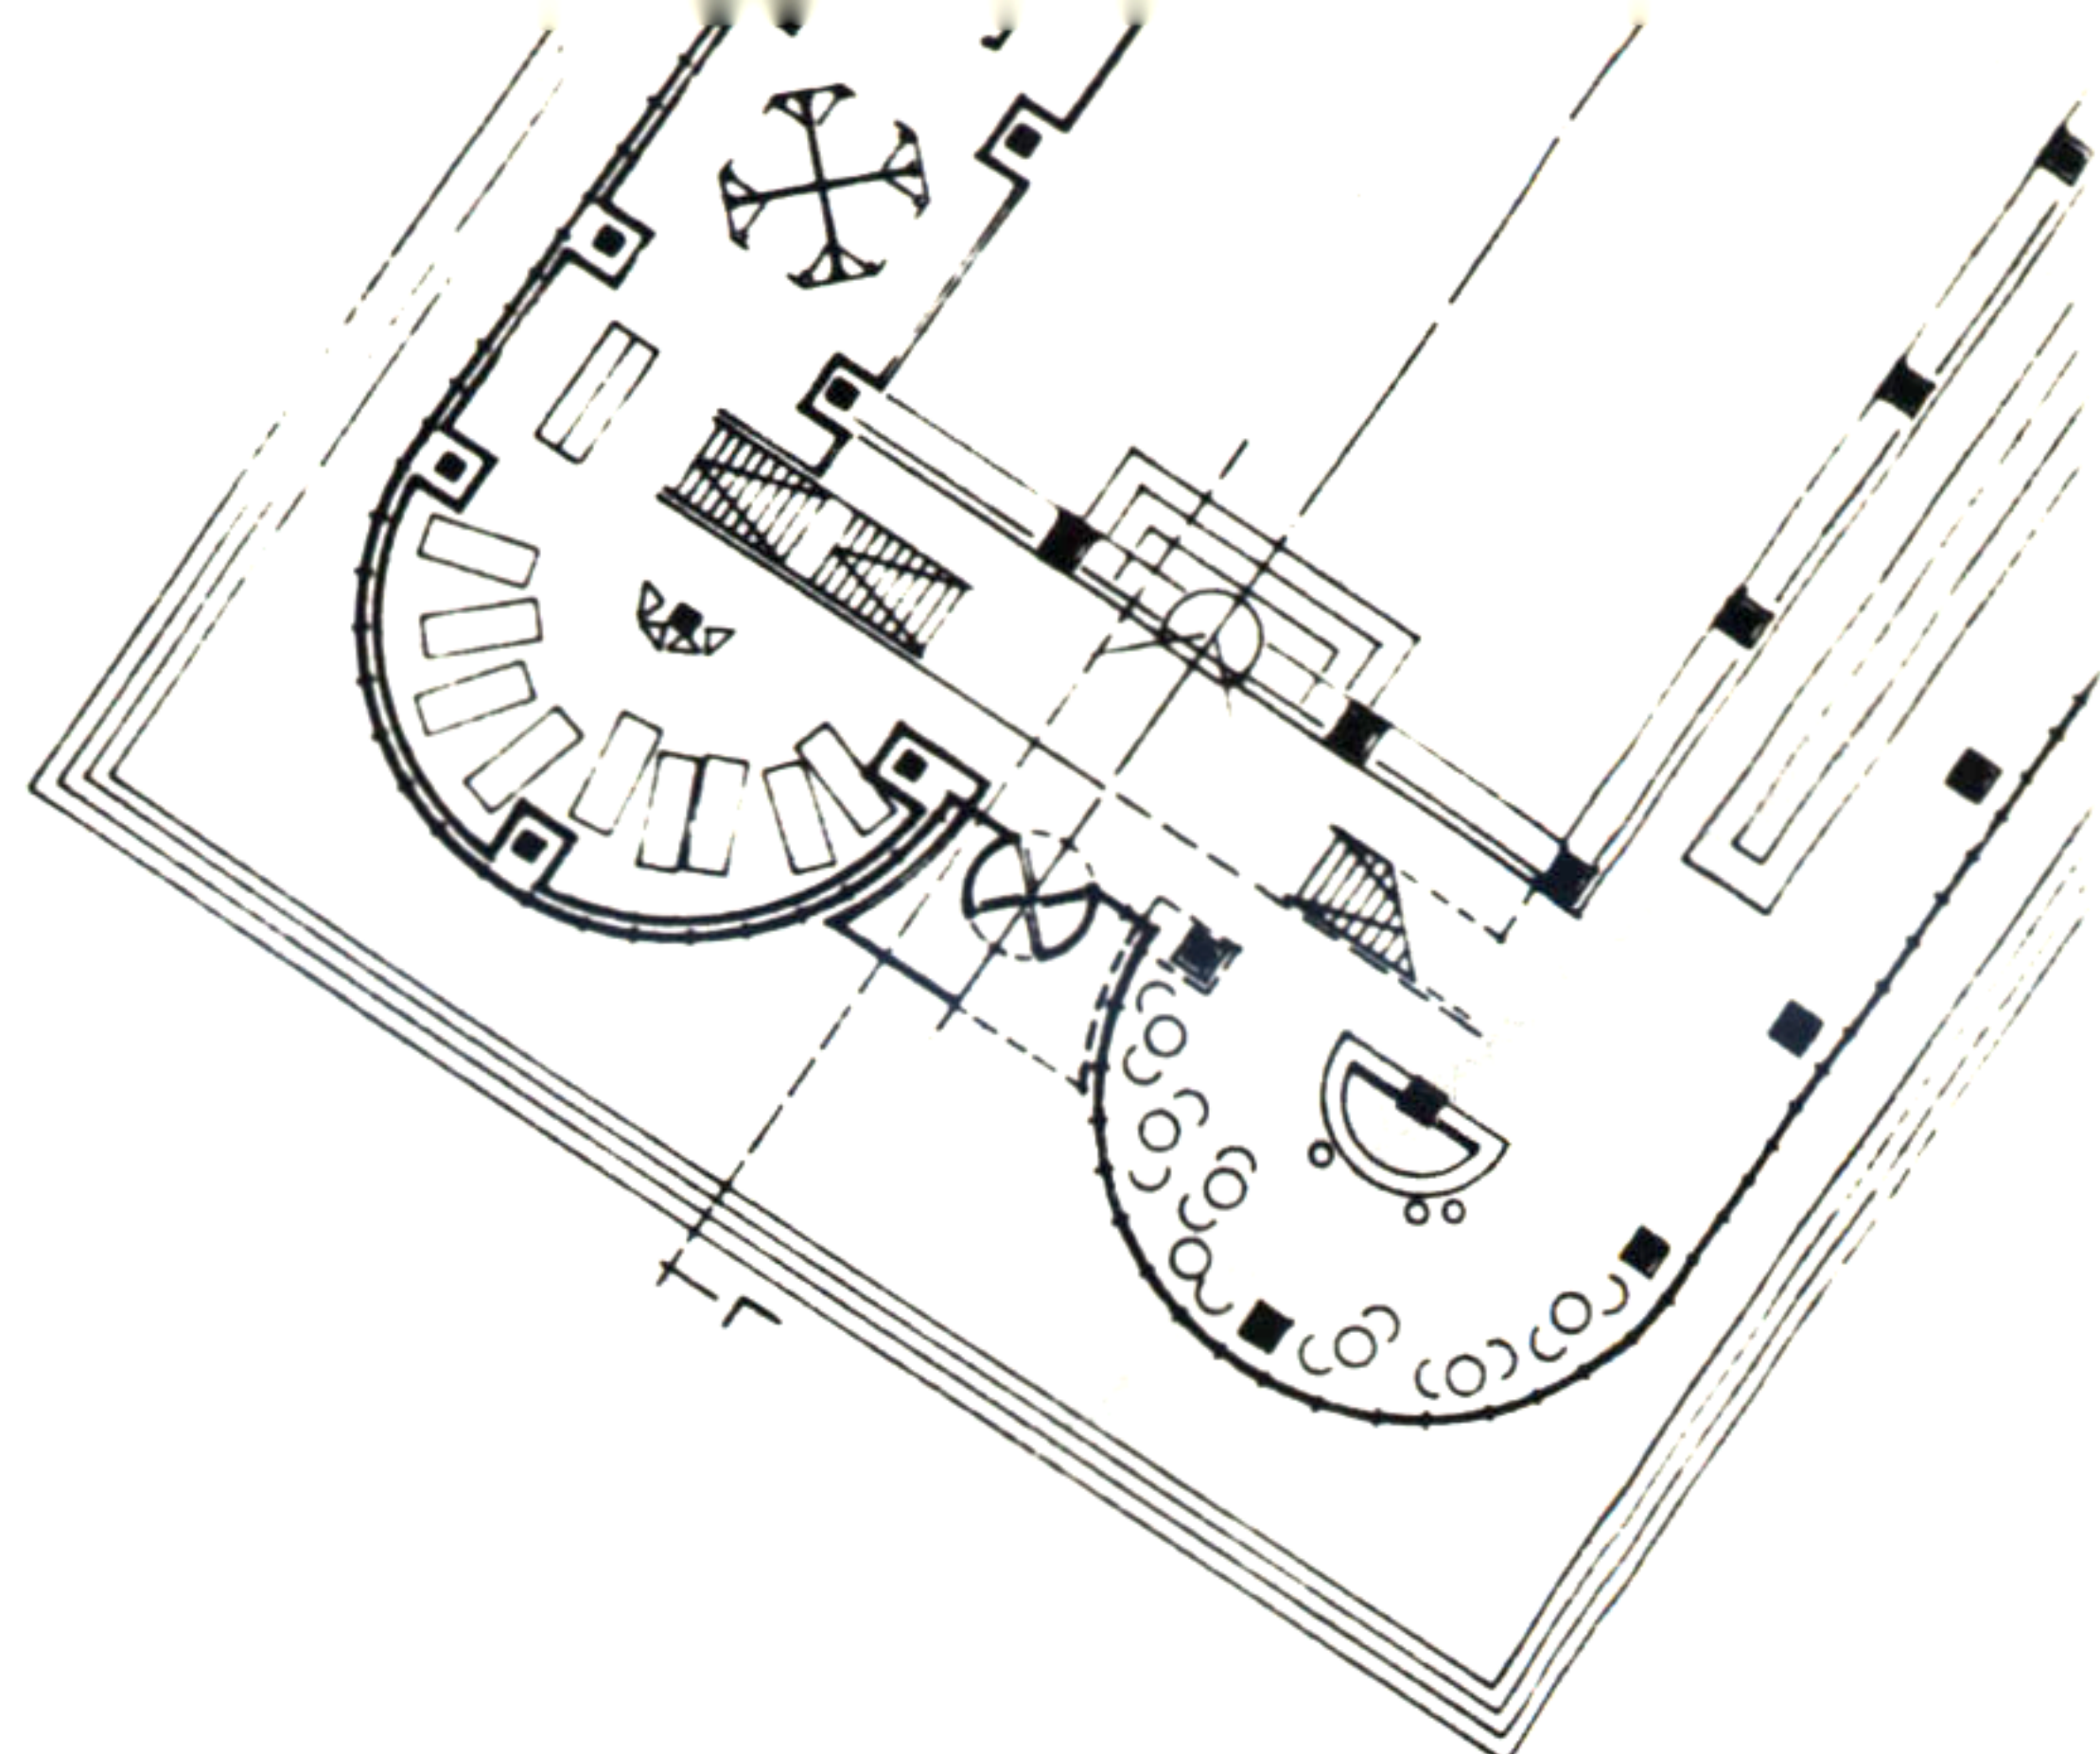

THE MAIN SQUARE

THE MAIN ROAD

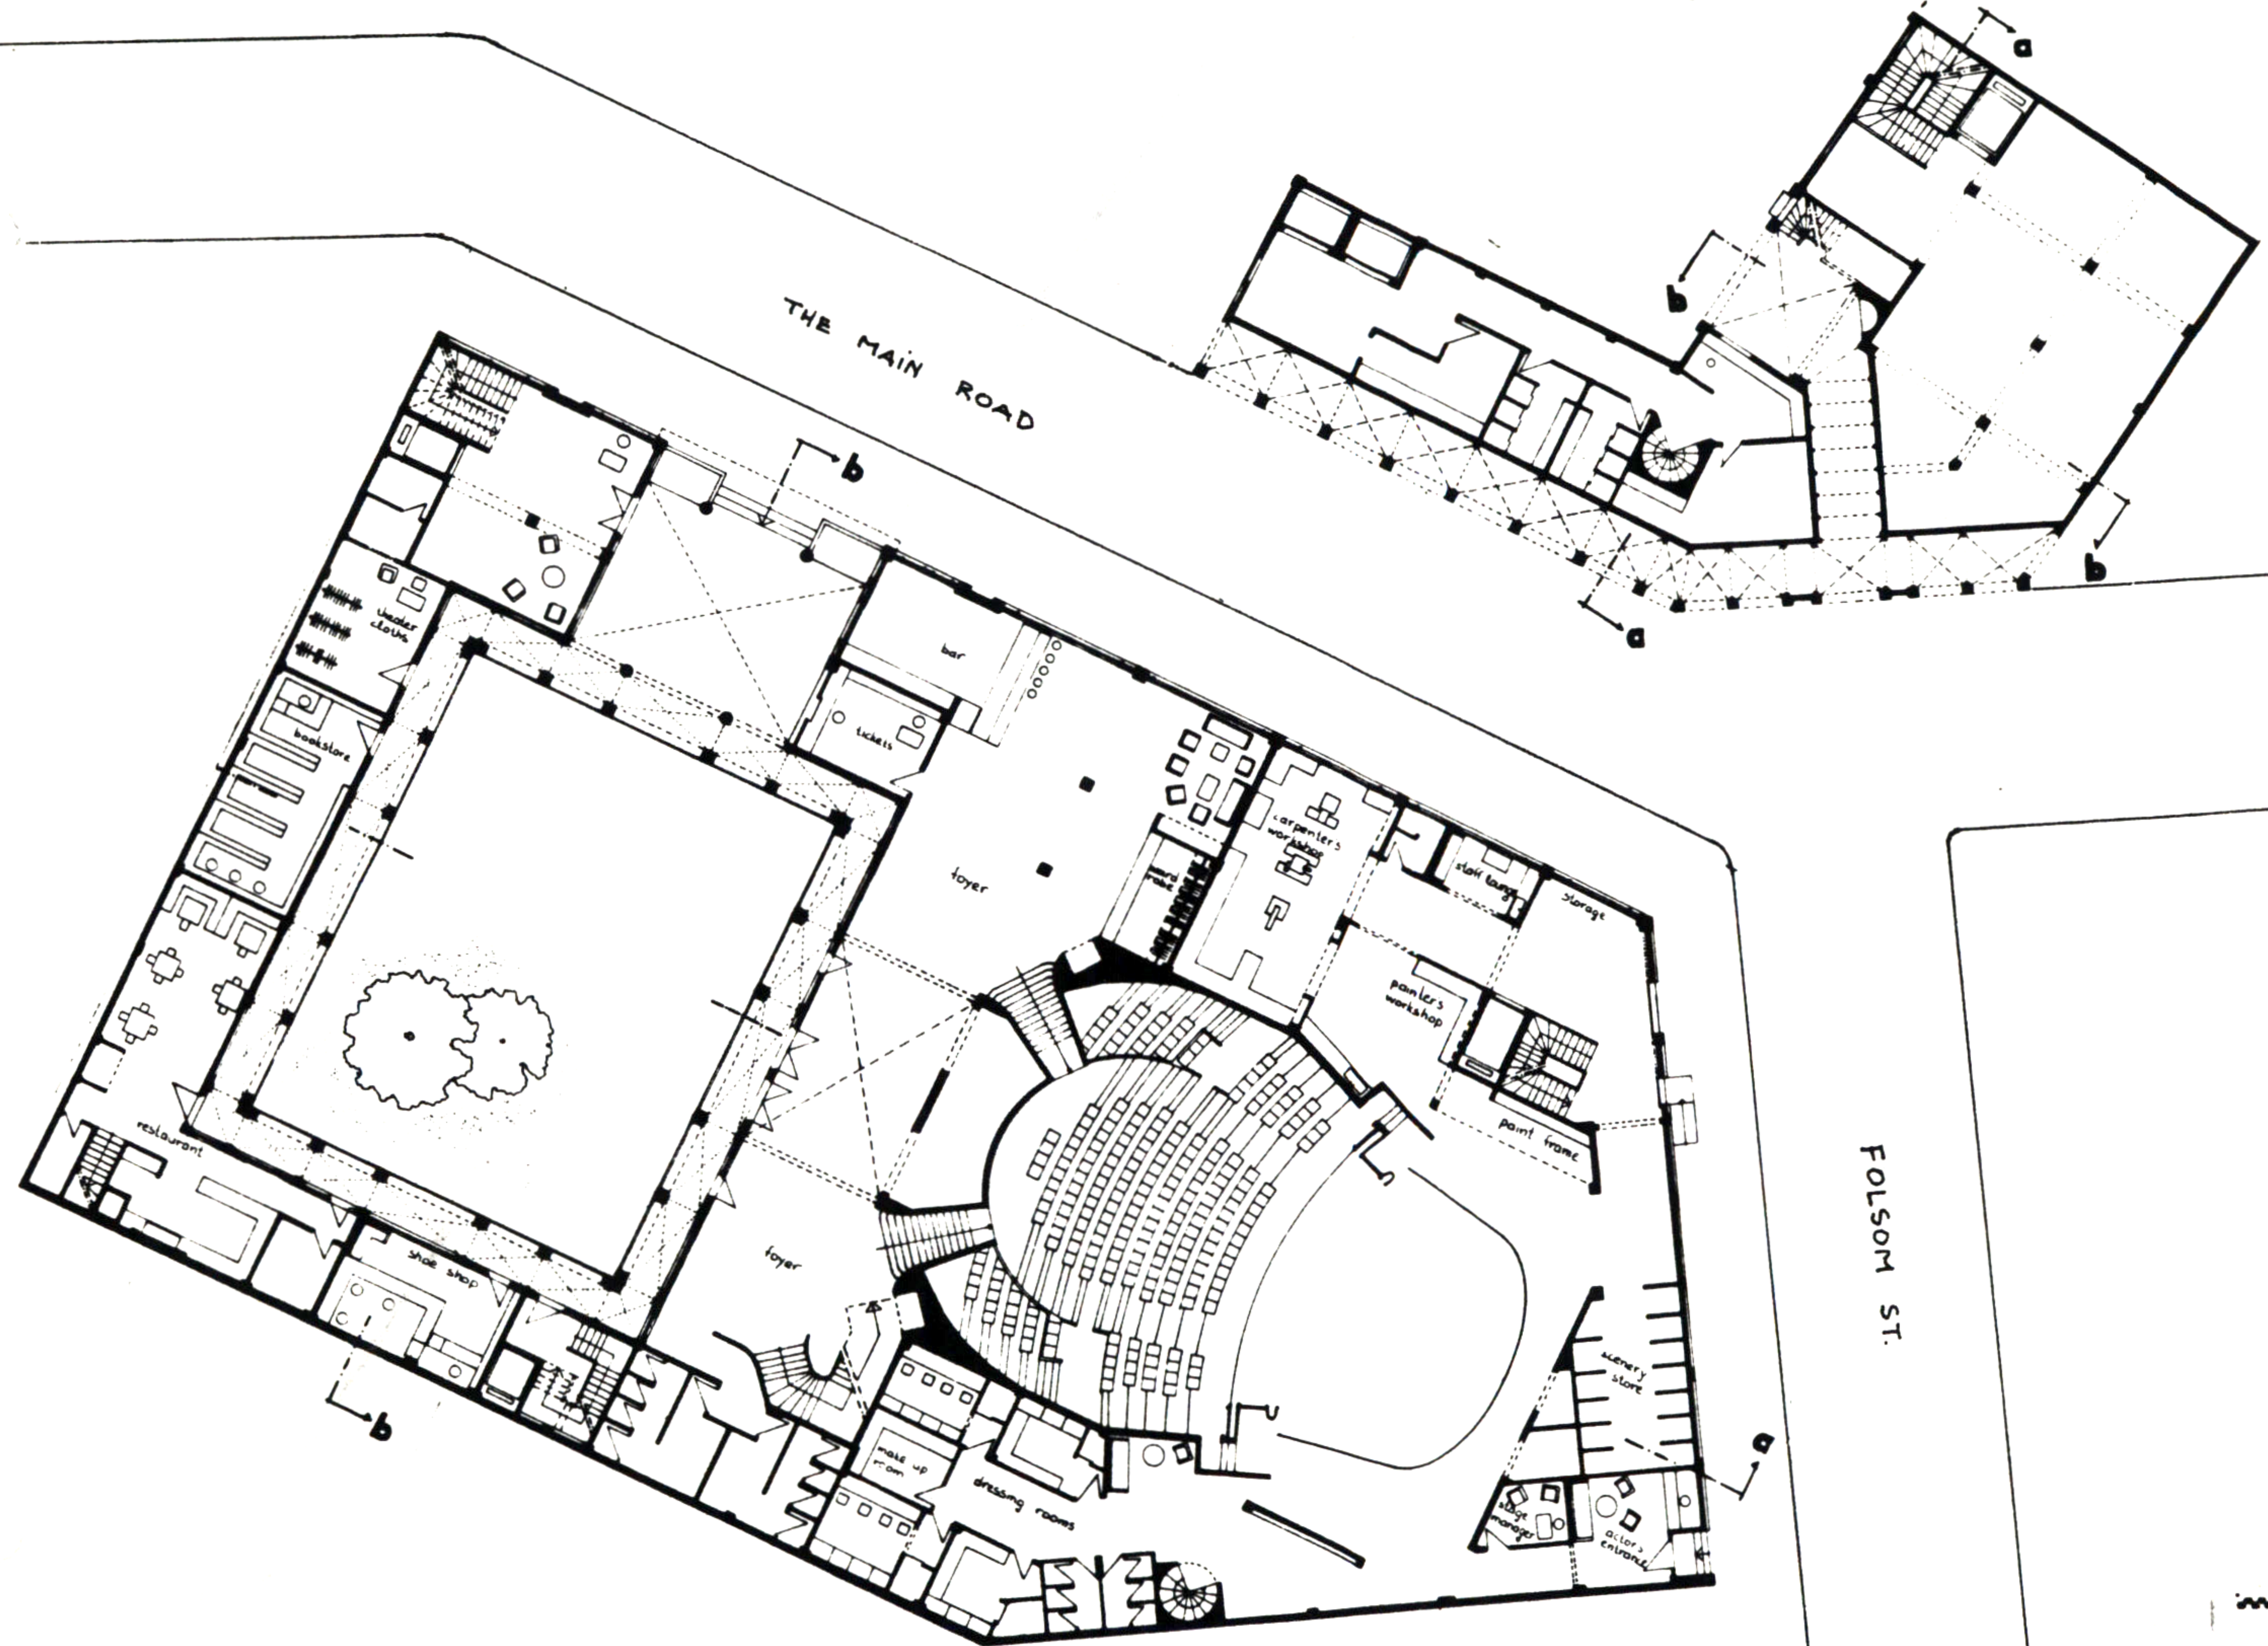

FOLSOM ST.


1118

Illustration 19: The formation of the buildings by smaller coherent entities.

36. THEATER




EAST ELEVATION

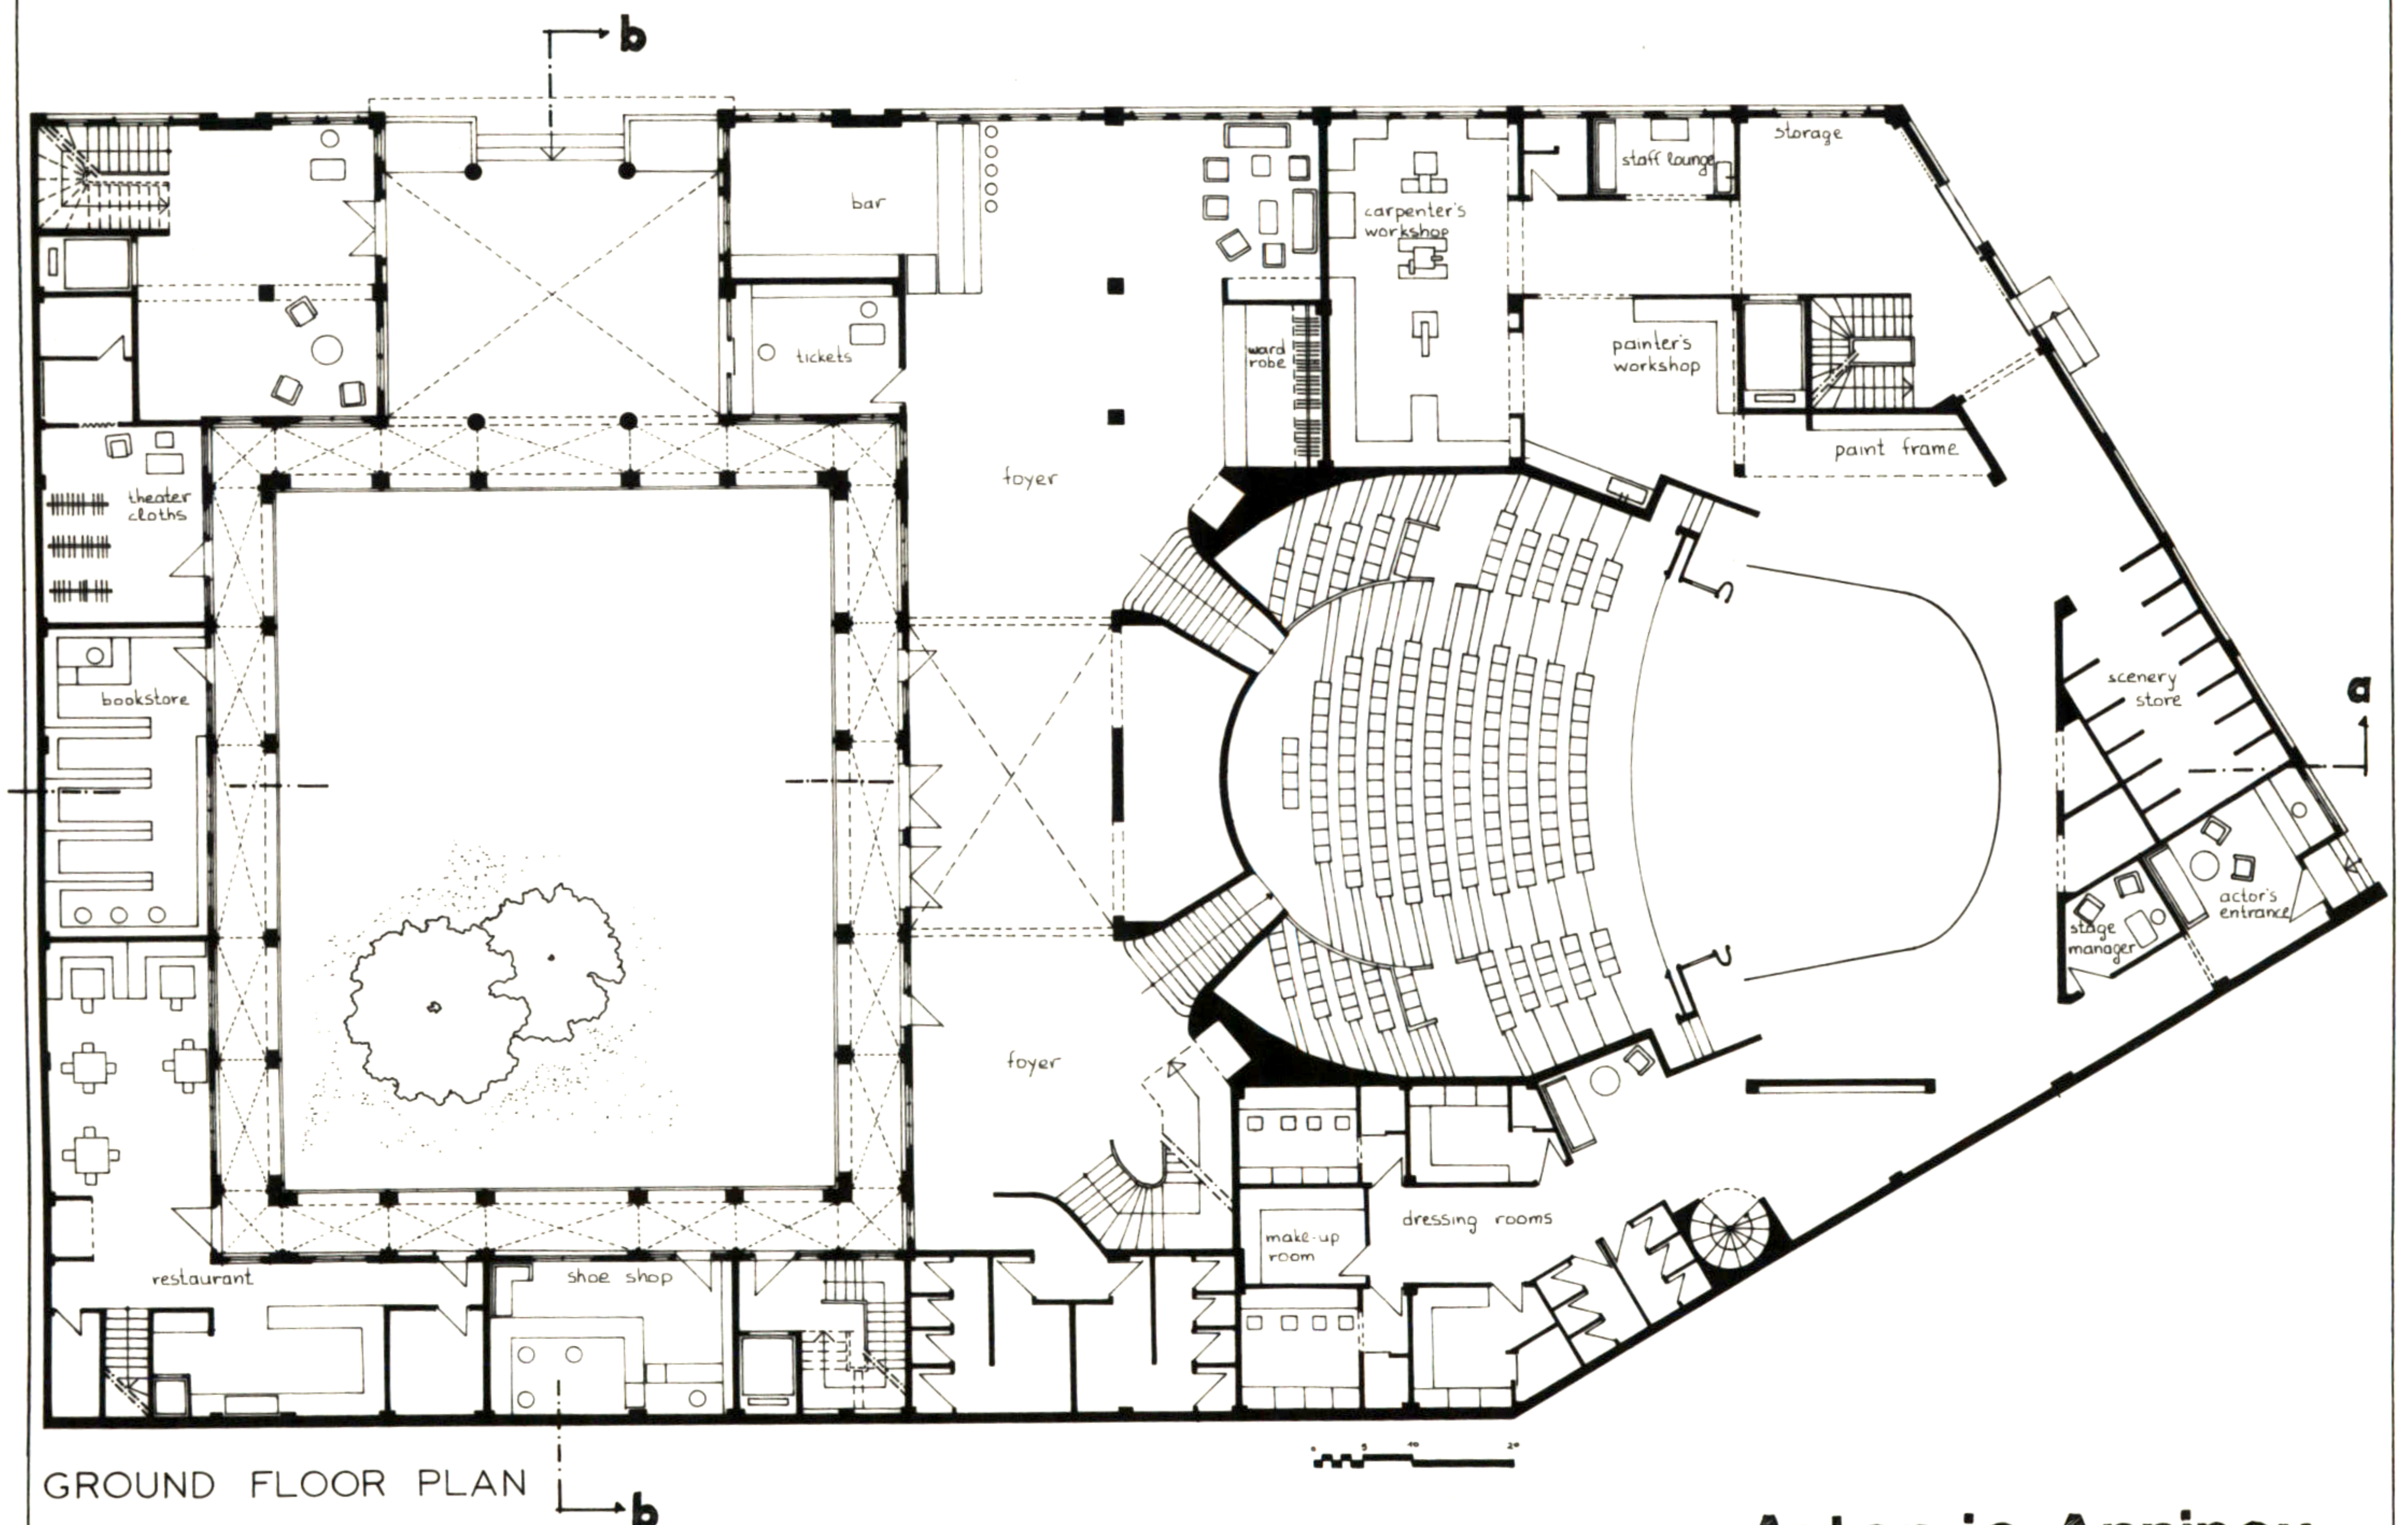


GROUND FLOOR PLAN

Artemis Anninou

36. THEATER

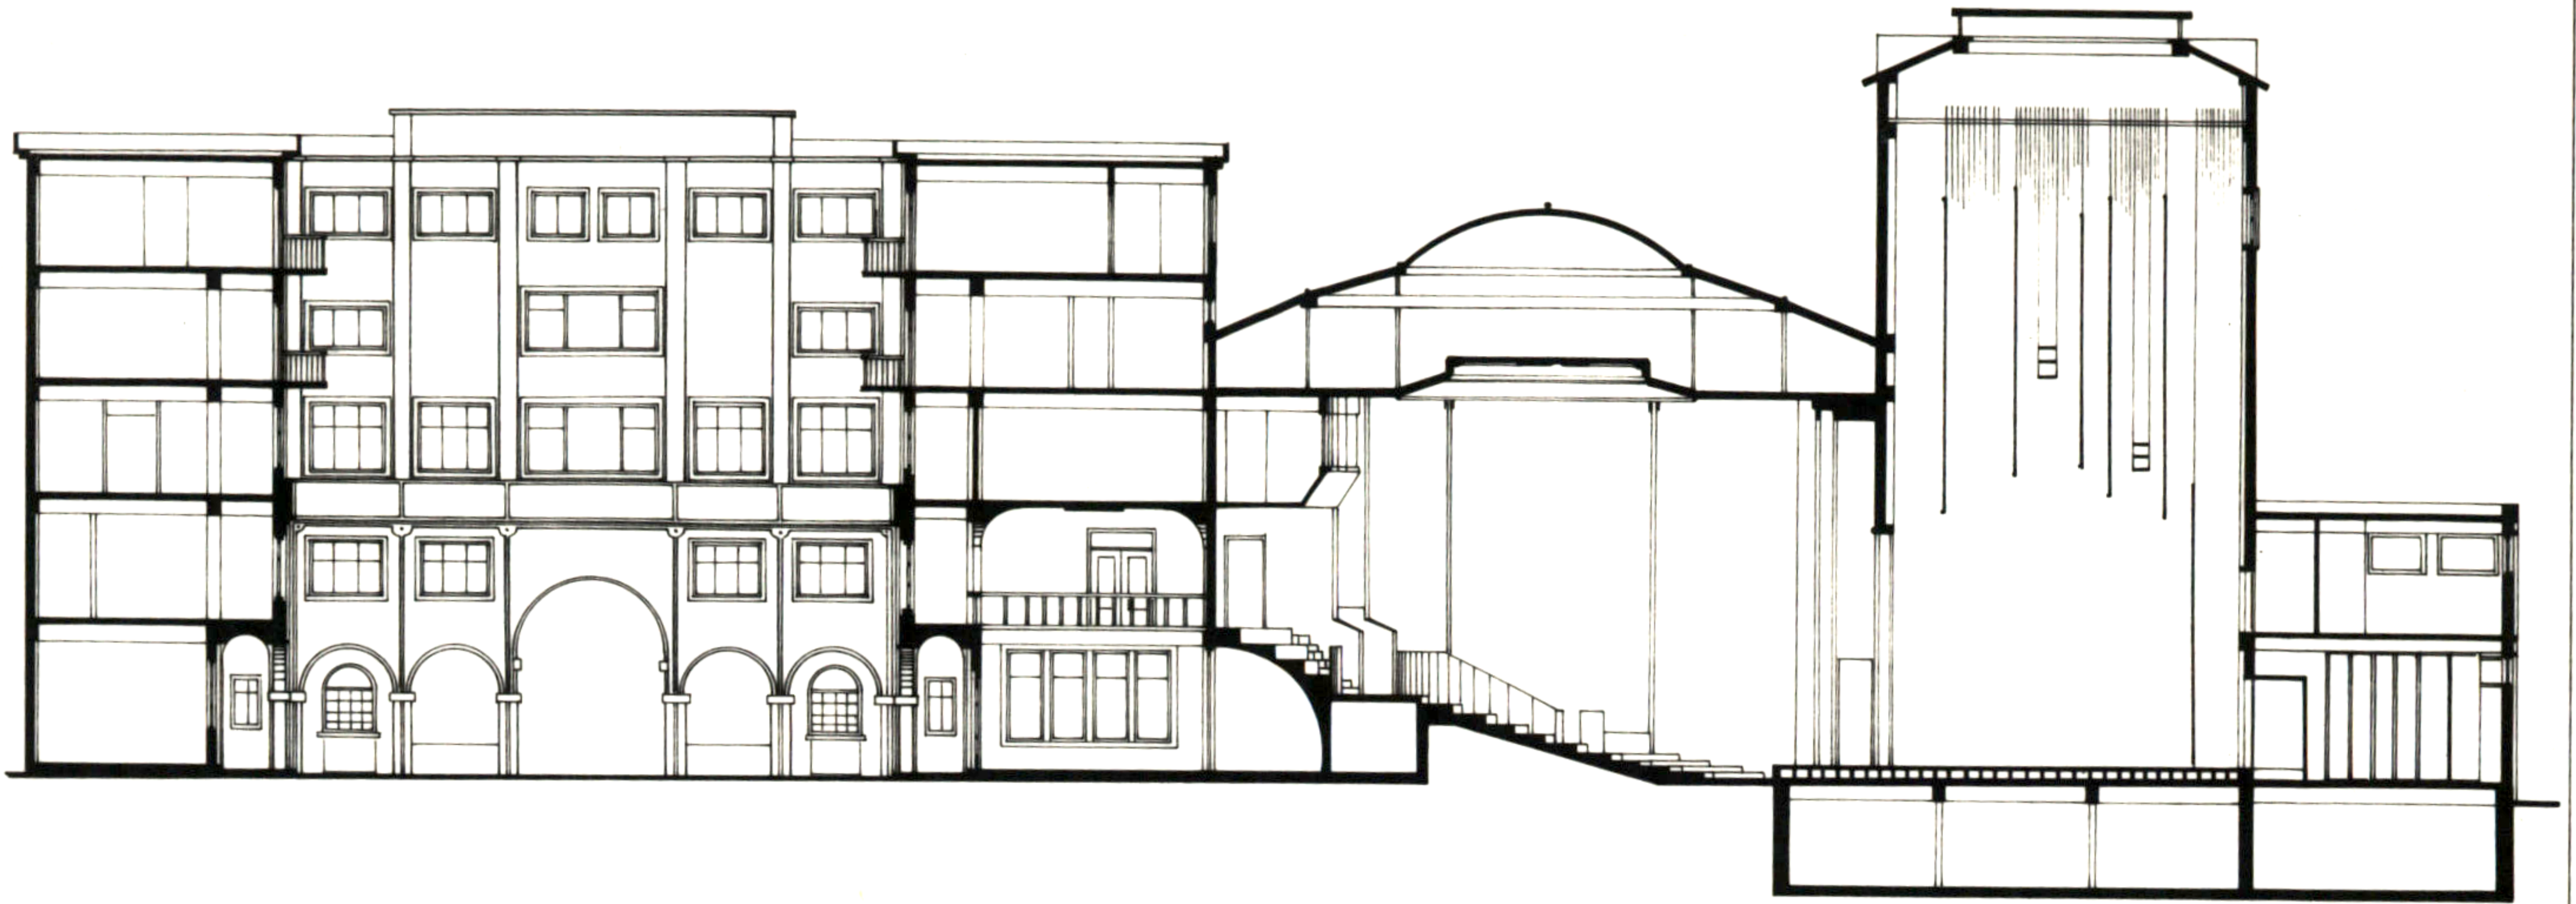

SECTION a-a

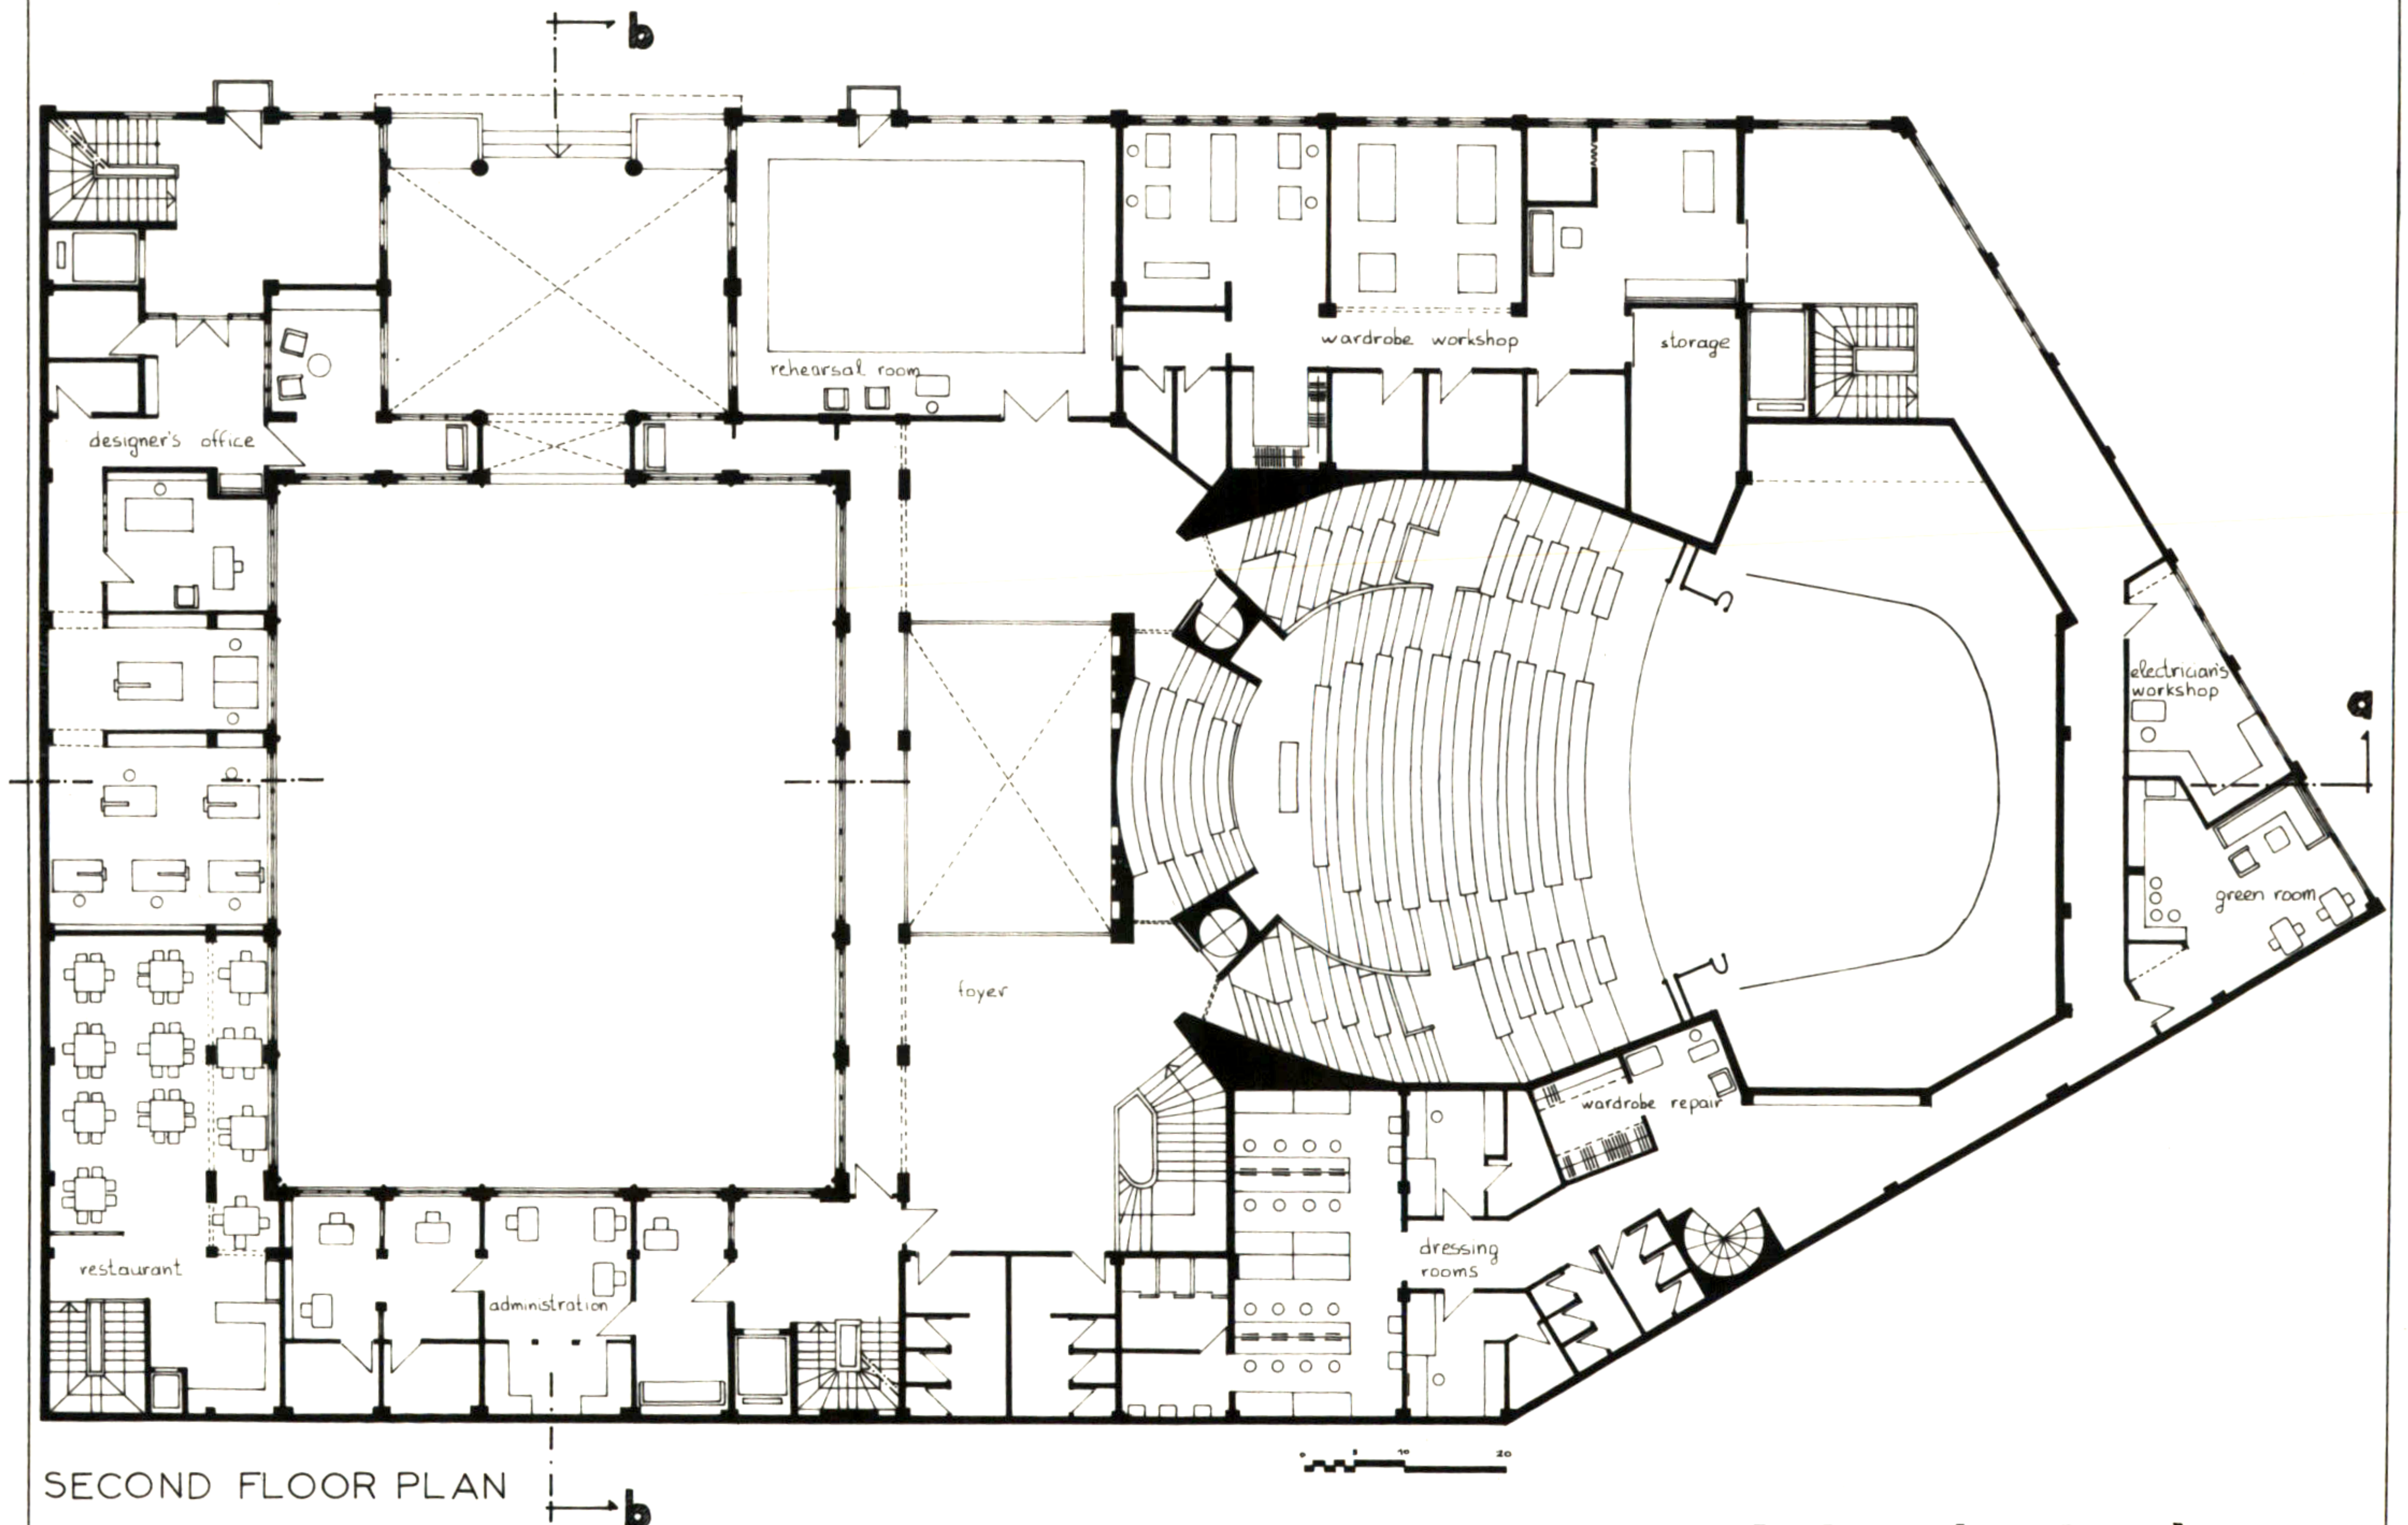

SECOND FLOOR PLAN




Artemis Anninou


36. THEATER



SECTION b-b

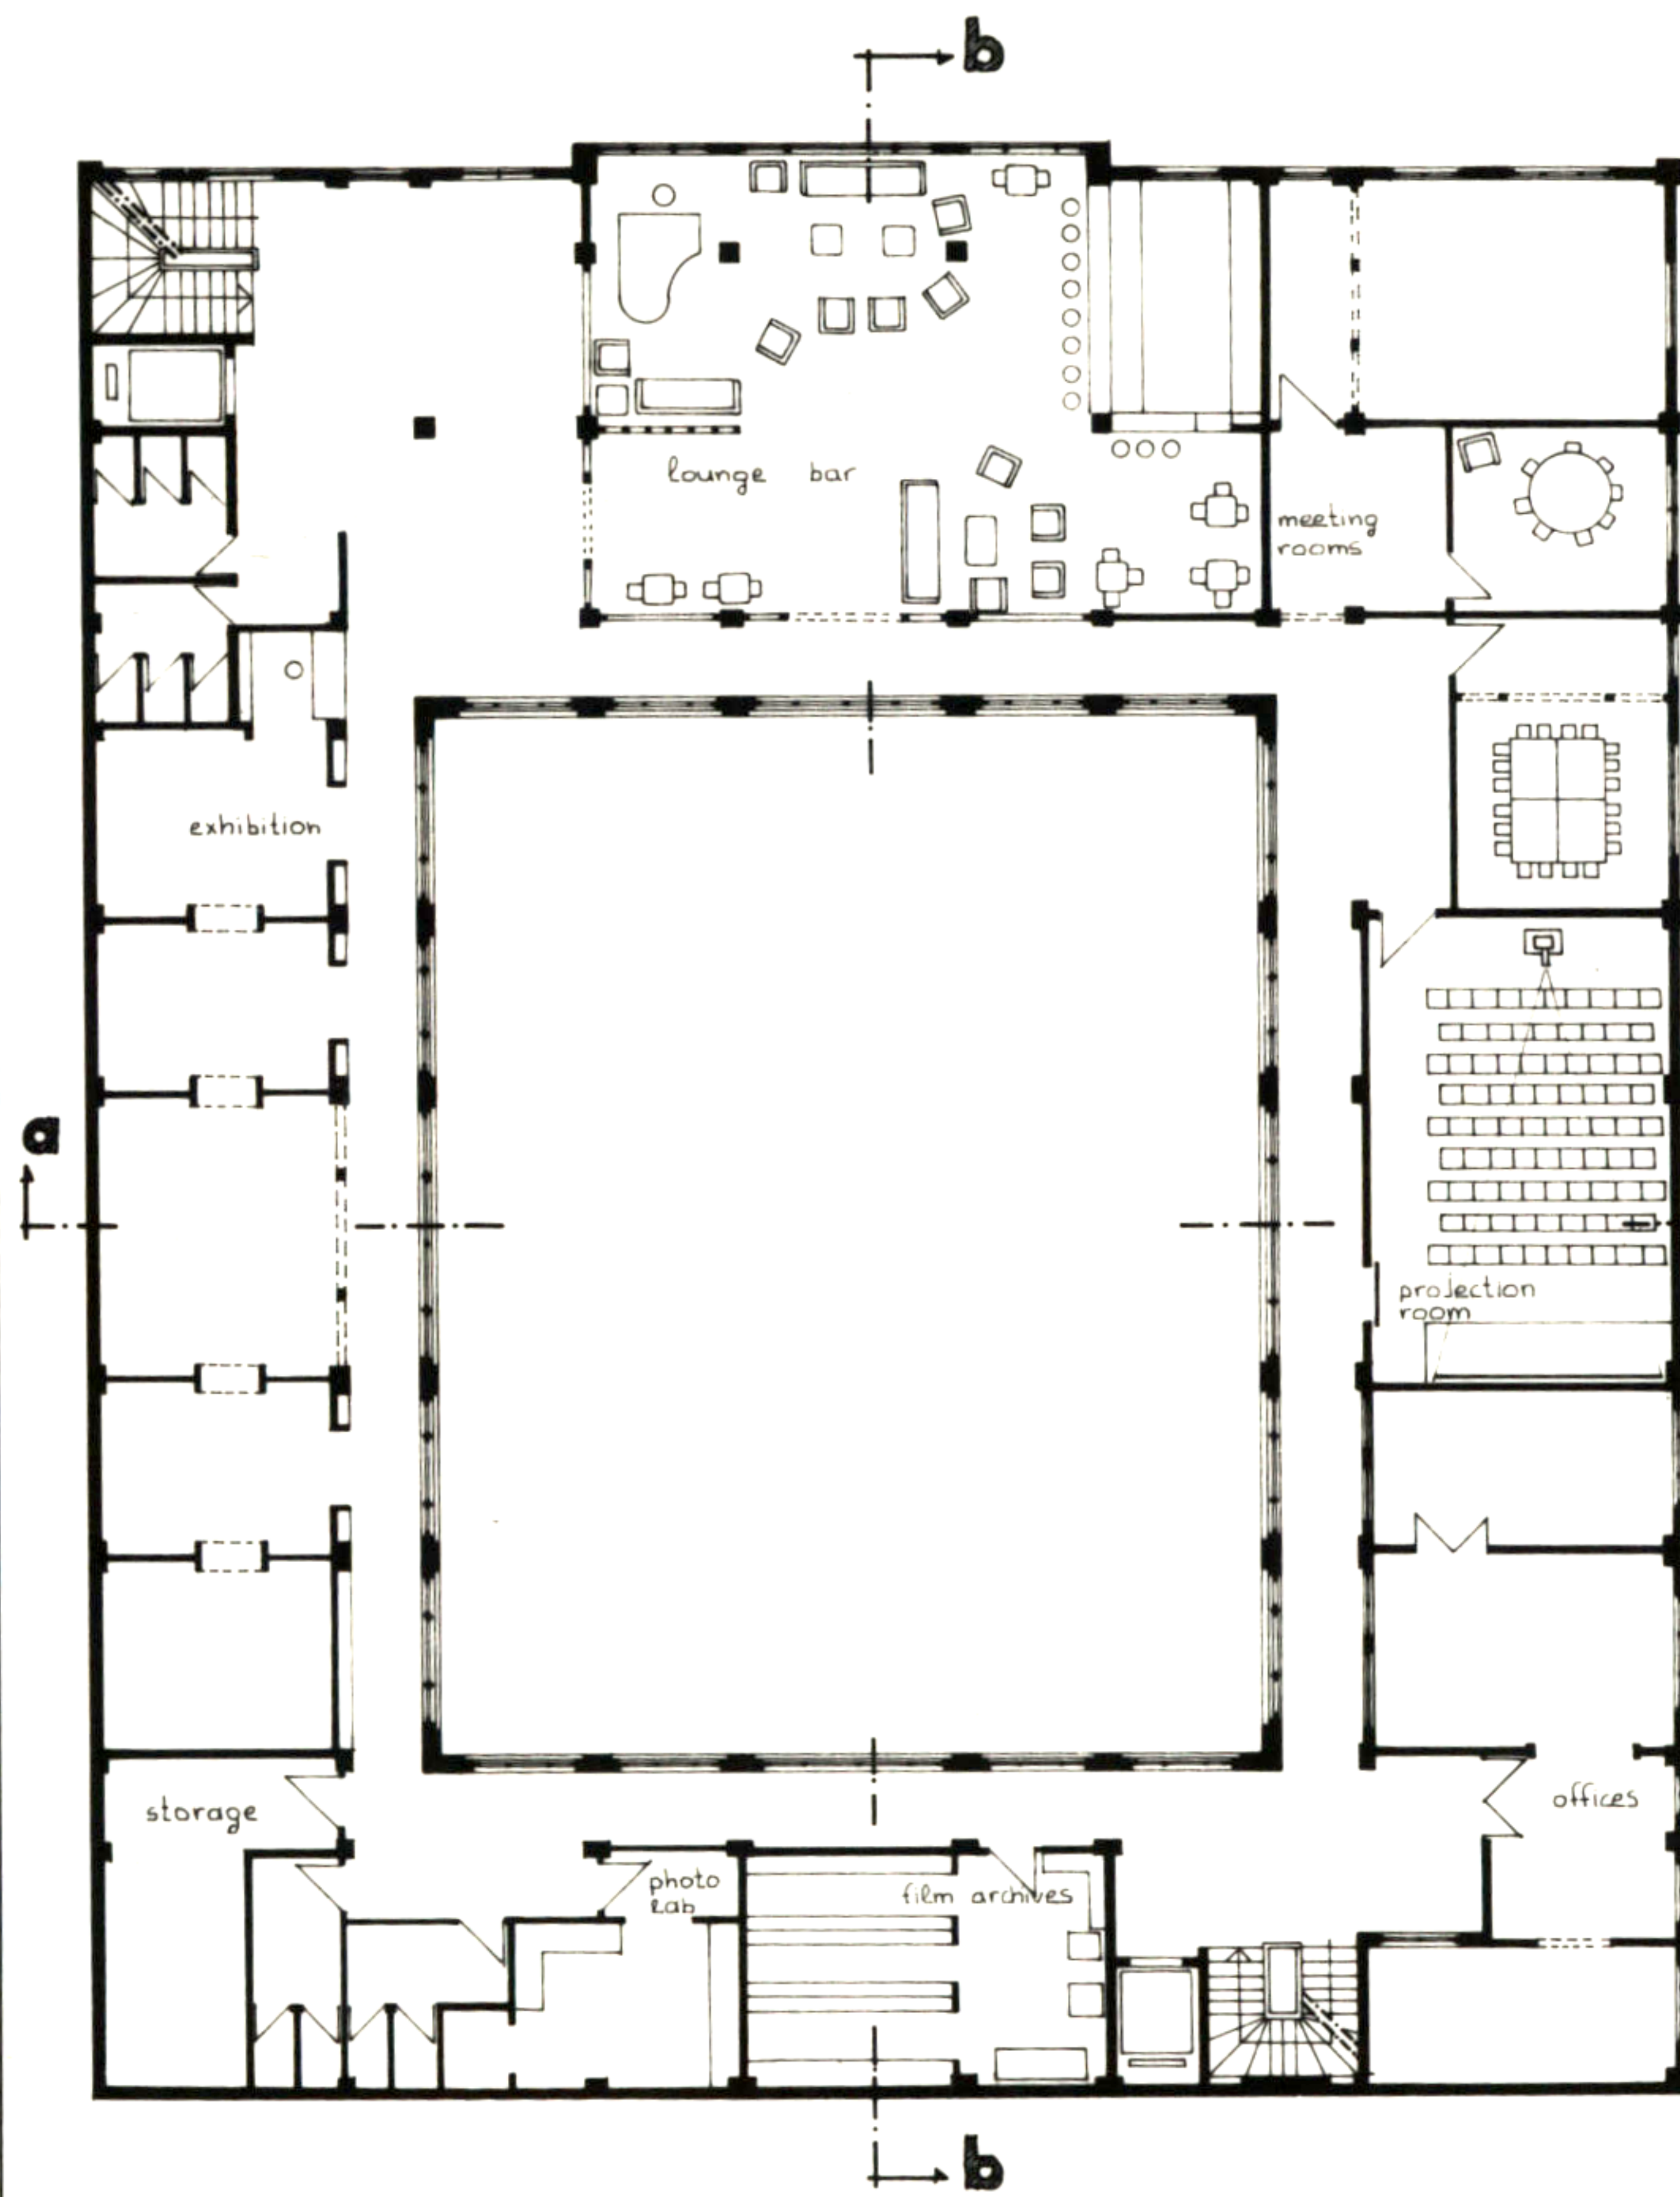

THIRD FLOOR PLAN

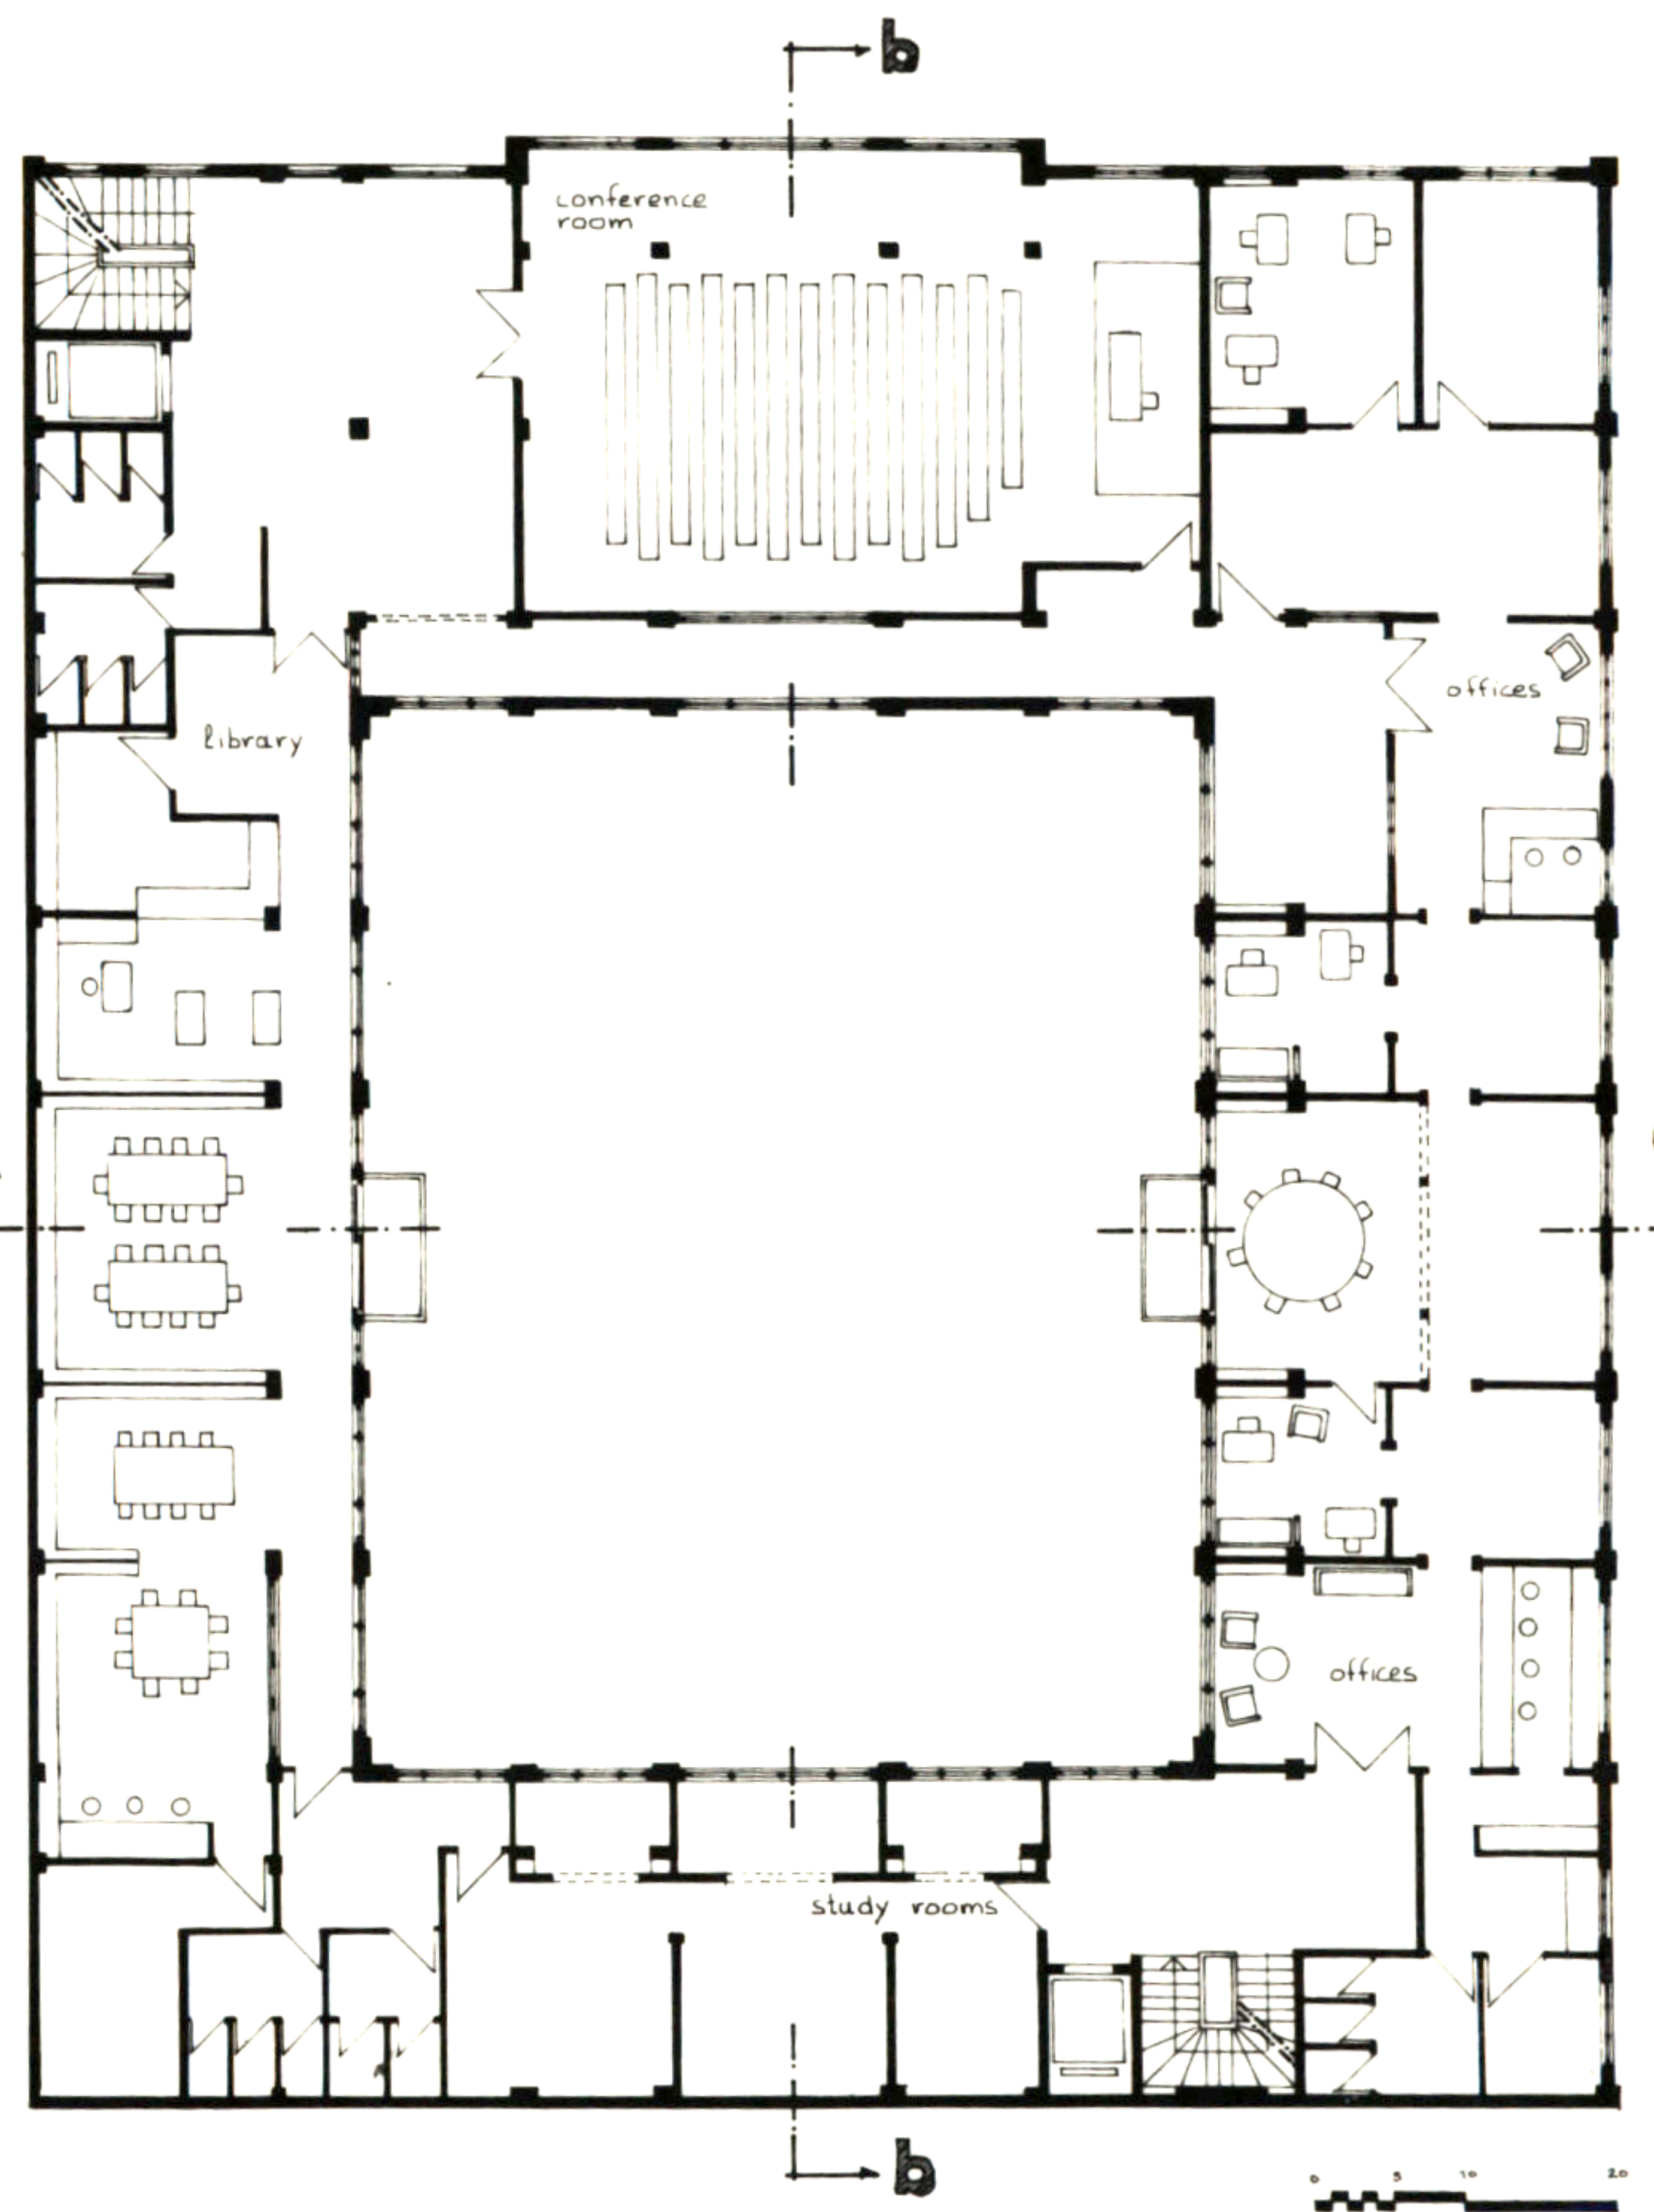


FOURTH FLOOR PLAN

Artemis Anninou

36. THEATER



EAST ELEVATION

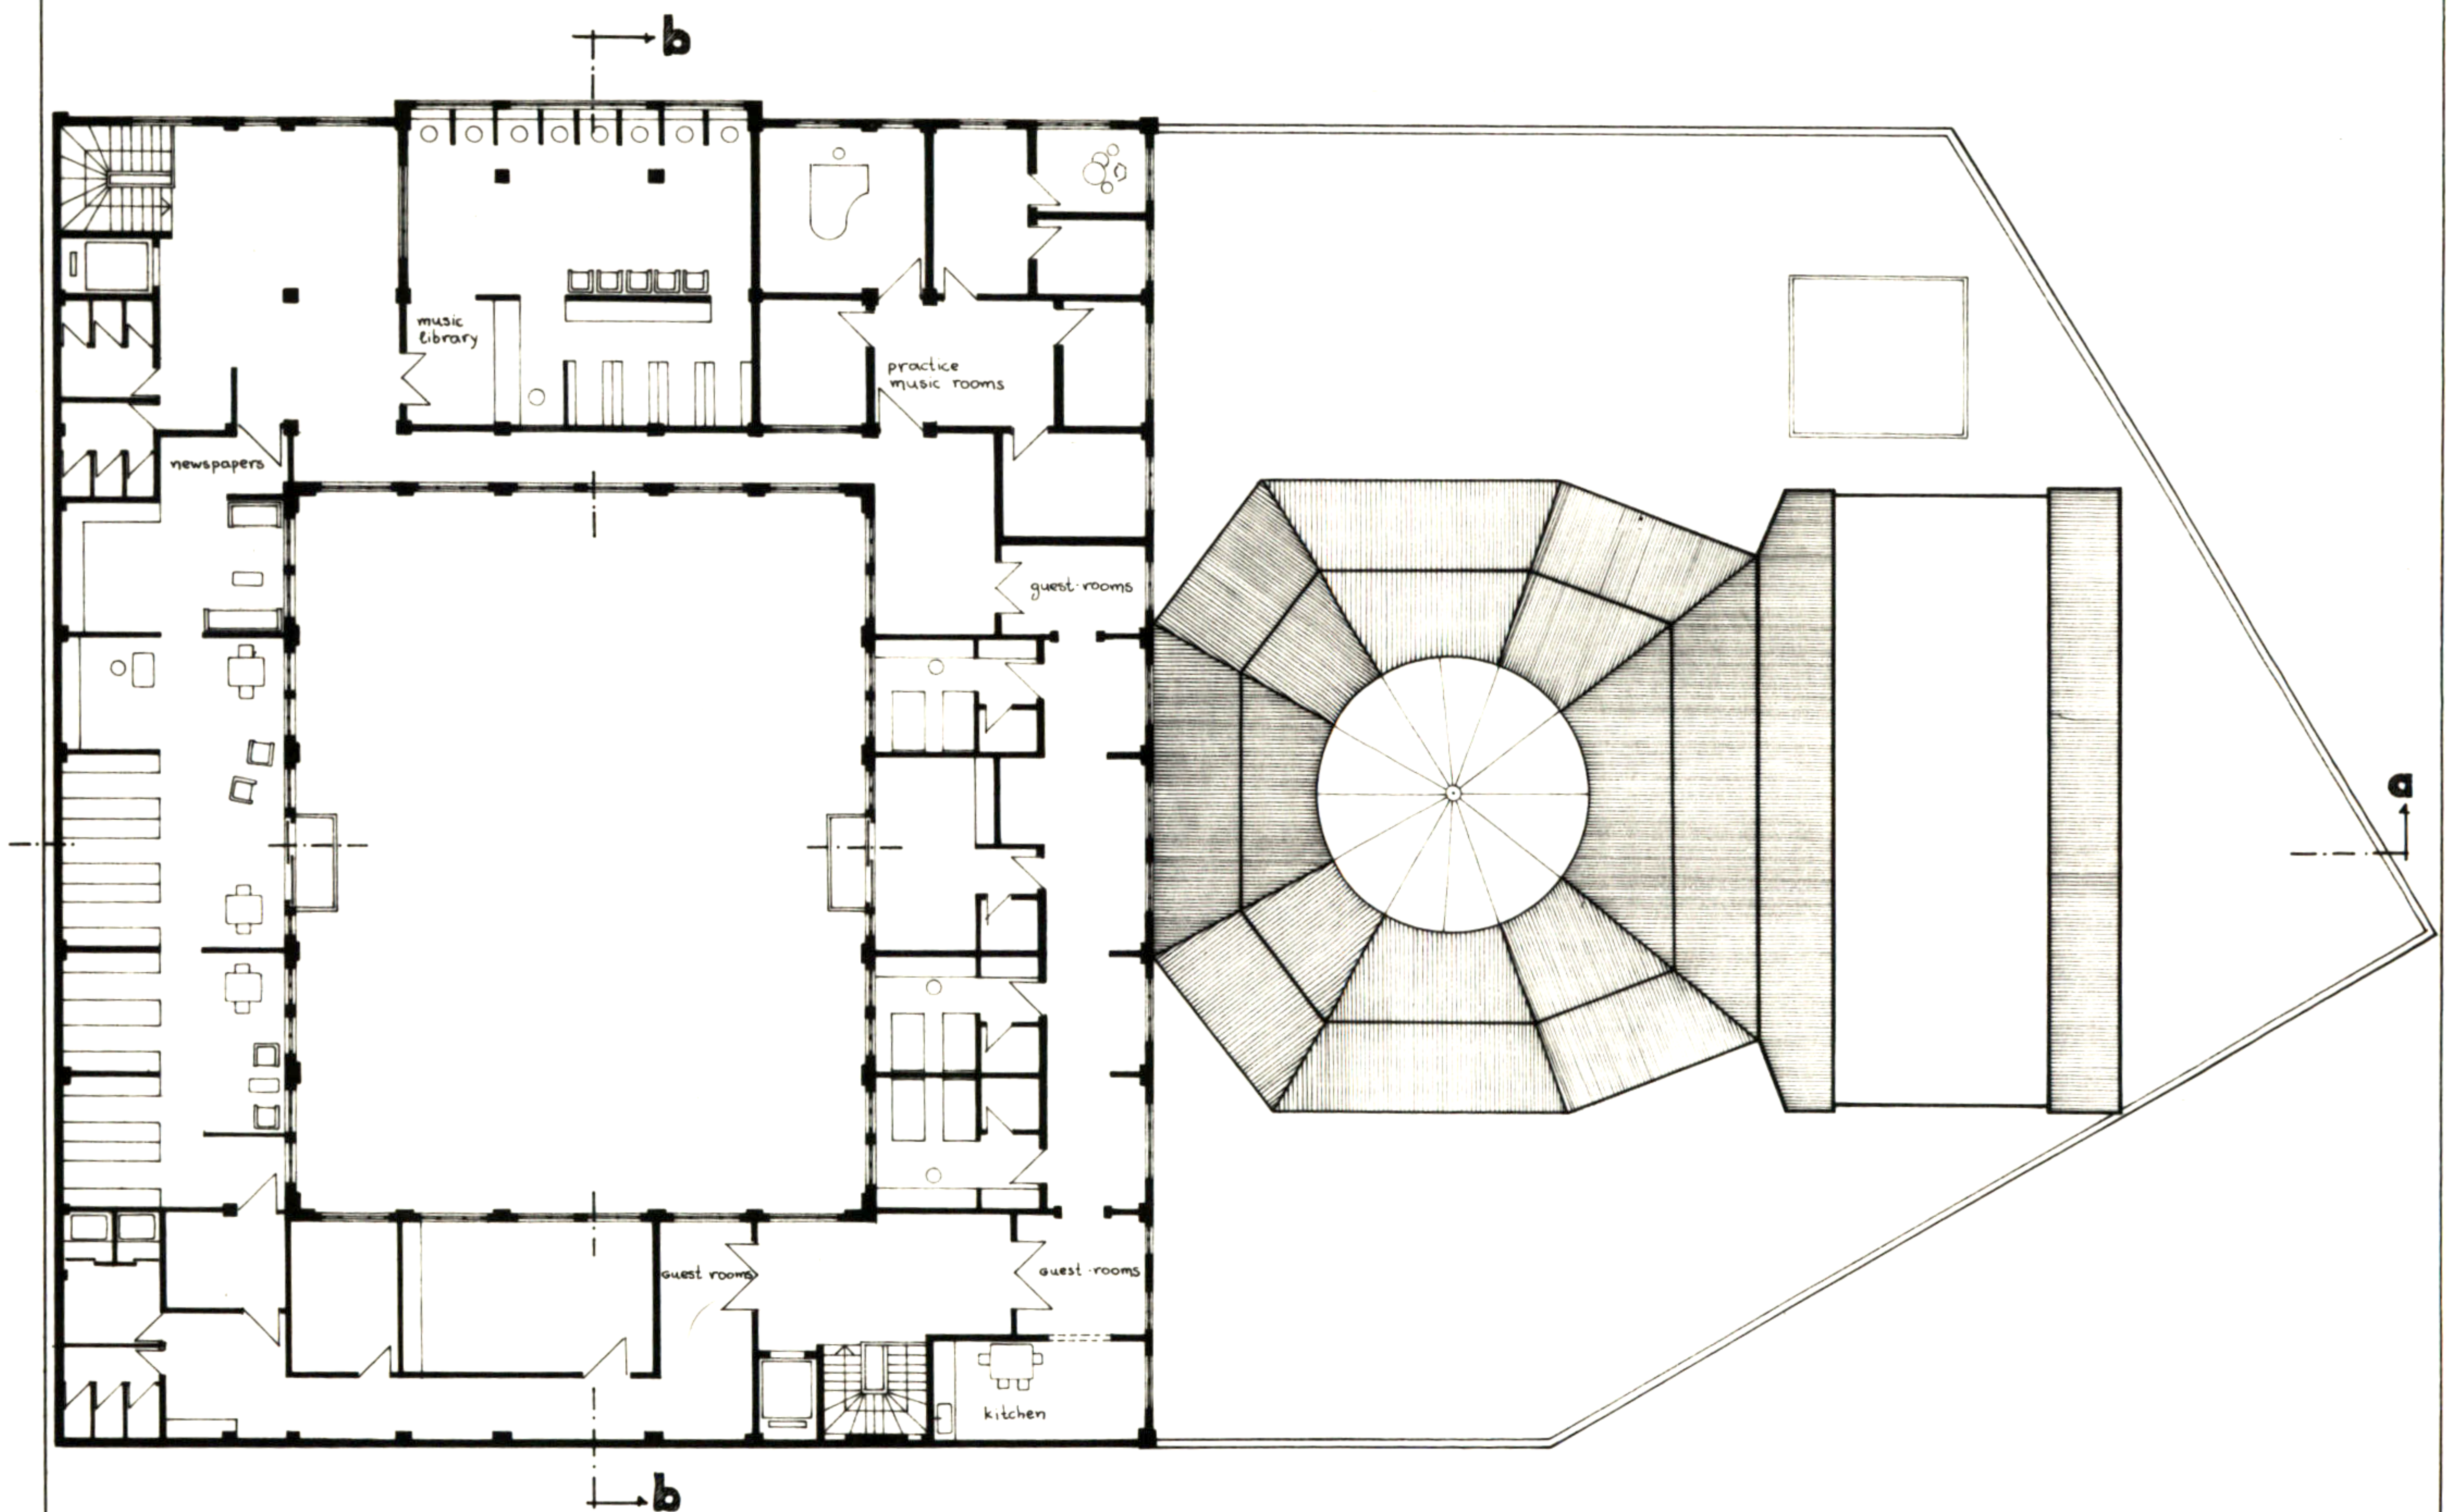


FIFTH FLOOR PLAN

Artemis Anninou

36. NEWSPAPER BUILDING



NORTH ELEVATION ON THE SQUARE

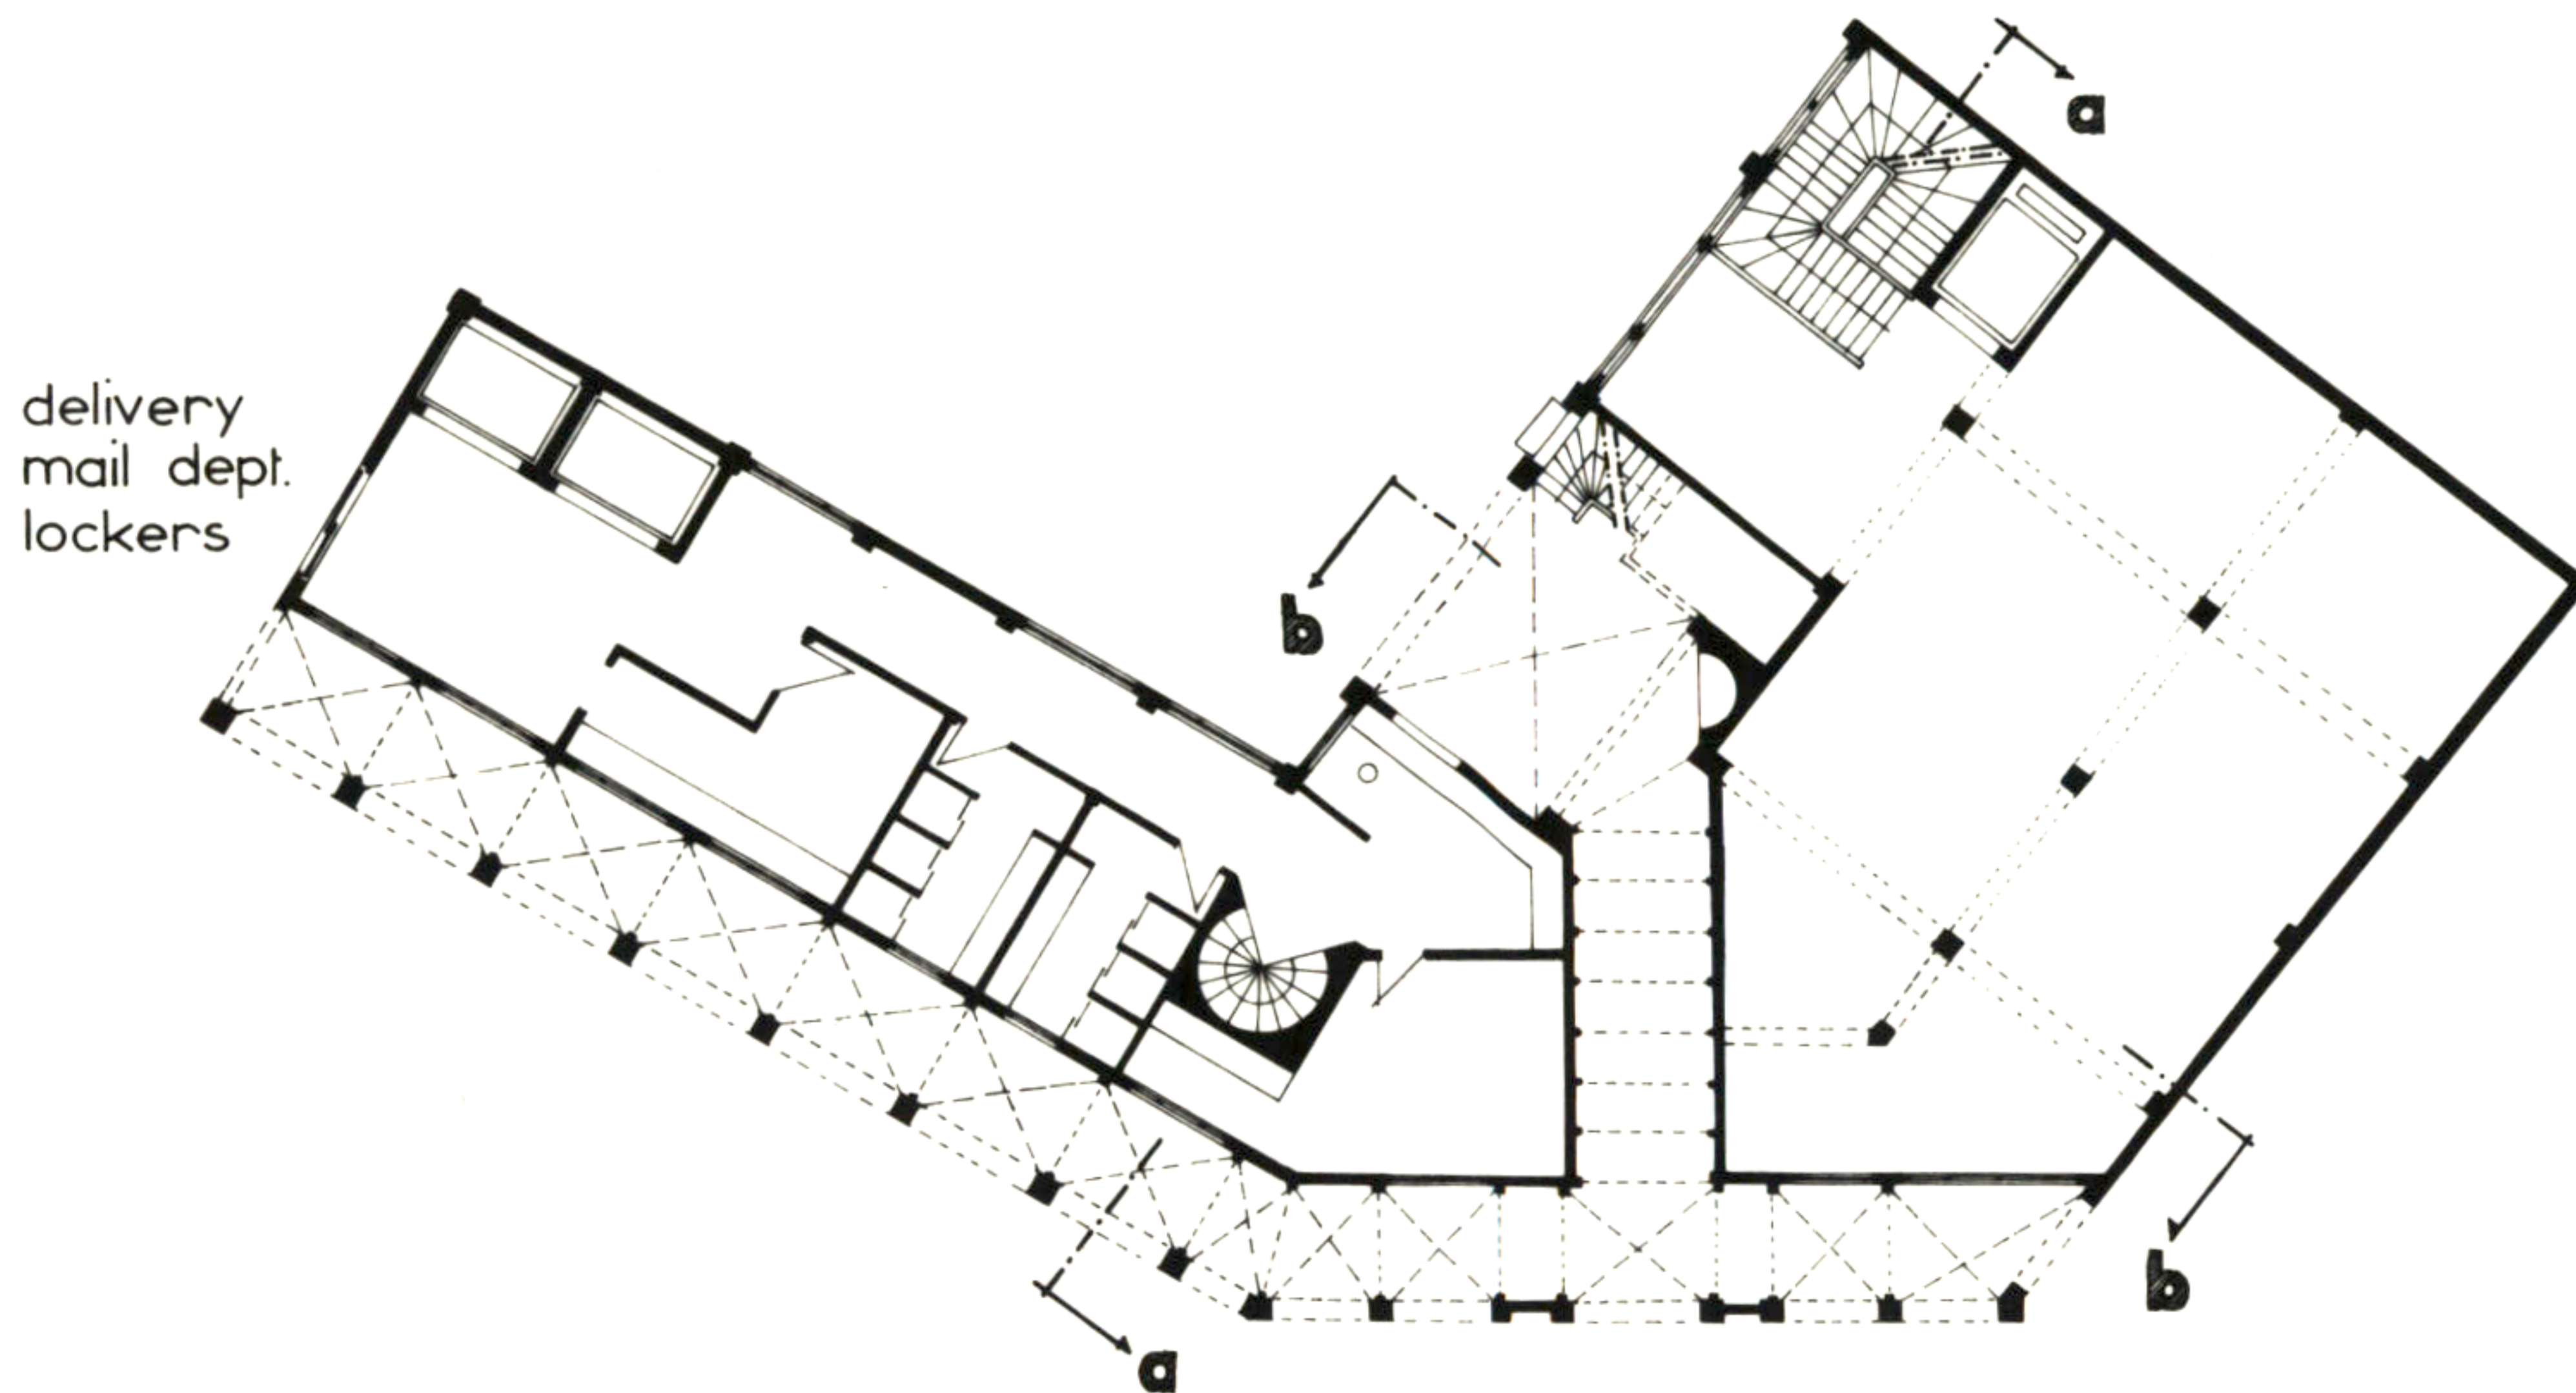


GROUND FLOOR PLAN




BASEMENT

Artemis Anninou

36. NEWSPAPER BUILDING

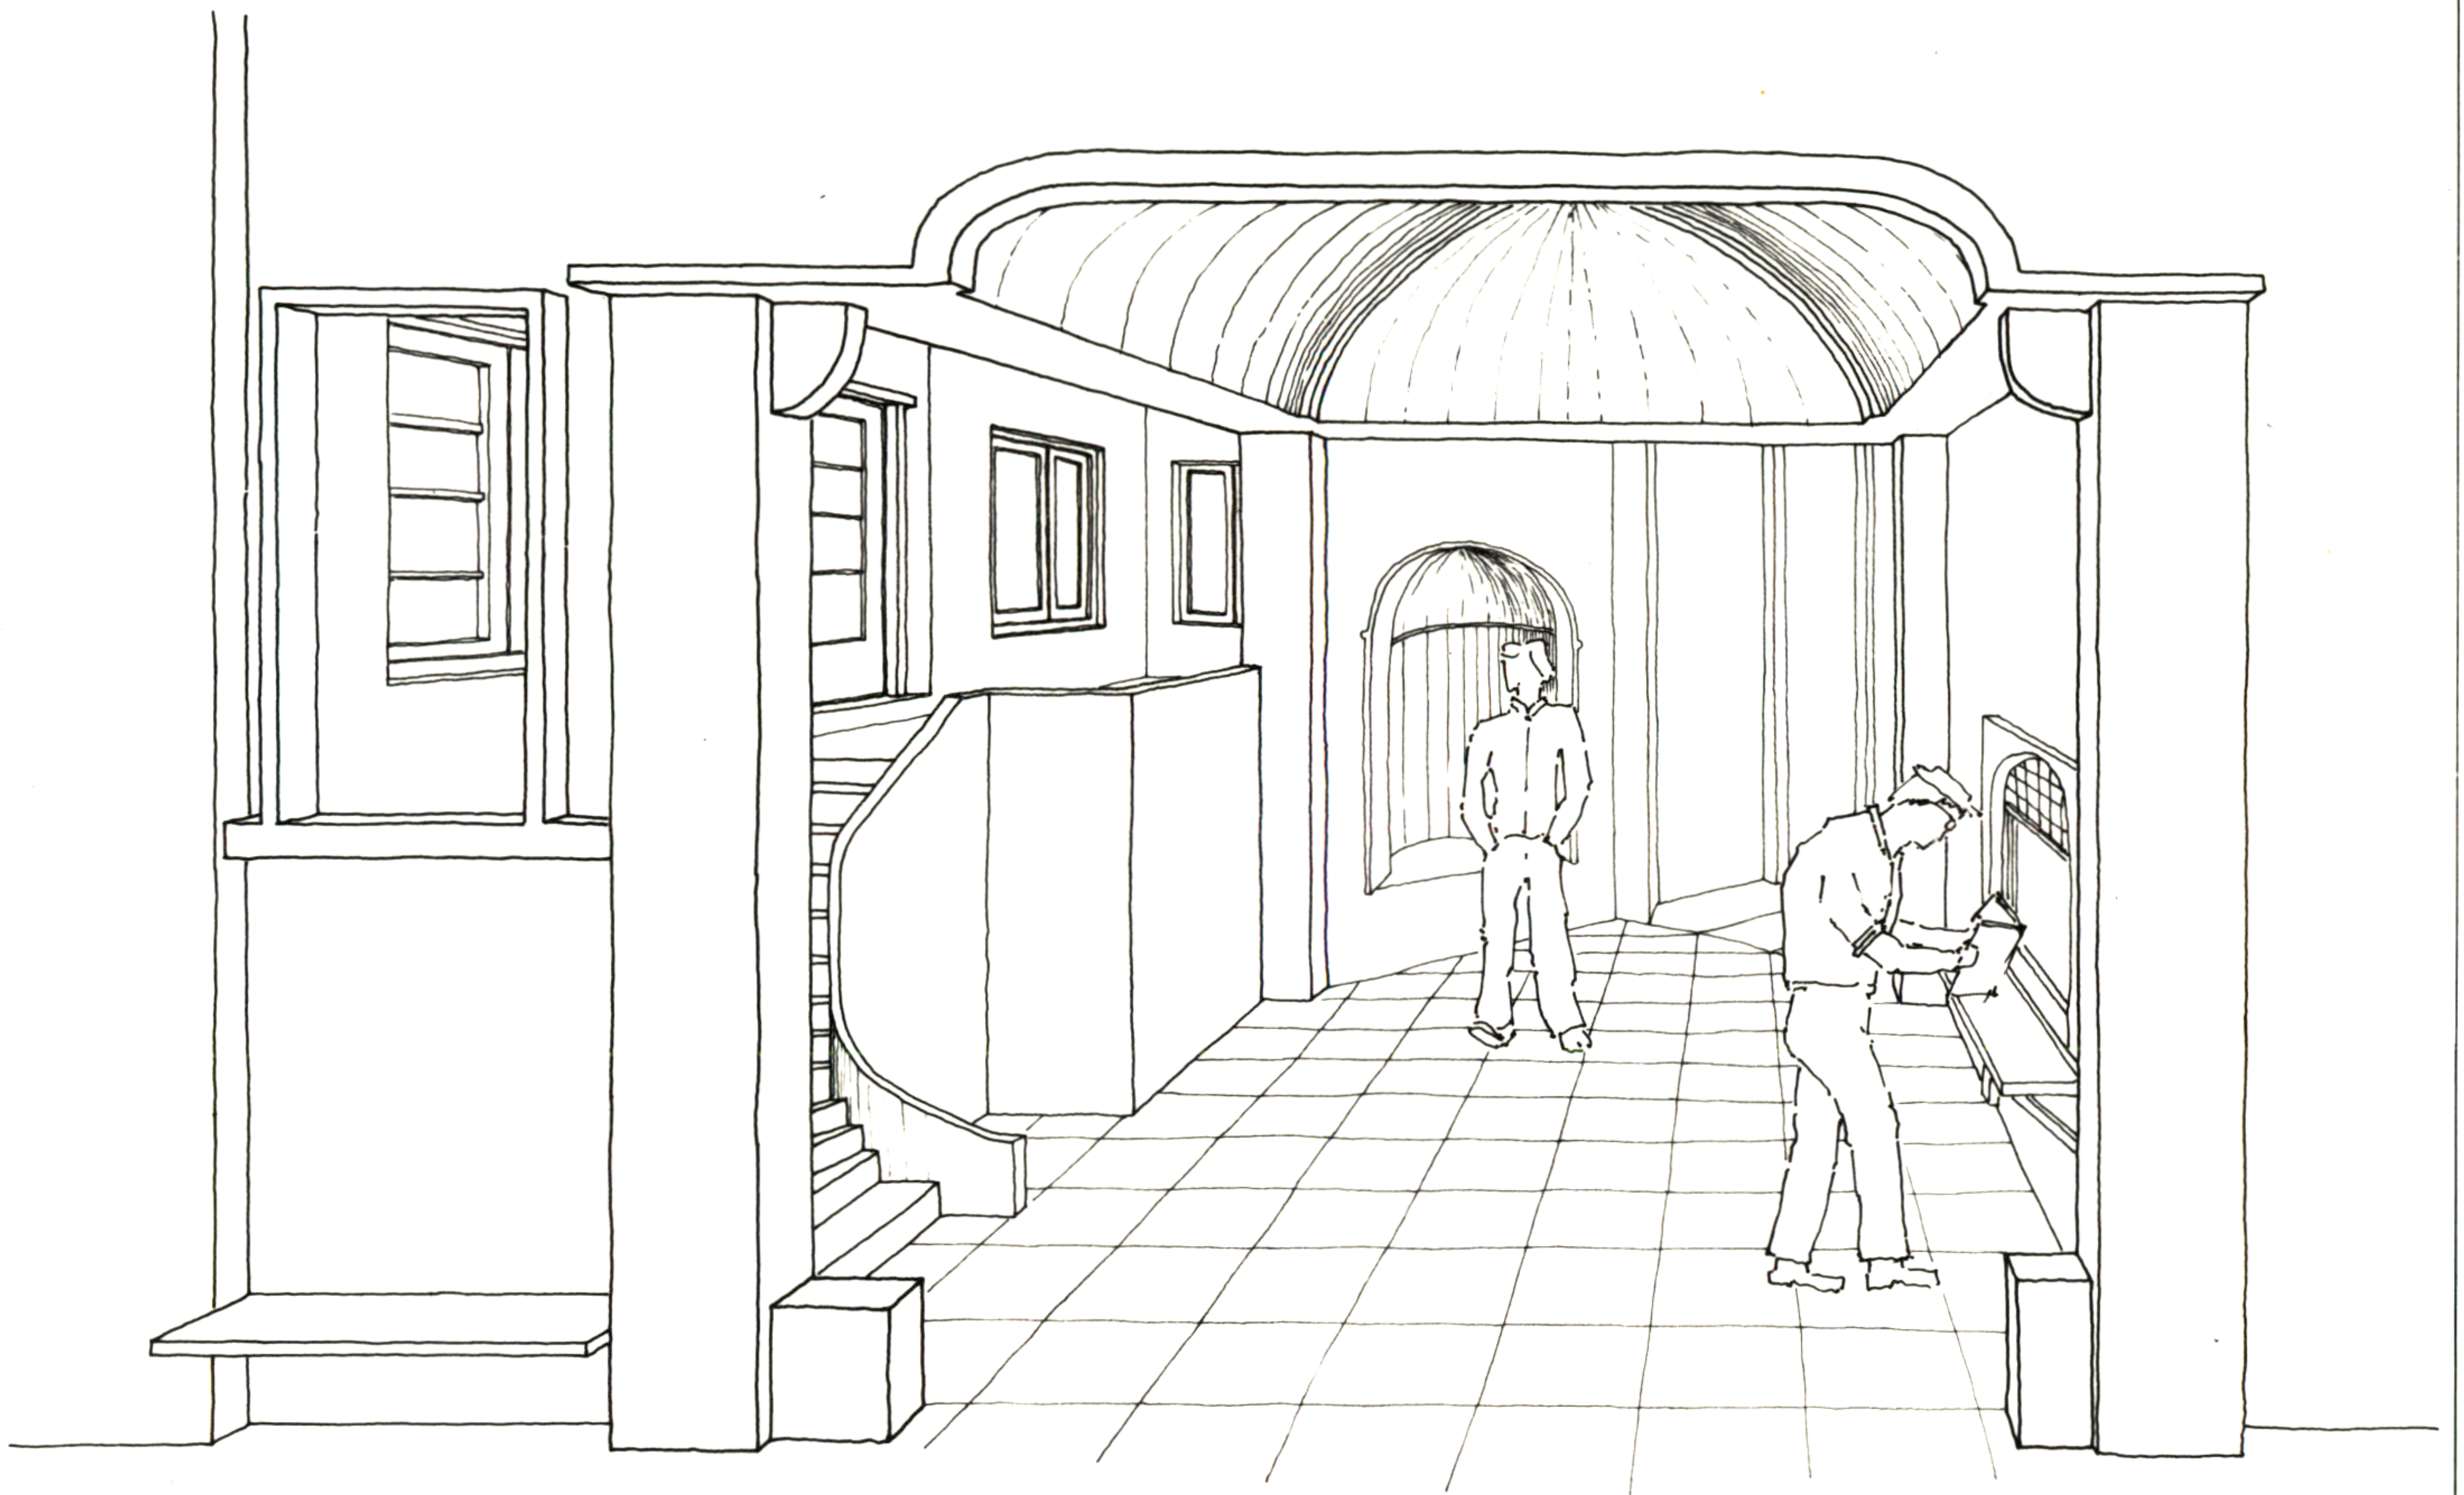


ENTERING THE BUILDING THOROUGHFARE
FROM THE SQUARE

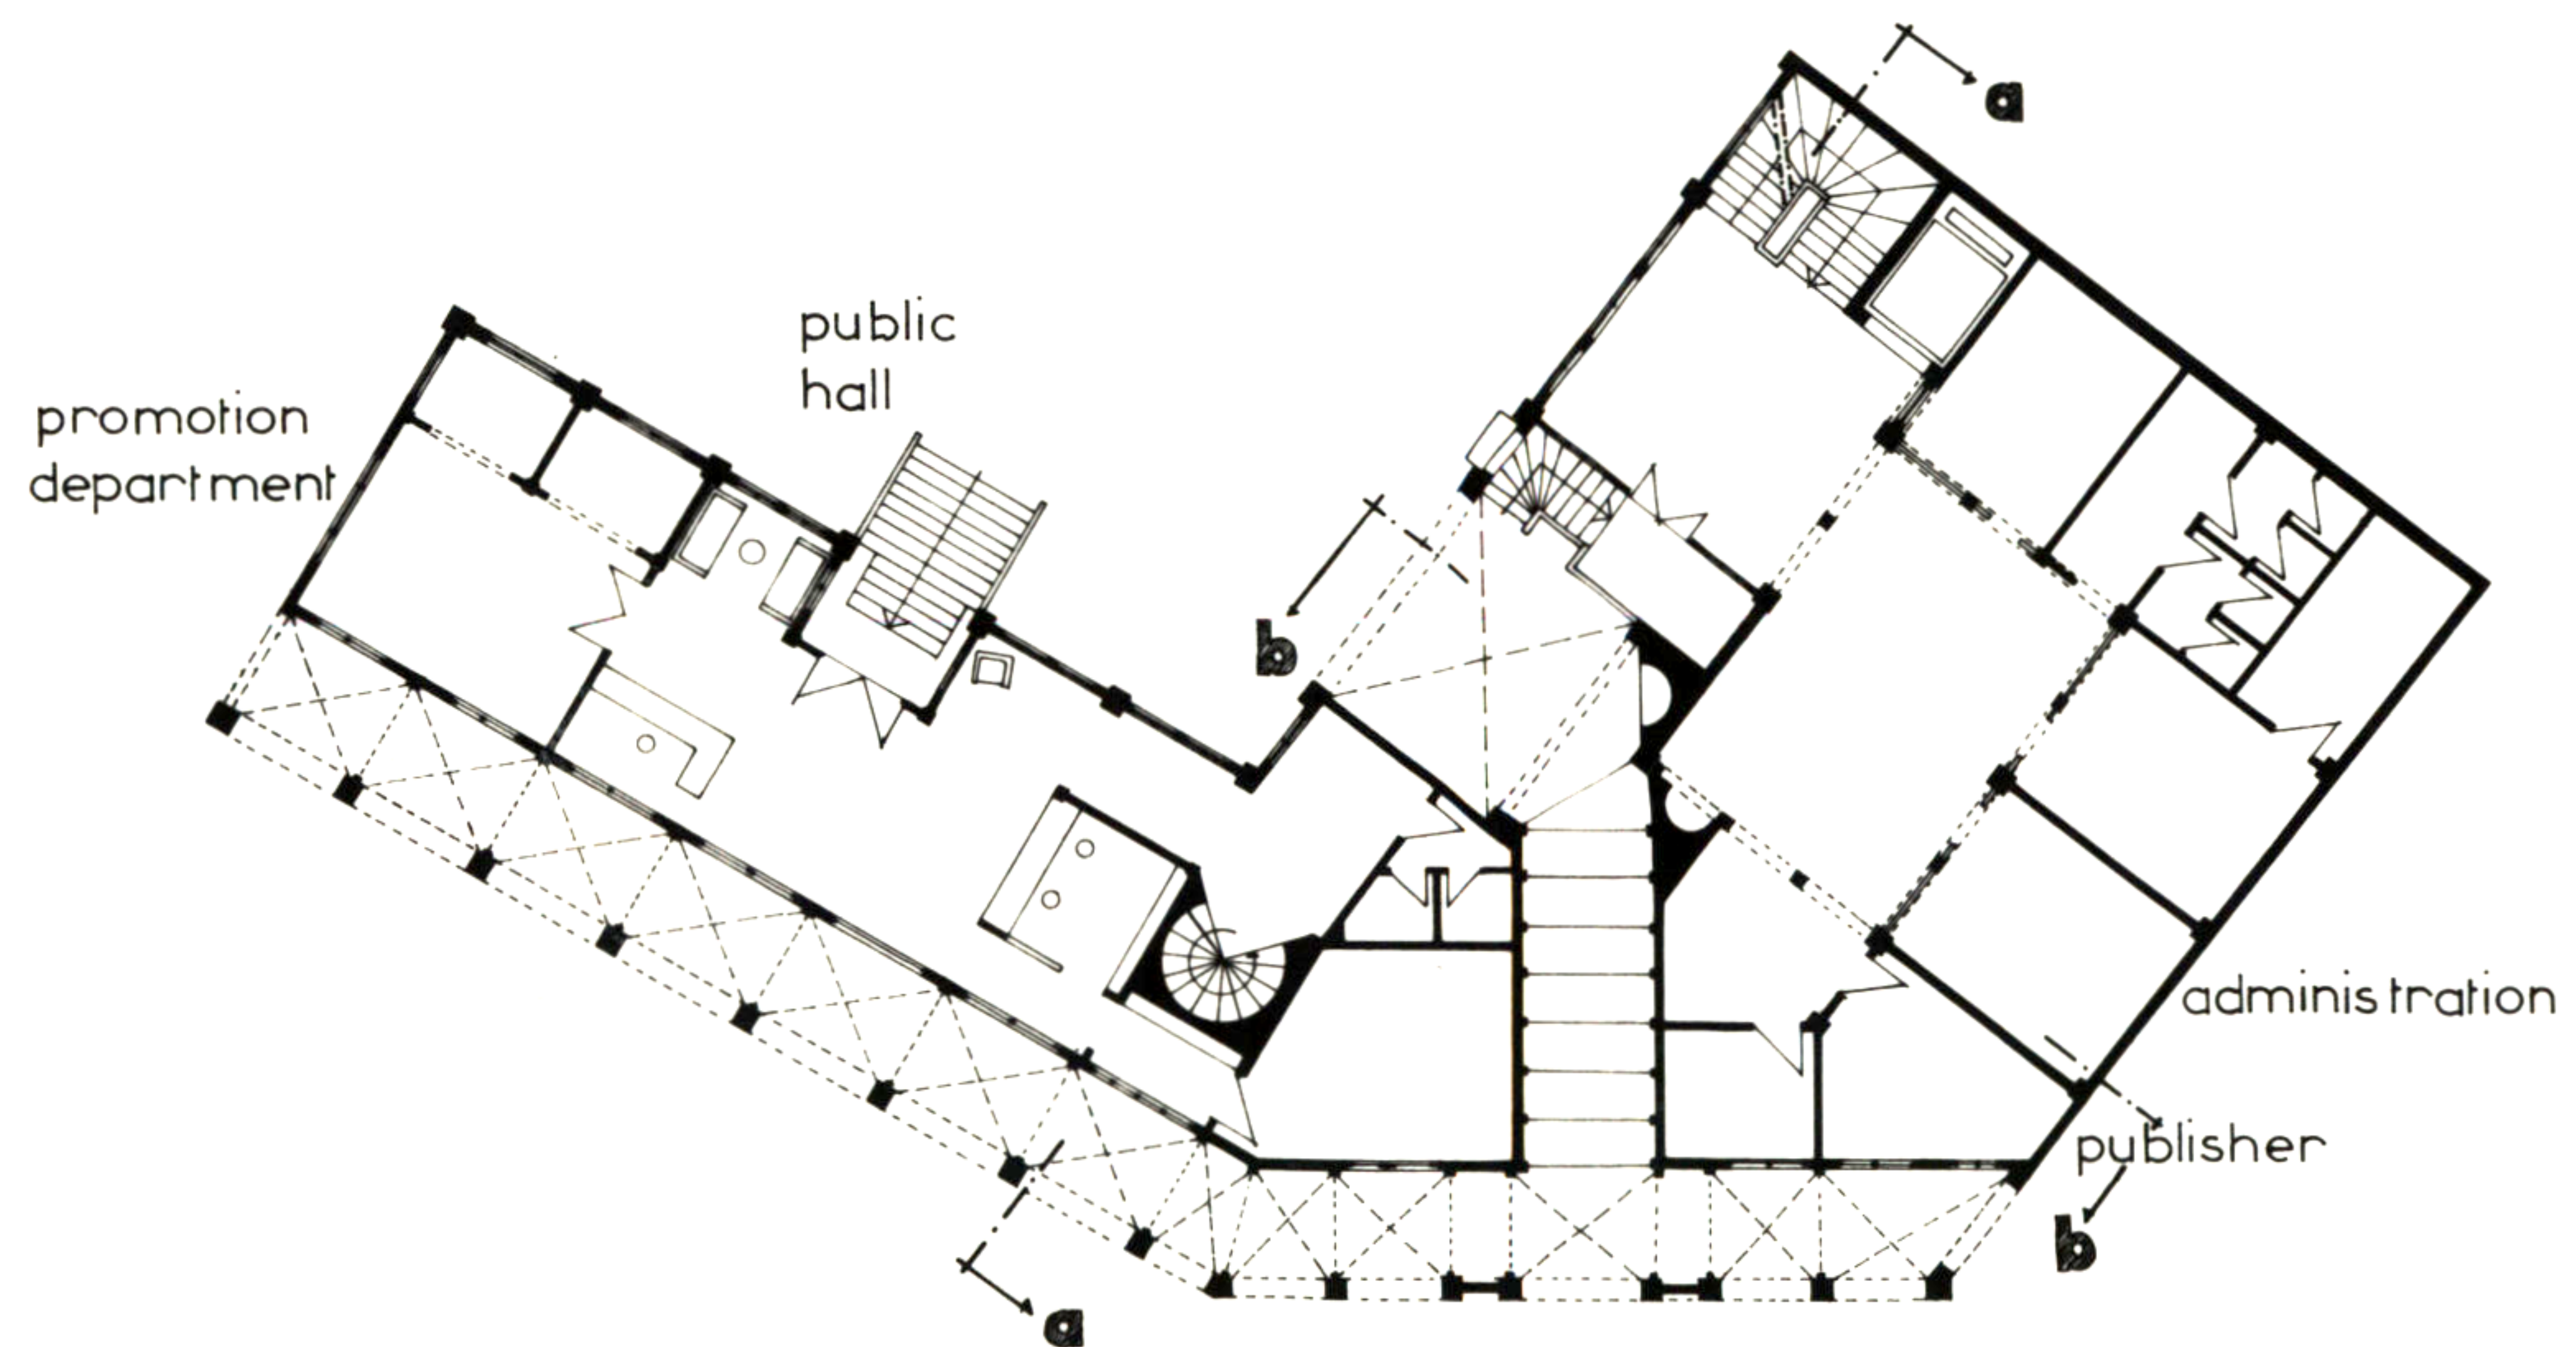

FIRST FLOOR PLAN


36. NEWSPAPER BUILDING

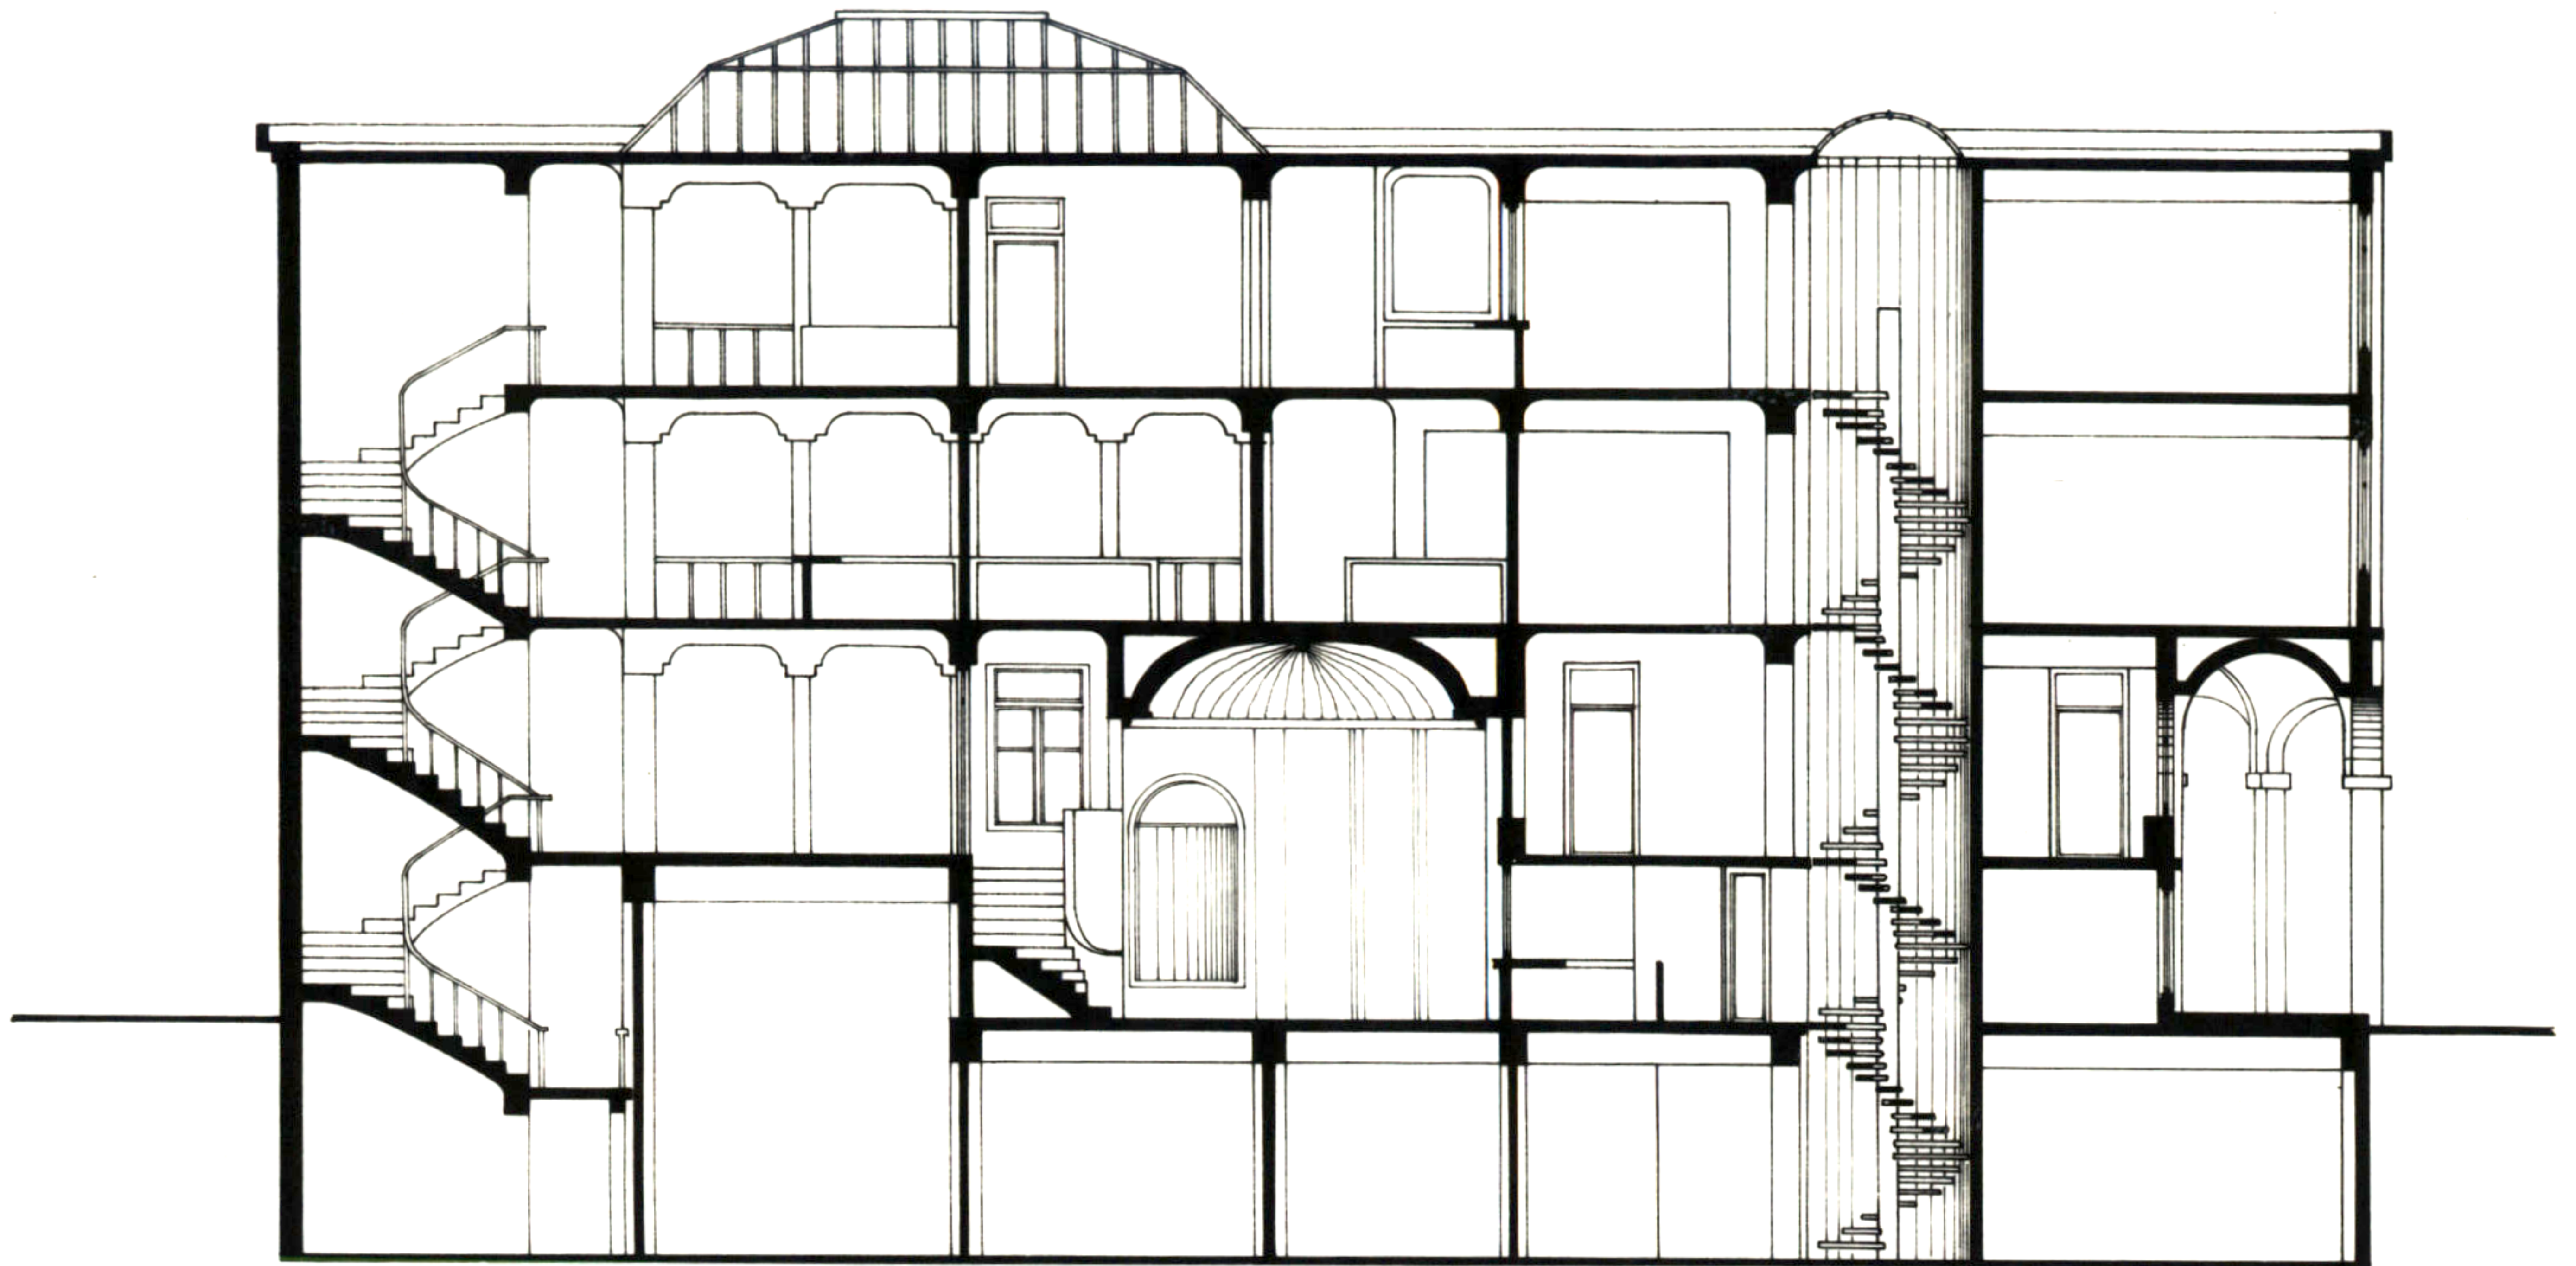

SECTION a-a



THIRD FLOOR PLAN

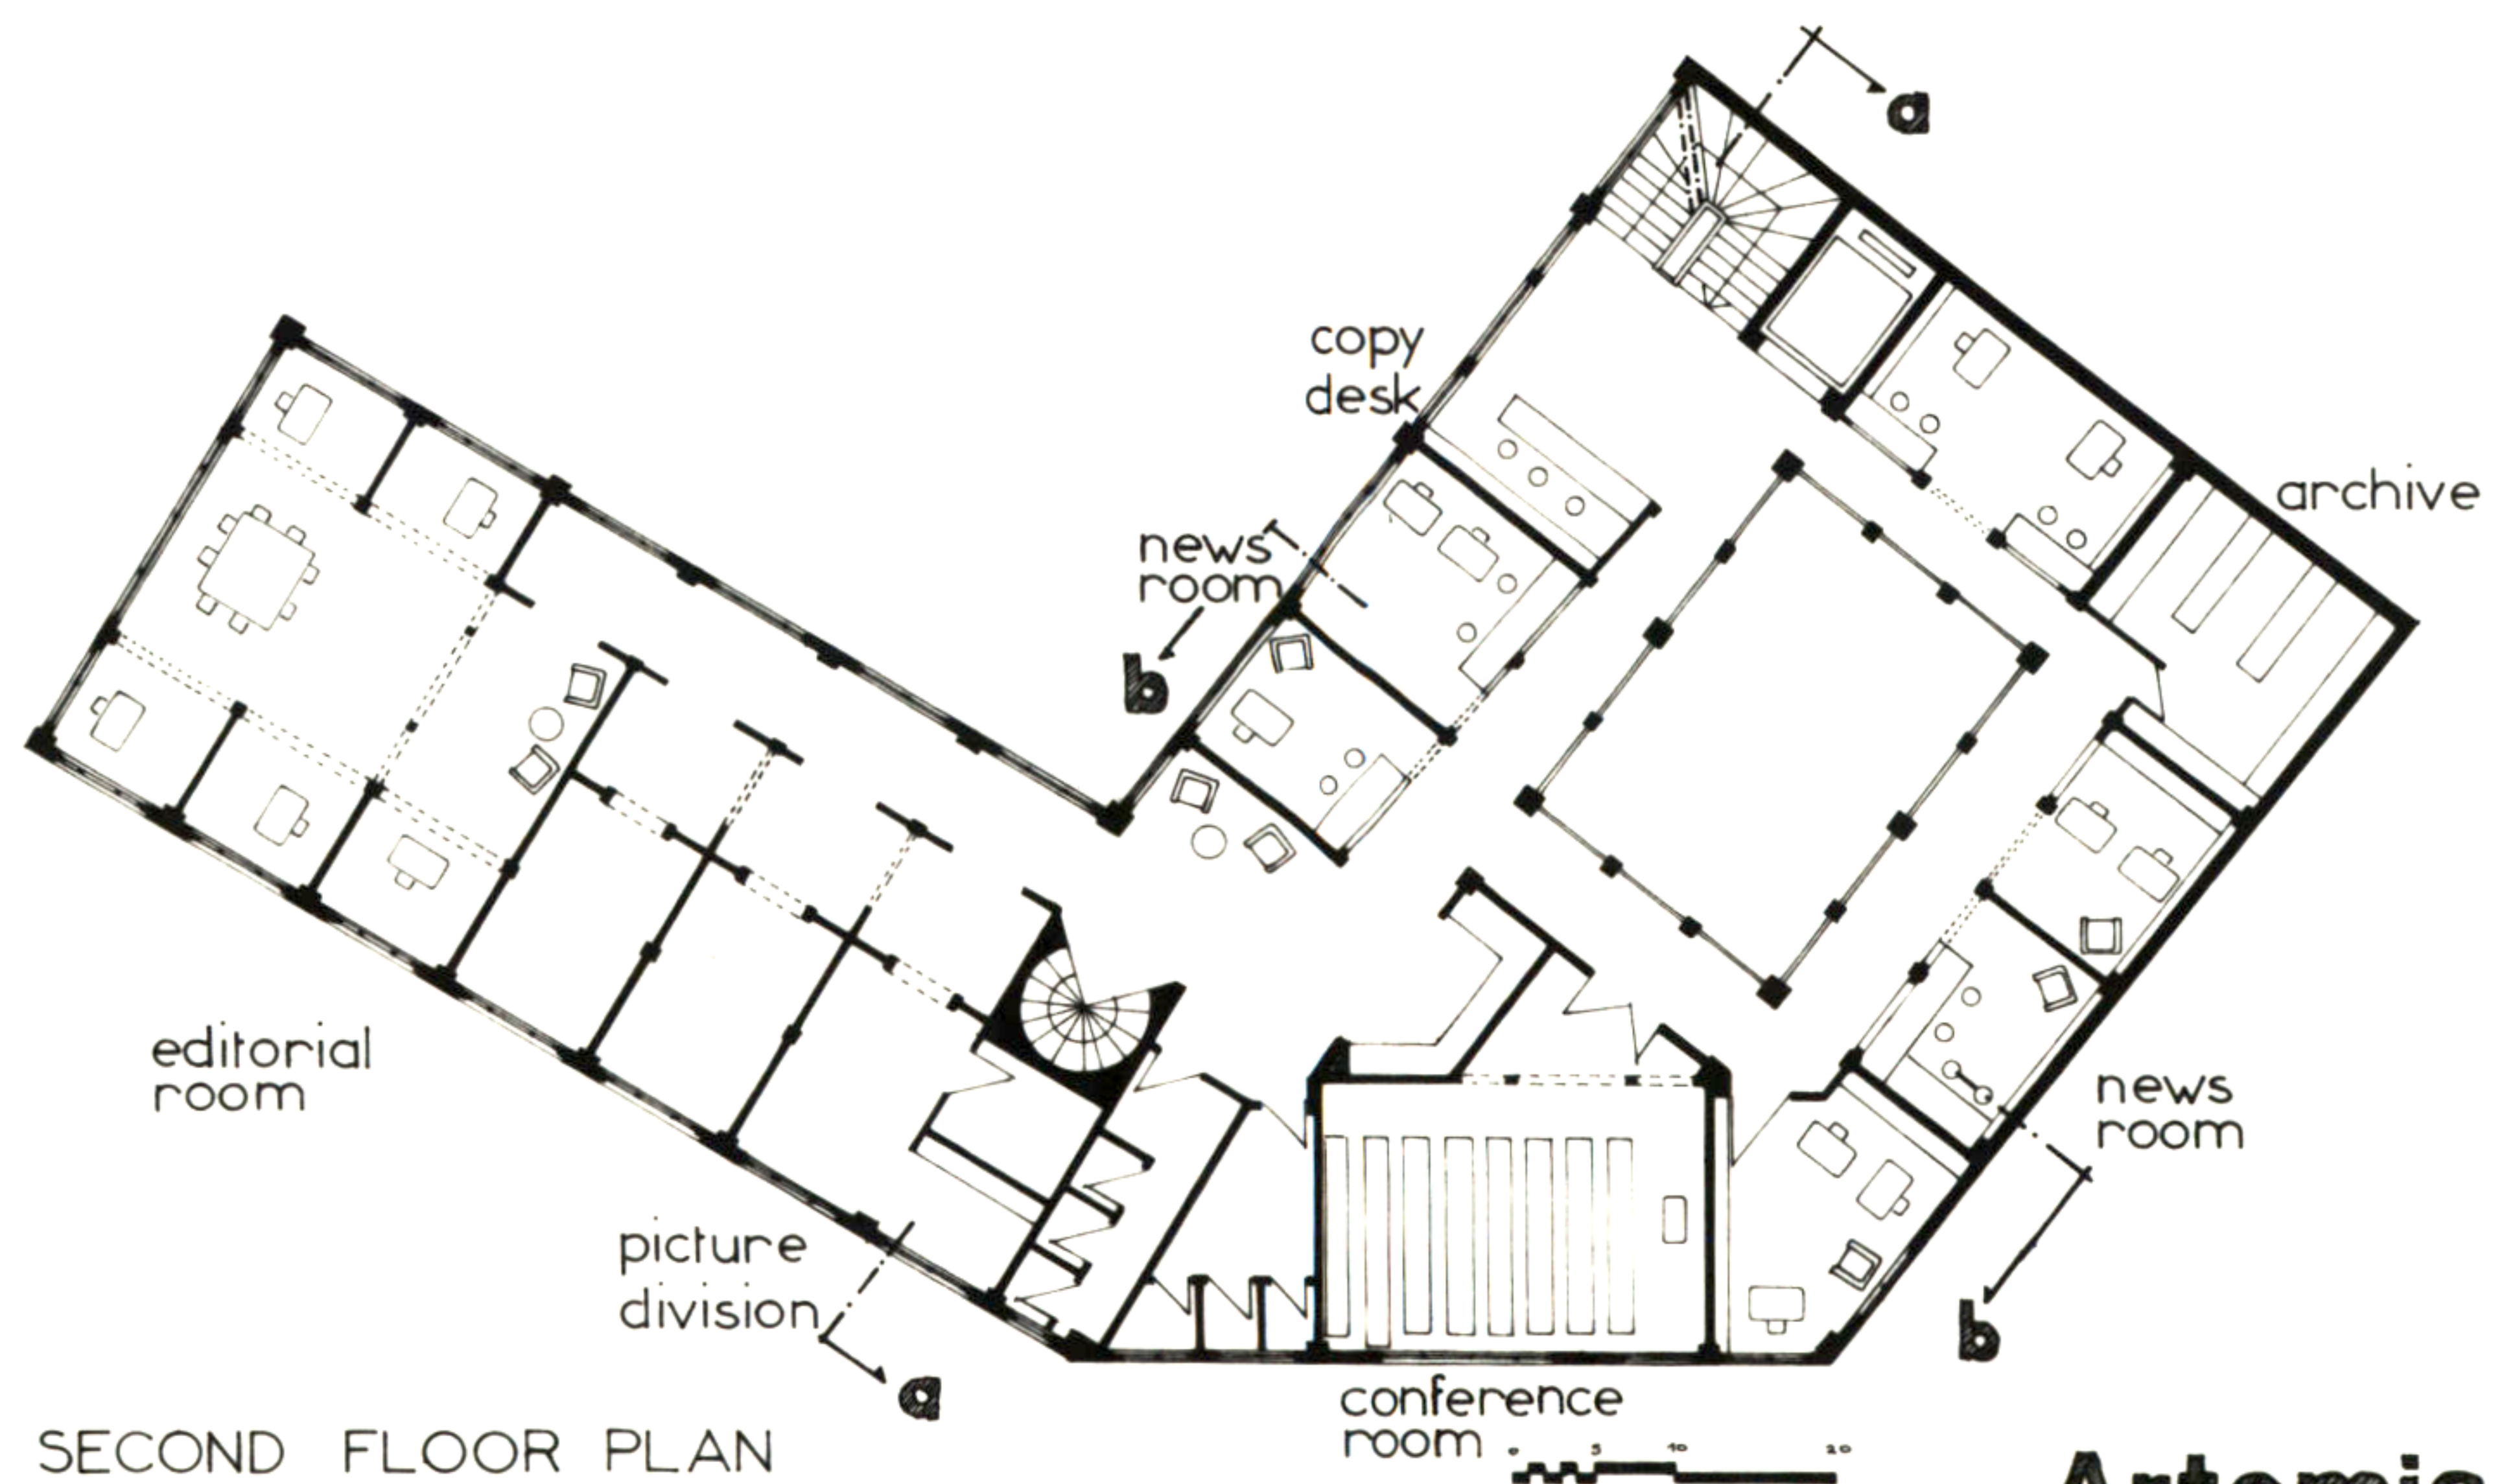

SECOND FLOOR PLAN


Artemis Anninou

36. NEWSPAPER BUILDING



SECTION b-b

EAST ELEVATION ON THE SQUARE

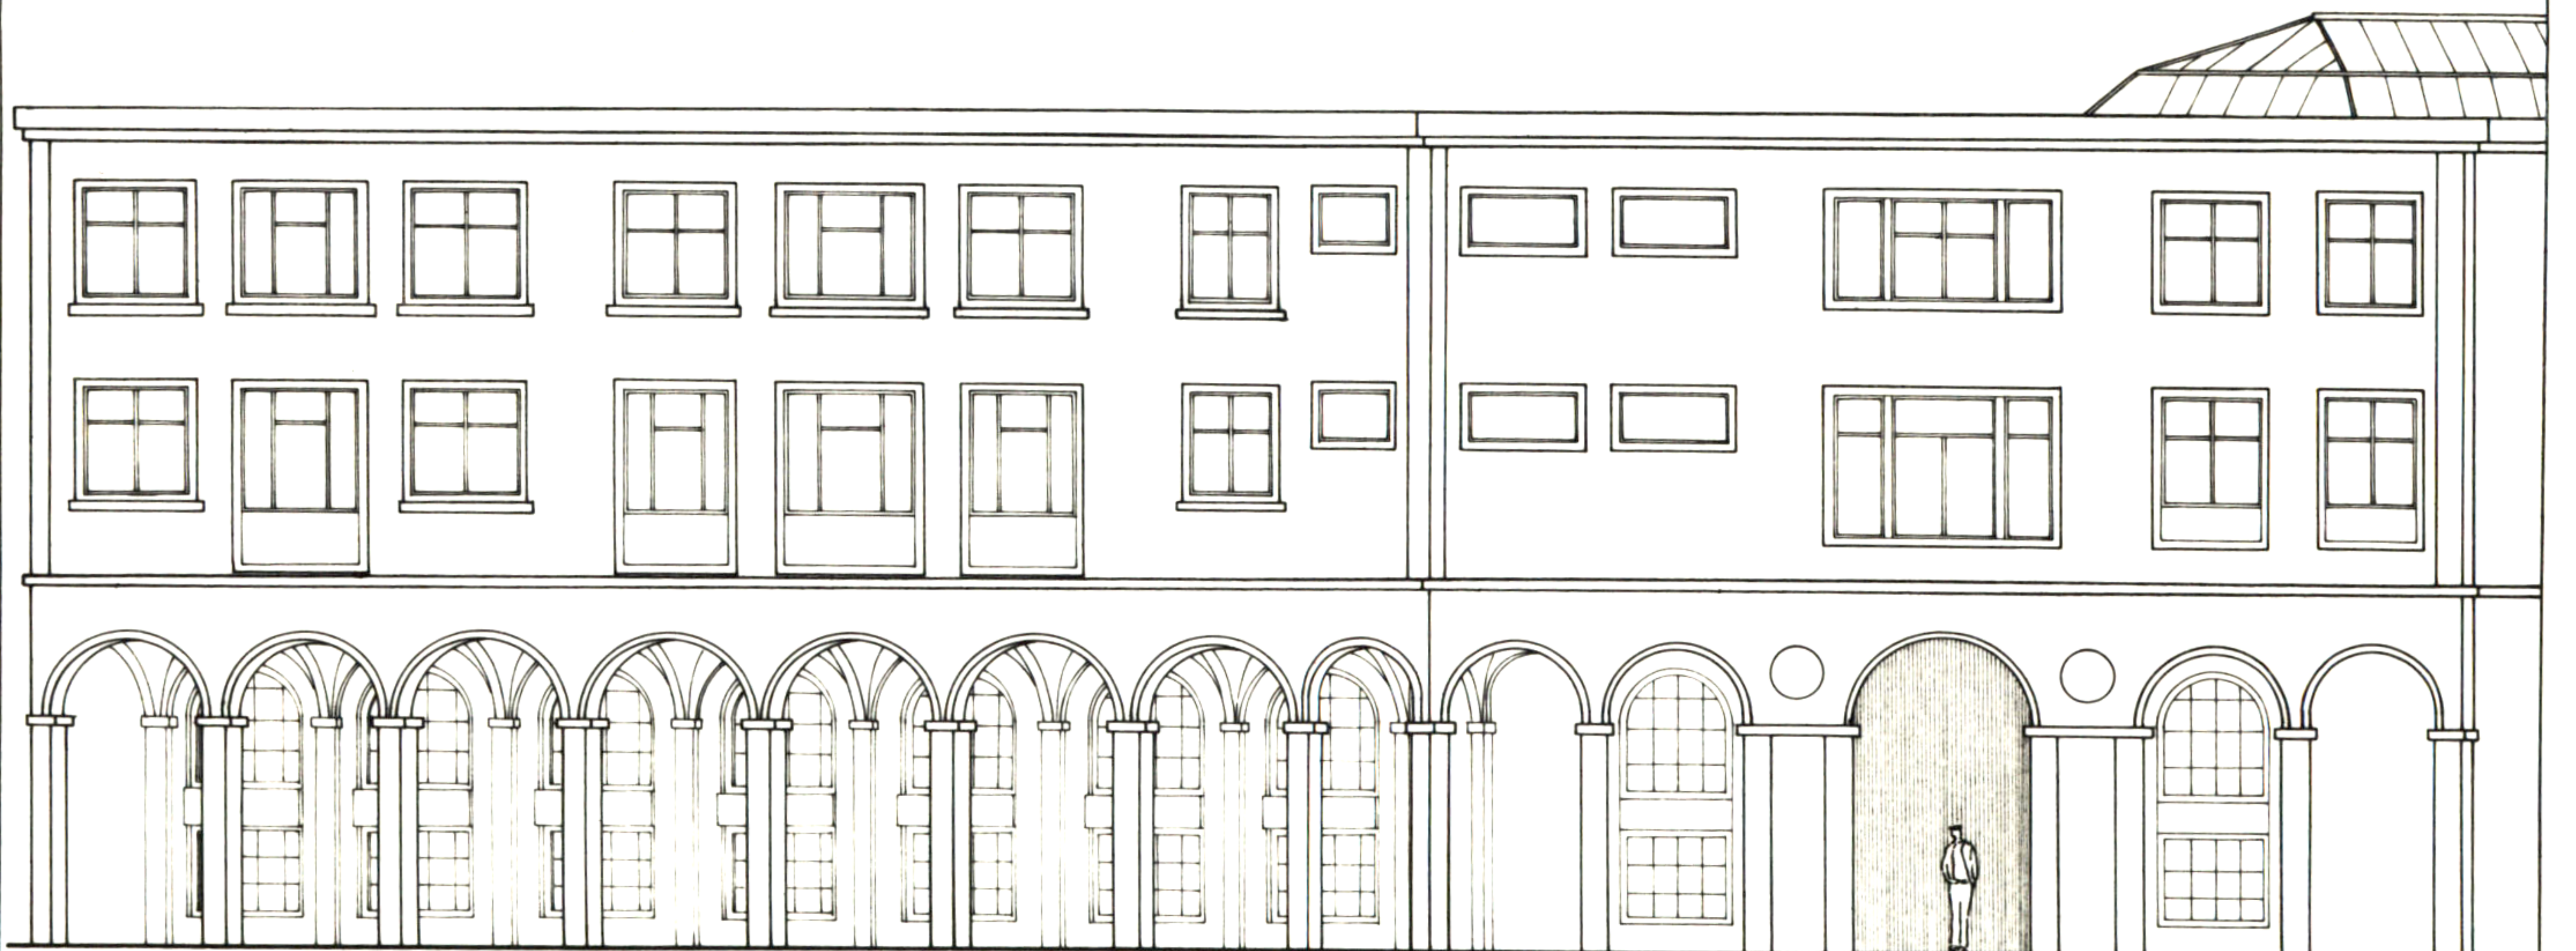


SOUTH -WEST ELEVATION ON THE STREET



Artemis Anninou

36. NEWSPAPER BUILDING

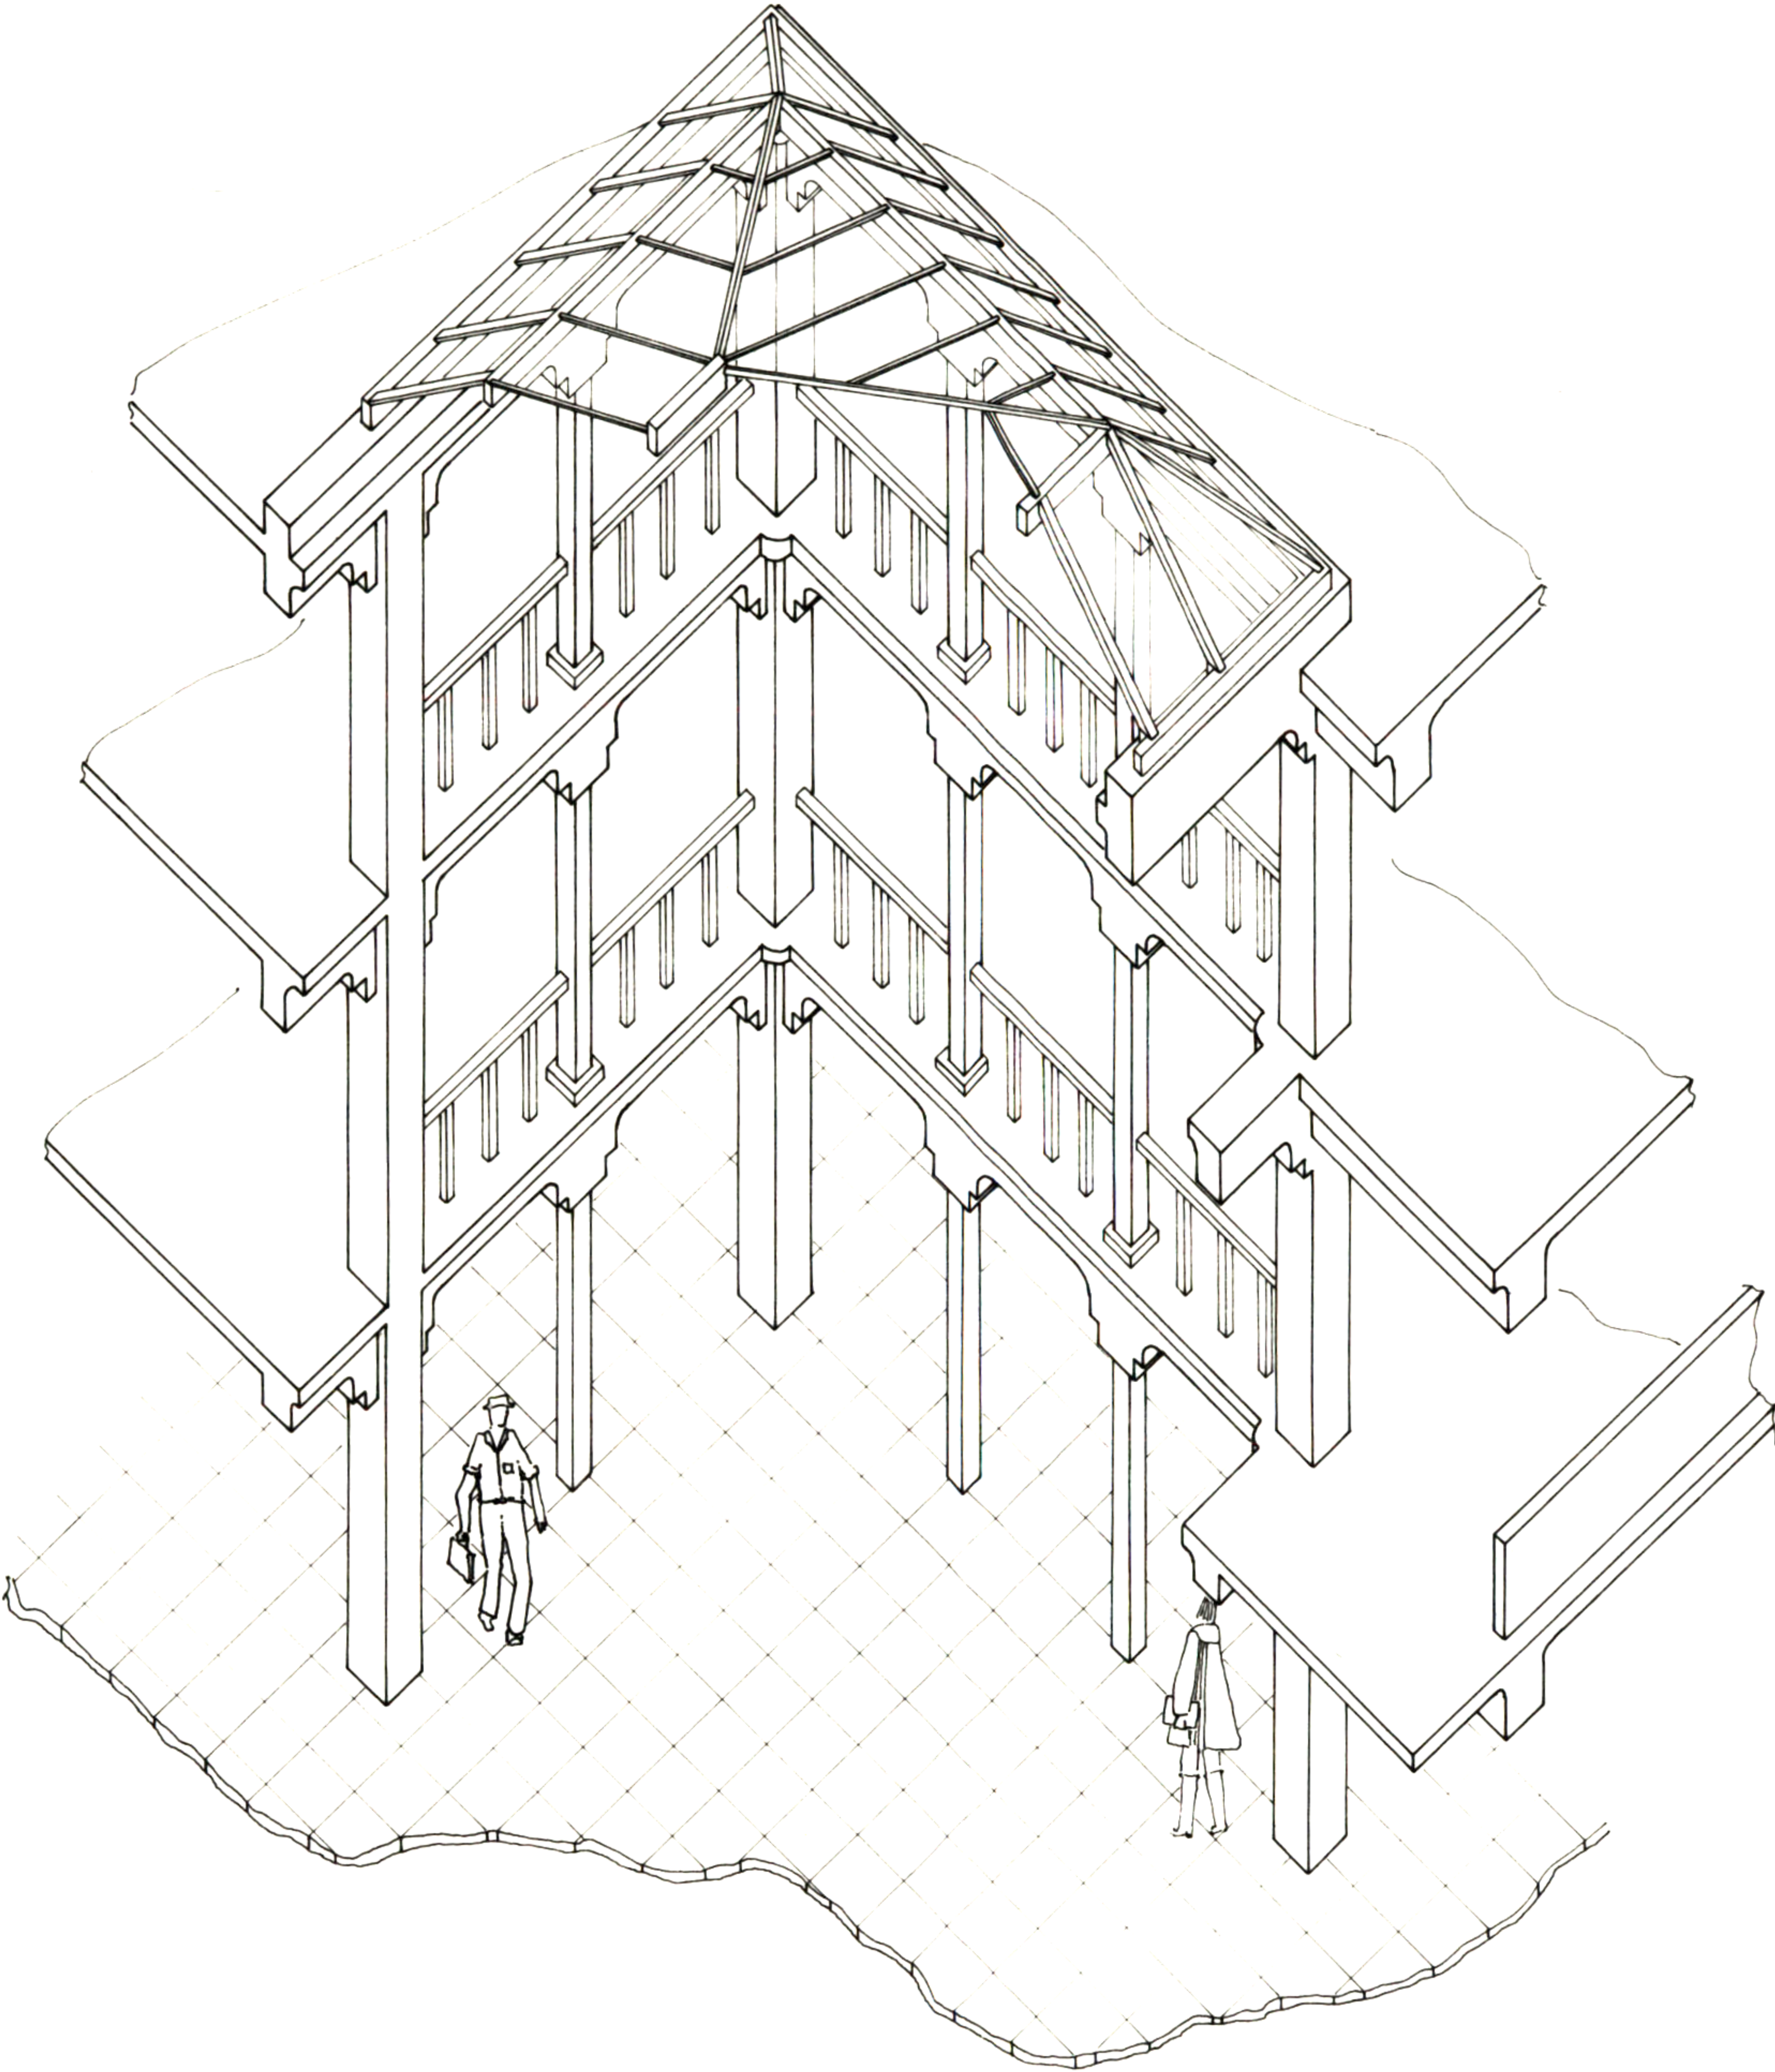

AXONOMETRIC OF THE LOBBY



Artemis Anninou