


6. BUILDING COMPLEX

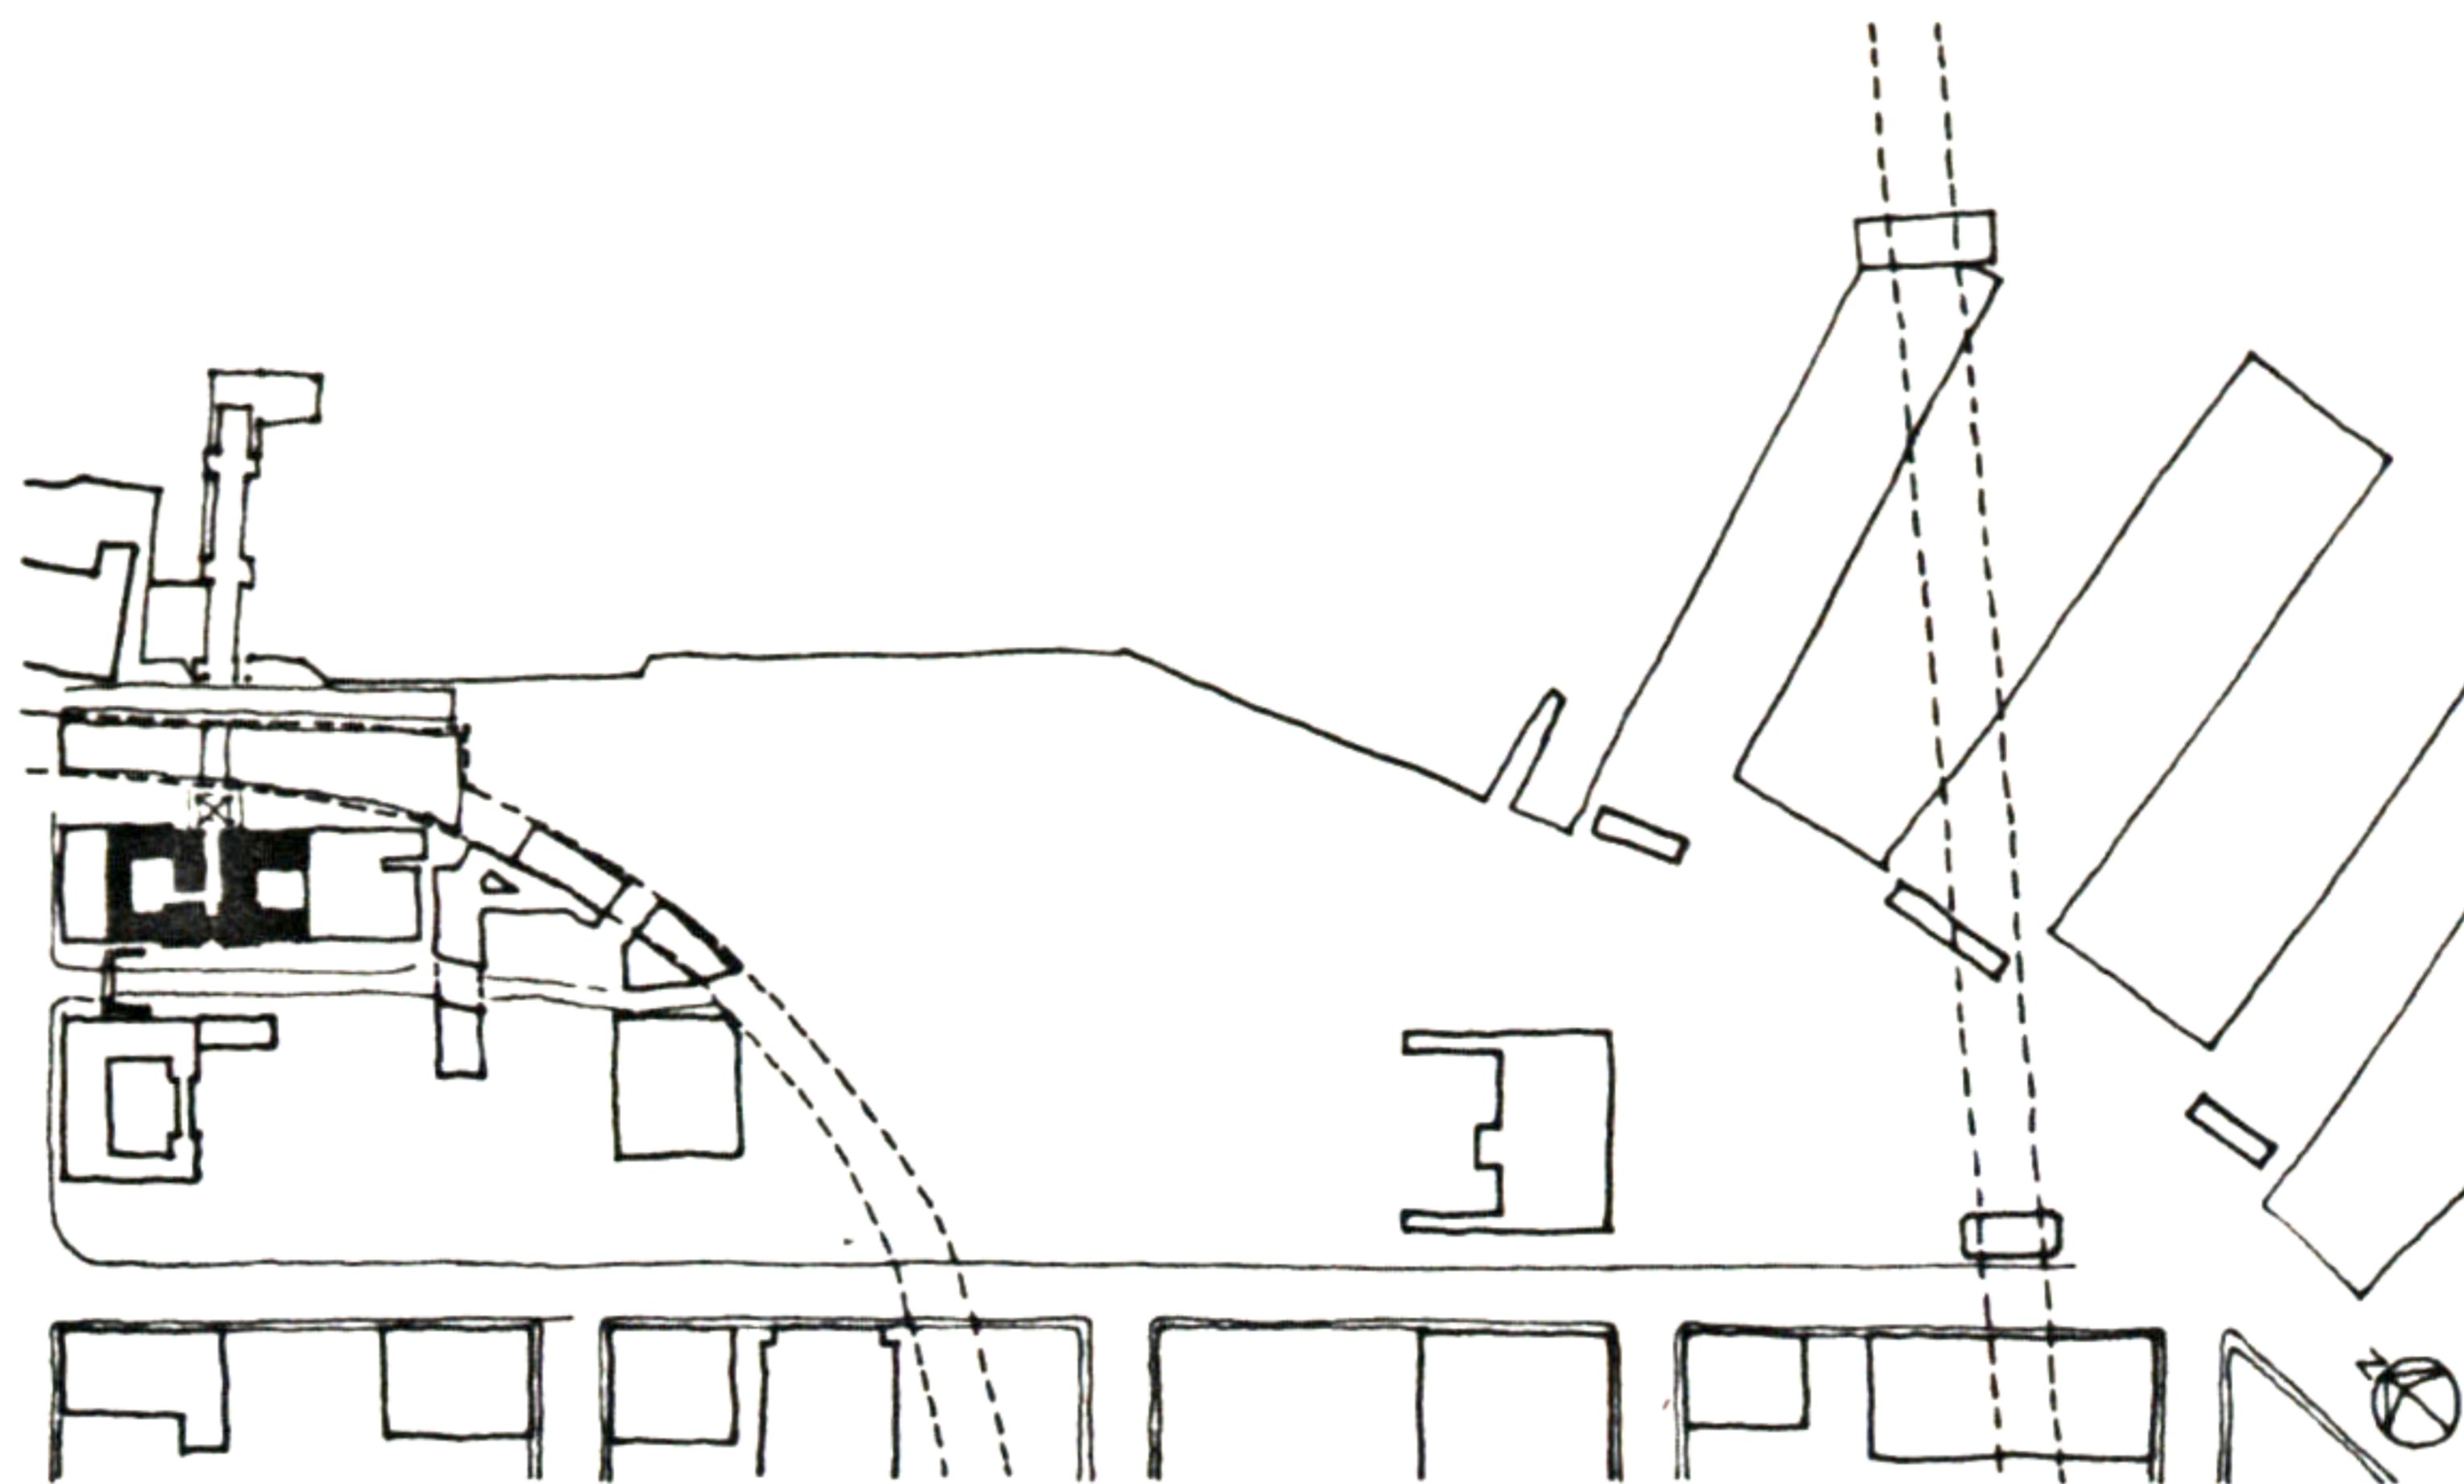


FIVE PEOPLE PURCHASE THE LAND SURROUNDED BY THE FISH MARKET, YMCA BUILDING, FRENCH RESTAURANT, AND MAIN GATEWAY. EACH OF THEM WANTS TO BUILD HIS OWN BUILDING IN A PART OF THE LAND. AFTER GETTING THE LAND, THEY GET TOGETHER TO DISCUSS THE CONTEXT OF THE LAND: HOW TO RESPOND TO THE EXISTING CONDITIONS AND HOW TO IMPROVE THEM. THEY DETERMINE THAT EXISTING CONDITIONS CALL FOR A PEDESTRIAN PATH CONNECTING THE MAIN GATEWAY AND THE FISH MARKET, AND THAT WHAT THE CHARACTERISTICS OF THE BUILDING(S) FACING THE GATEWAY SHOULD BE SEEING THE IMPORTANCE OF THE IMPACT IT WOULD GIVE TO THE GATEWAY.

AFTER THE GENERAL DISCUSSION THEY DECIDE WHO IS GOING TO TAKE WHICH PART OF THE LAND ACCORDING TO THE NEED OF EACH PERSON. THEN THEY DETERMINE ROUGH CONFIGURATION OF EACH BUILDING TO KNOW HOW EACH BUILDING GOES WITH BUILDINGS ADJACENT TO IT.

BECAUSE OF THE IMPORTANCE OF THE FACE TO THE MAIN GATEWAY, THEY DECIDE THAT THE FIRST BUILDING SHOULD BE THE ONE WHICH FACES THE GATEWAY. ALSO AS THEY KNOW THE CLOSE CONNECTION OF EACH BUILDING TO THE OTHERS, THEY DECIDE THAT THE CONSTRUCTION OF THE LAST BUILDING SHOULD BE STARTED WITHIN A YEAR FROM THE TIME WHEN THAT OF THE FIRST BUILDING IS COMPLETED.

BLDG. # 1	OFFICES AND RETAILS	3 & 4 STORIES
BLDG. # 2	APARTMENTS	4 STORIES
BLDG. # 3	OFFICES	5 STORIES
BLDG. # 4	LIGHT INDUSTRY	5 STORIES
BLDG. # 5	OFFICES	5 STORIES


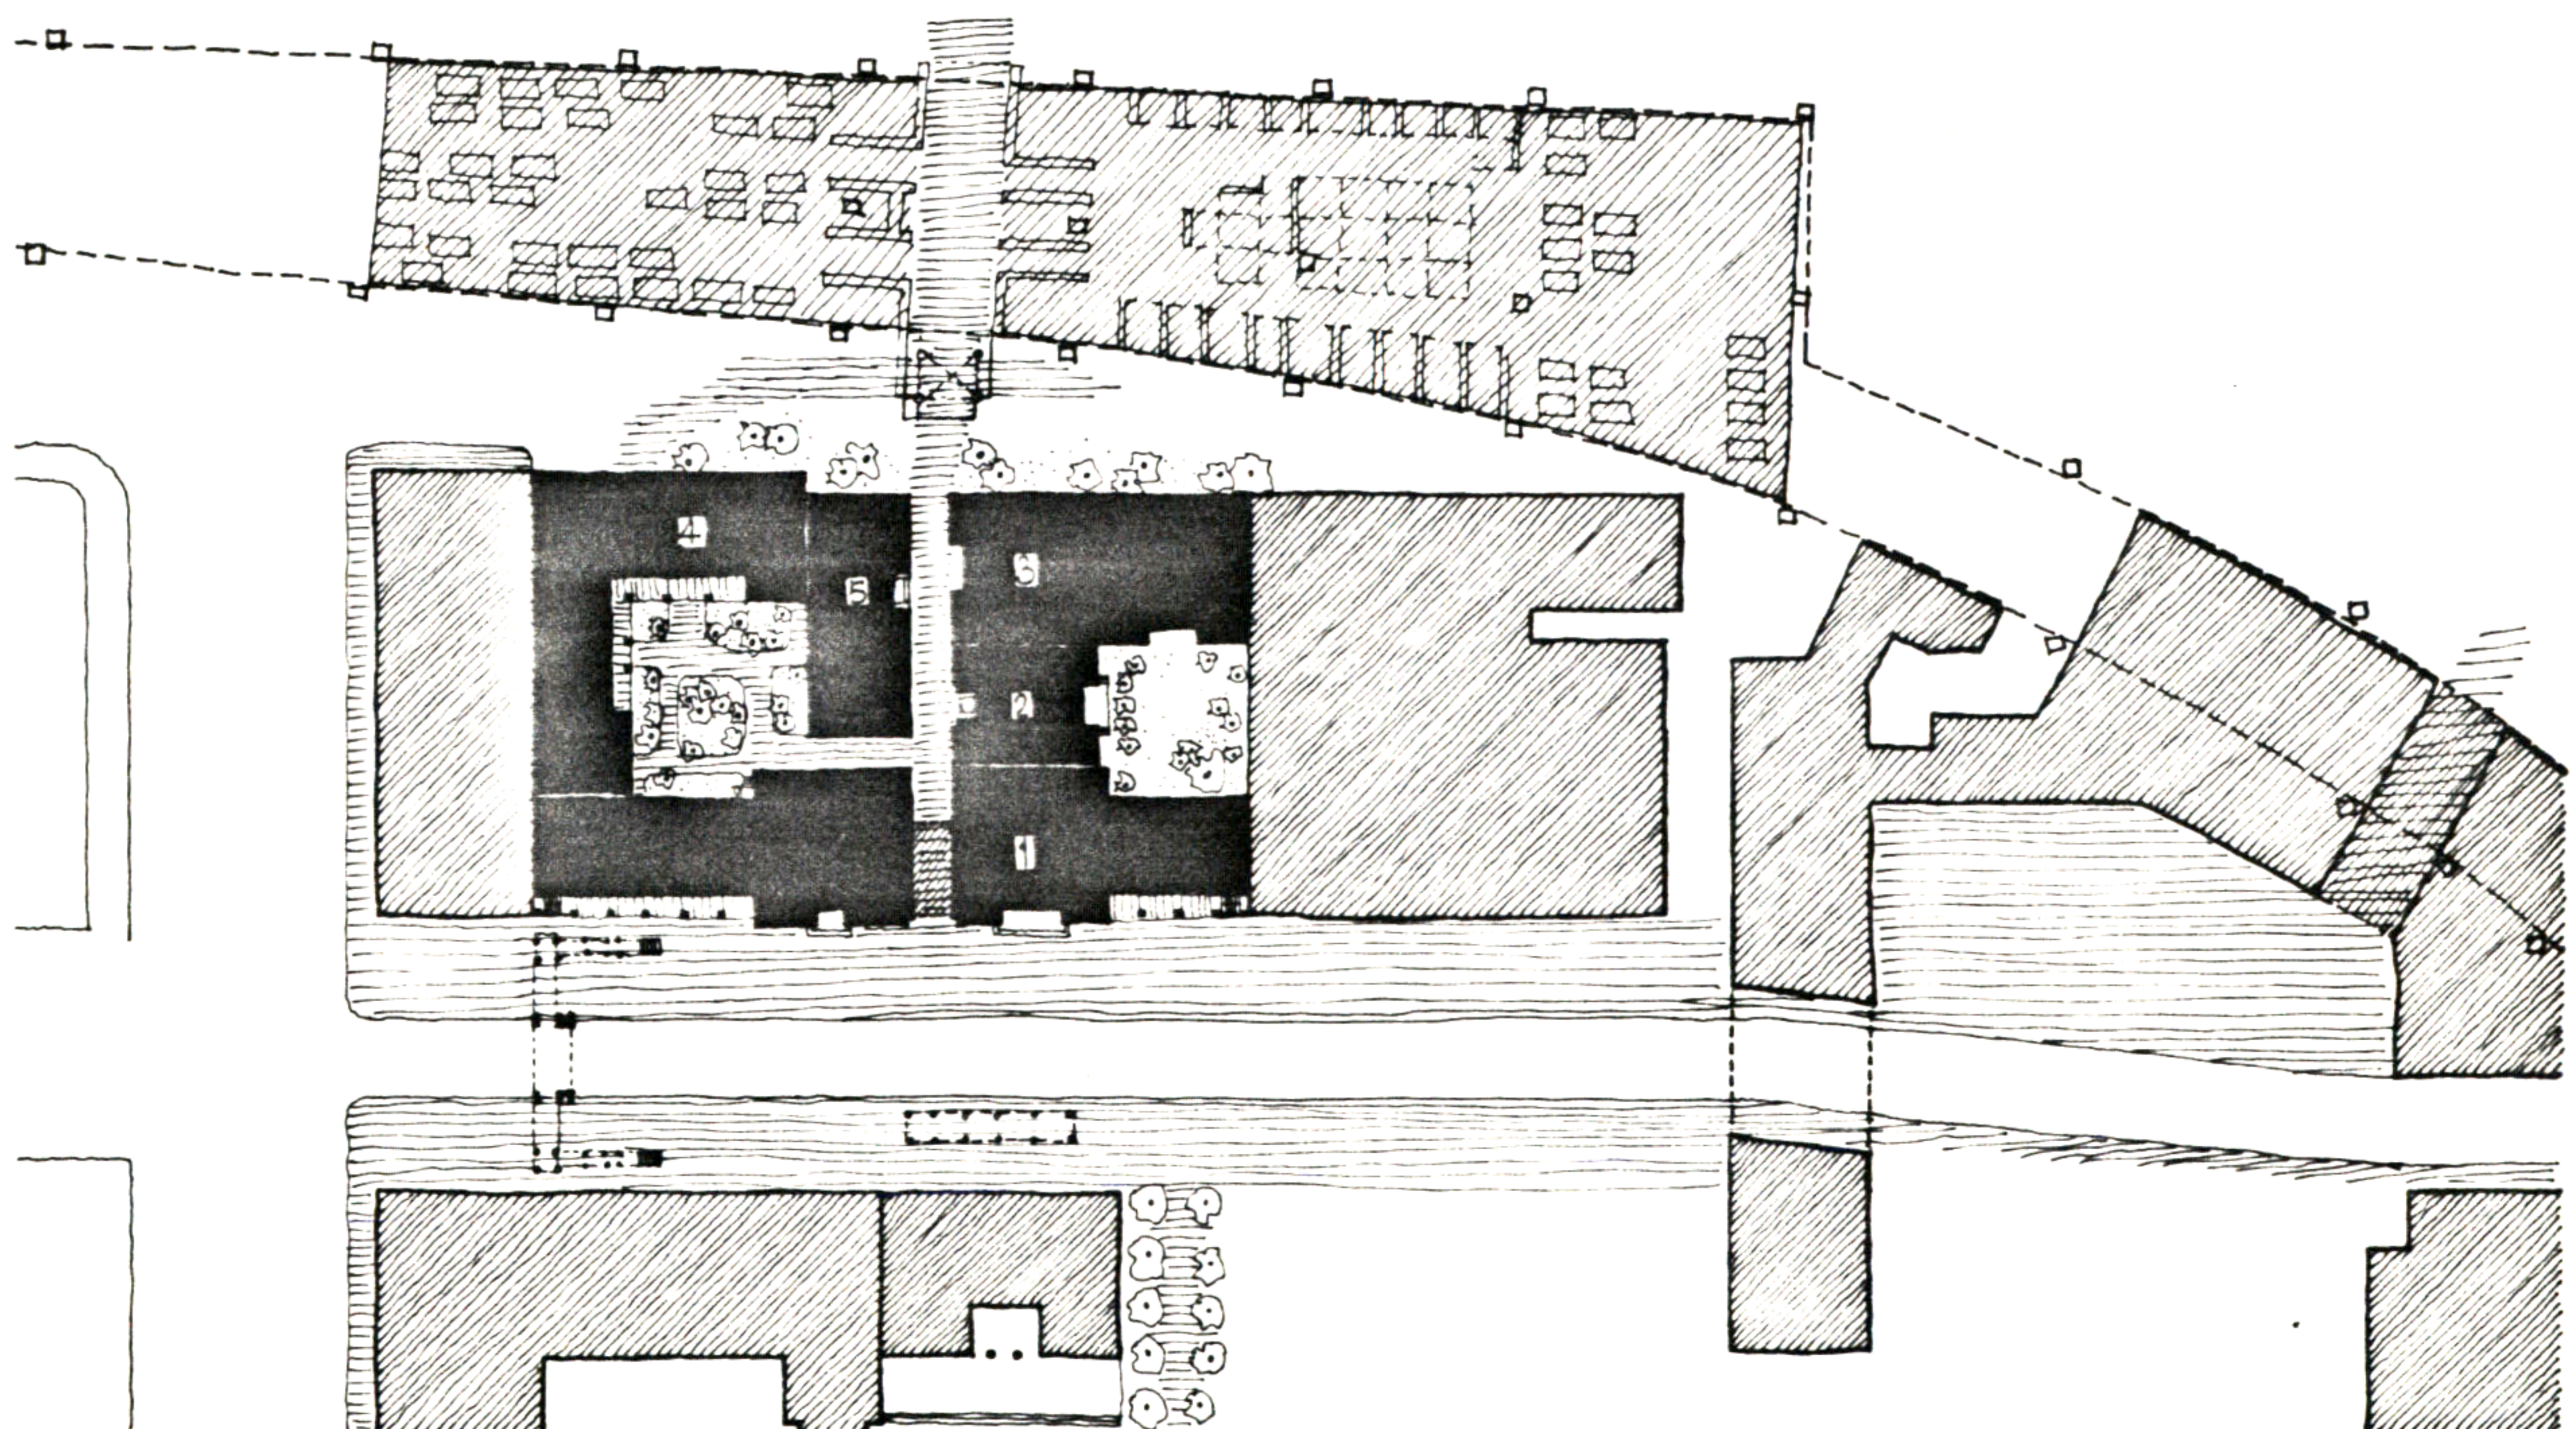


0 50 100 FT.

SITE PLAN

HyeMyoung Kim

6. BUILDING COMPLEX

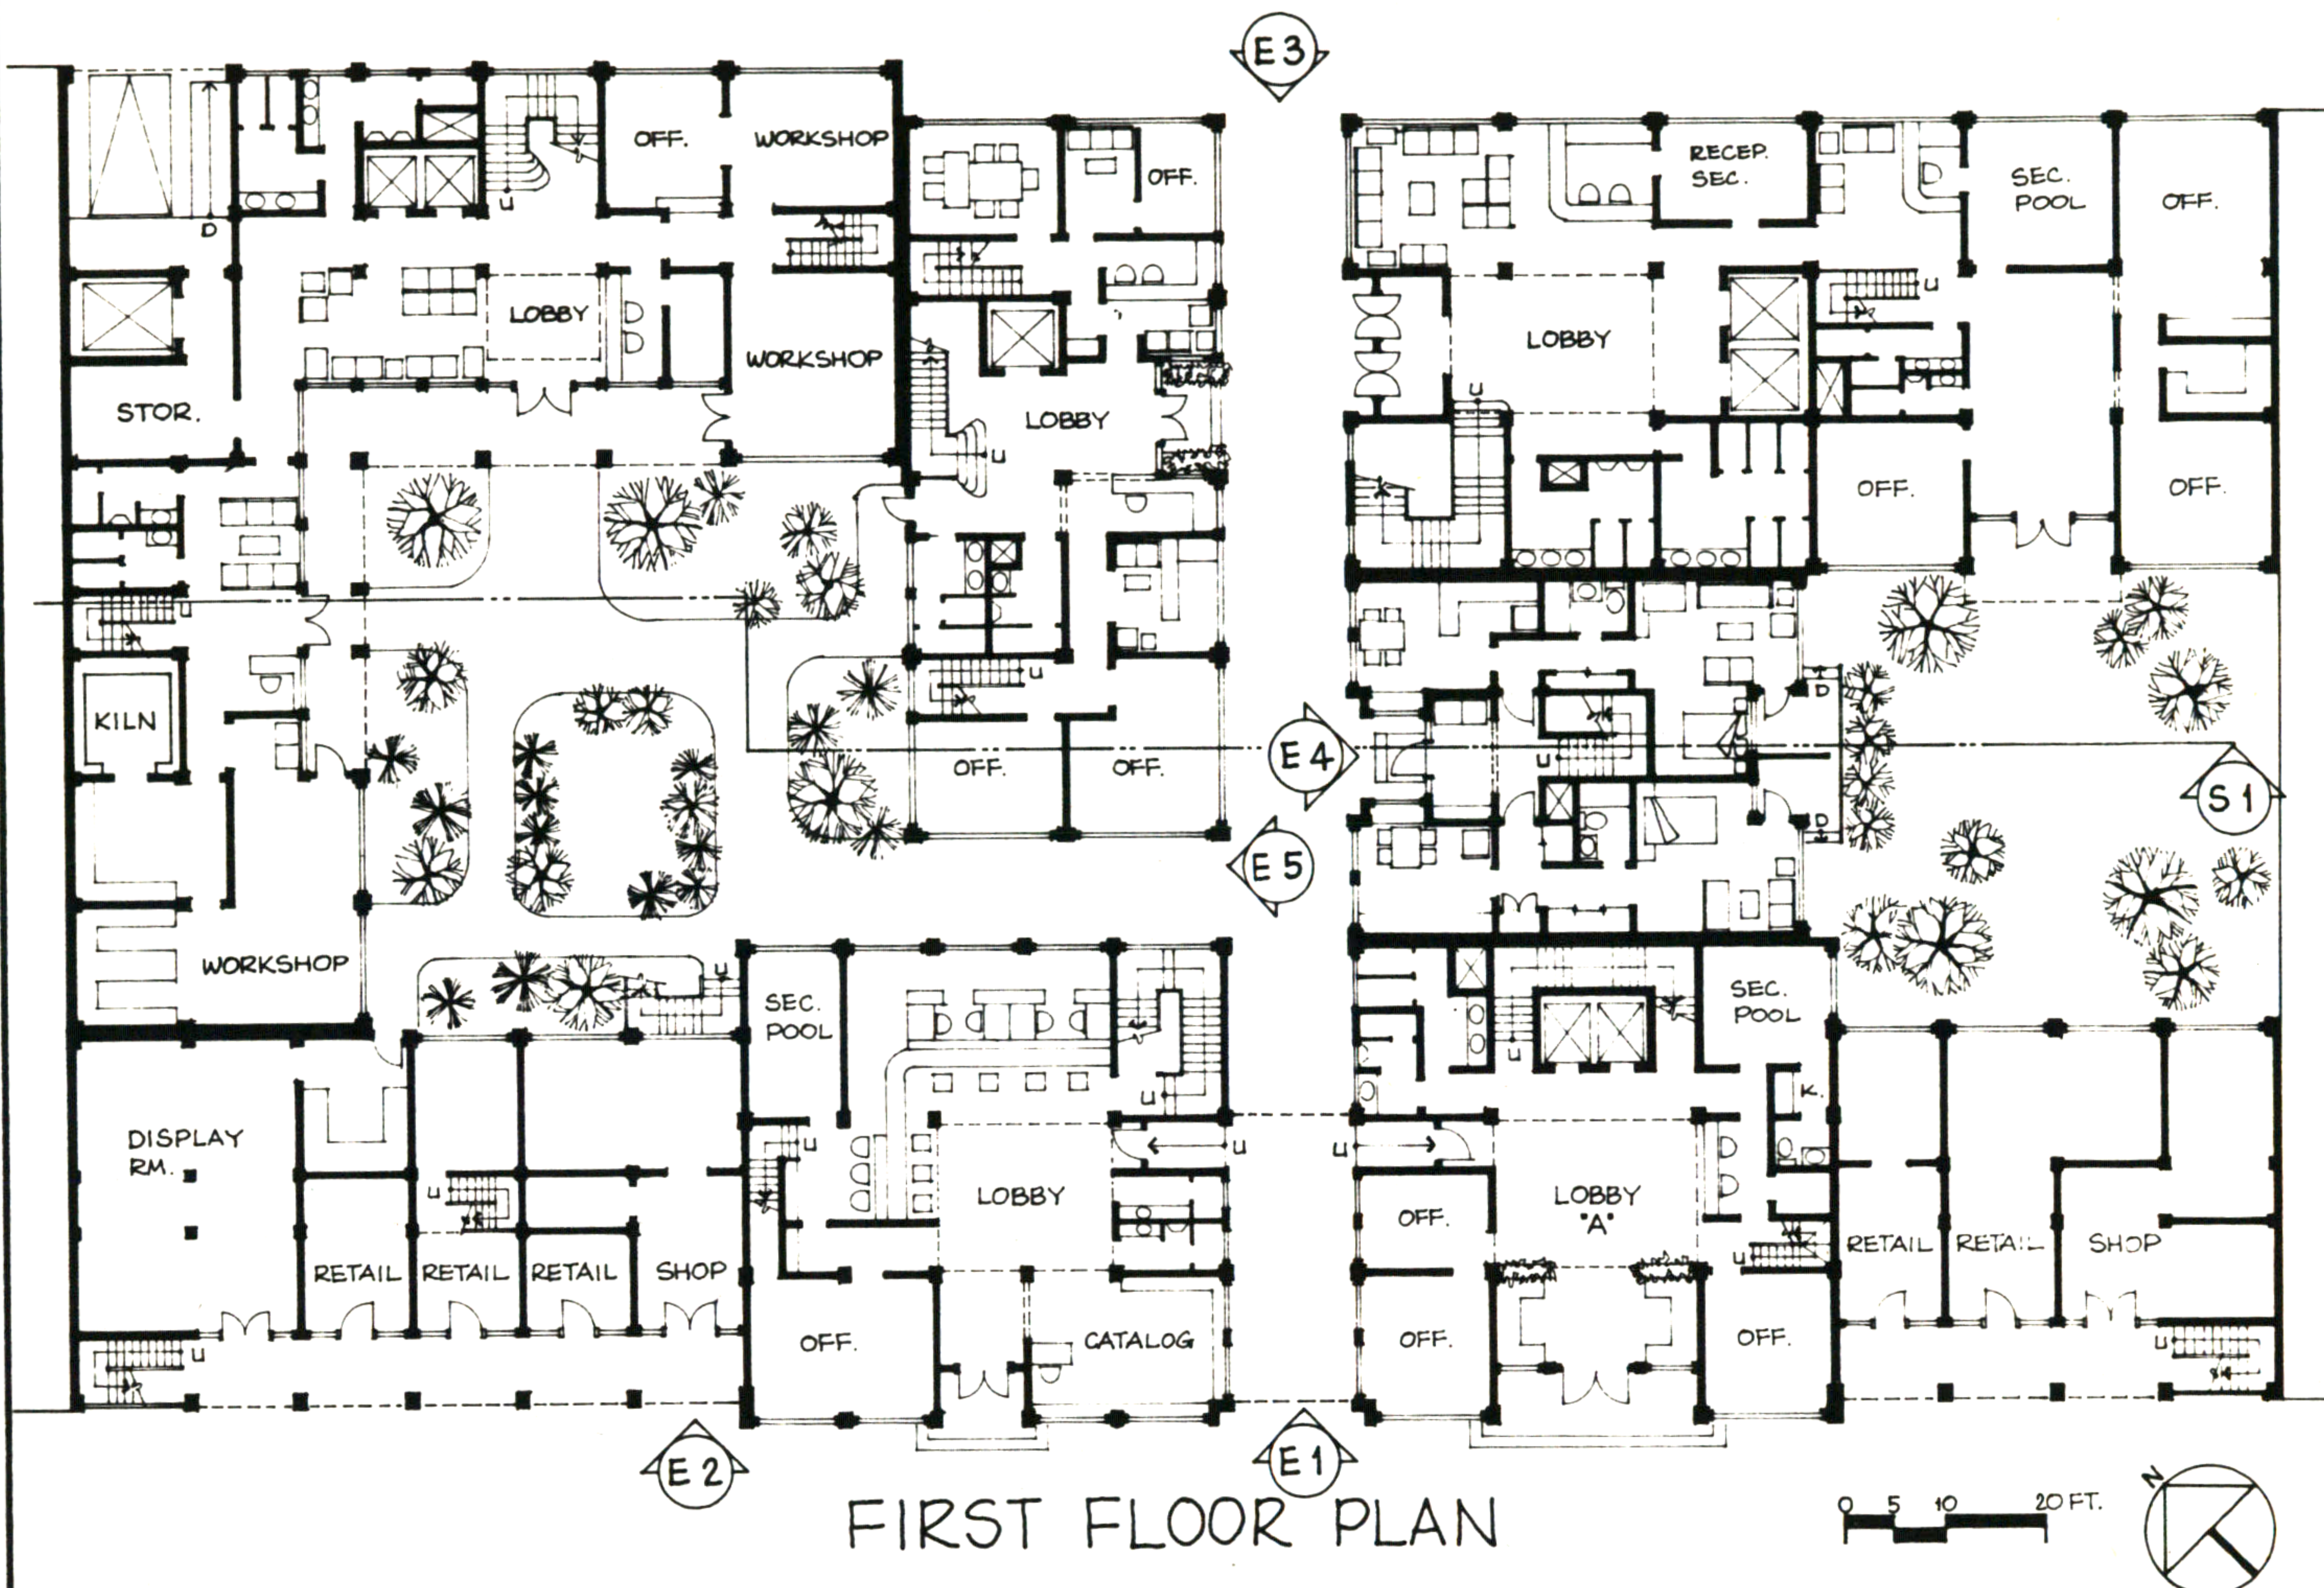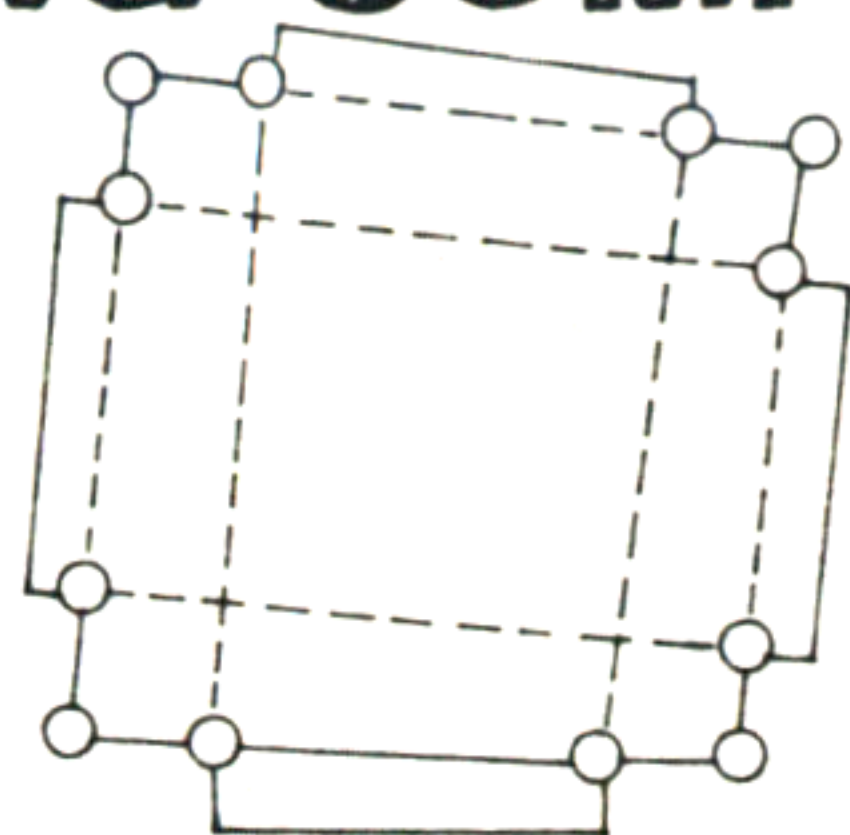



FIRST FLOOR PLAN



"E 1" ELEVATION


HyeMyoung Kim

6. BUILDING COMPLEX

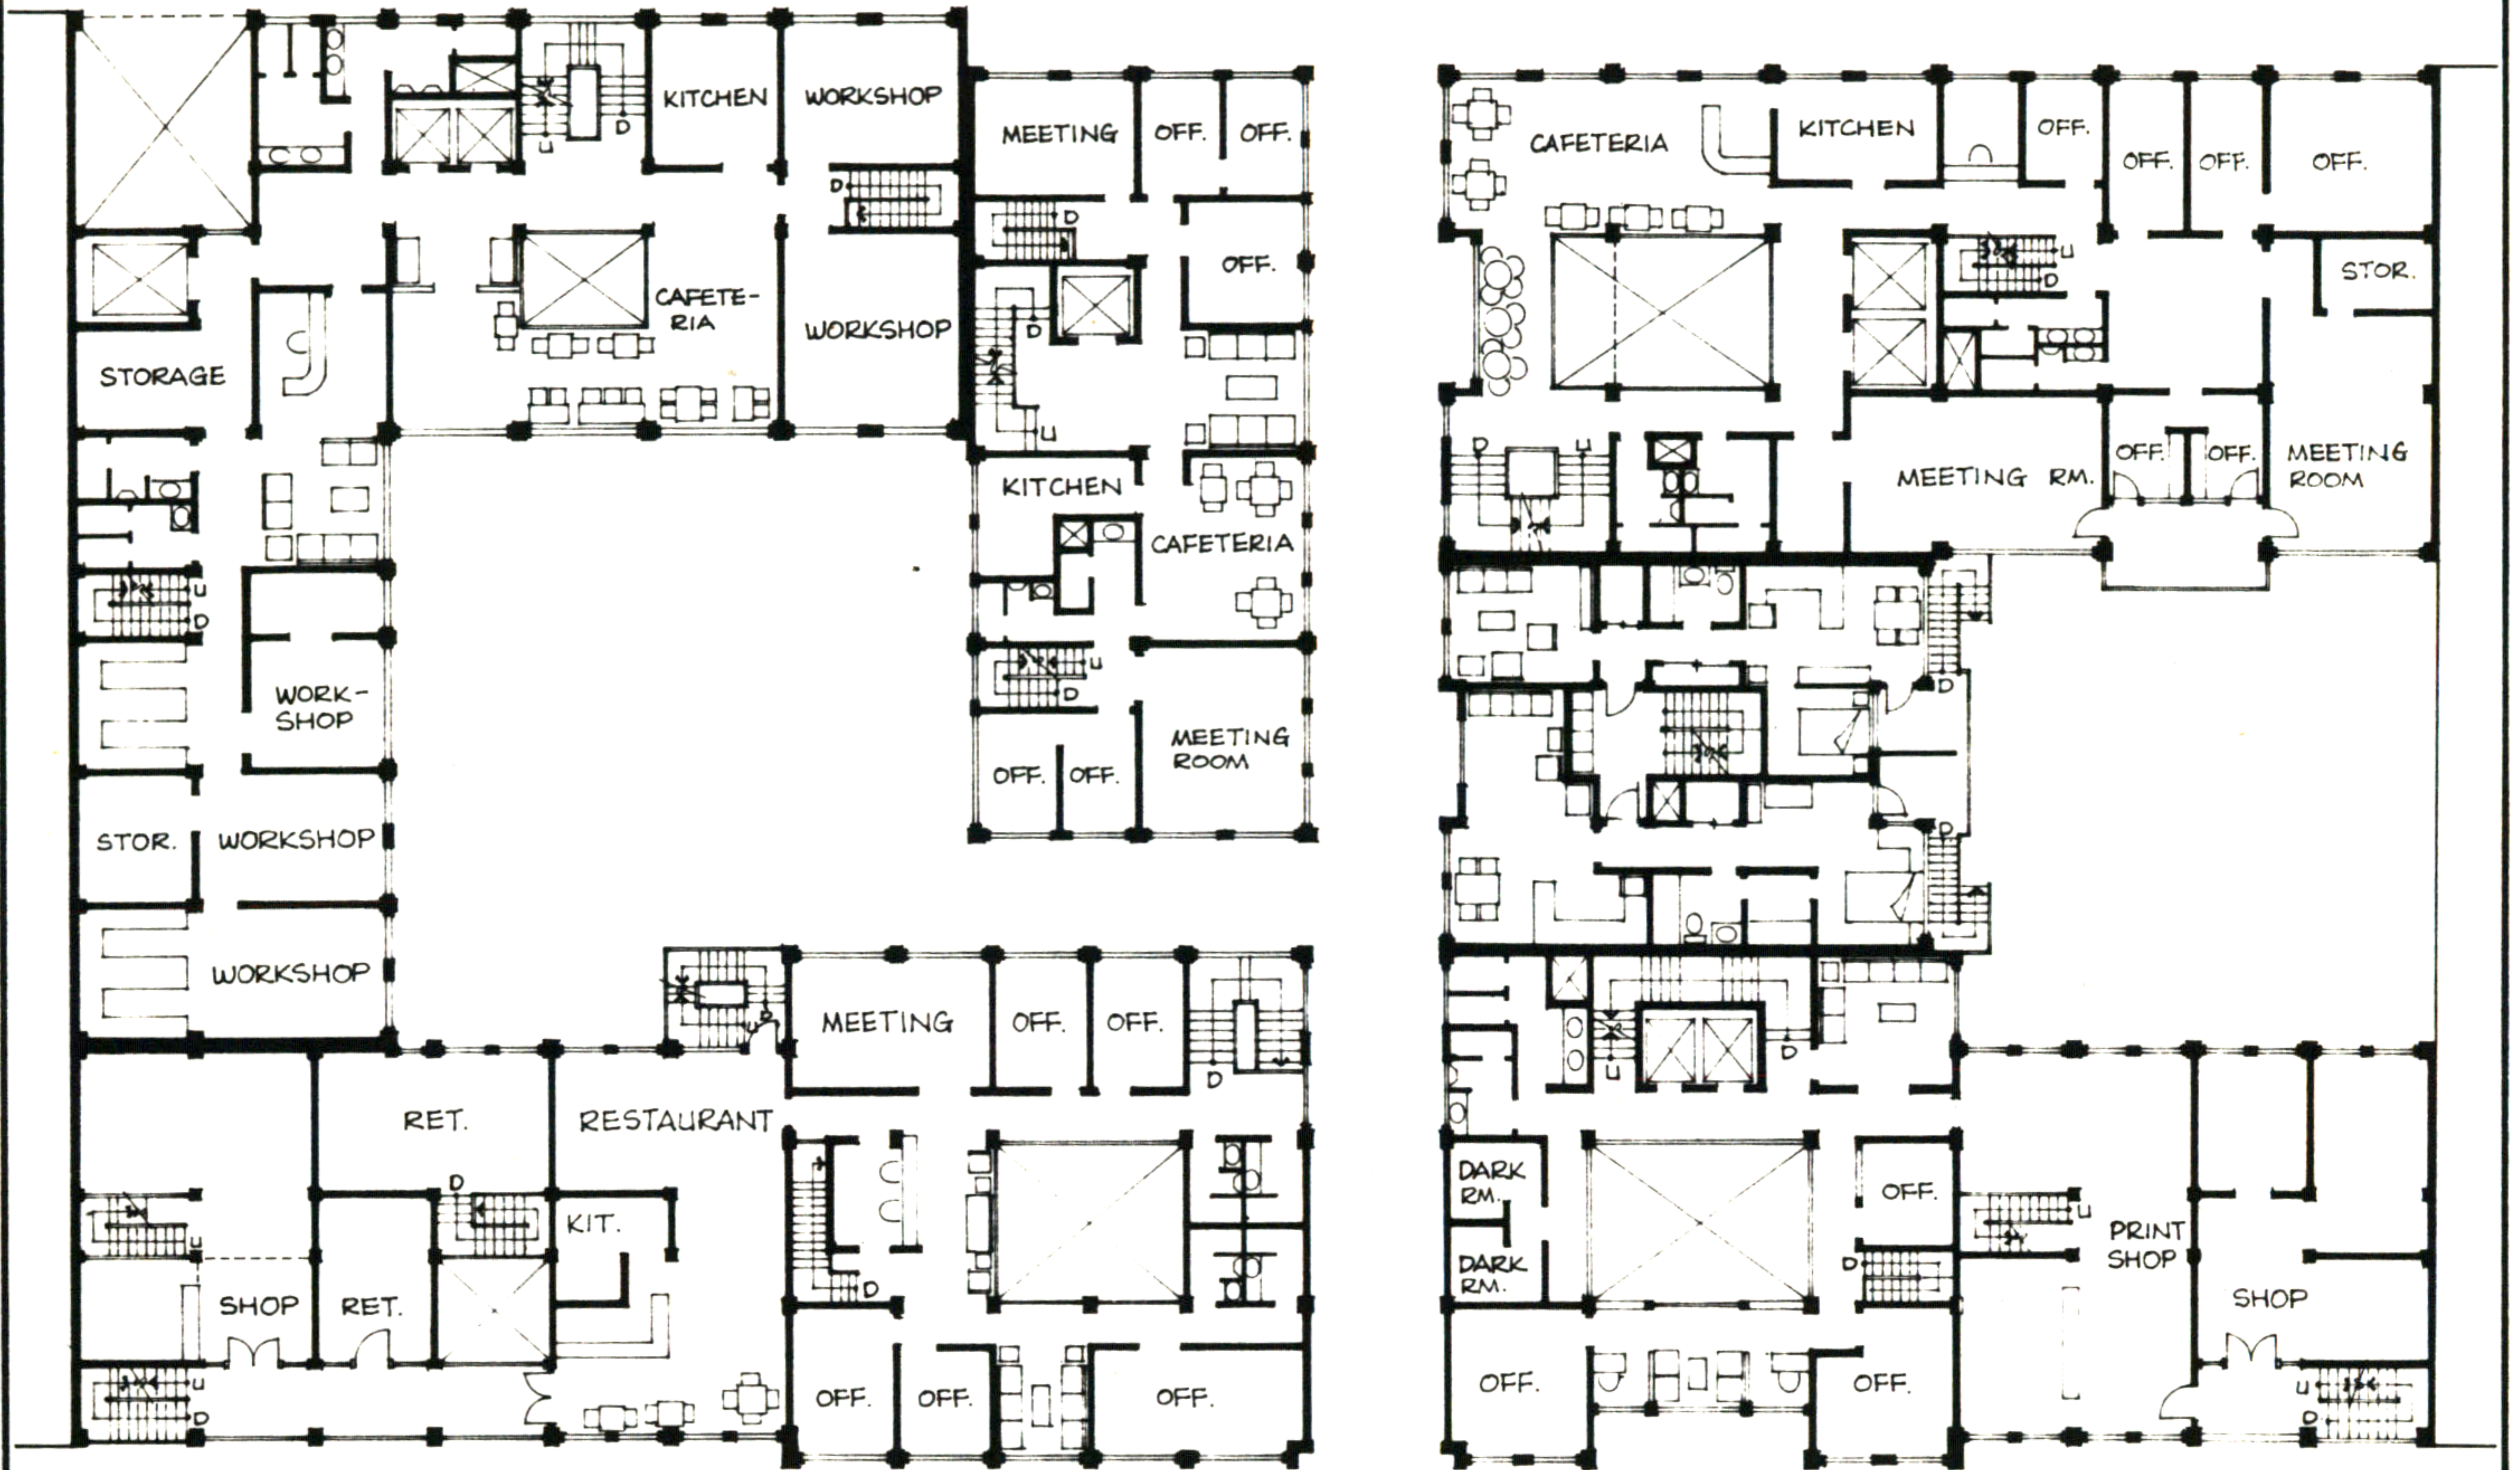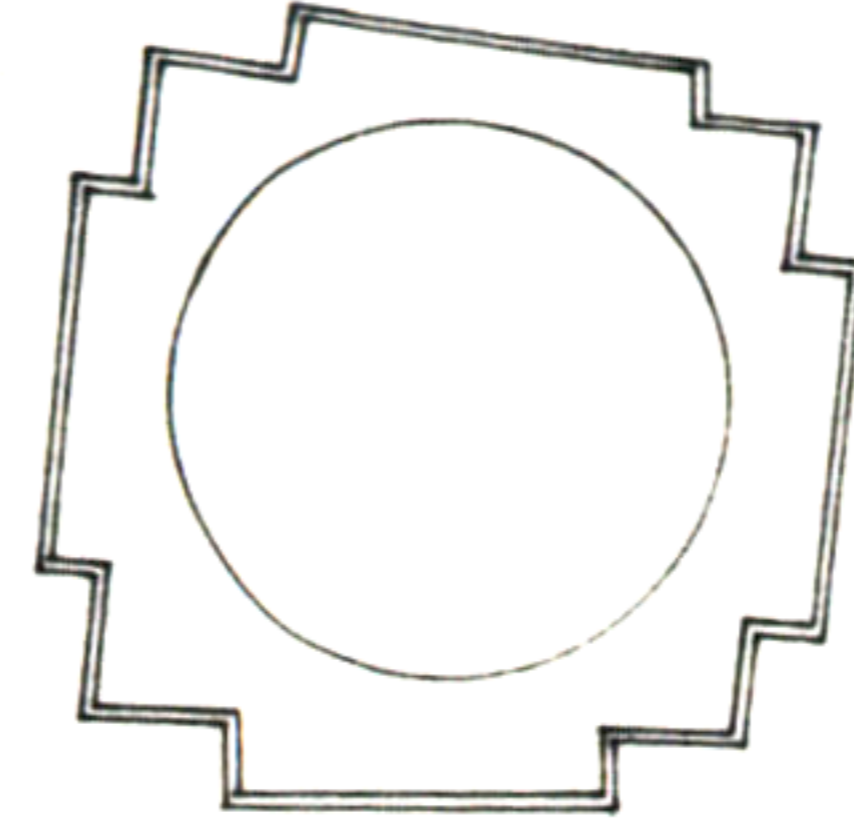

SECOND FLOOR PLAN

0 5 10 20 FT.

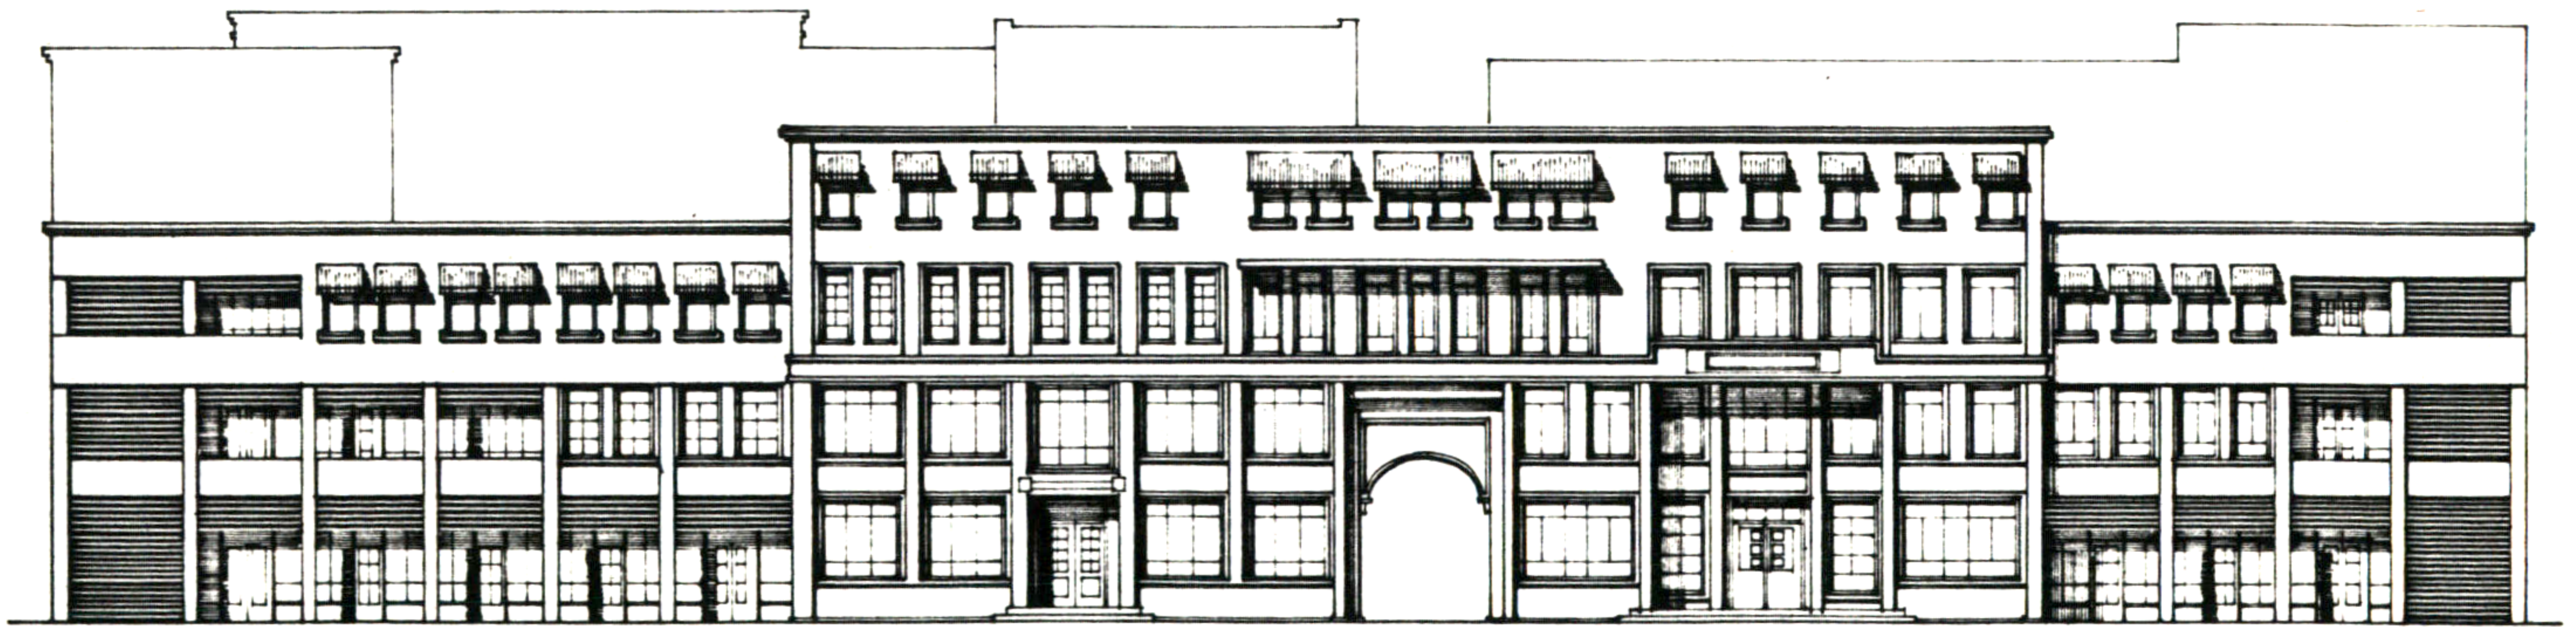


"E 2" ELEVATION

0 5 10 20 FT.


HyeMyoung Kim

6. BUILDING COMPLEX

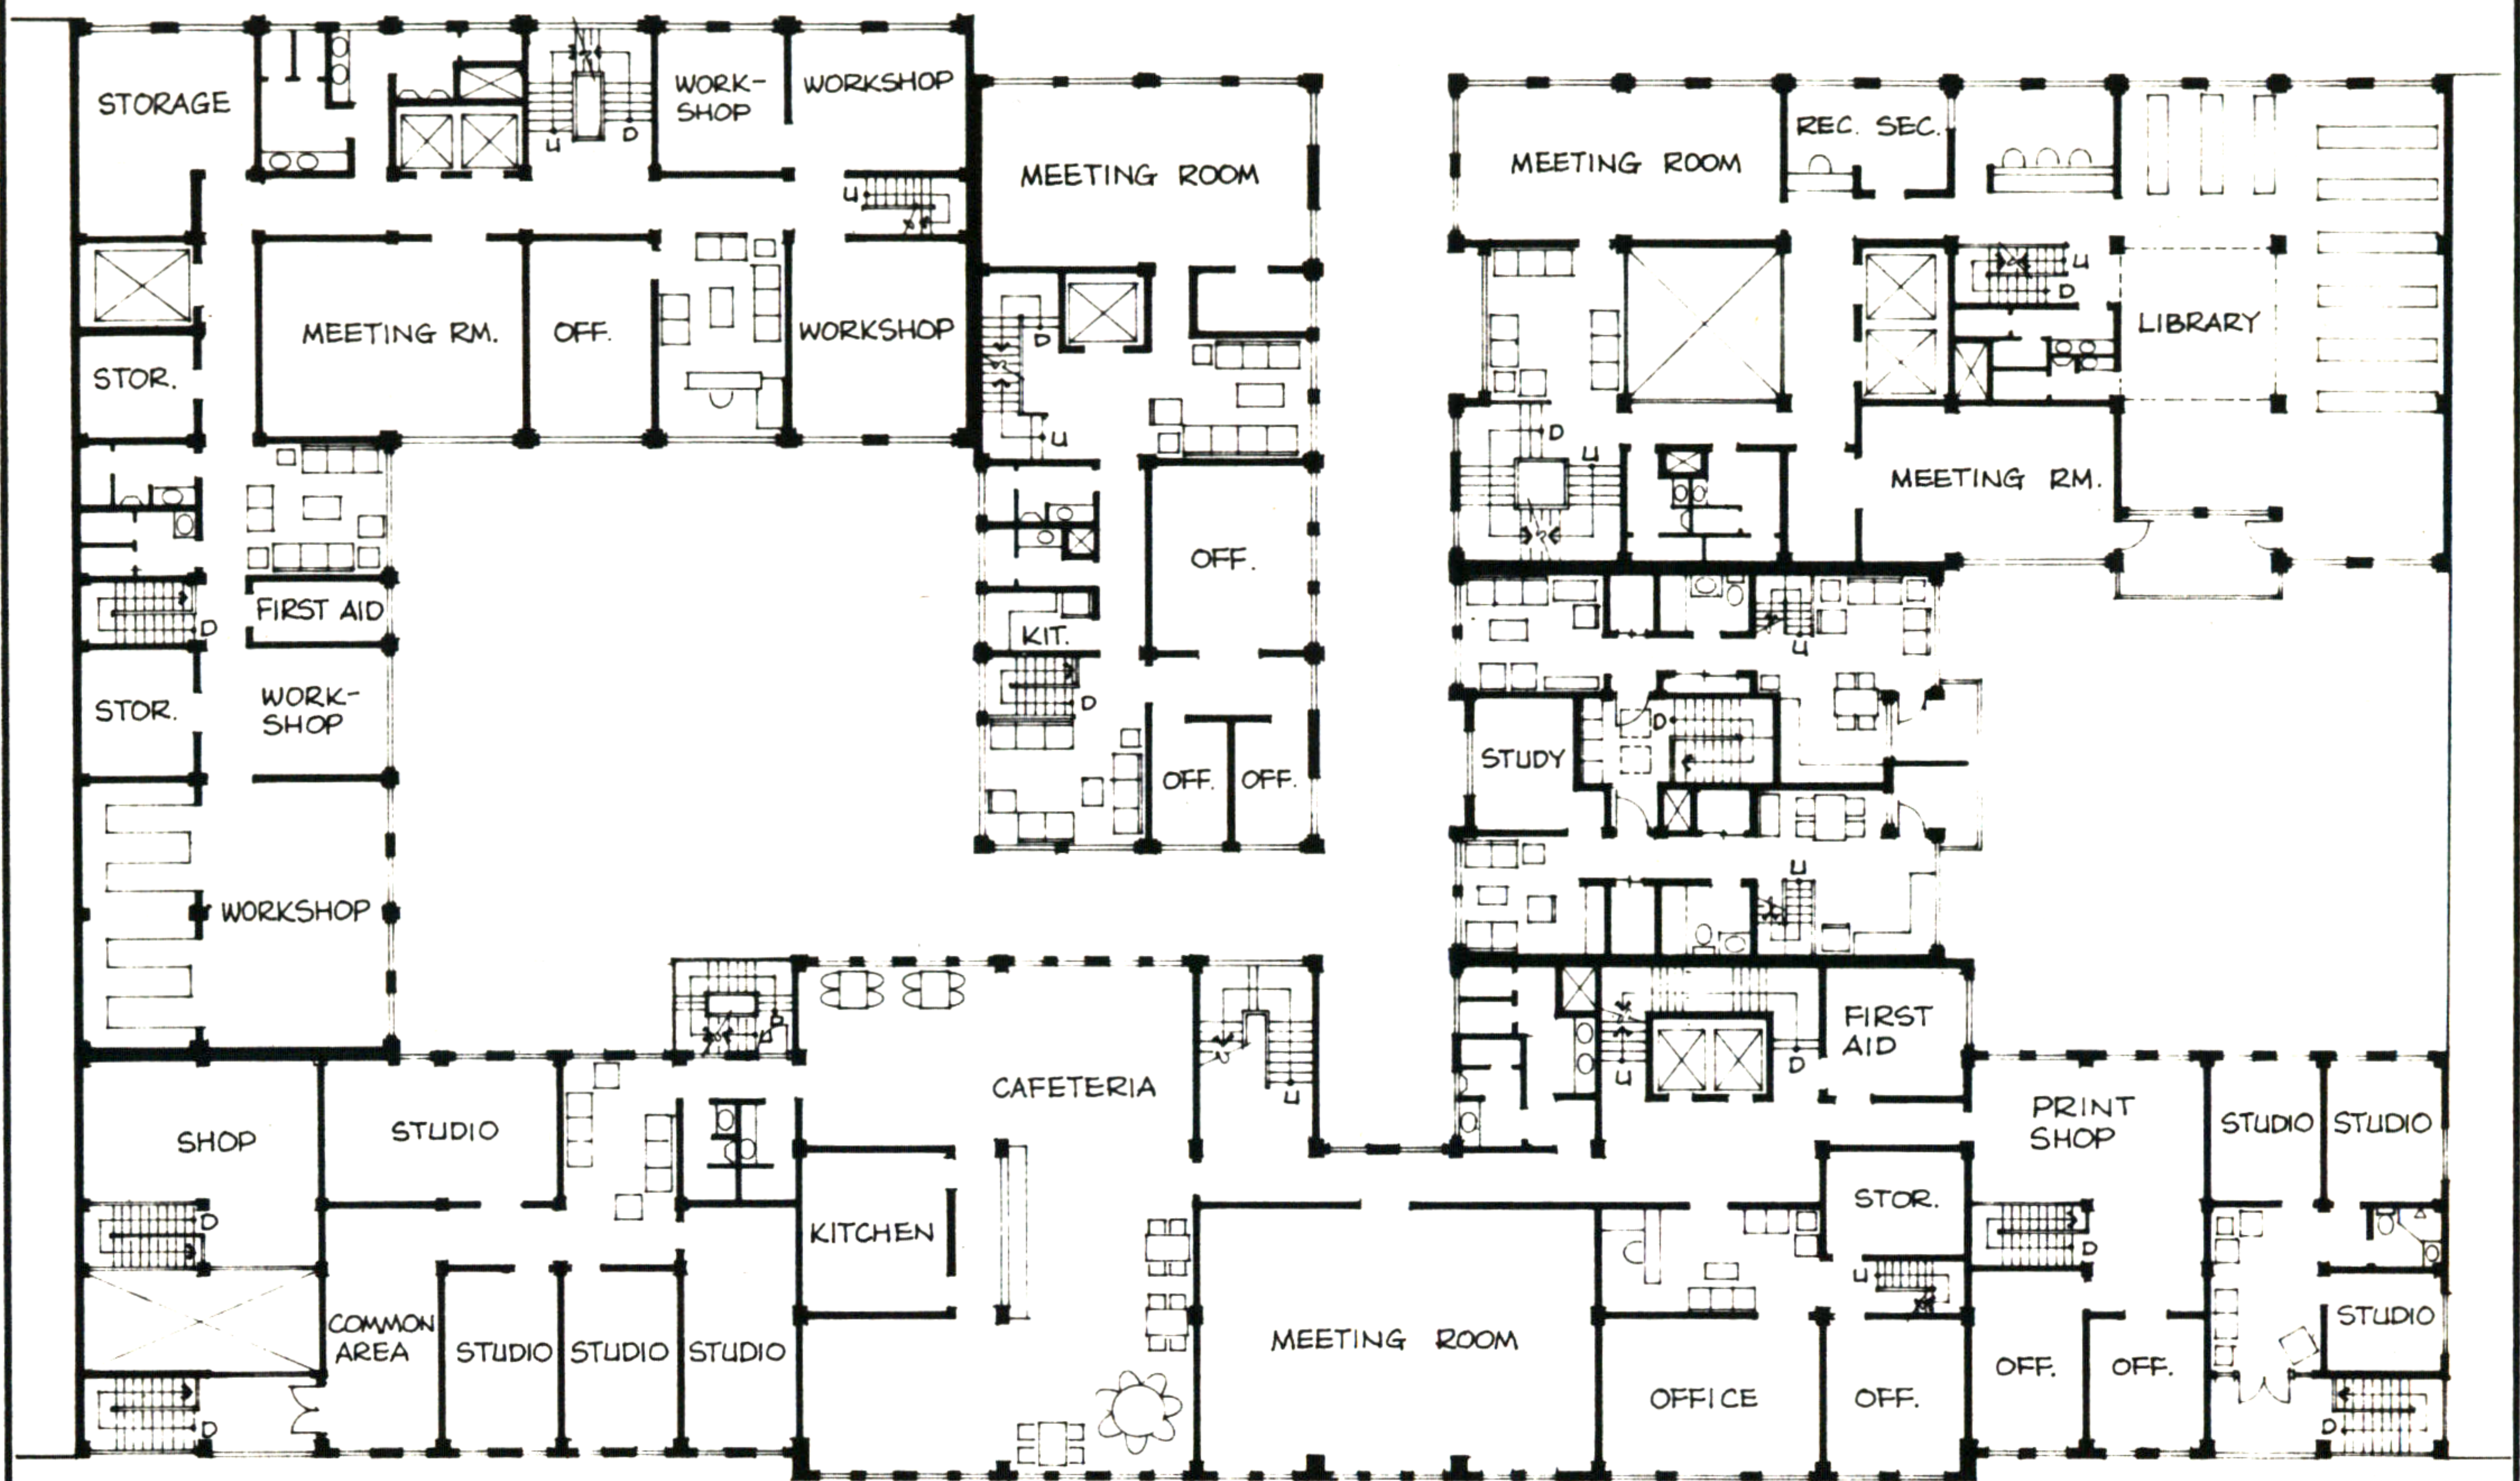

THIRD FLOOR PLAN

0 5 10 20 FT.

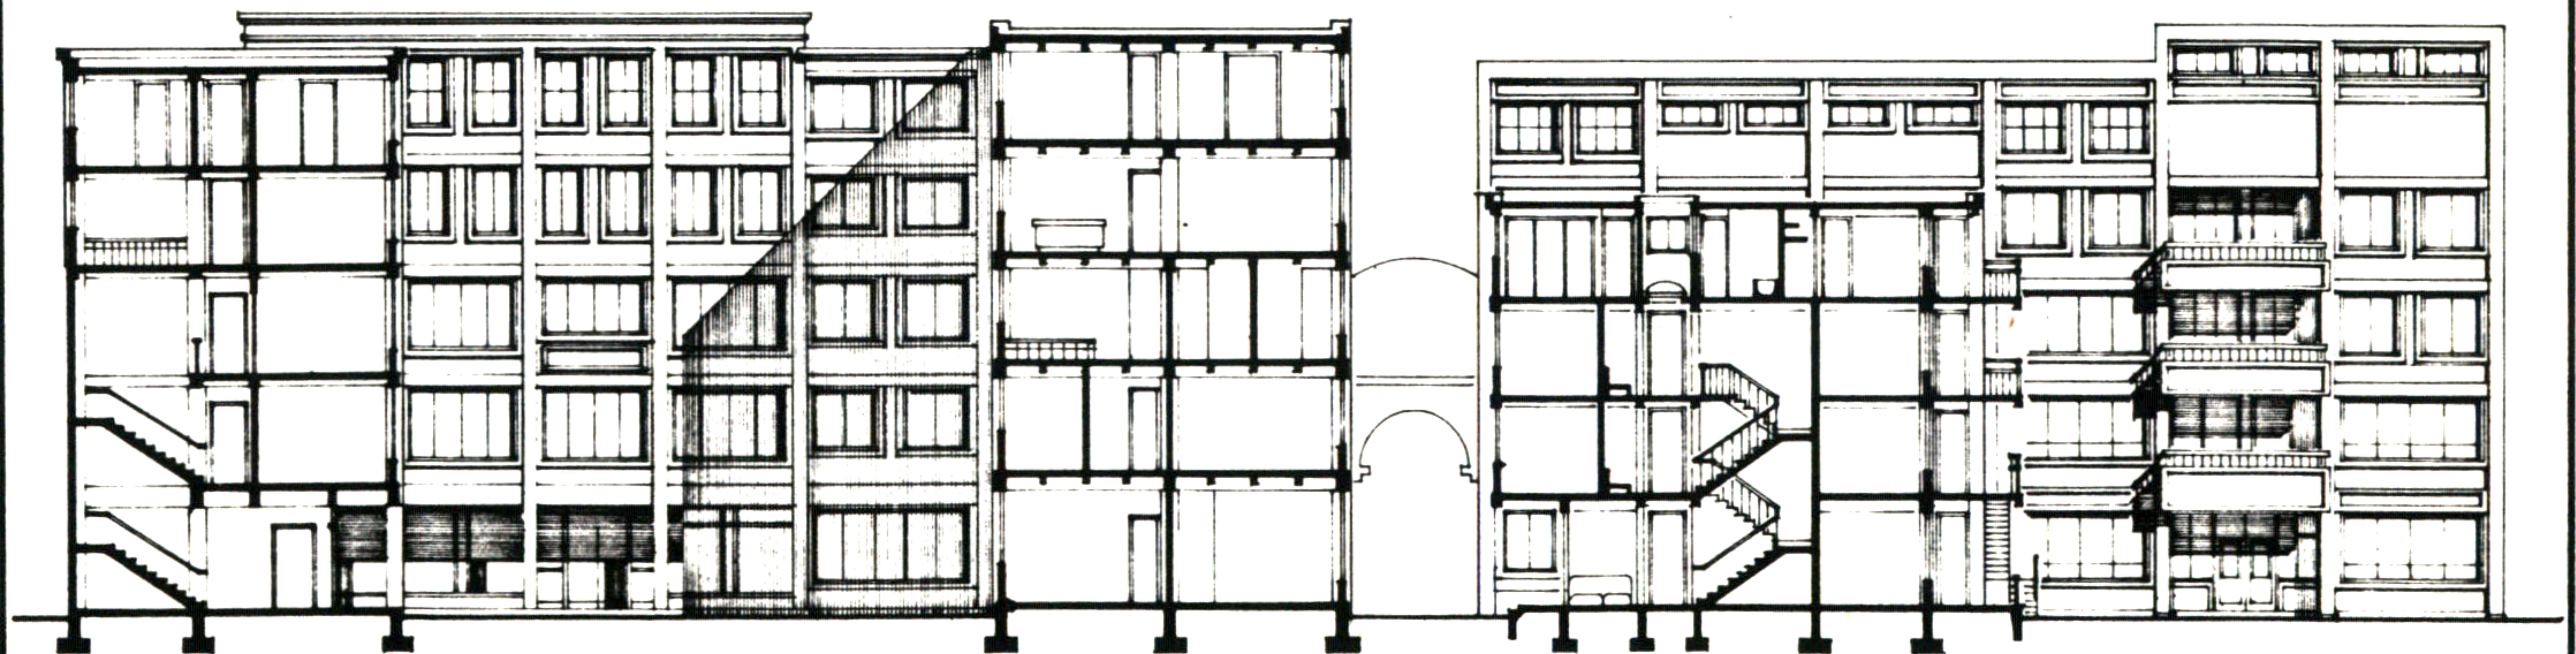


"S 1" SECTION

0 5 10 20 FT.


HyeMyoung Kim

6. BUILDING COMPLEX

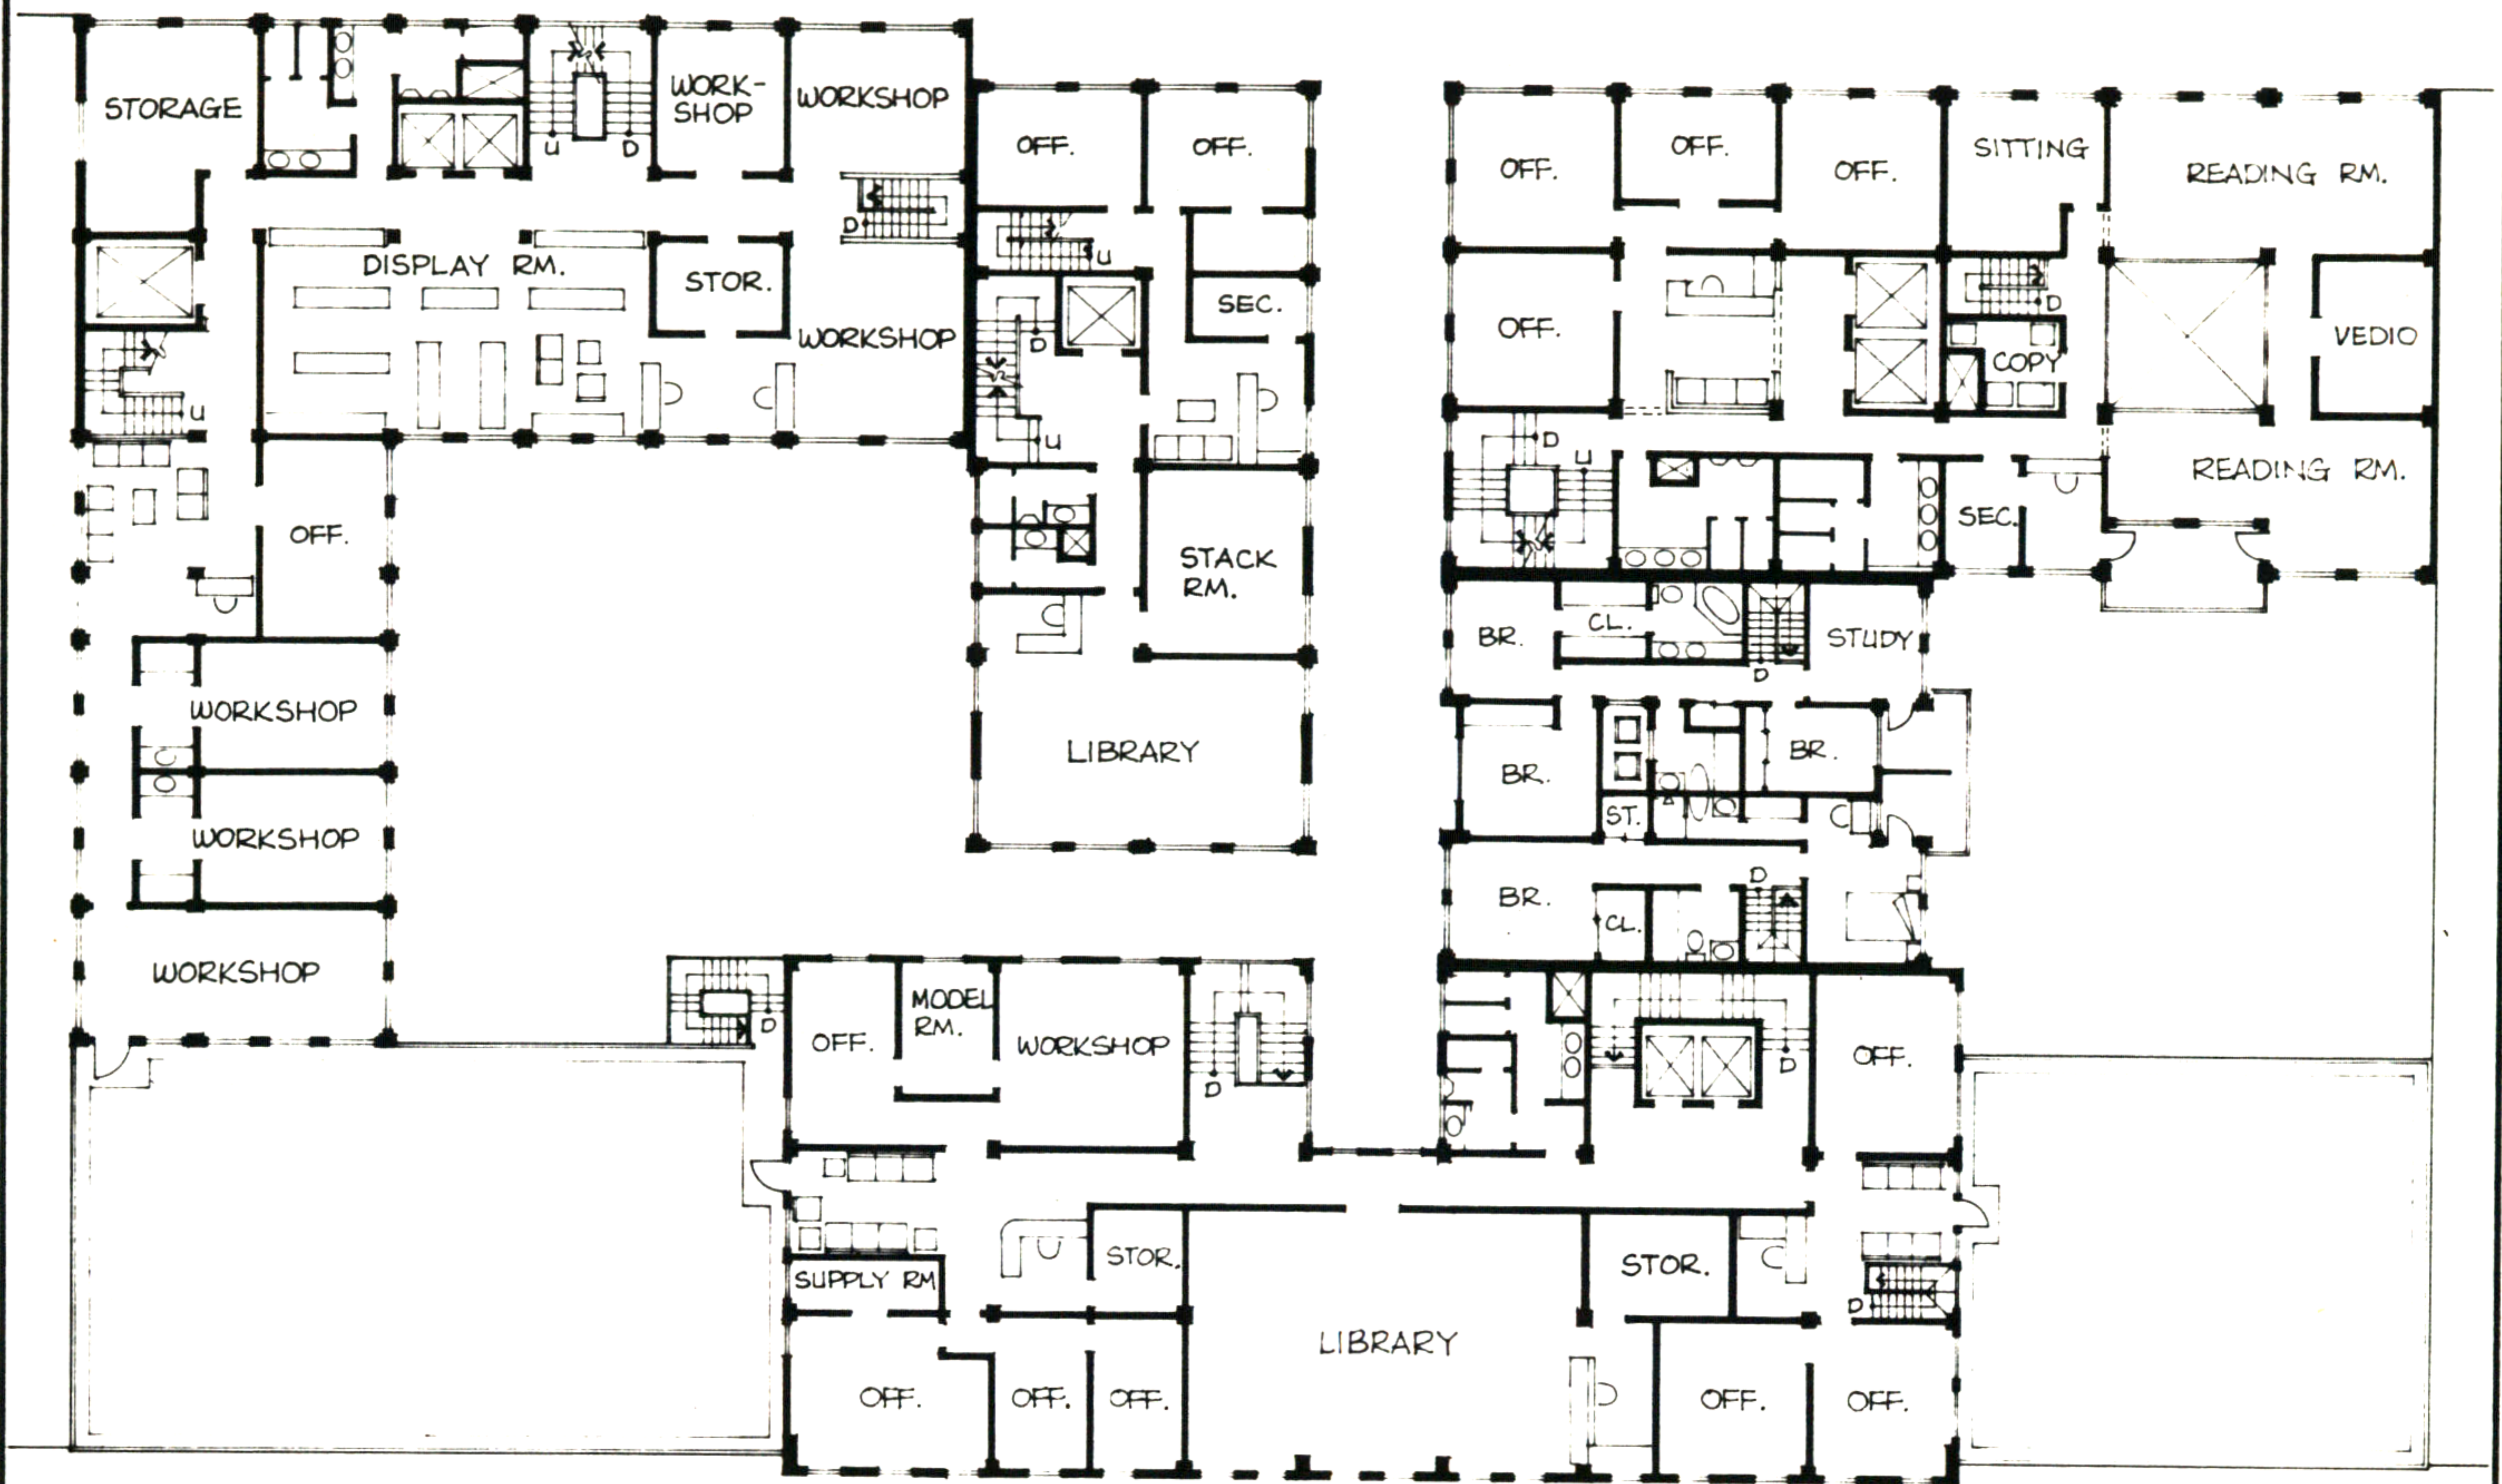

FOURTH FLOOR PLAN

0 5 10 20 FT.

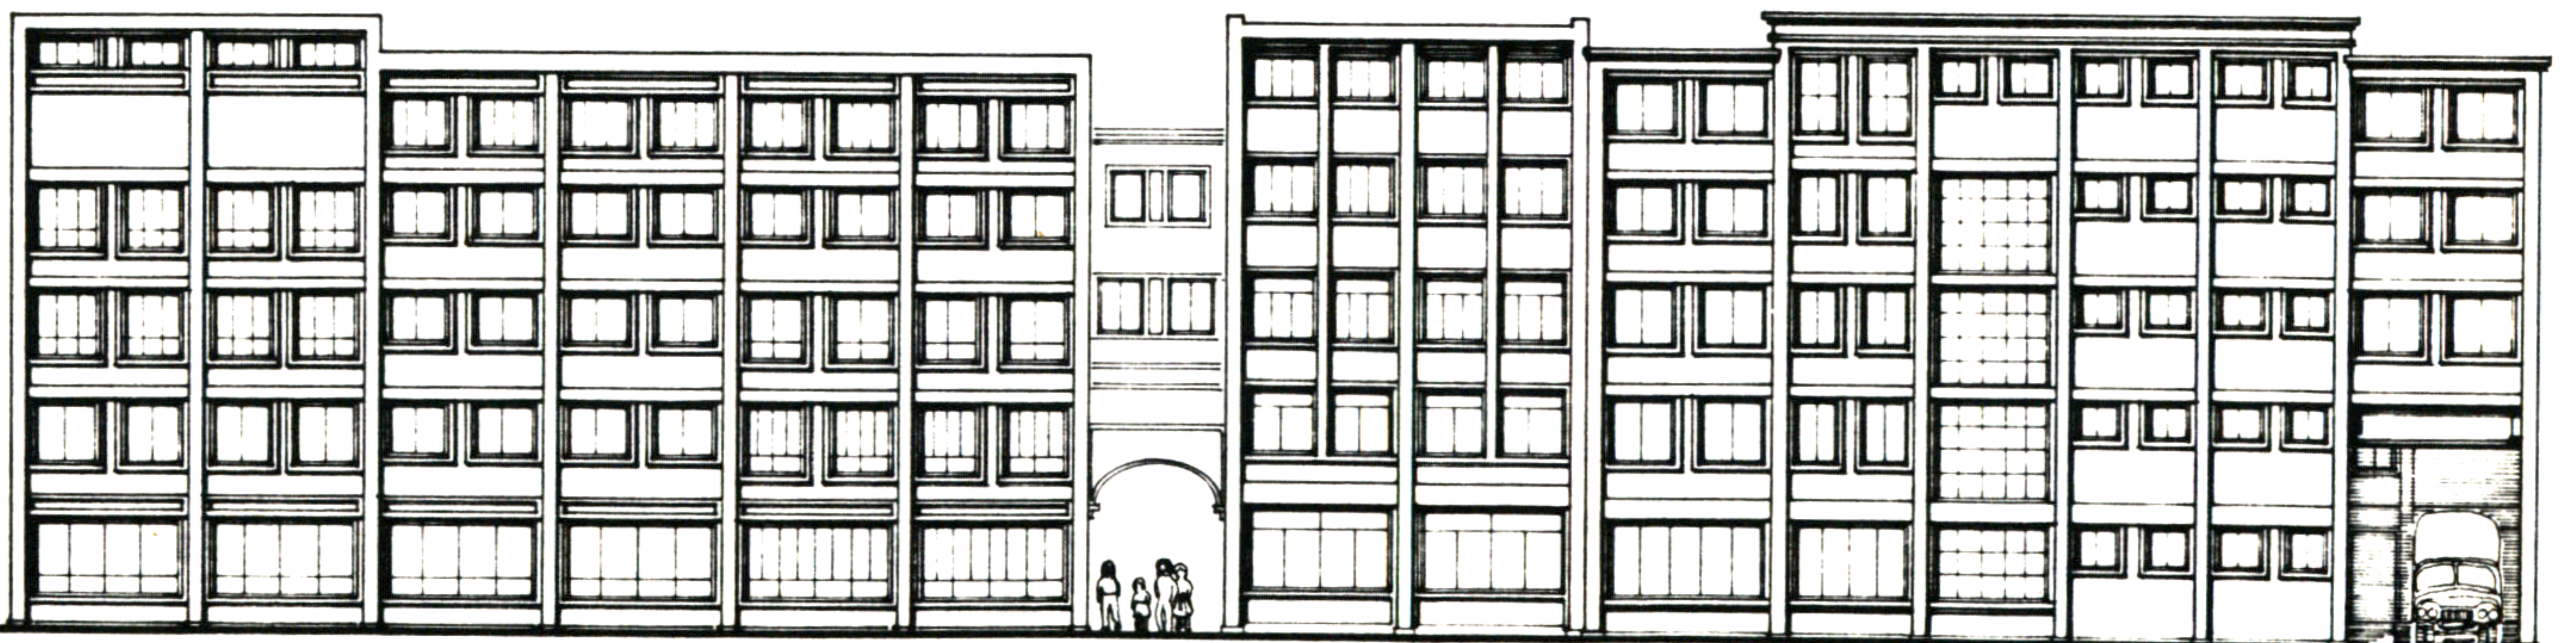

"E 3" ELEVATION

0 5 10 20 FT.


HyeMyoung Kim

6. BUILDING COMPLEX



"E 4" ELEVATION

0 5 10 20 FT.

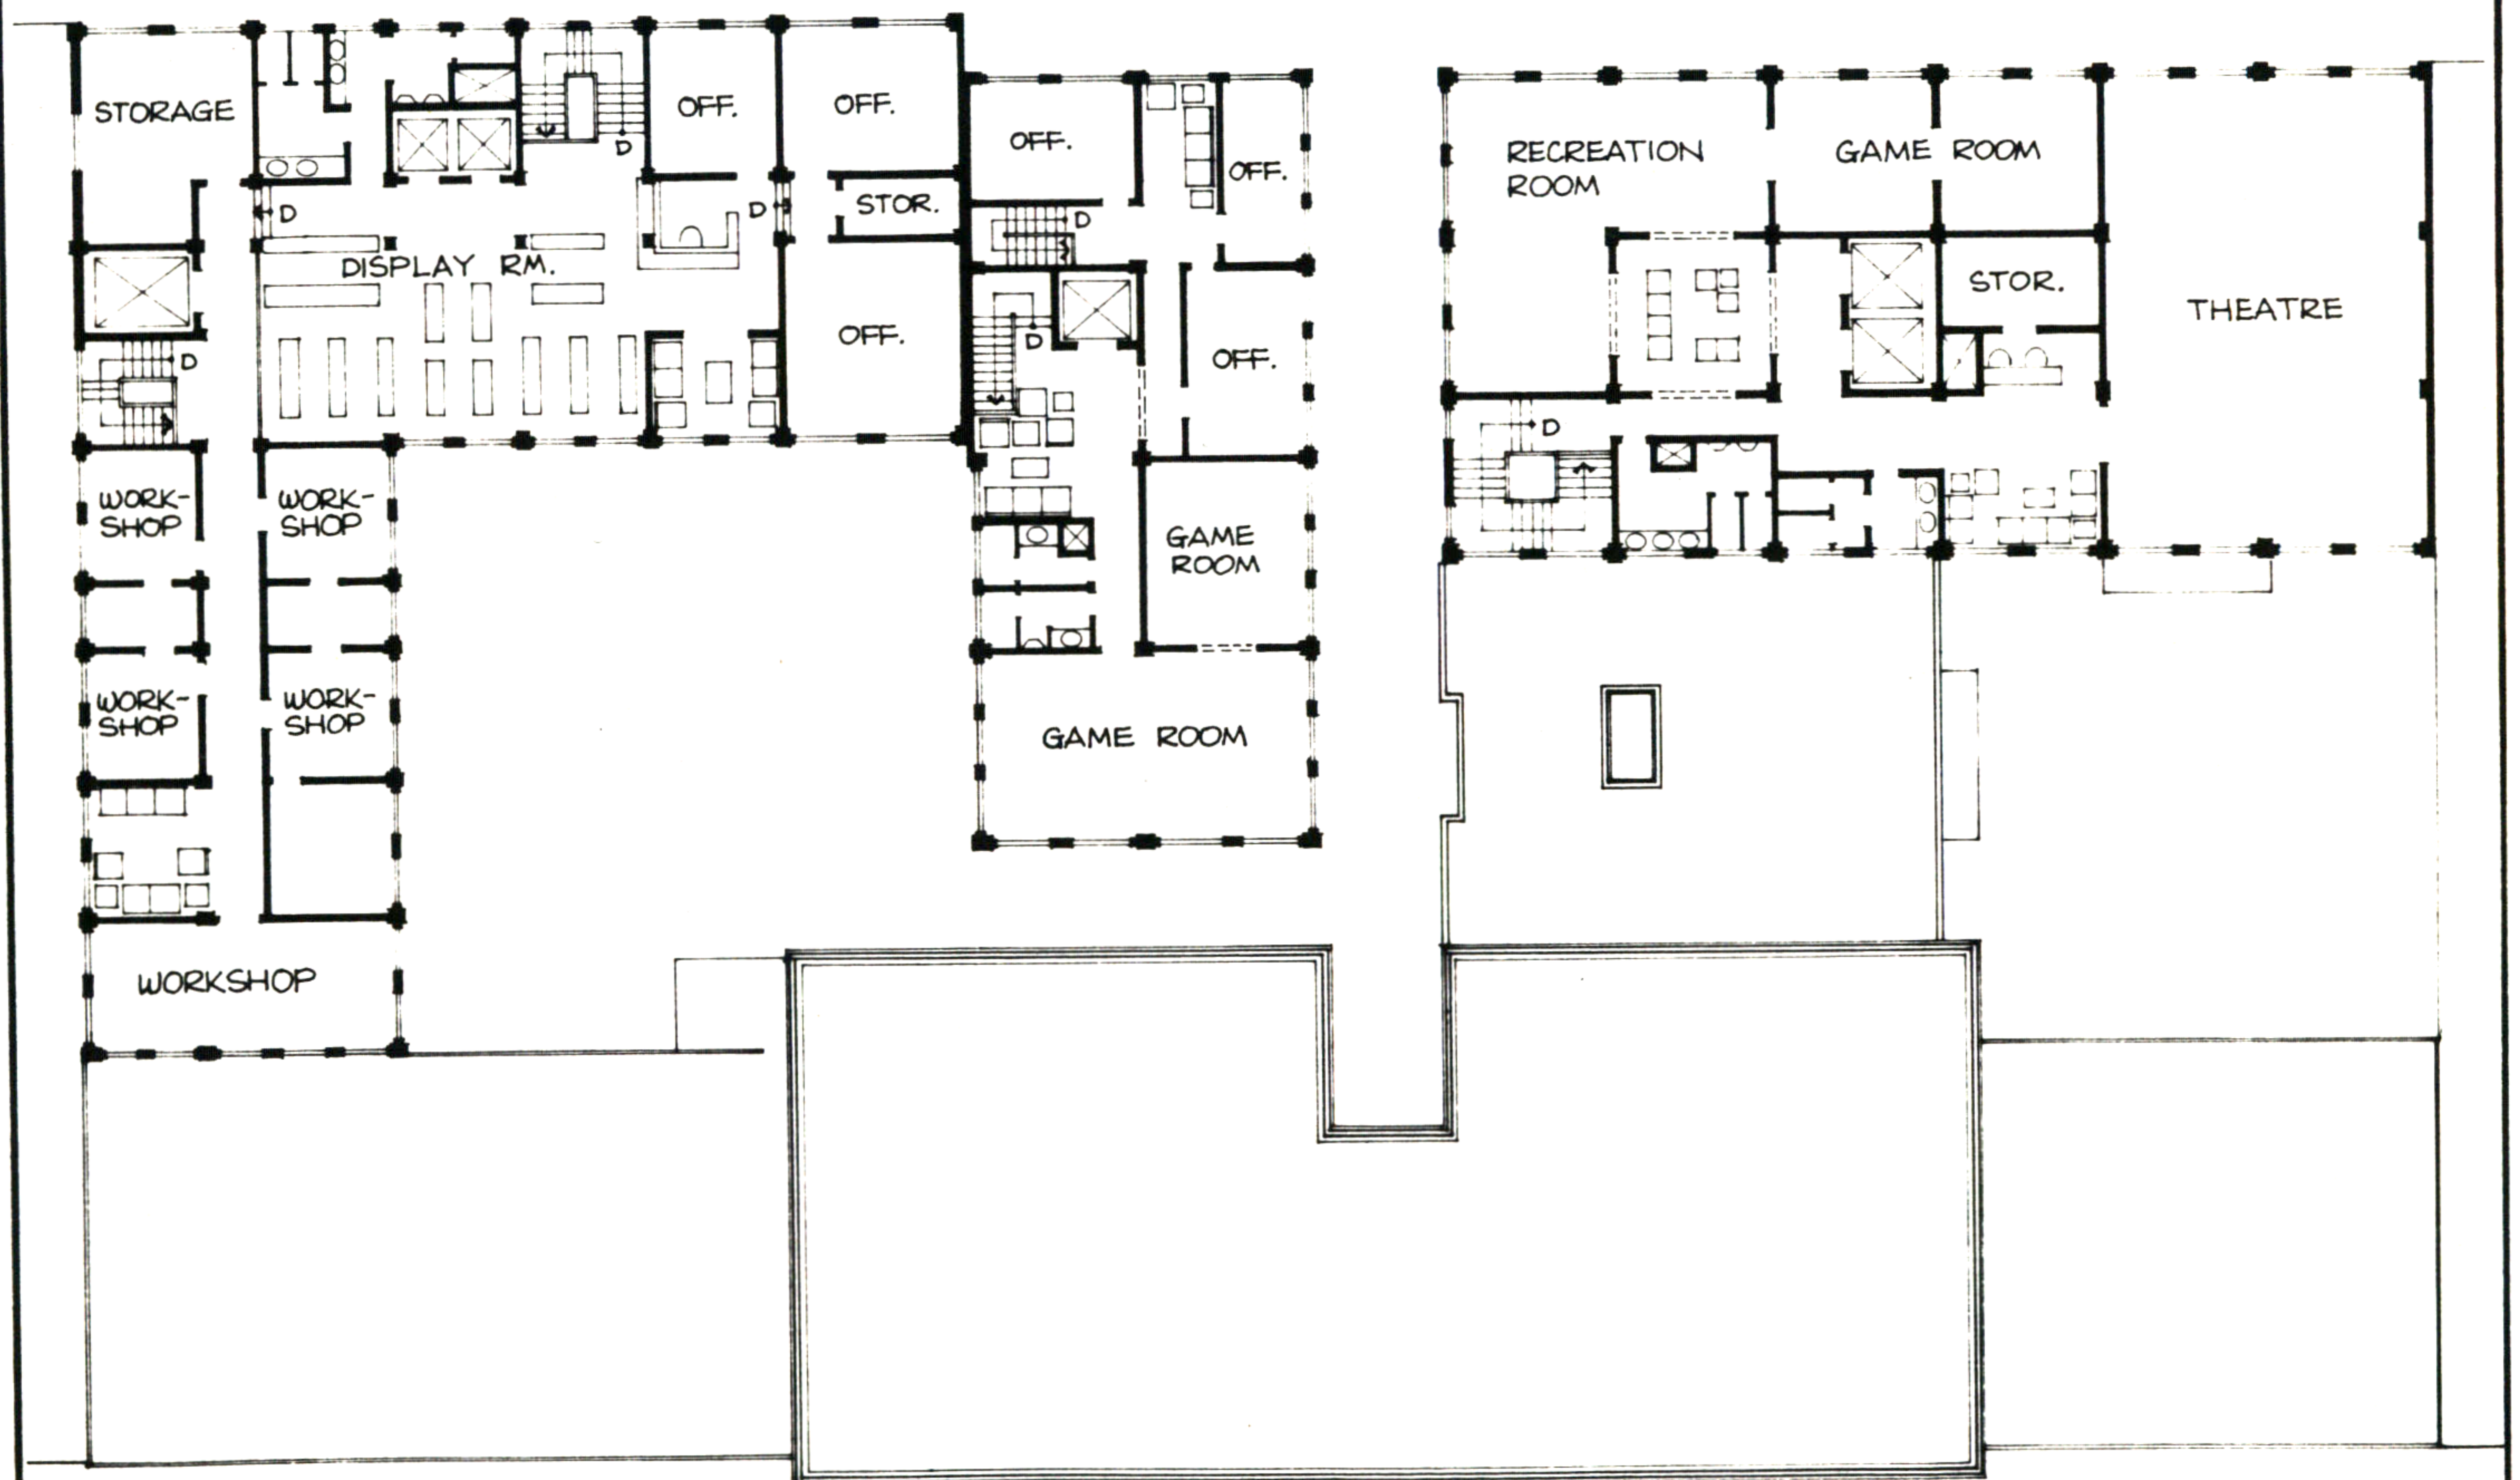

FIFTH FLOOR PLAN

0 5 10 20 FT.





HyeMyoung Kim

6. BUILDING COMPLEX



"E 5" ELEVATION

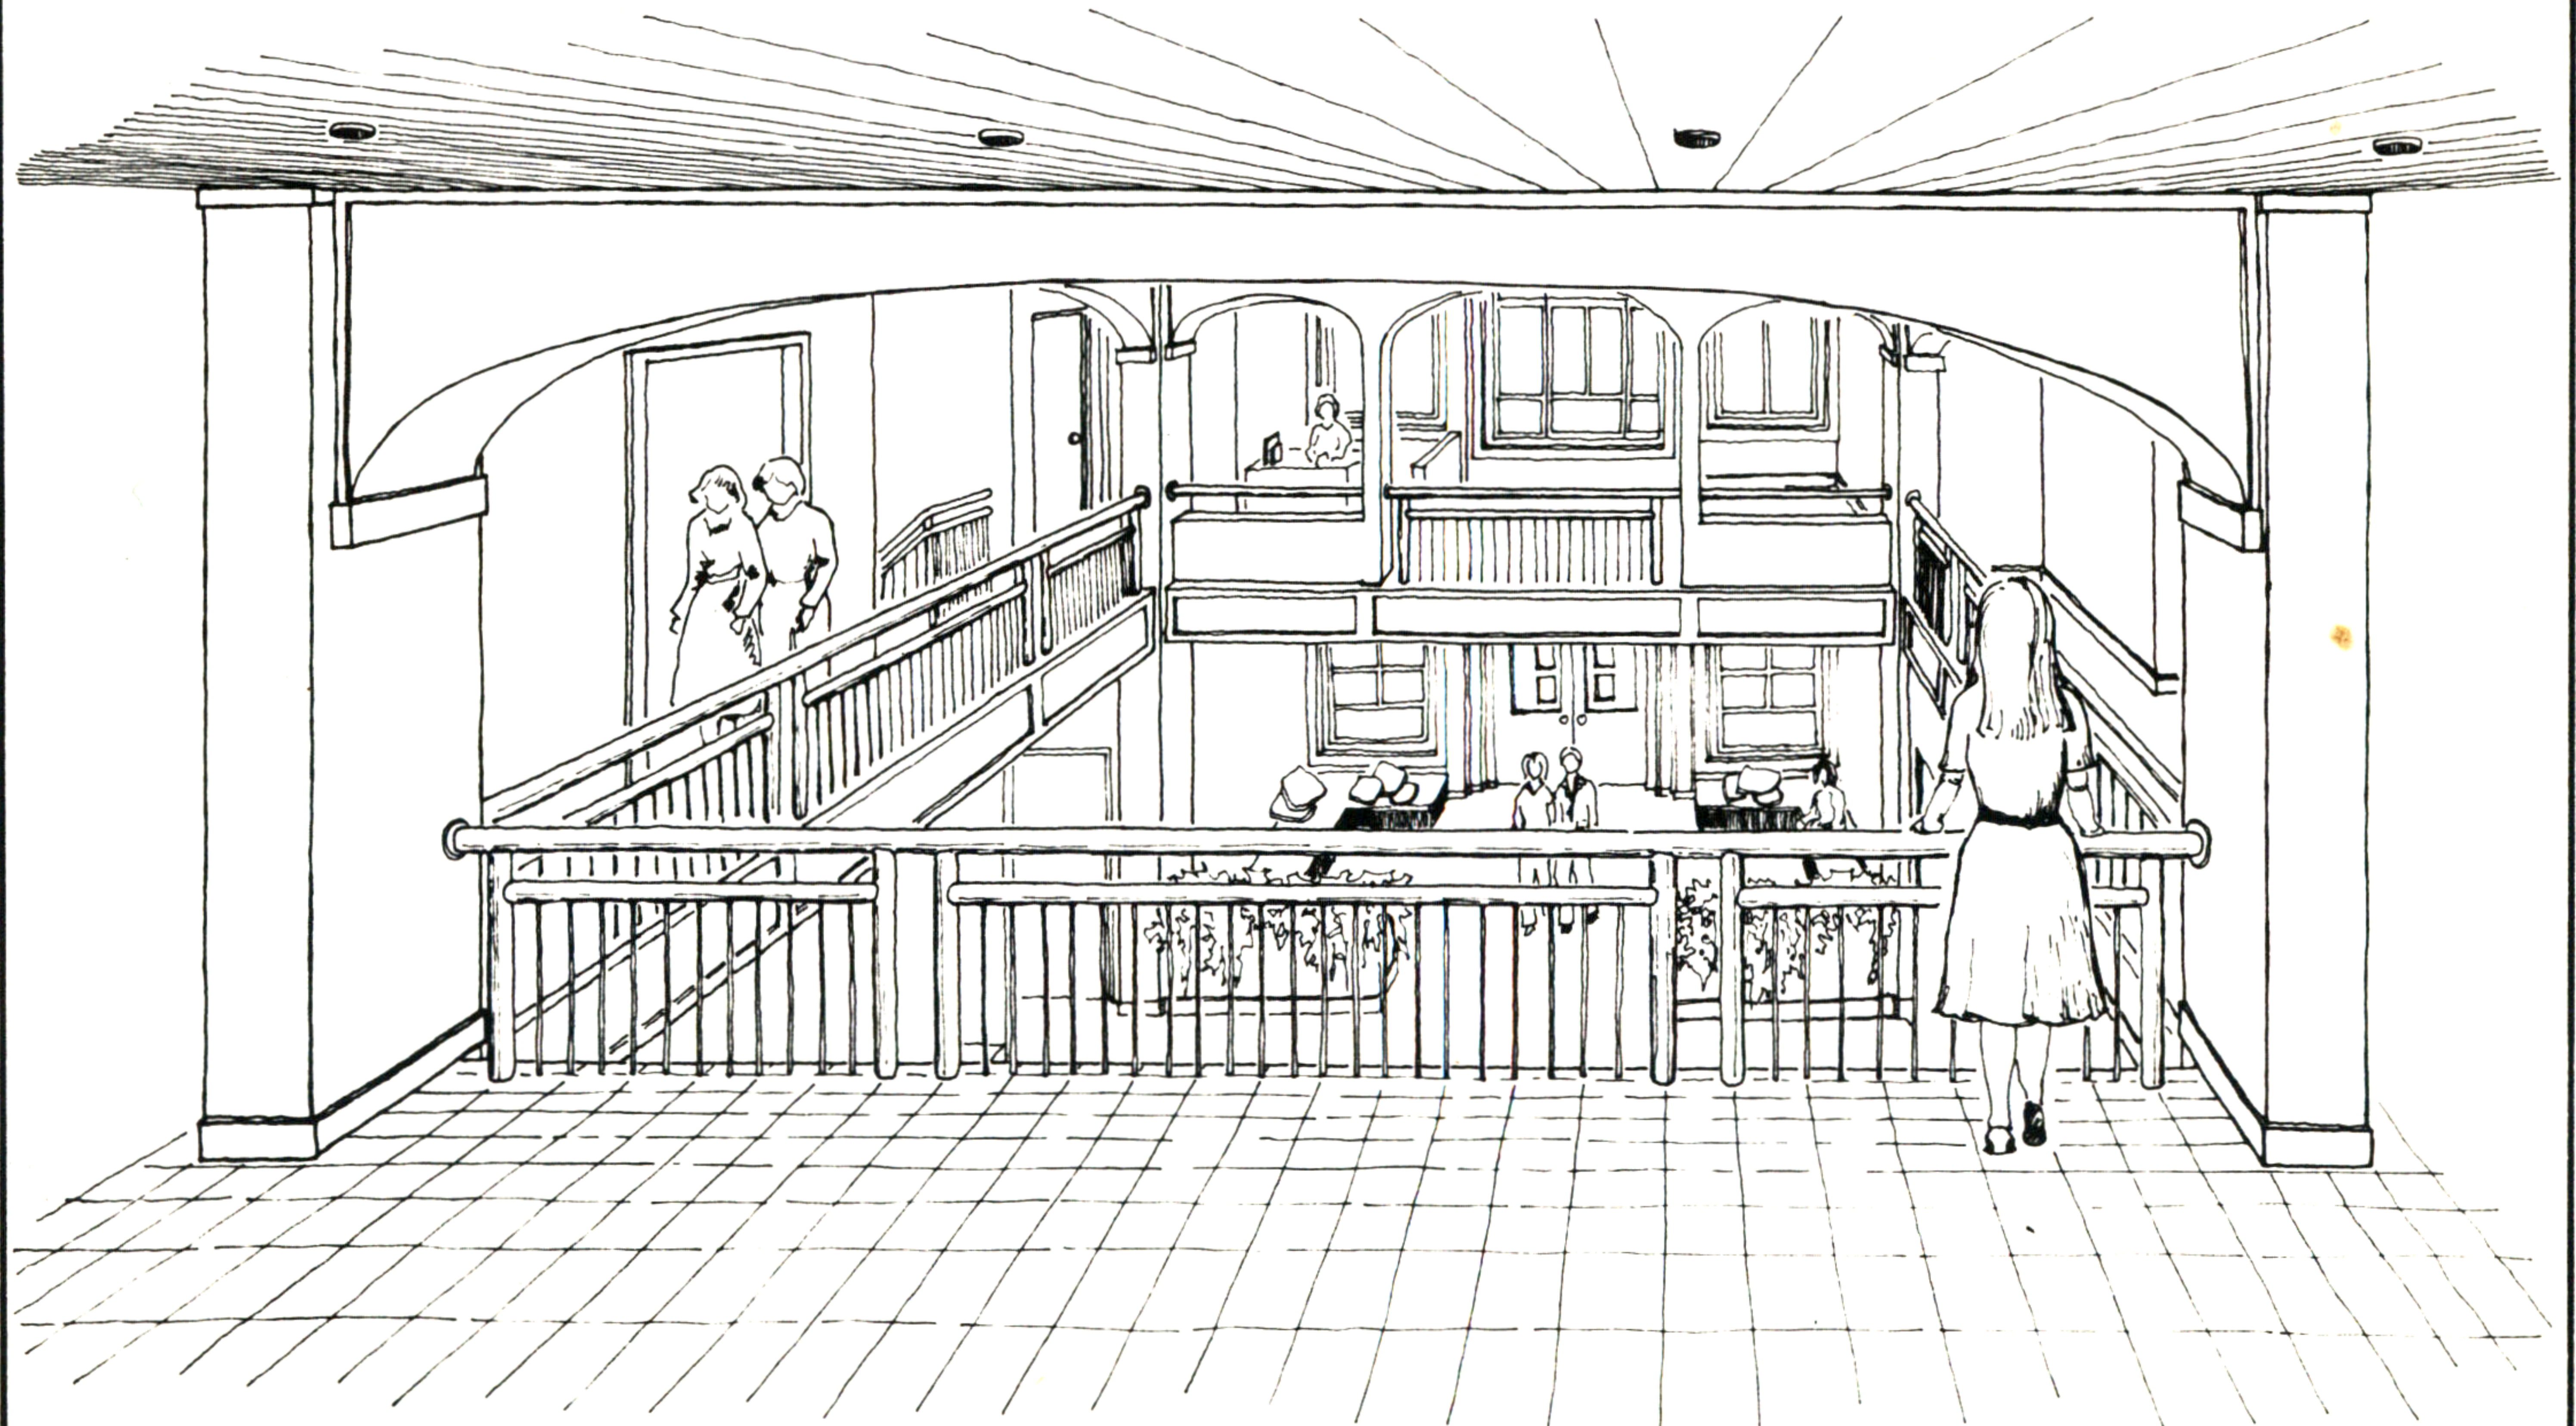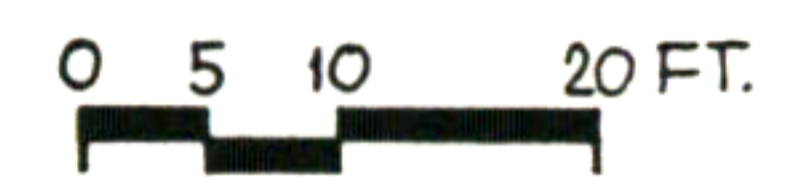

LOBBY "A" INTERIOR

HyeMyoung Kim