




## 80. HEALTH CLINIC

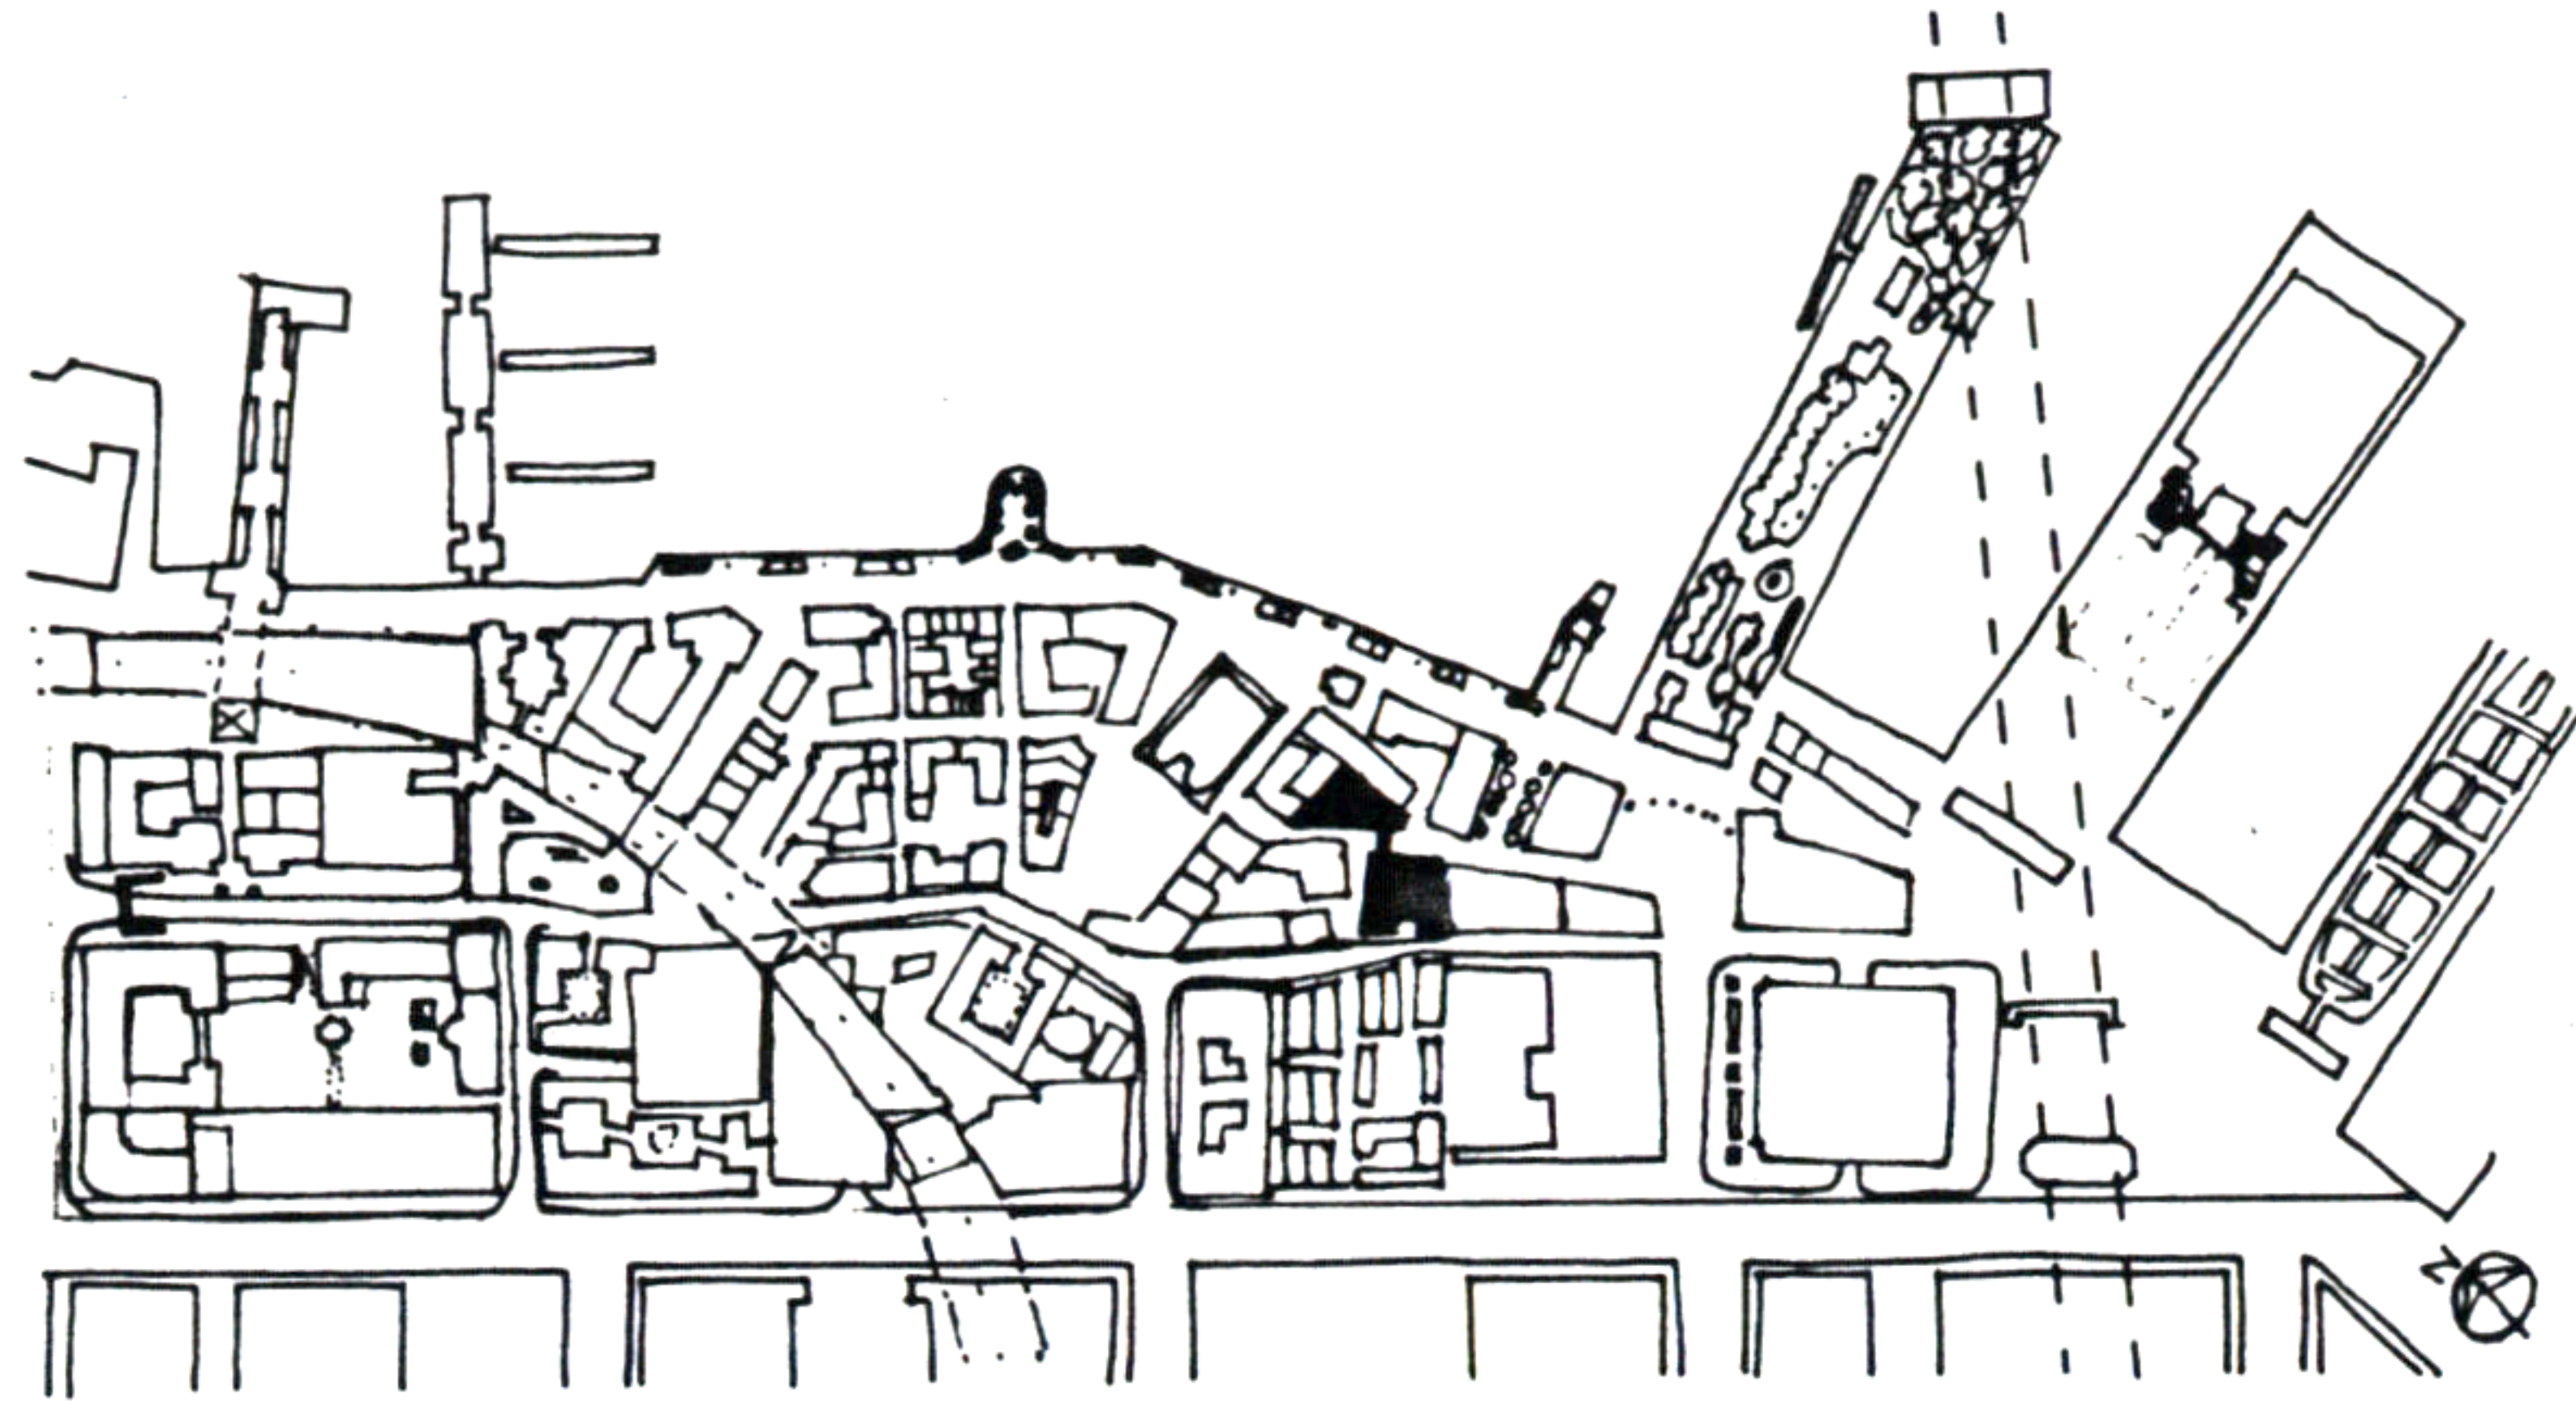

THE HEALTH CLINIC IS IN TWO PARTS. THE LARGER MAIN PART CONTAINING THE MEDICAL, ADMINISTRATIVE AND DIAGNOSTIC SERVICES IS ADJACENT TO THE STUDIO APARTMENTS FACING THE CAR STREET IN THE AREA. THE SMALLER PART CONNECTED BY A BRIDGE TO THE FIRST IS ADJACENT TO THE CHILDRENS ART SCHOOL FACING THE PEDESTRIAN ROAD. THE TWO BUILDINGS HAVE INTERIOR COVERED COURTYARDS AND OCCUPY A TOTAL OF 13,064 SQUARE FEET. THE SMALLER IS FOUR STORIES HIGH WHILE THE LARGER HAS TWO MORE STORIES WHICH EXTEND BEYOND THE COVERED COURT.

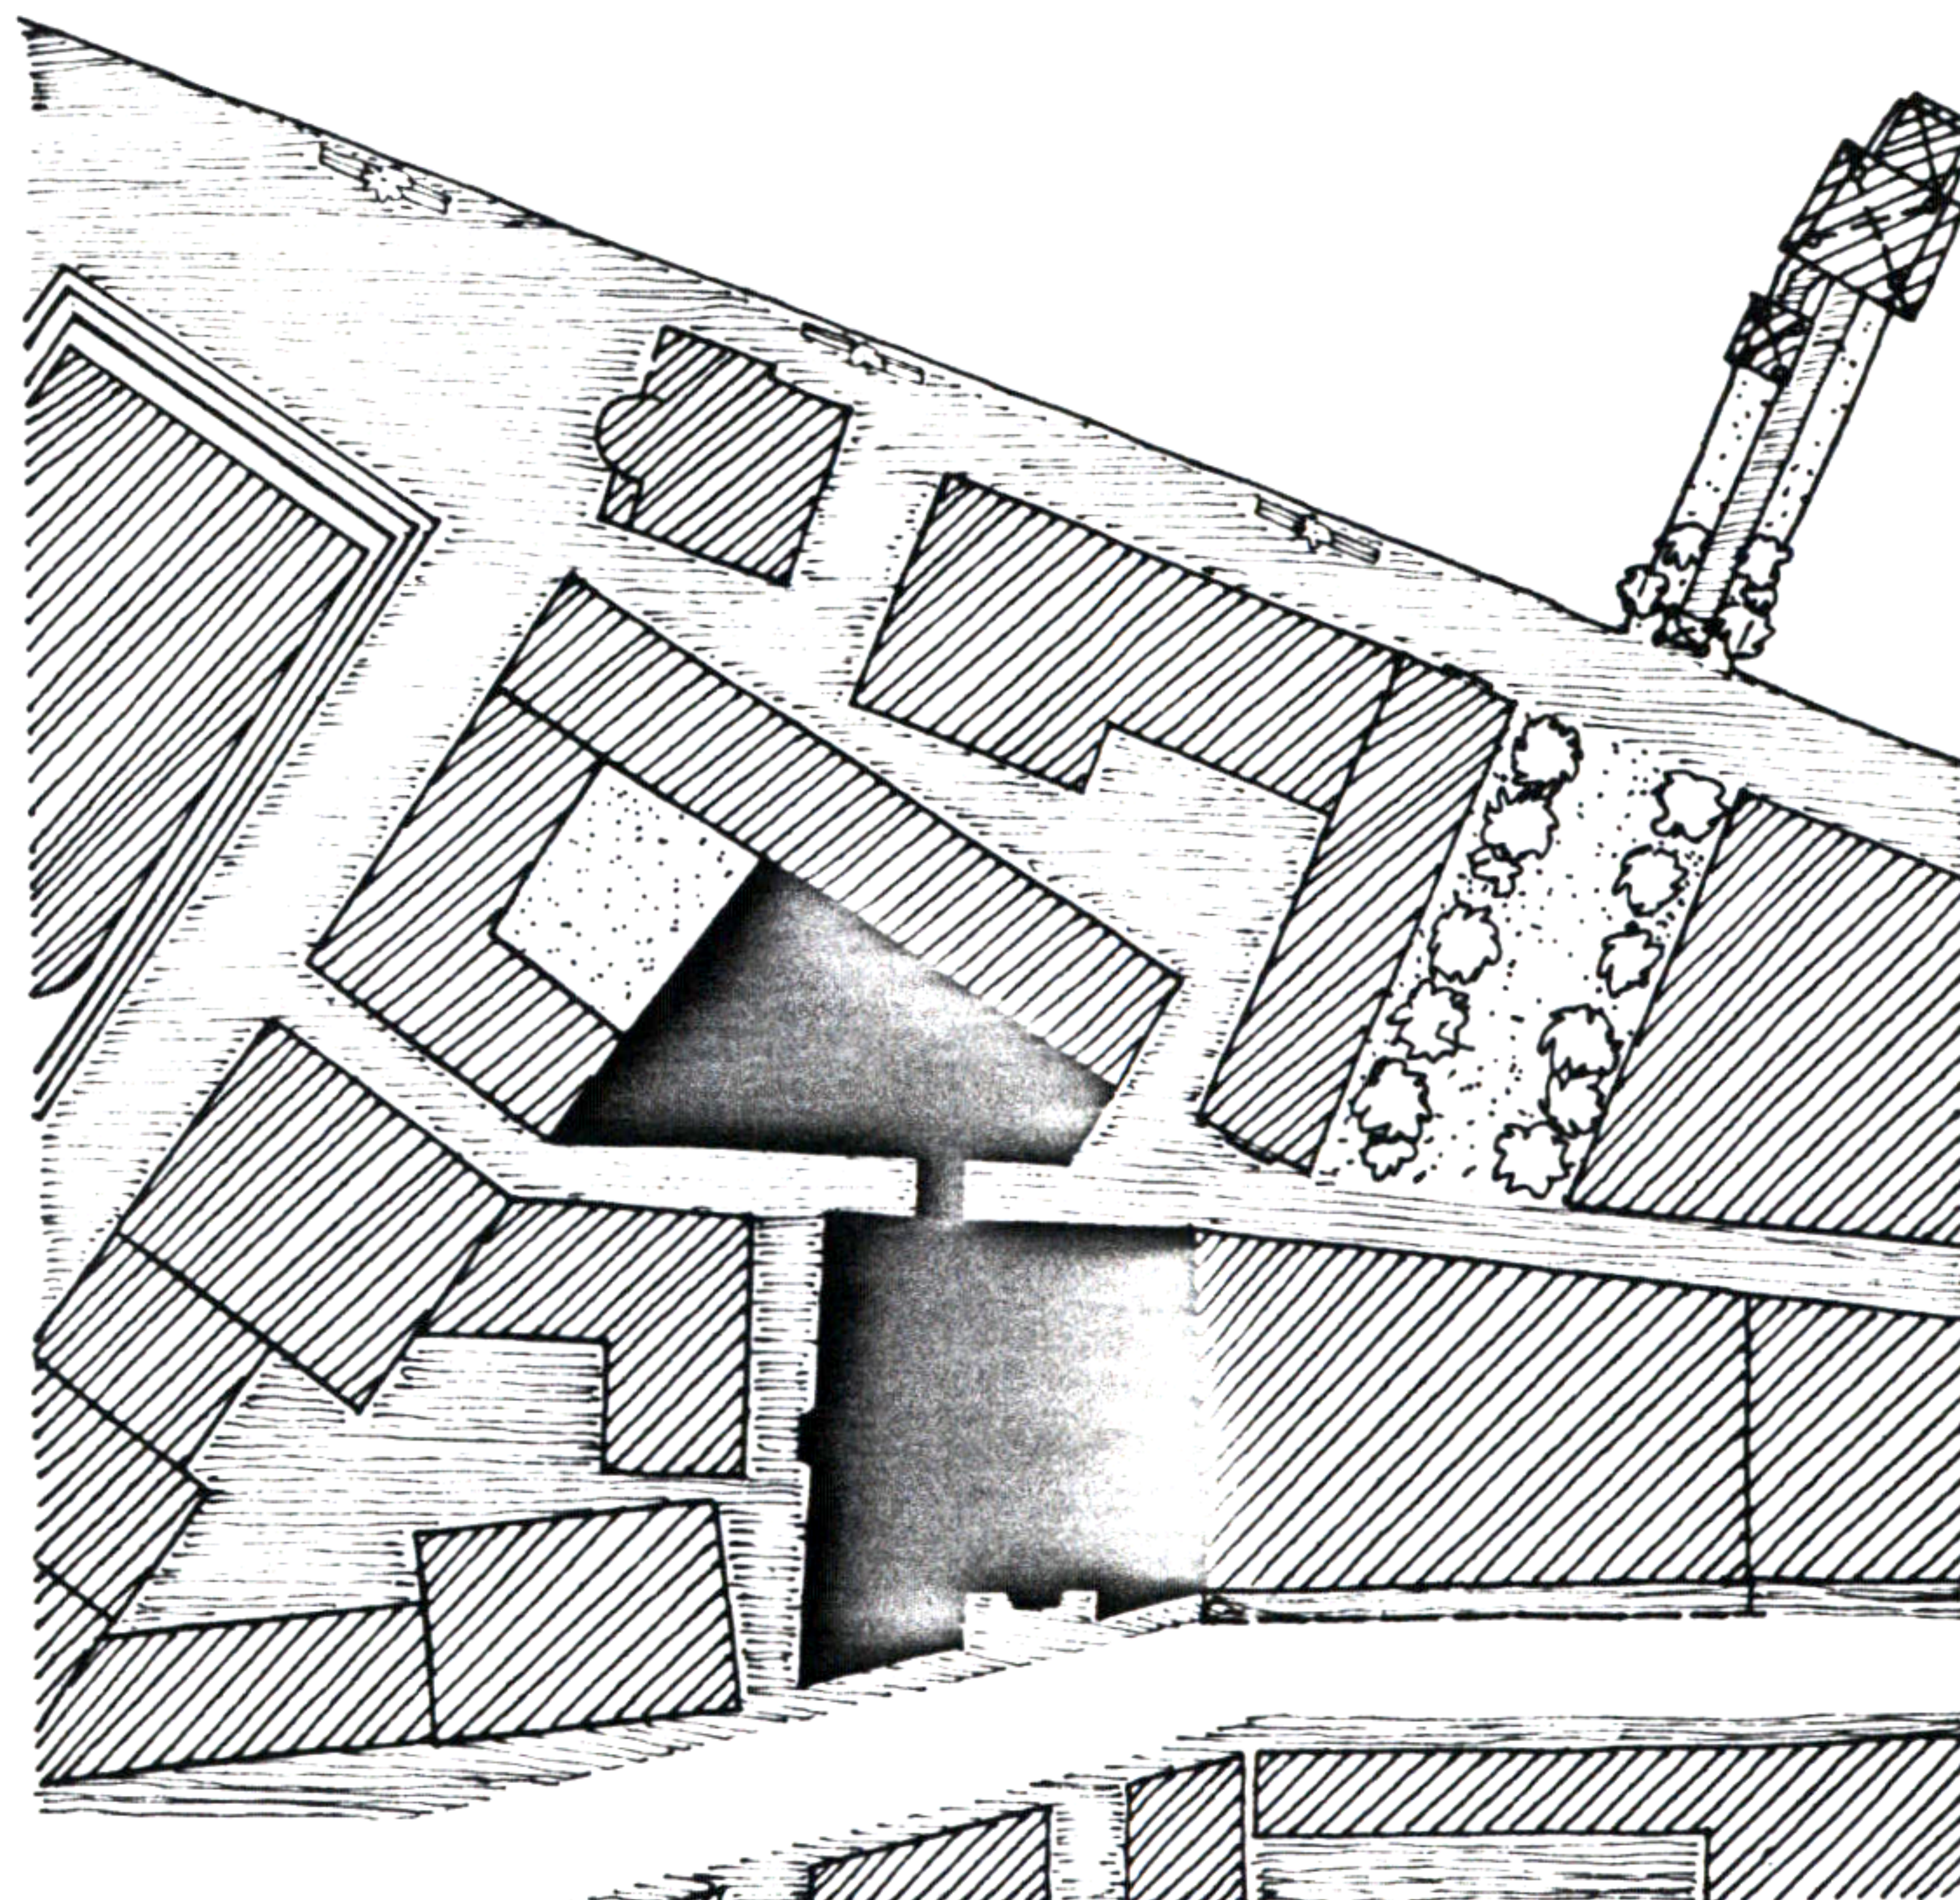

SITE PLAN


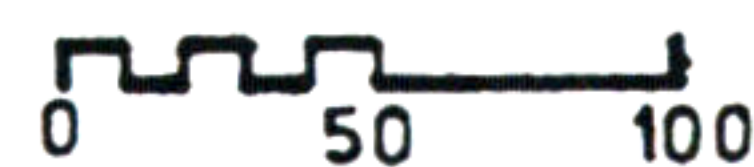


**Ramzi Kawar**


# 80. HEALTH CLINIC



SOUTH WEST ELEVATION

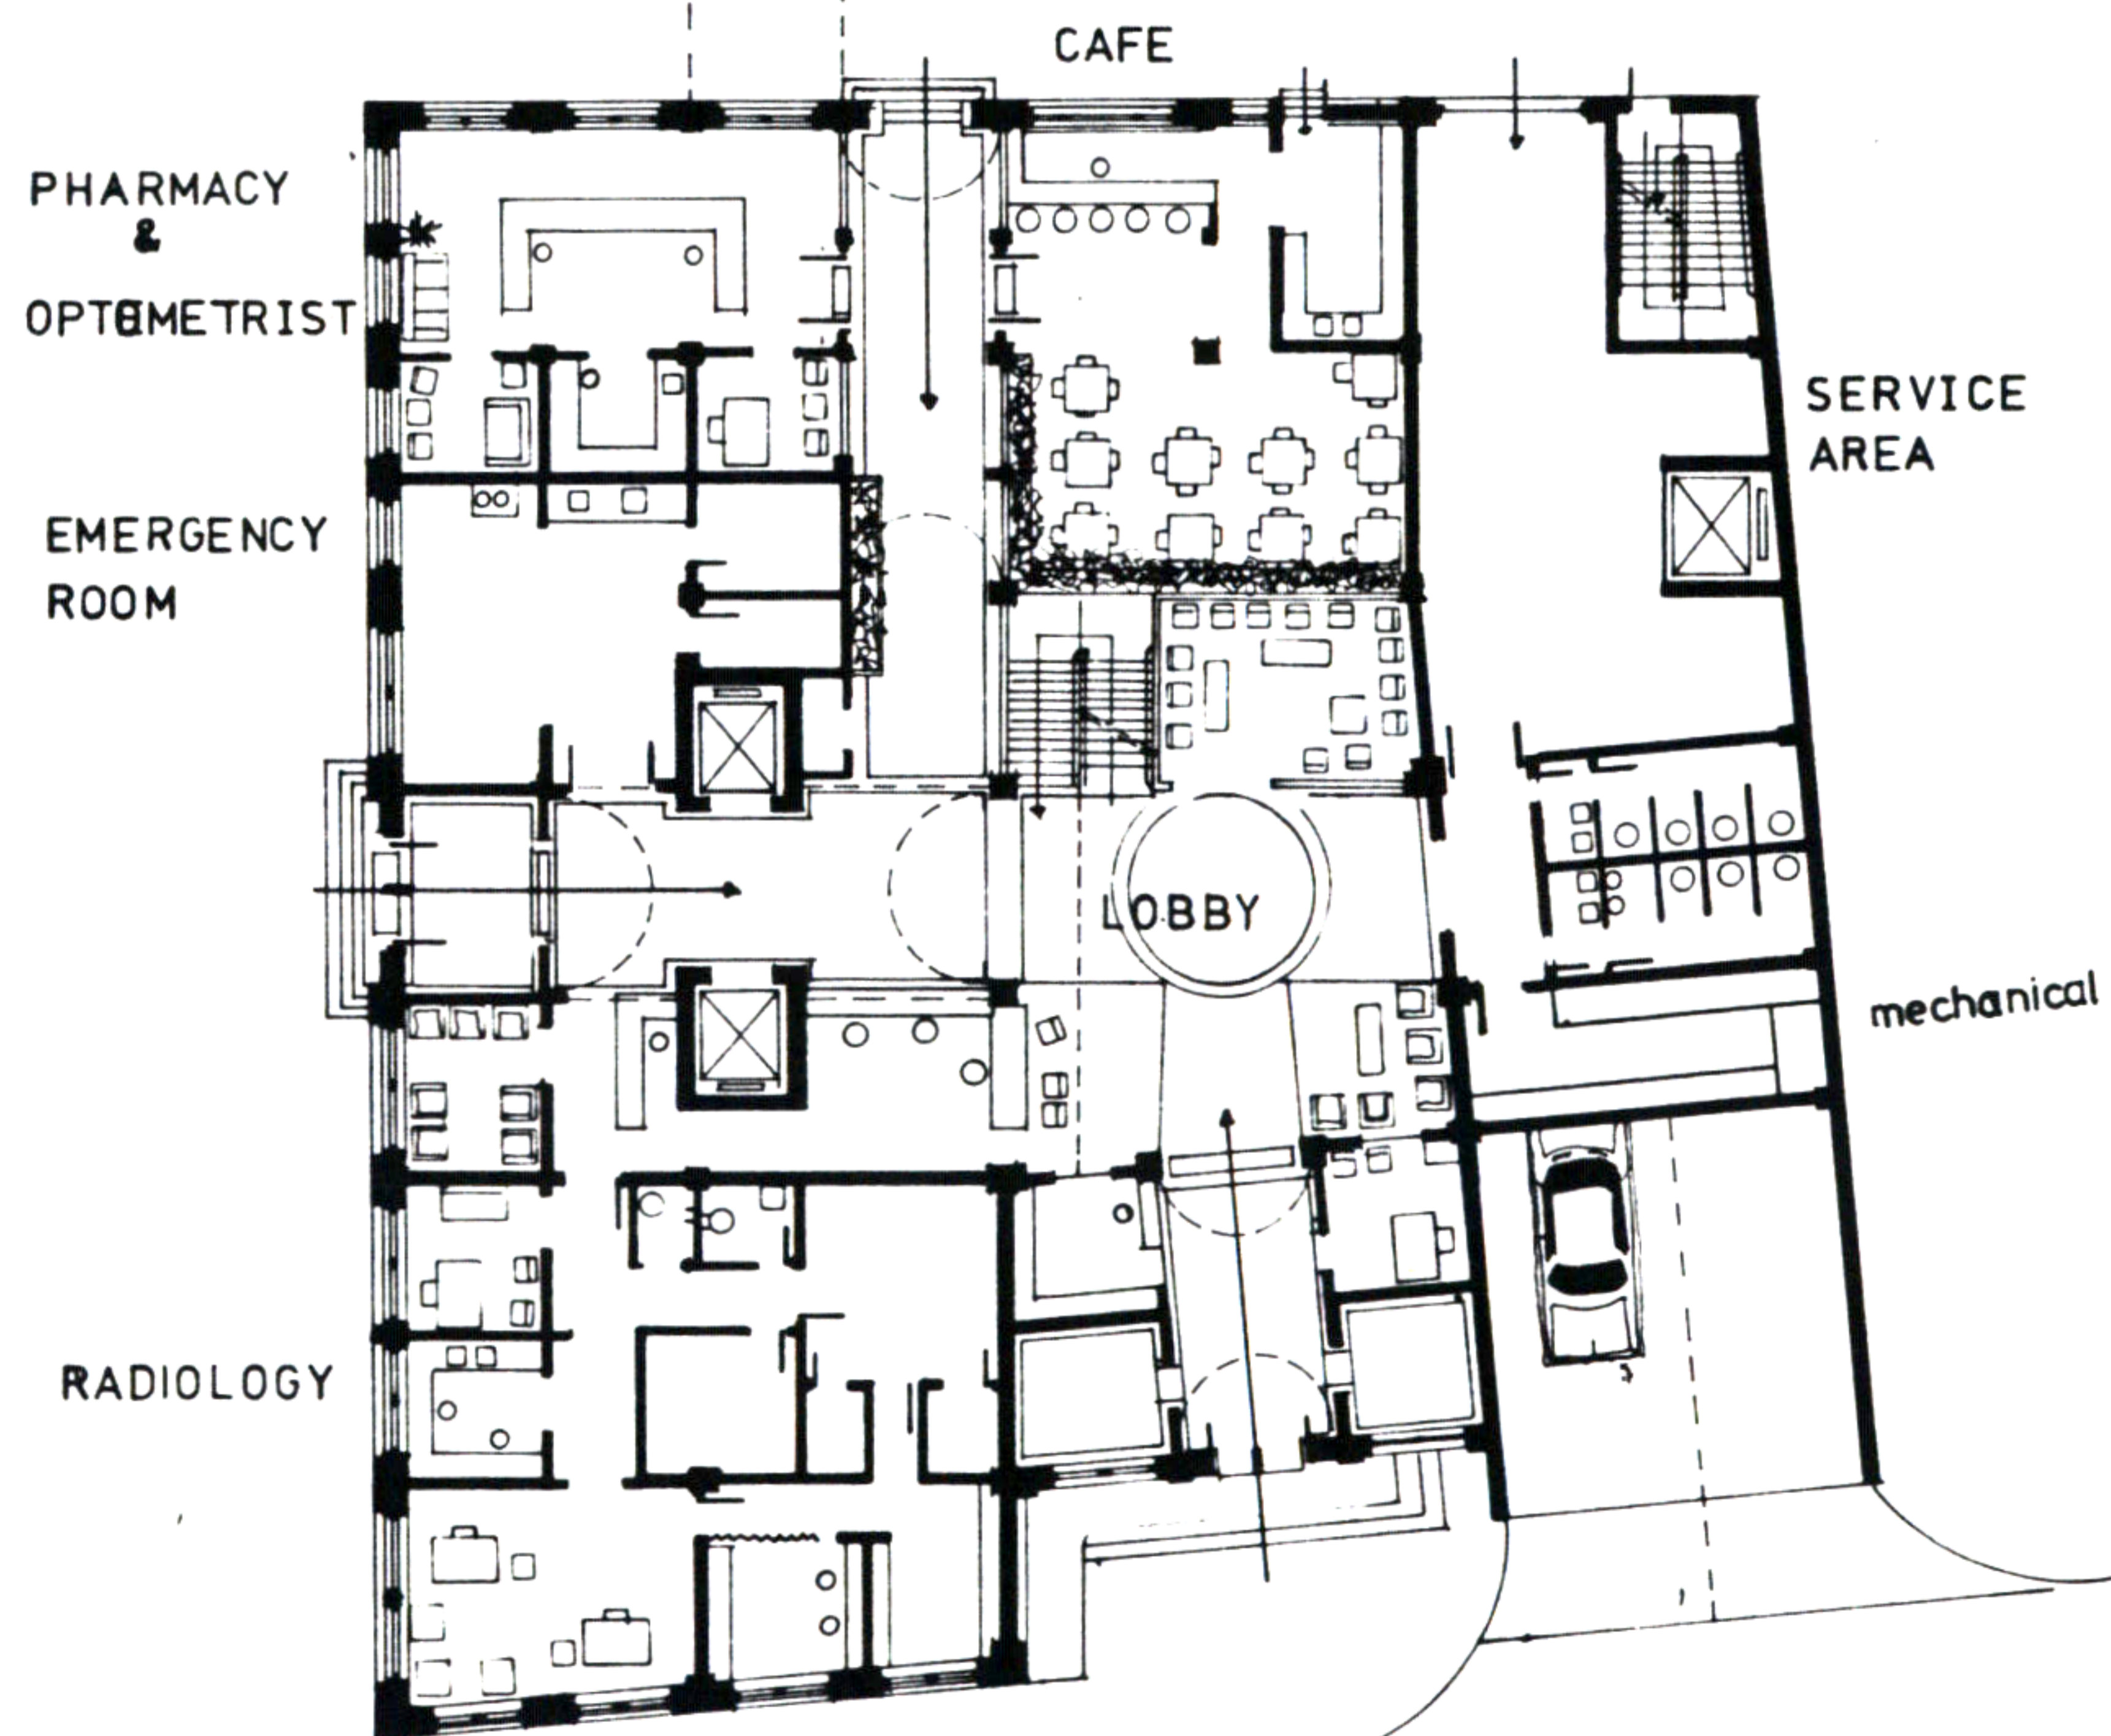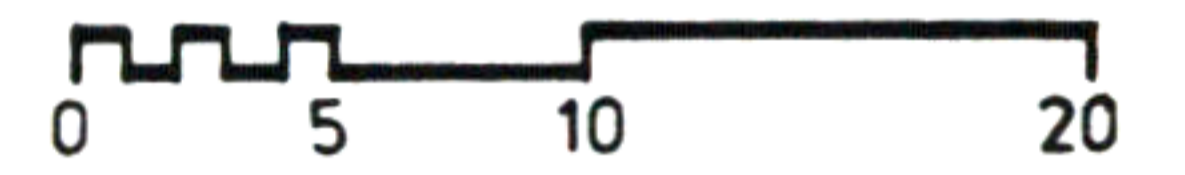

FIRST FLOOR PLAN

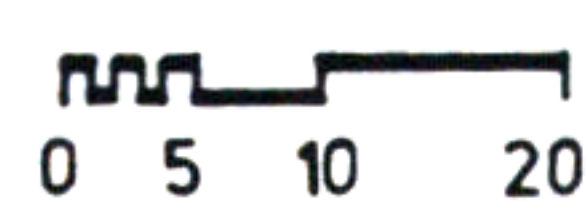


**Ramzi Kawar**


# 80. HEALTH CLINIC



NORTH WEST ELEVATION

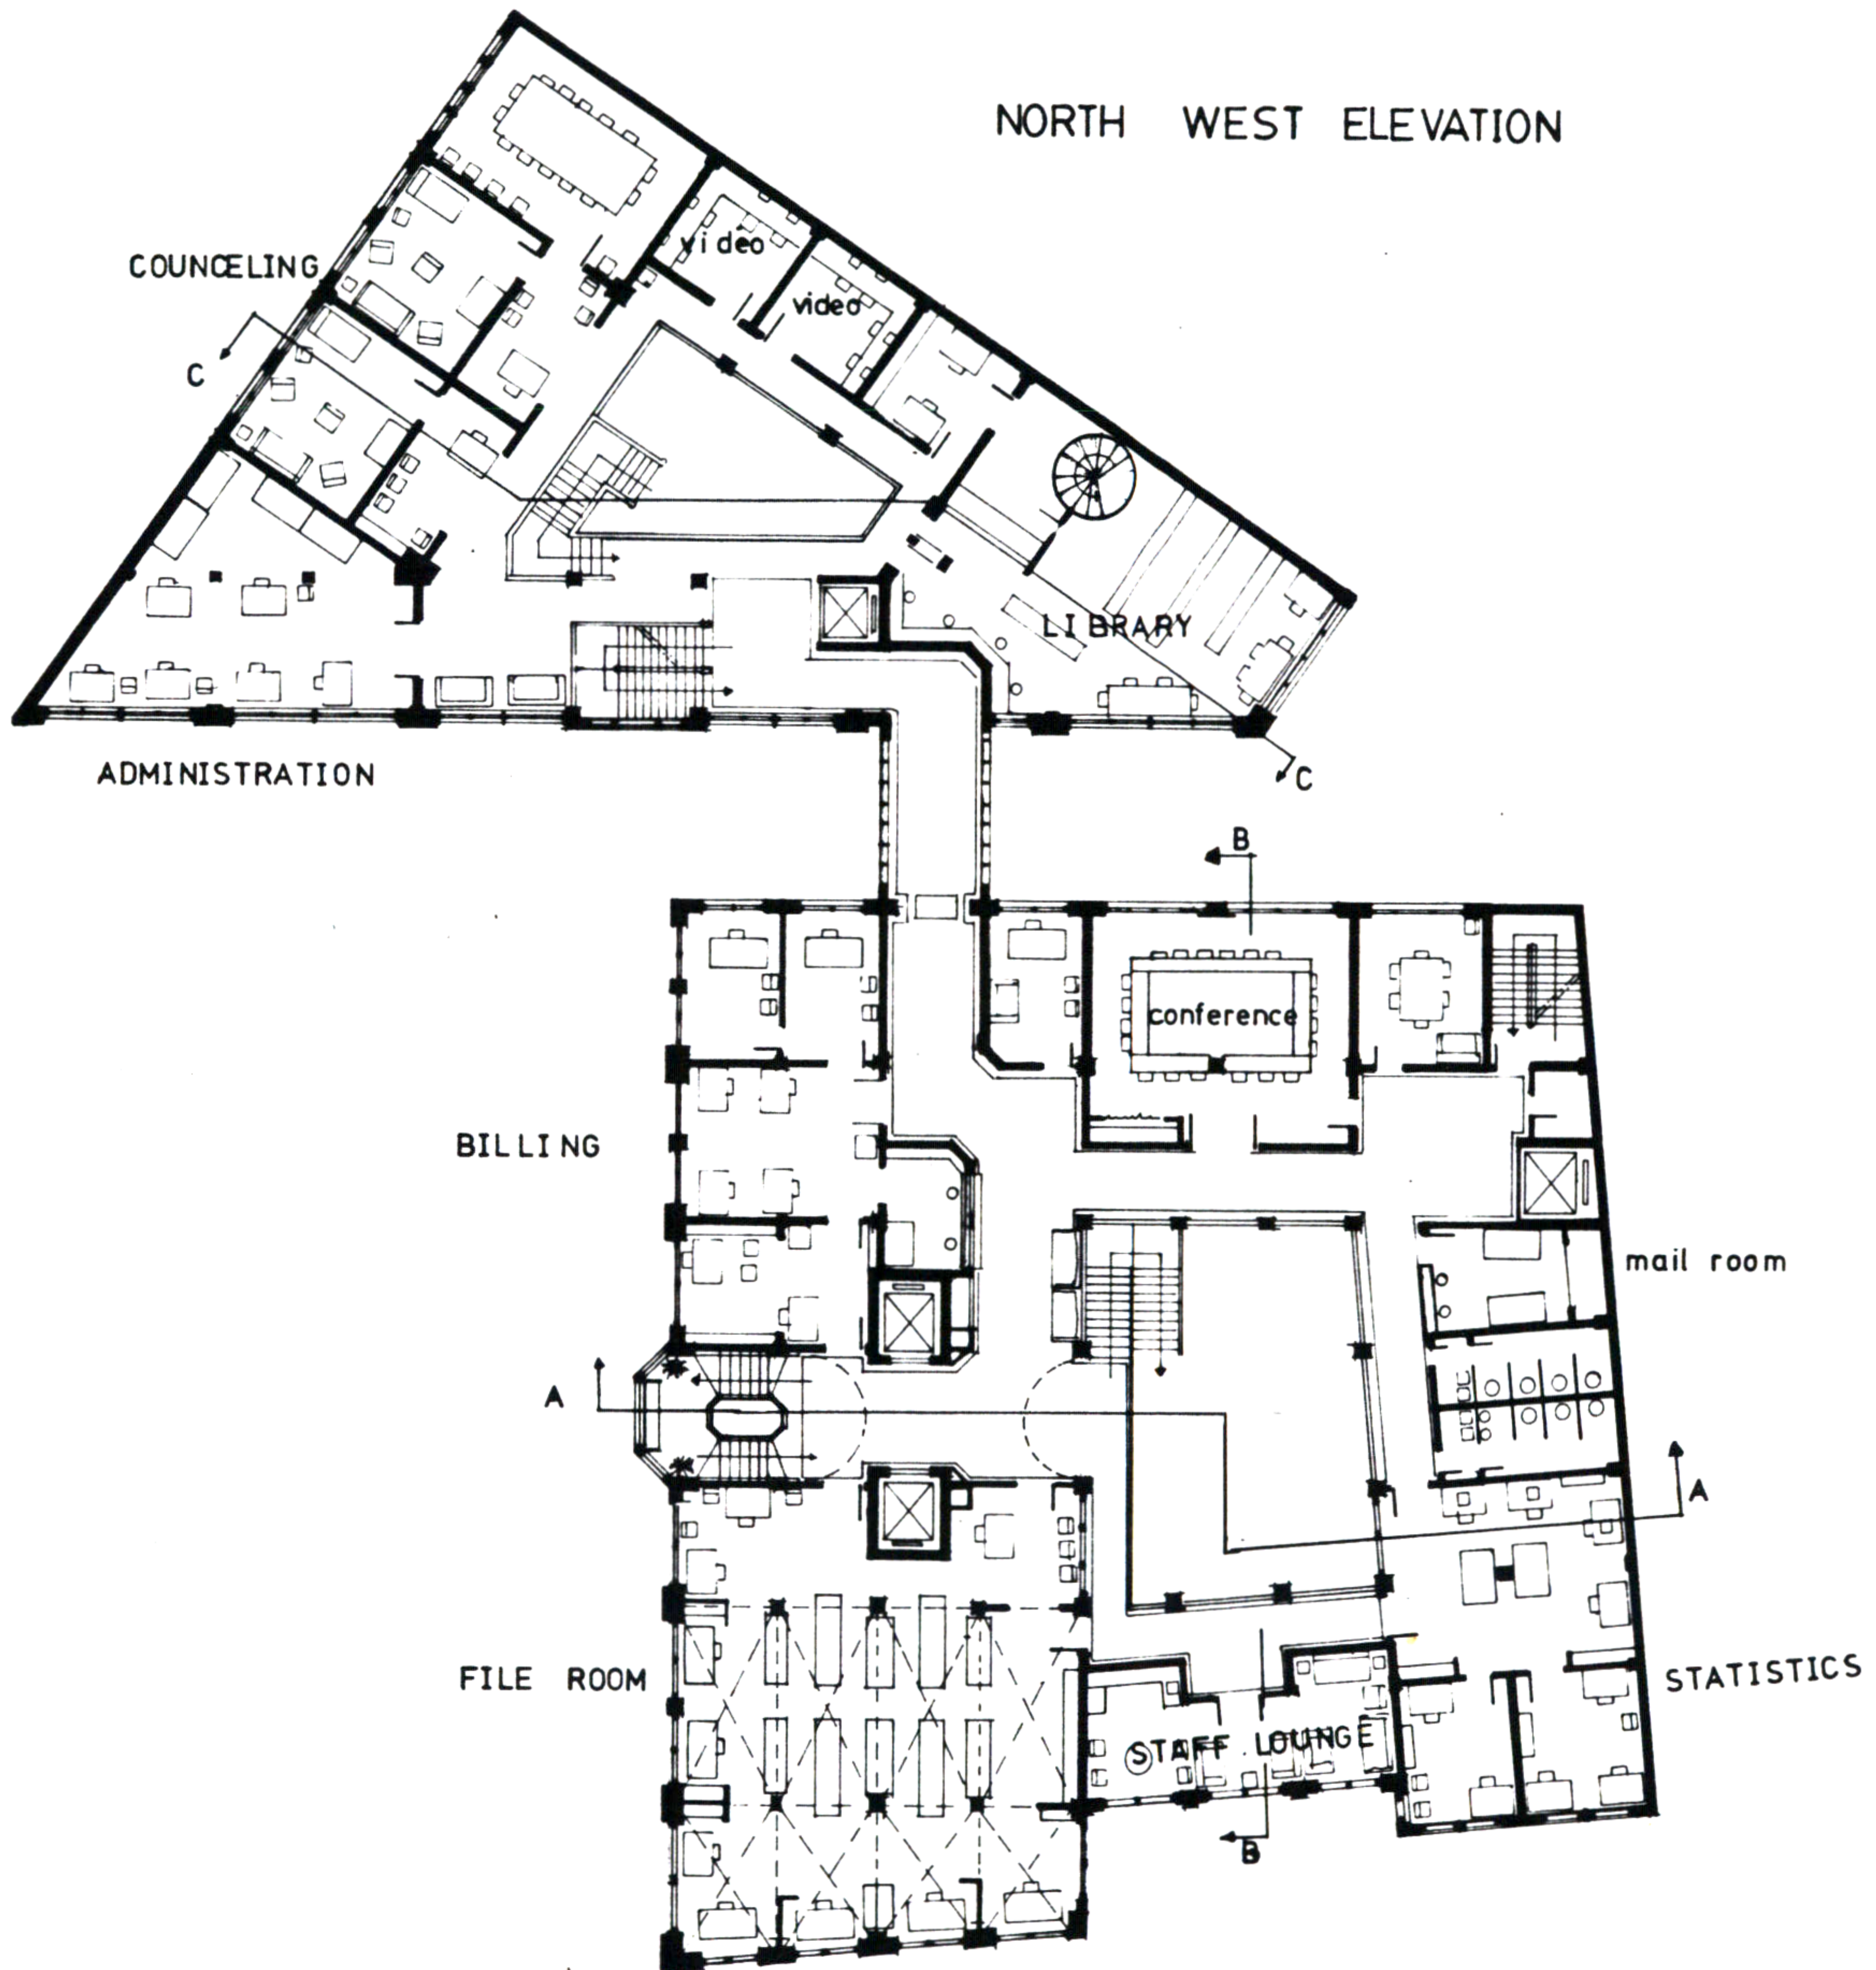

SECOND FLOOR PLAN

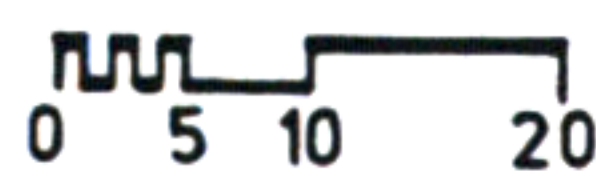


Ramzi Kwar


# 80. HEALTH CLINIC




NORTH EAST ELEVATION

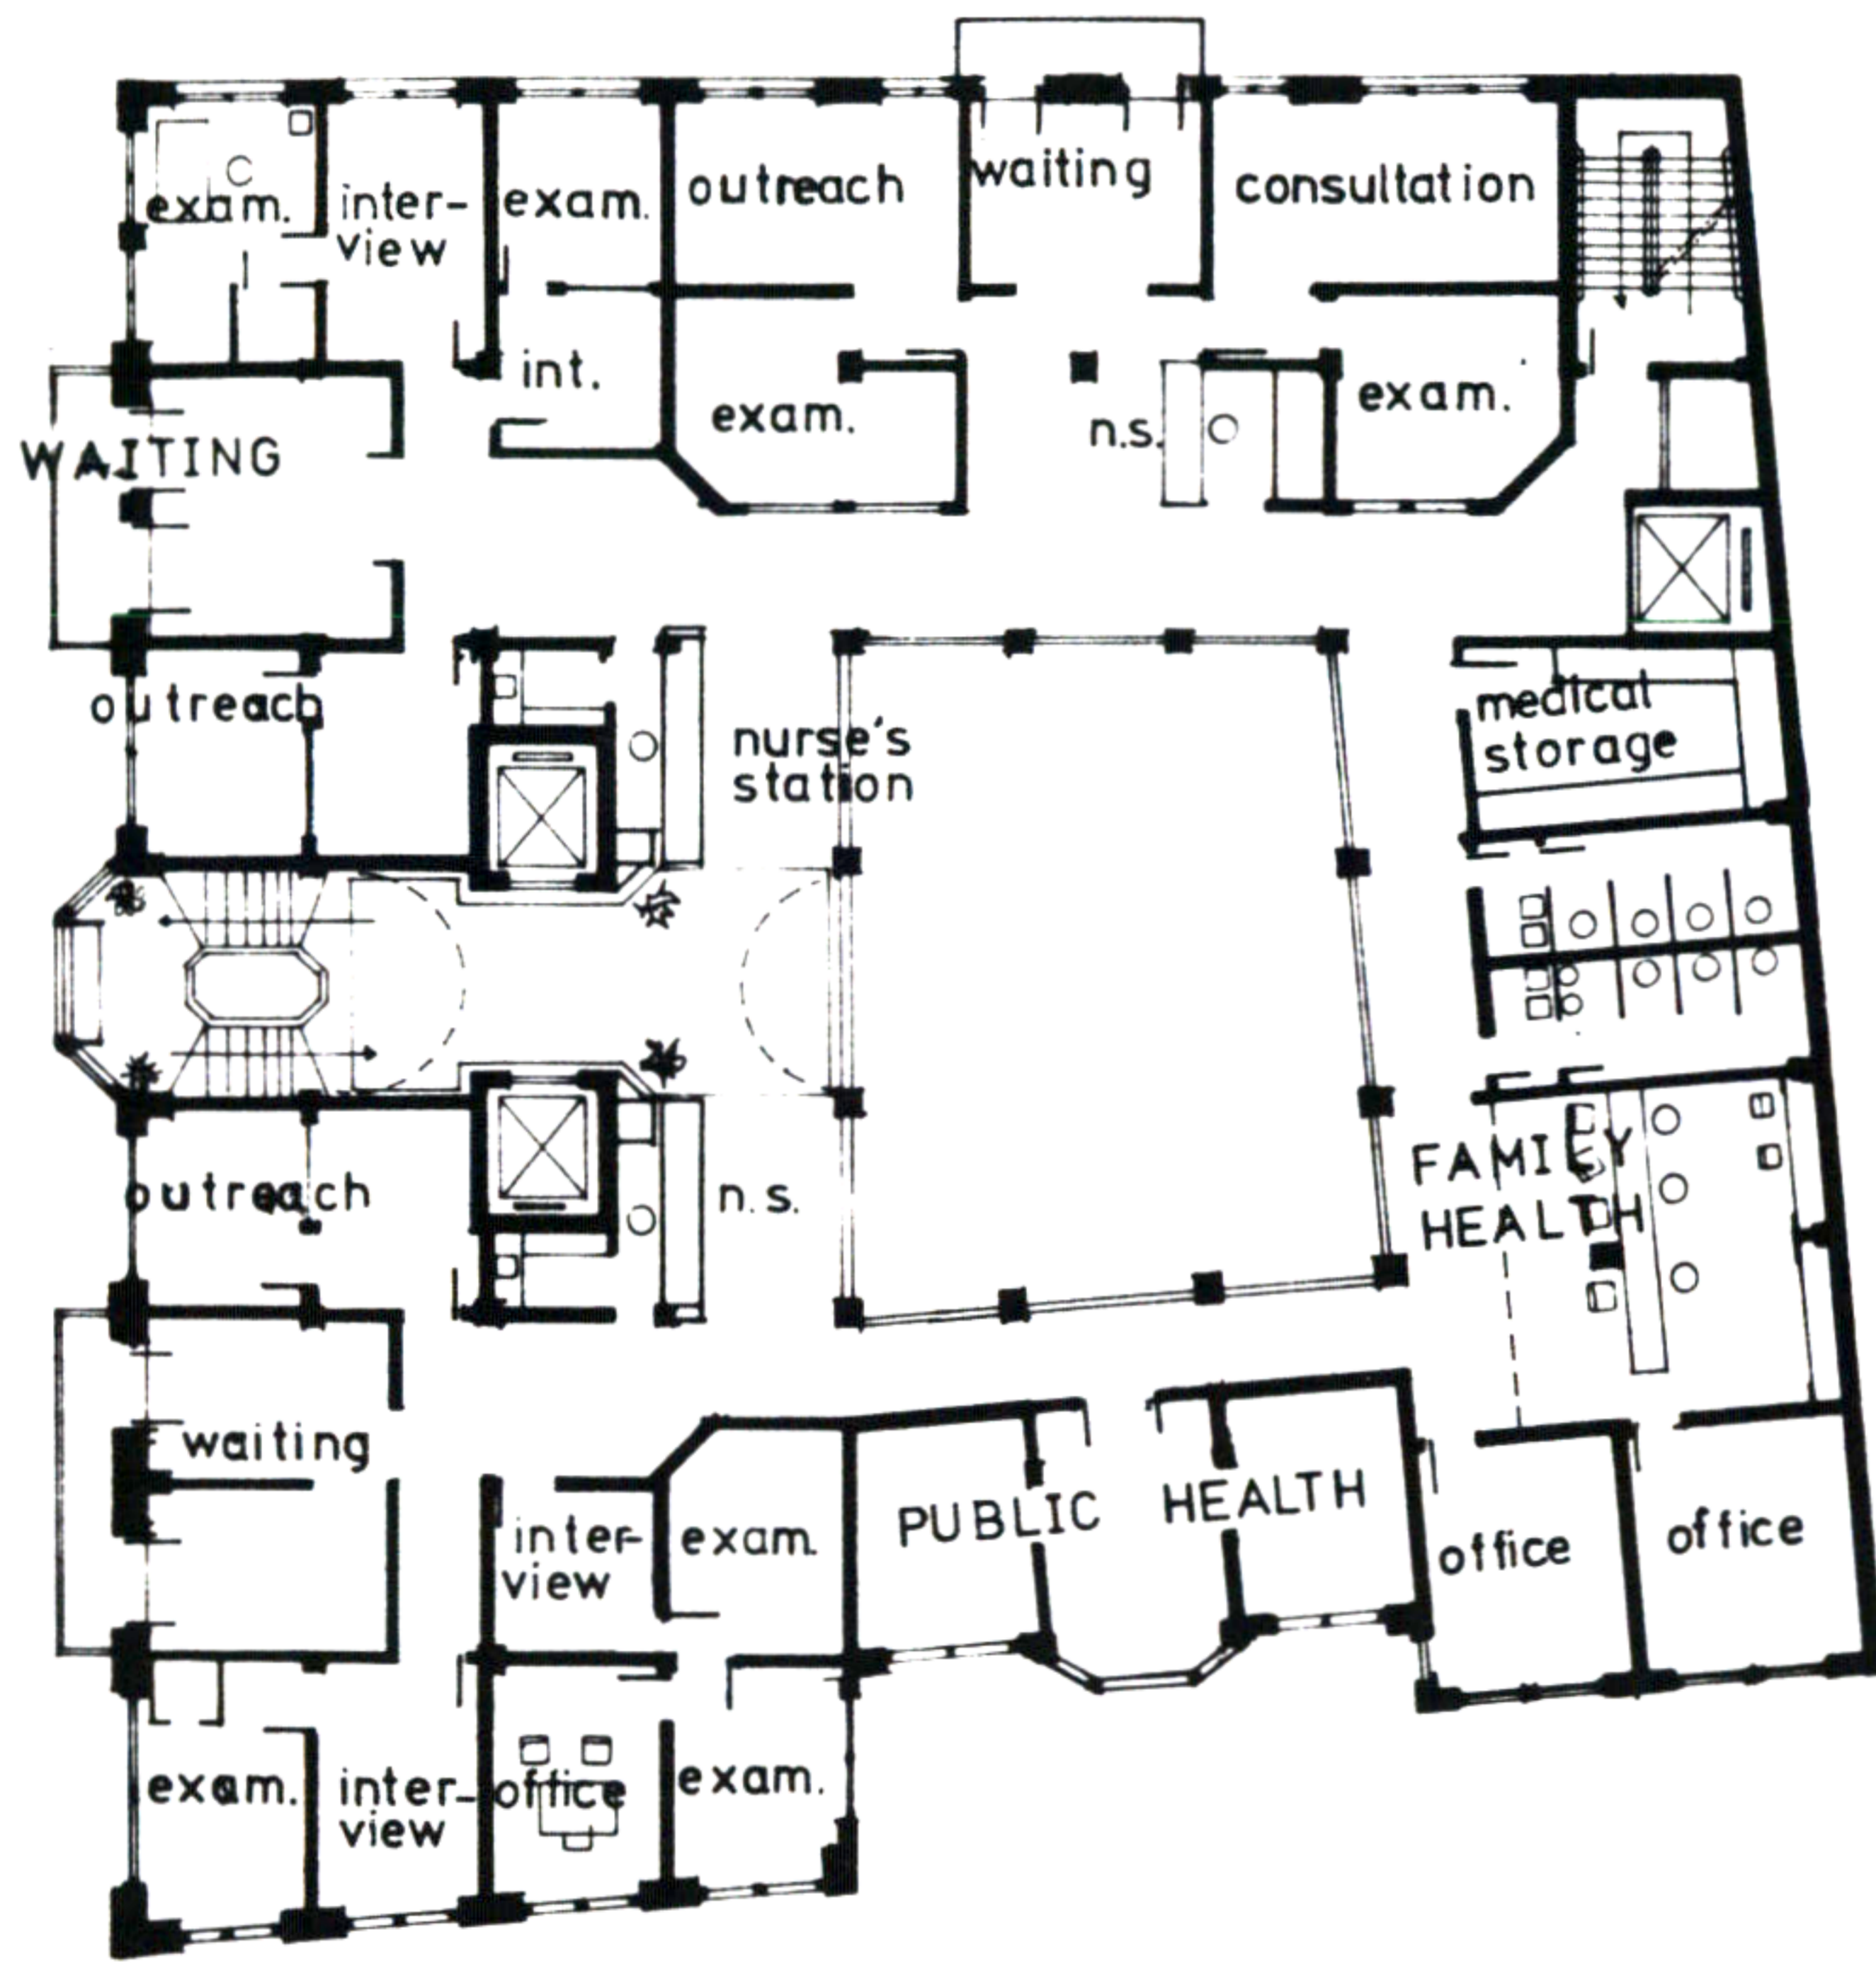


3<sup>rd</sup> FLOOR PLAN

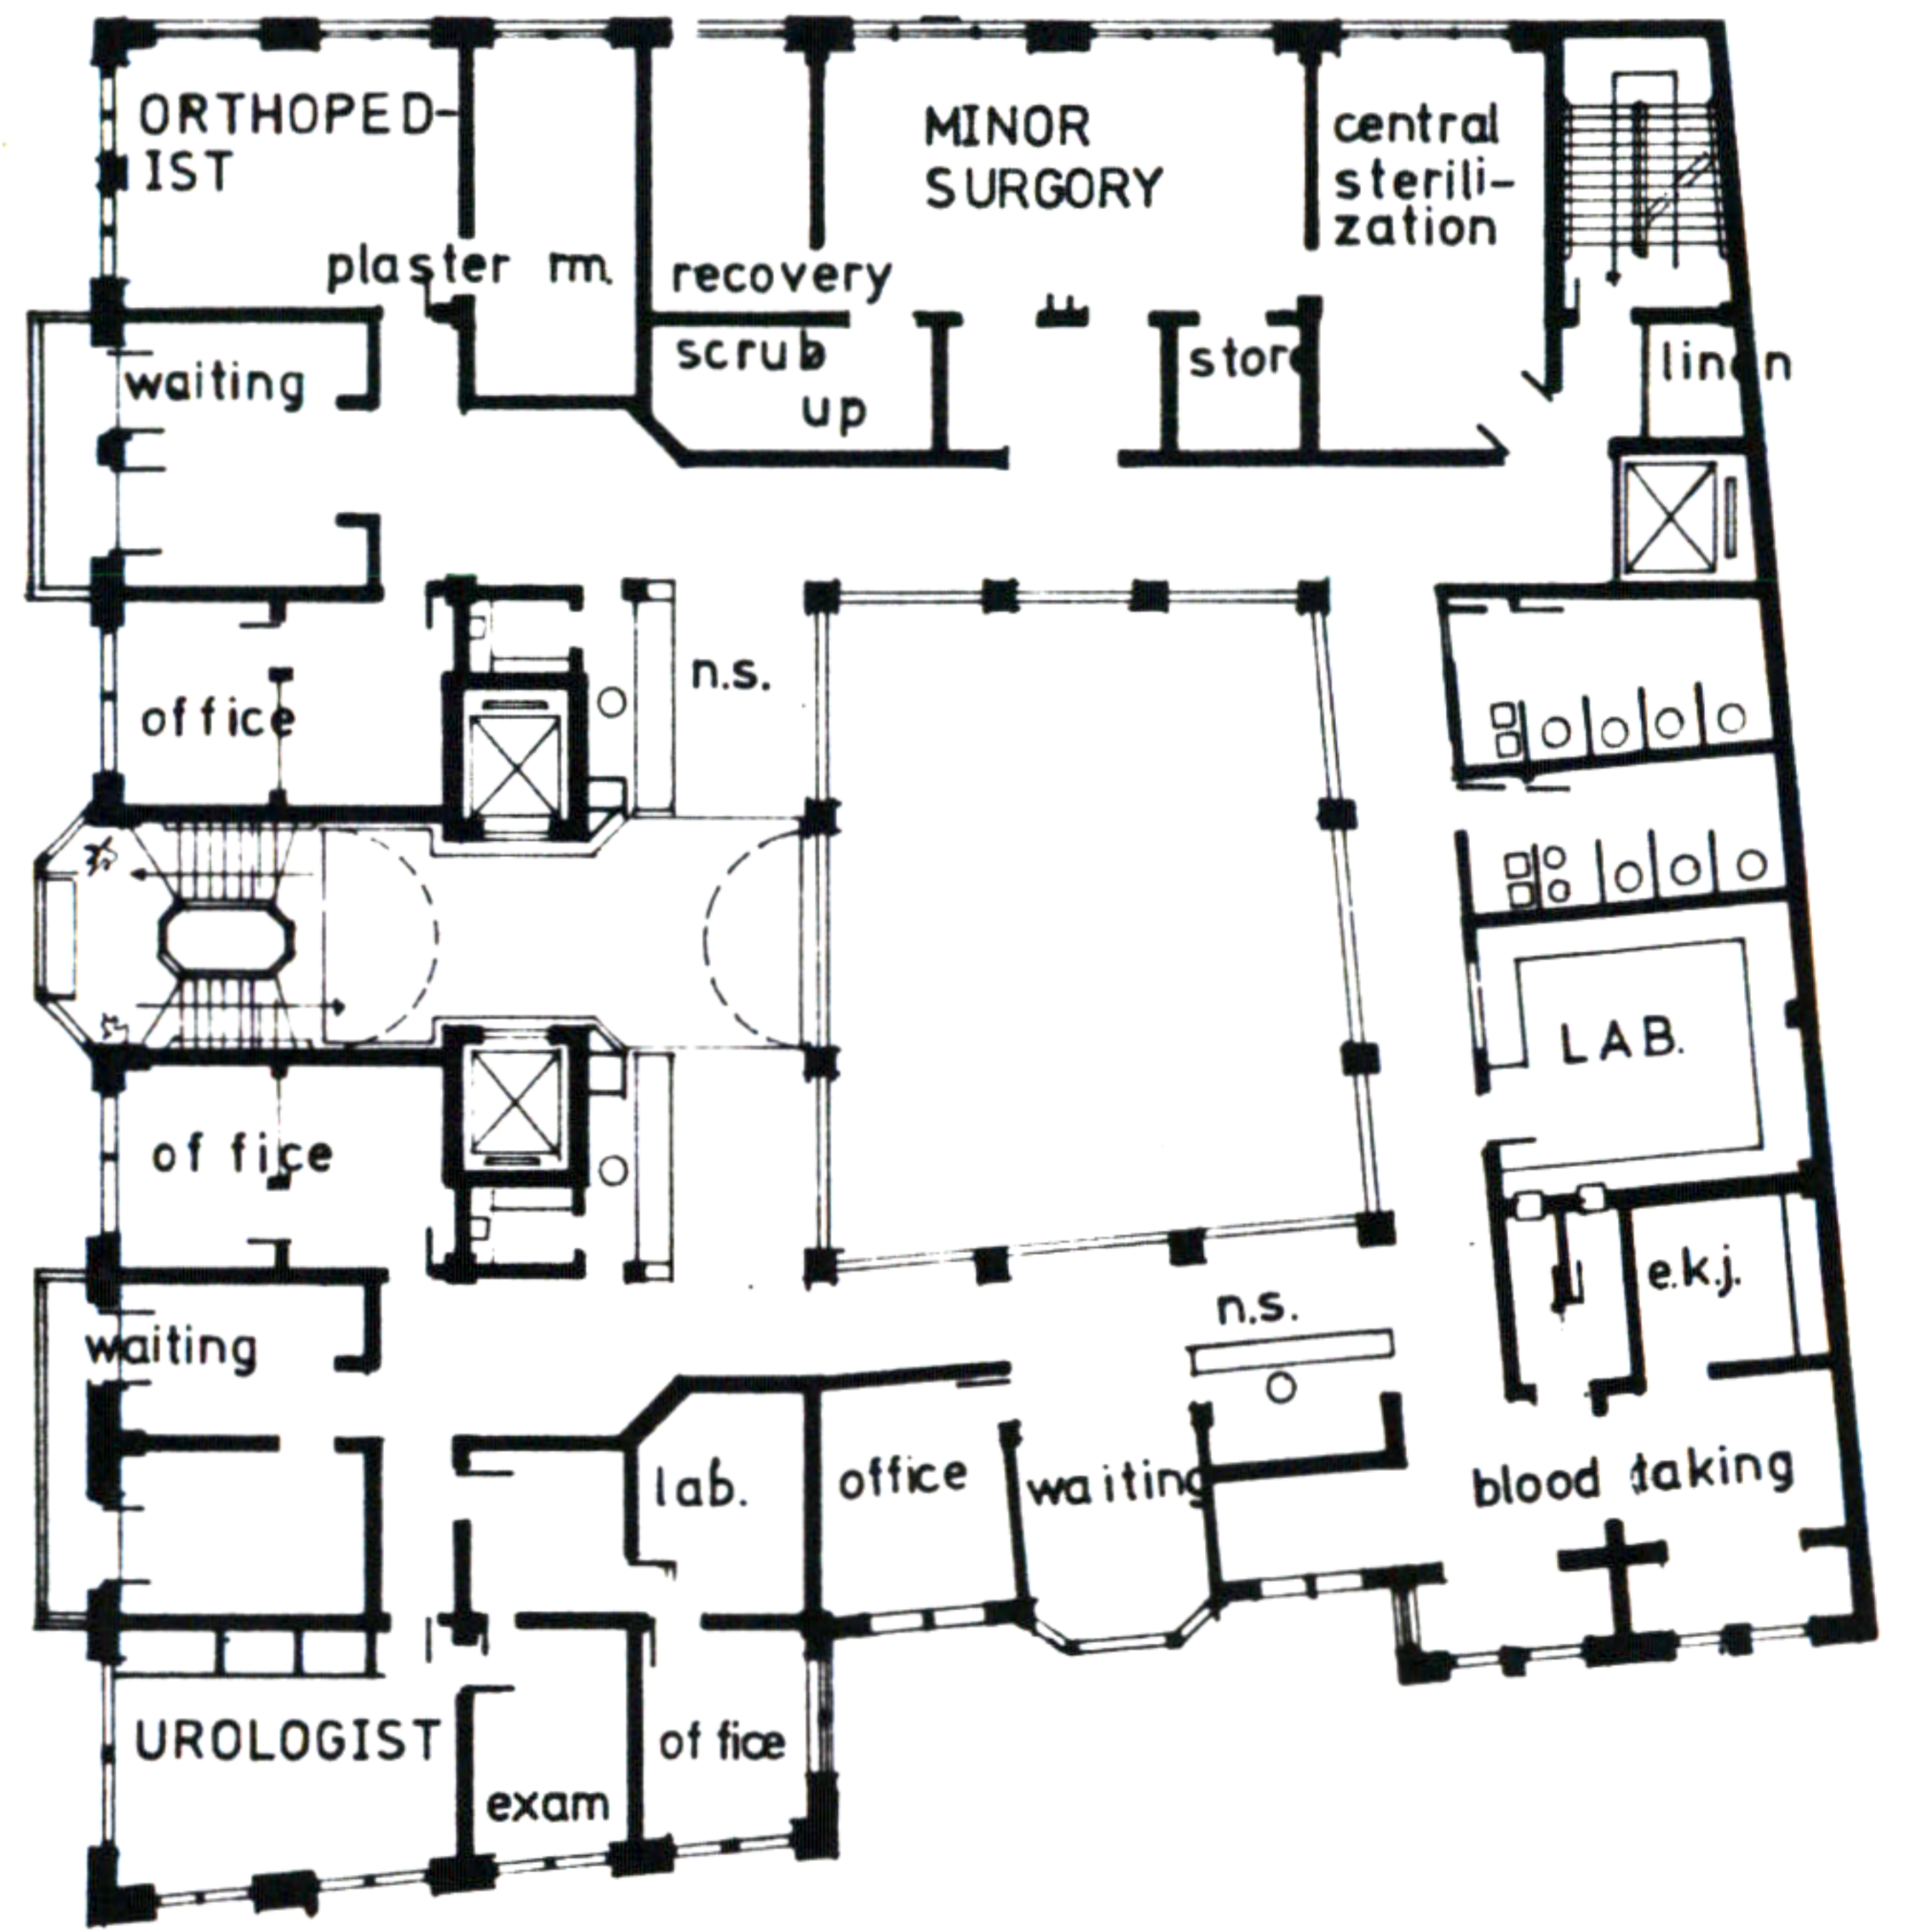

4<sup>th</sup> FLOOR PLAN

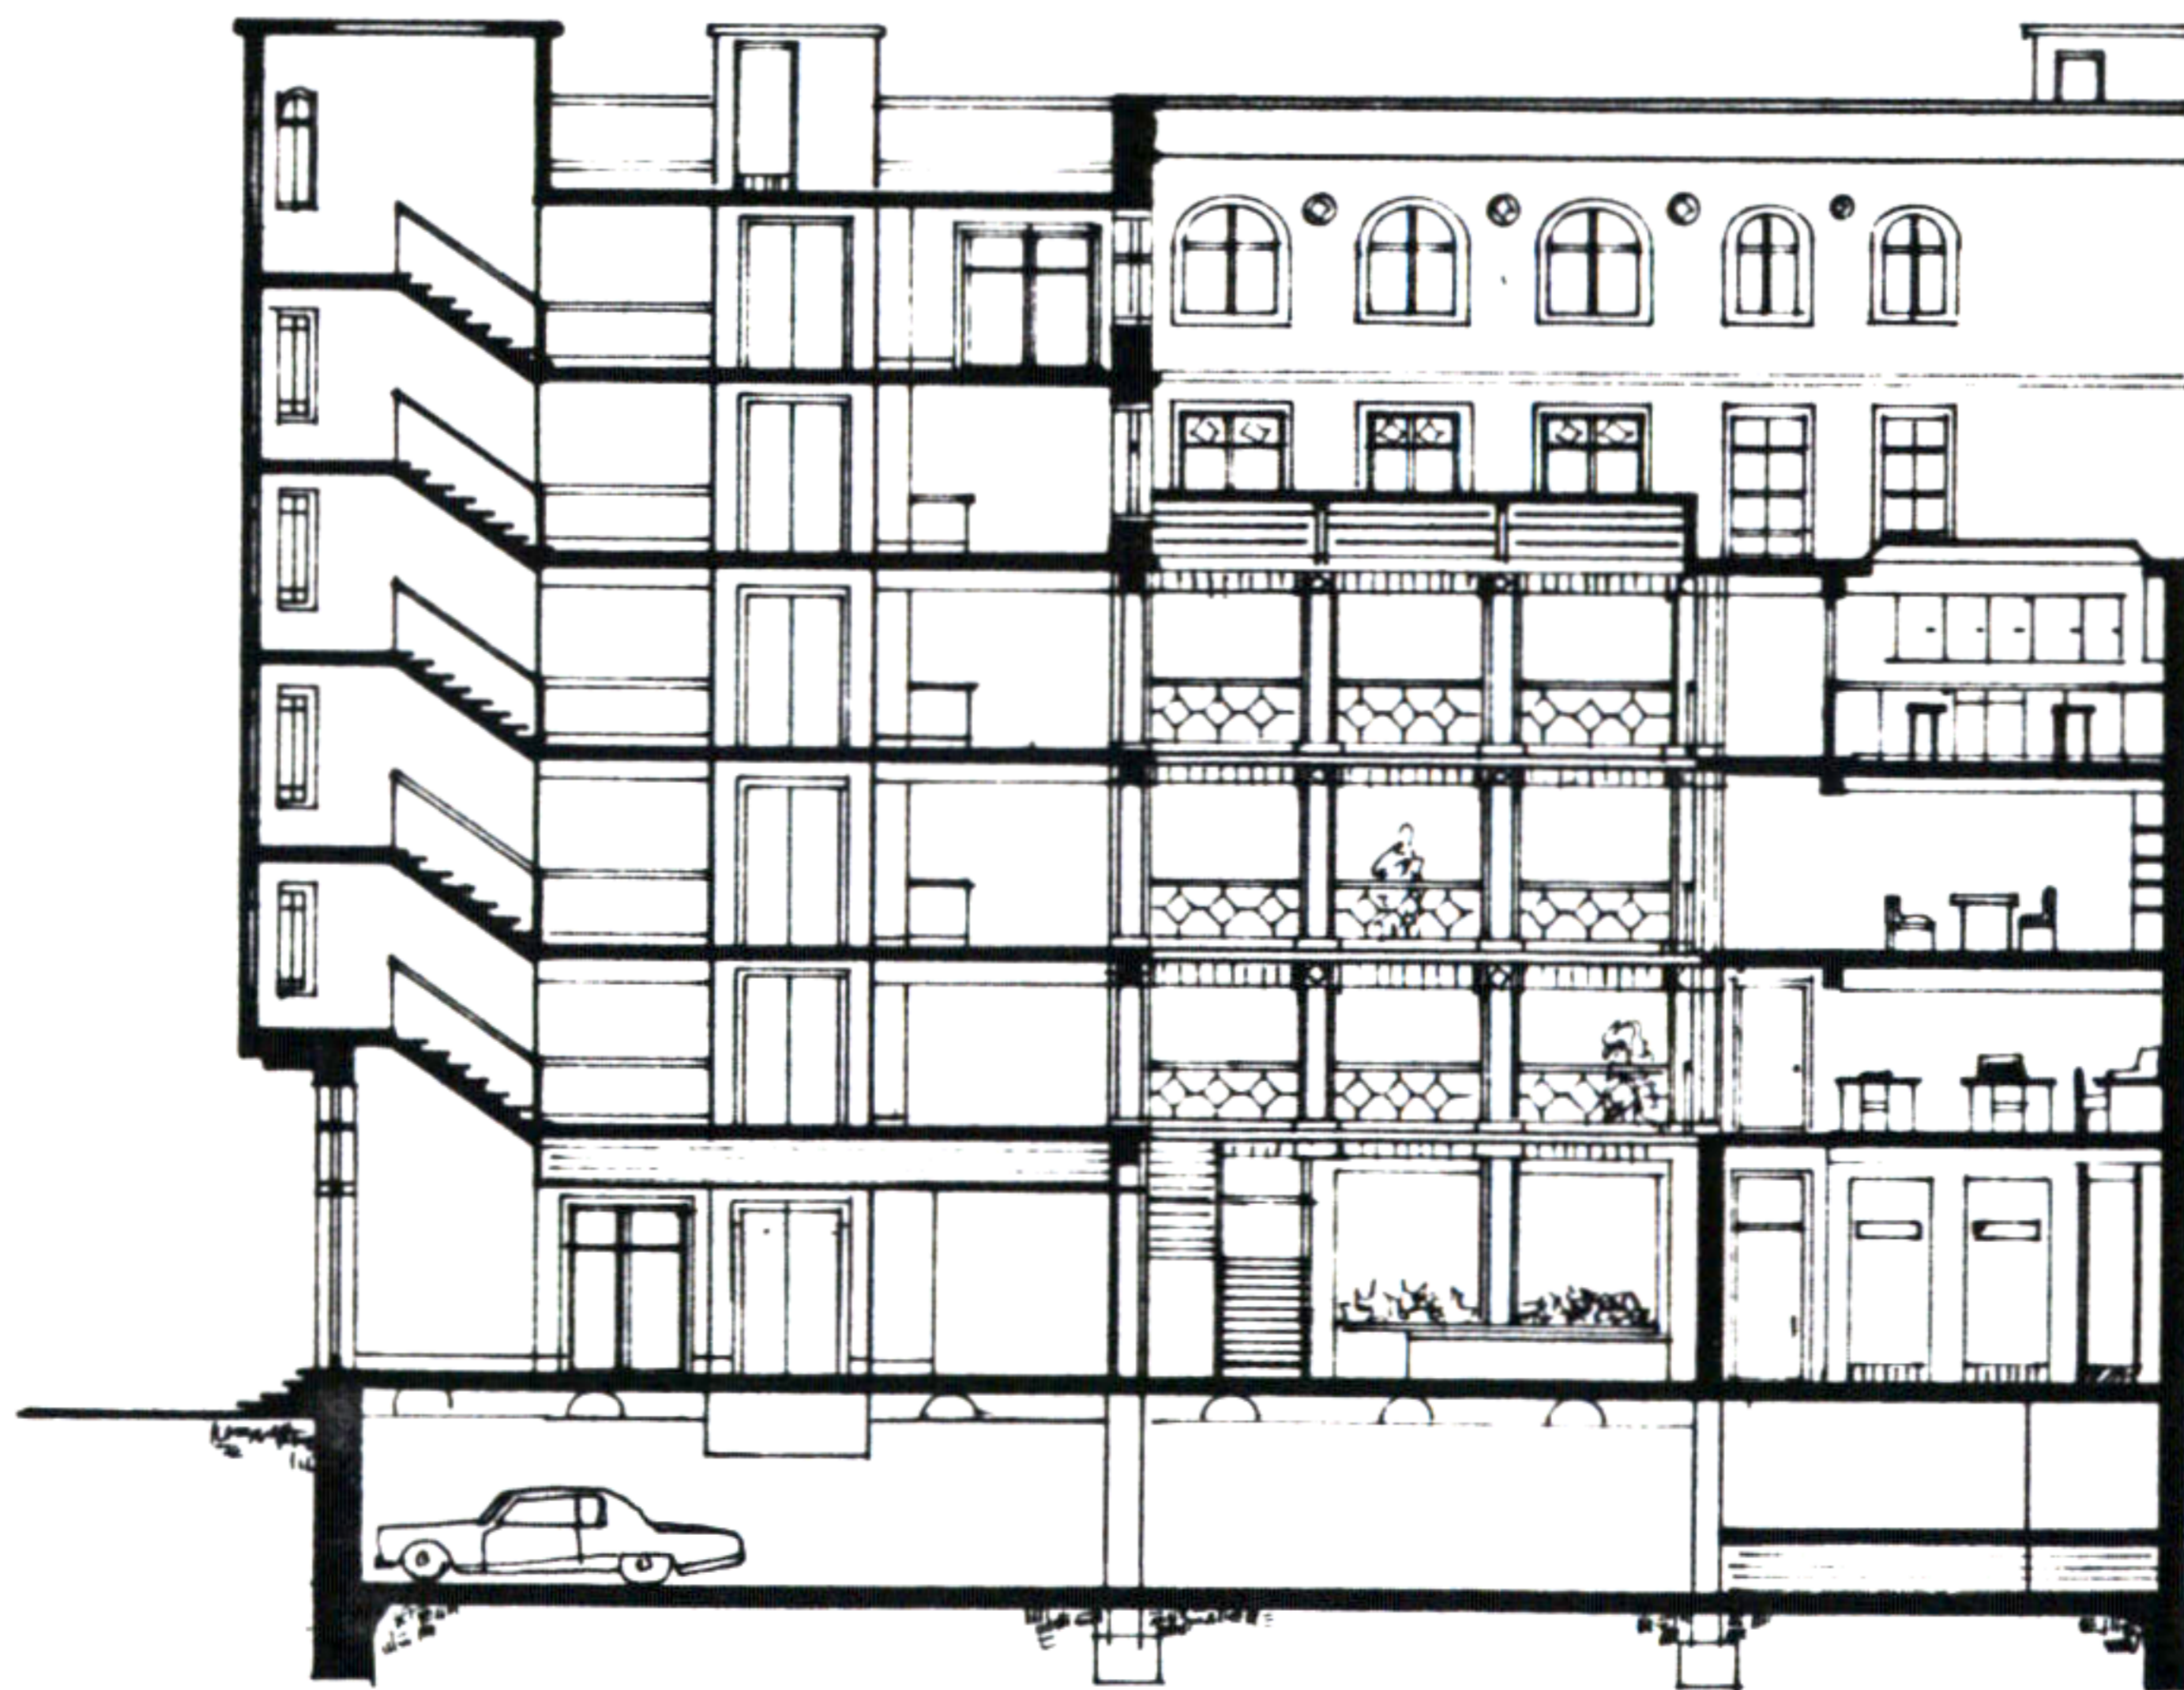


SECTION A-A

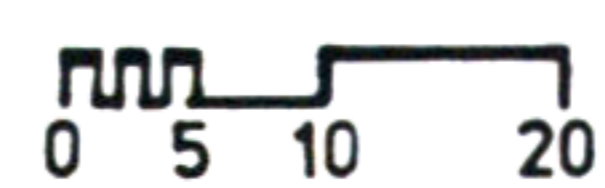



Ramzi Kawar

# 80. HEALTH CLINIC

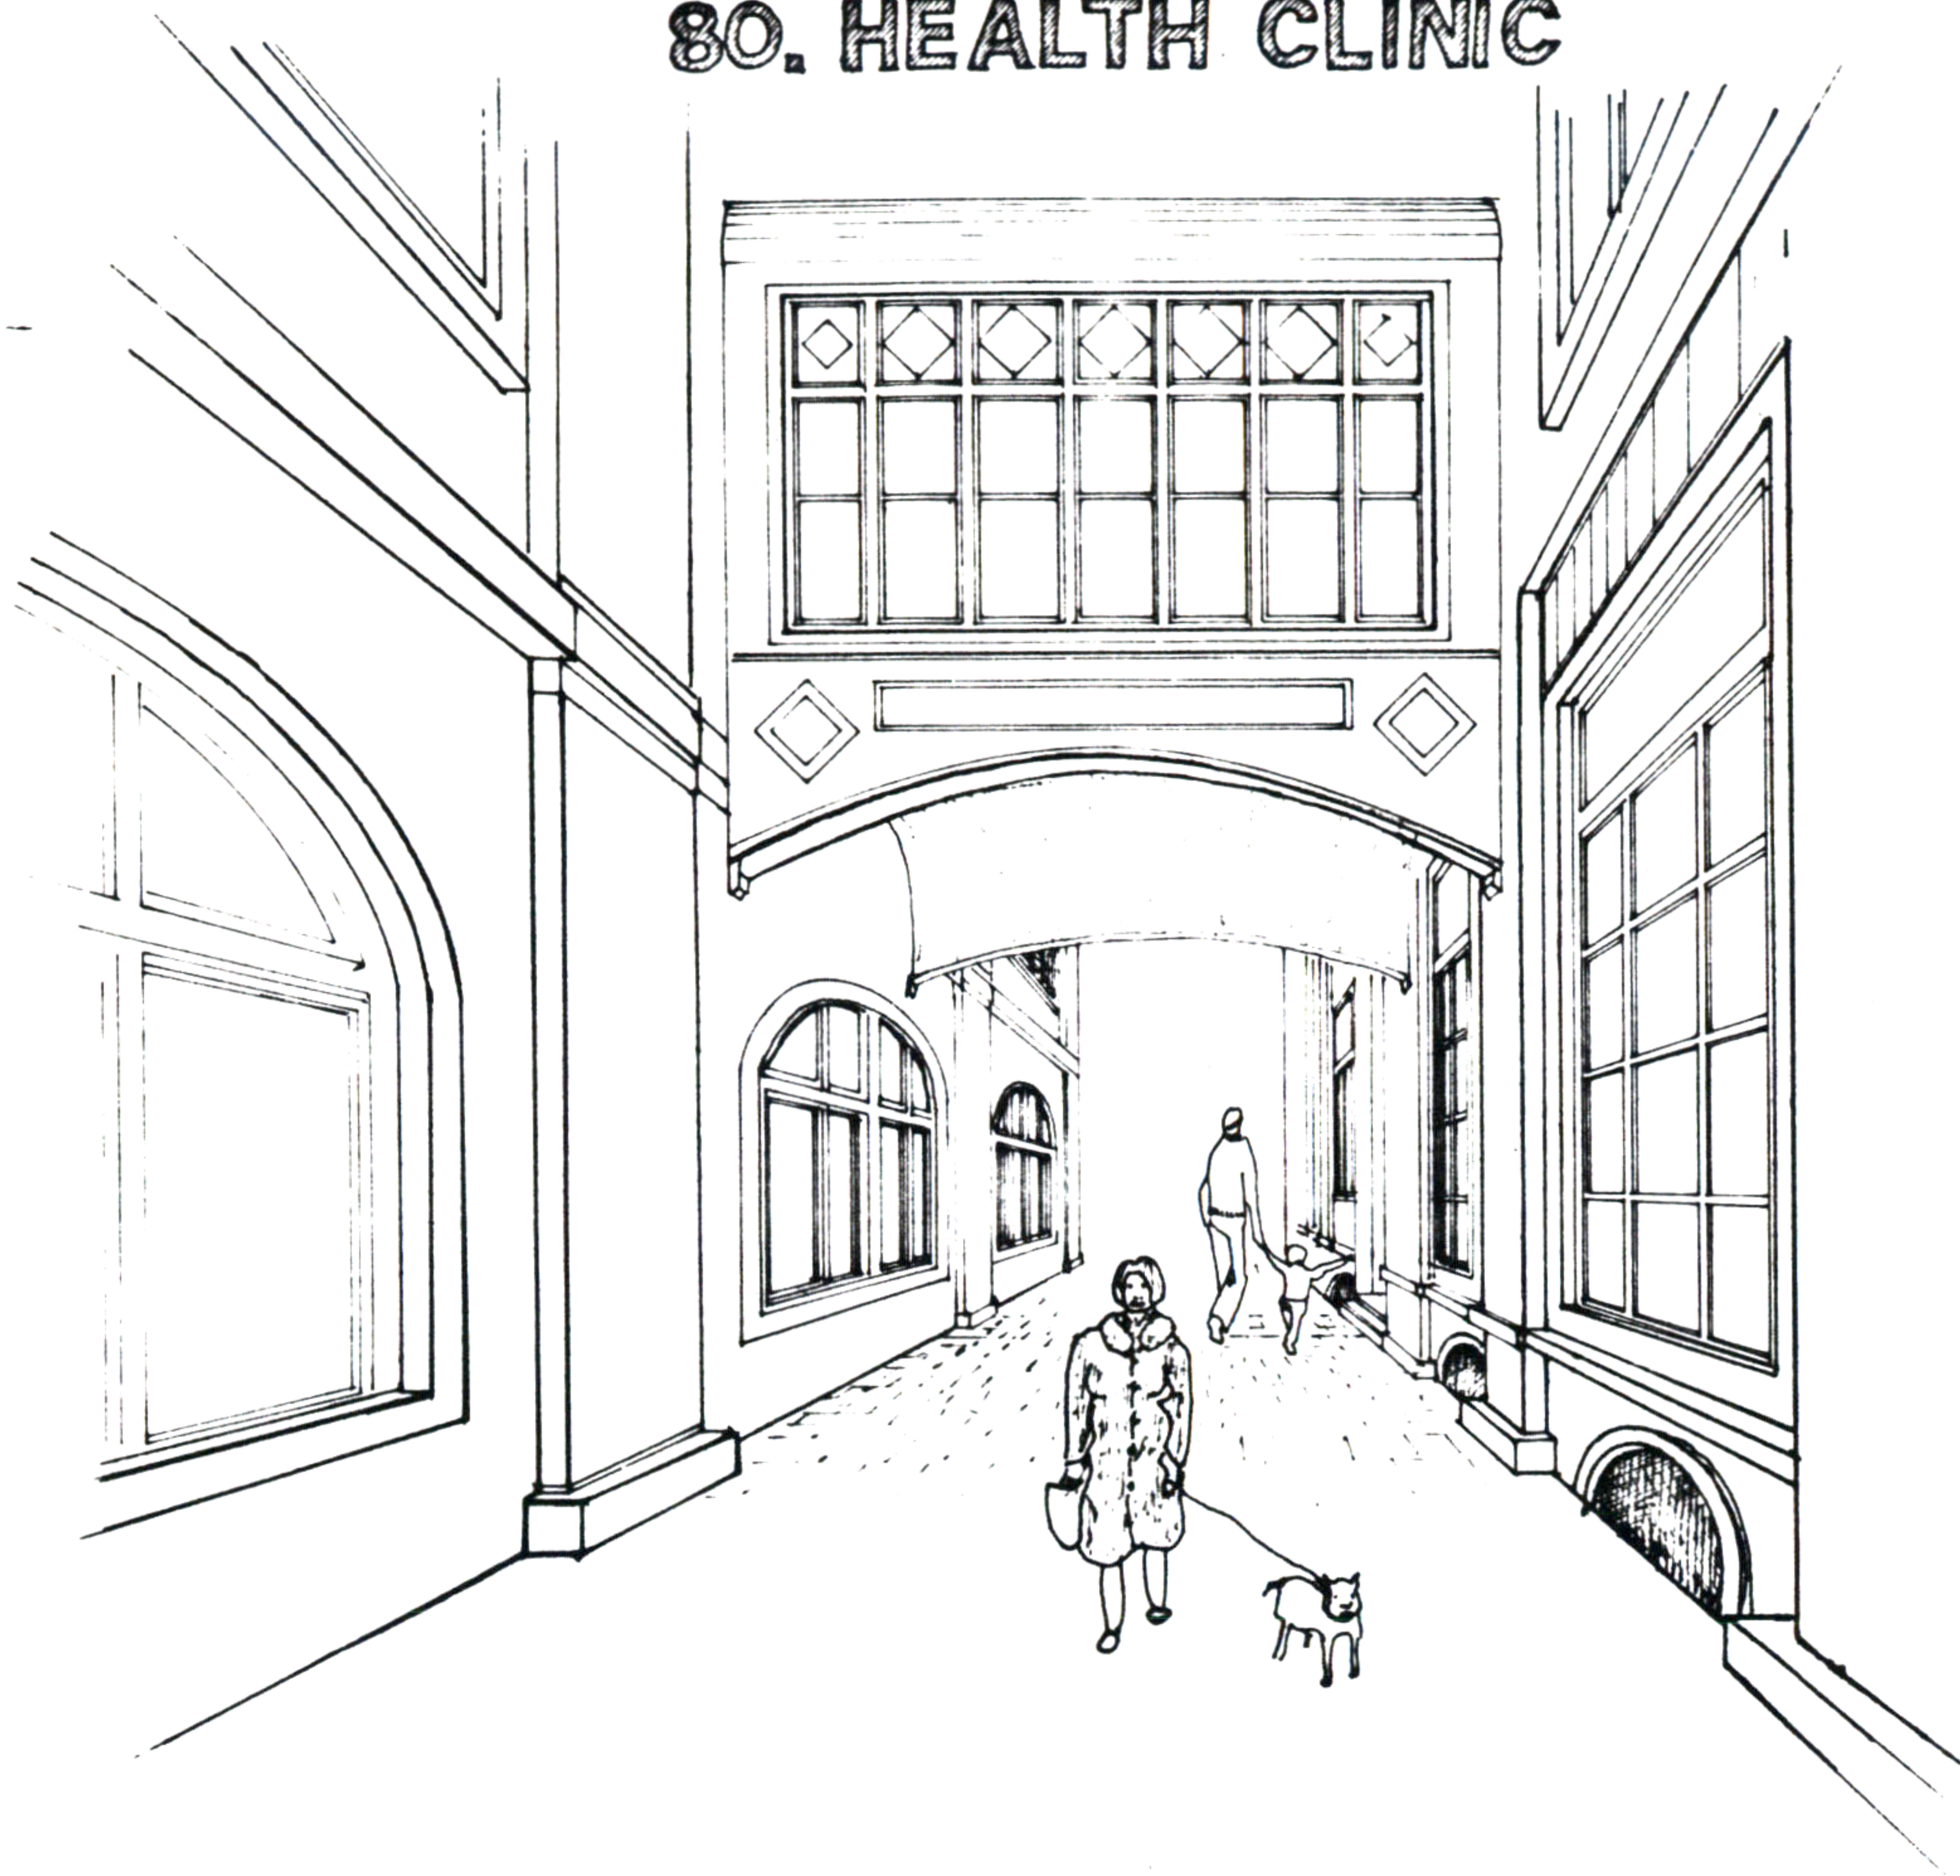

DENTISTRY EYE, EAR, NOSE, & THROAT

PHYSICAL THERAPY

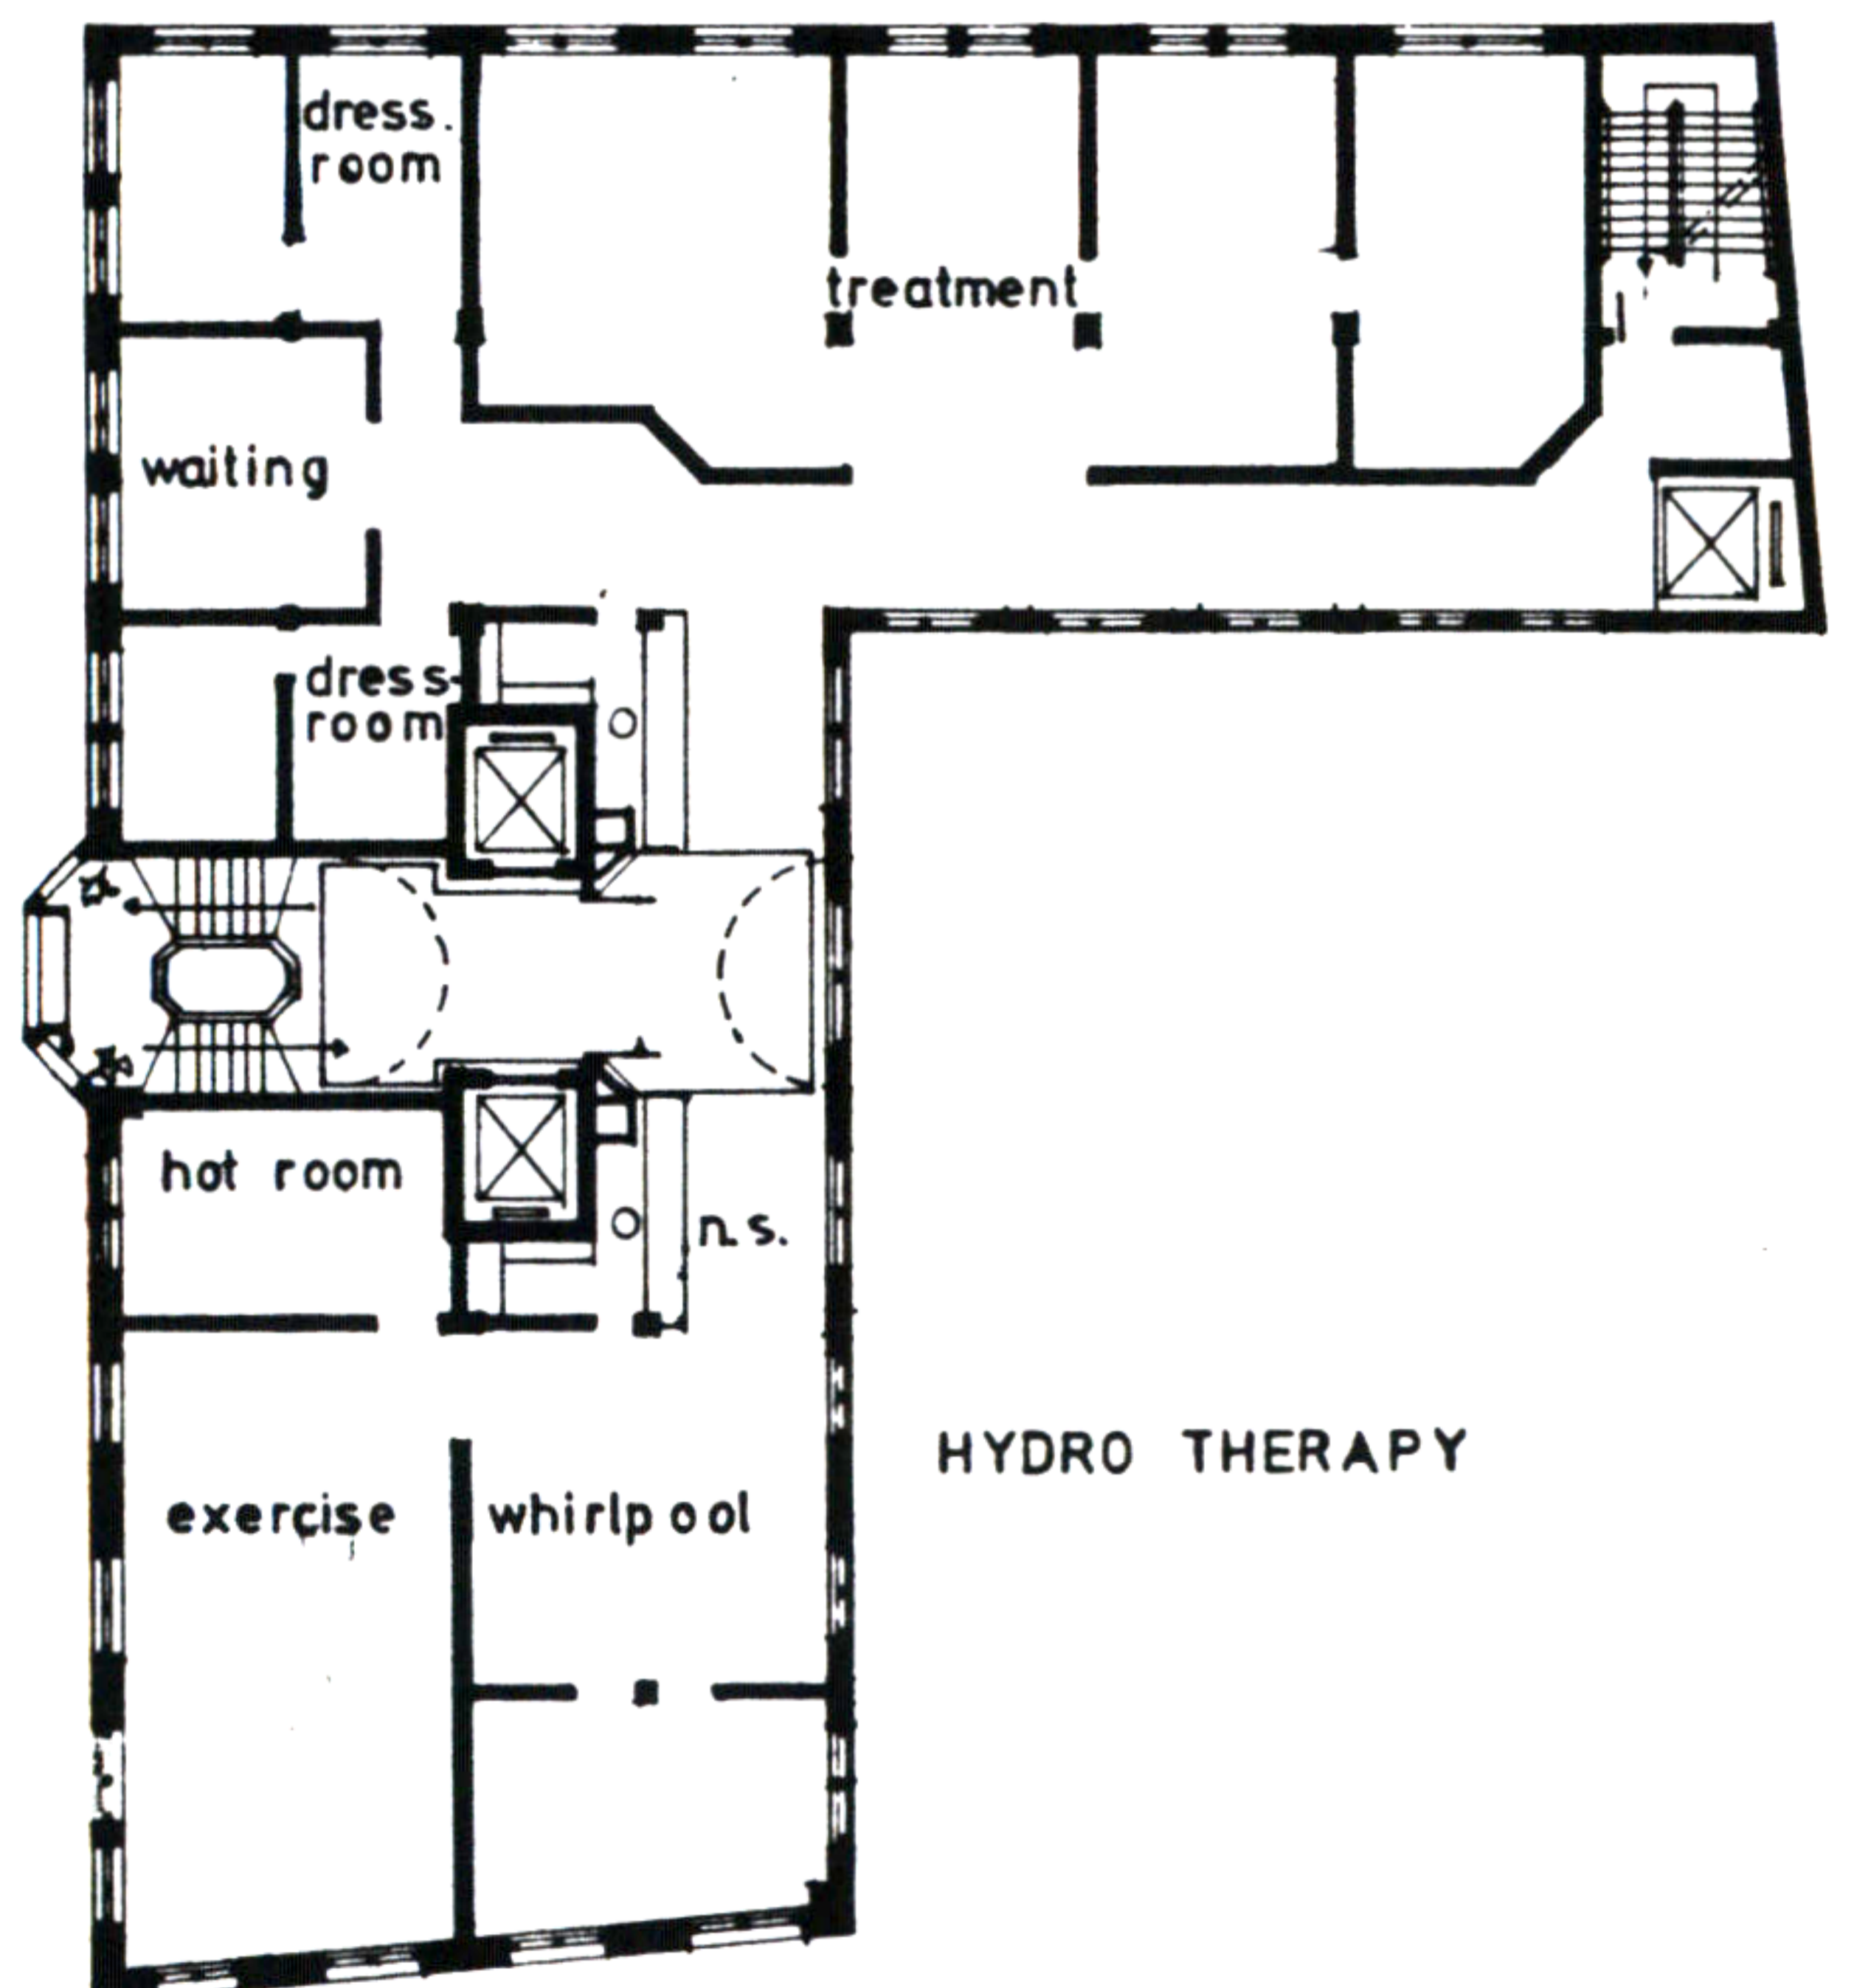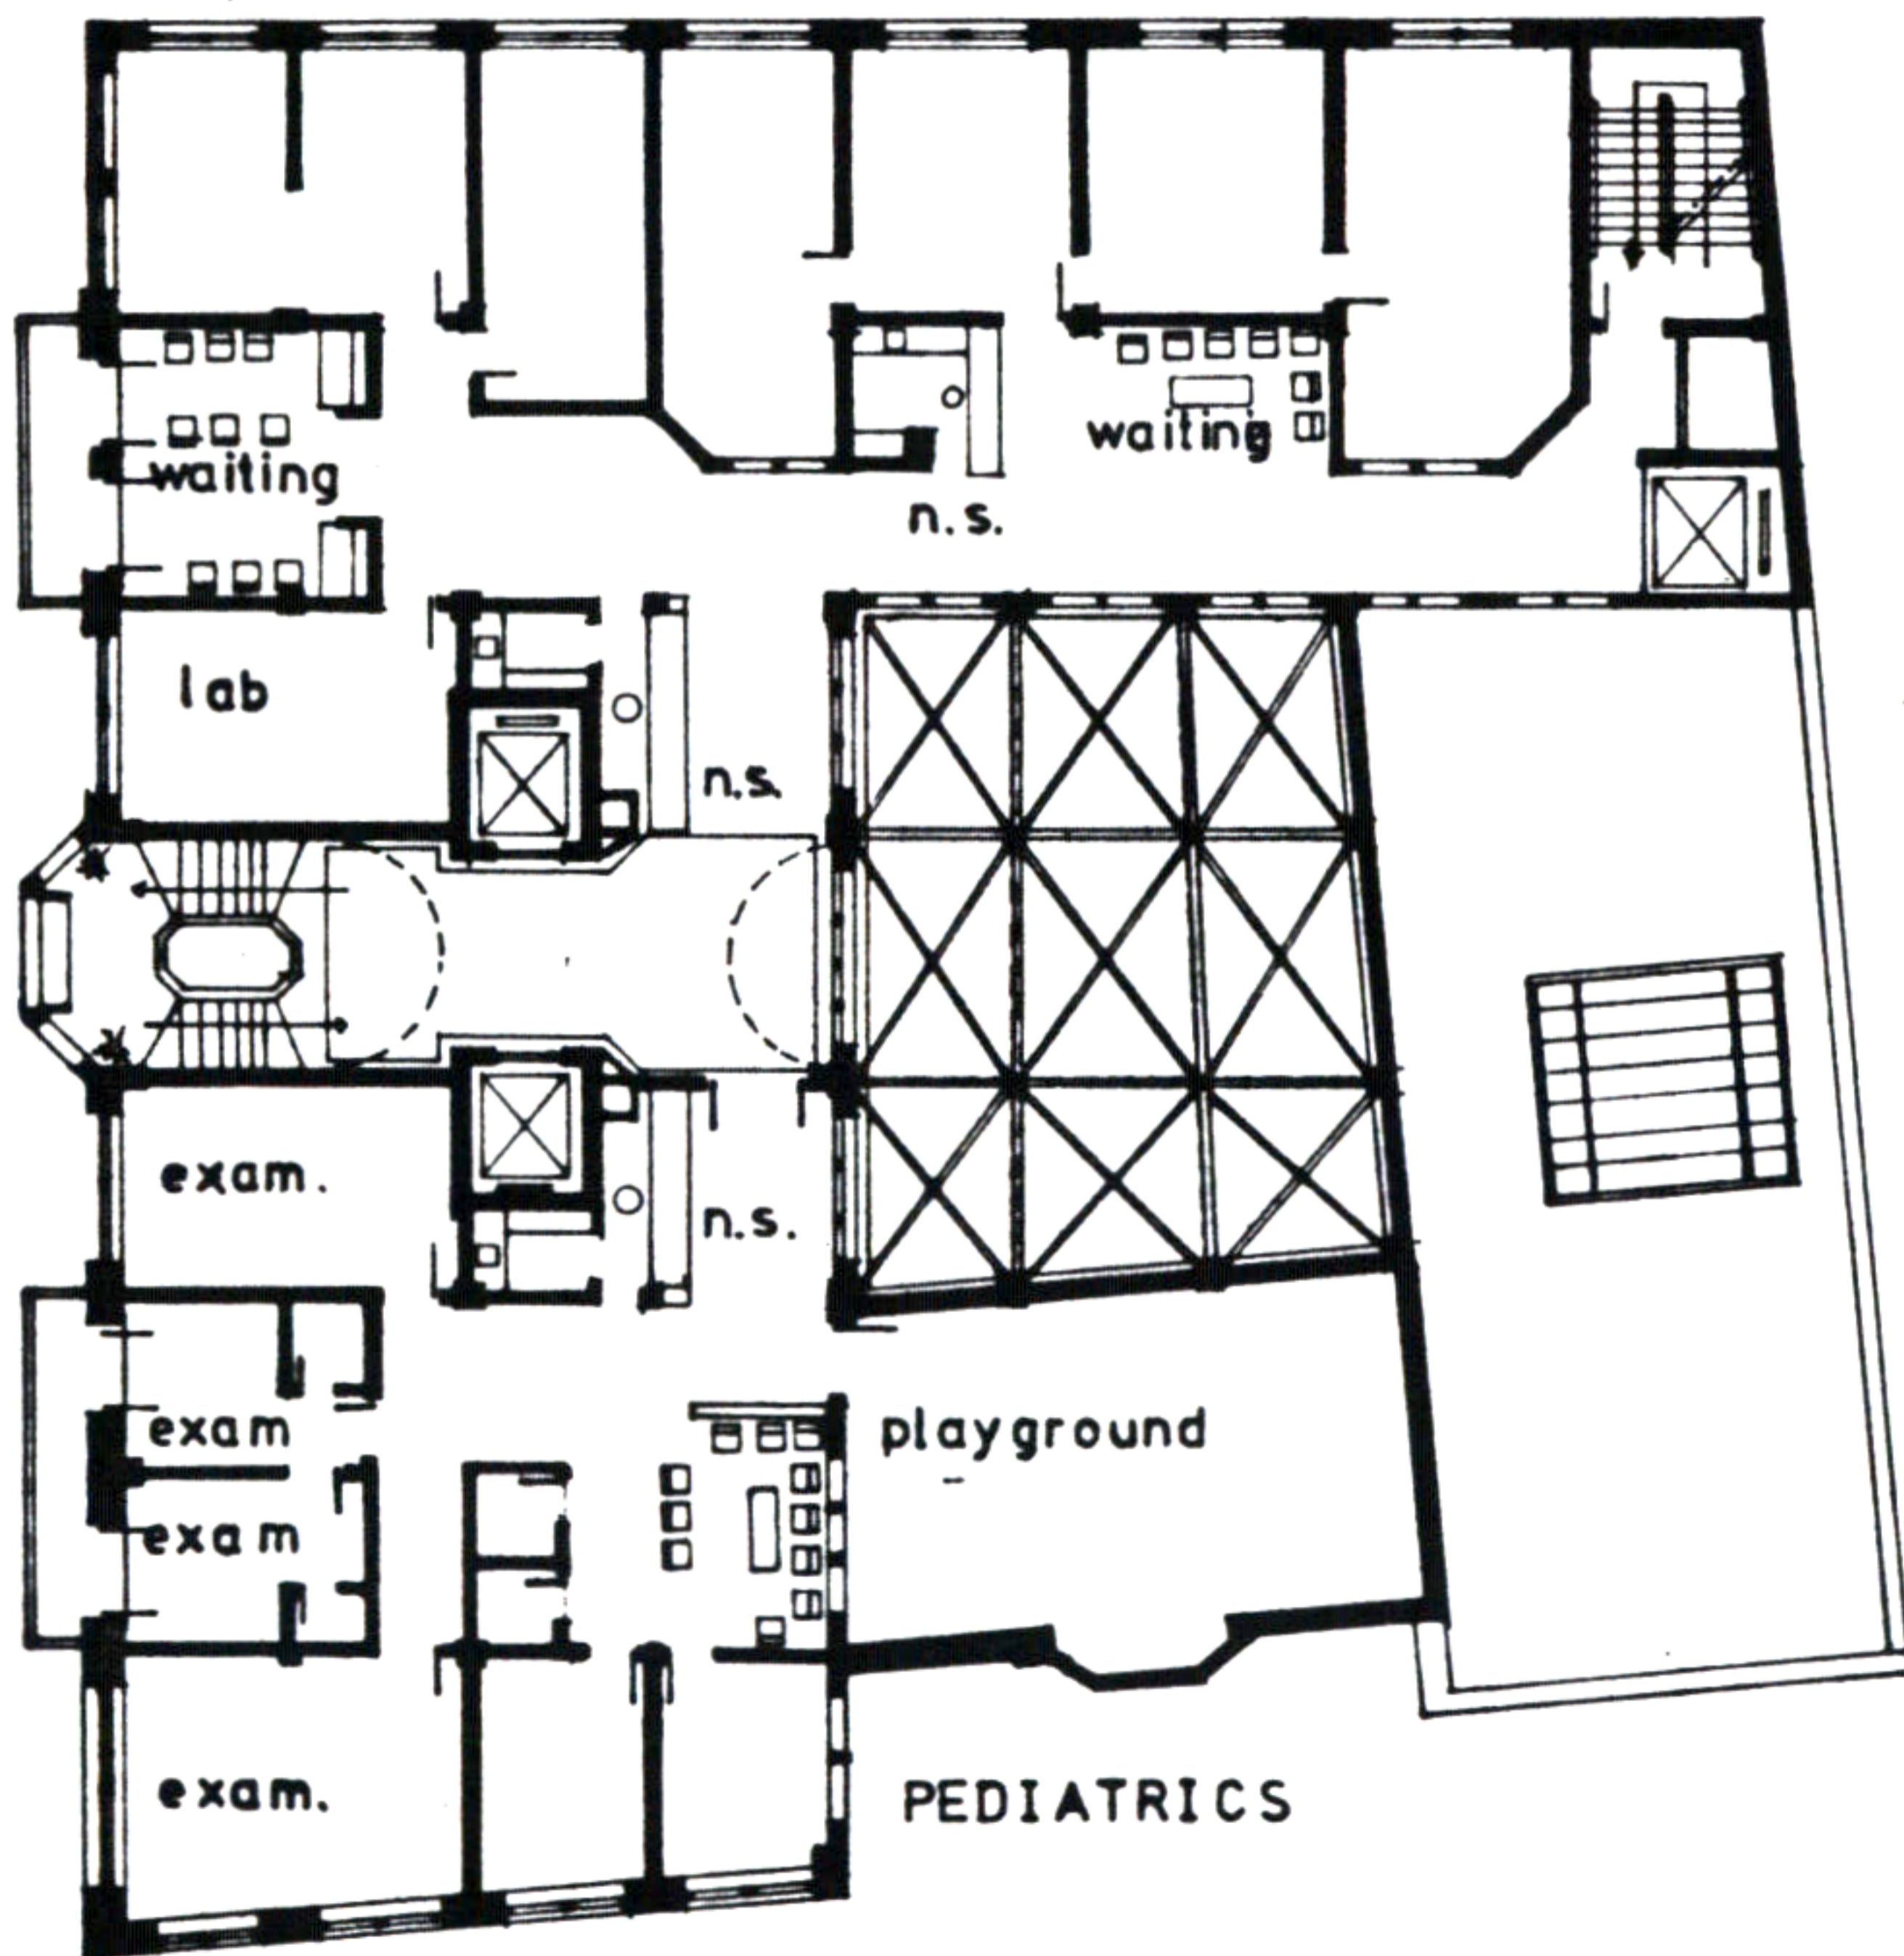


FIFTH FLOOR PLAN

SIXTH FLOOR PLAN




# 80. HEALTH CLINIC

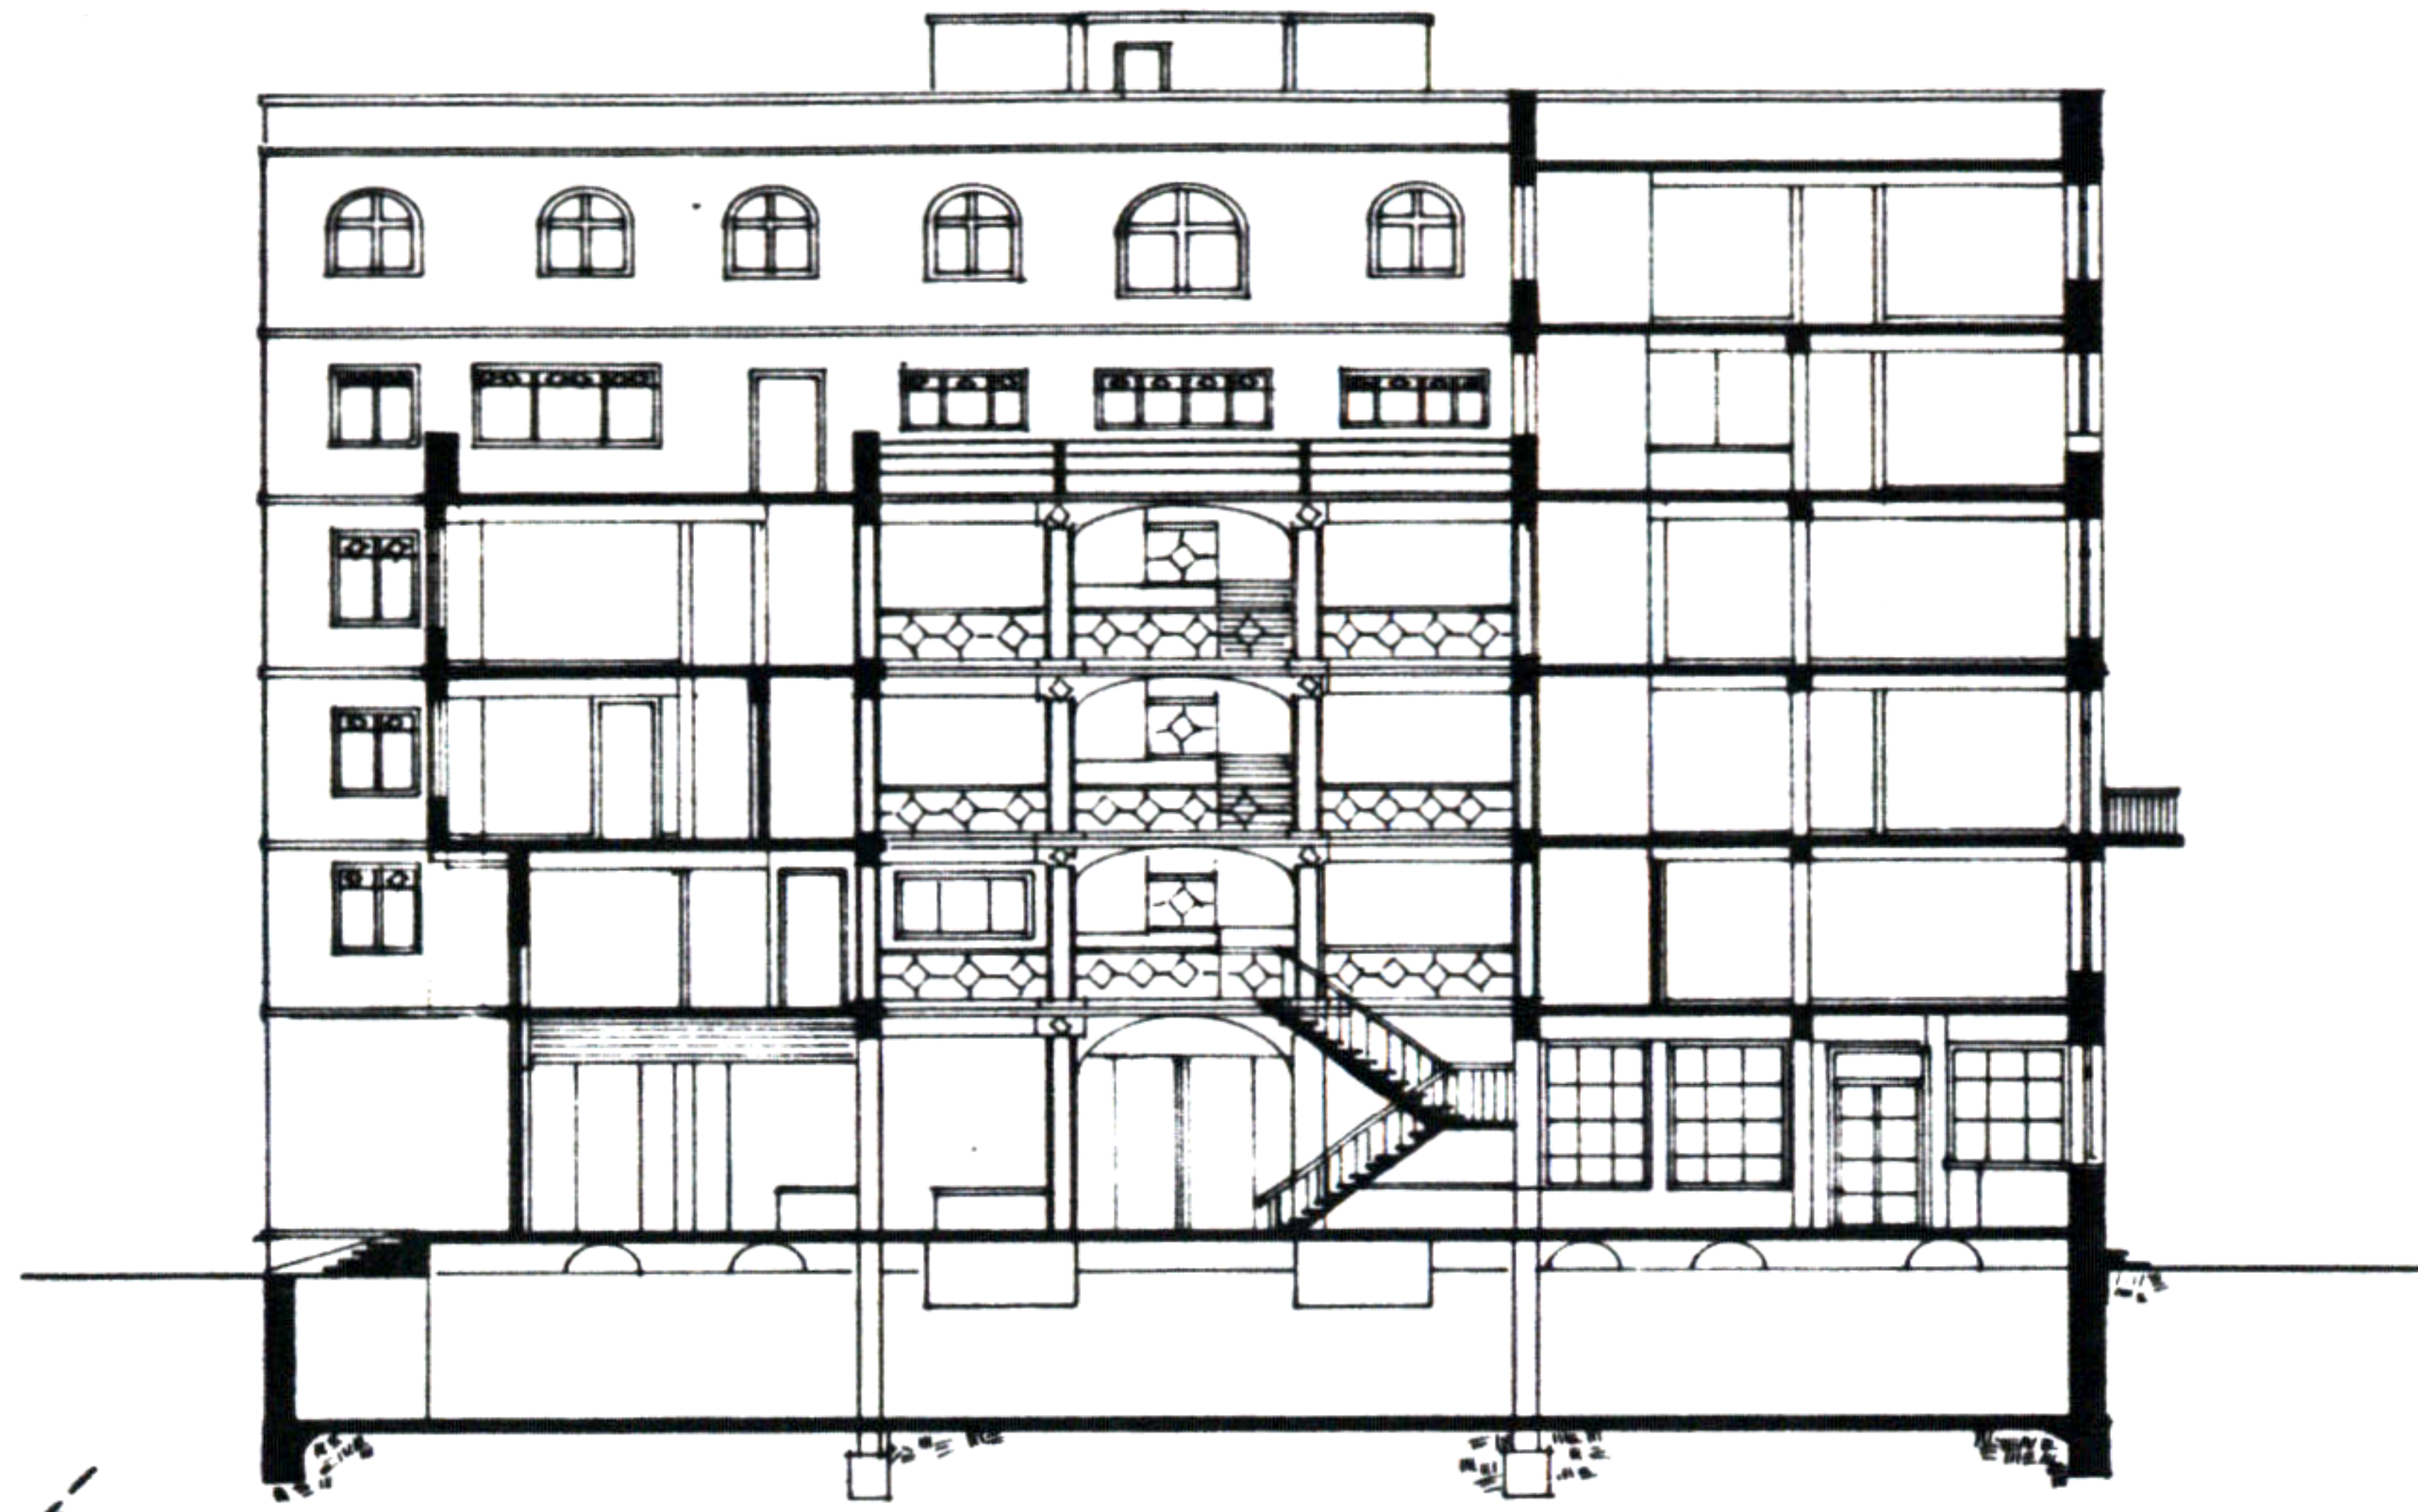

SECTION B-B

0 5 10 20


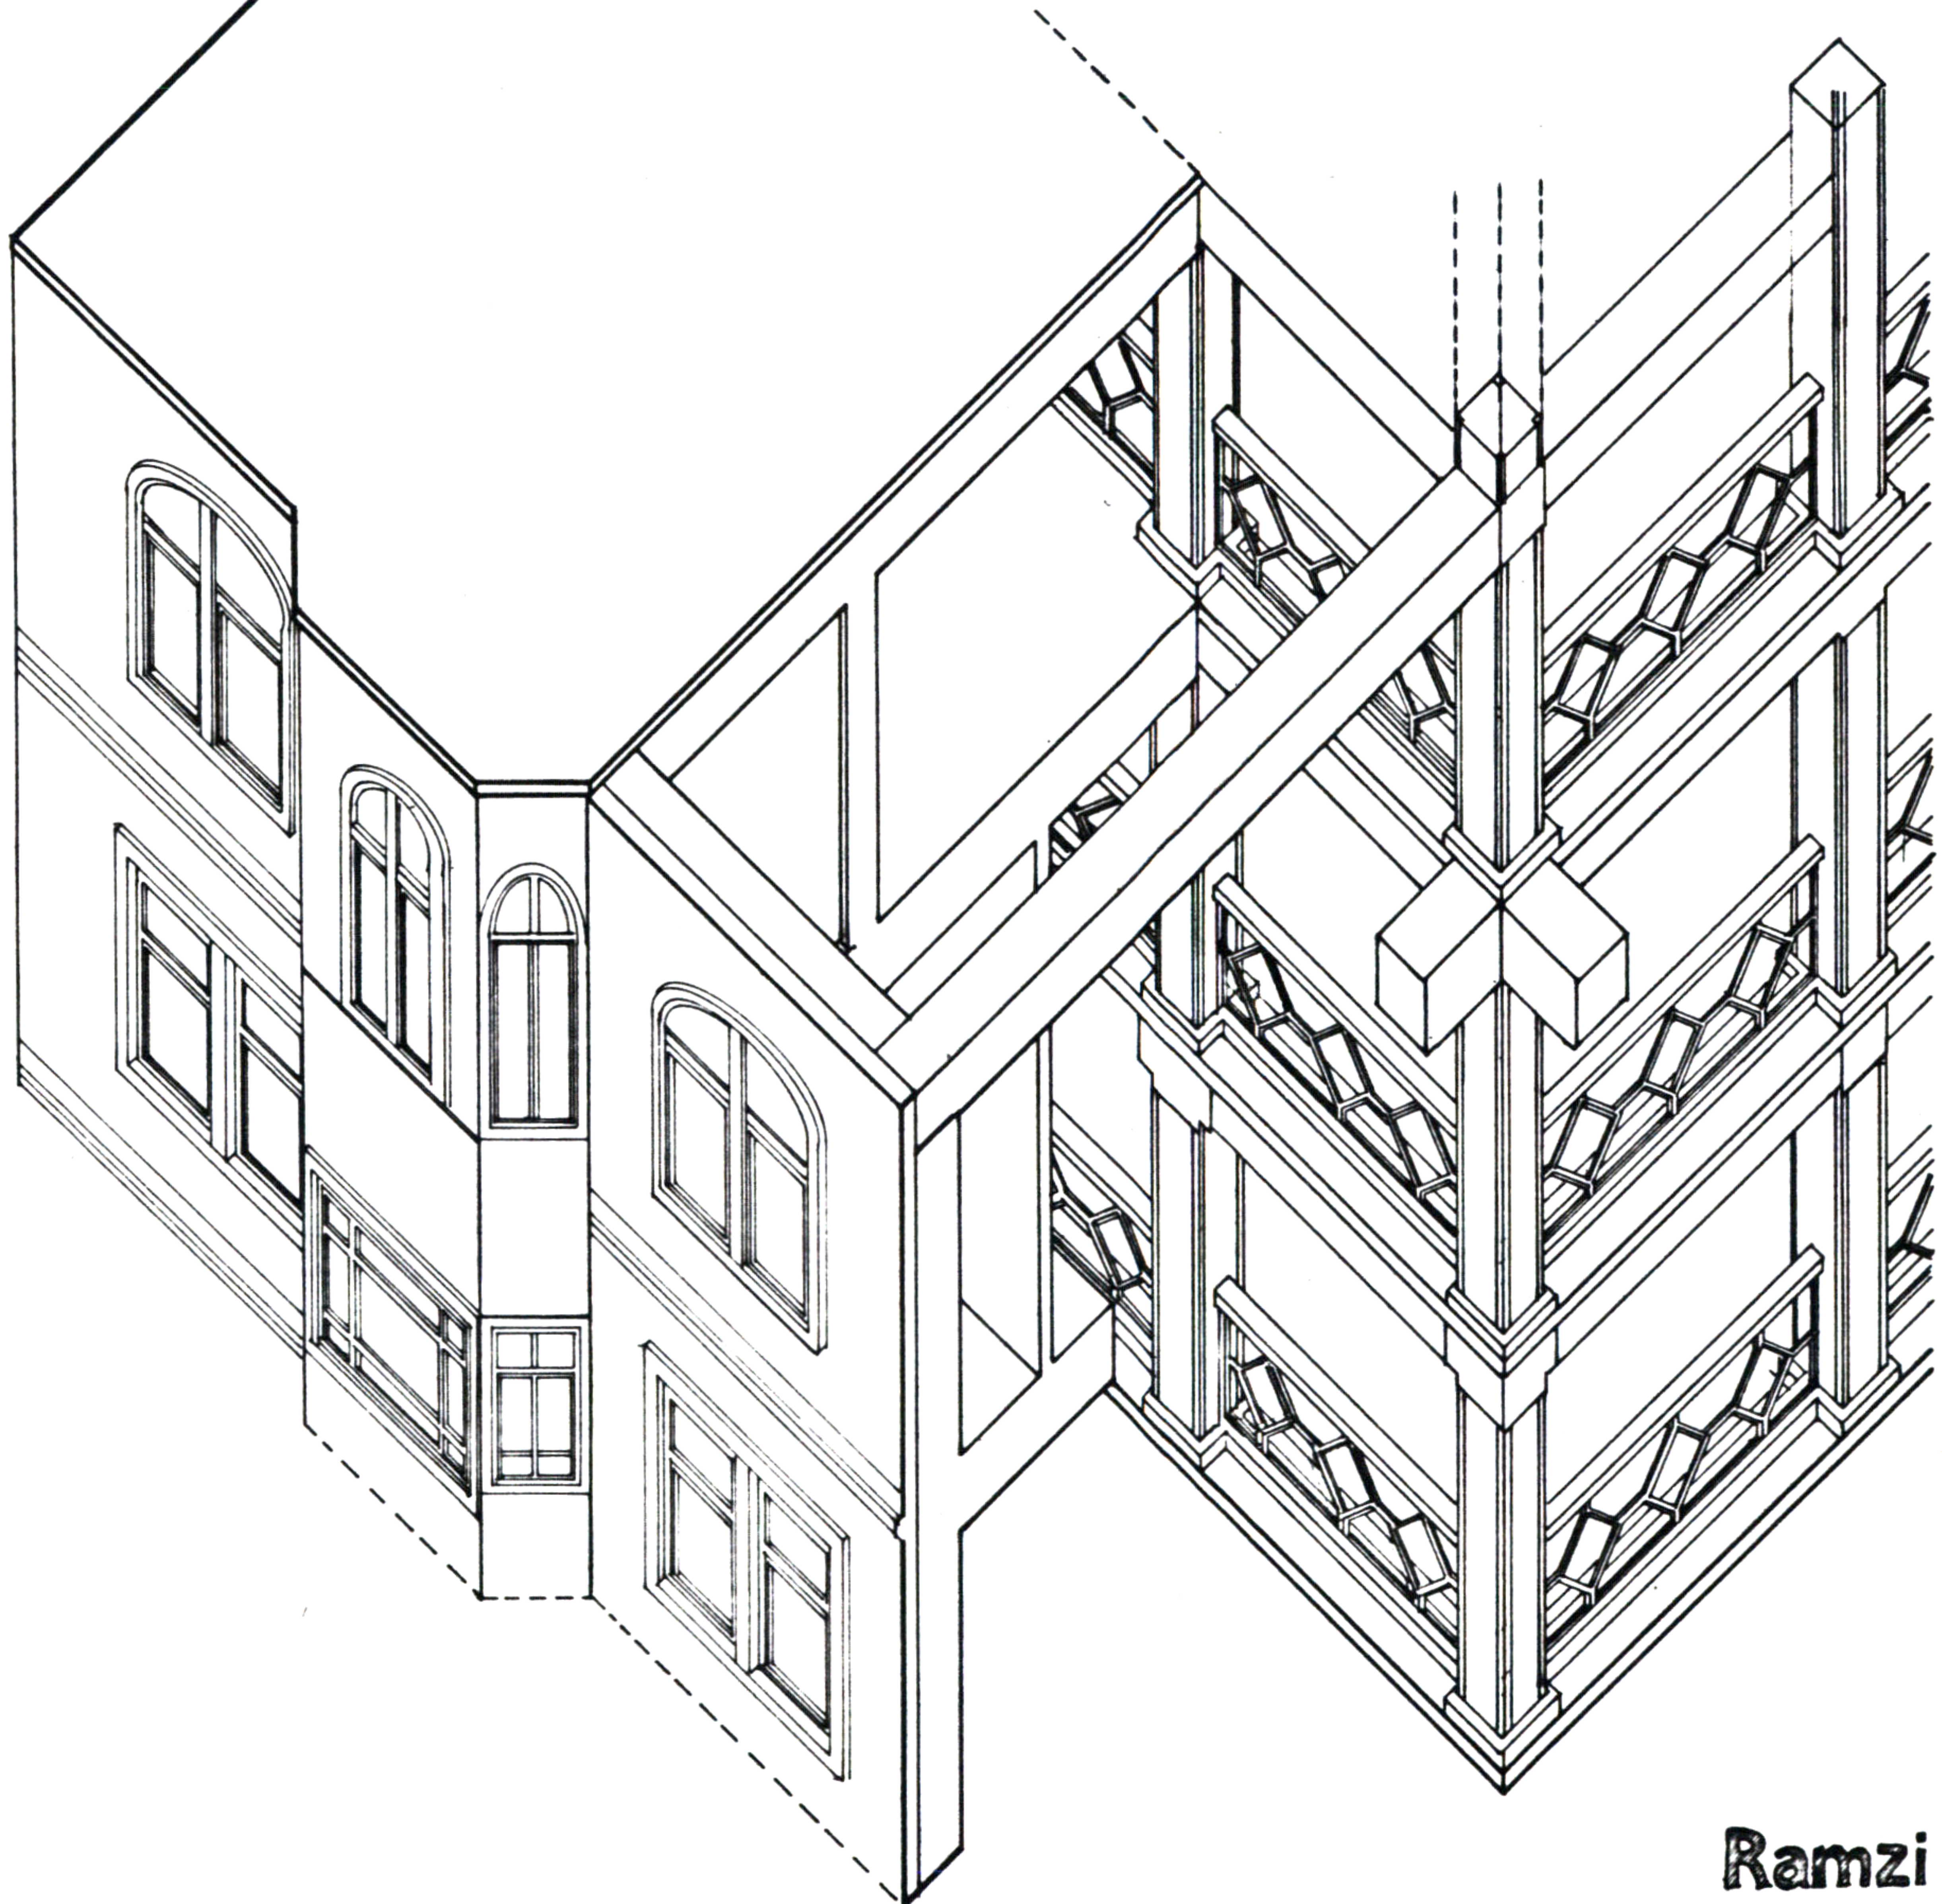


Ramzi Kwar



# 80. HEALTH CLINIC



NORTH WEST ELEVATION

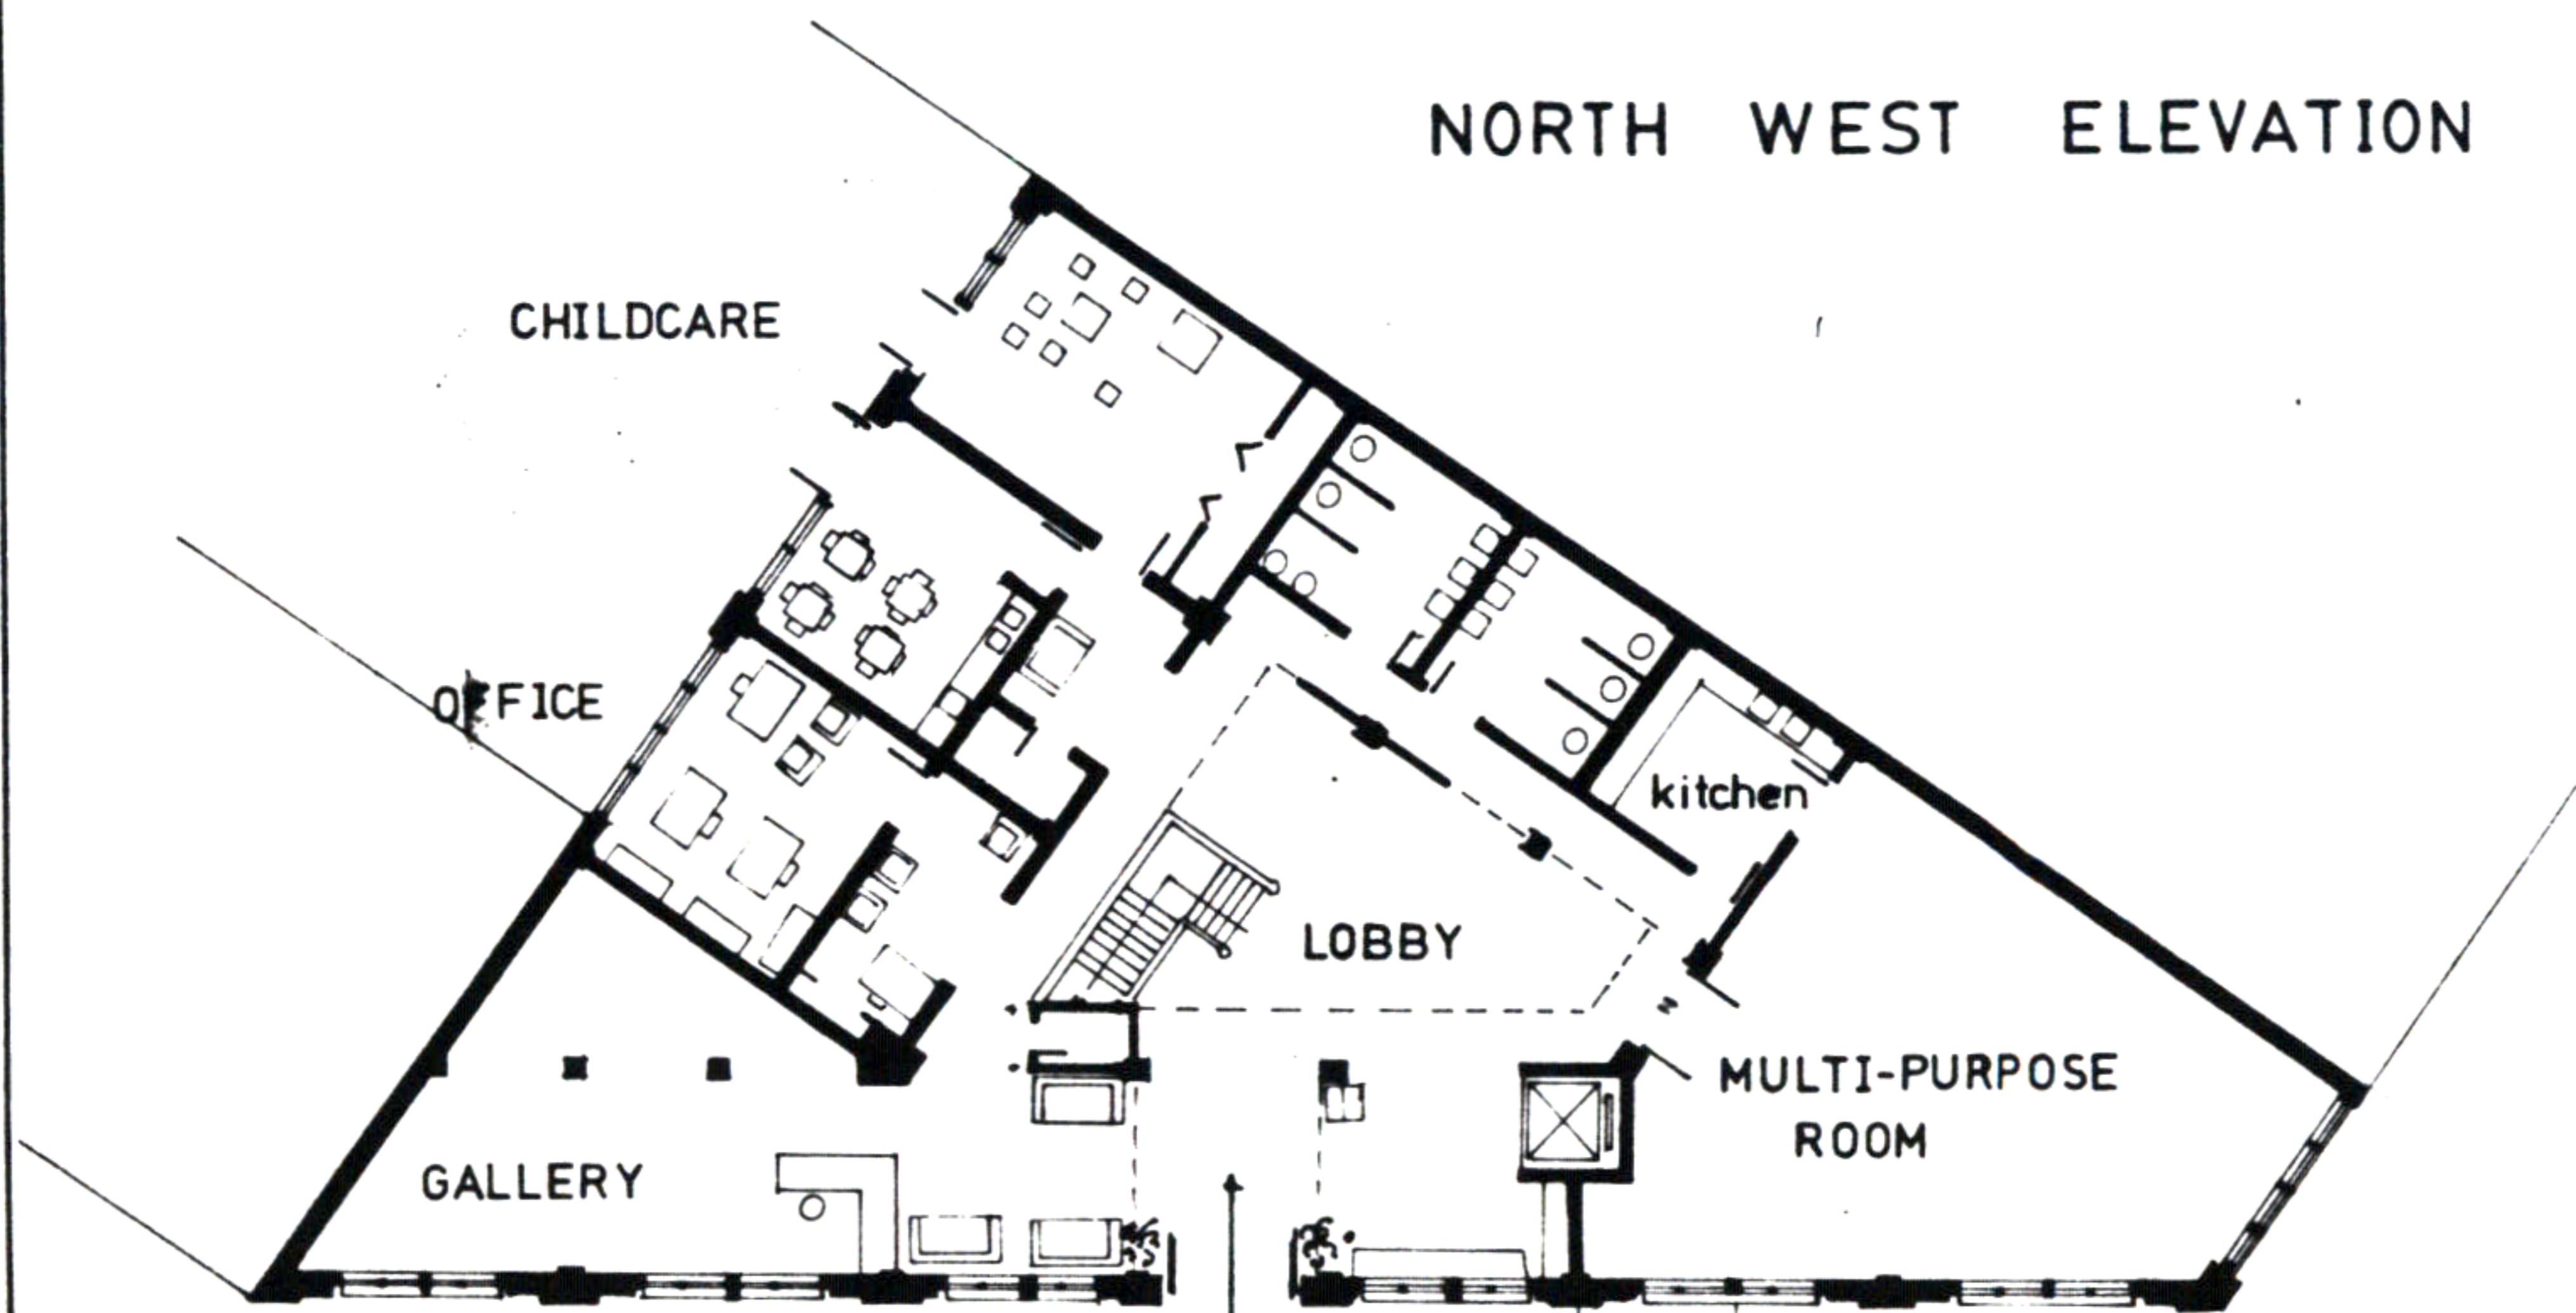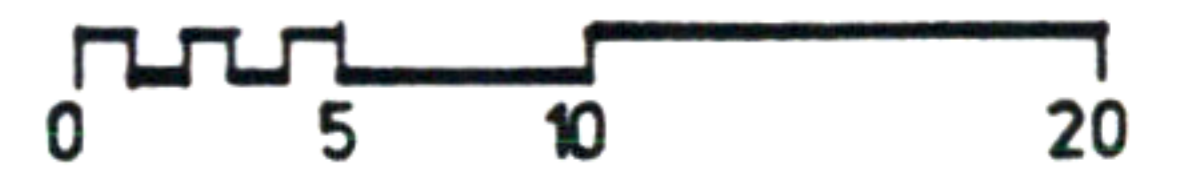

FIRST FLOOR PLAN

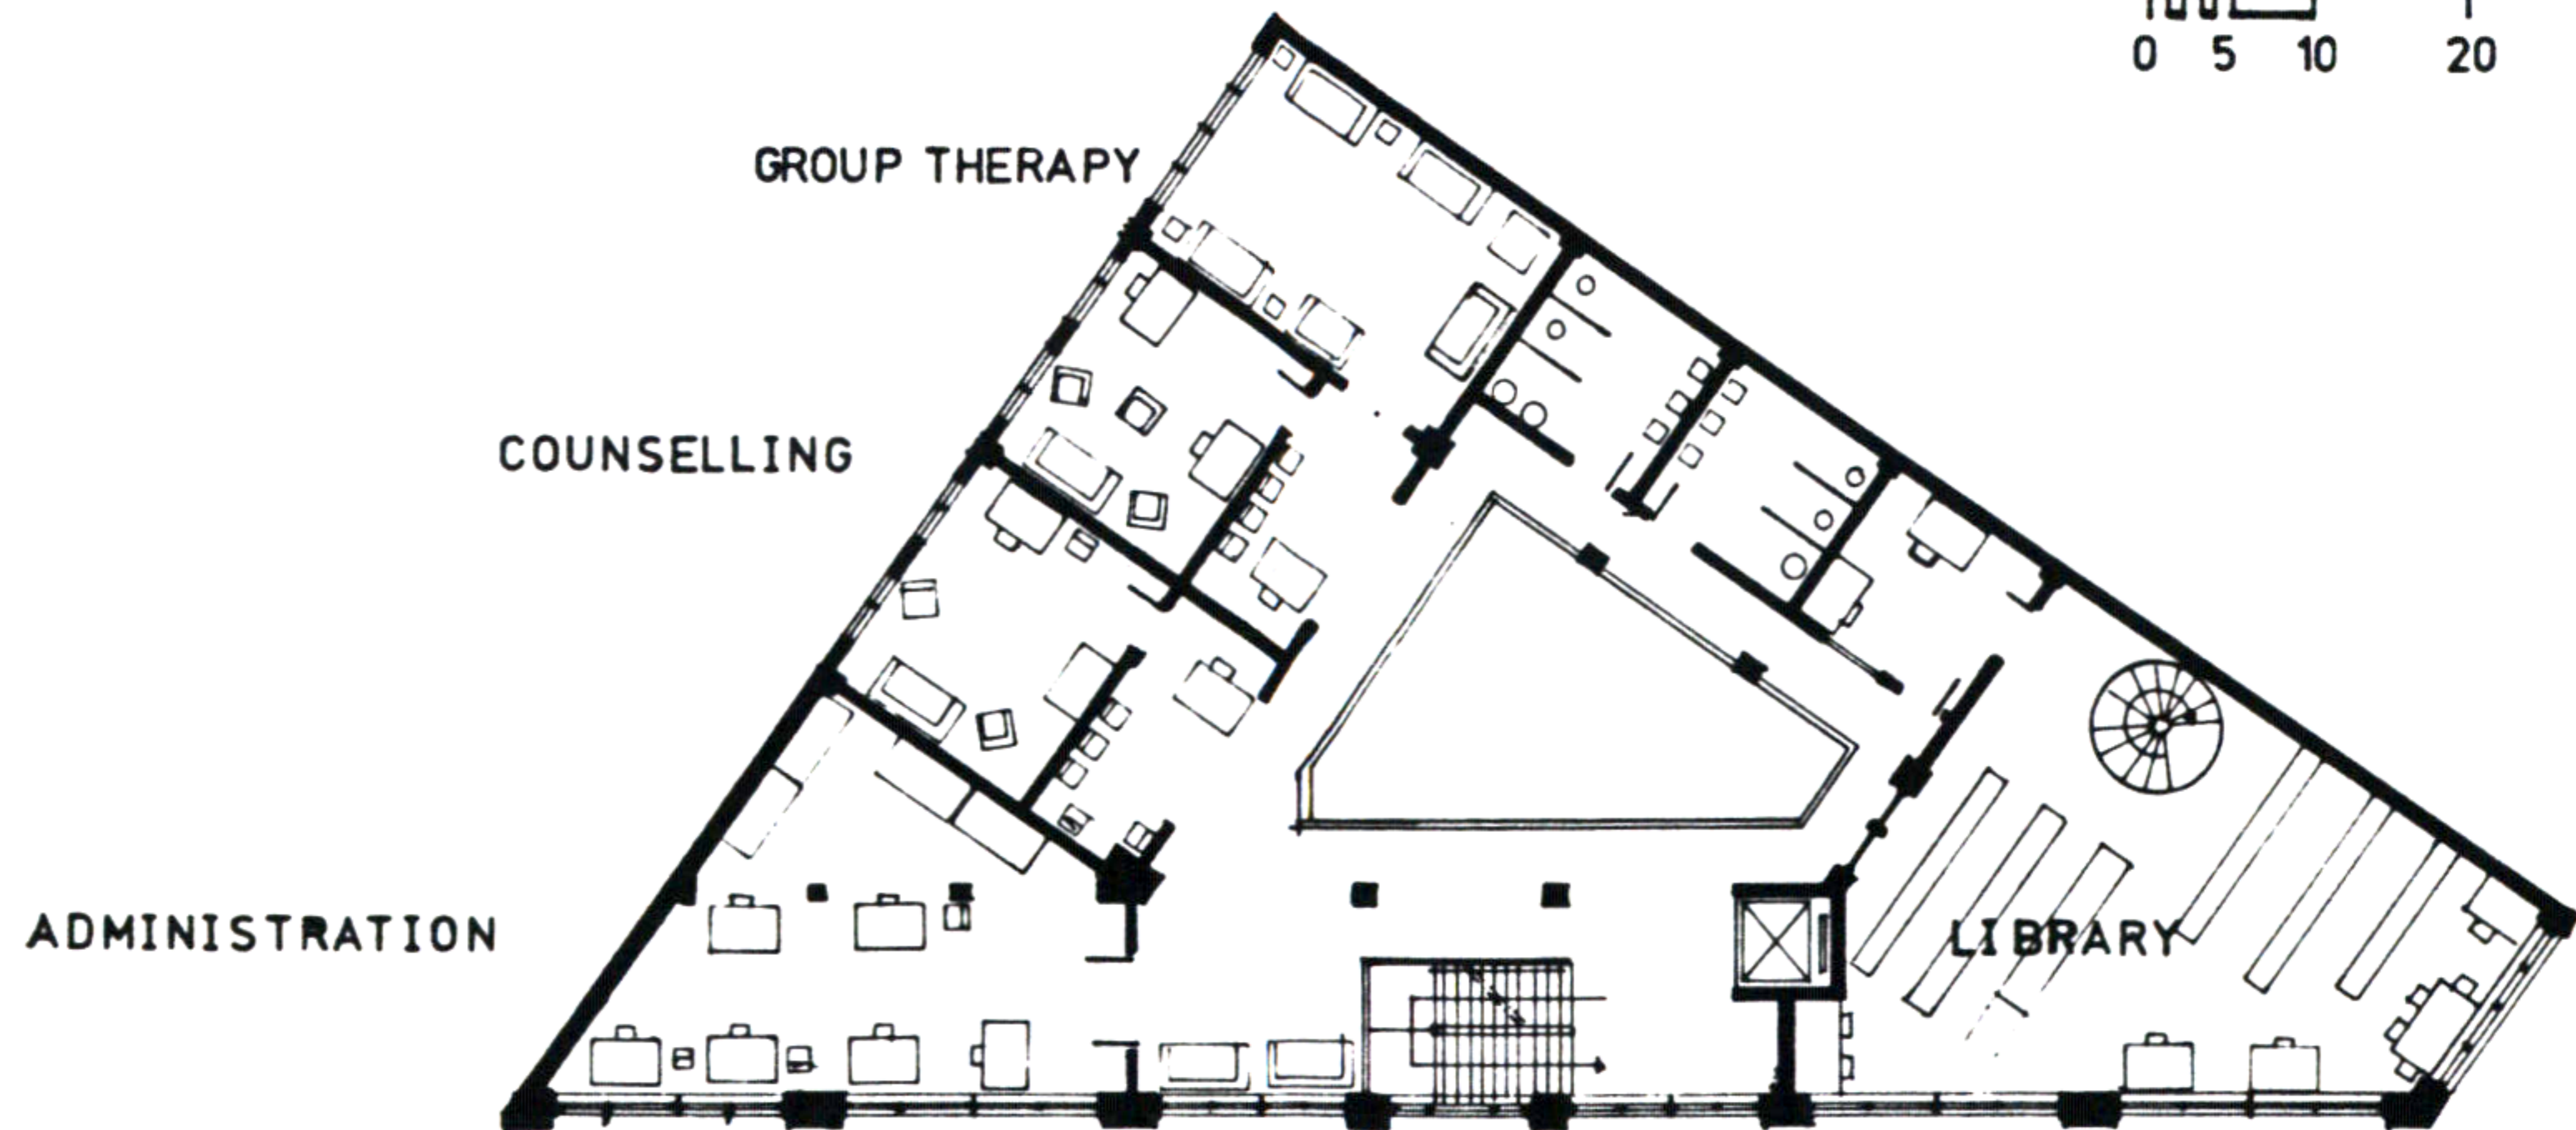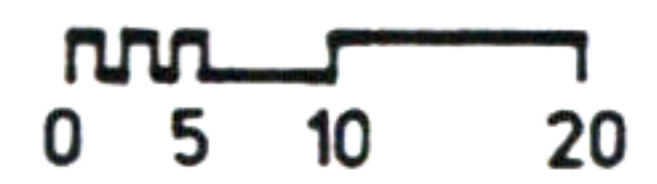


THIRD FLOOR PLAN

Ramzi Kavar


# 80. HEALTH CLINIC



NORTH WEST ELEVATION

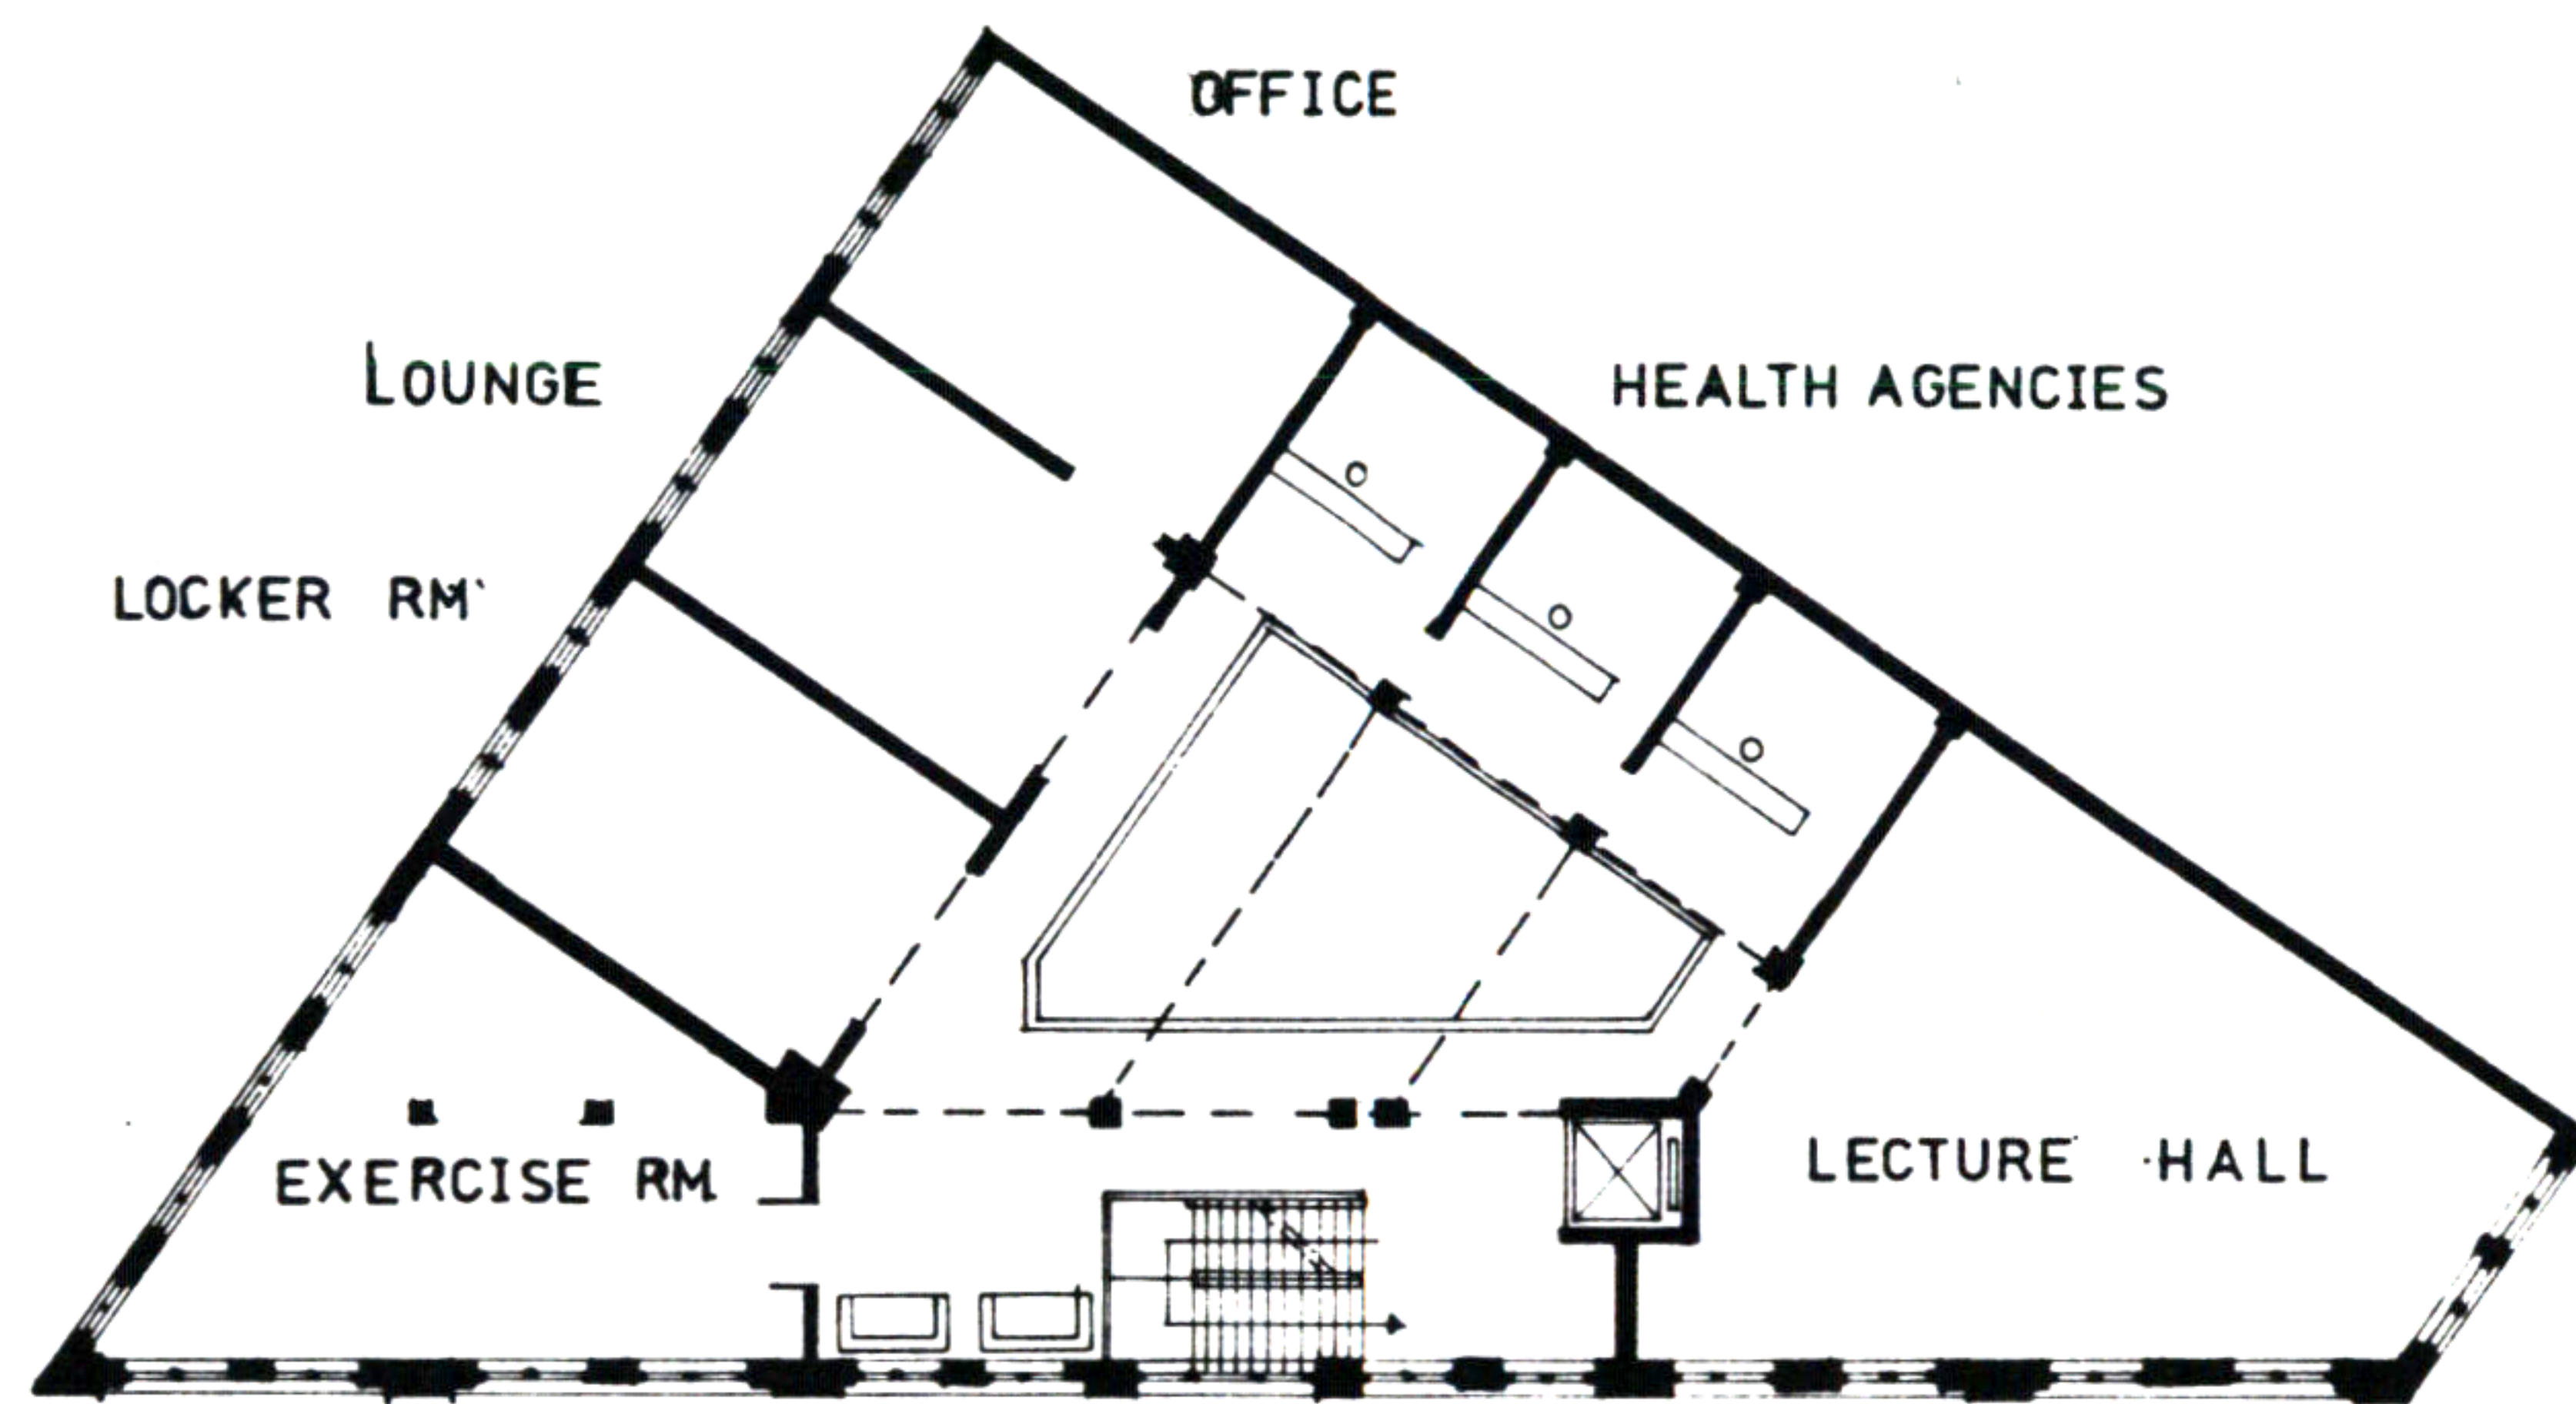


FOURTH FLOOR PLAN

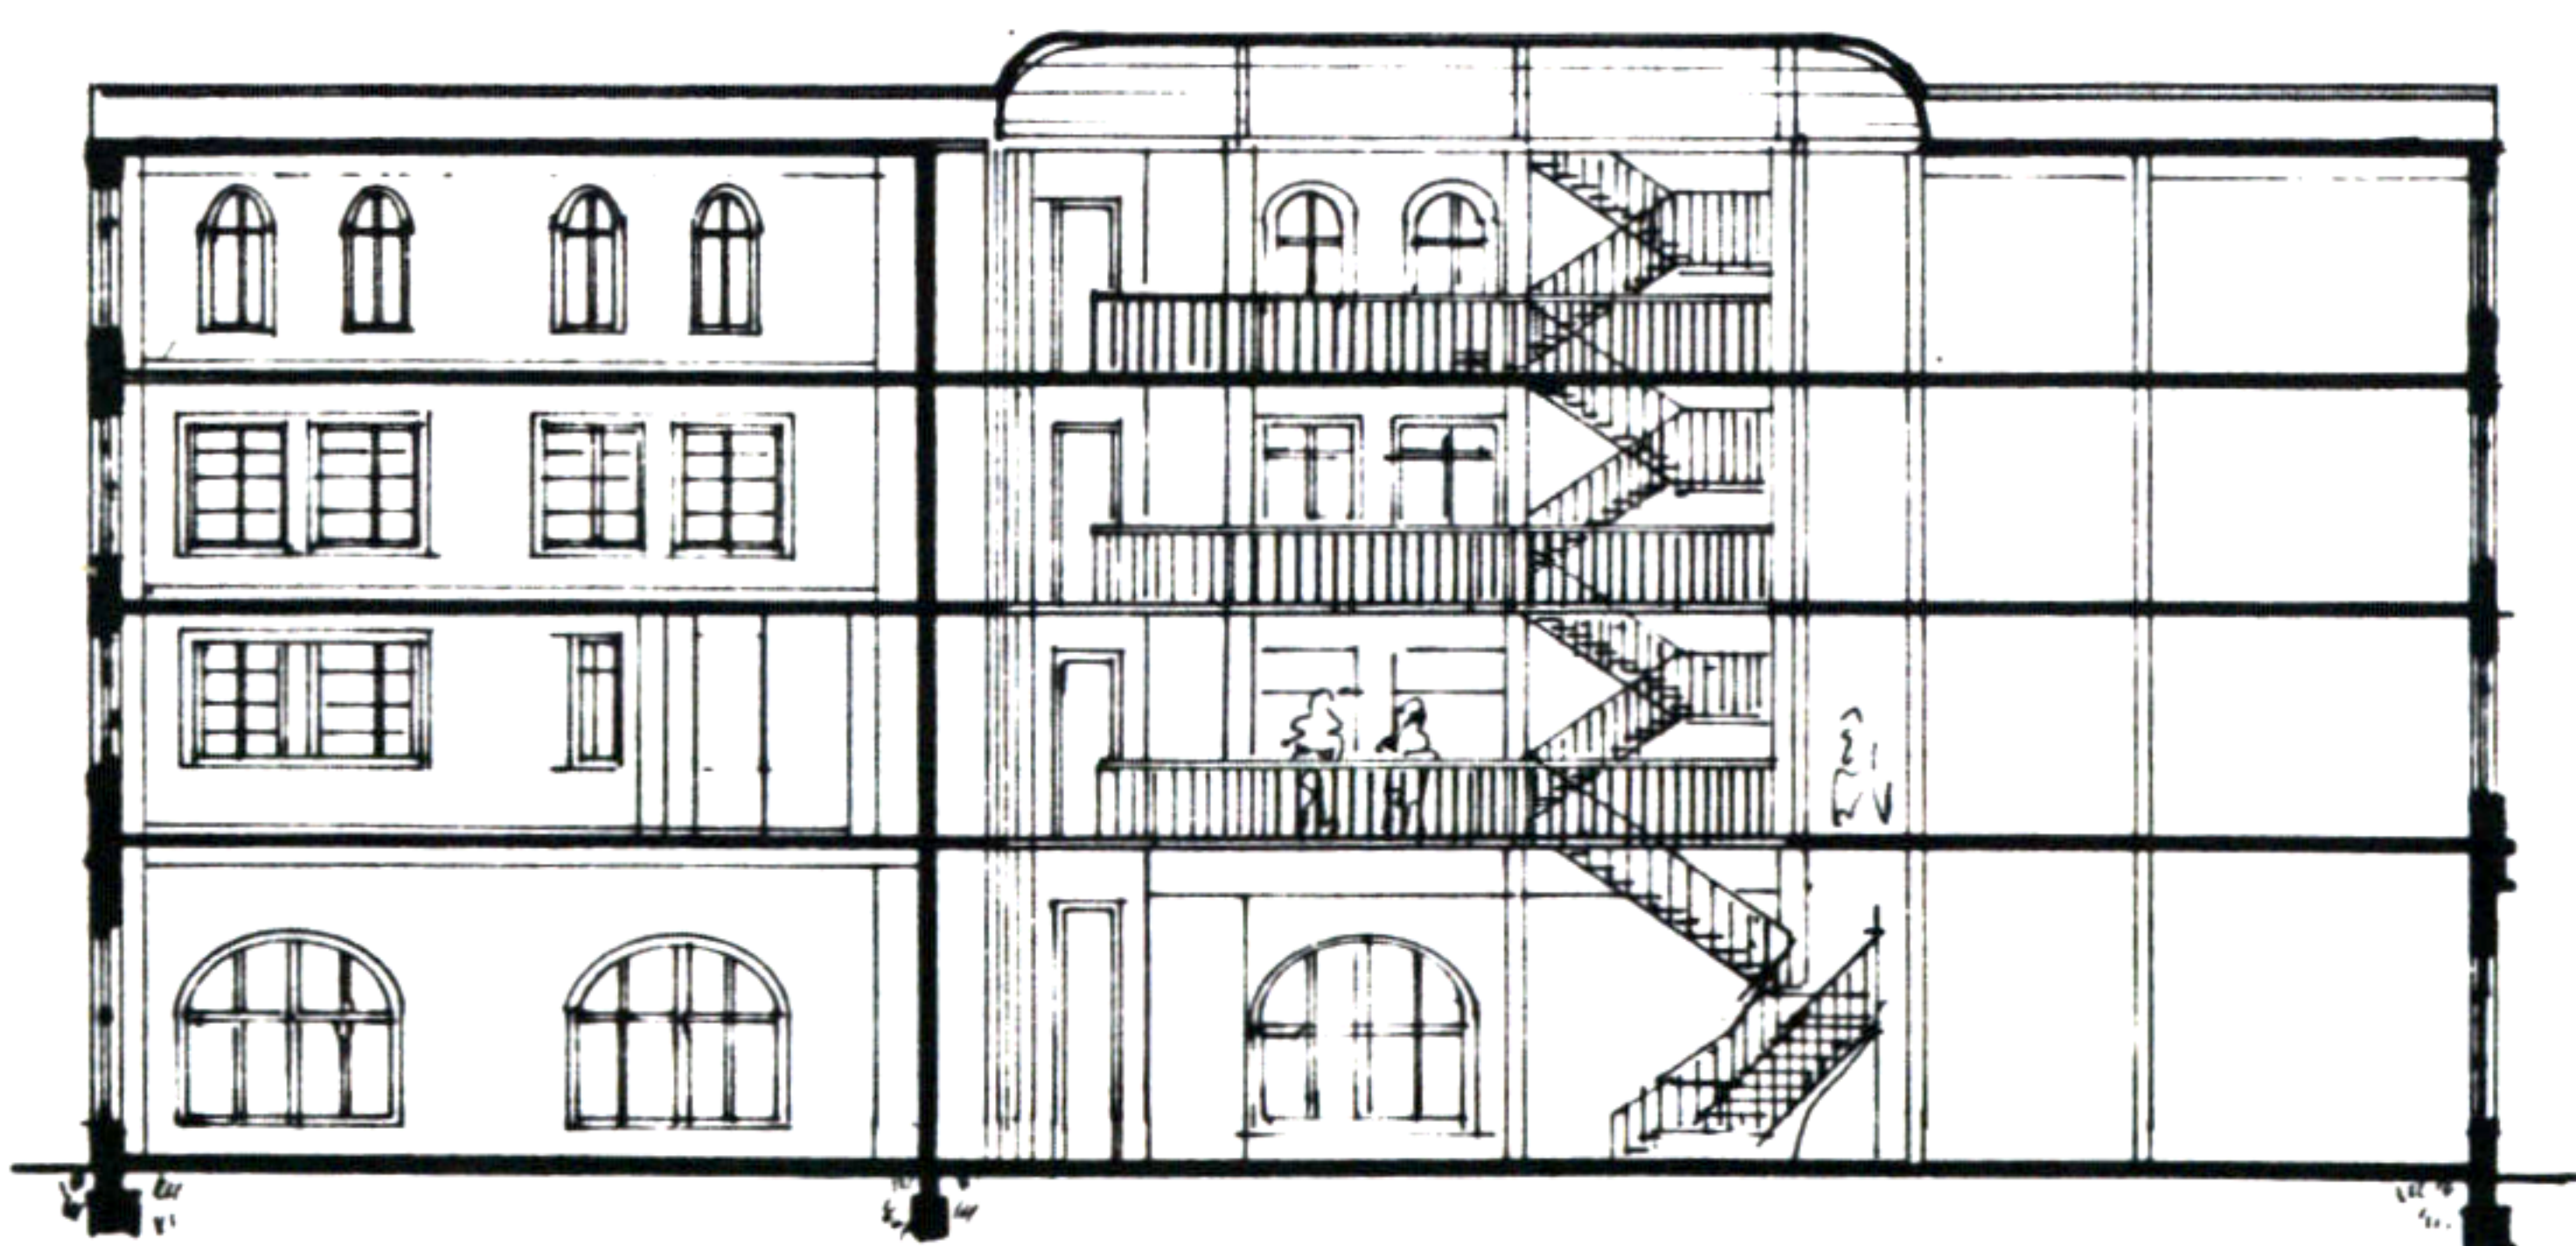

SECTION C-C



NORTH ELEVATION

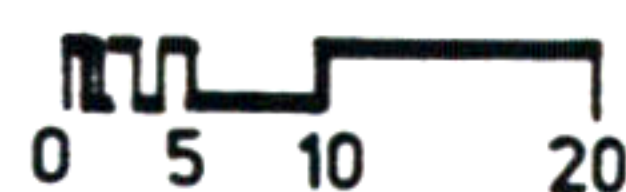

**Ramzi Kawar**