



# 9. PARKING & APARTMENTS

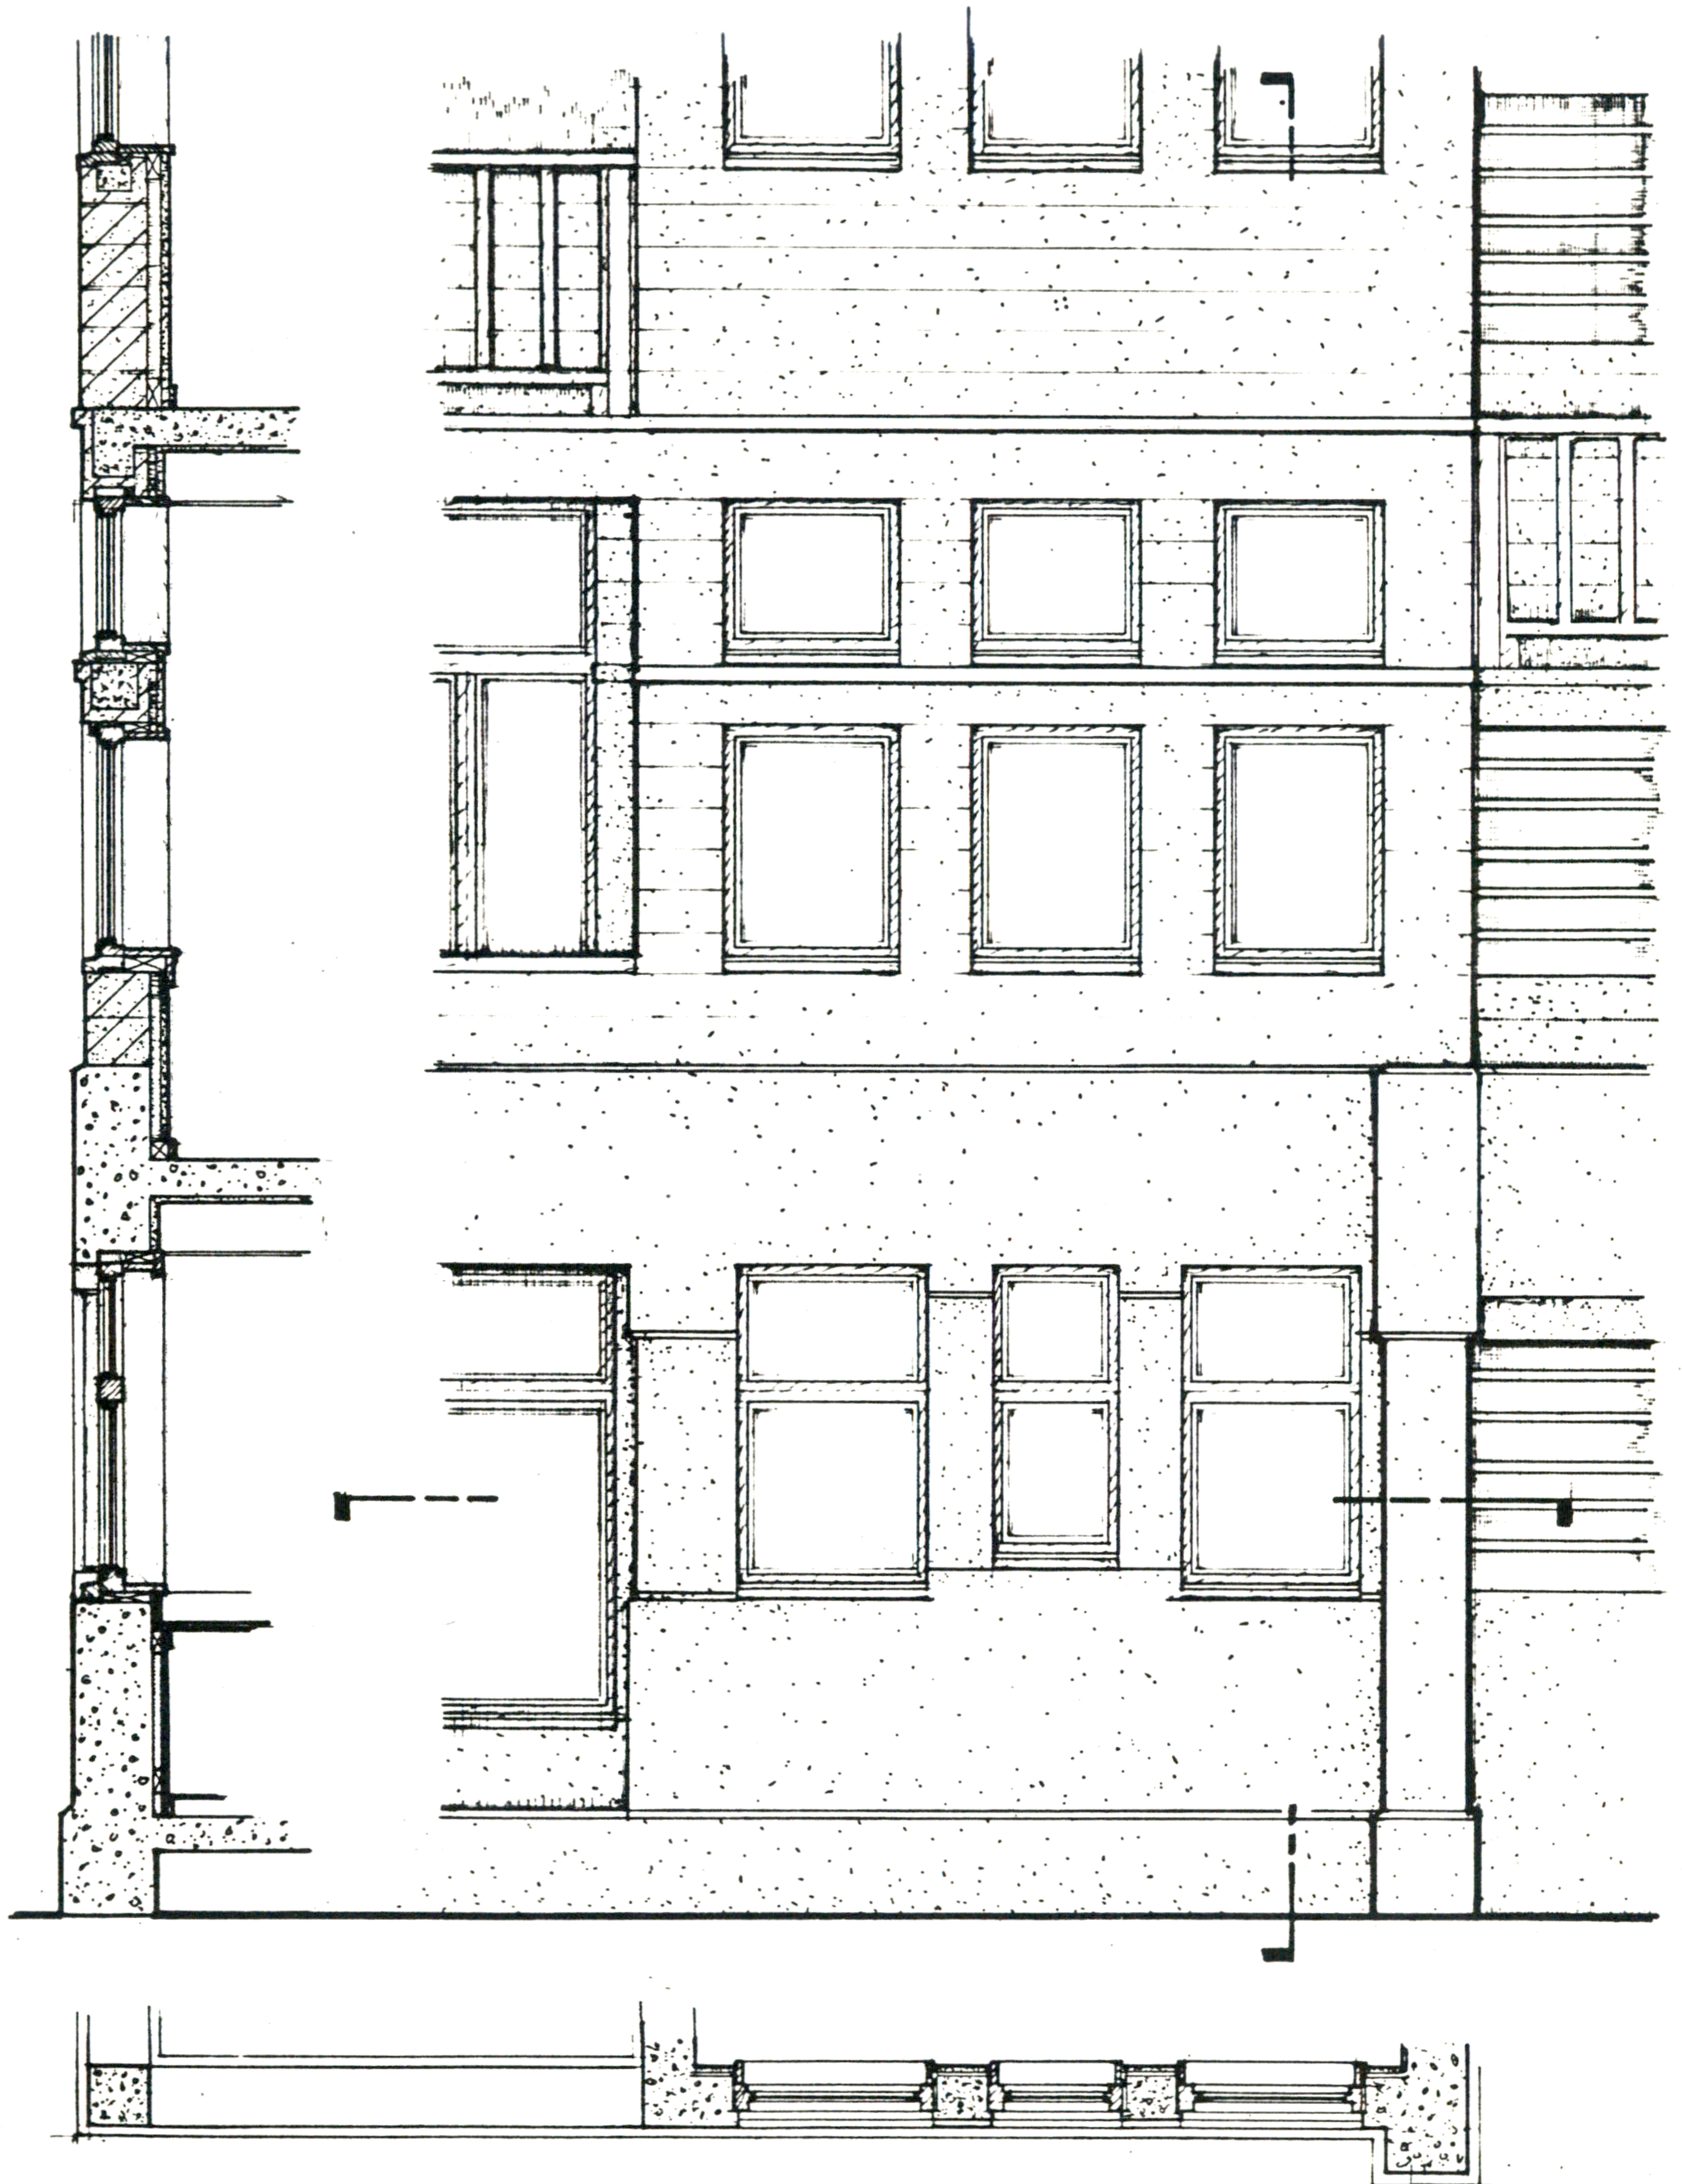

PLAN, SECTION, & ELEVATION GARDEN SIDE APARTMENTS

Bruce Grulke

# 9. PARKING & APARTMENTS

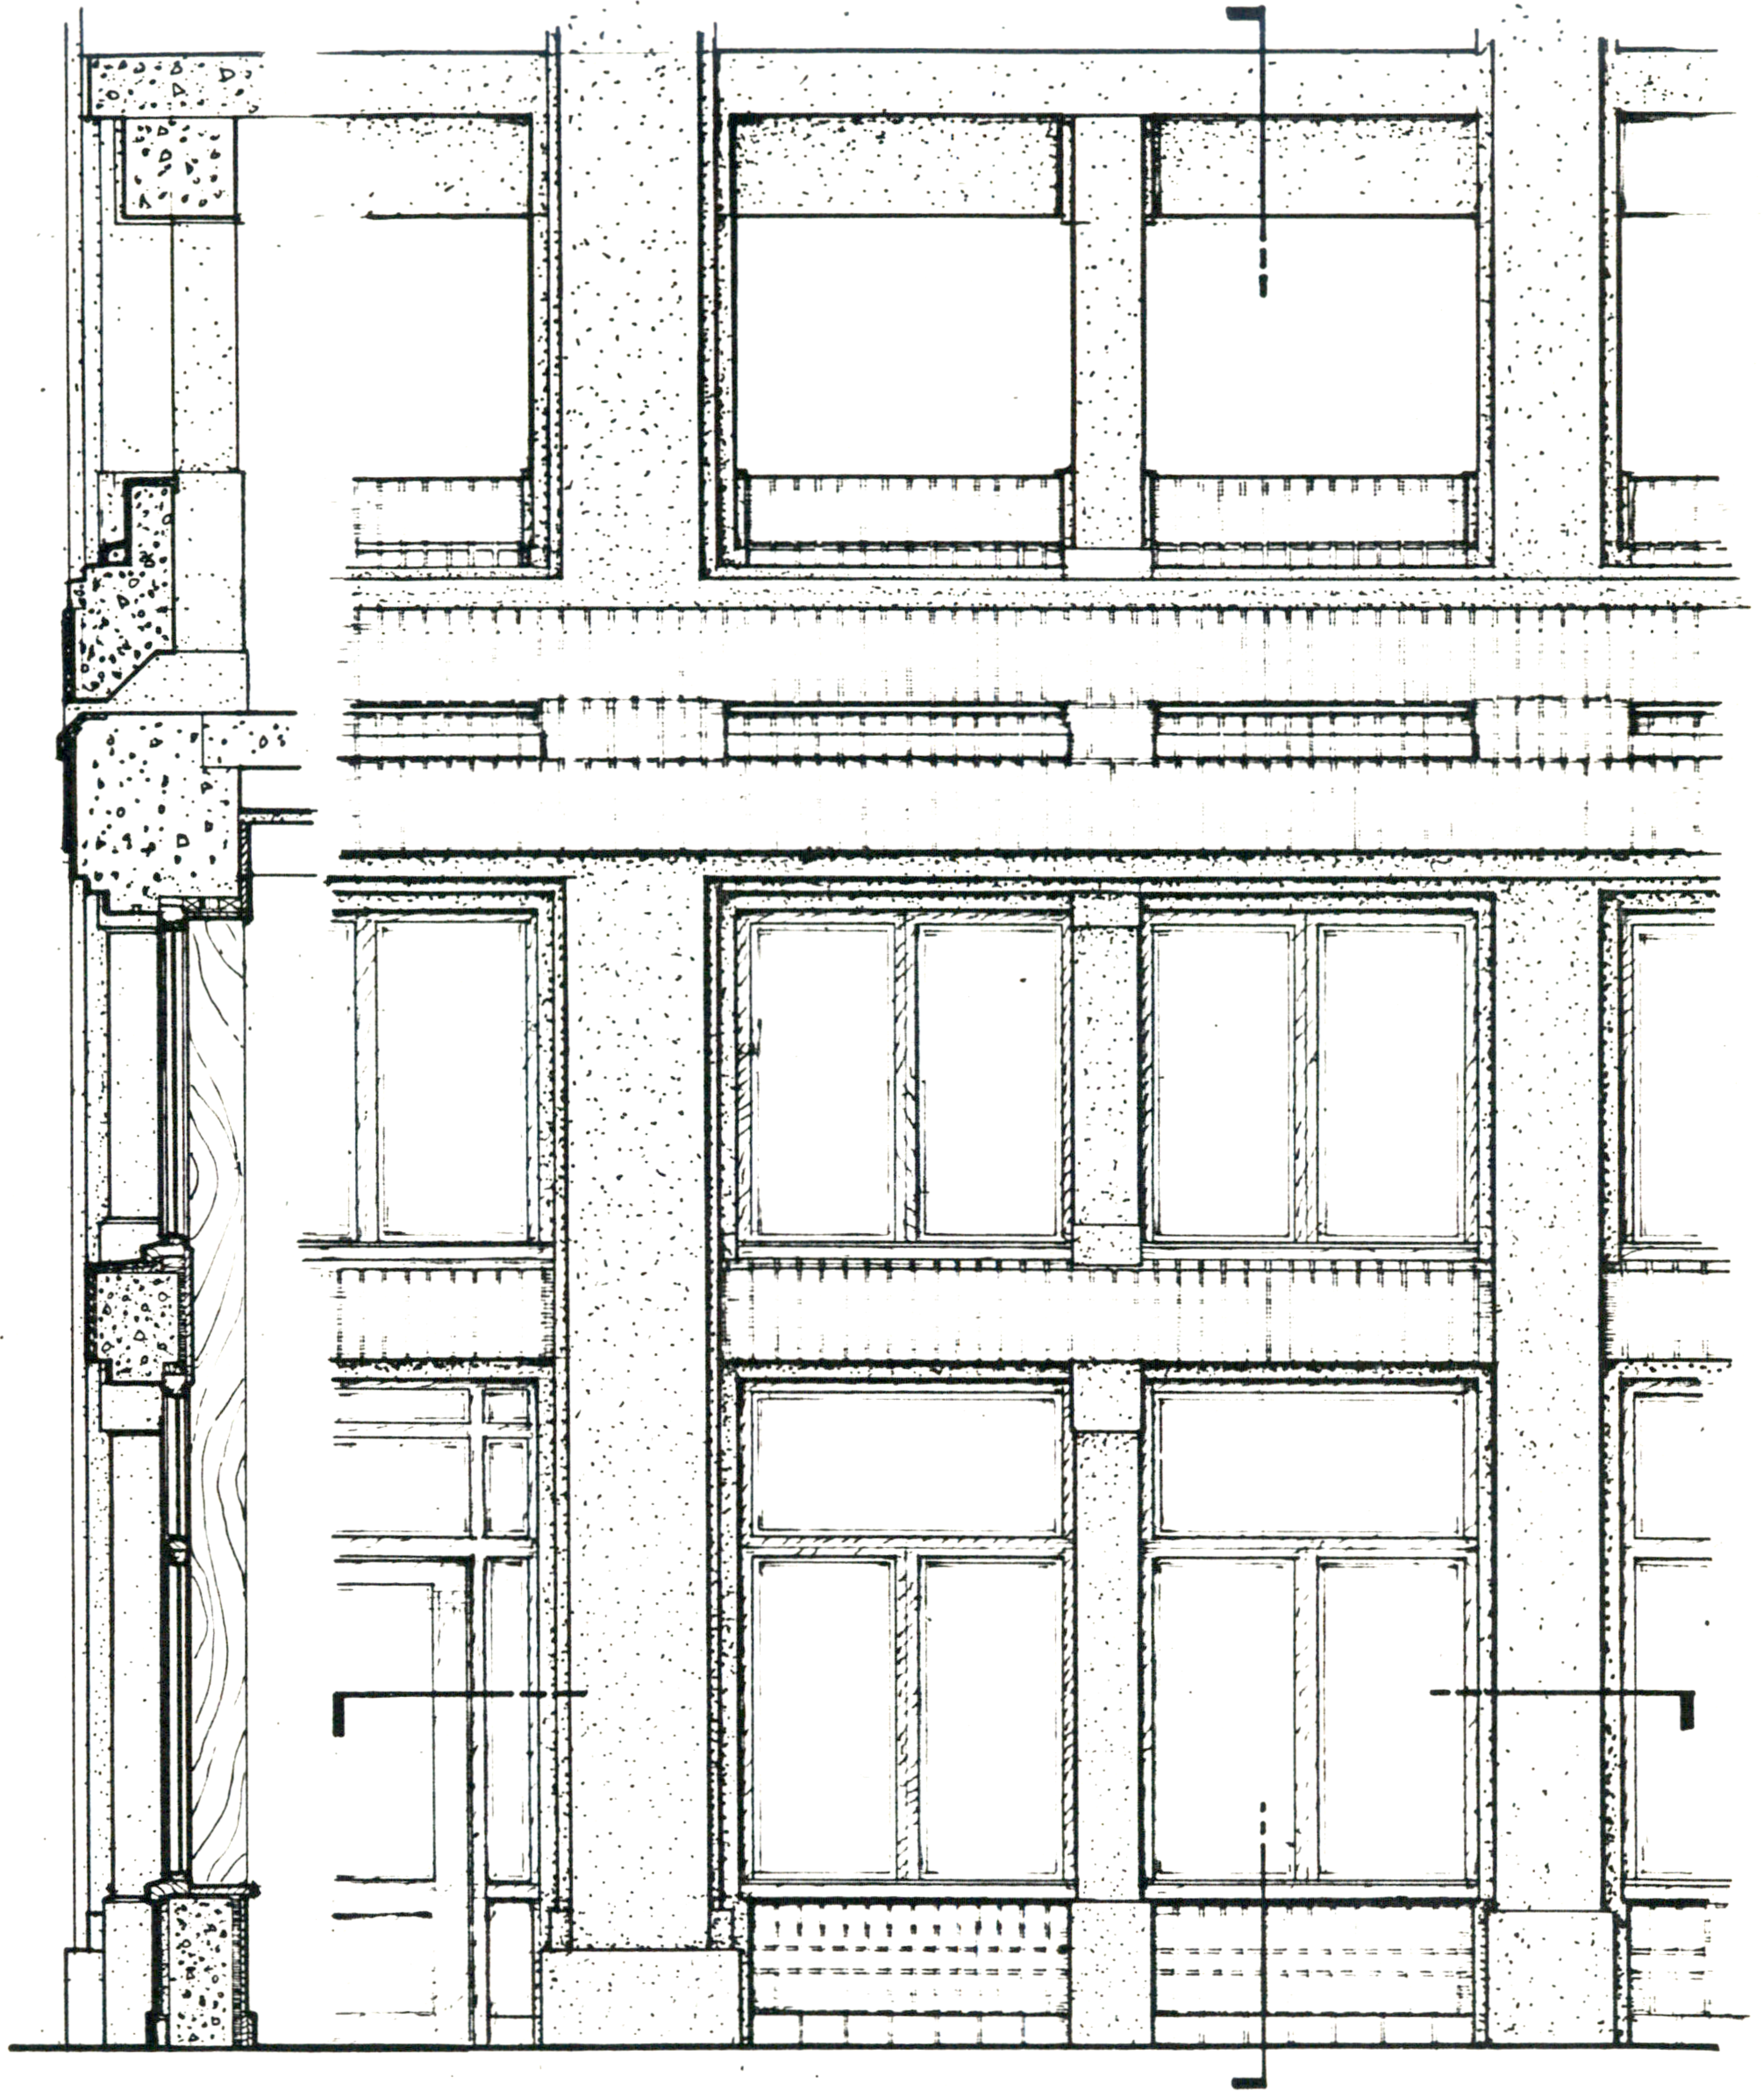


PLAN, SECTION, & ELEVATION - SPEAR STREET OFFICES & PARKING




Bruce Grulke


# 9. PARKING & APARTMENTS

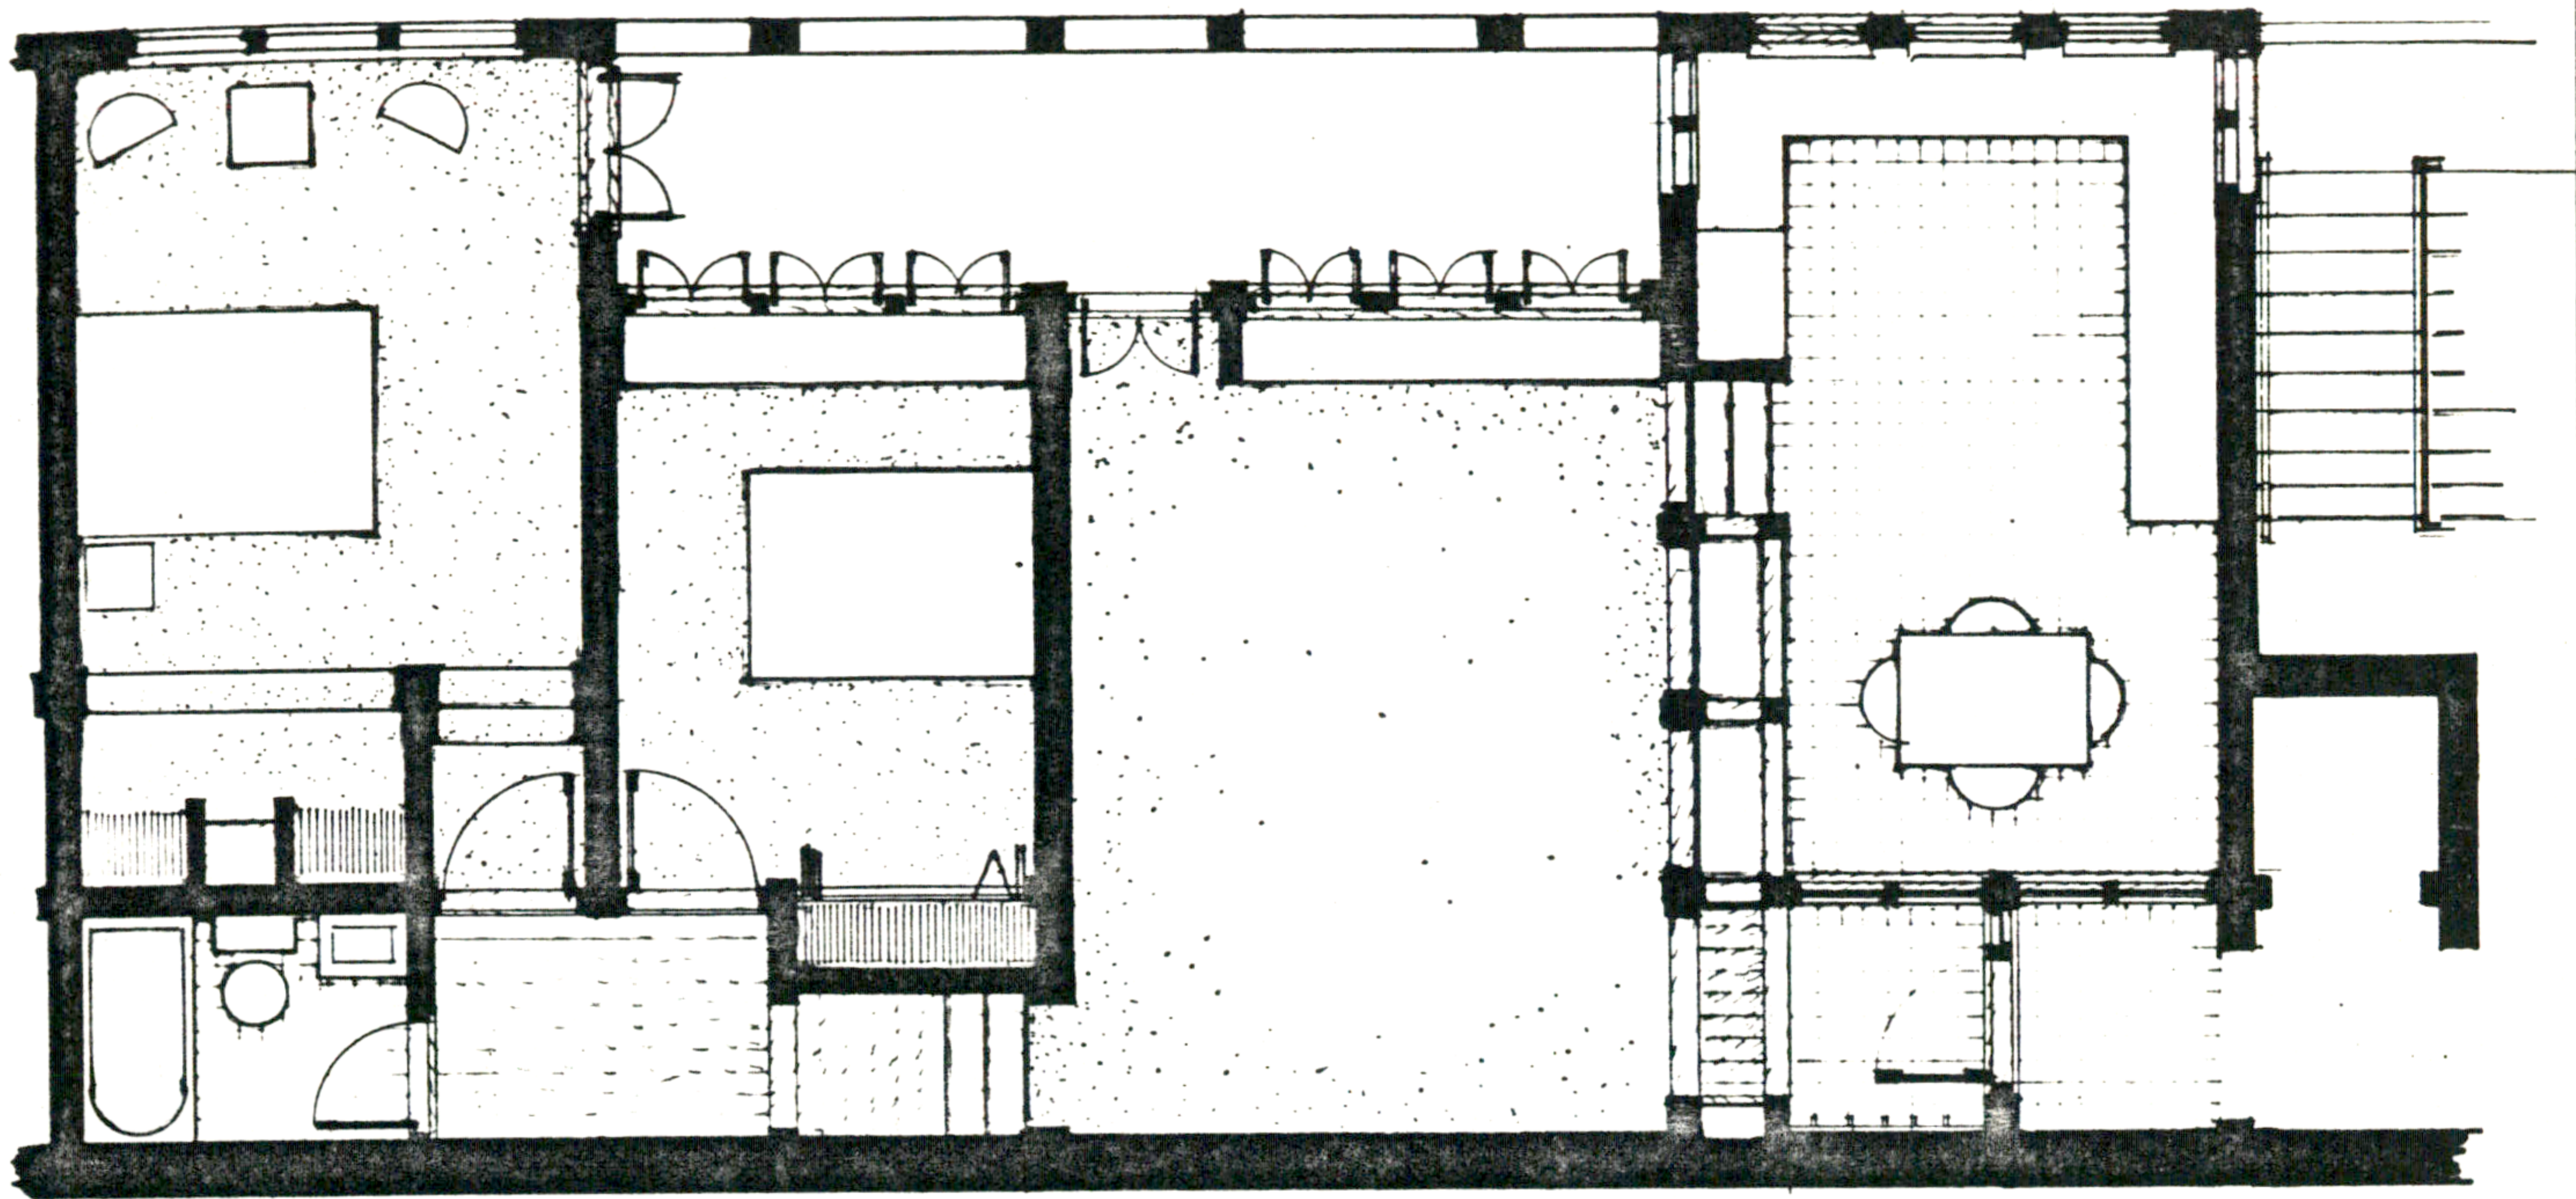

TYPICAL FLOOR PLAN — APARTMENT TYPE 'A'  
APARTMENT TYPE 'C' OPPOSITE HAND

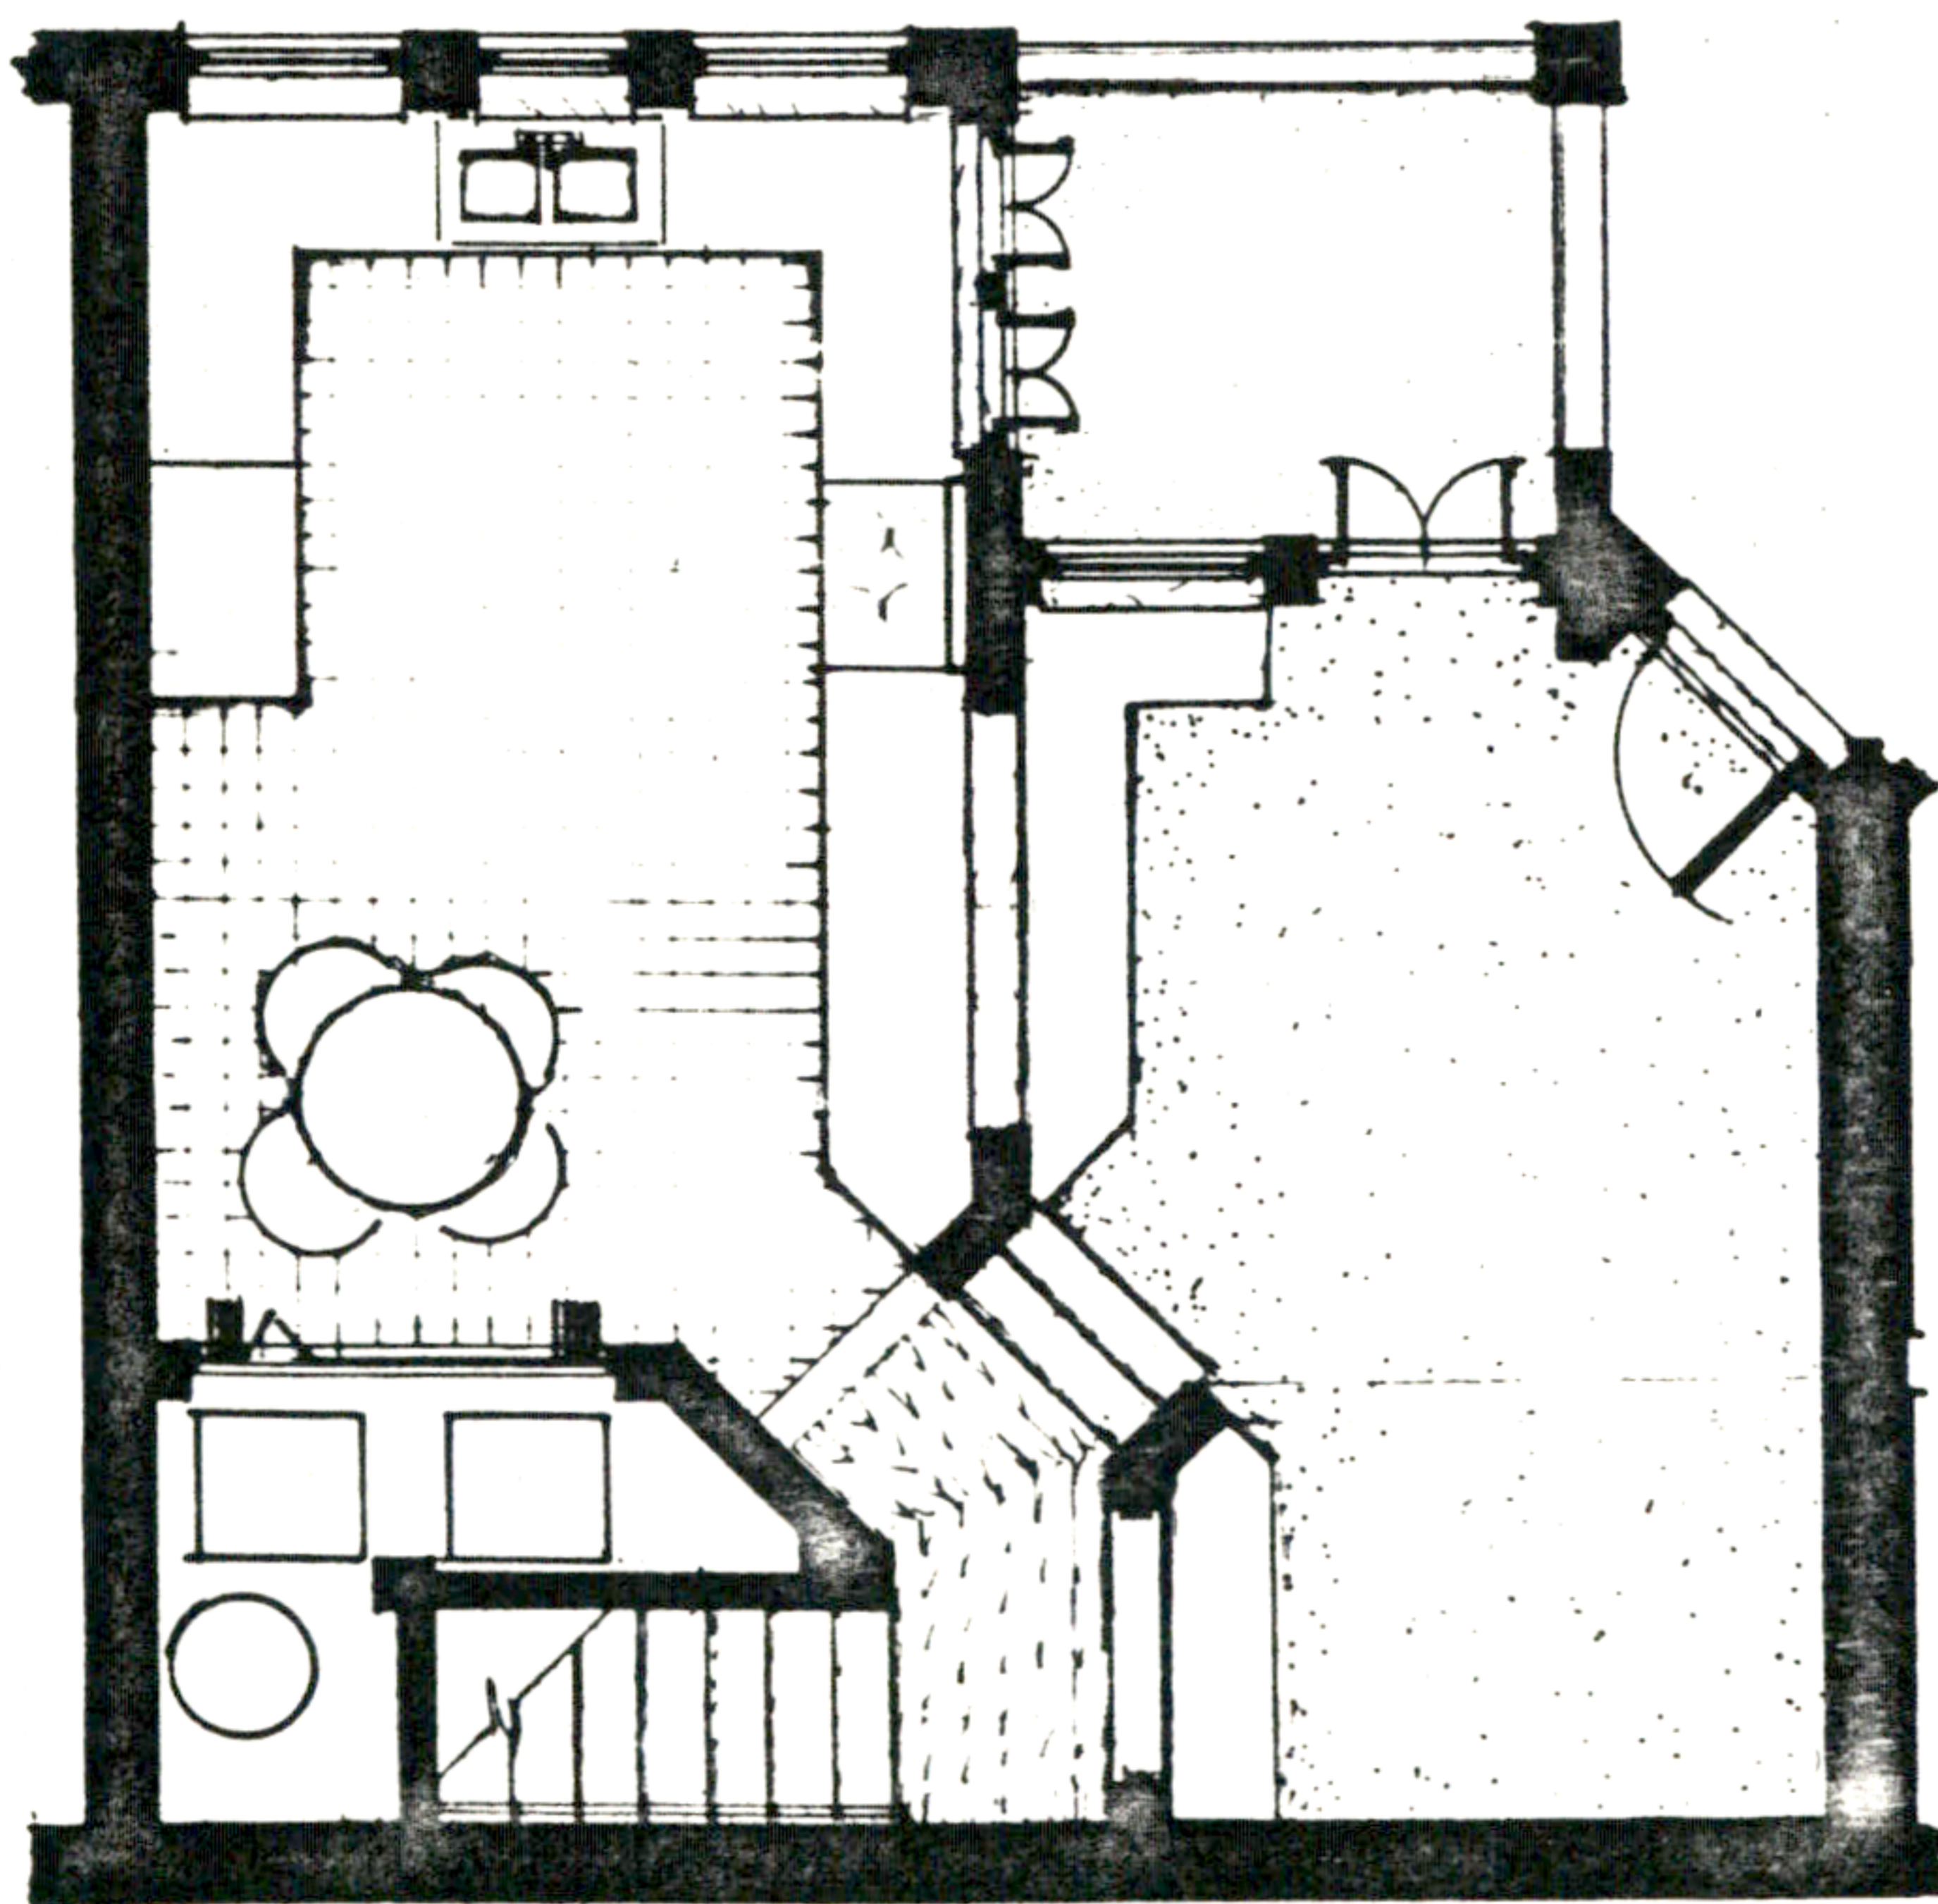

LOWER FLOOR PLAN — APARTMENT TYPE 'B'  
APARTMENT TYPE 'D' OPPOSITE HAND

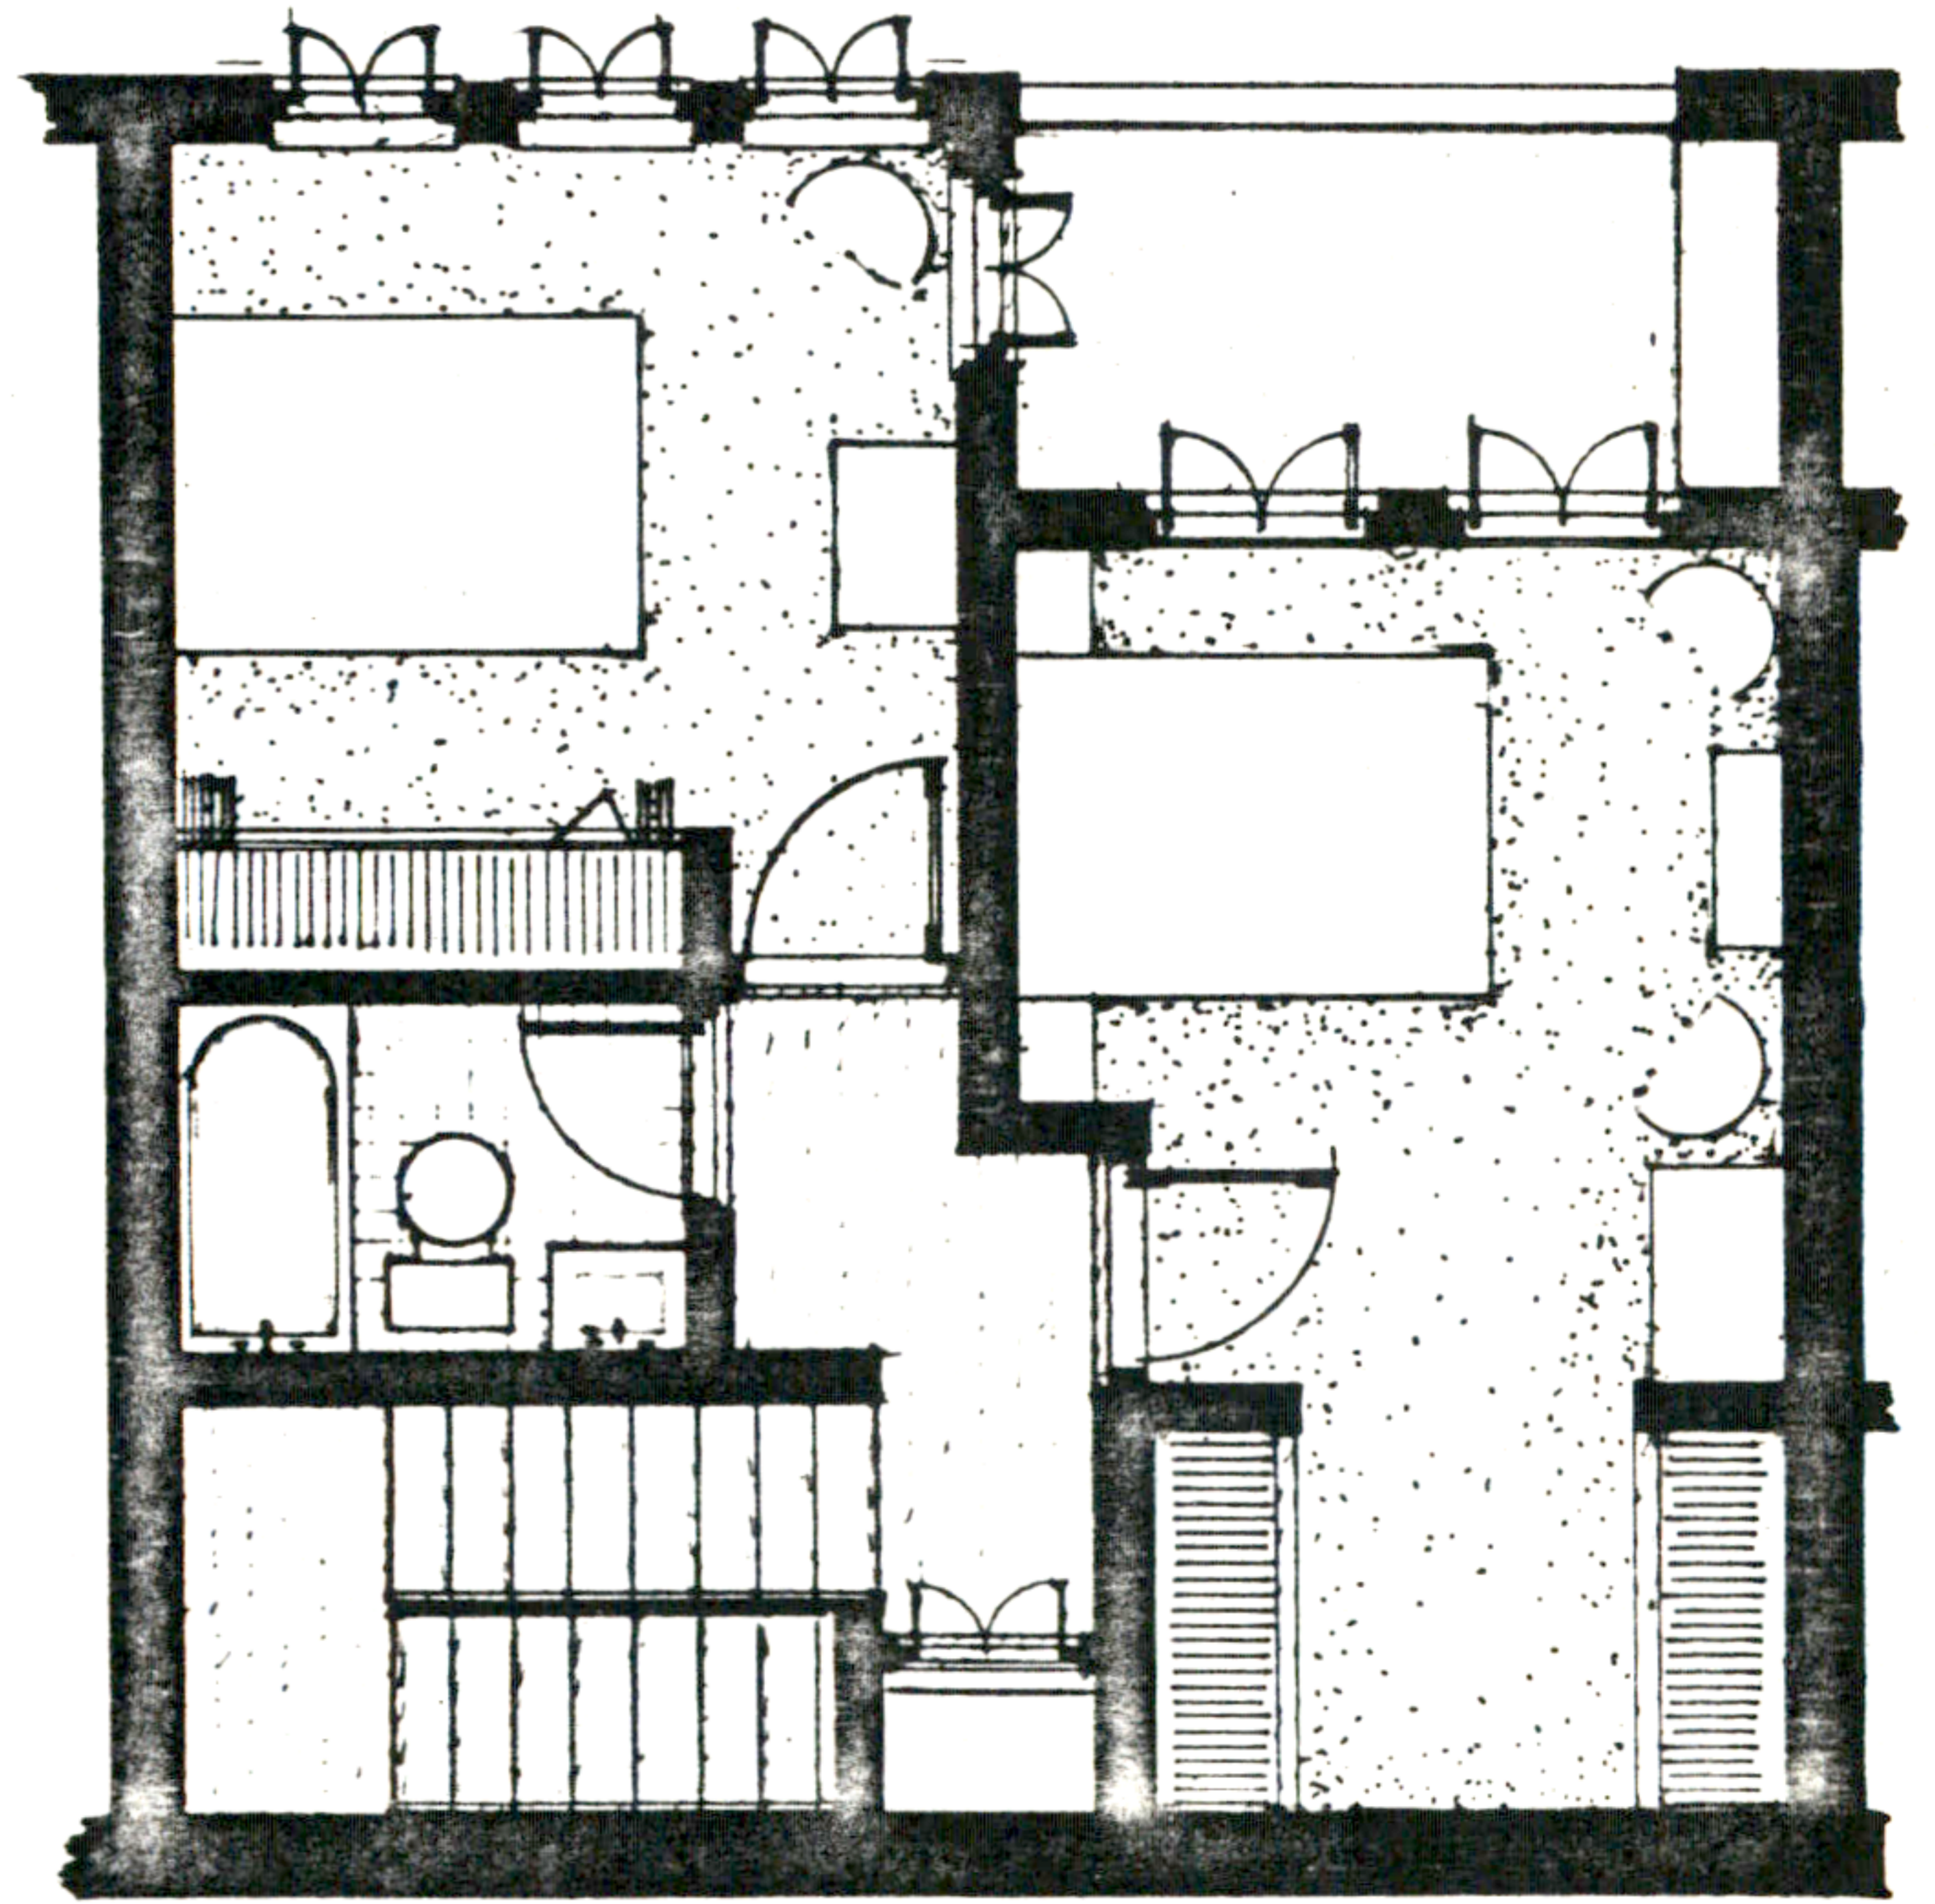


UPPER FLOOR PLAN — APARTMENT TYPE 'B'  
APARTMENT TYPE 'D' OPPOSITE HAND




Bruce Grulke


# 25. COMMUNITY CAR REPAIR SHOP

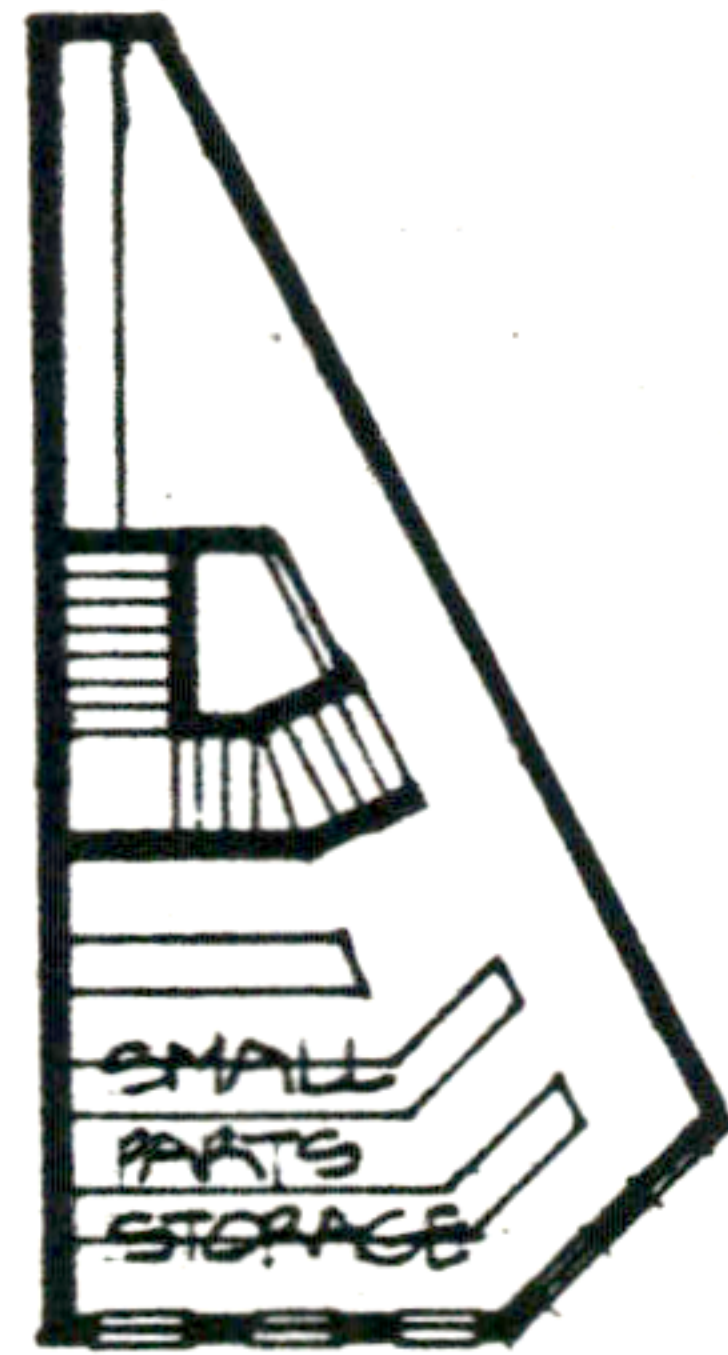


THIRD FLOOR PLAN

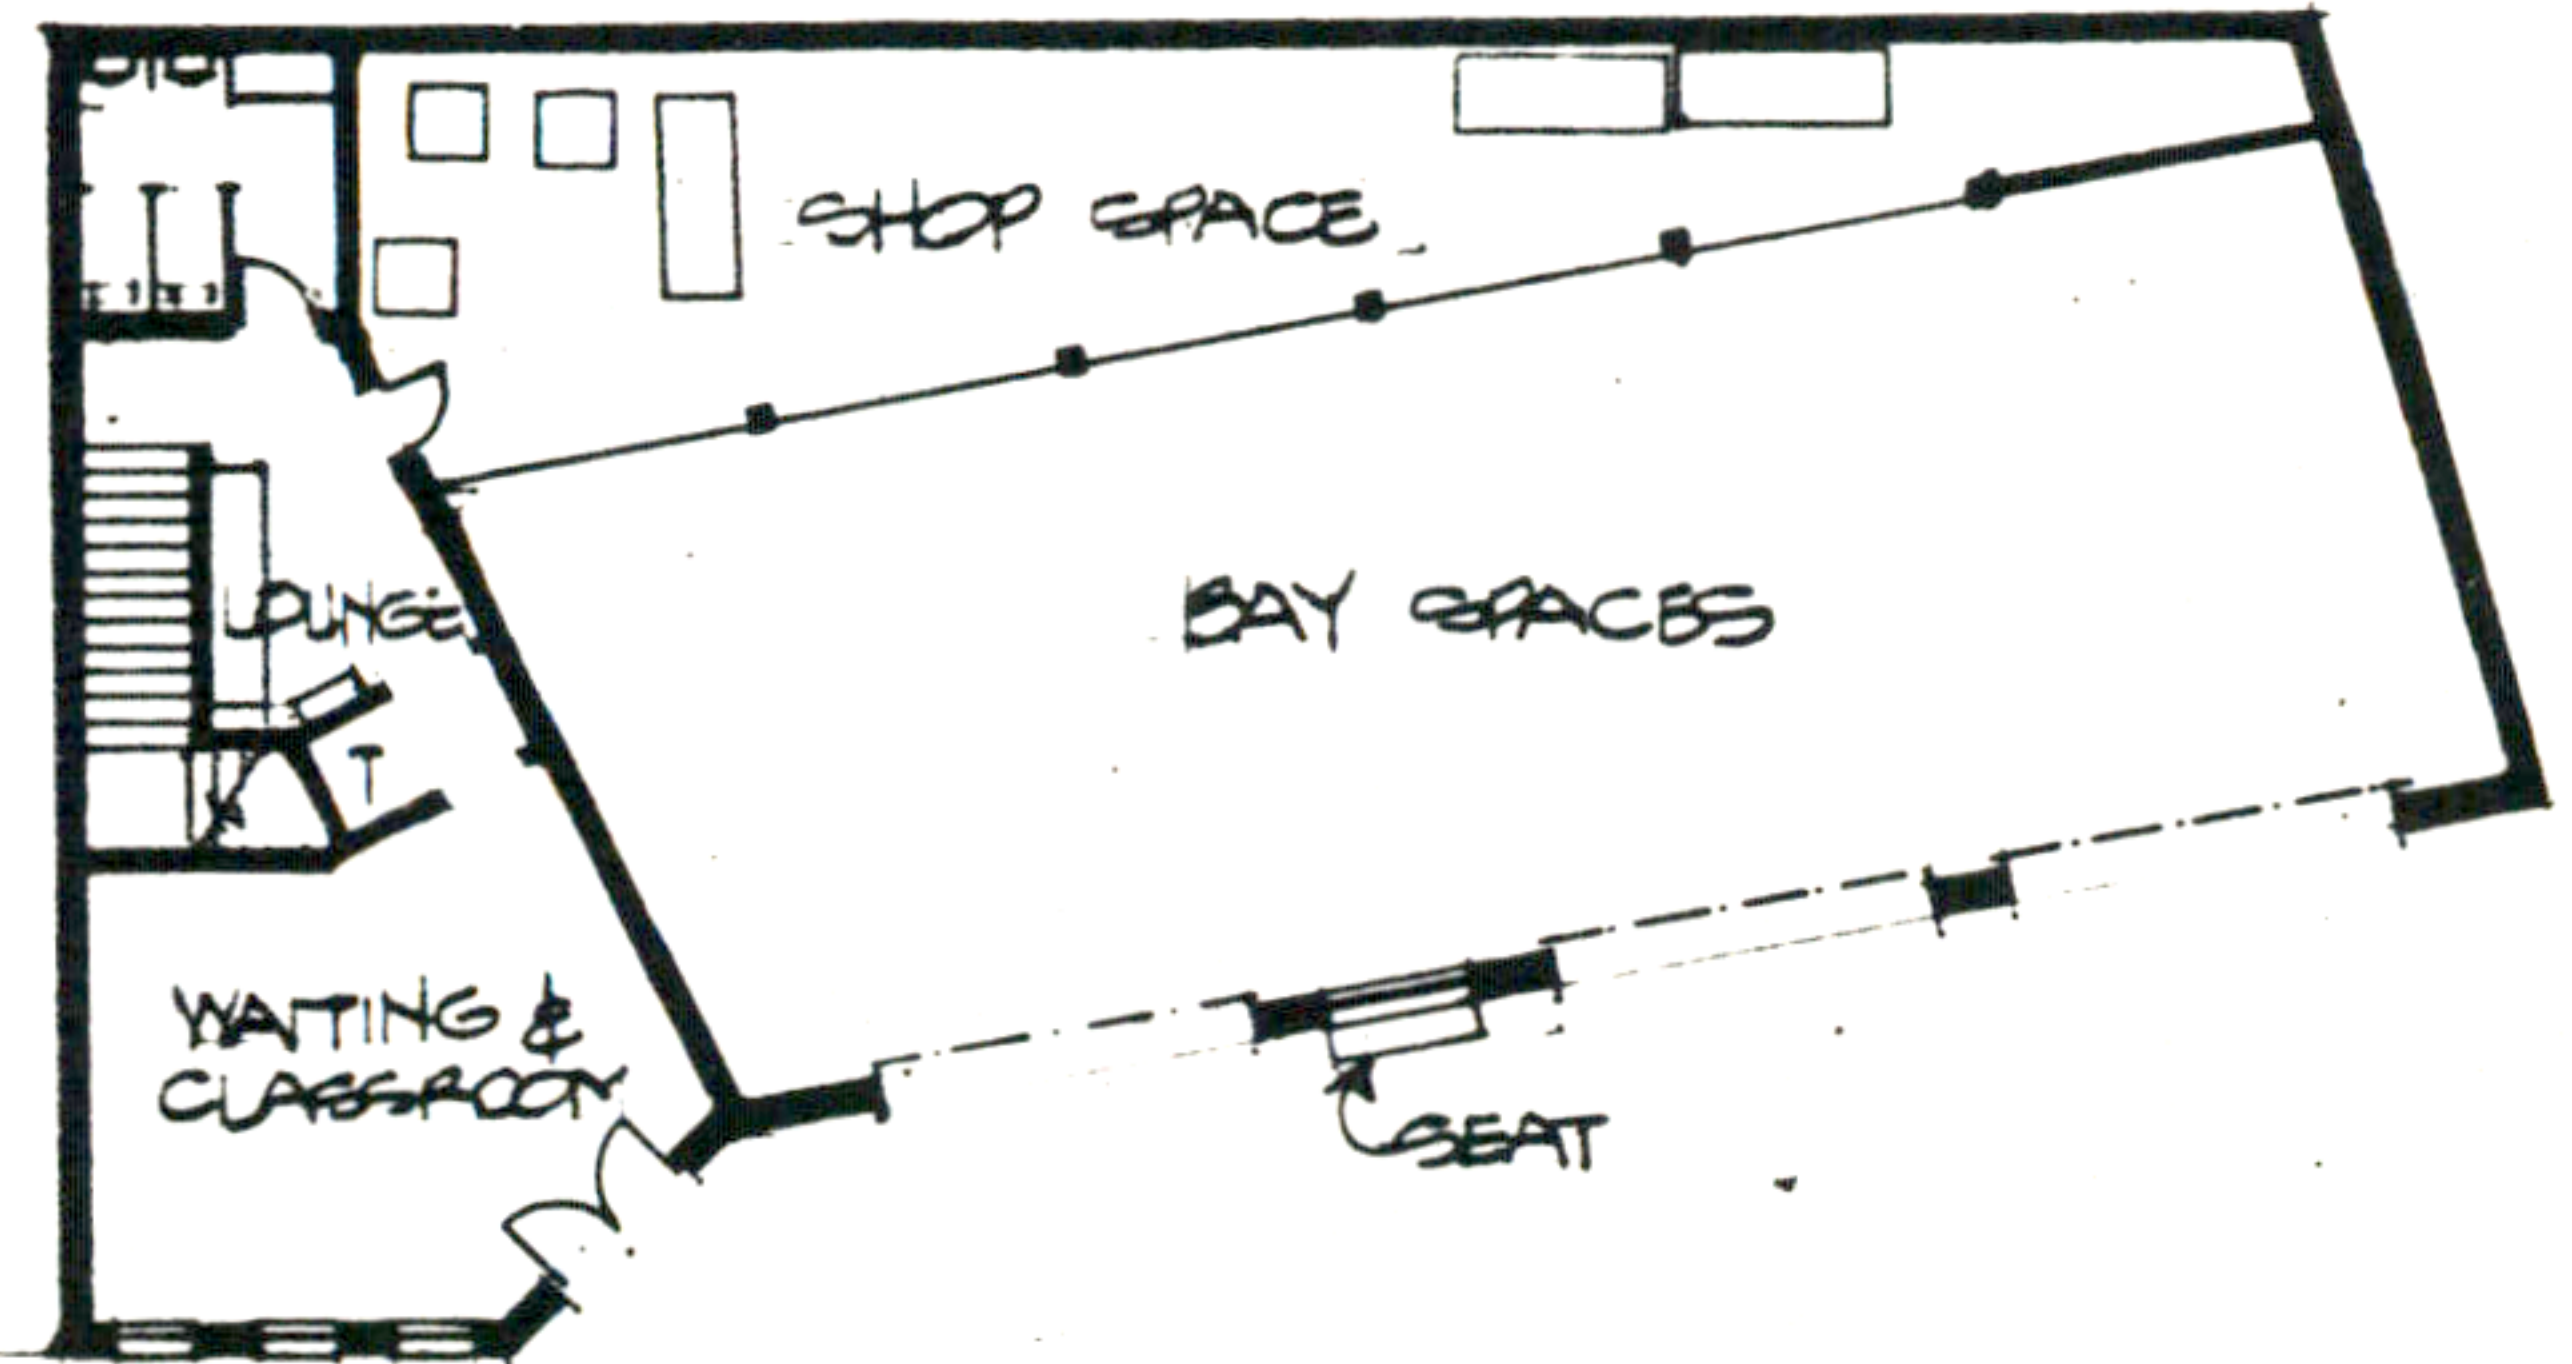

FIRST FLOOR PLAN

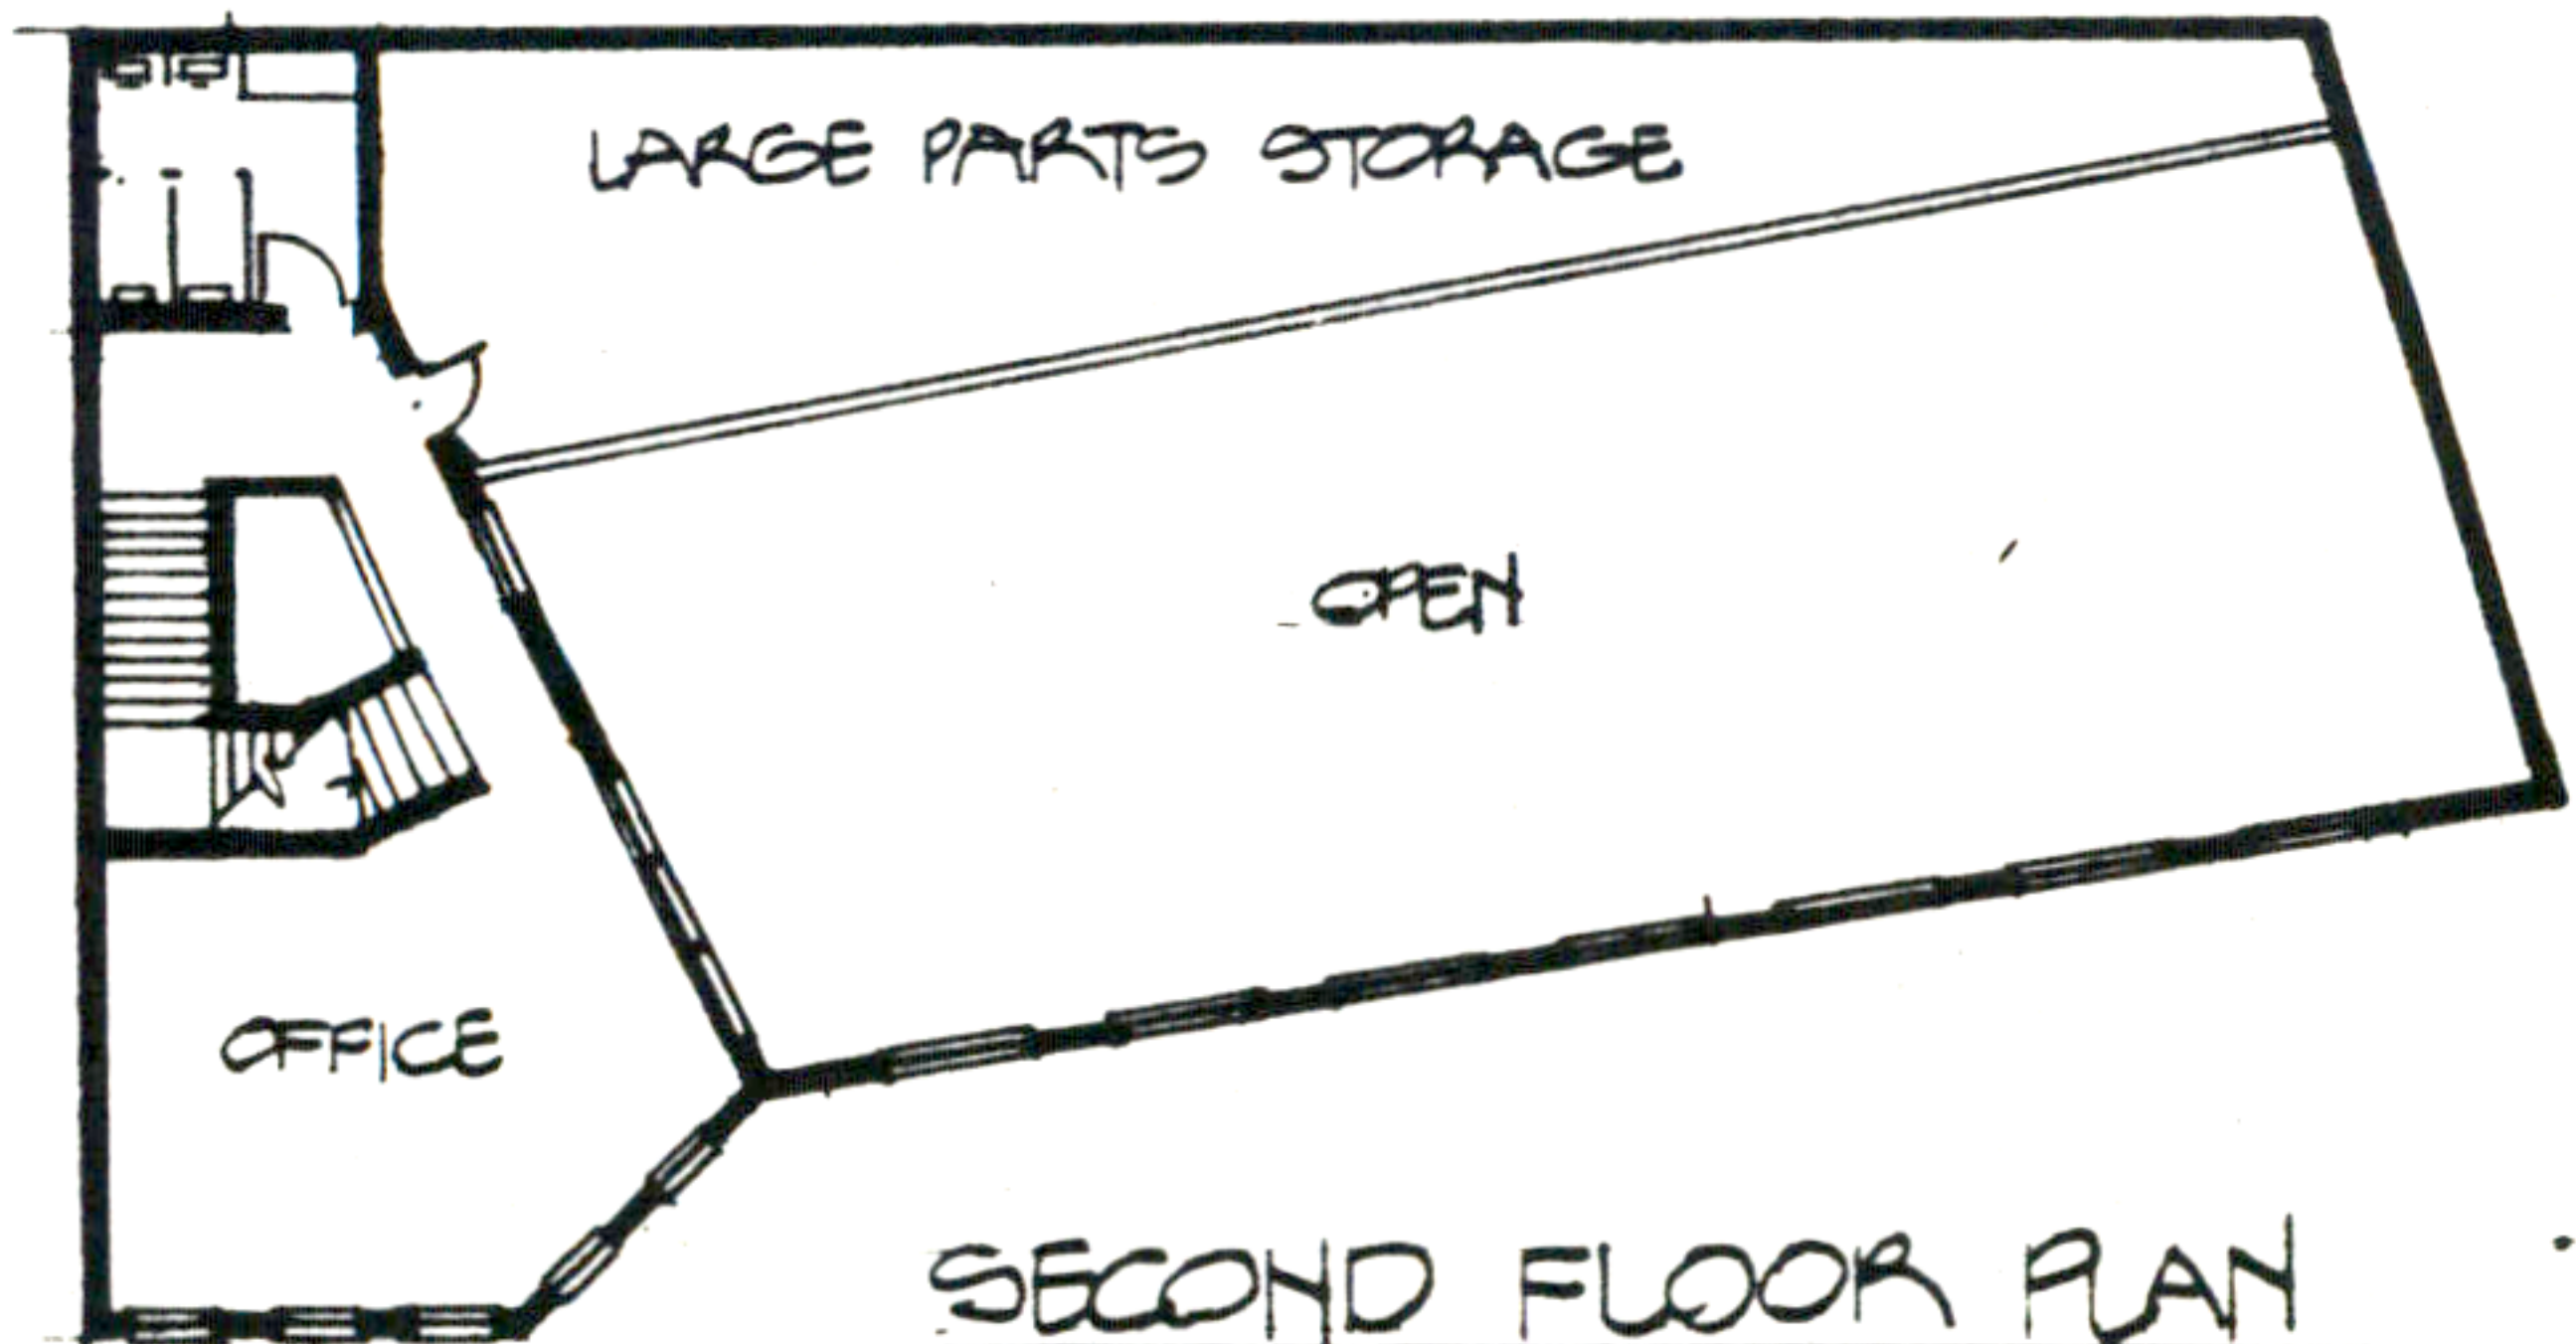


SECOND FLOOR PLAN

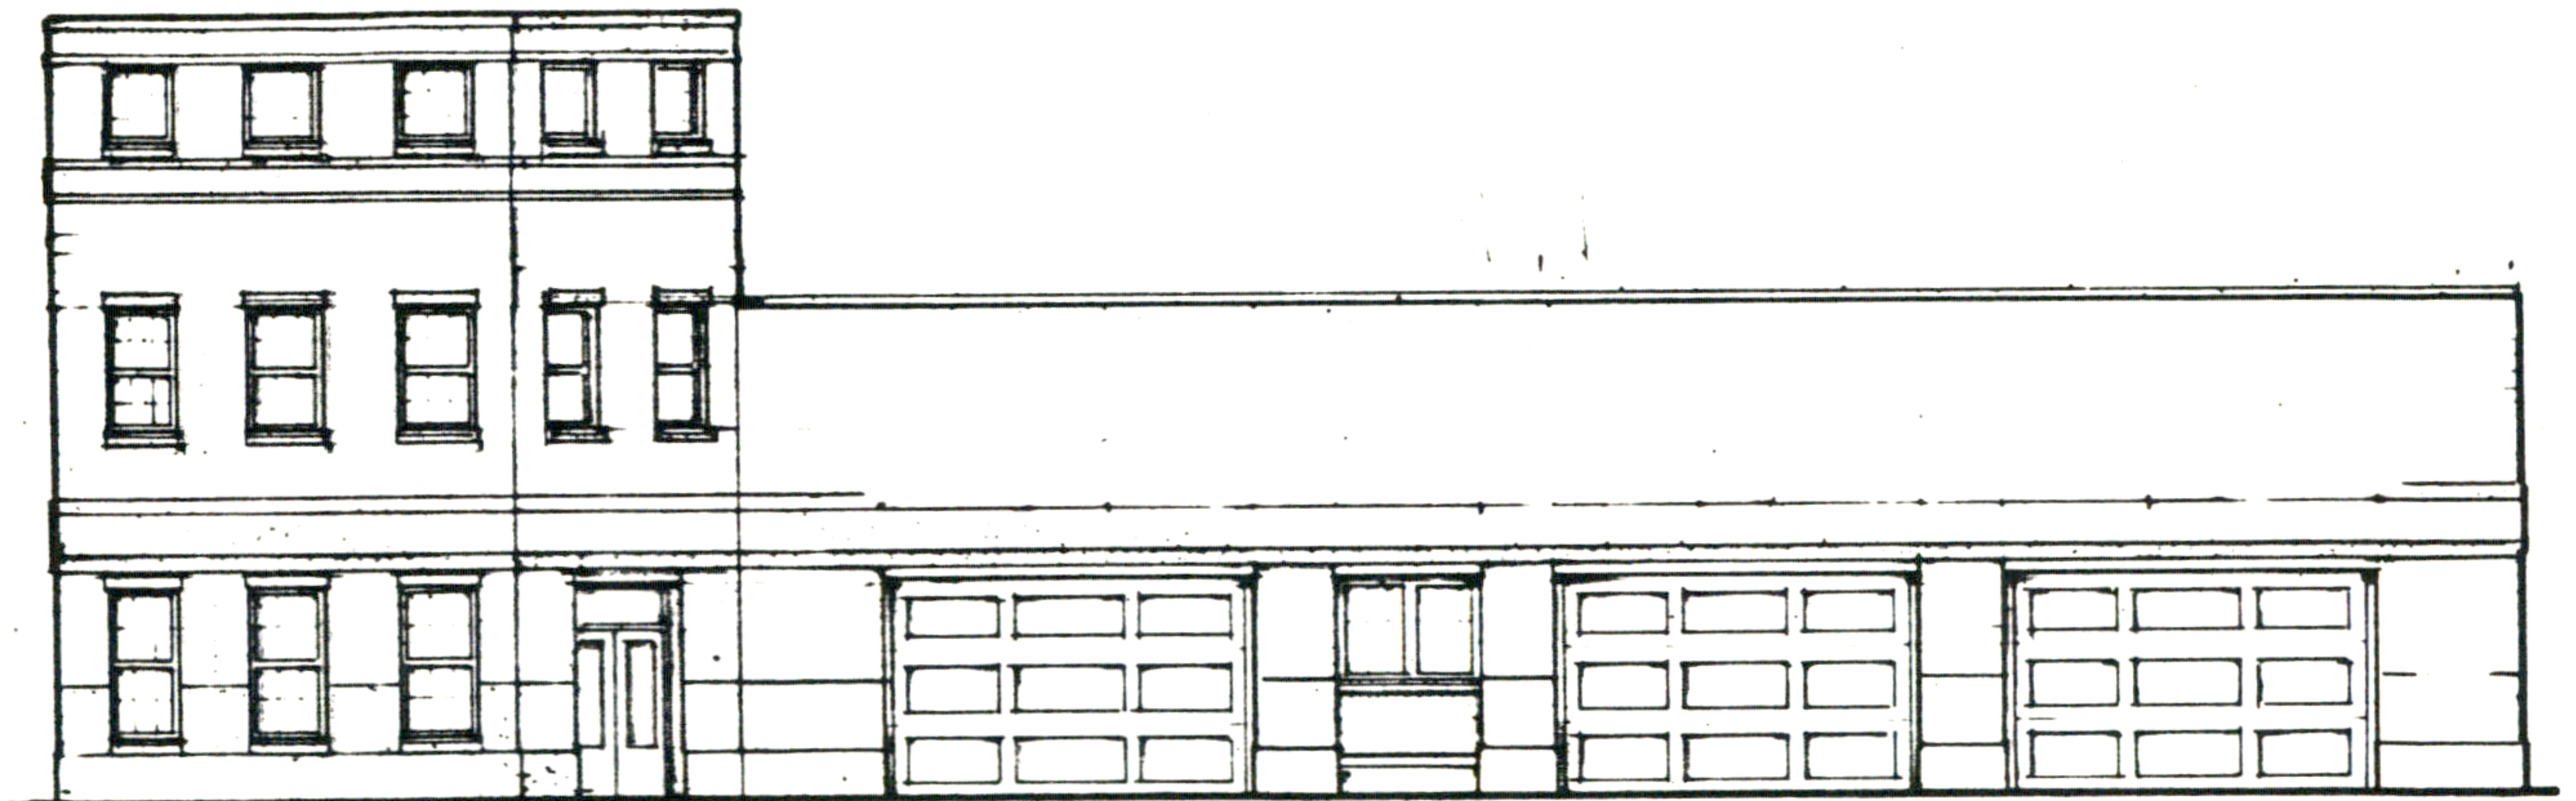

SPEARS STREET ELEVATION



# APARTMENTS & SHOPS

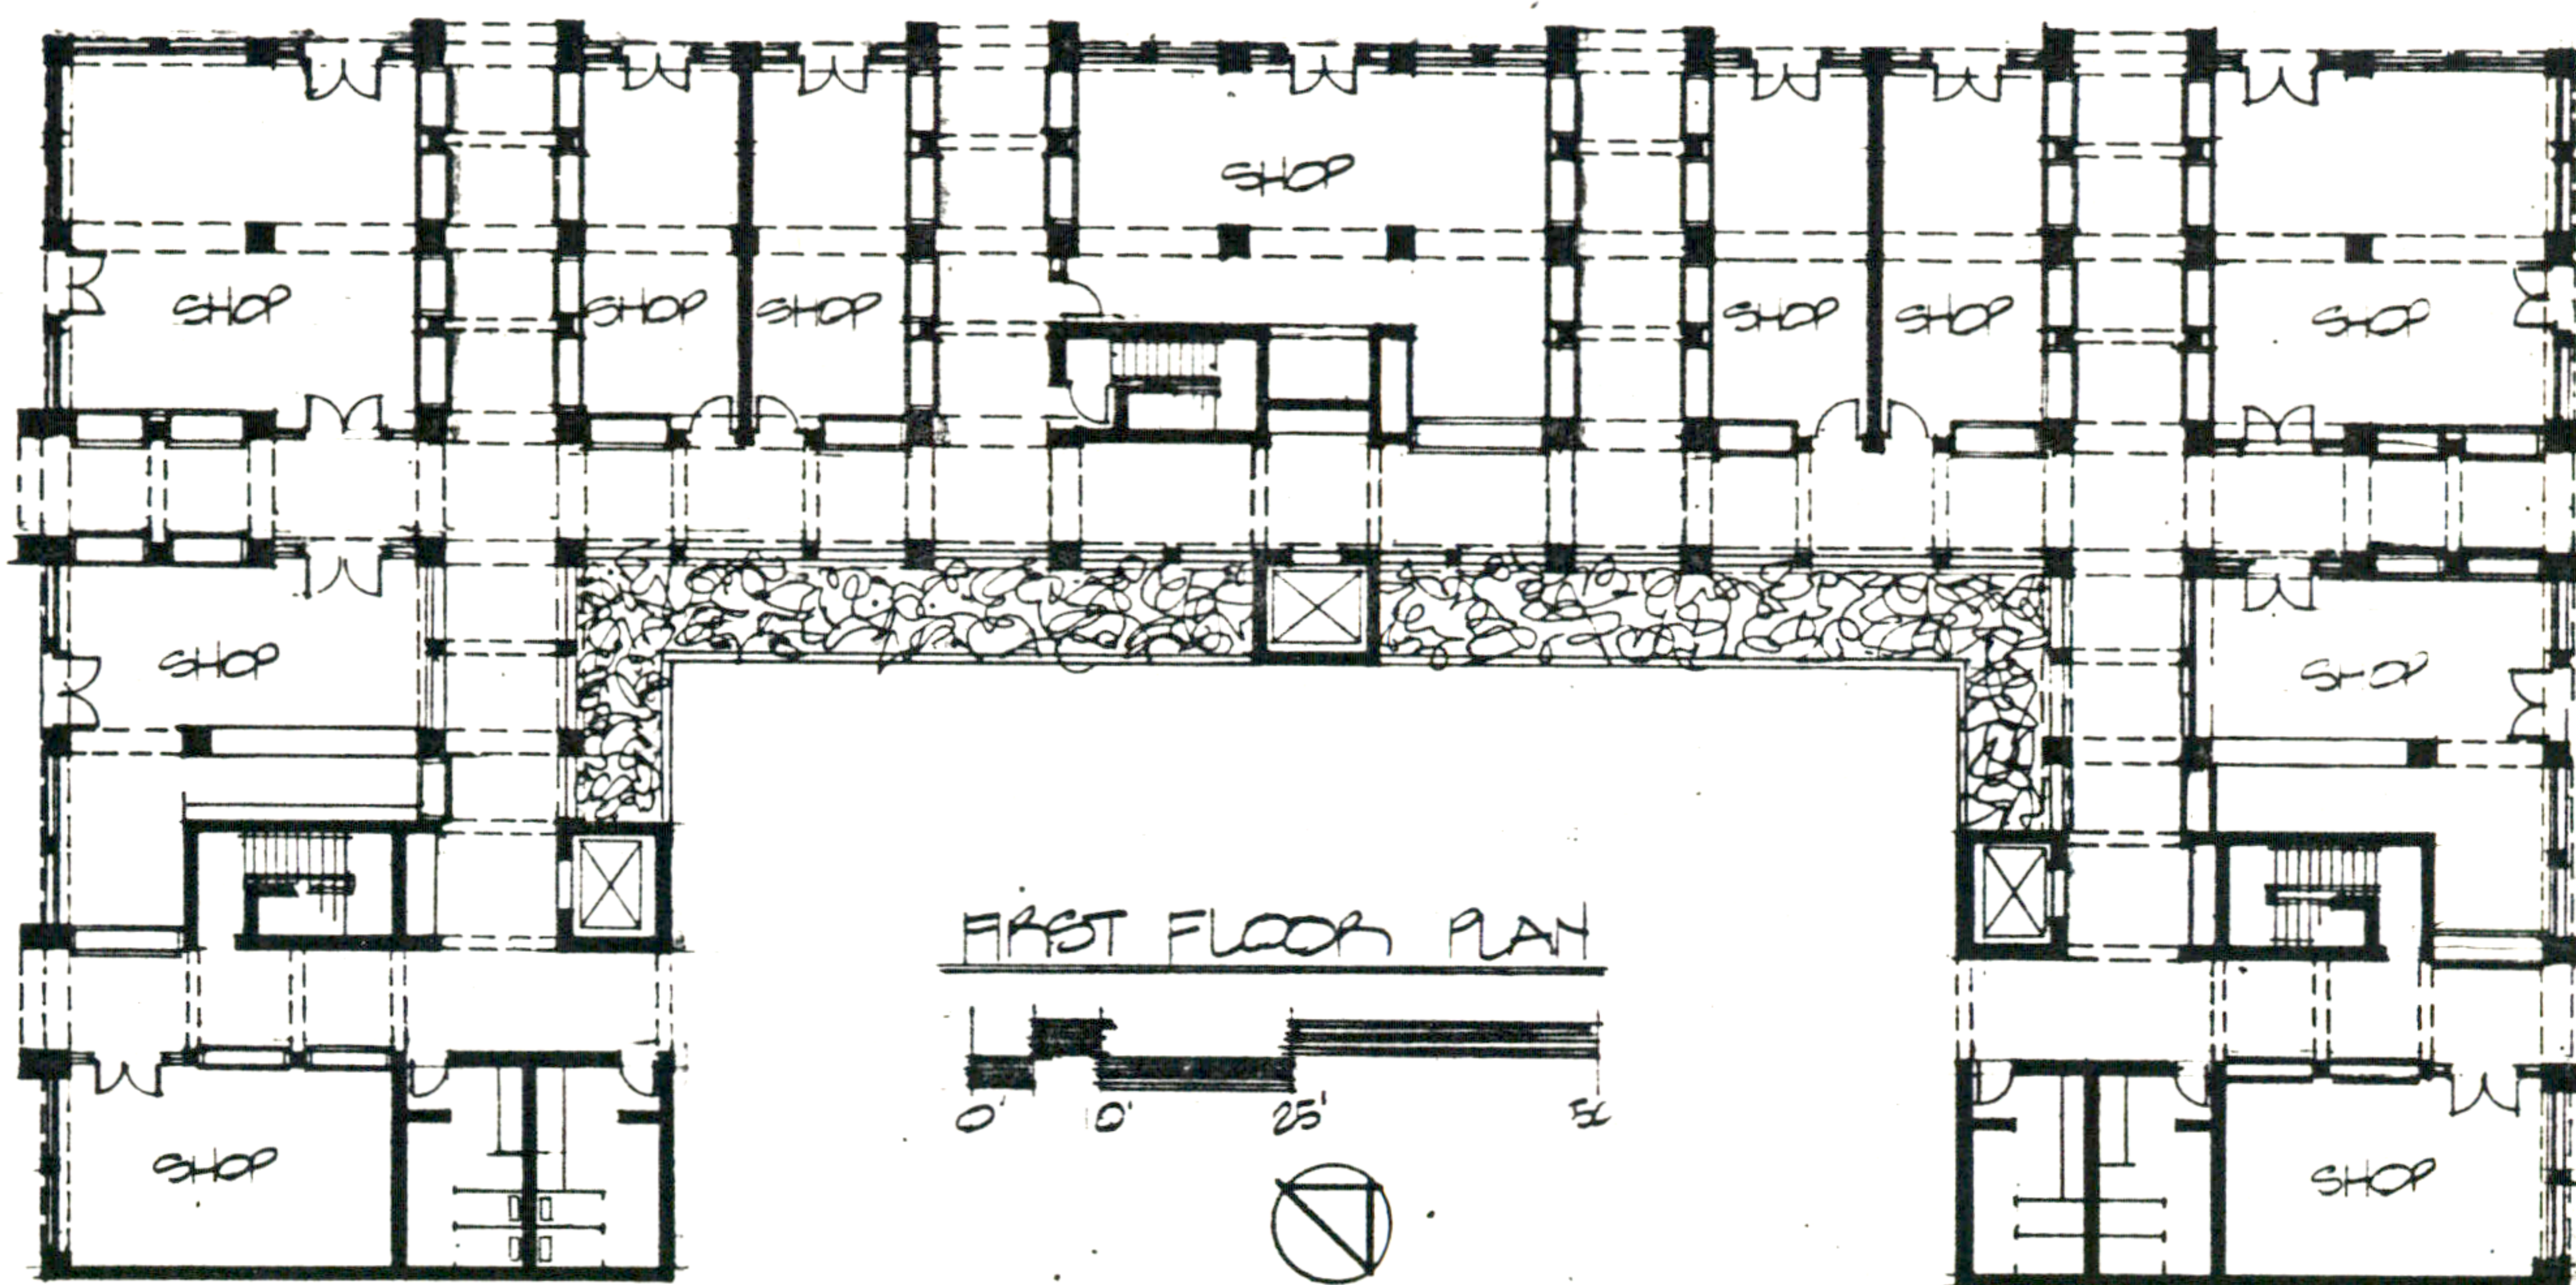


SOUTHWEST ELEVATION - NORTHEAST OPPOSITE HAND



Bruce Grulke


# APARTMENTS & SHOPS

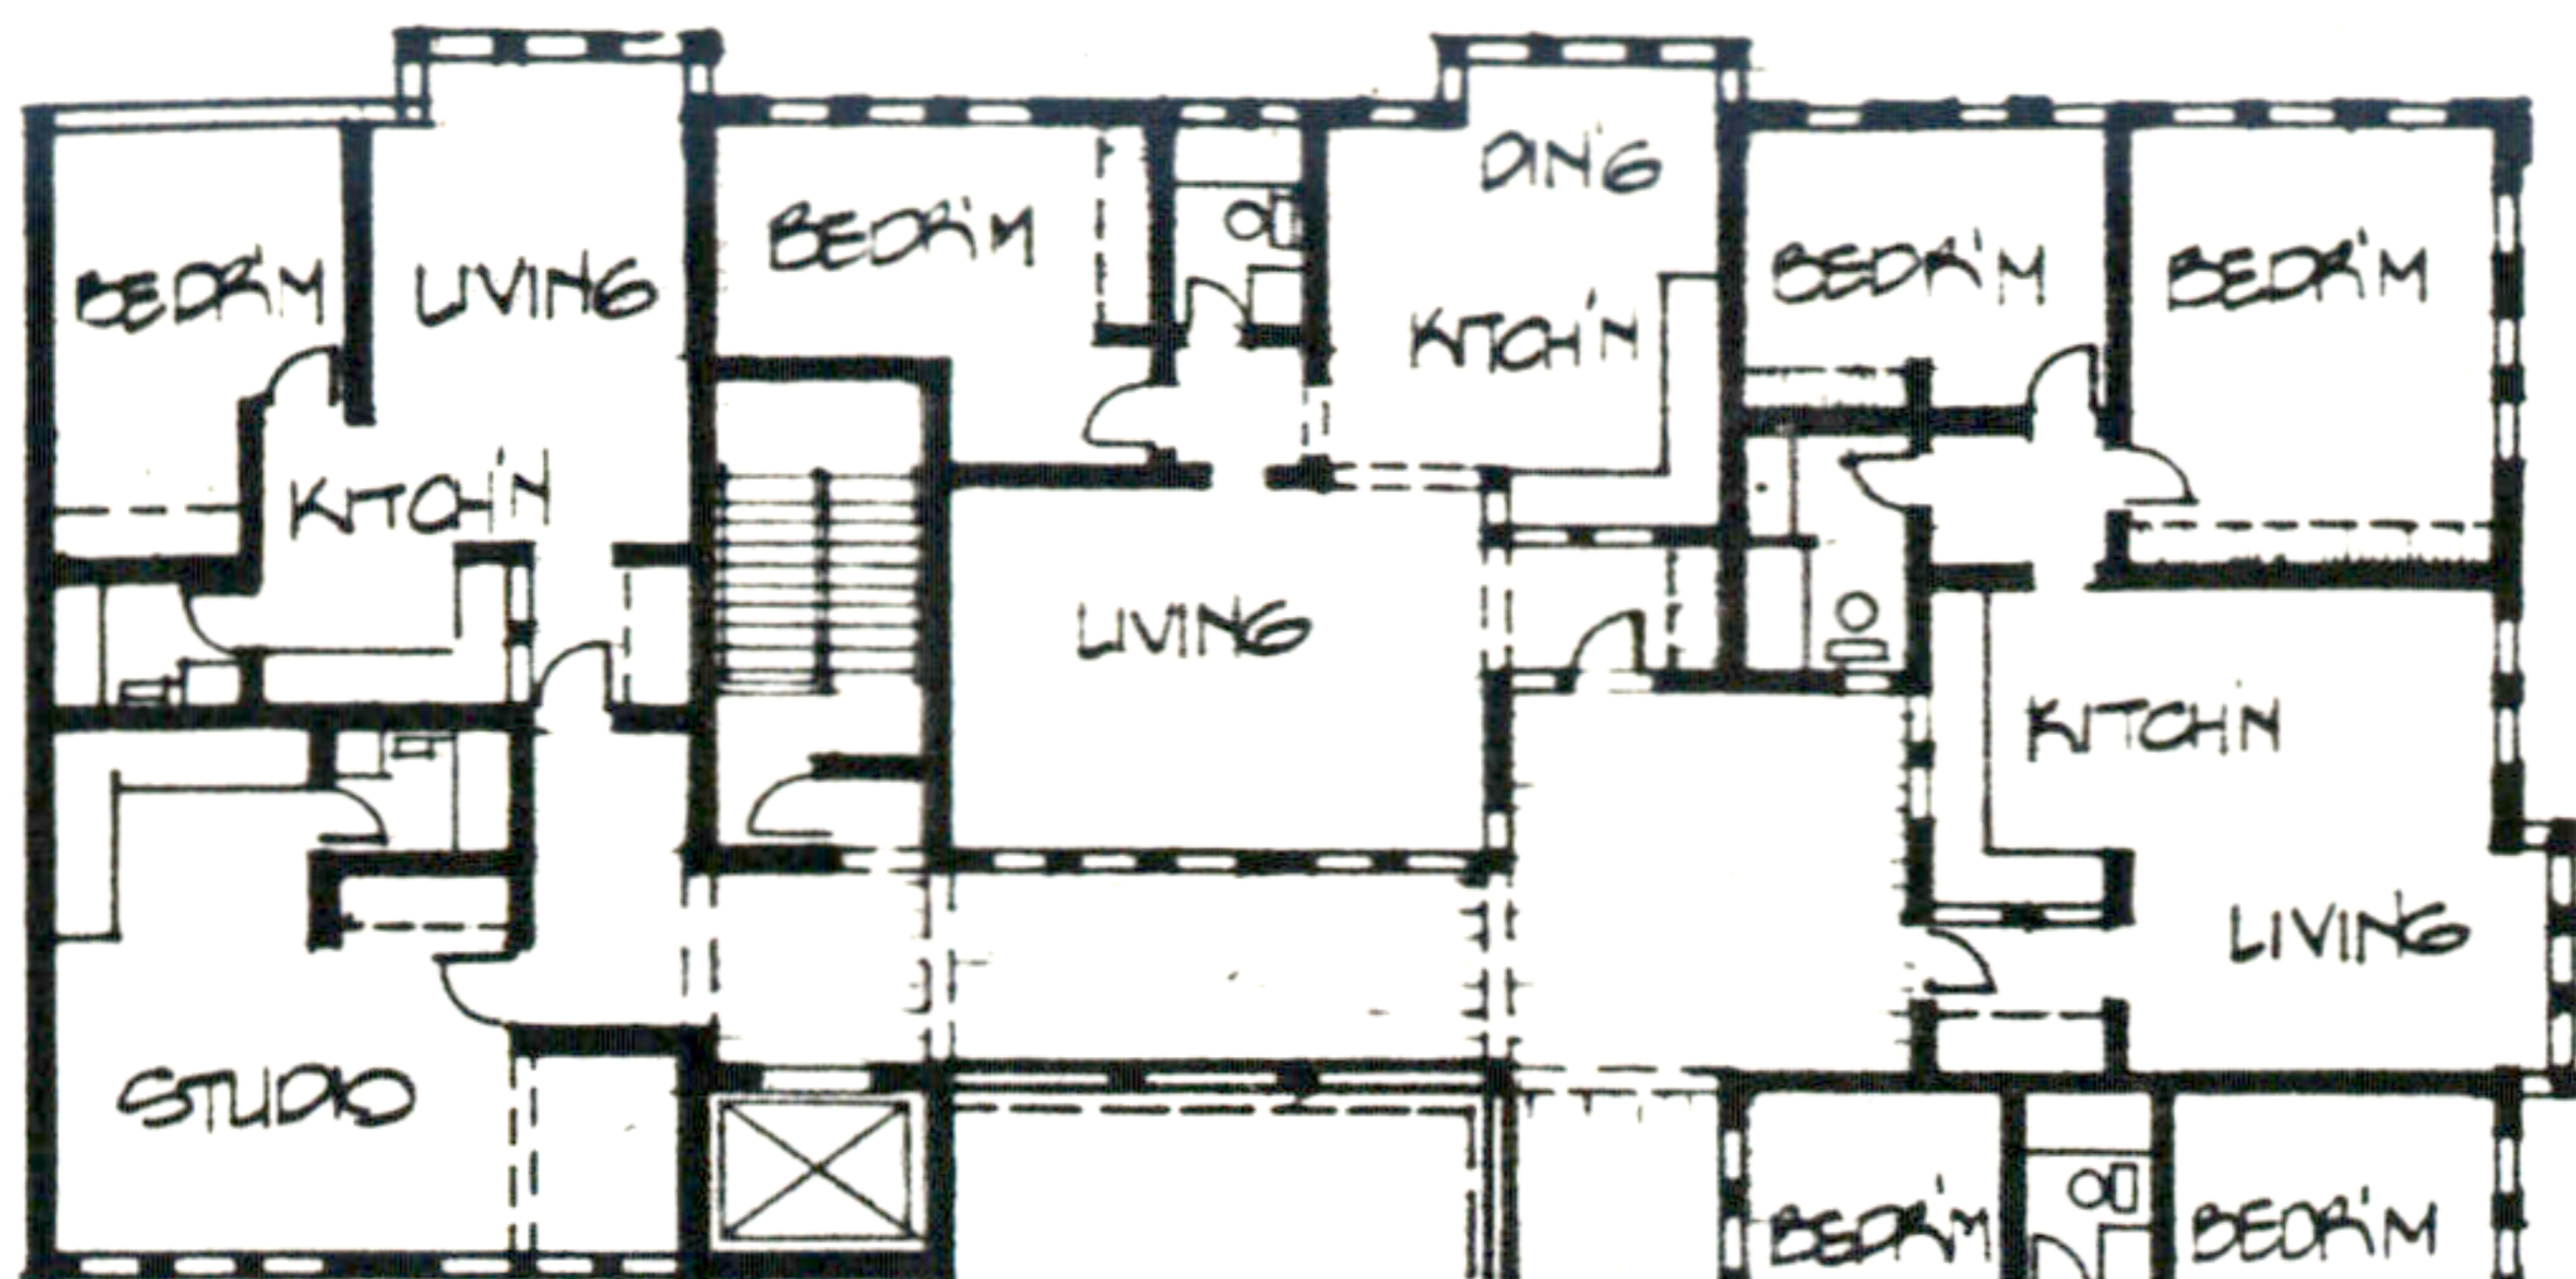



2ND FLOOR PLAN



TYPICAL - 2ND, 3RD & 4TH

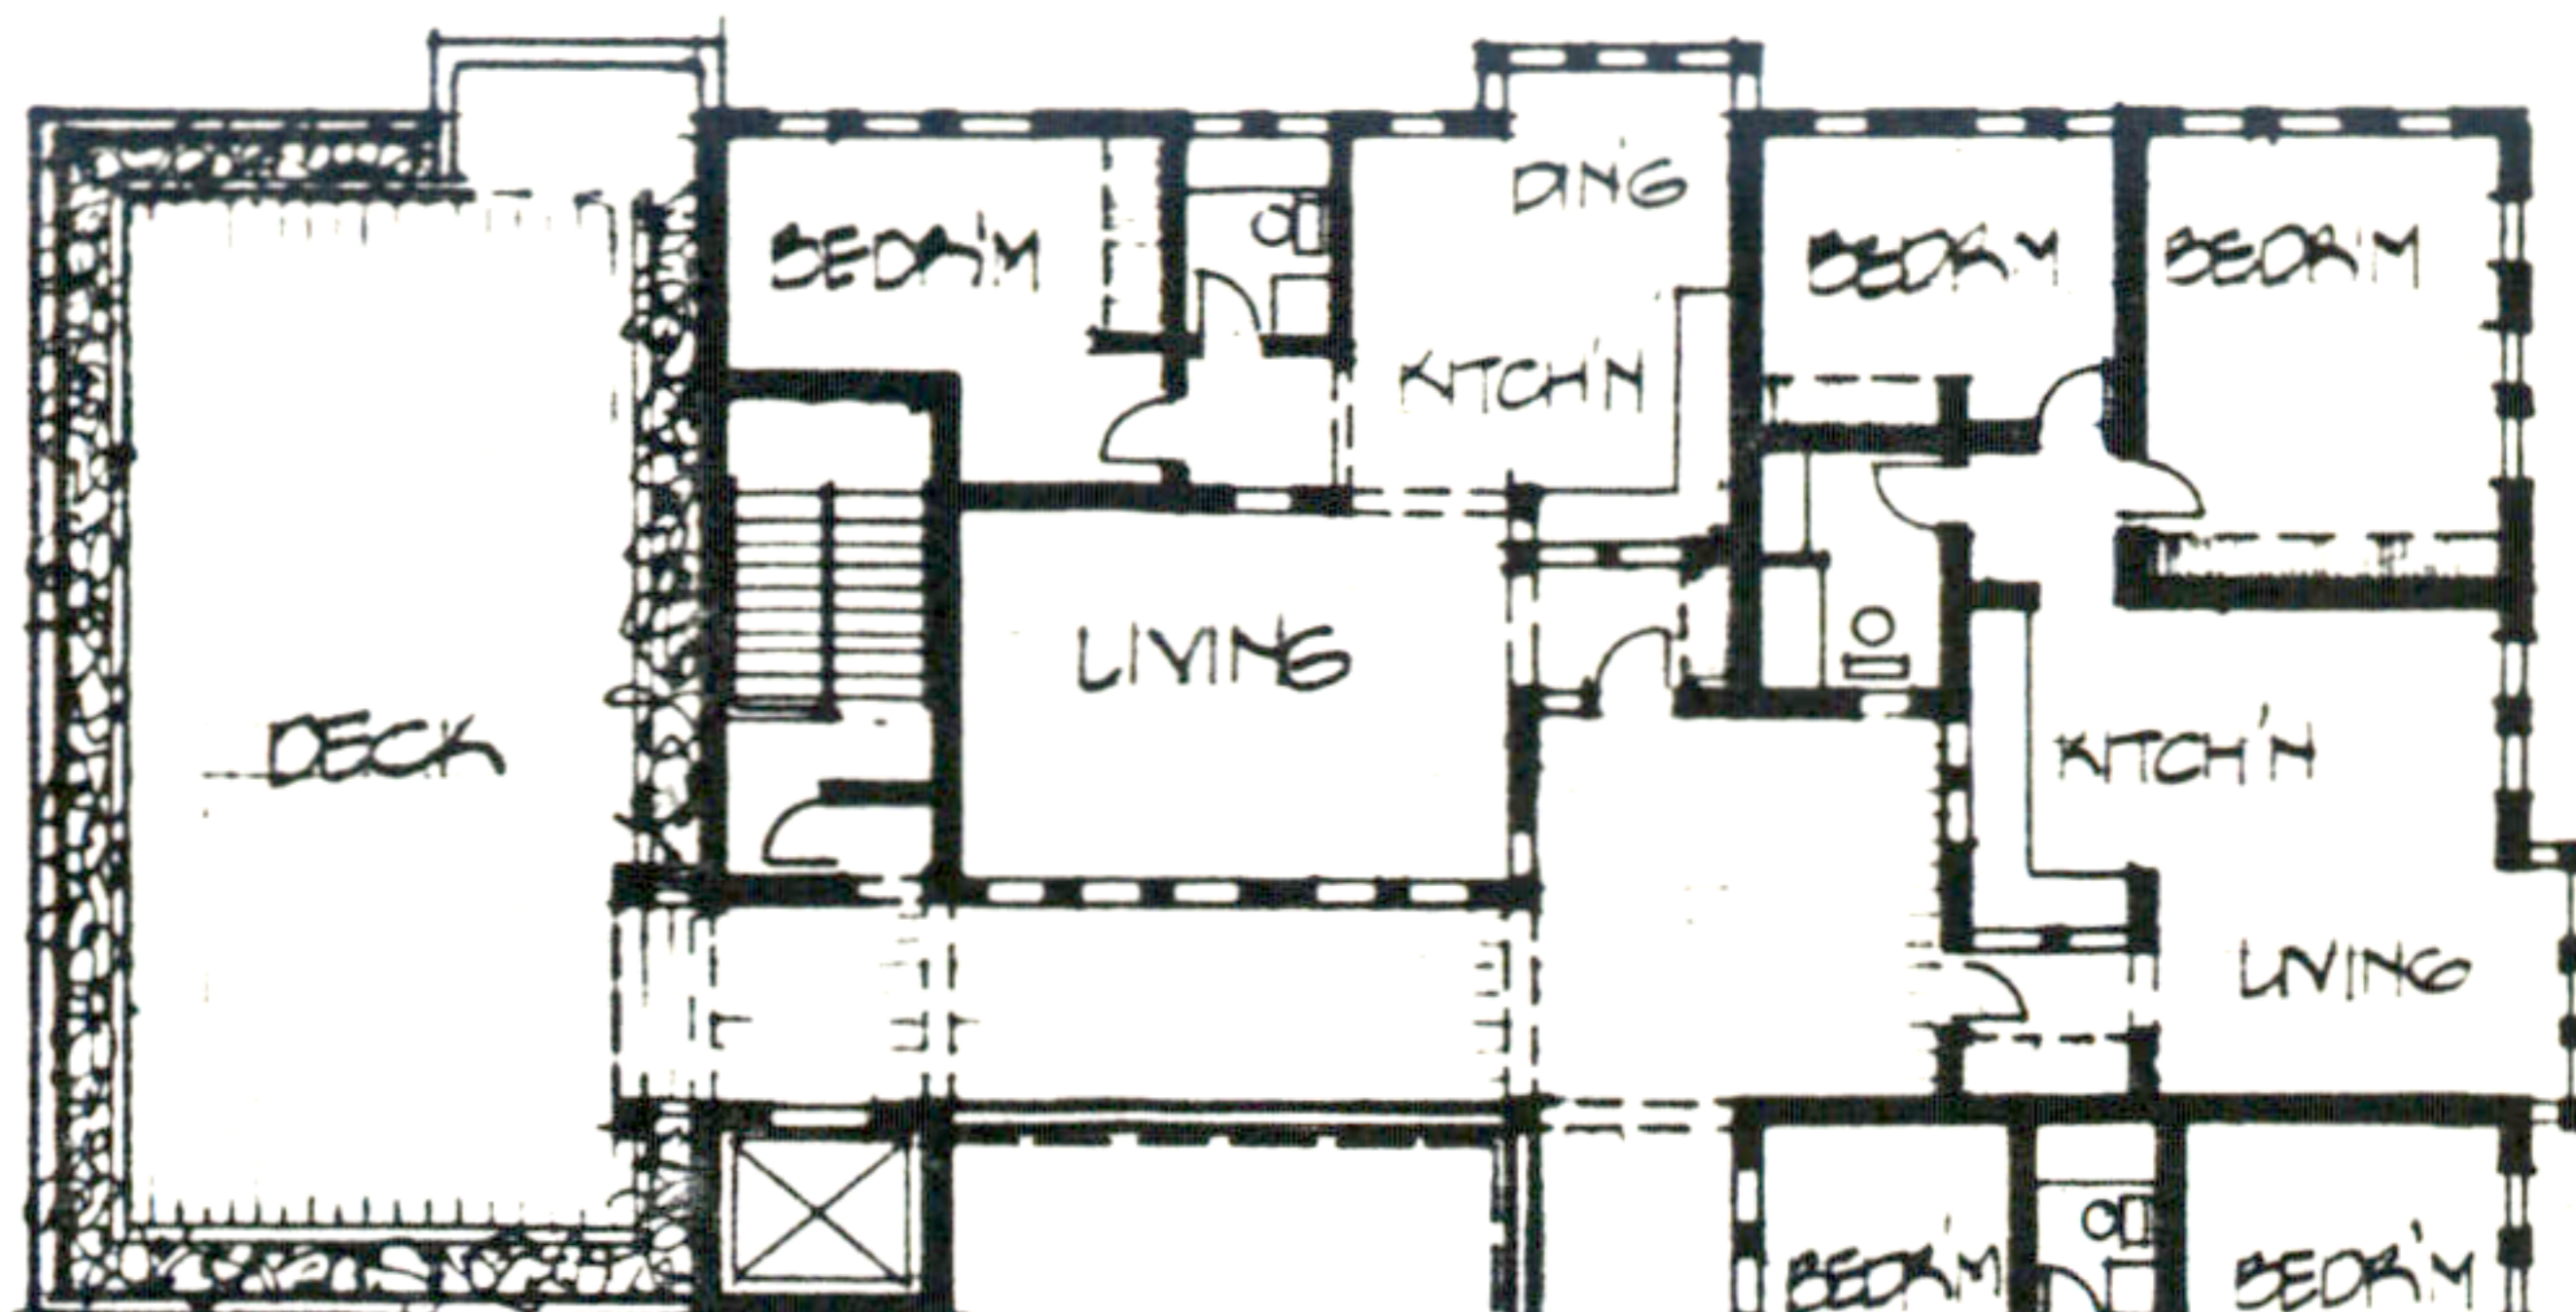

5TH FLOOR PLAN

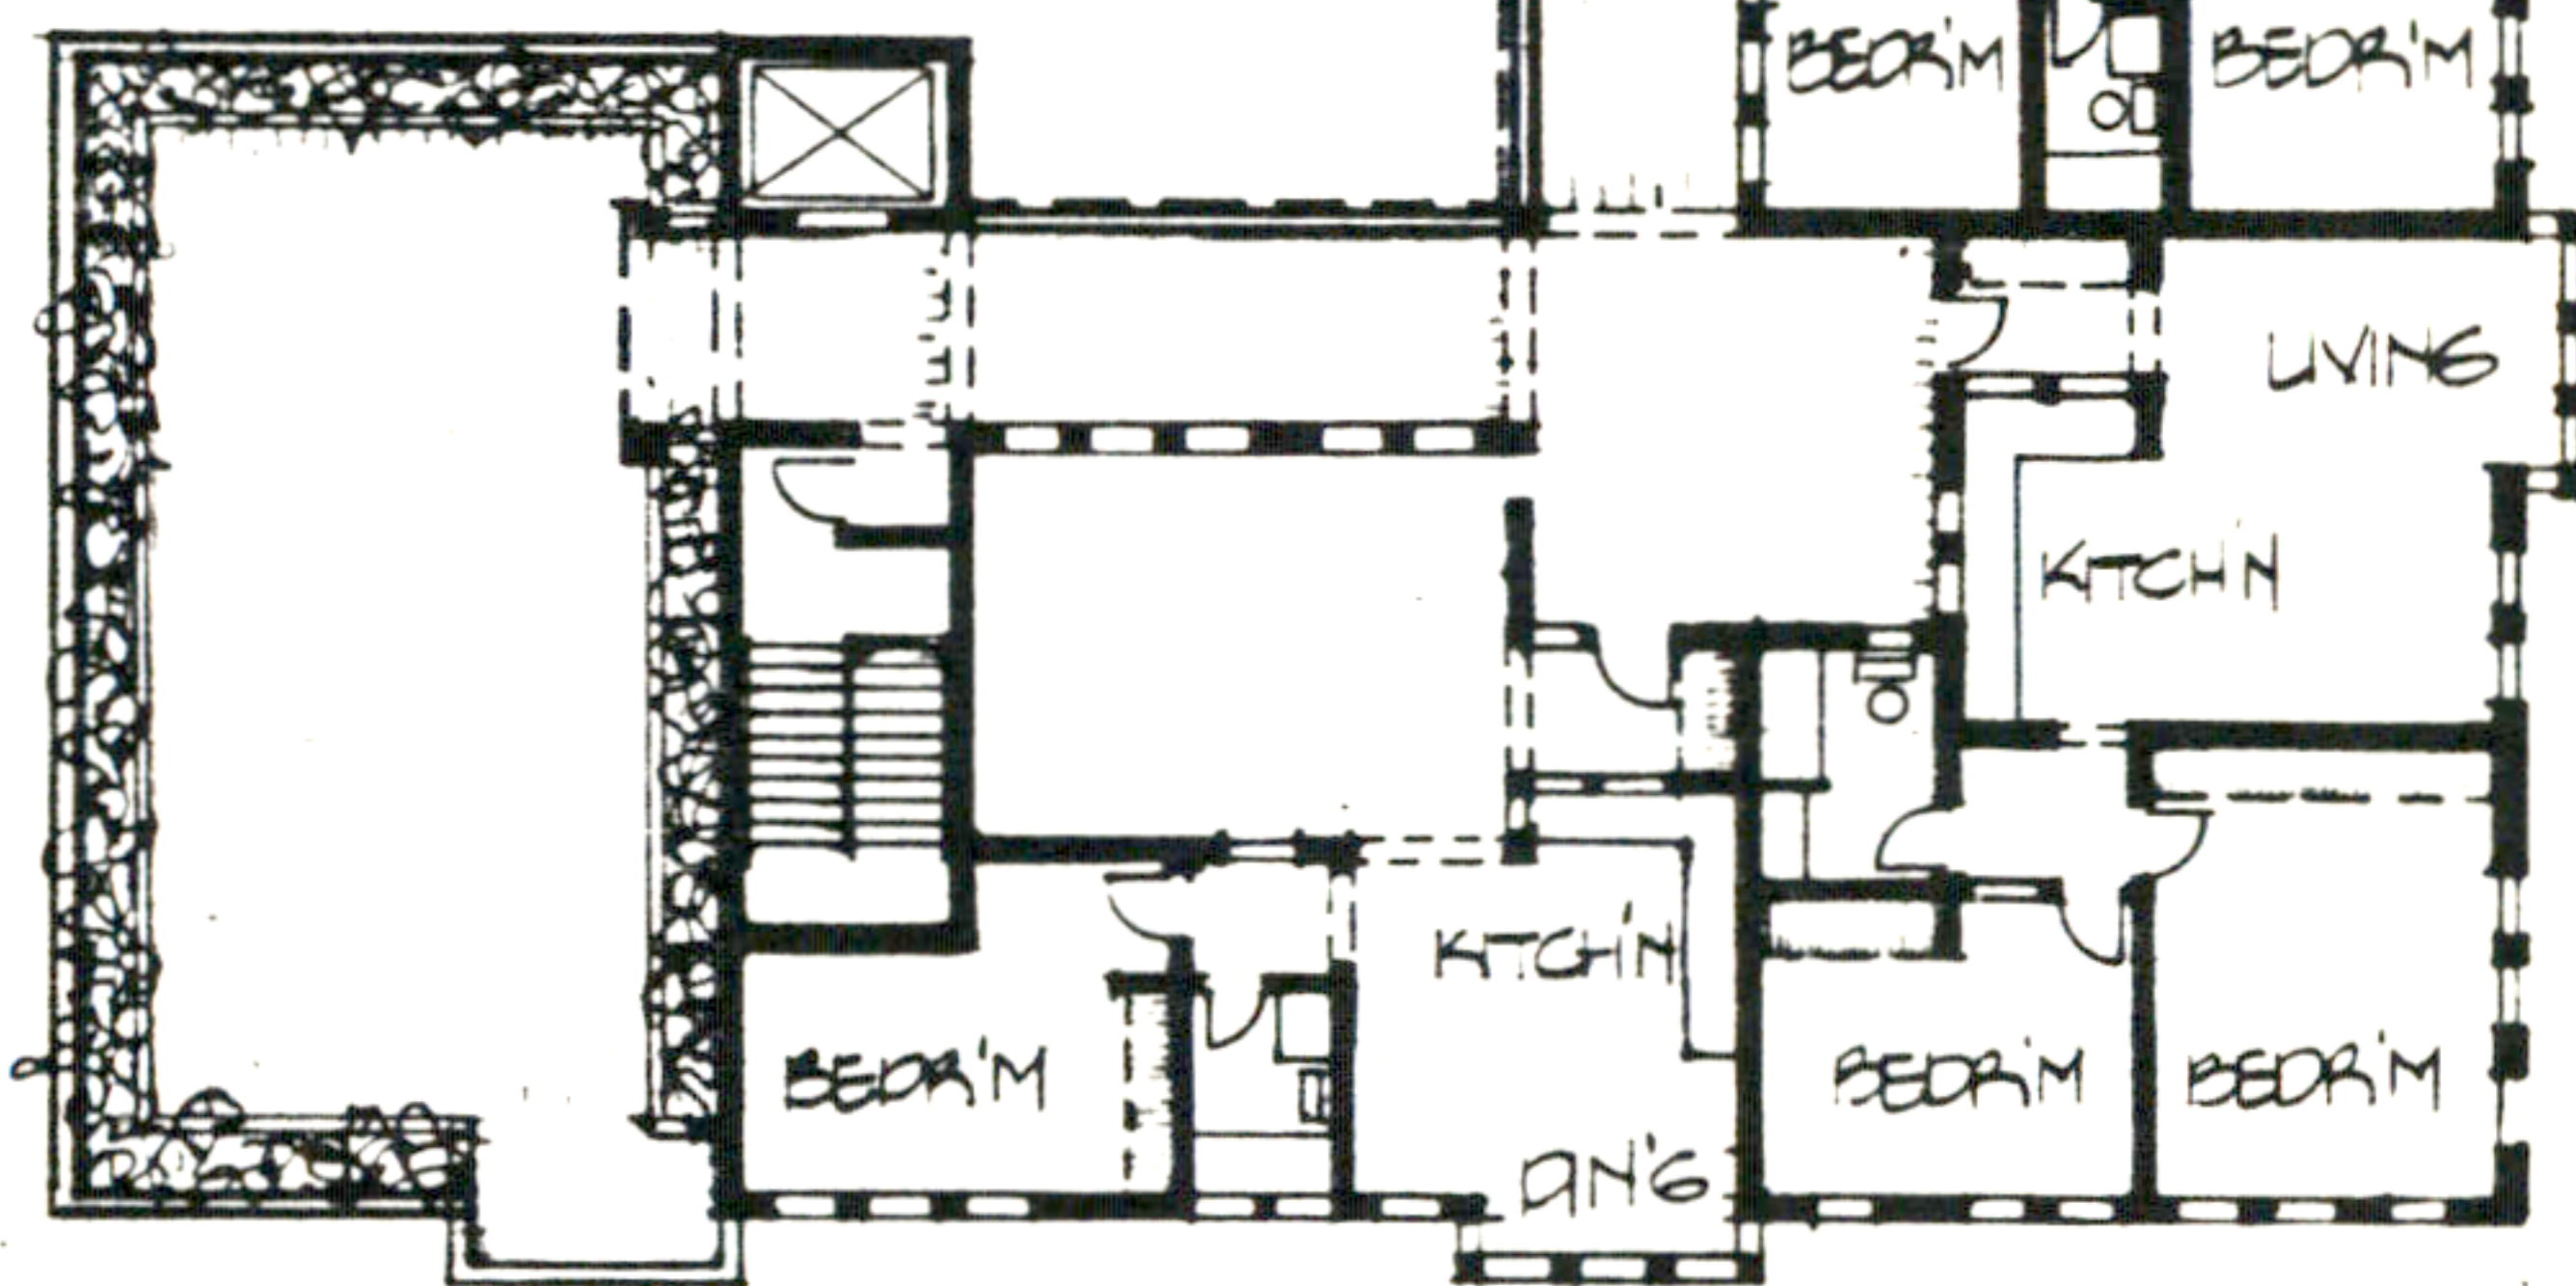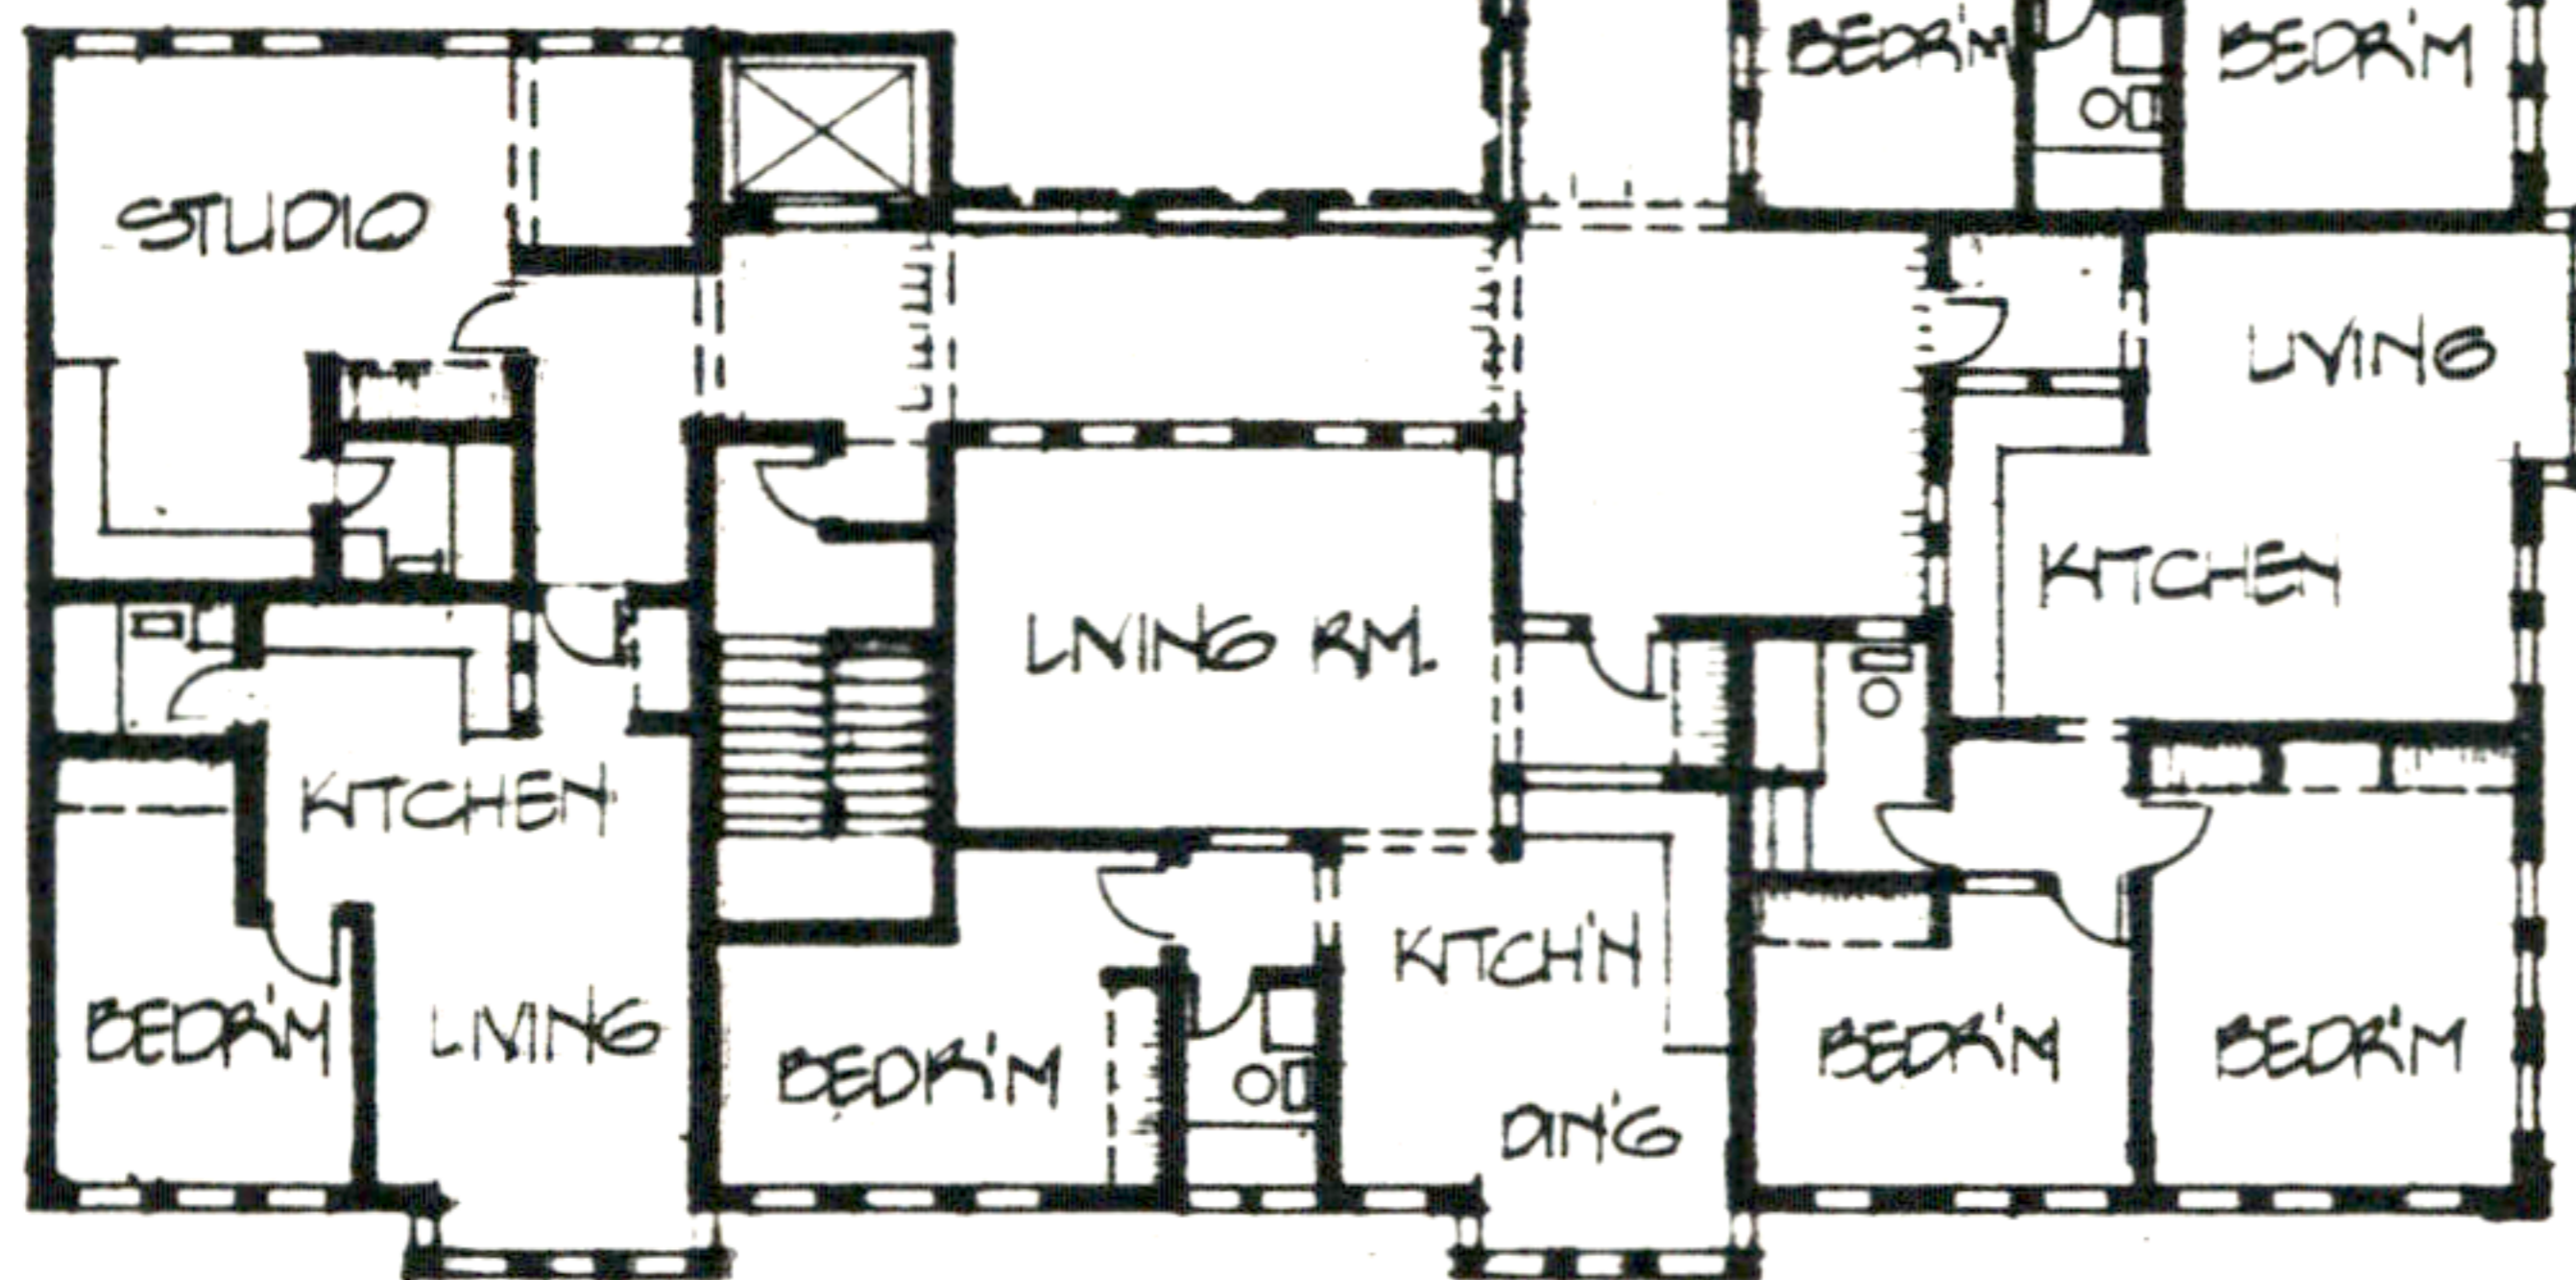


NORTHWEST ELEVATION




Bruce Grulke


# 40. BAKERY

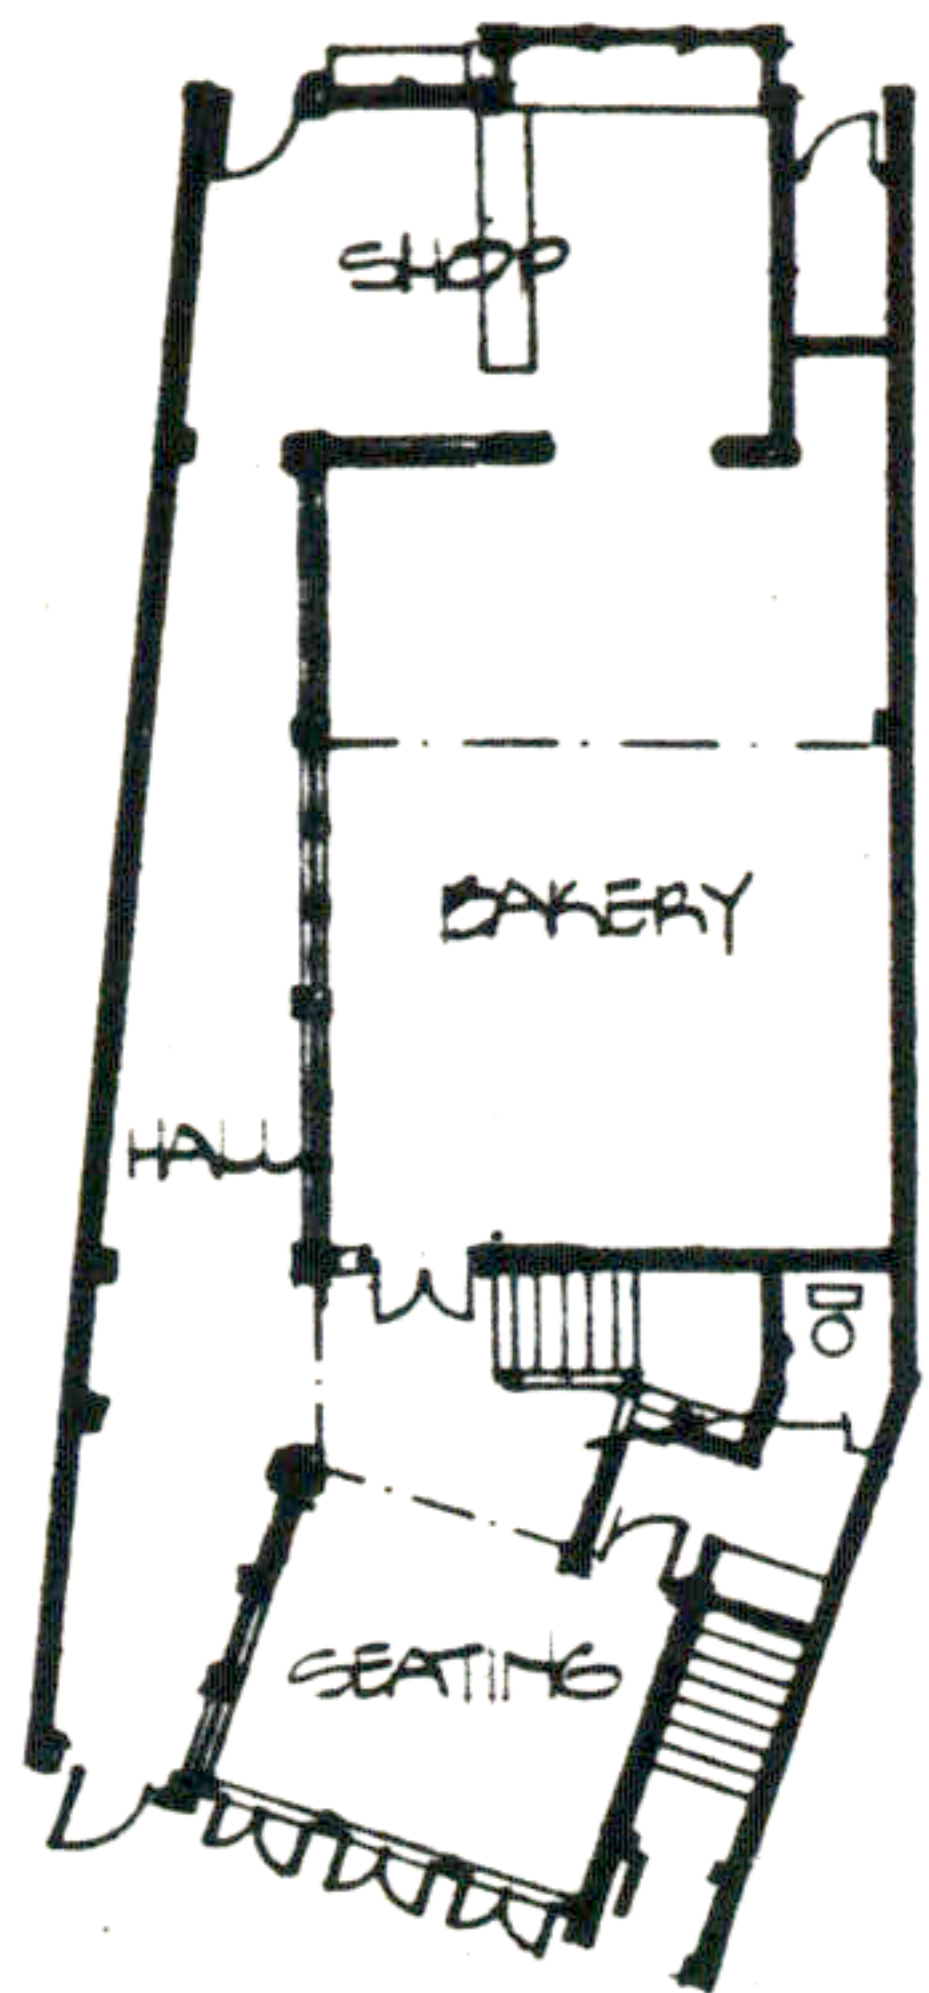


FIRST

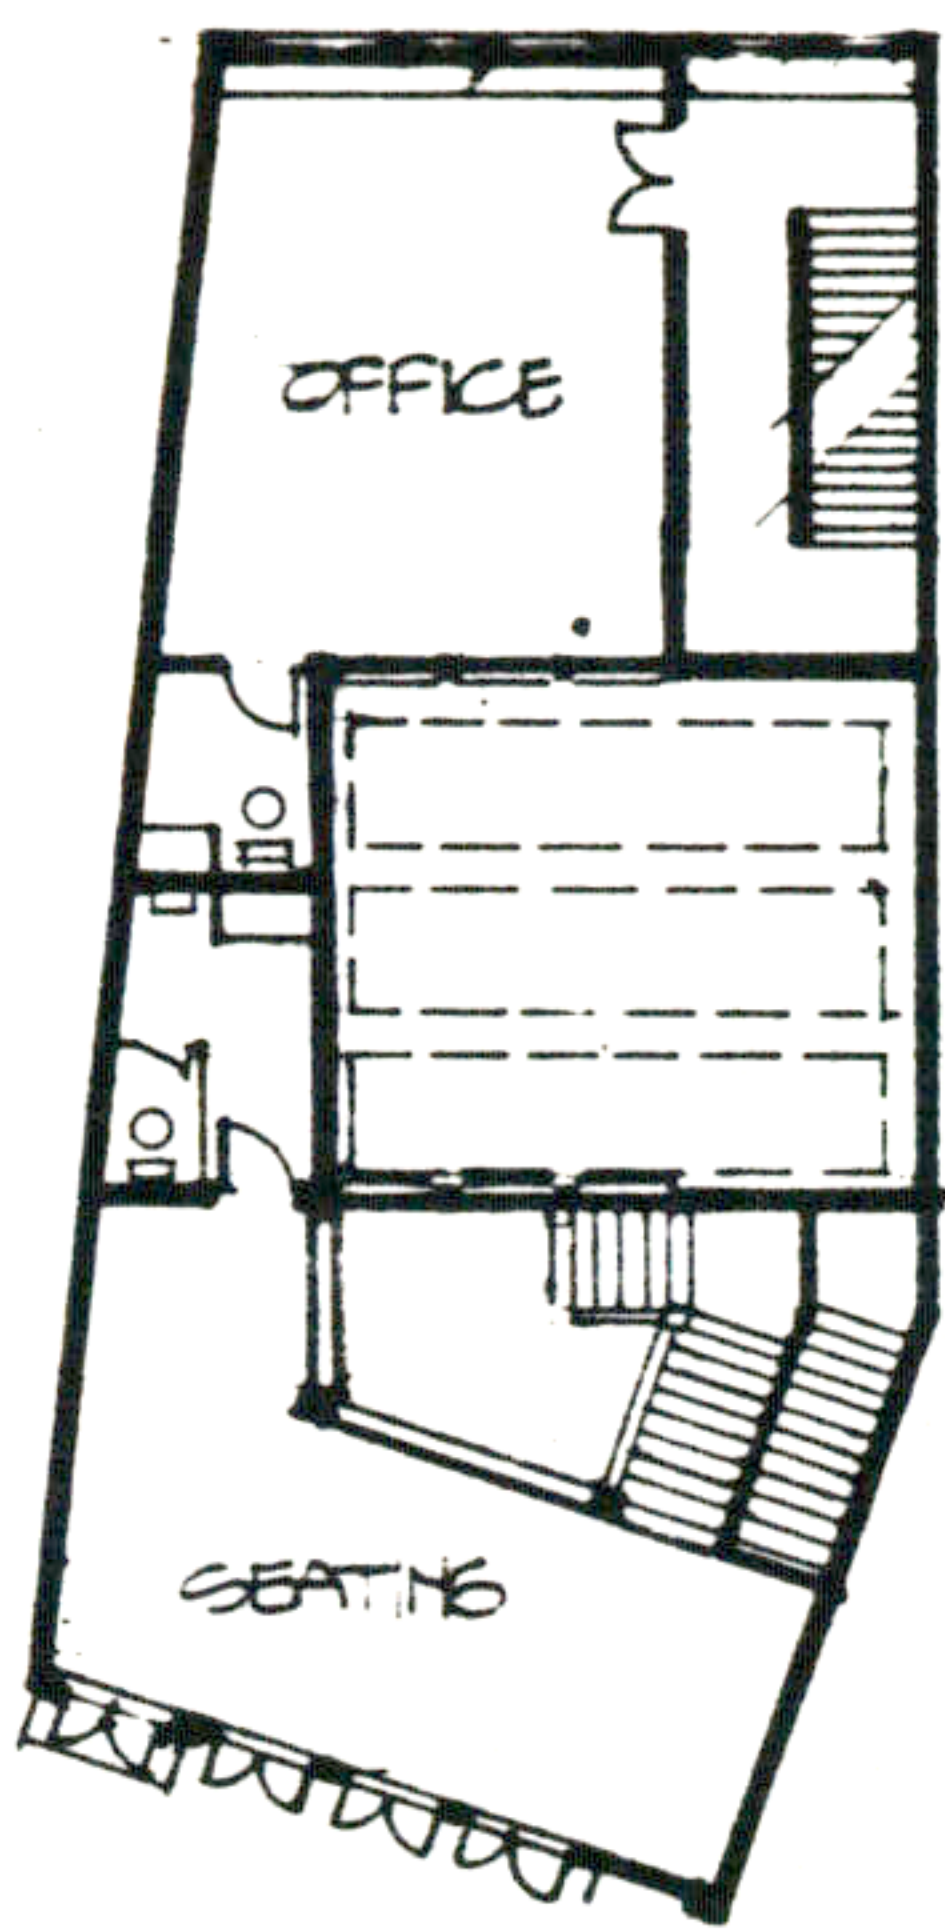

SECOND

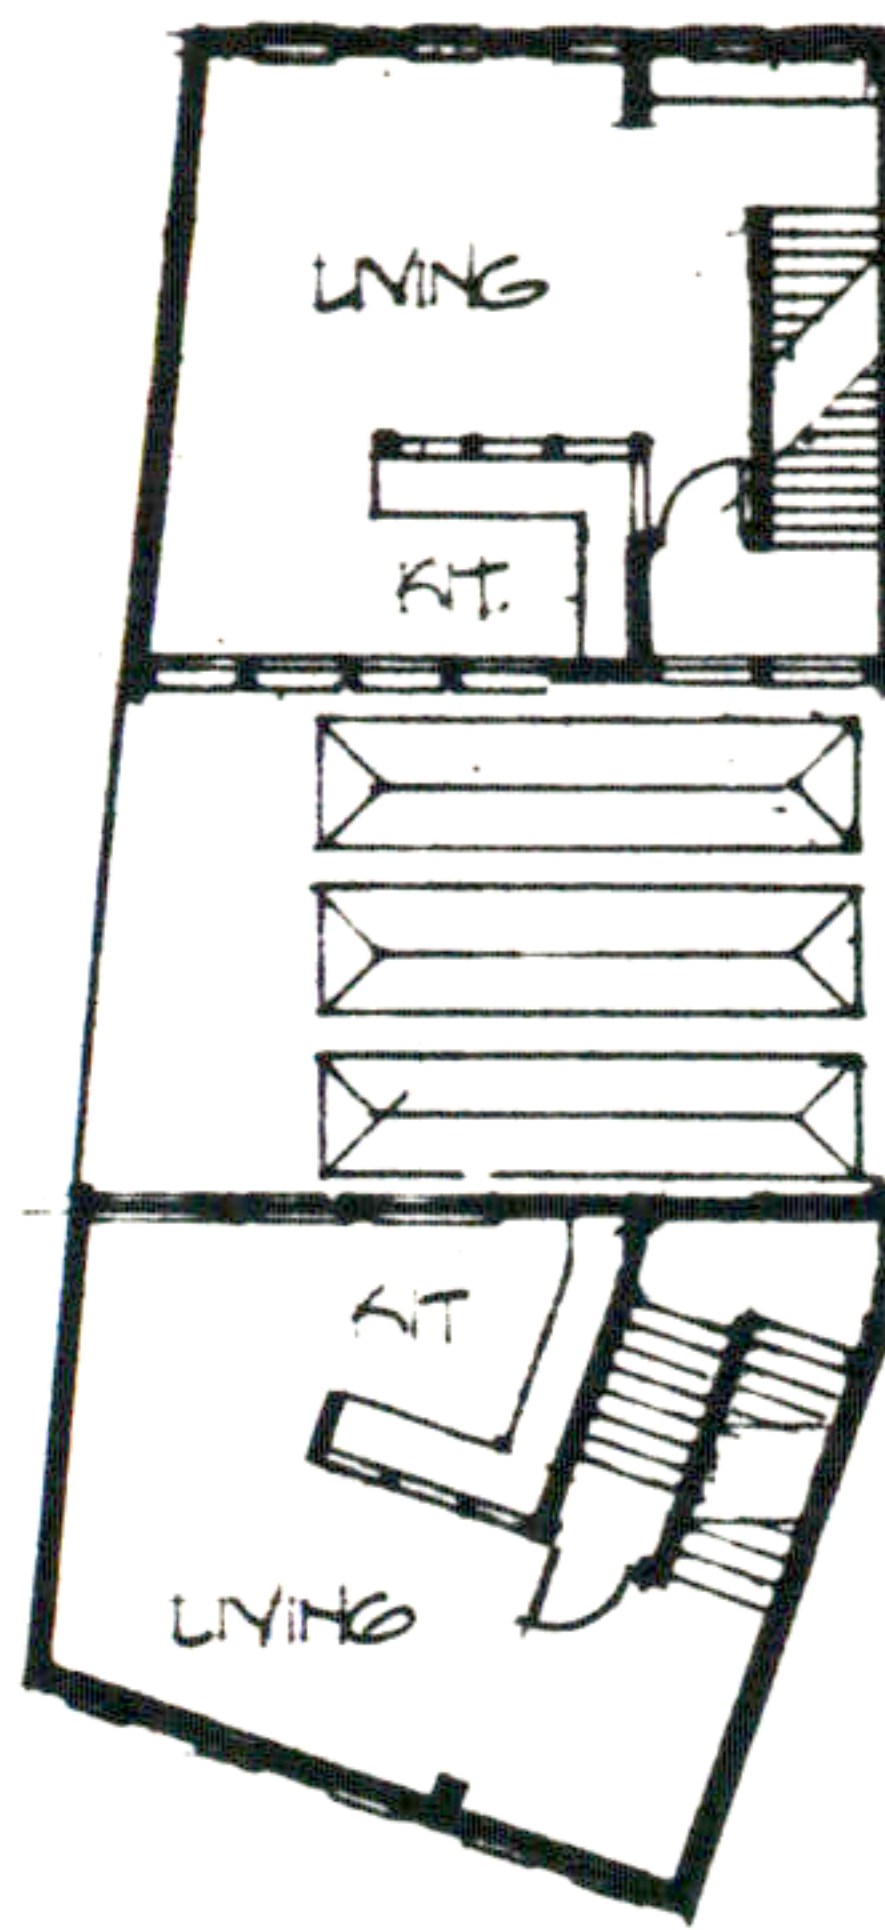

THIRD

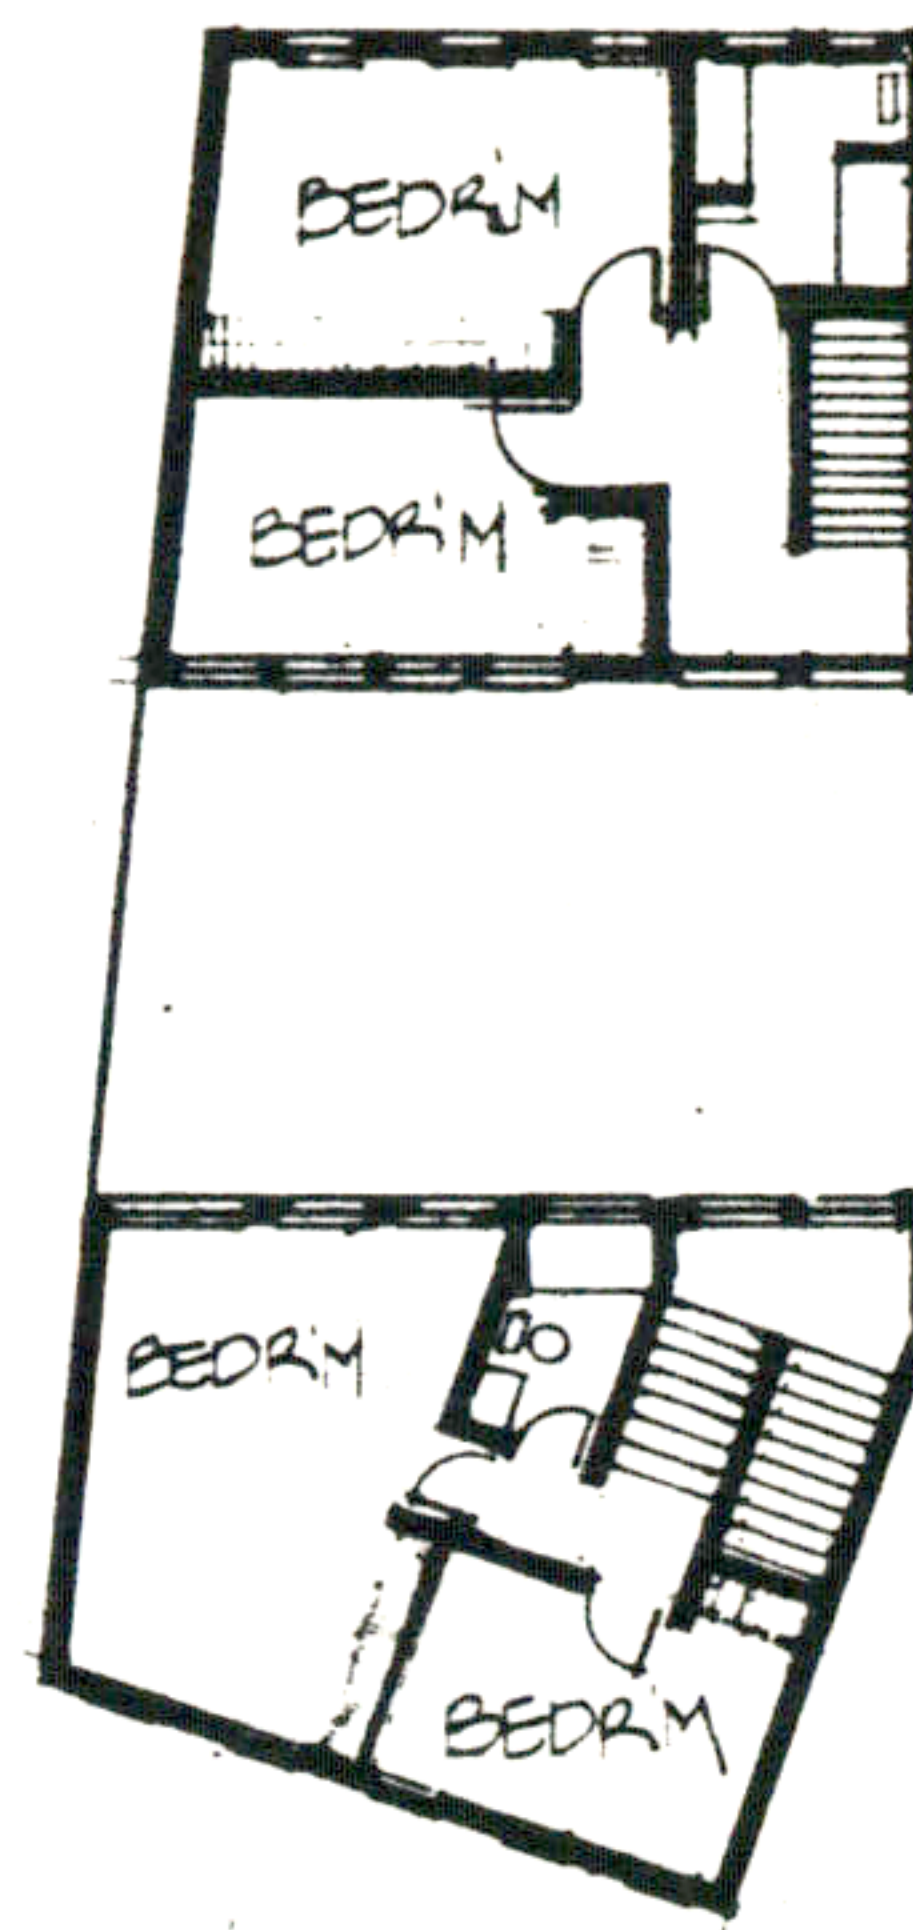

FOURTH

FLOOR PLANS @



NORTH ELEVATION




SOUTH ELEVATION




Bruce Grulke


# ELECTRONICS FACTORY

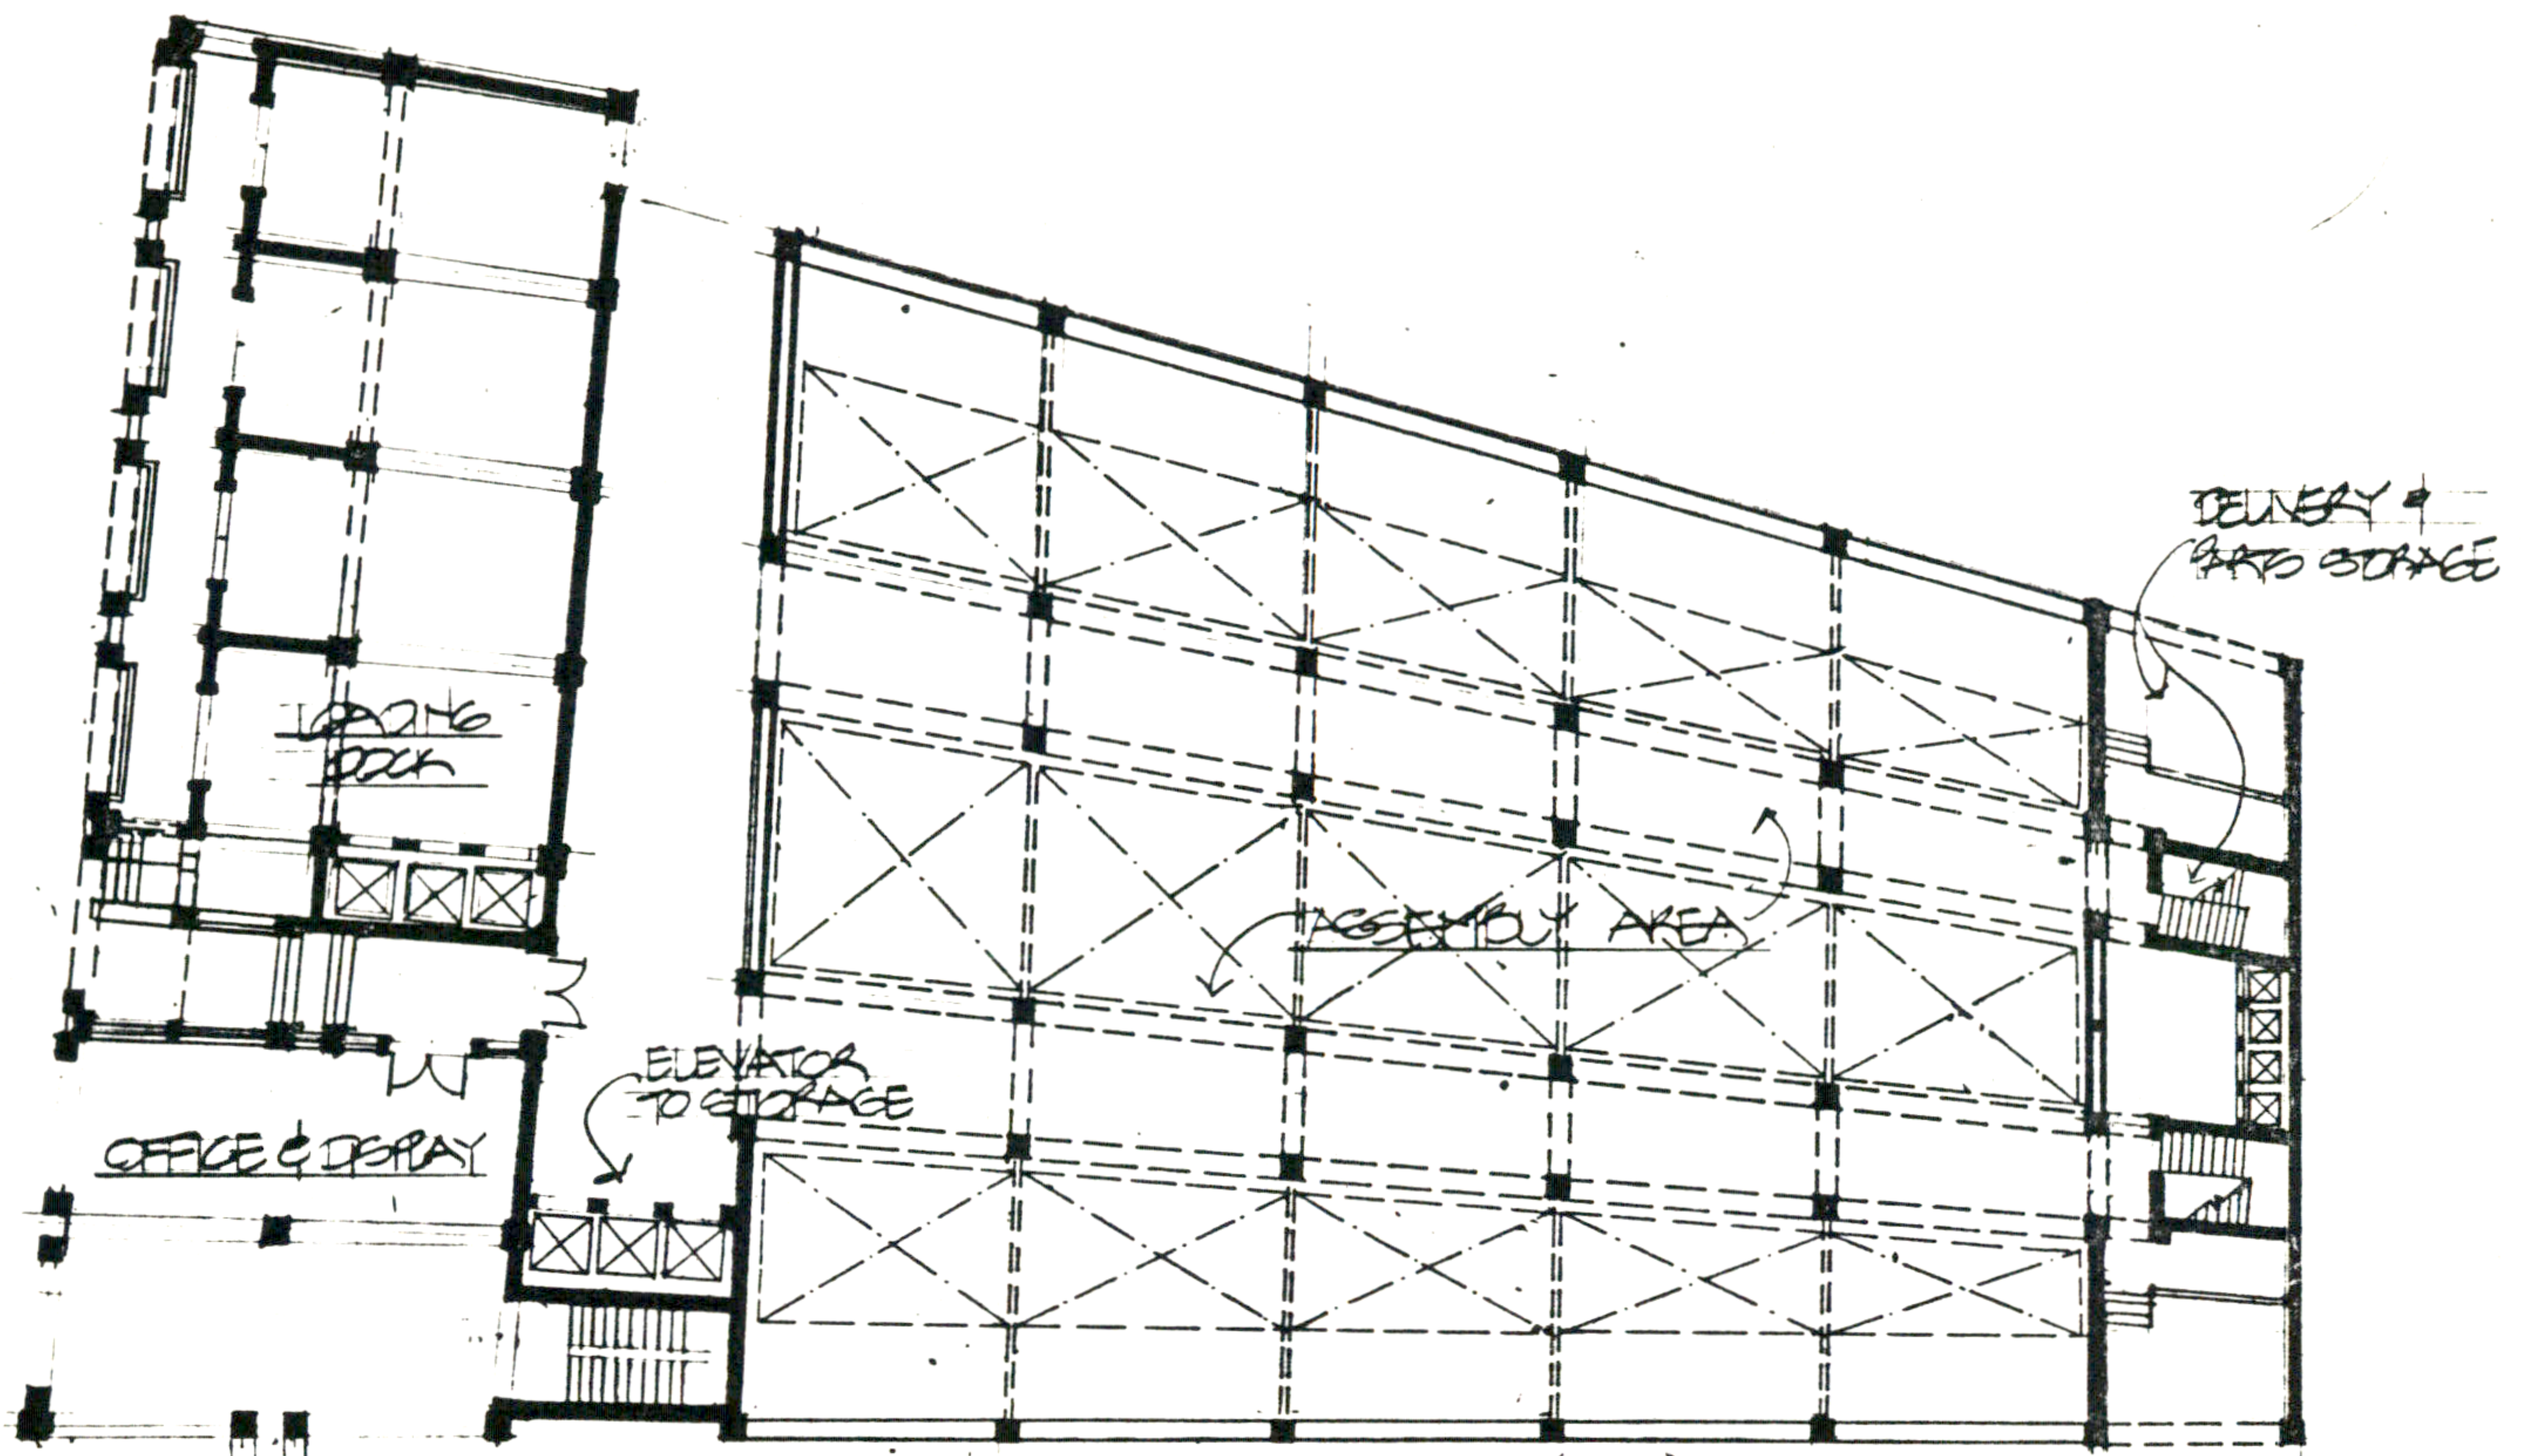

GROUND FLOOR PLAN

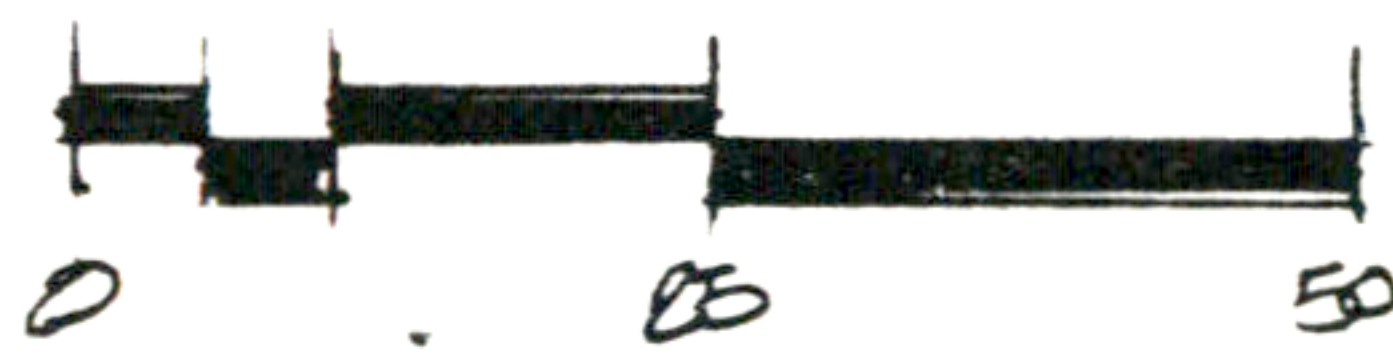

NORTH ELEVATION

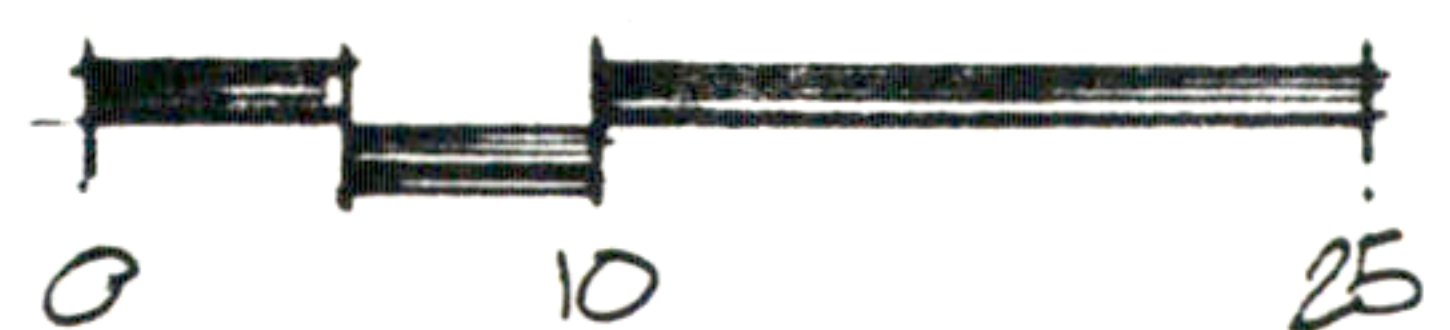

Bruce Grulke