




10 HEDGES & PAVINGS

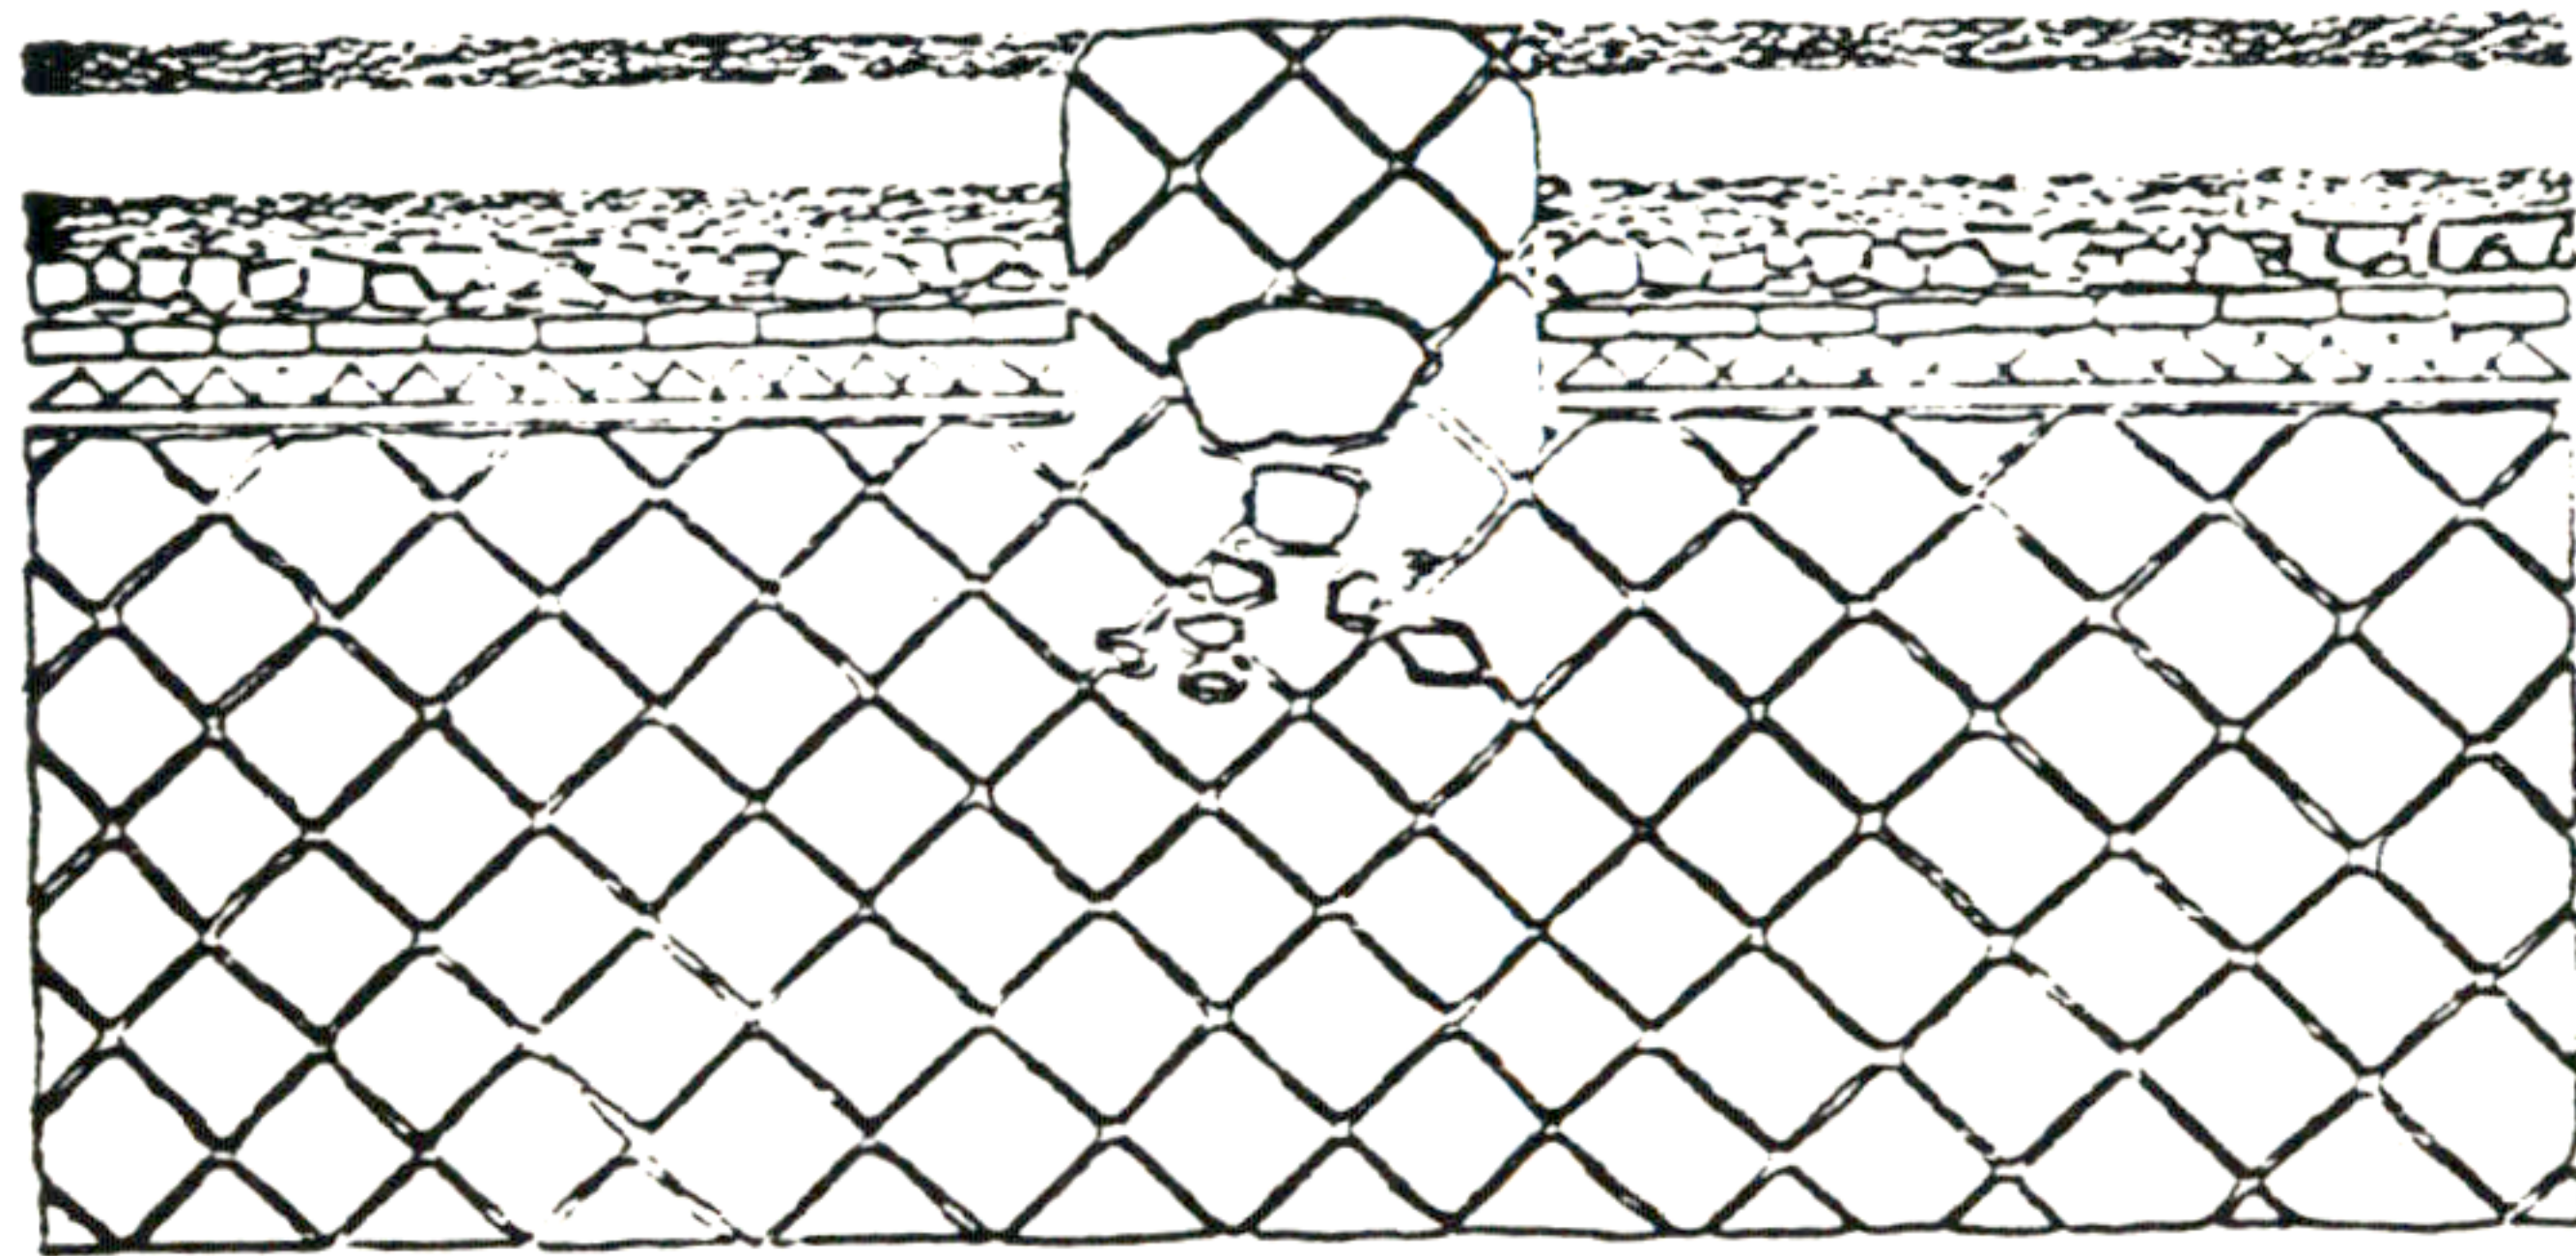

TRANSITIONS

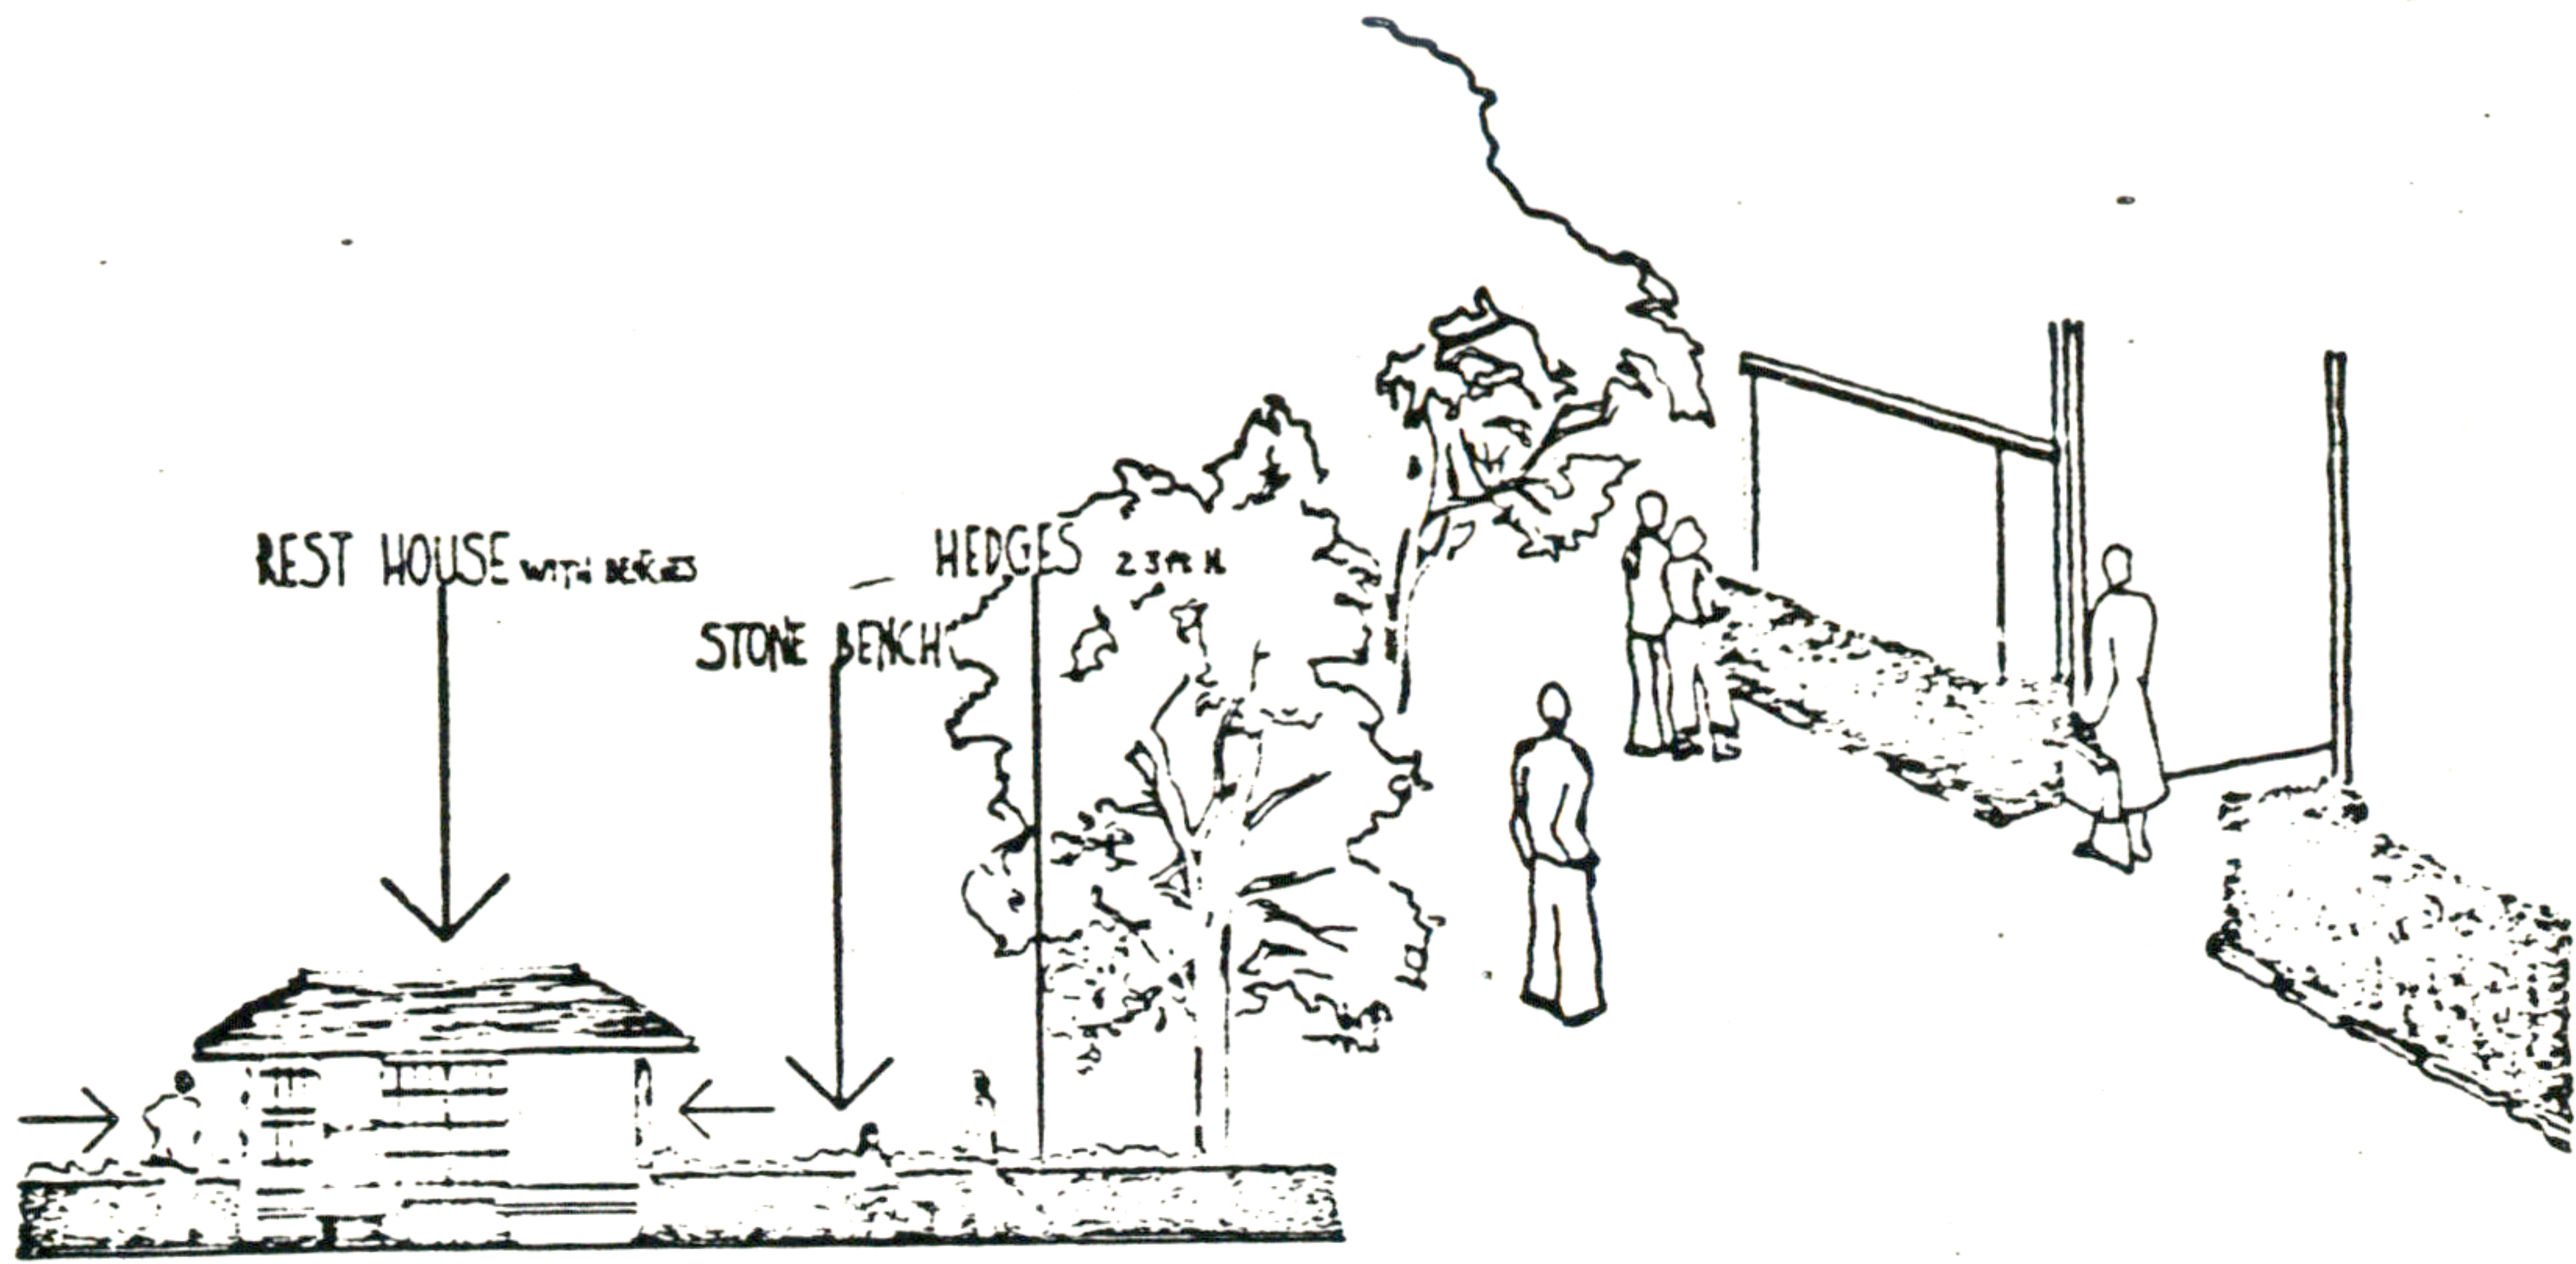

1

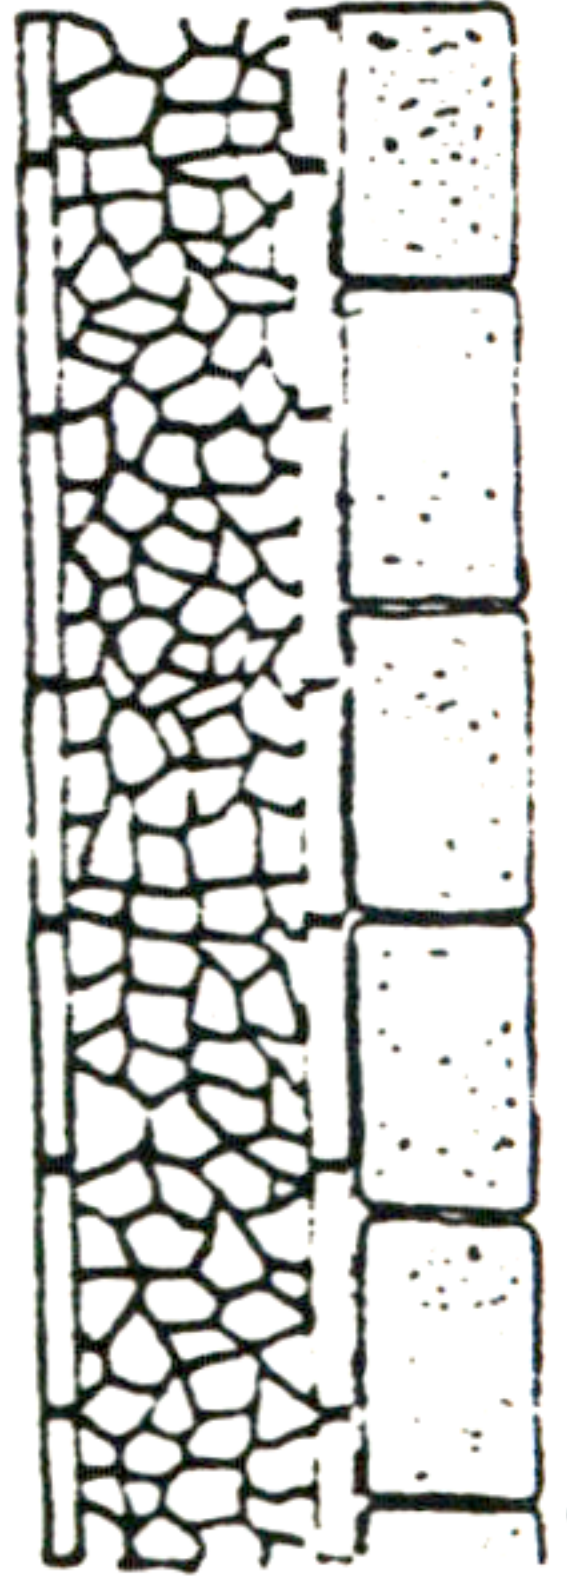


2





3

10 HEDGES & PAVINGS

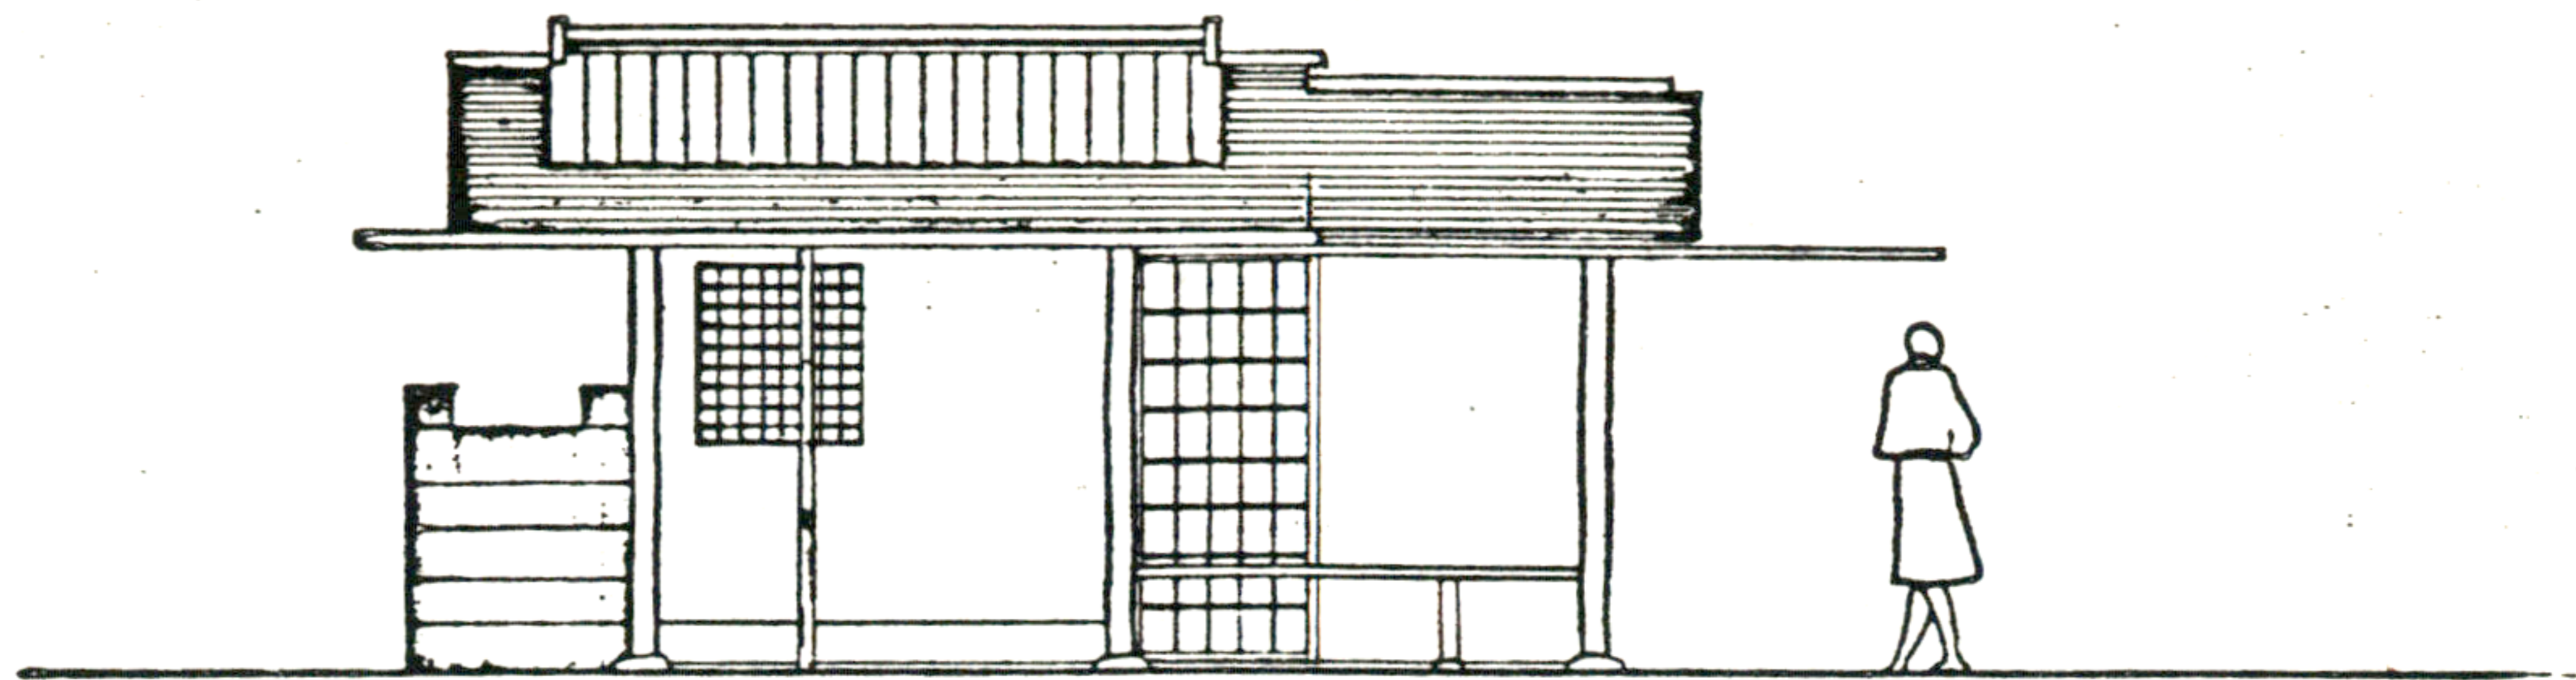


REST HOUSE

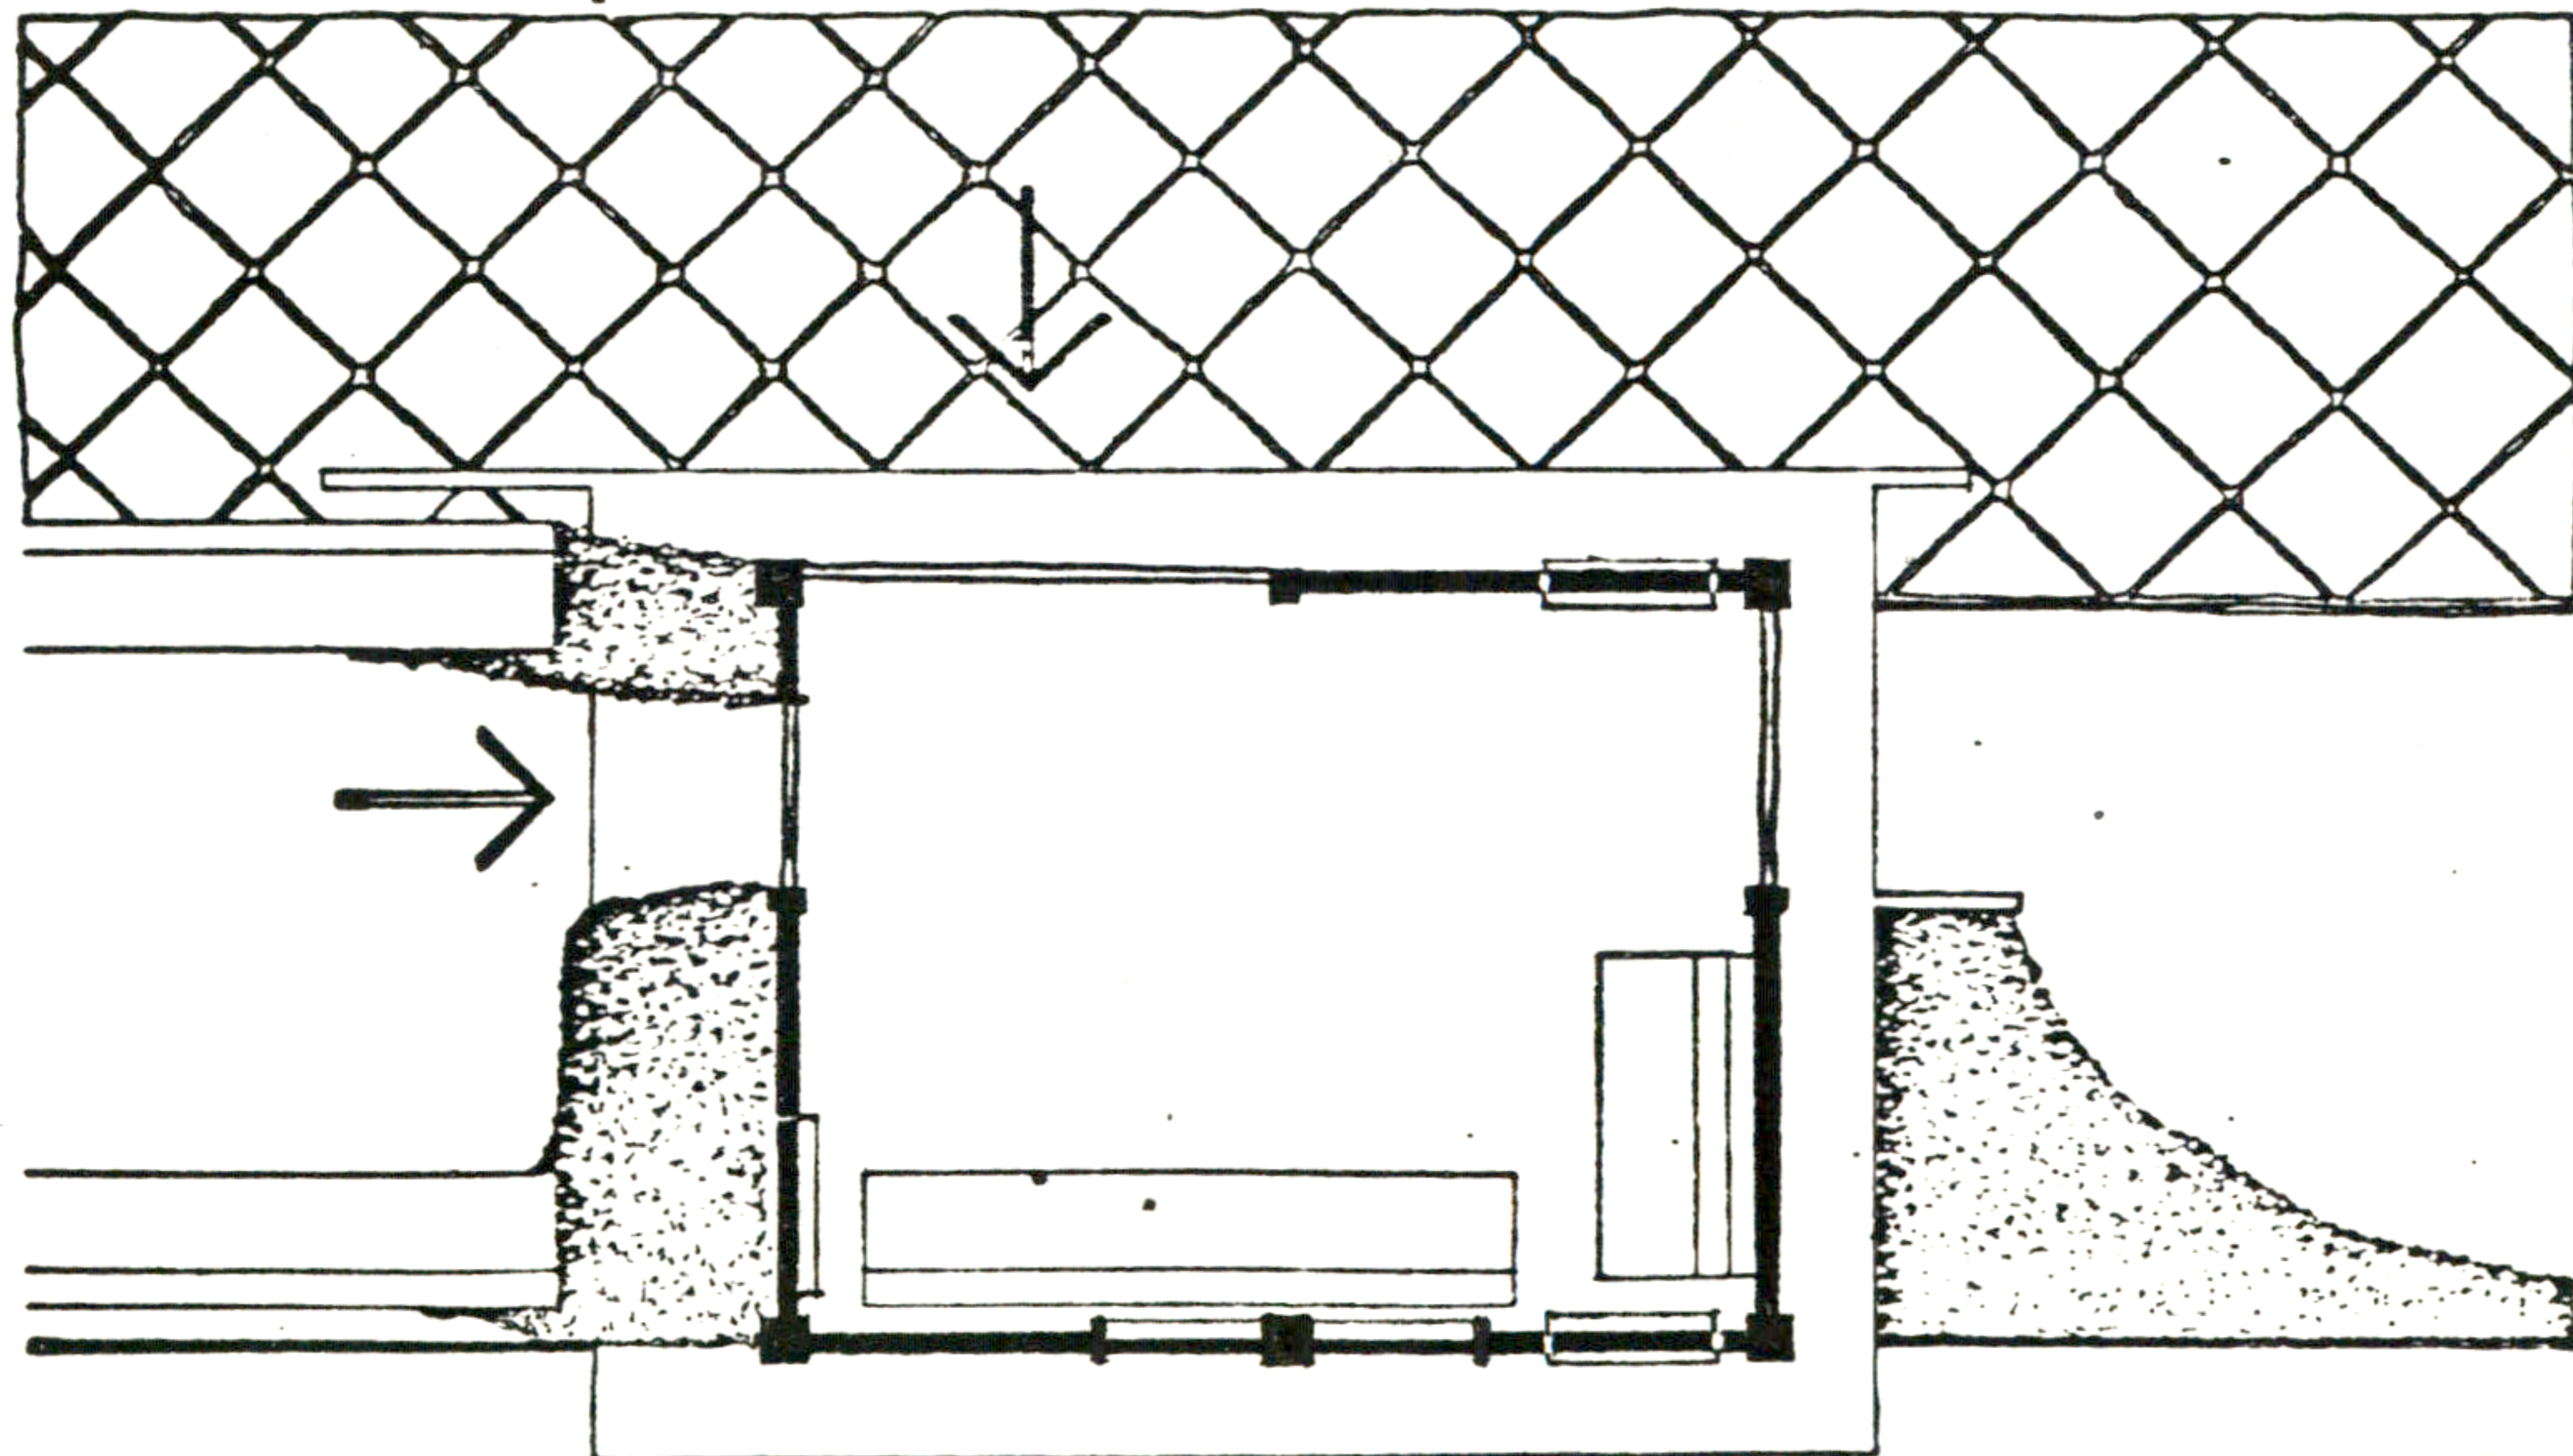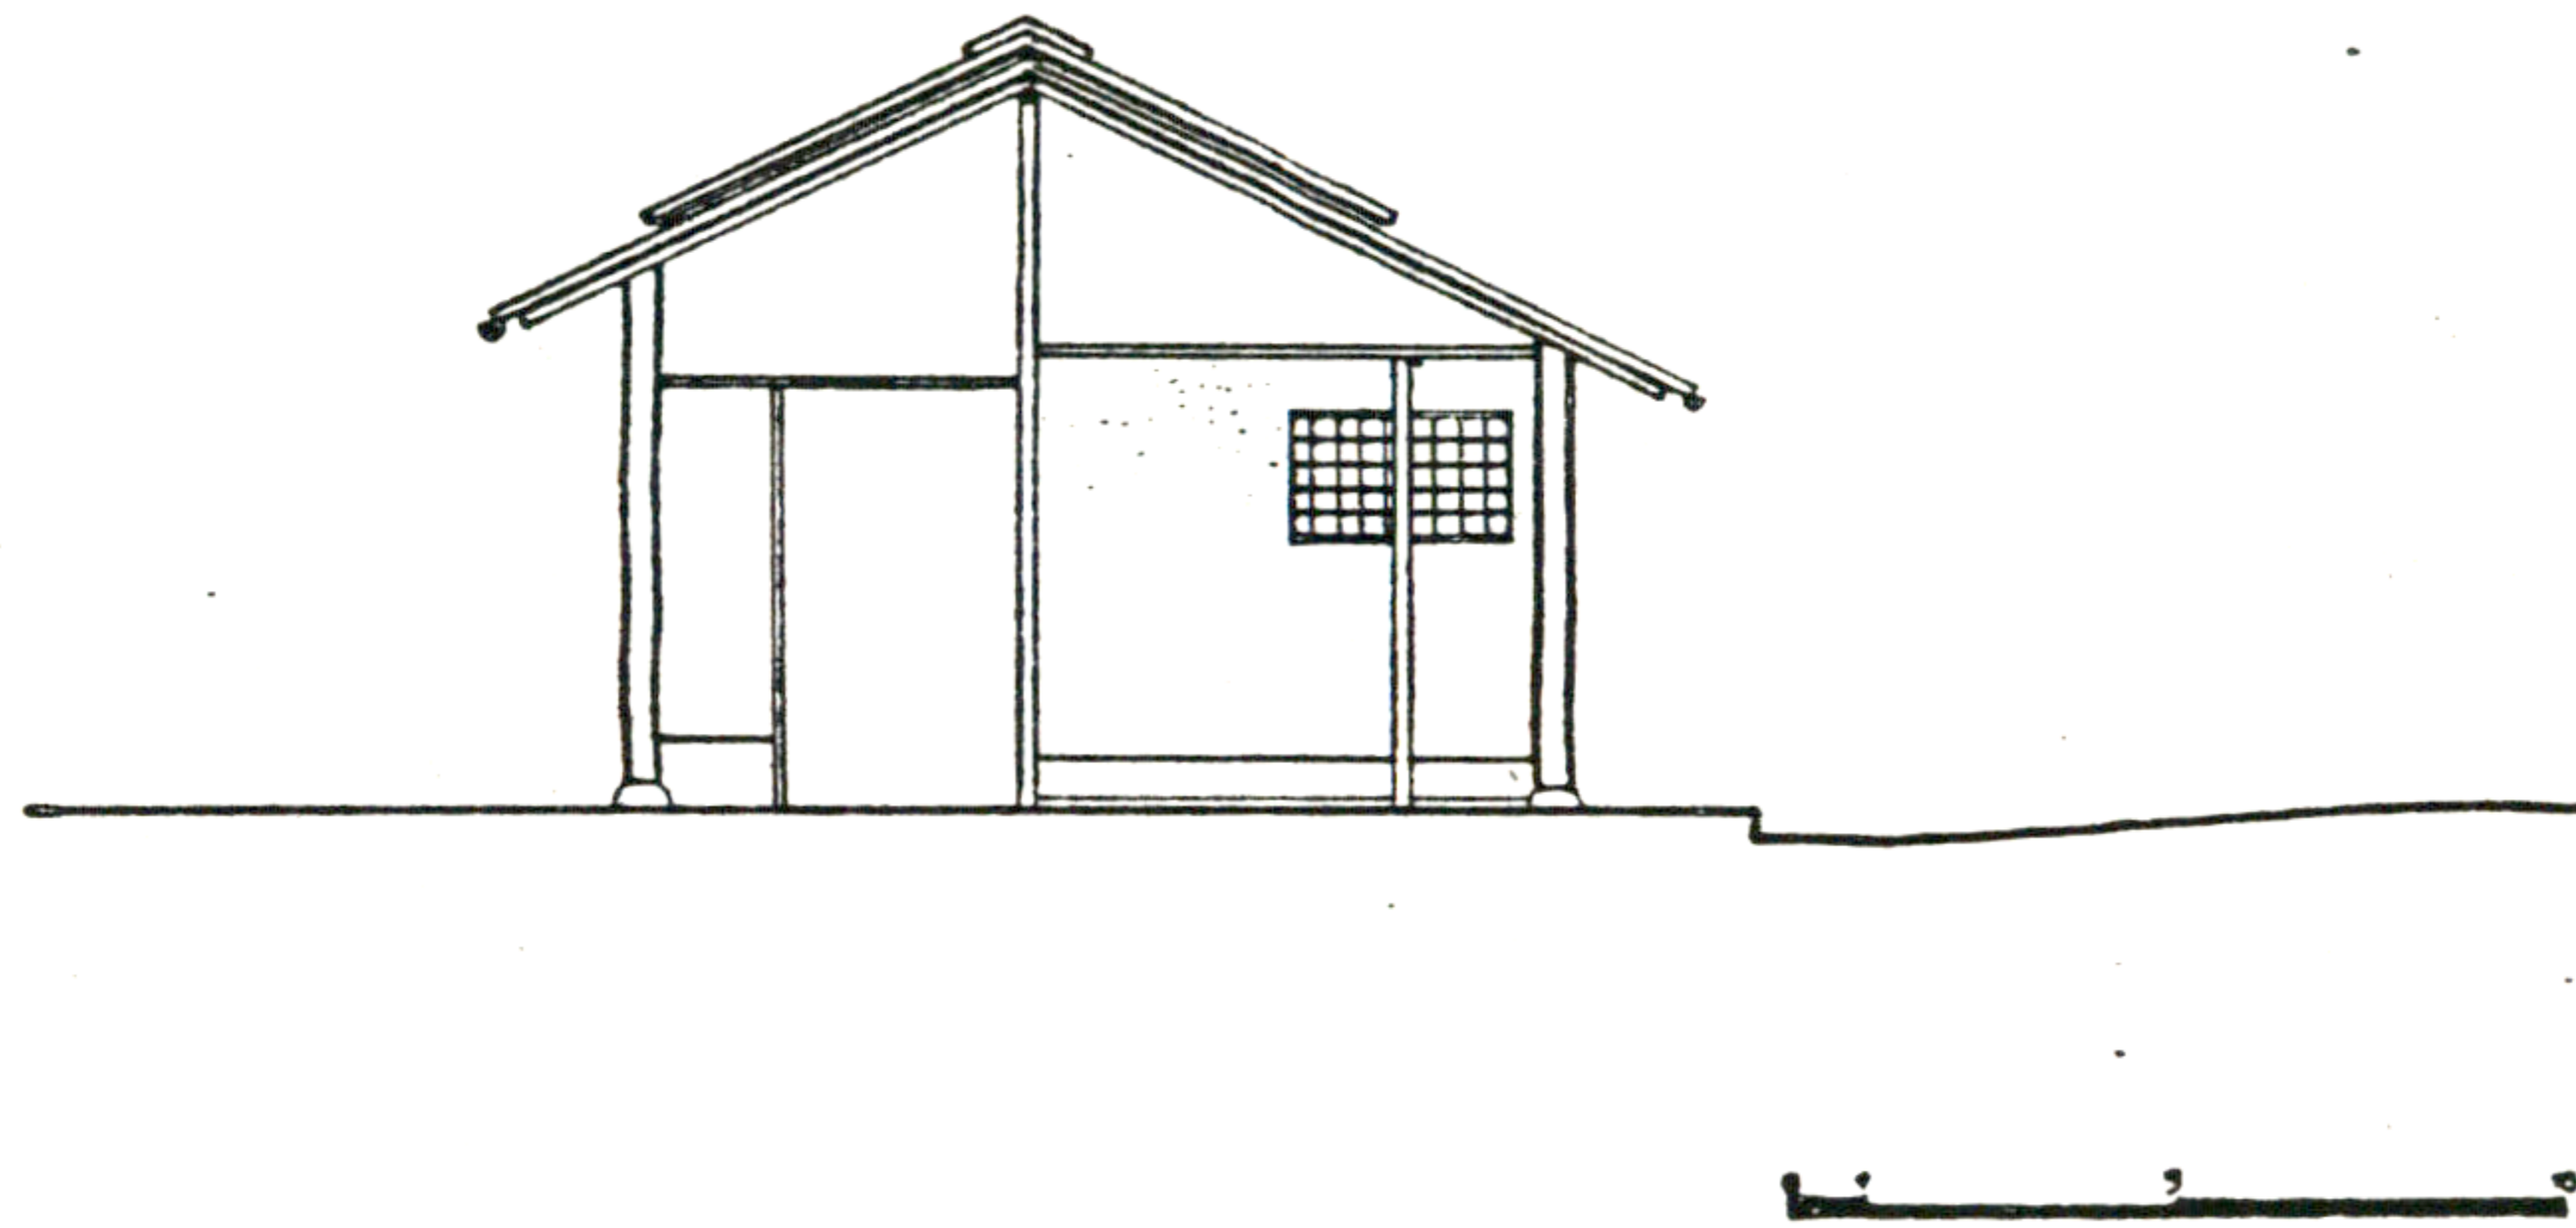


Takeshi Kimura

32 APT. HOUSE

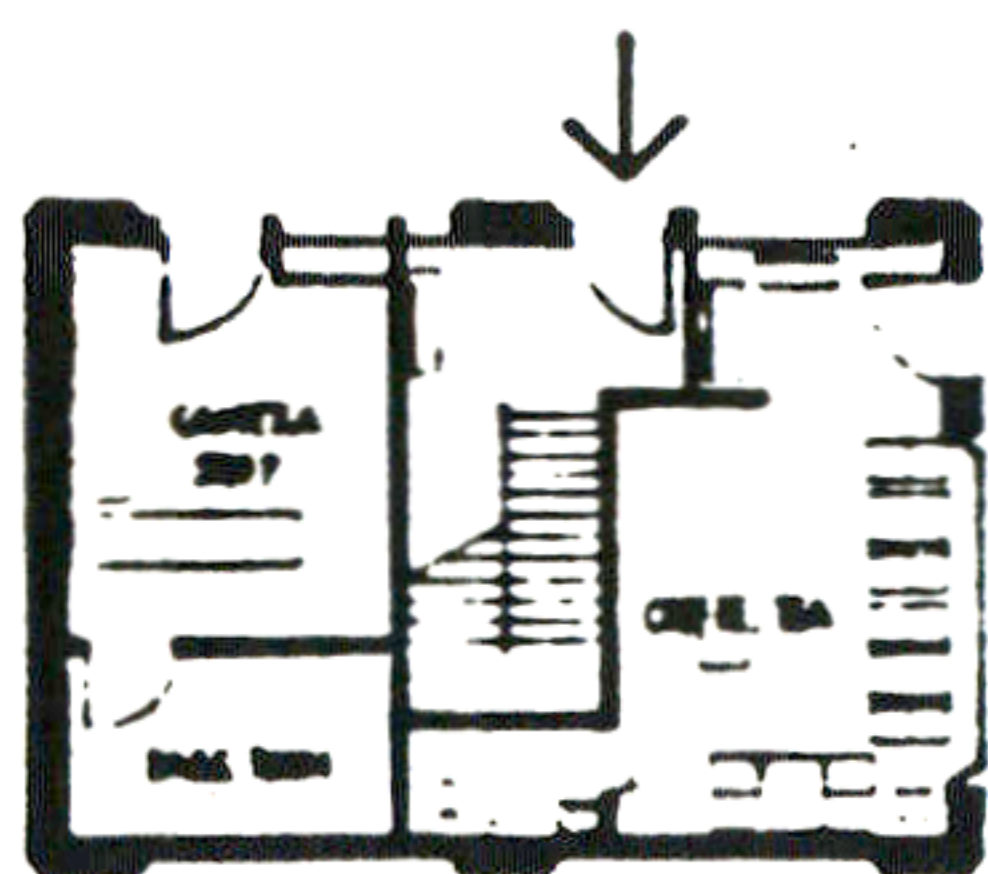

GROUND FLOOR

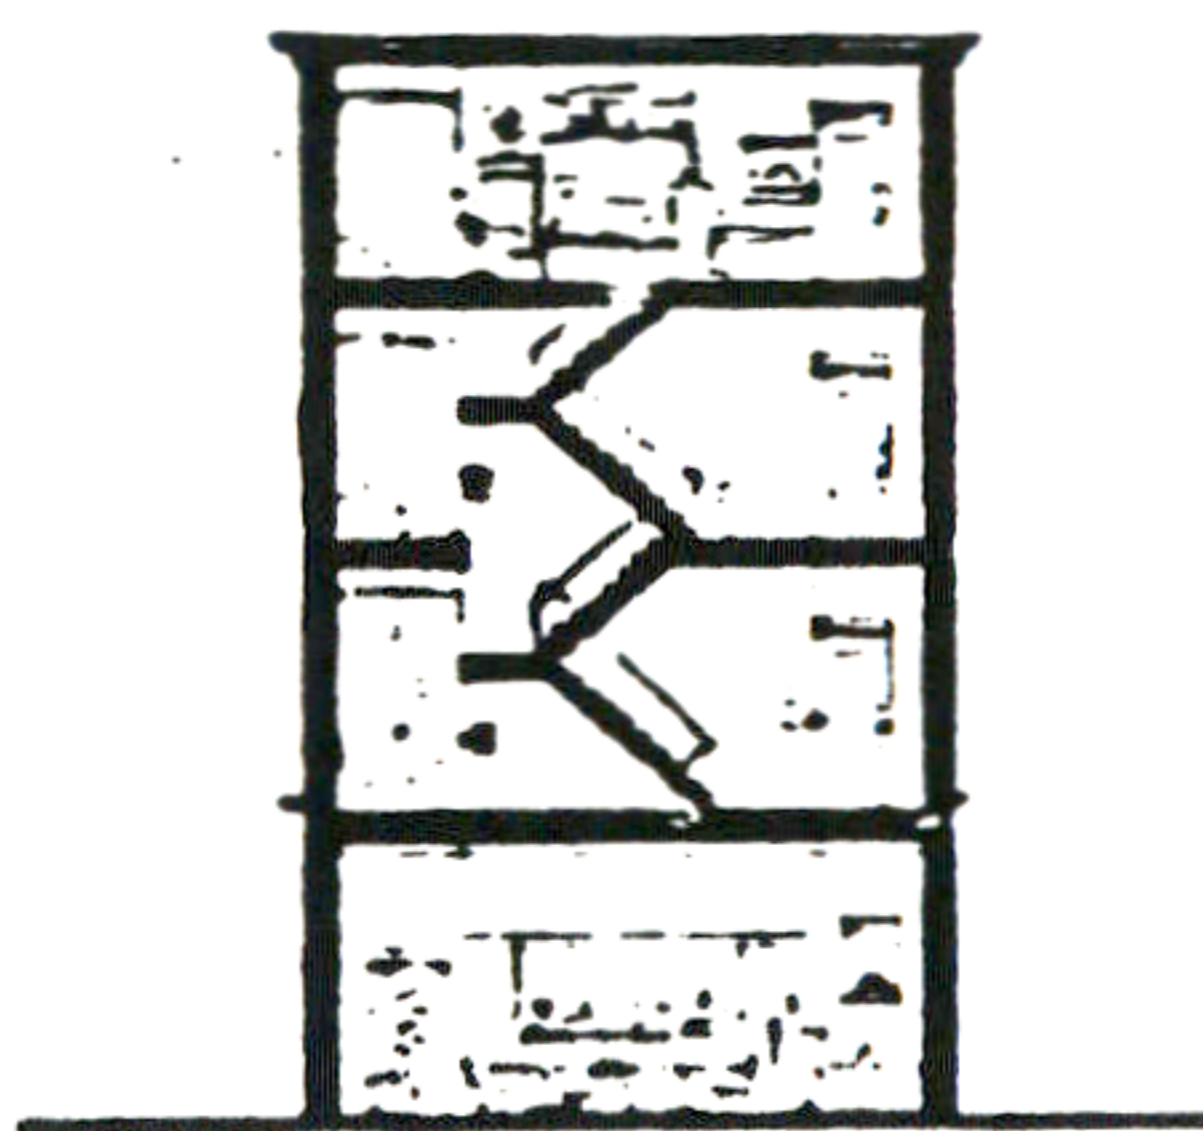




SECTION



TYPICAL FLOOR 2, 3, 4 FL.


TAKESHI KIMURA

61. CAR DEALER SHIP

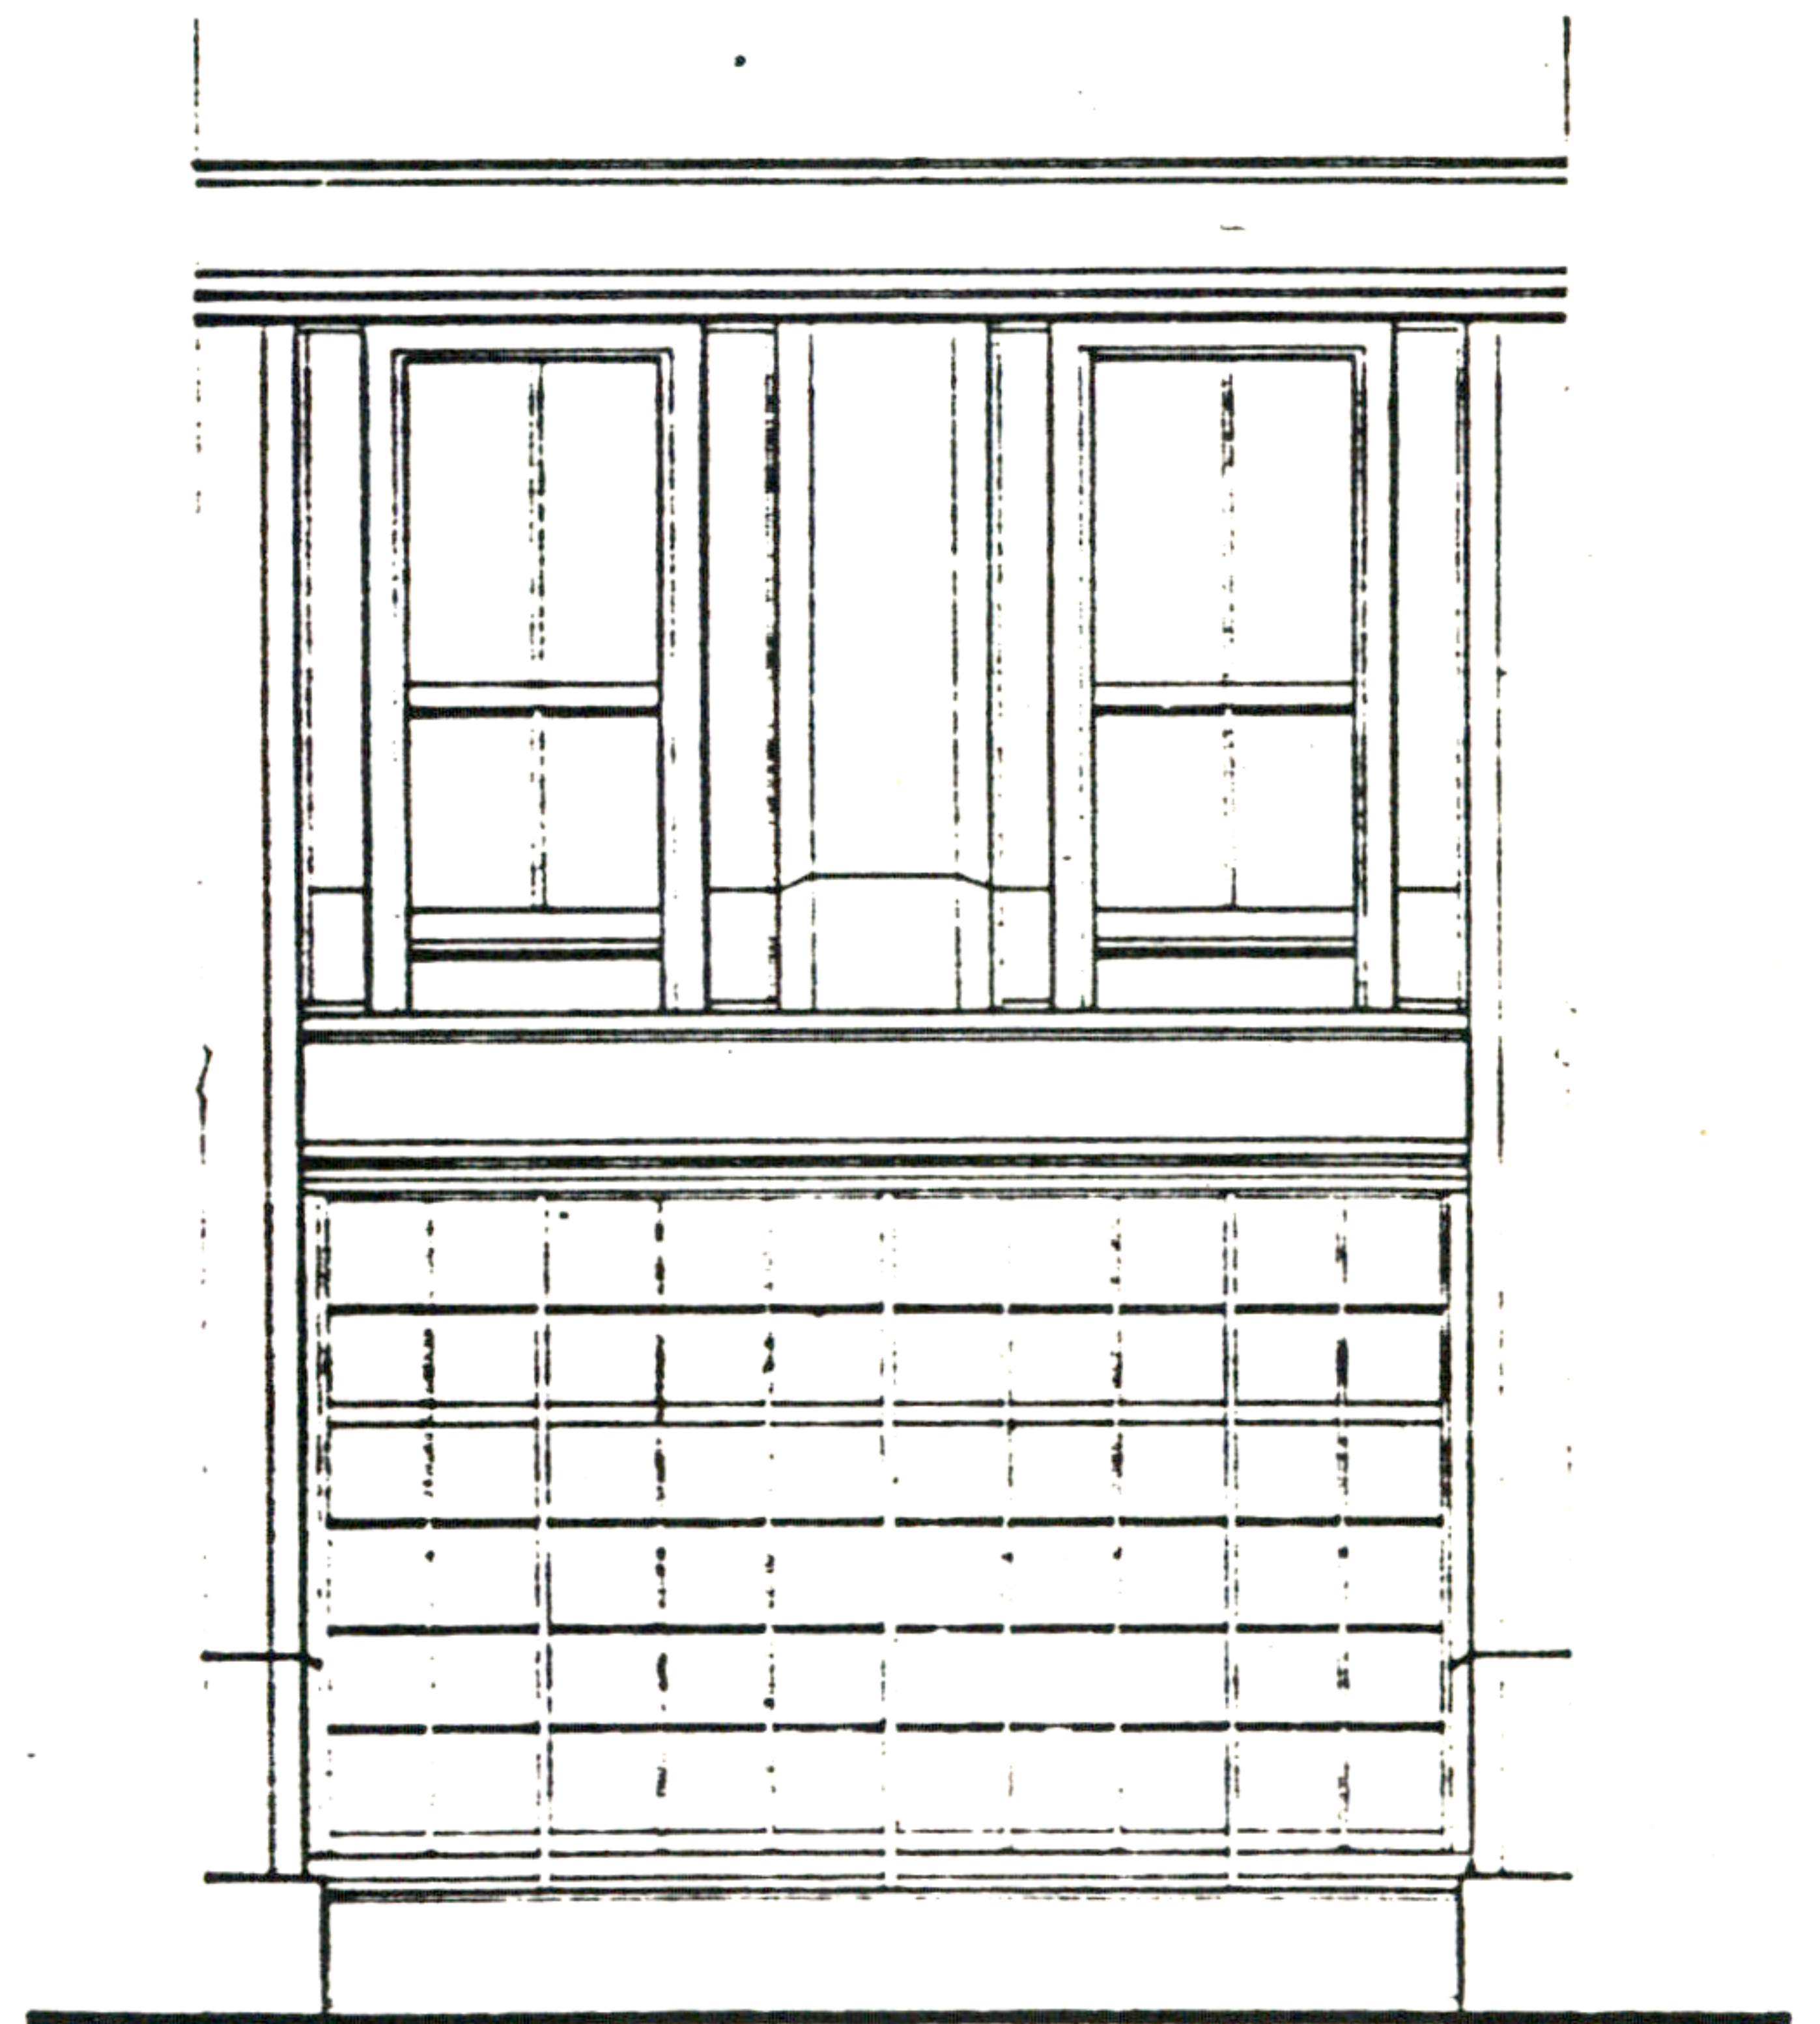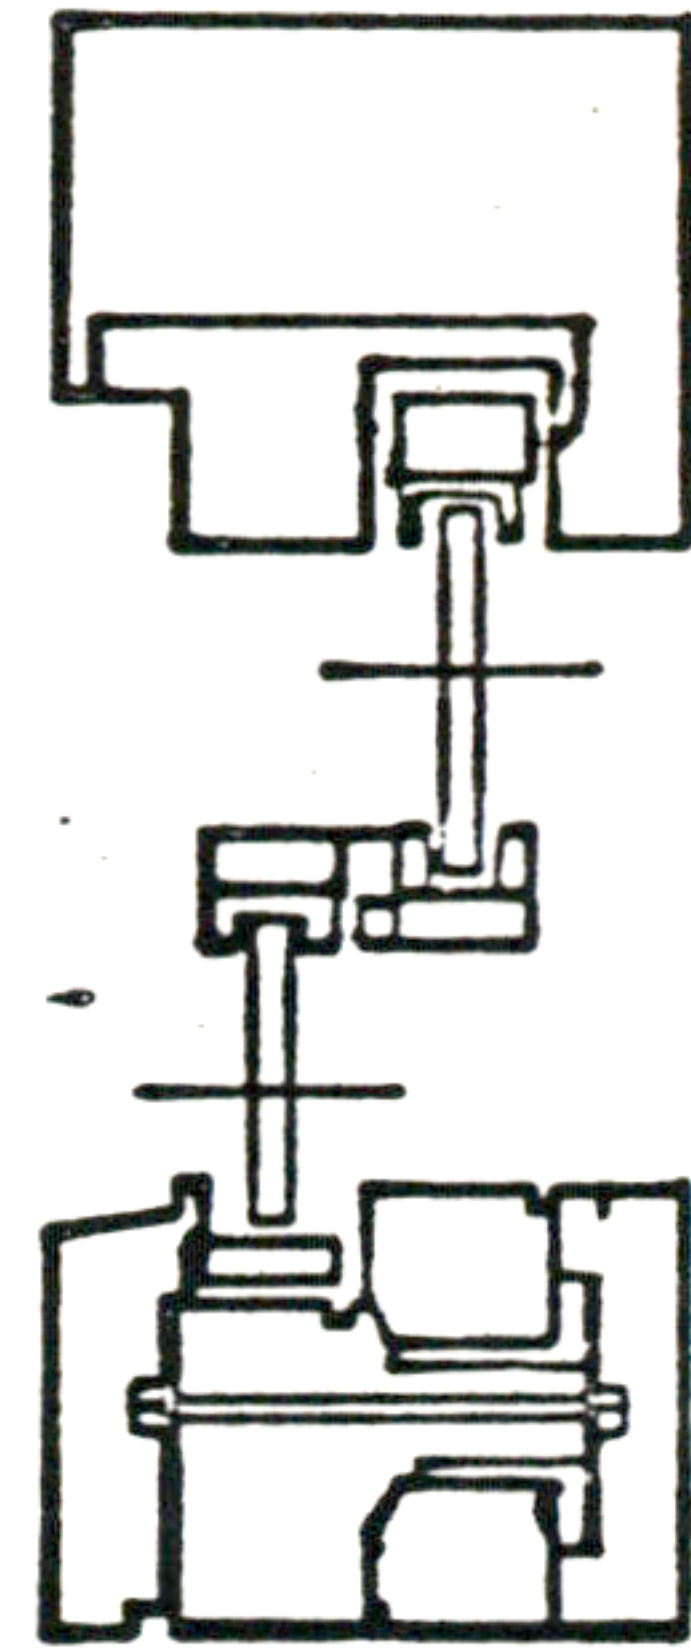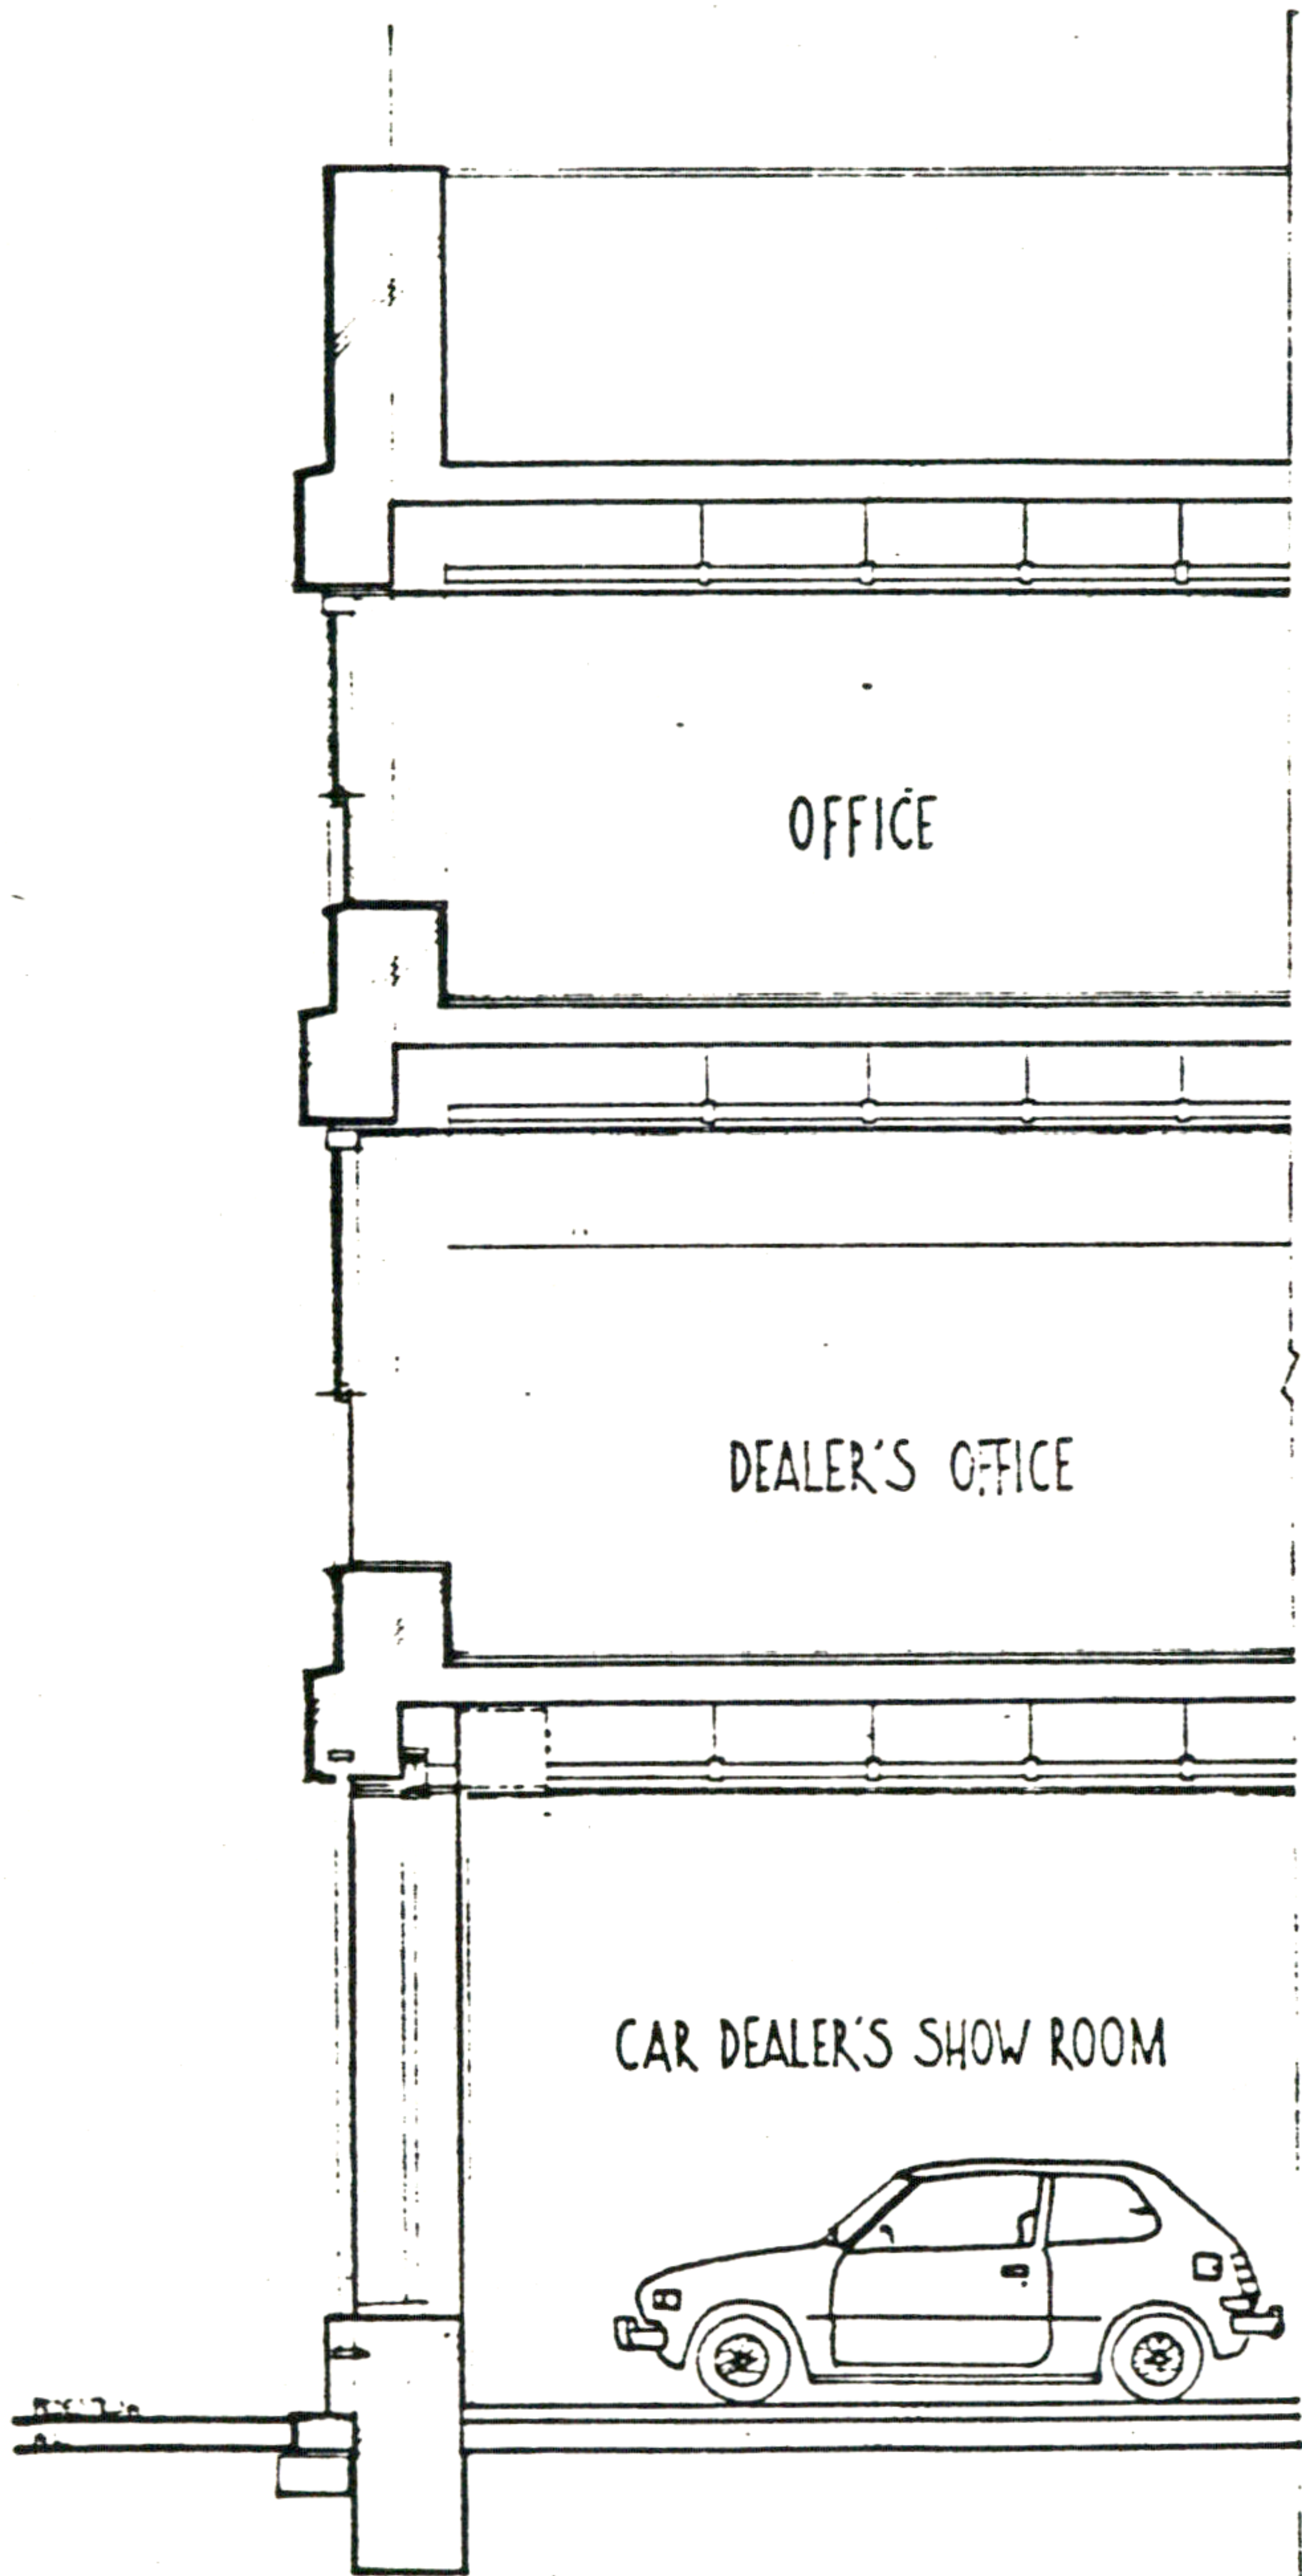


WINDOW DETAIL

61. CAR DEALER SHIP

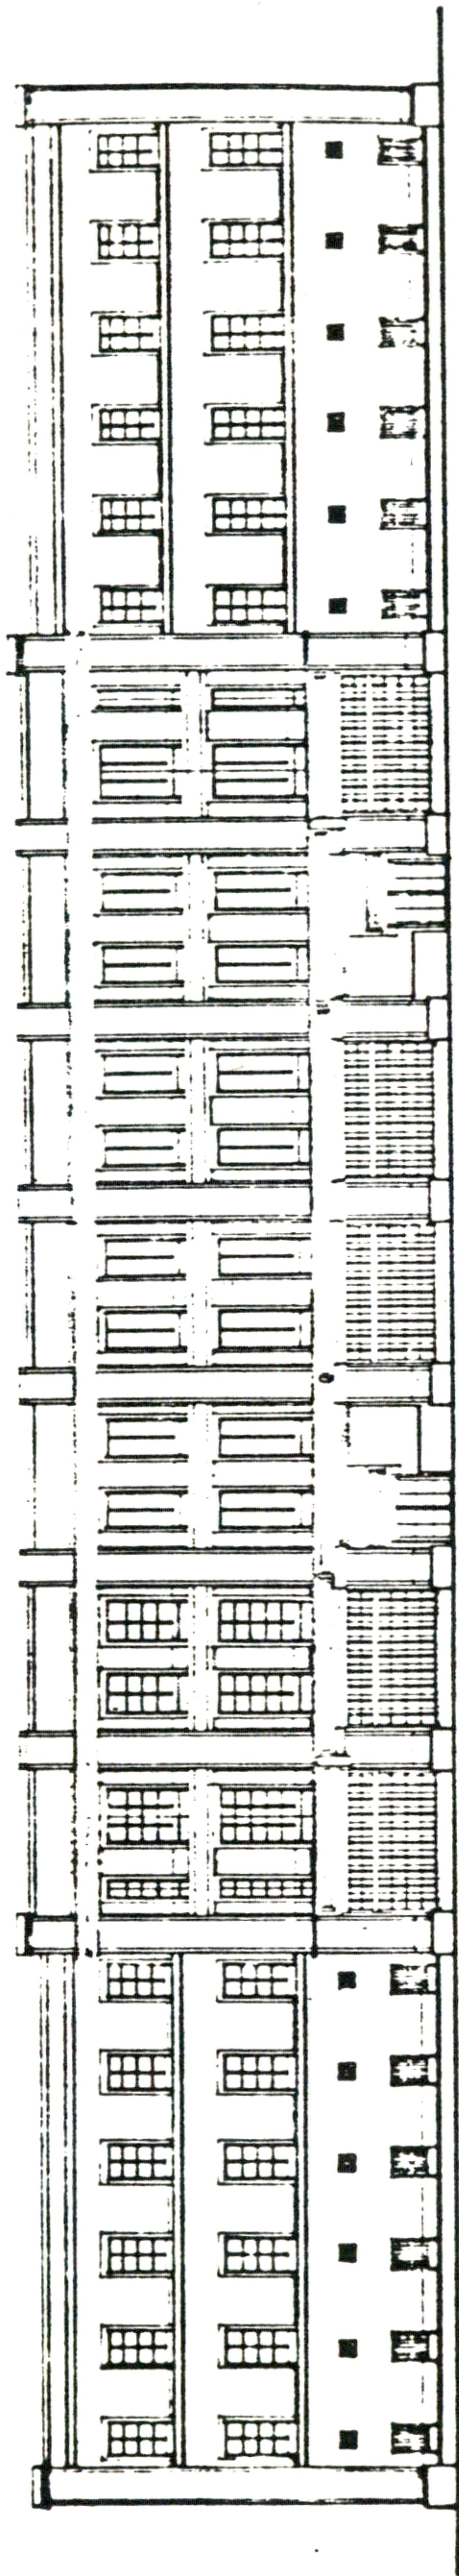


FRONT ELEVATION

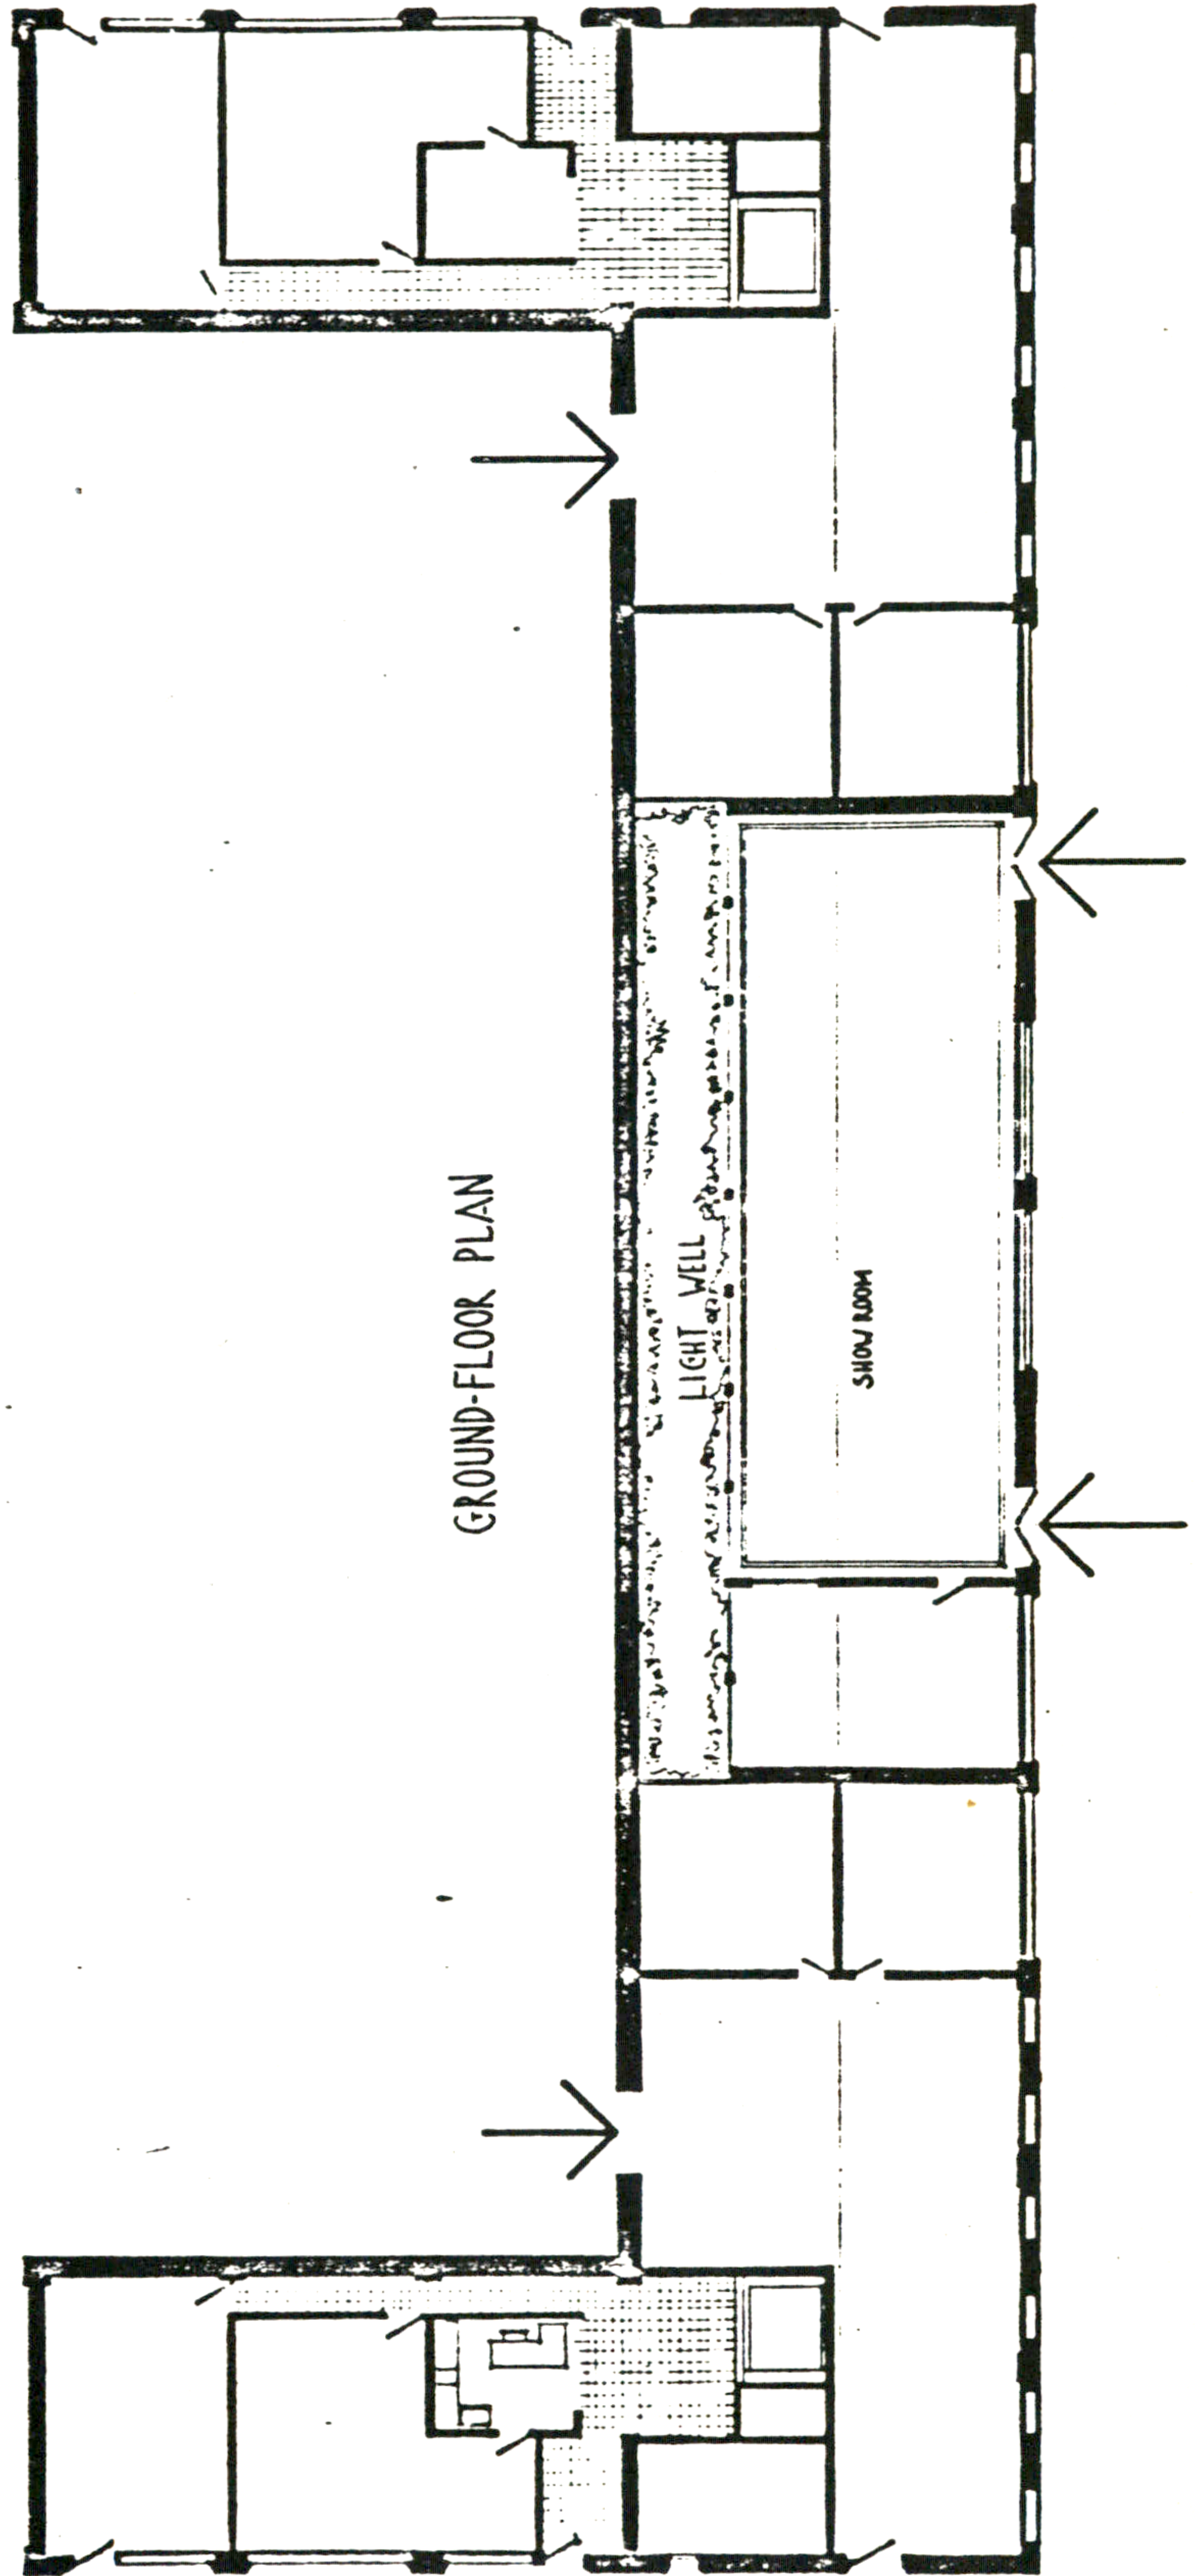

GROUND-FLOOR PLAN

Takeshi Kimura


61. CAR DEALER SHIP

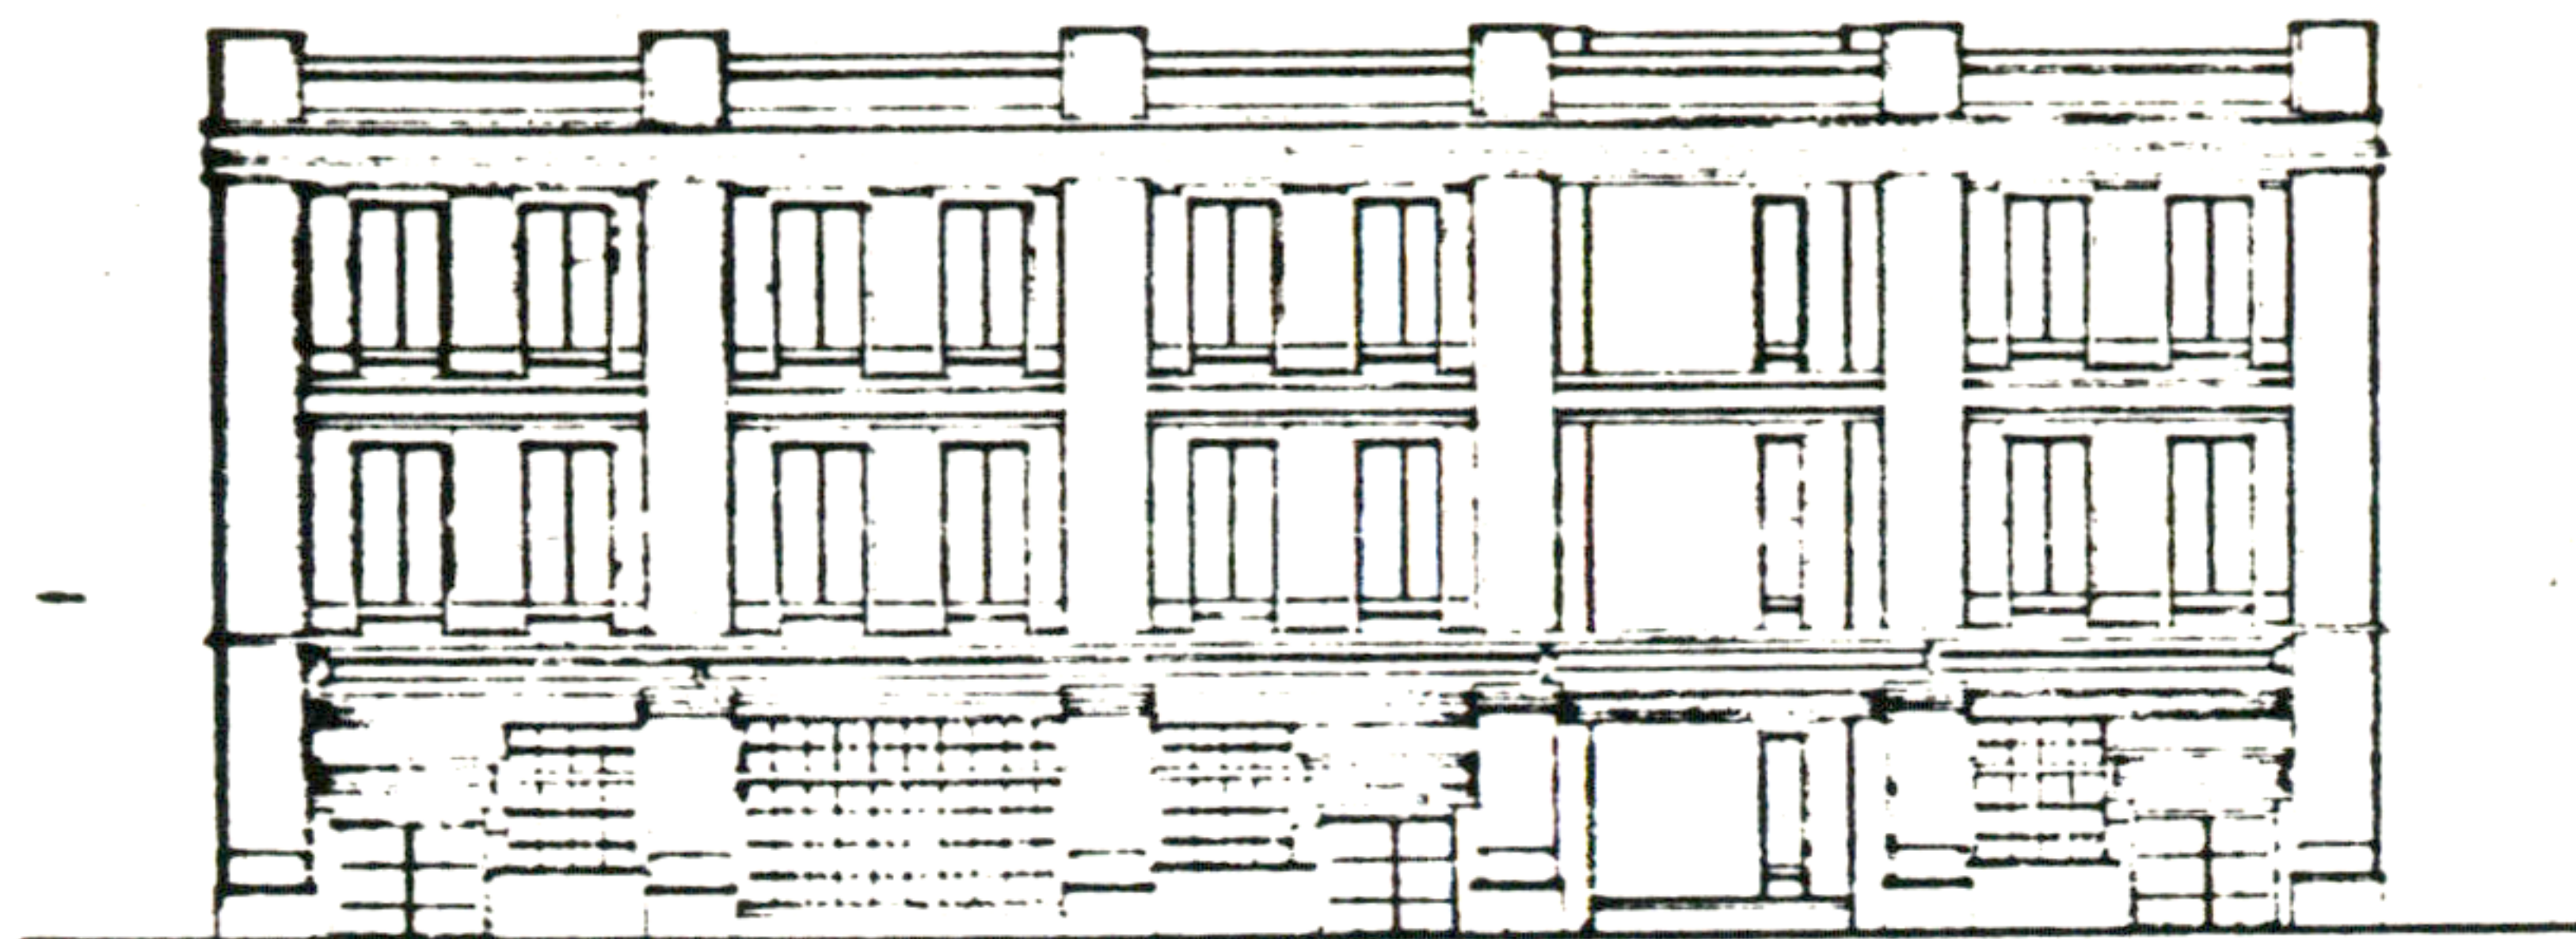

WEST ELEVATION





SECTION

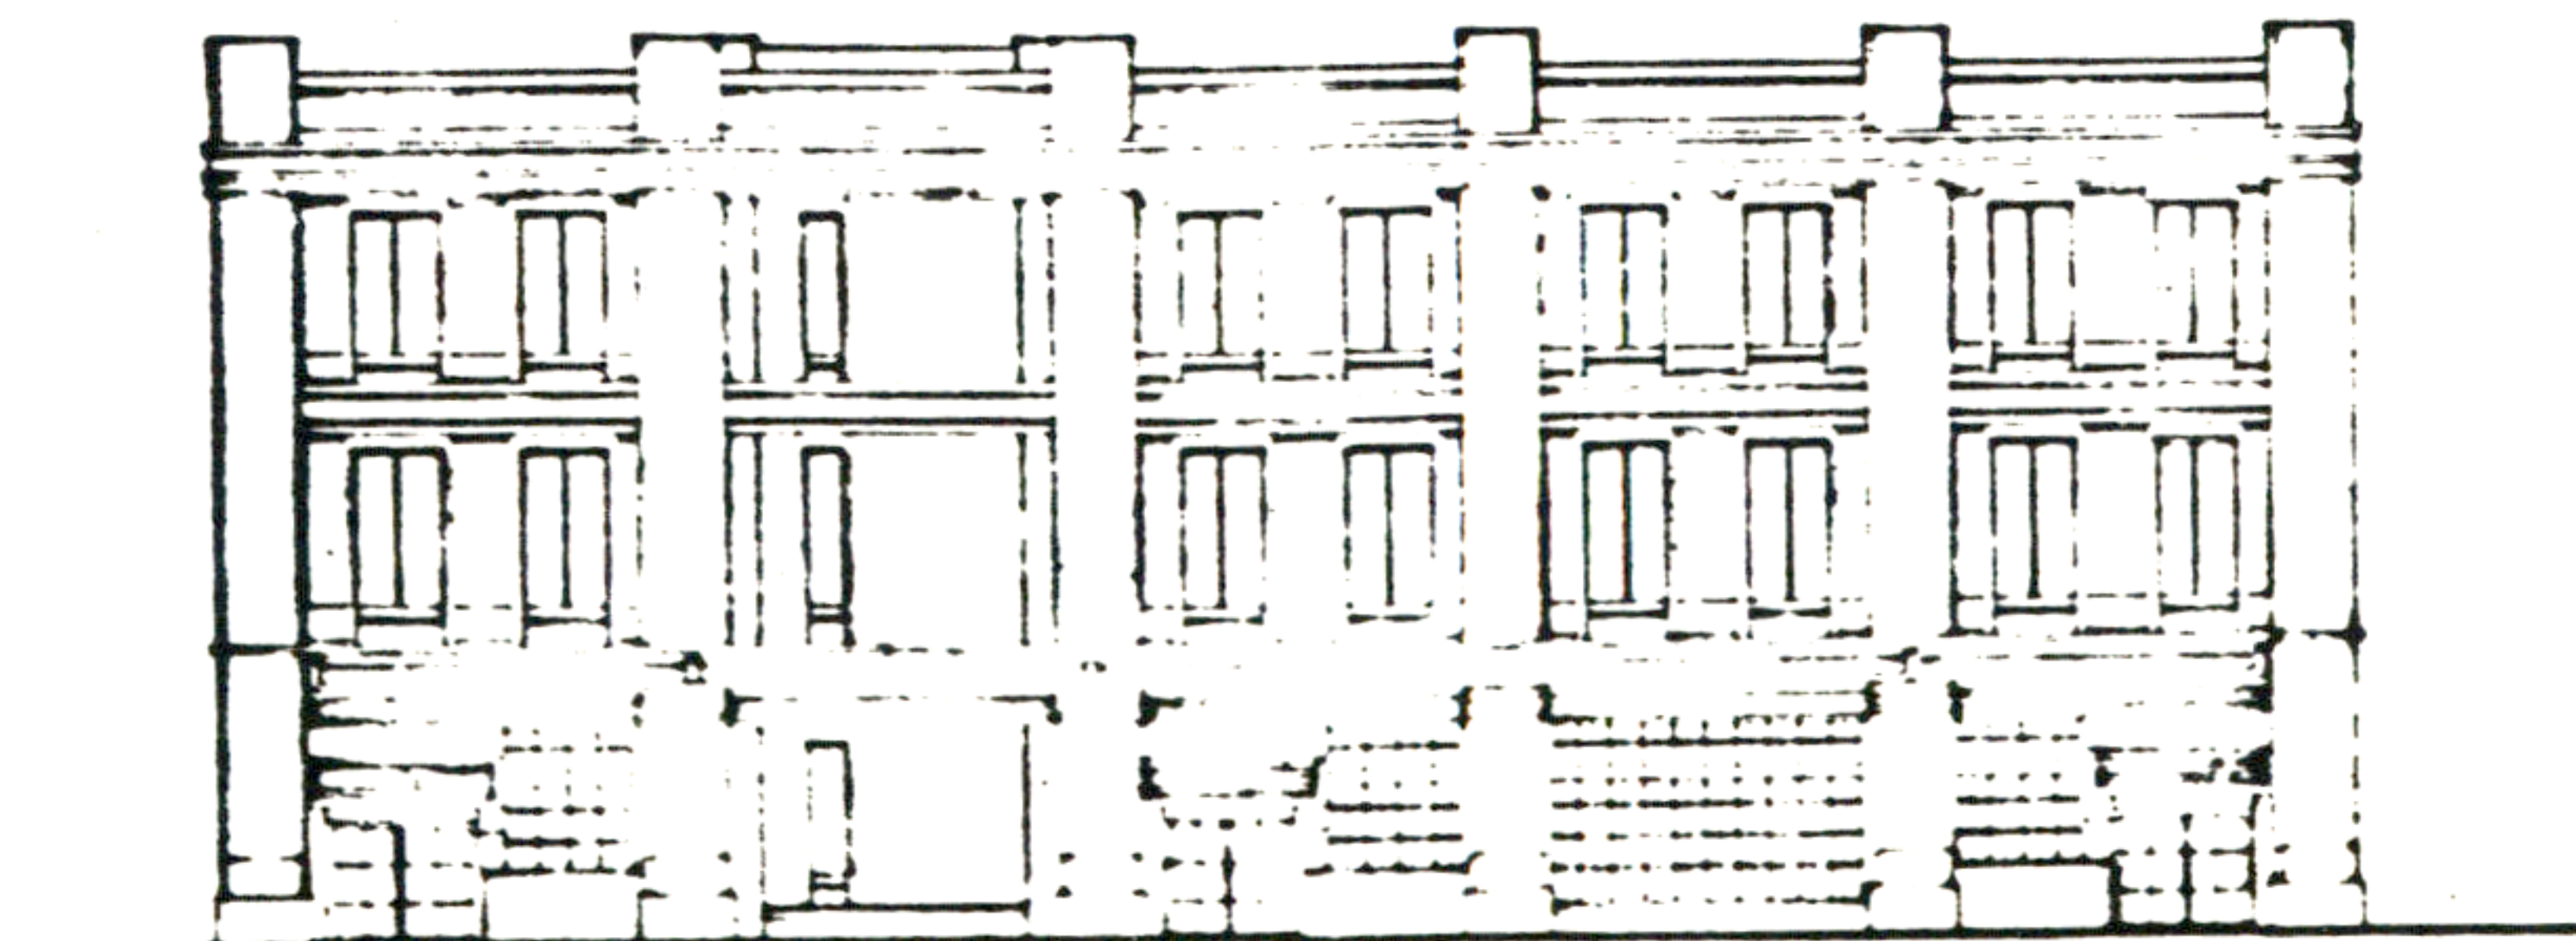

EAST ELEVATION

Takeshi Kimura

STREET LAMP

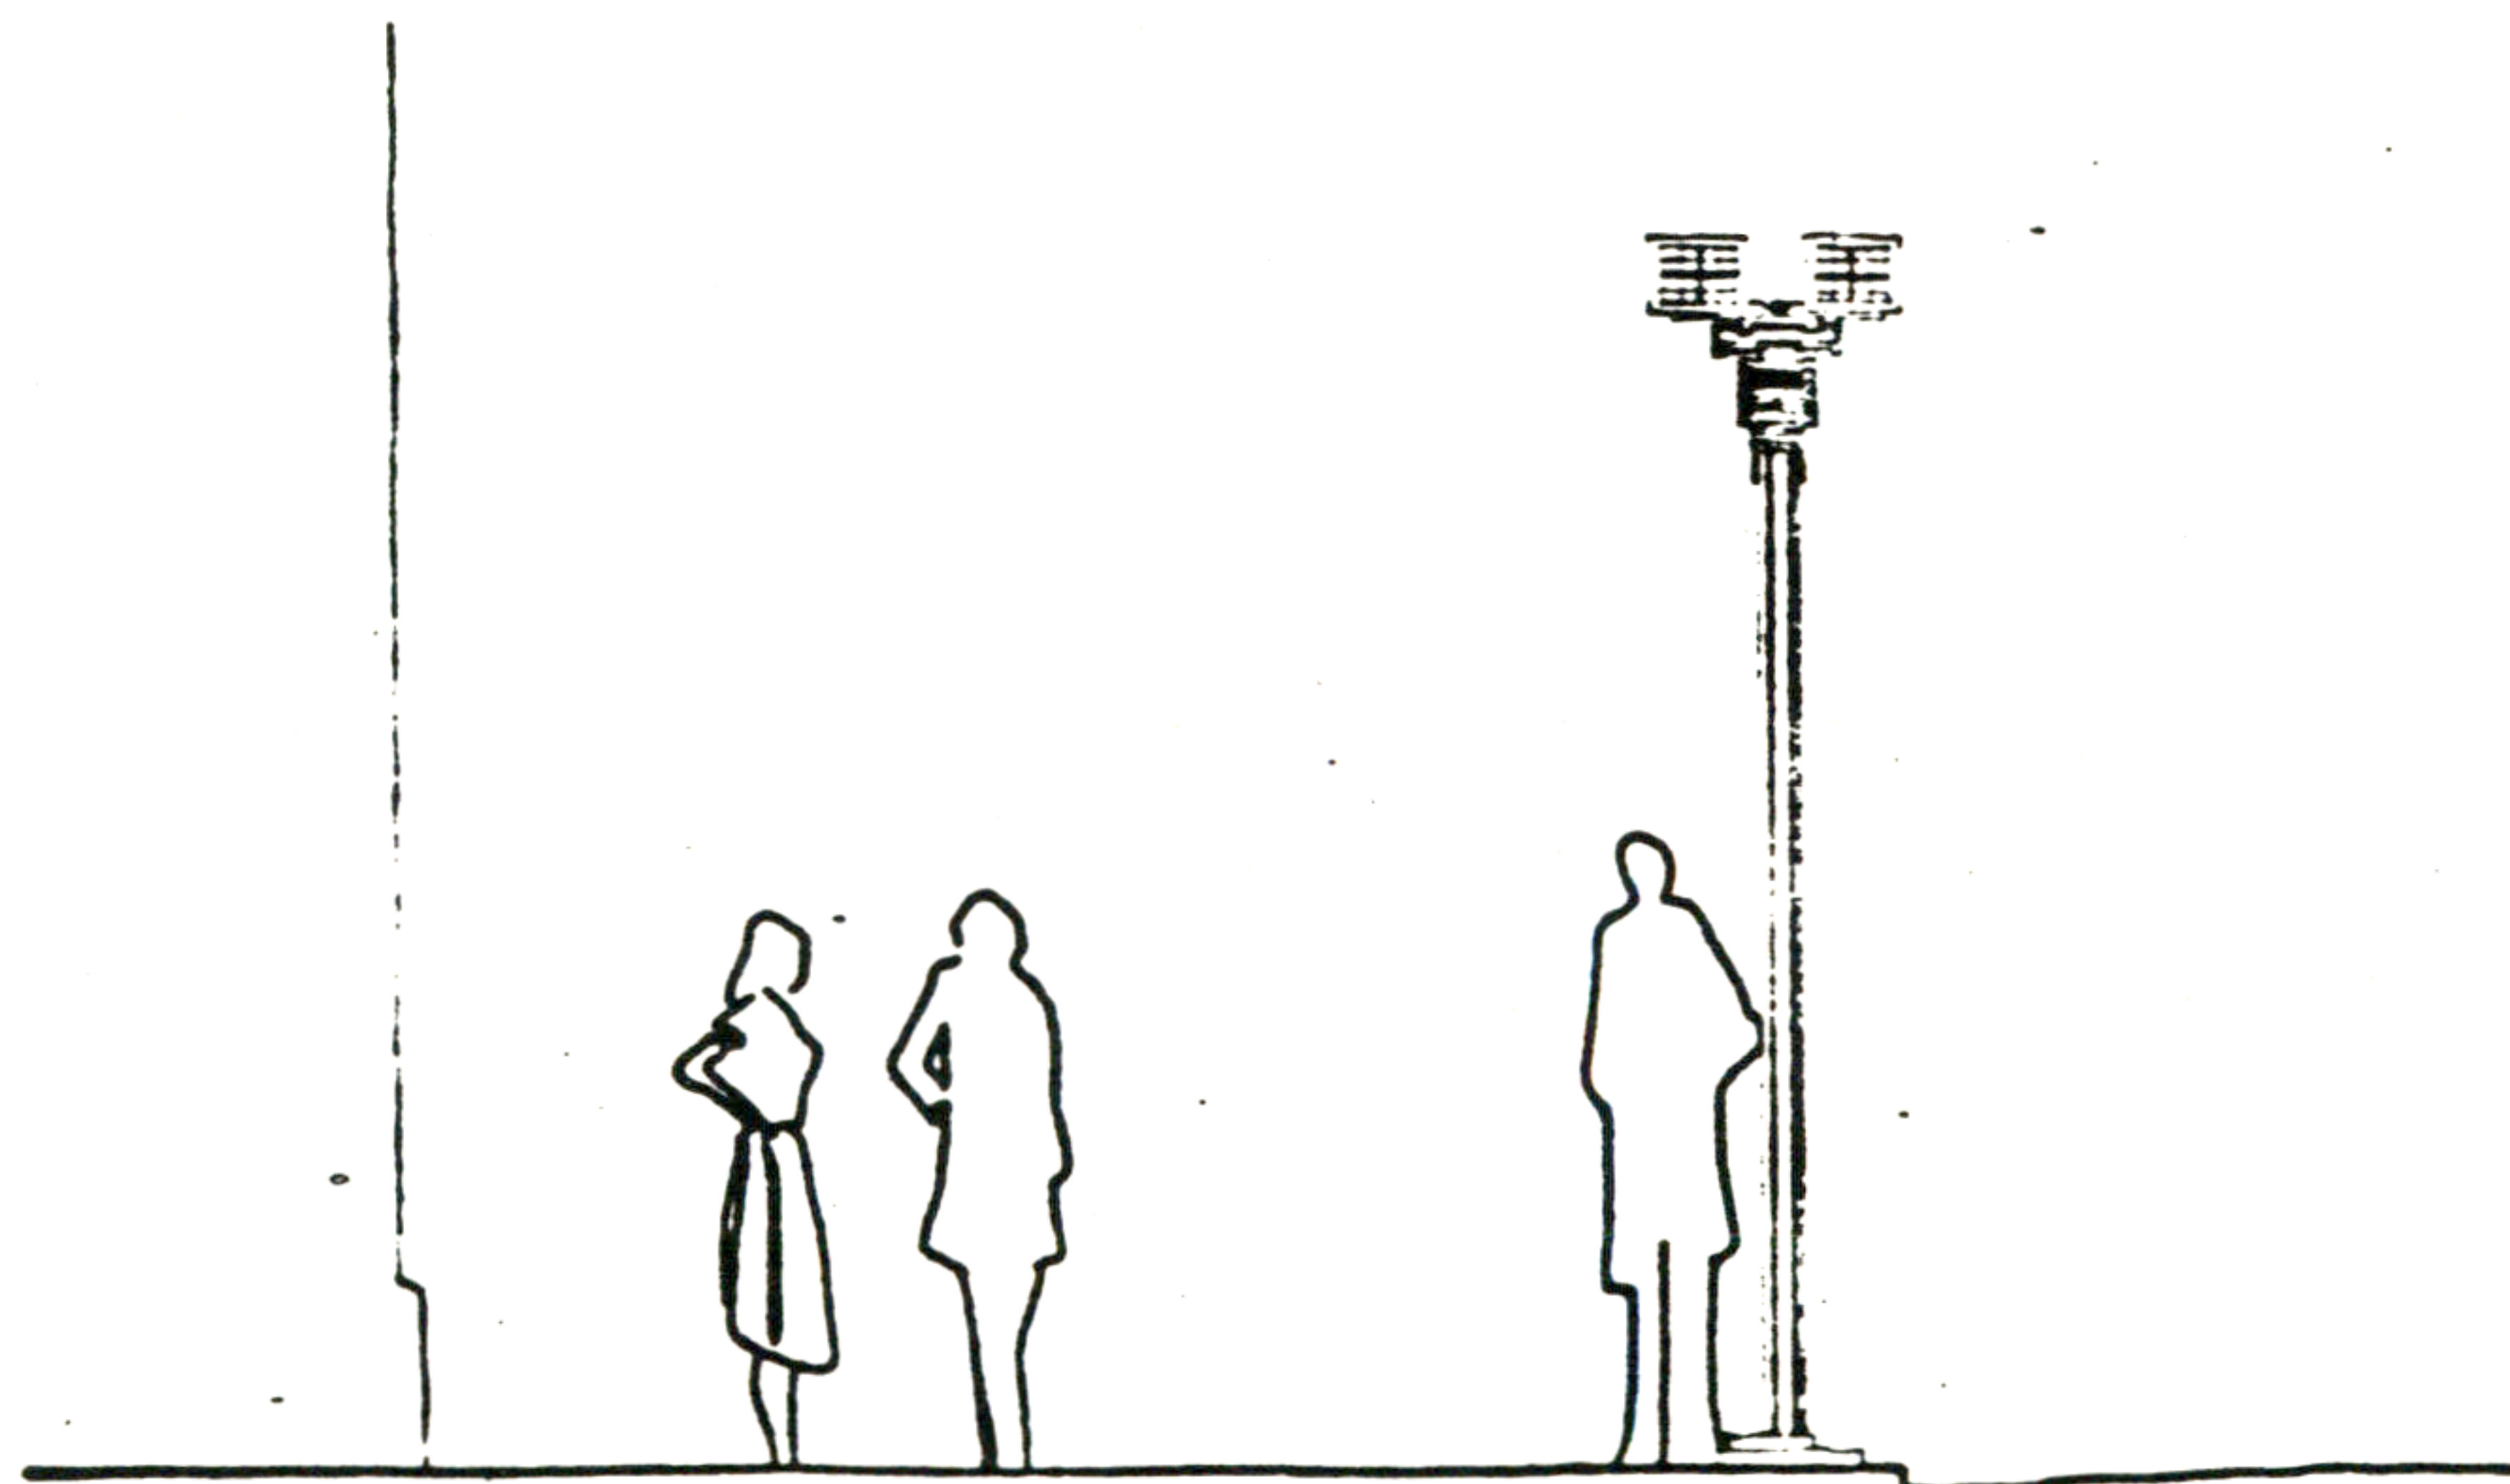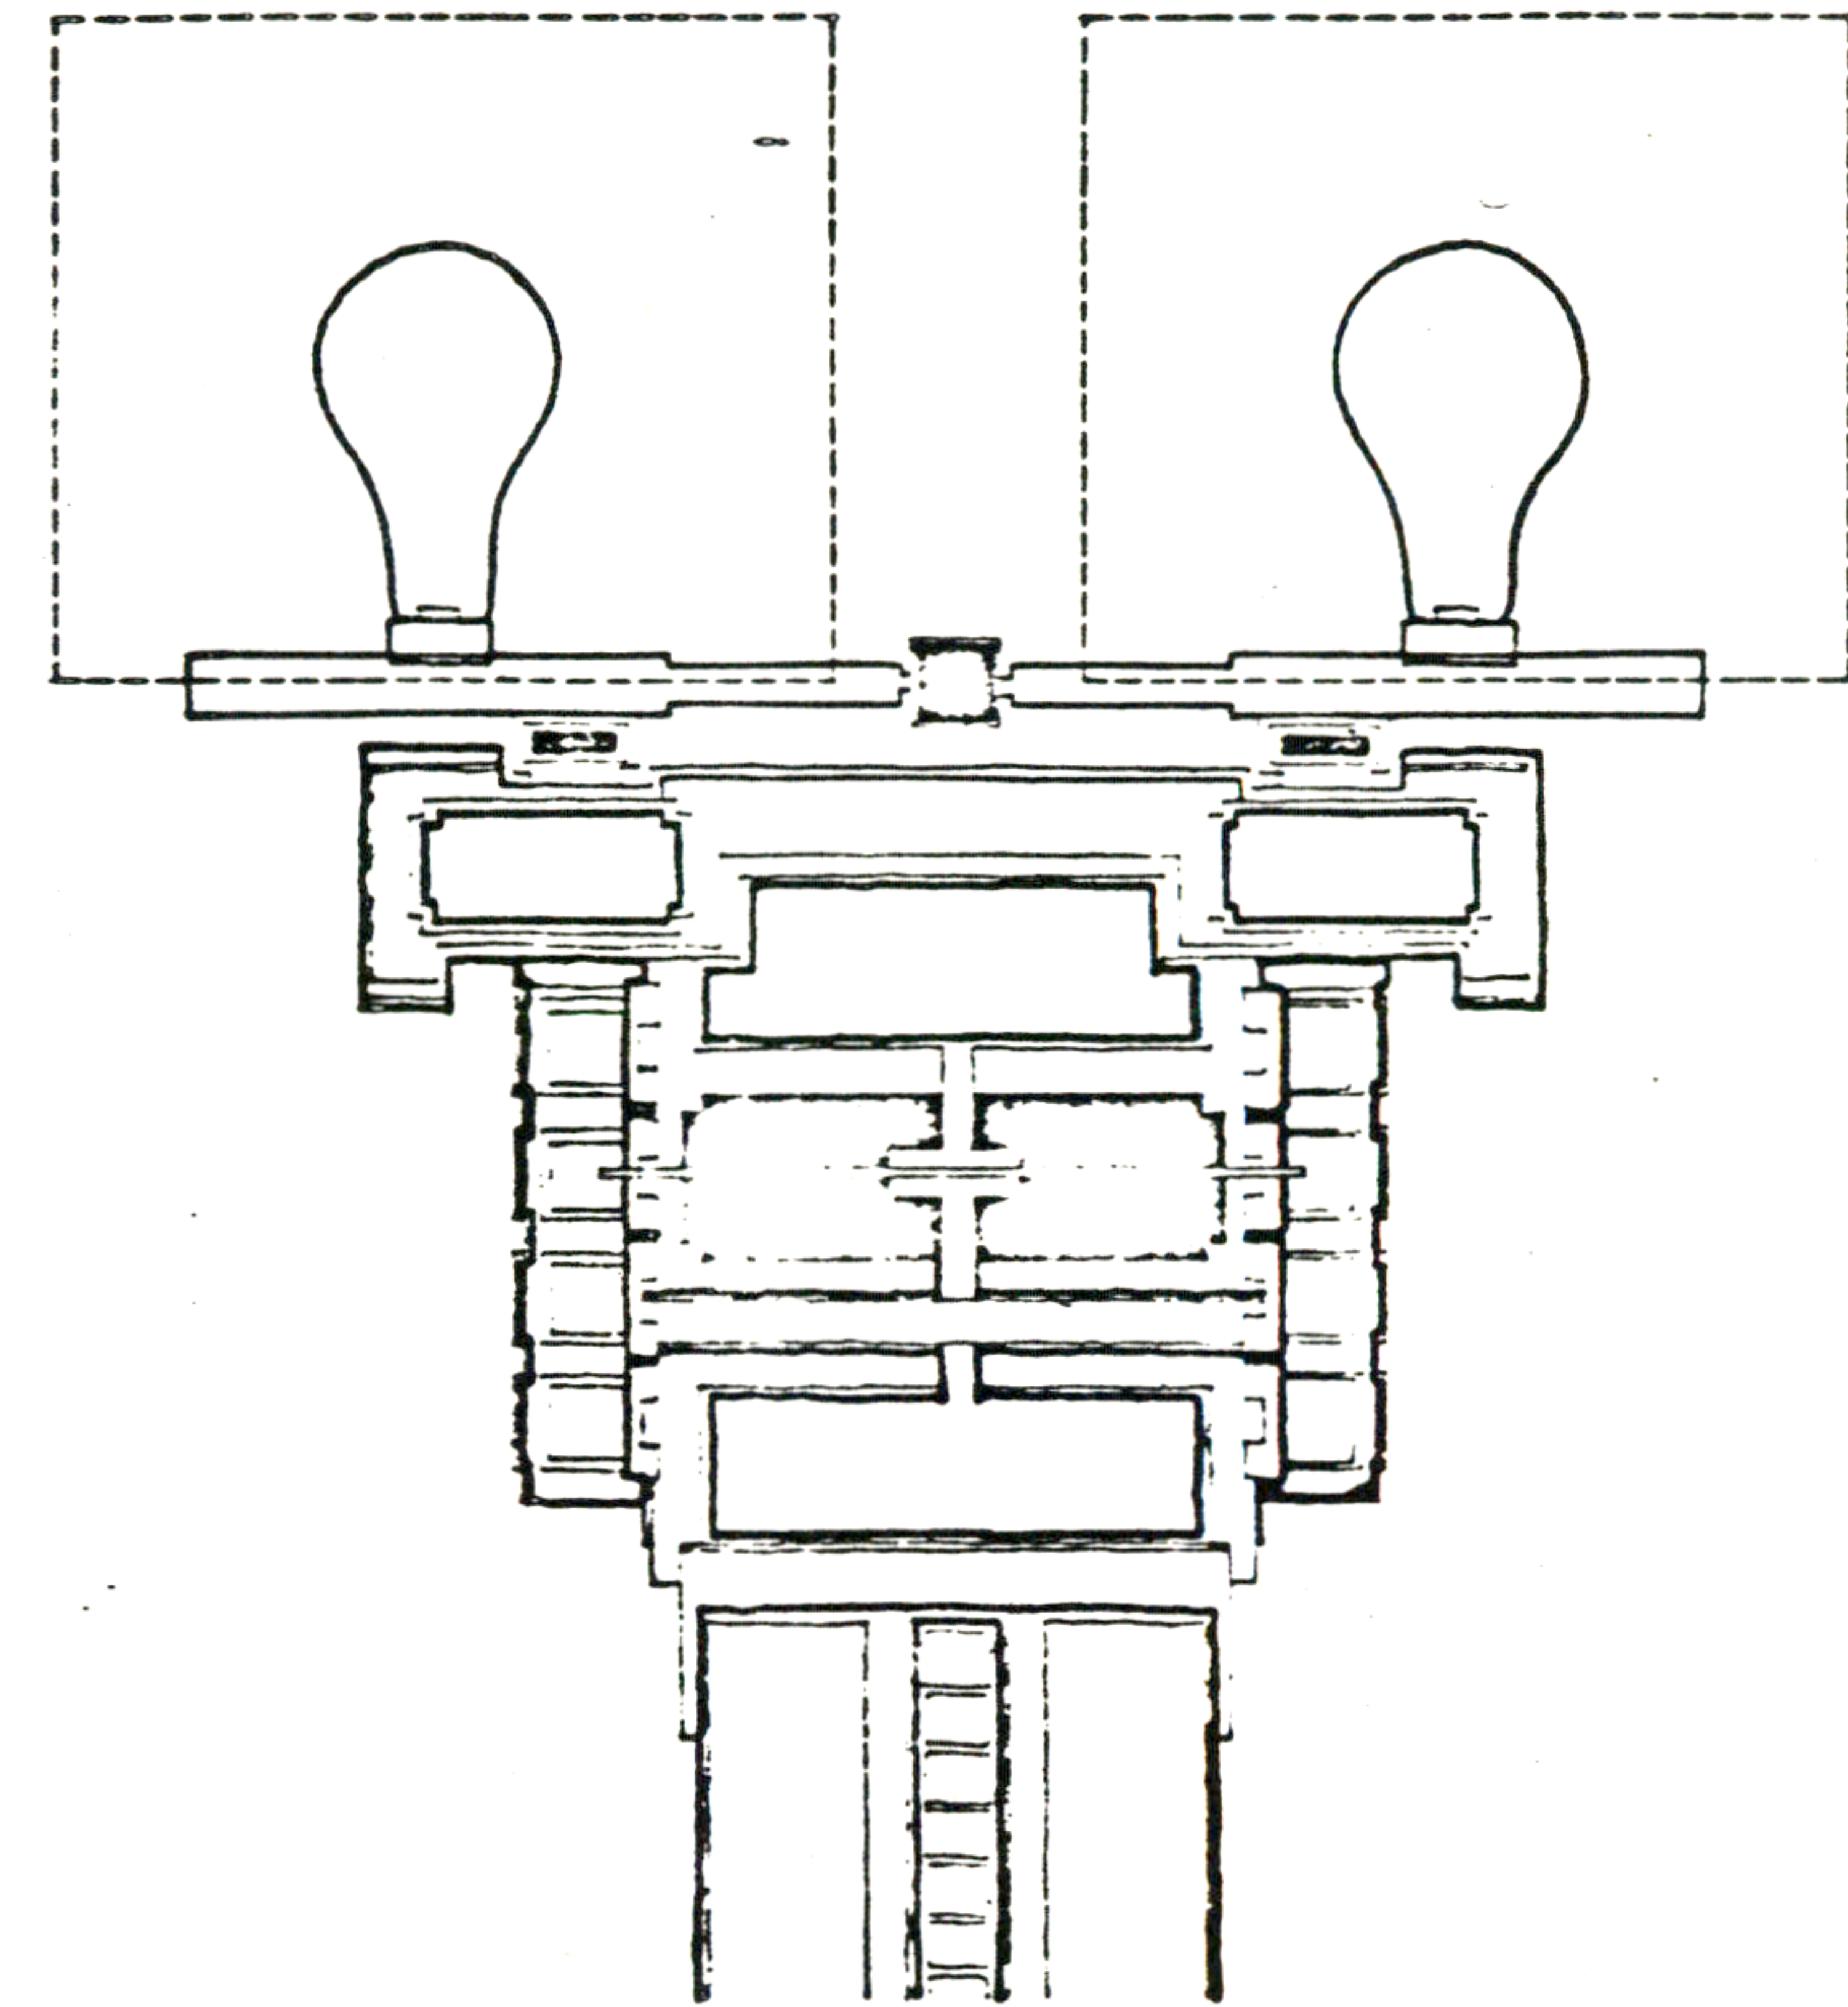

Takeshi Kimura