



75. CHILDREN'S ART CENTER

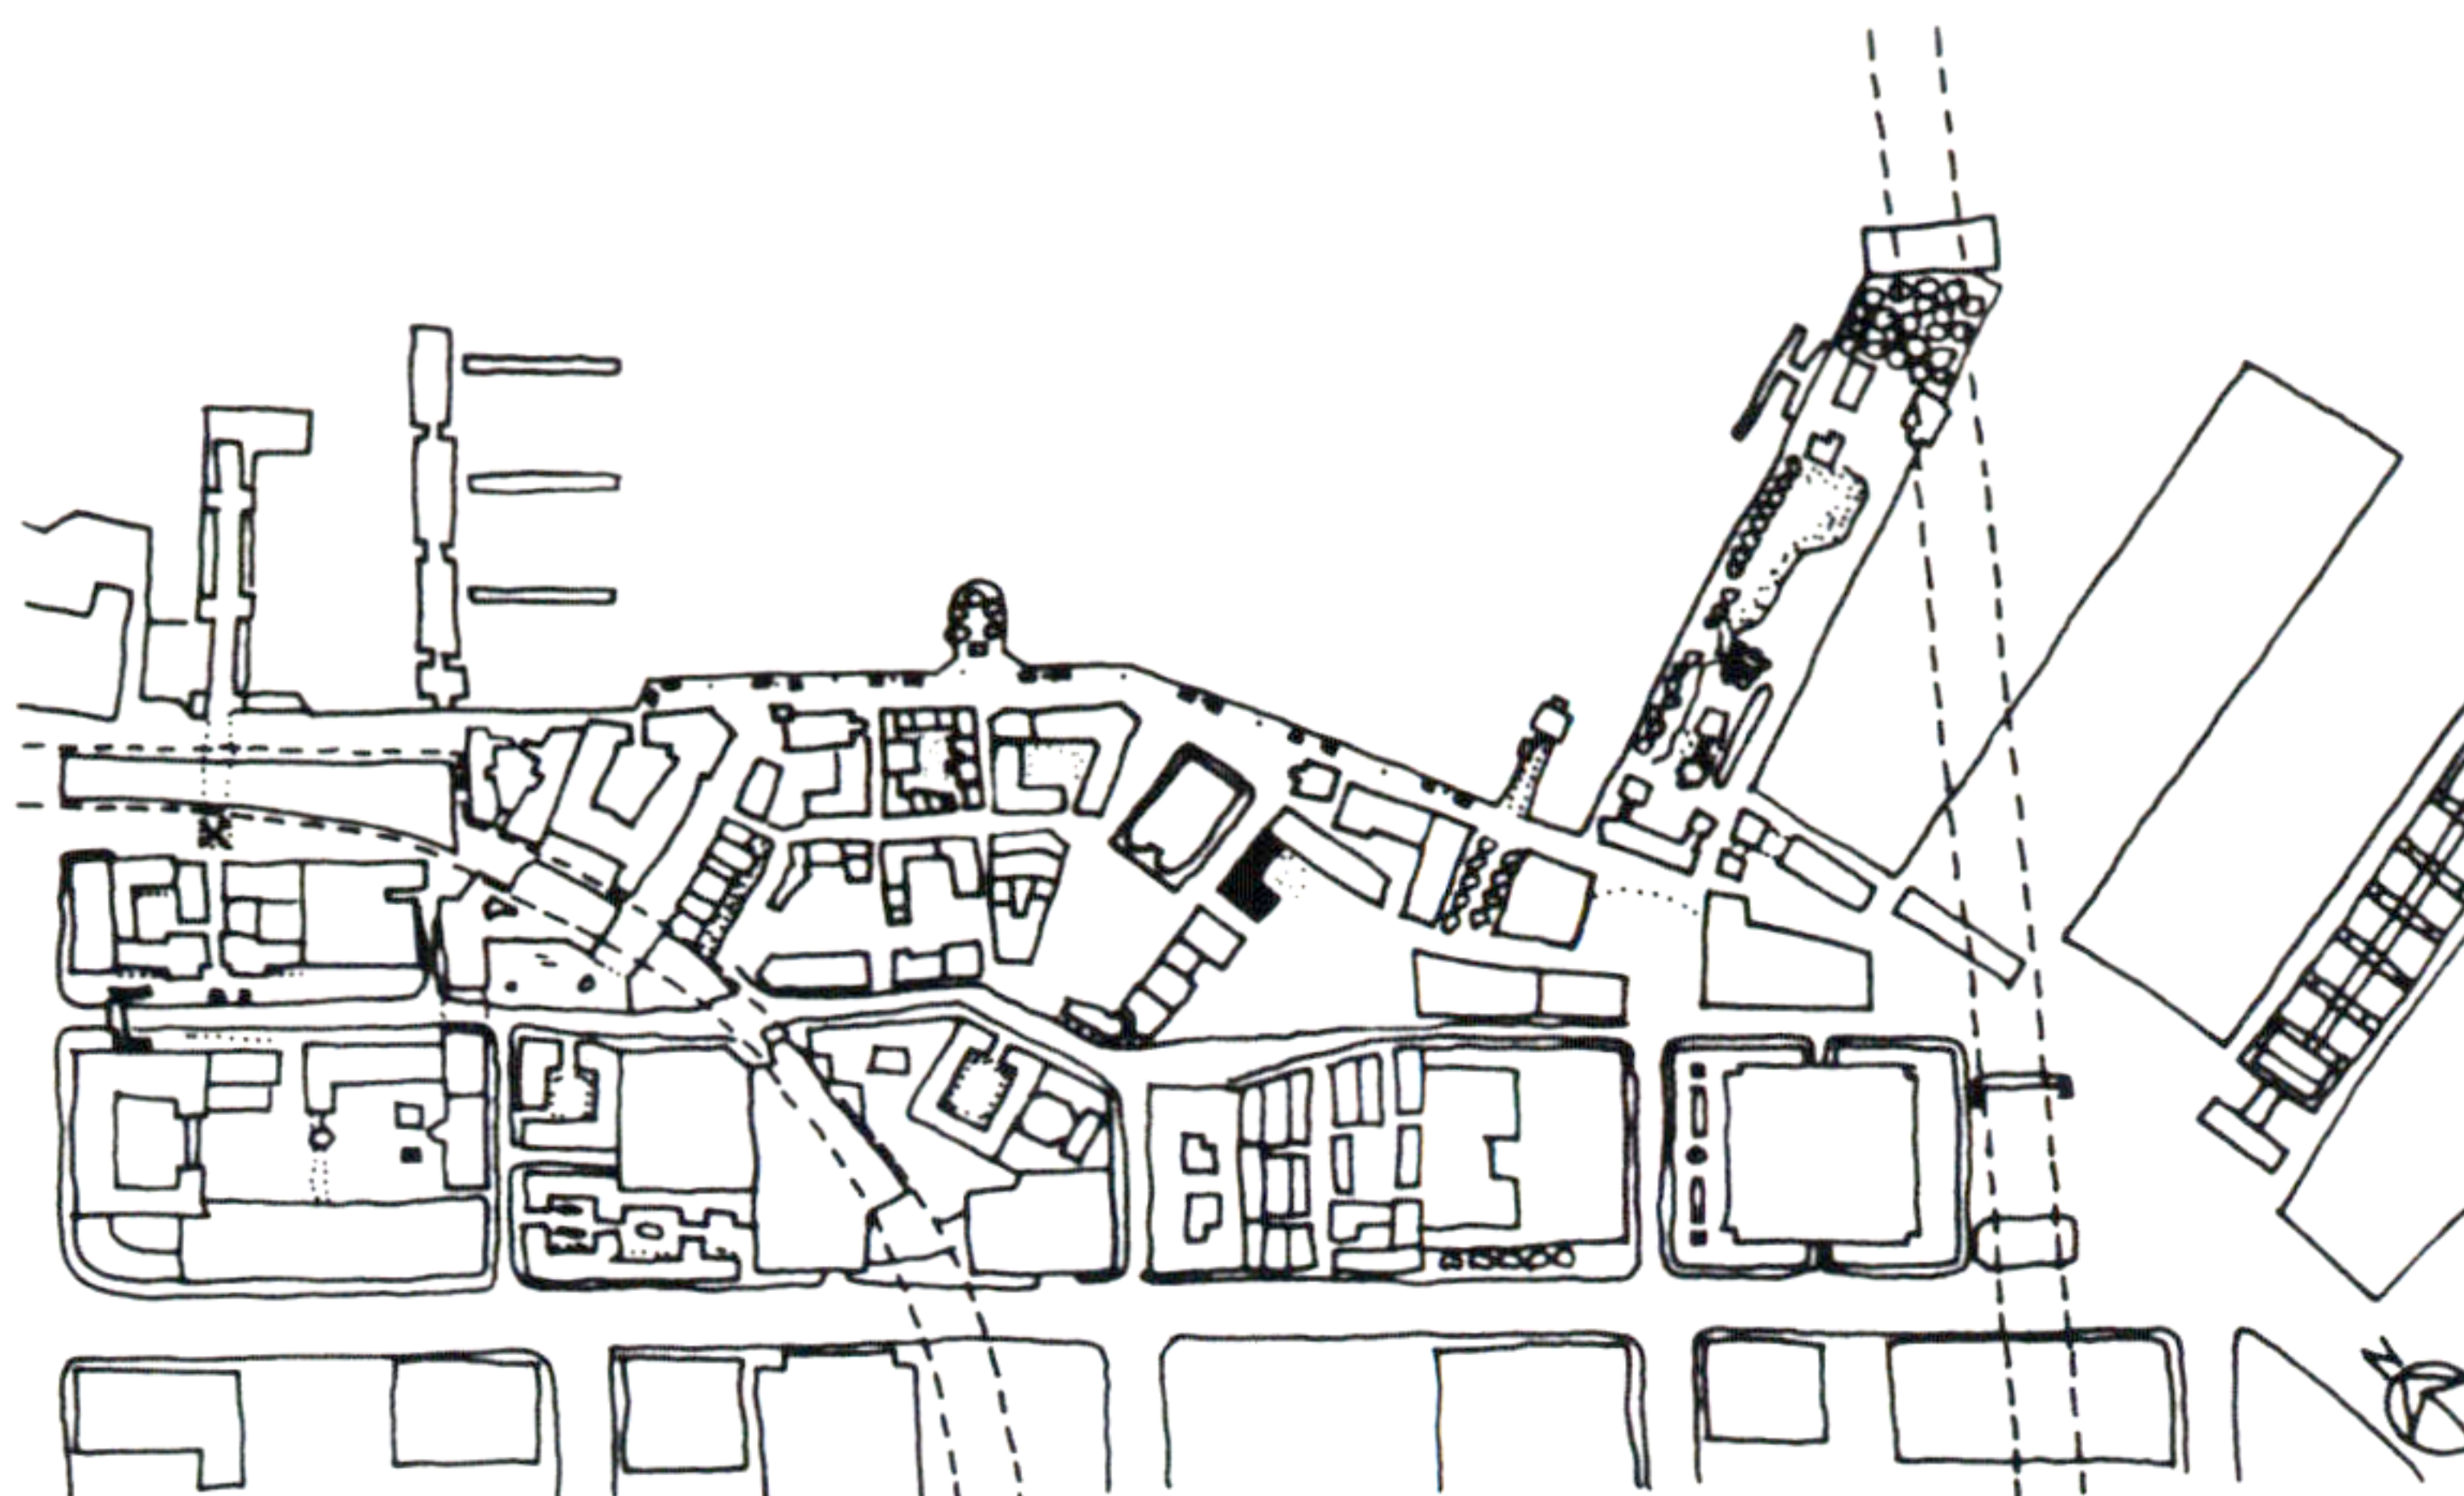


IN THE AREA NEXT TO THE BATH ON THE SOUTH EDGE OF THE SQUARE I FEEL A STRONG NEED FOR AN ACTIVITY WHICH IS SOMEHOW DIFFERENT FROM WHAT IS ALREADY GOING ON (HOUSING, OFFICES, SHOPS . . .), SOMETHING THAT CREATES A FEELING OF A REBIRTH WITHIN A BIRTH. THE RESULT IS THIS PROPOSAL WHICH SUGGESTS THE FORMATION OF A CHILDREN'S ART CENTER WITH TWO WINGS OF ONE FOUR STORIES AND THE OTHER TWO STORIES.

ACCOMMODATING CHILDREN UP TO THE AGE OF 14, THE BUILDING FUNCTIONS AS A PLACE FOR DEVELOPING CHILDREN'S ABILITY FOR PAINTING, SCULPTING, WEAVING, MARTIAL ARTS, READING, DANCING, ETC., AS WELL AS BRINGING THEM INTO THE REAL FABRIC OF LIFE WHICH IS DERIVED FROM THE LOCATION OF THE BUILDING ON THE PUBLIC SQUARE. THERE WILL BE A GARDEN IN THE BACK OF THE BUILDING ORIENTED TOWARDS THE SOUTH TO GIVE AN OPPORTUNITY TO THE CHILDREN TO GET EXPOSED TO GOOD SUNLIGHT AS WELL AS A QUIET OUTDOORS AREA WHILE IN THE OUTSIDE THERE IS THE BUSIER PUBLIC SQUARE TO ACCOMMODATE CHILDREN'S NEED FOR VARIOUS INTENSITIES OF INVOLVEMENT IN LIFE ACTIVITIES.

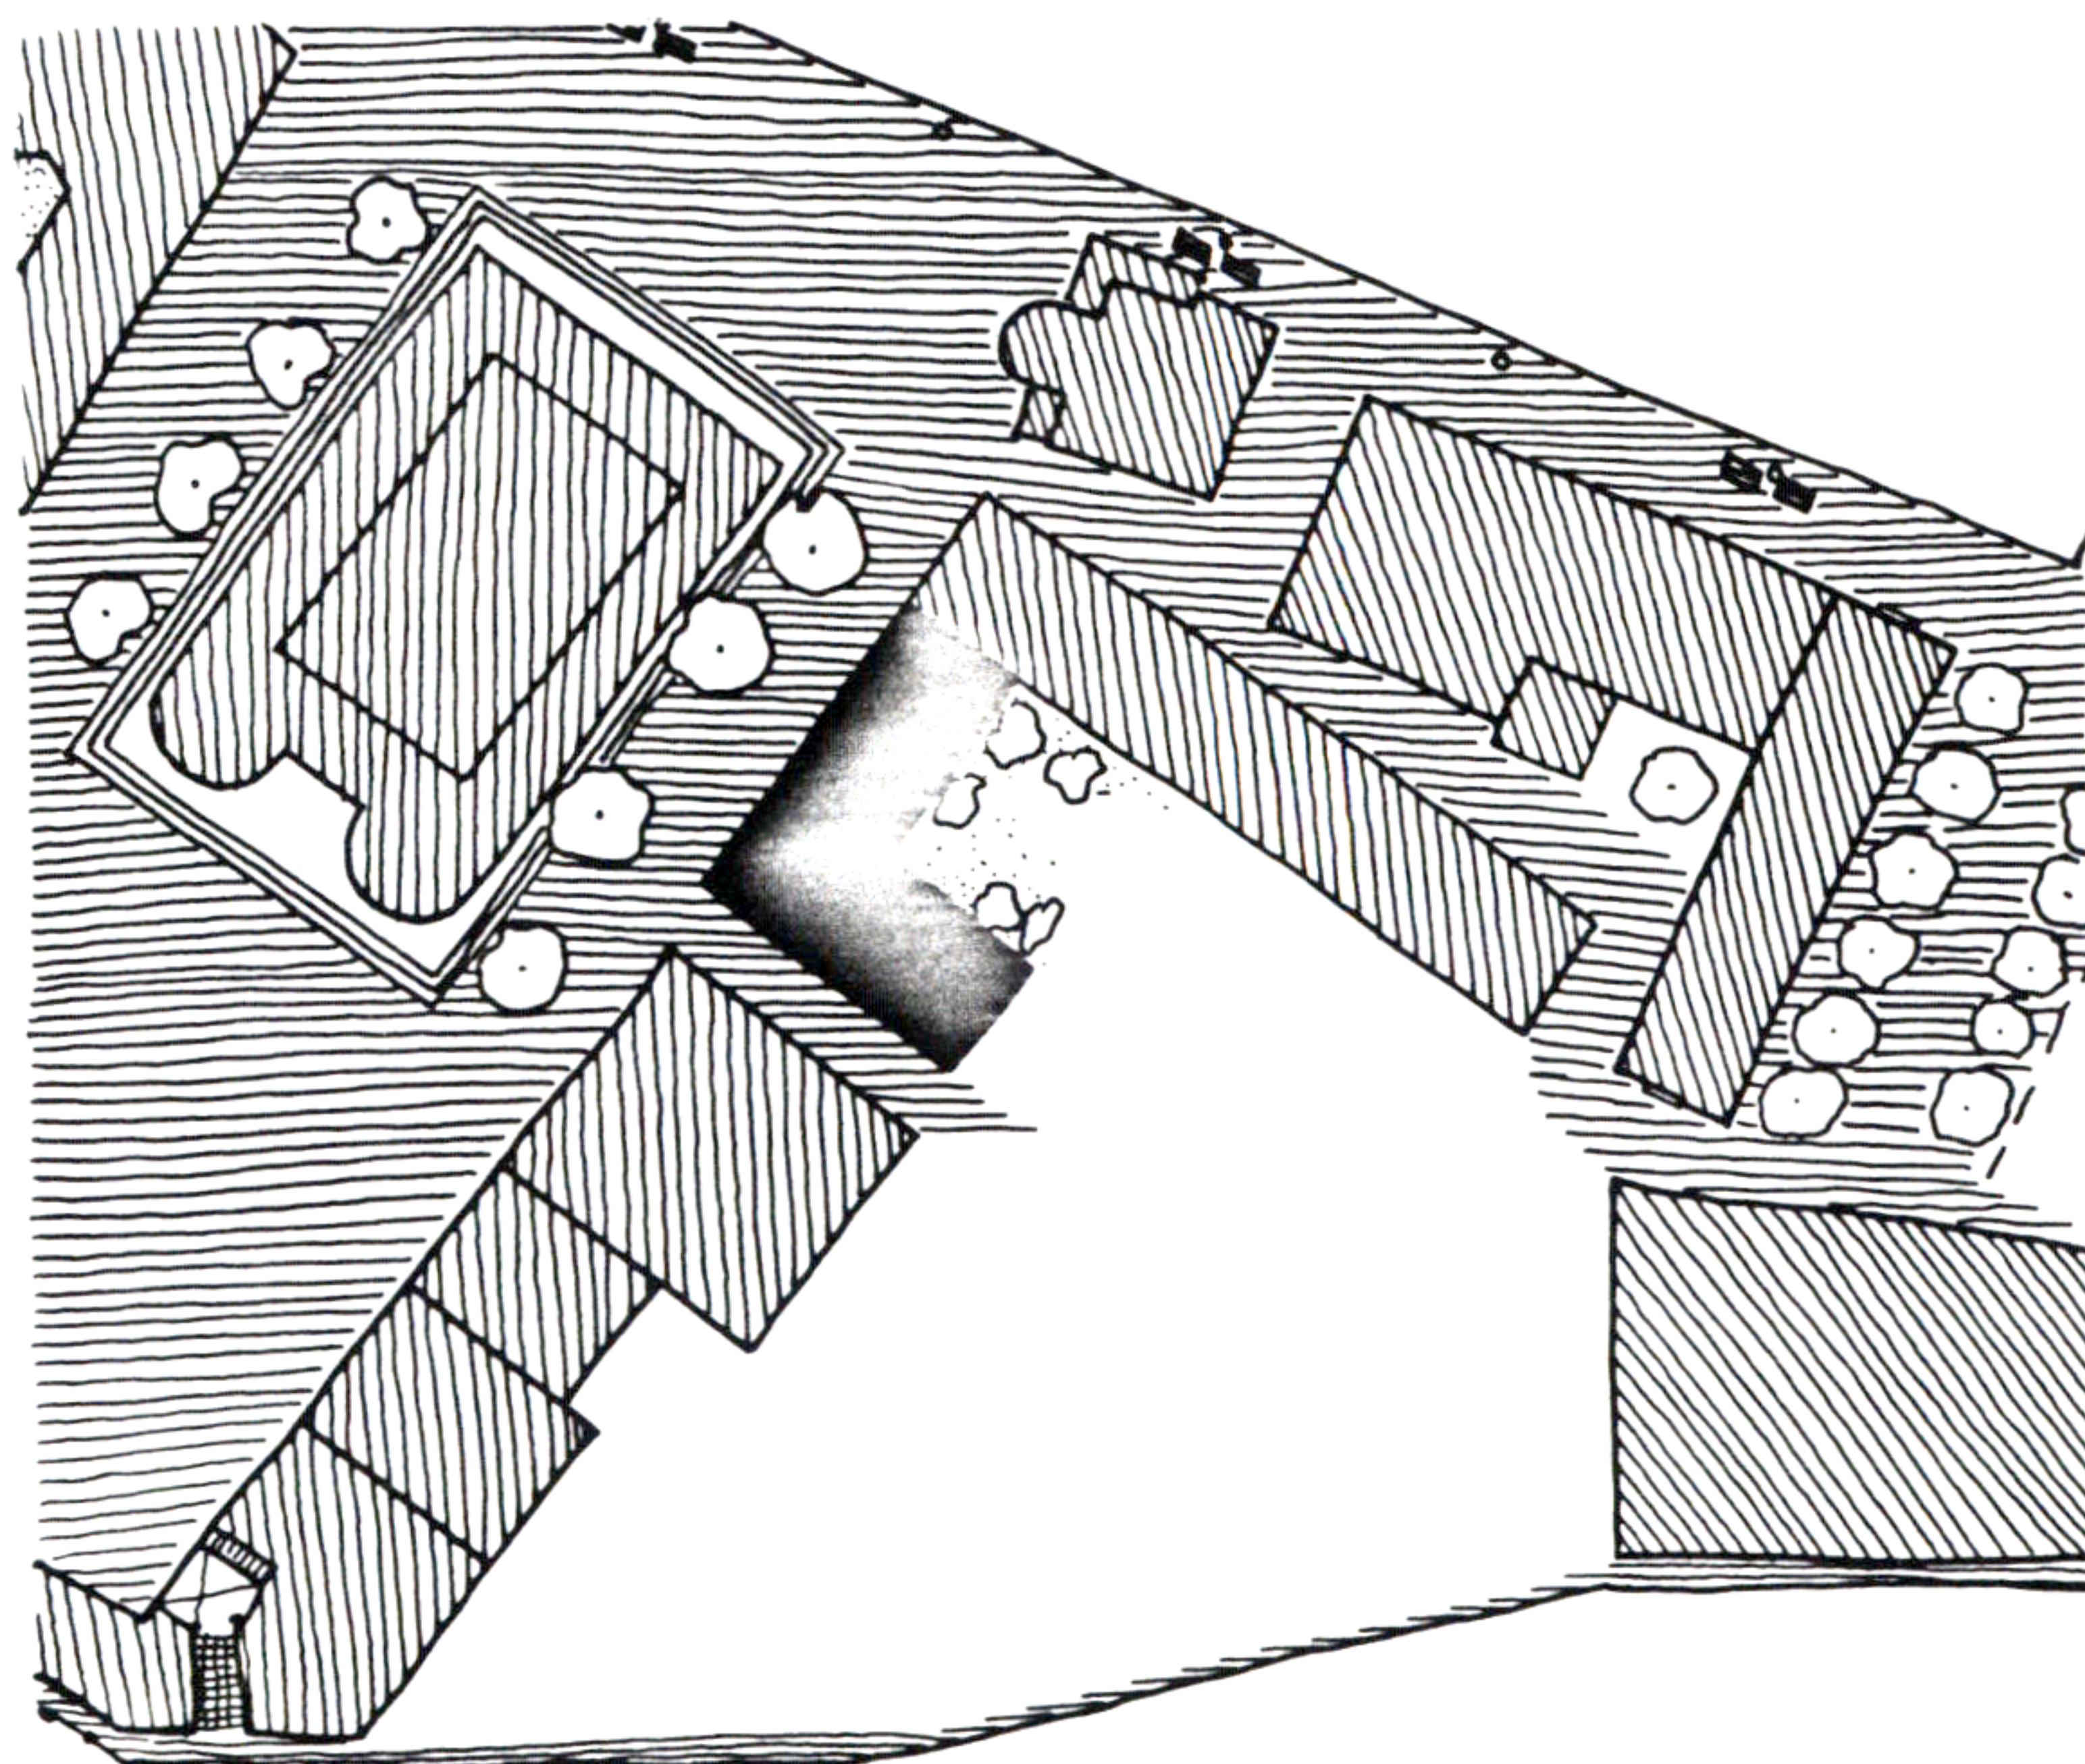


SITE PLAN

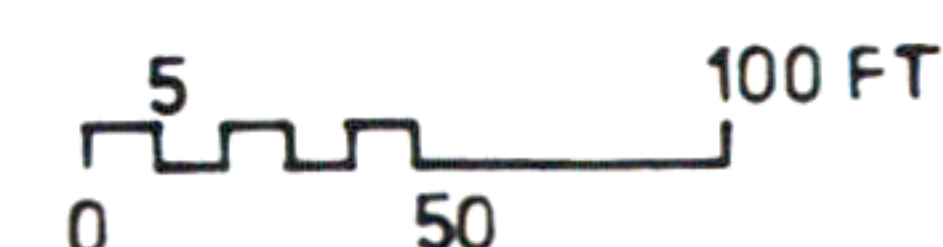


Shohreh Daemi


75. CHILDREN'S ART CENTER

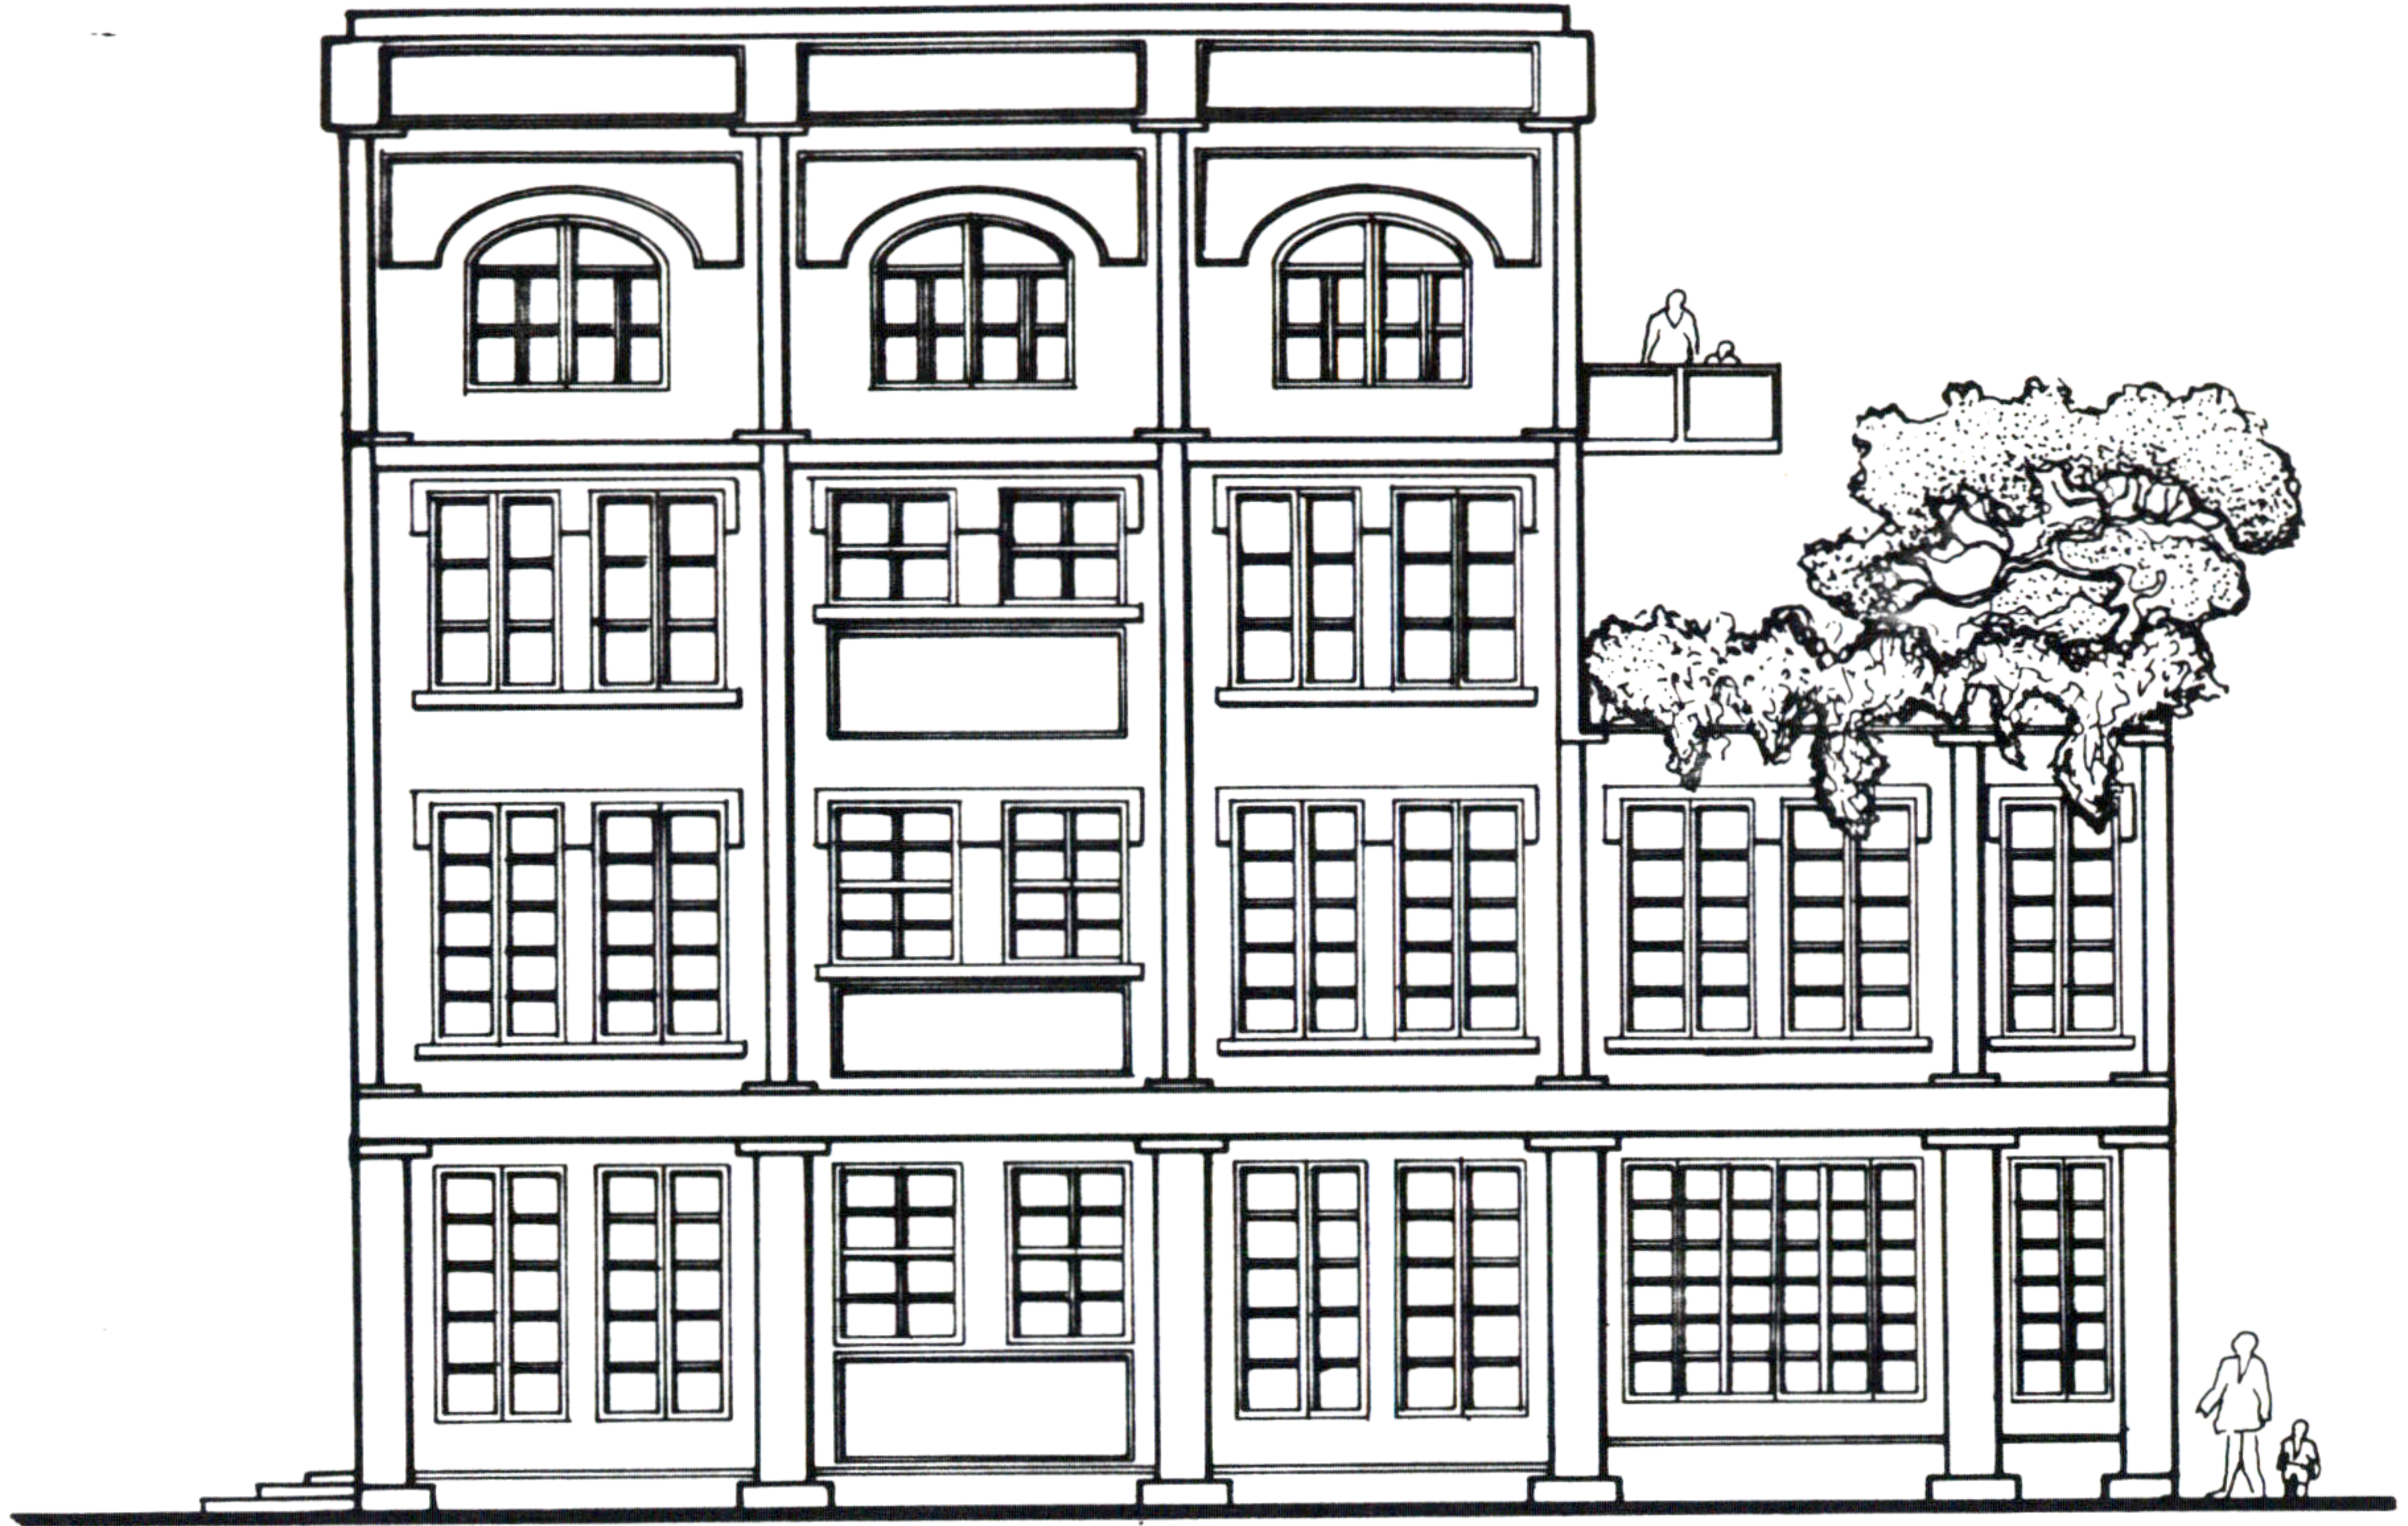

ELEVATION ③ 0 5 10 15

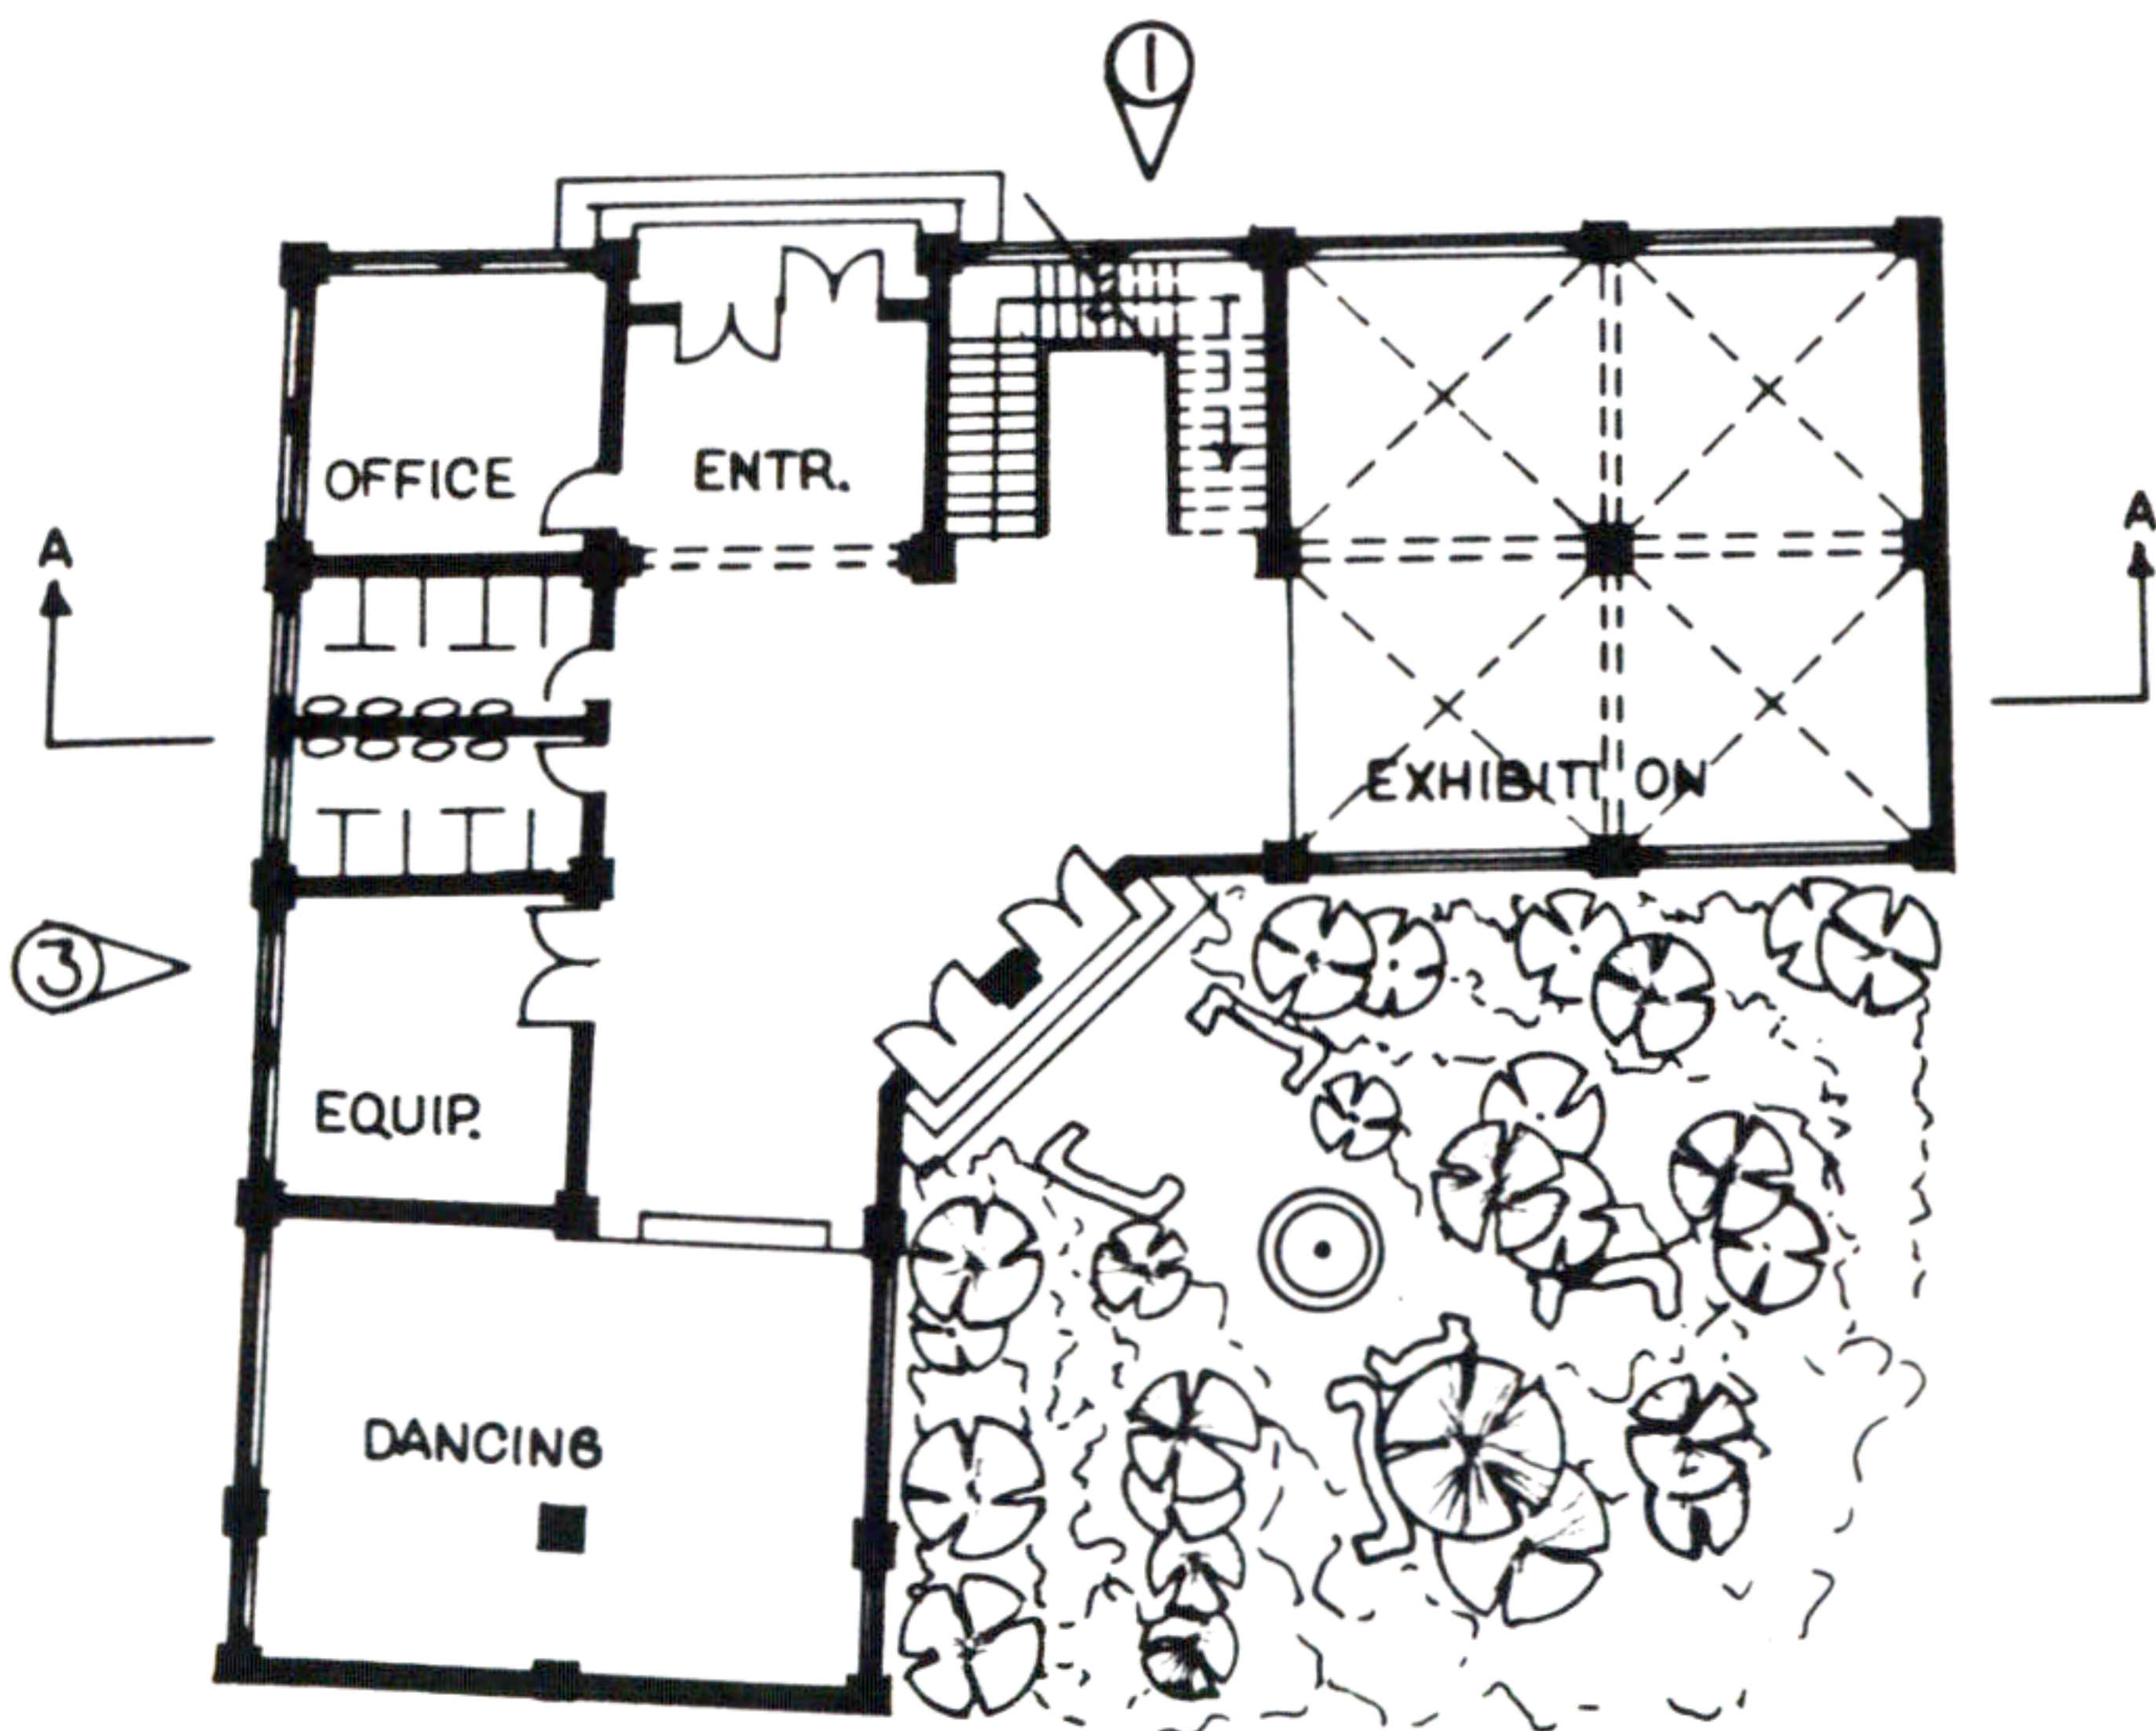


FLOOR 1 0 10 20

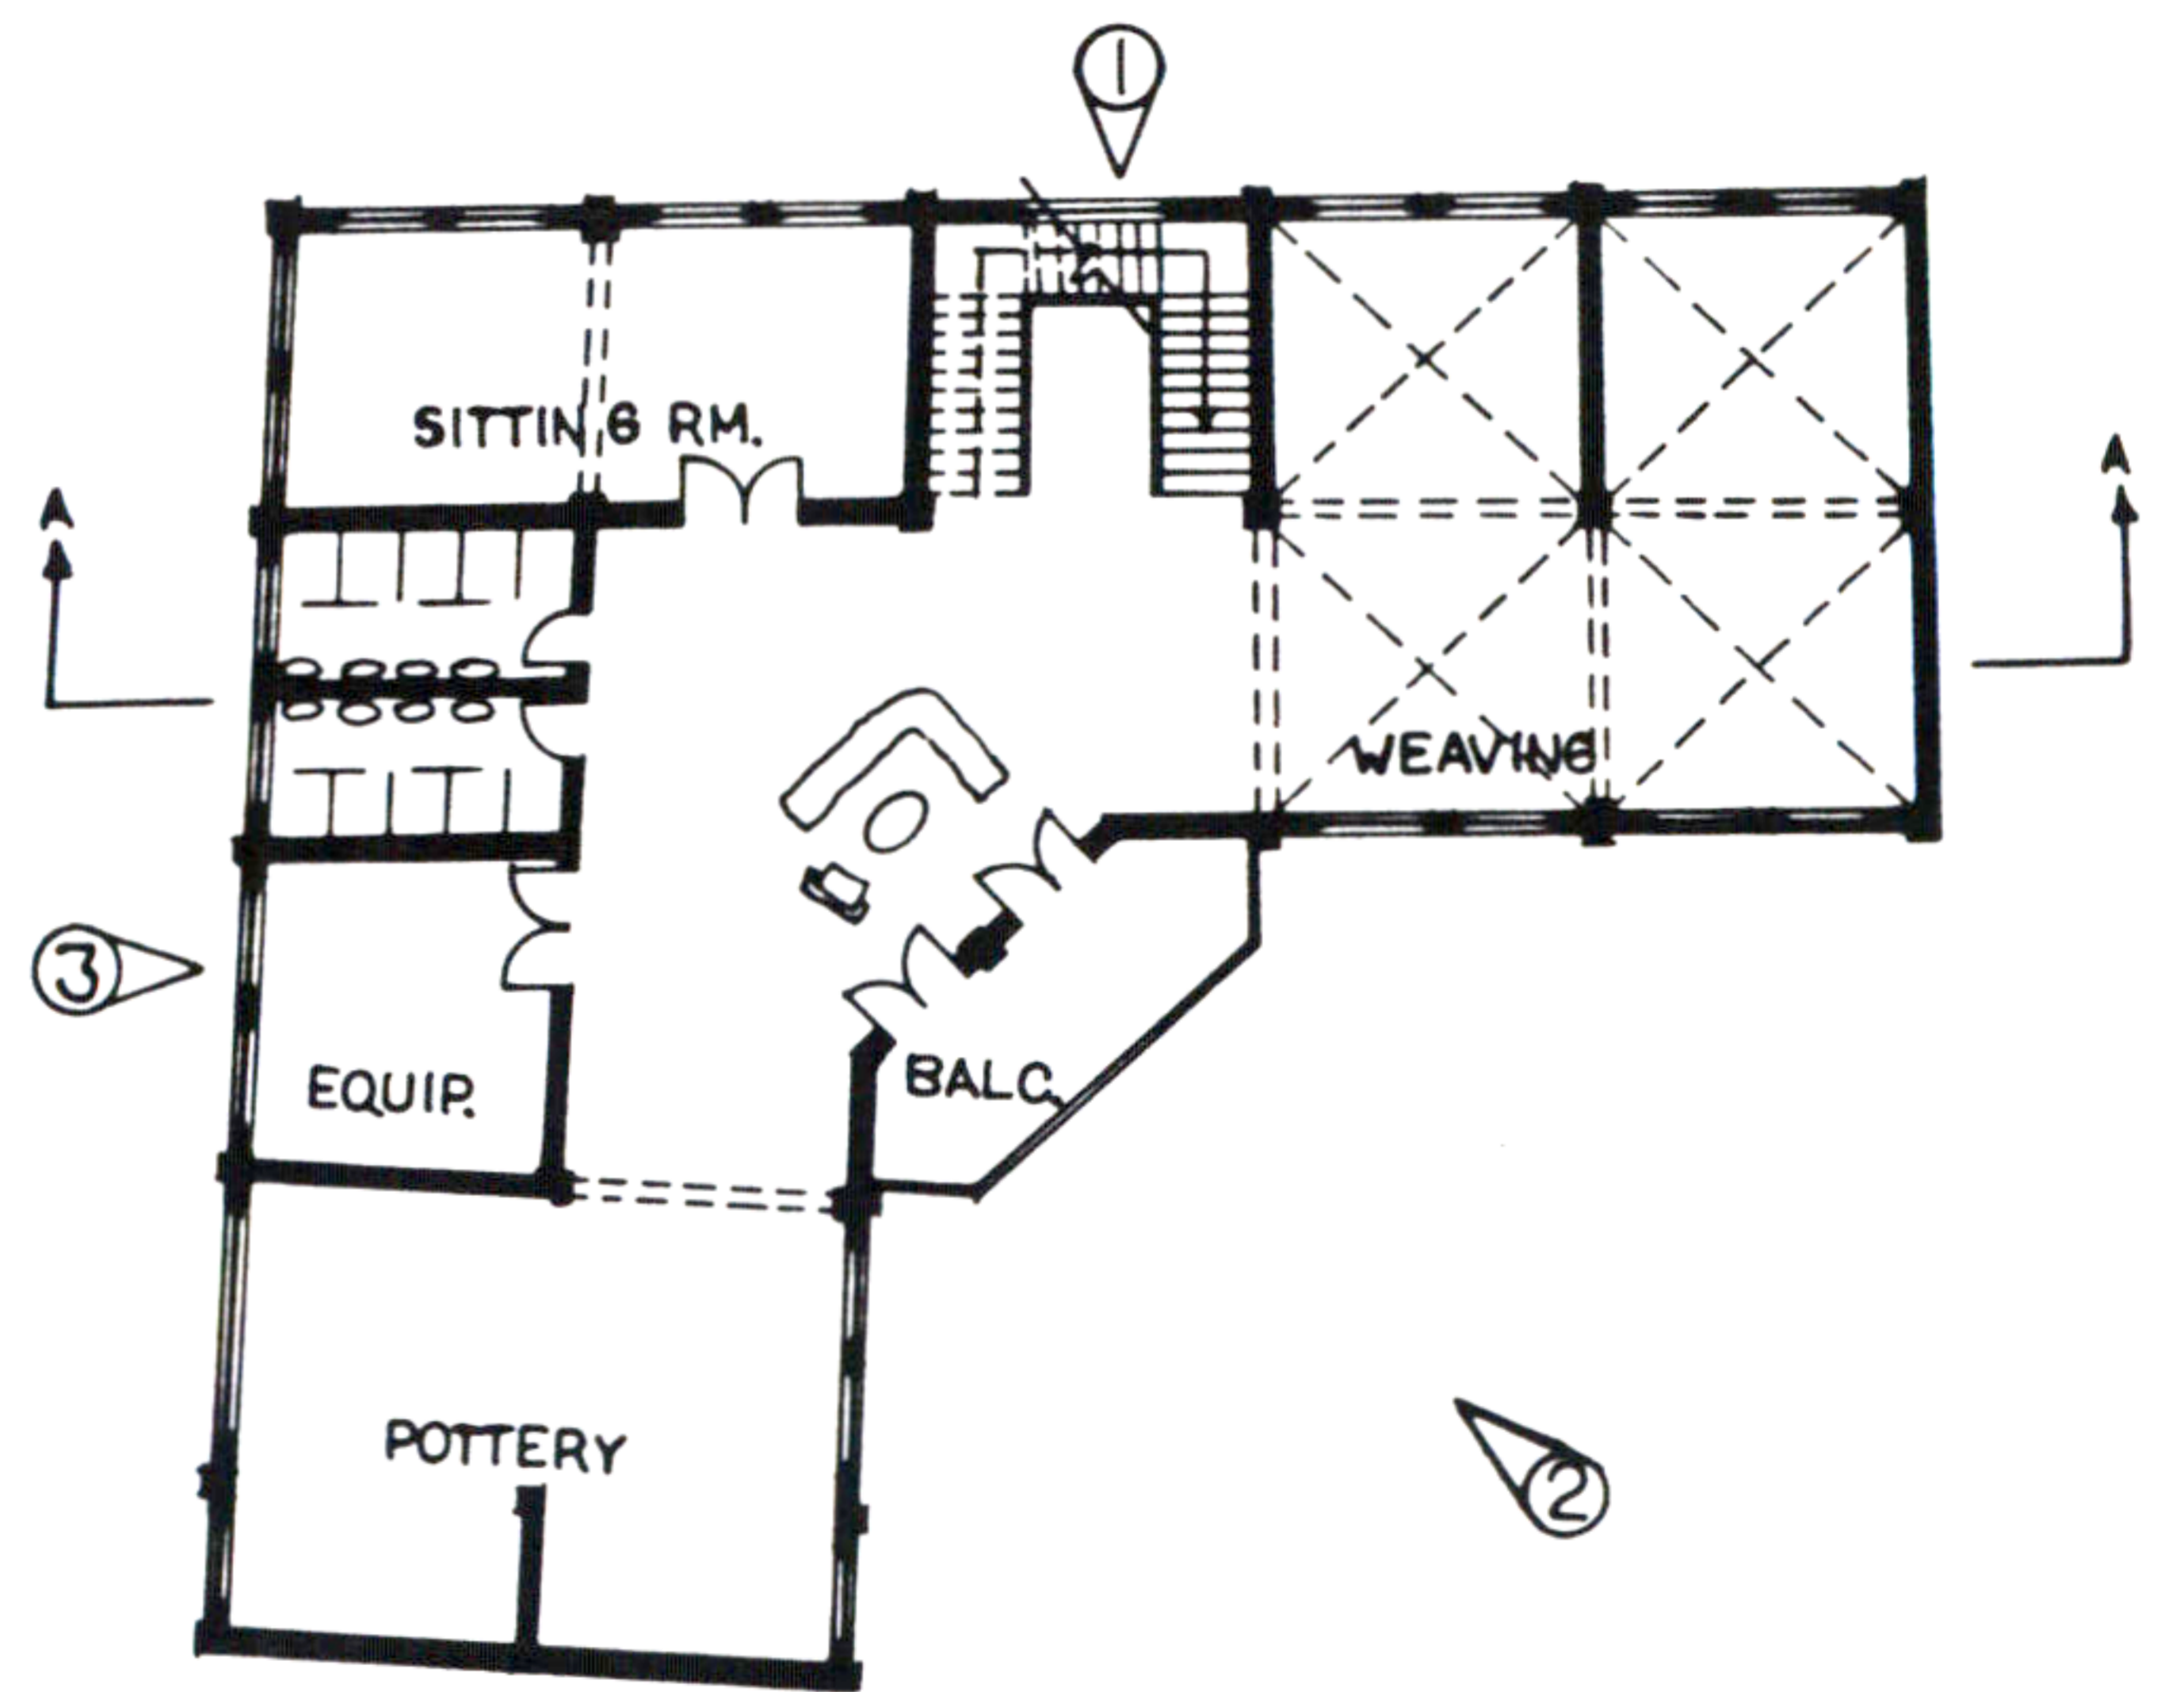


FLOOR 2 0 10 20

Shohreh Daemi

75. CHILDREN'S ART CENTER

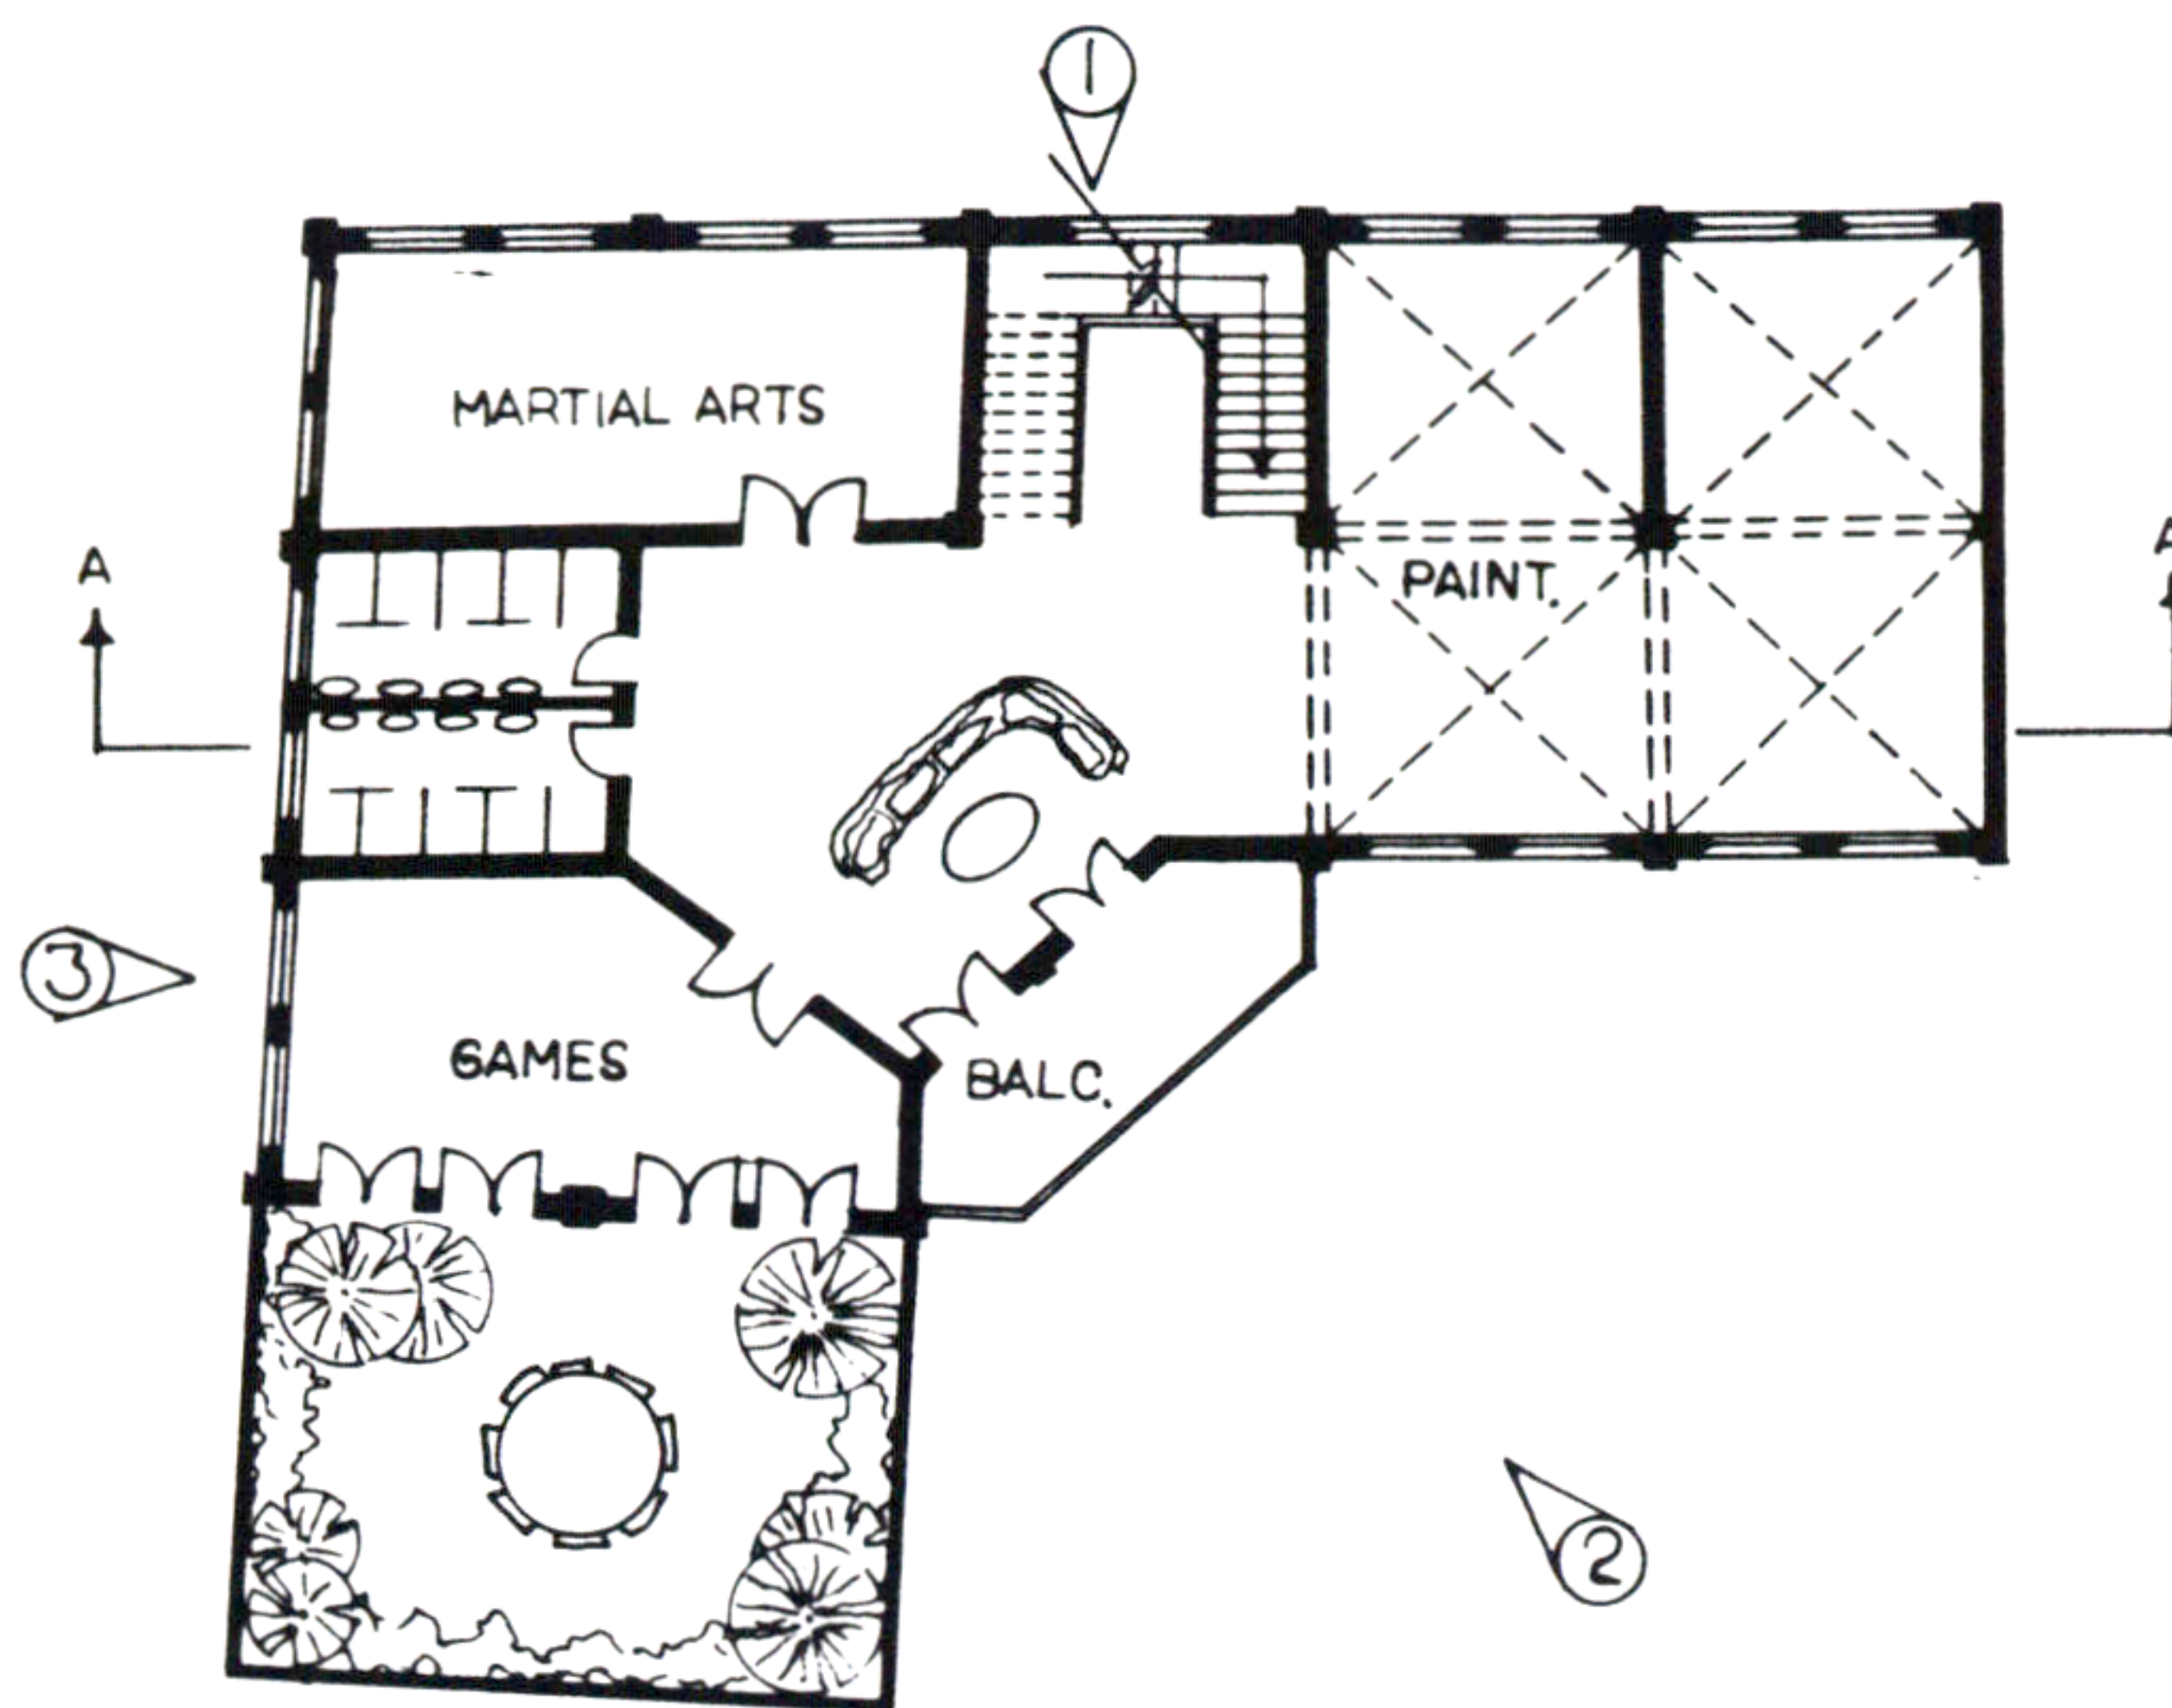

FLOOR 3

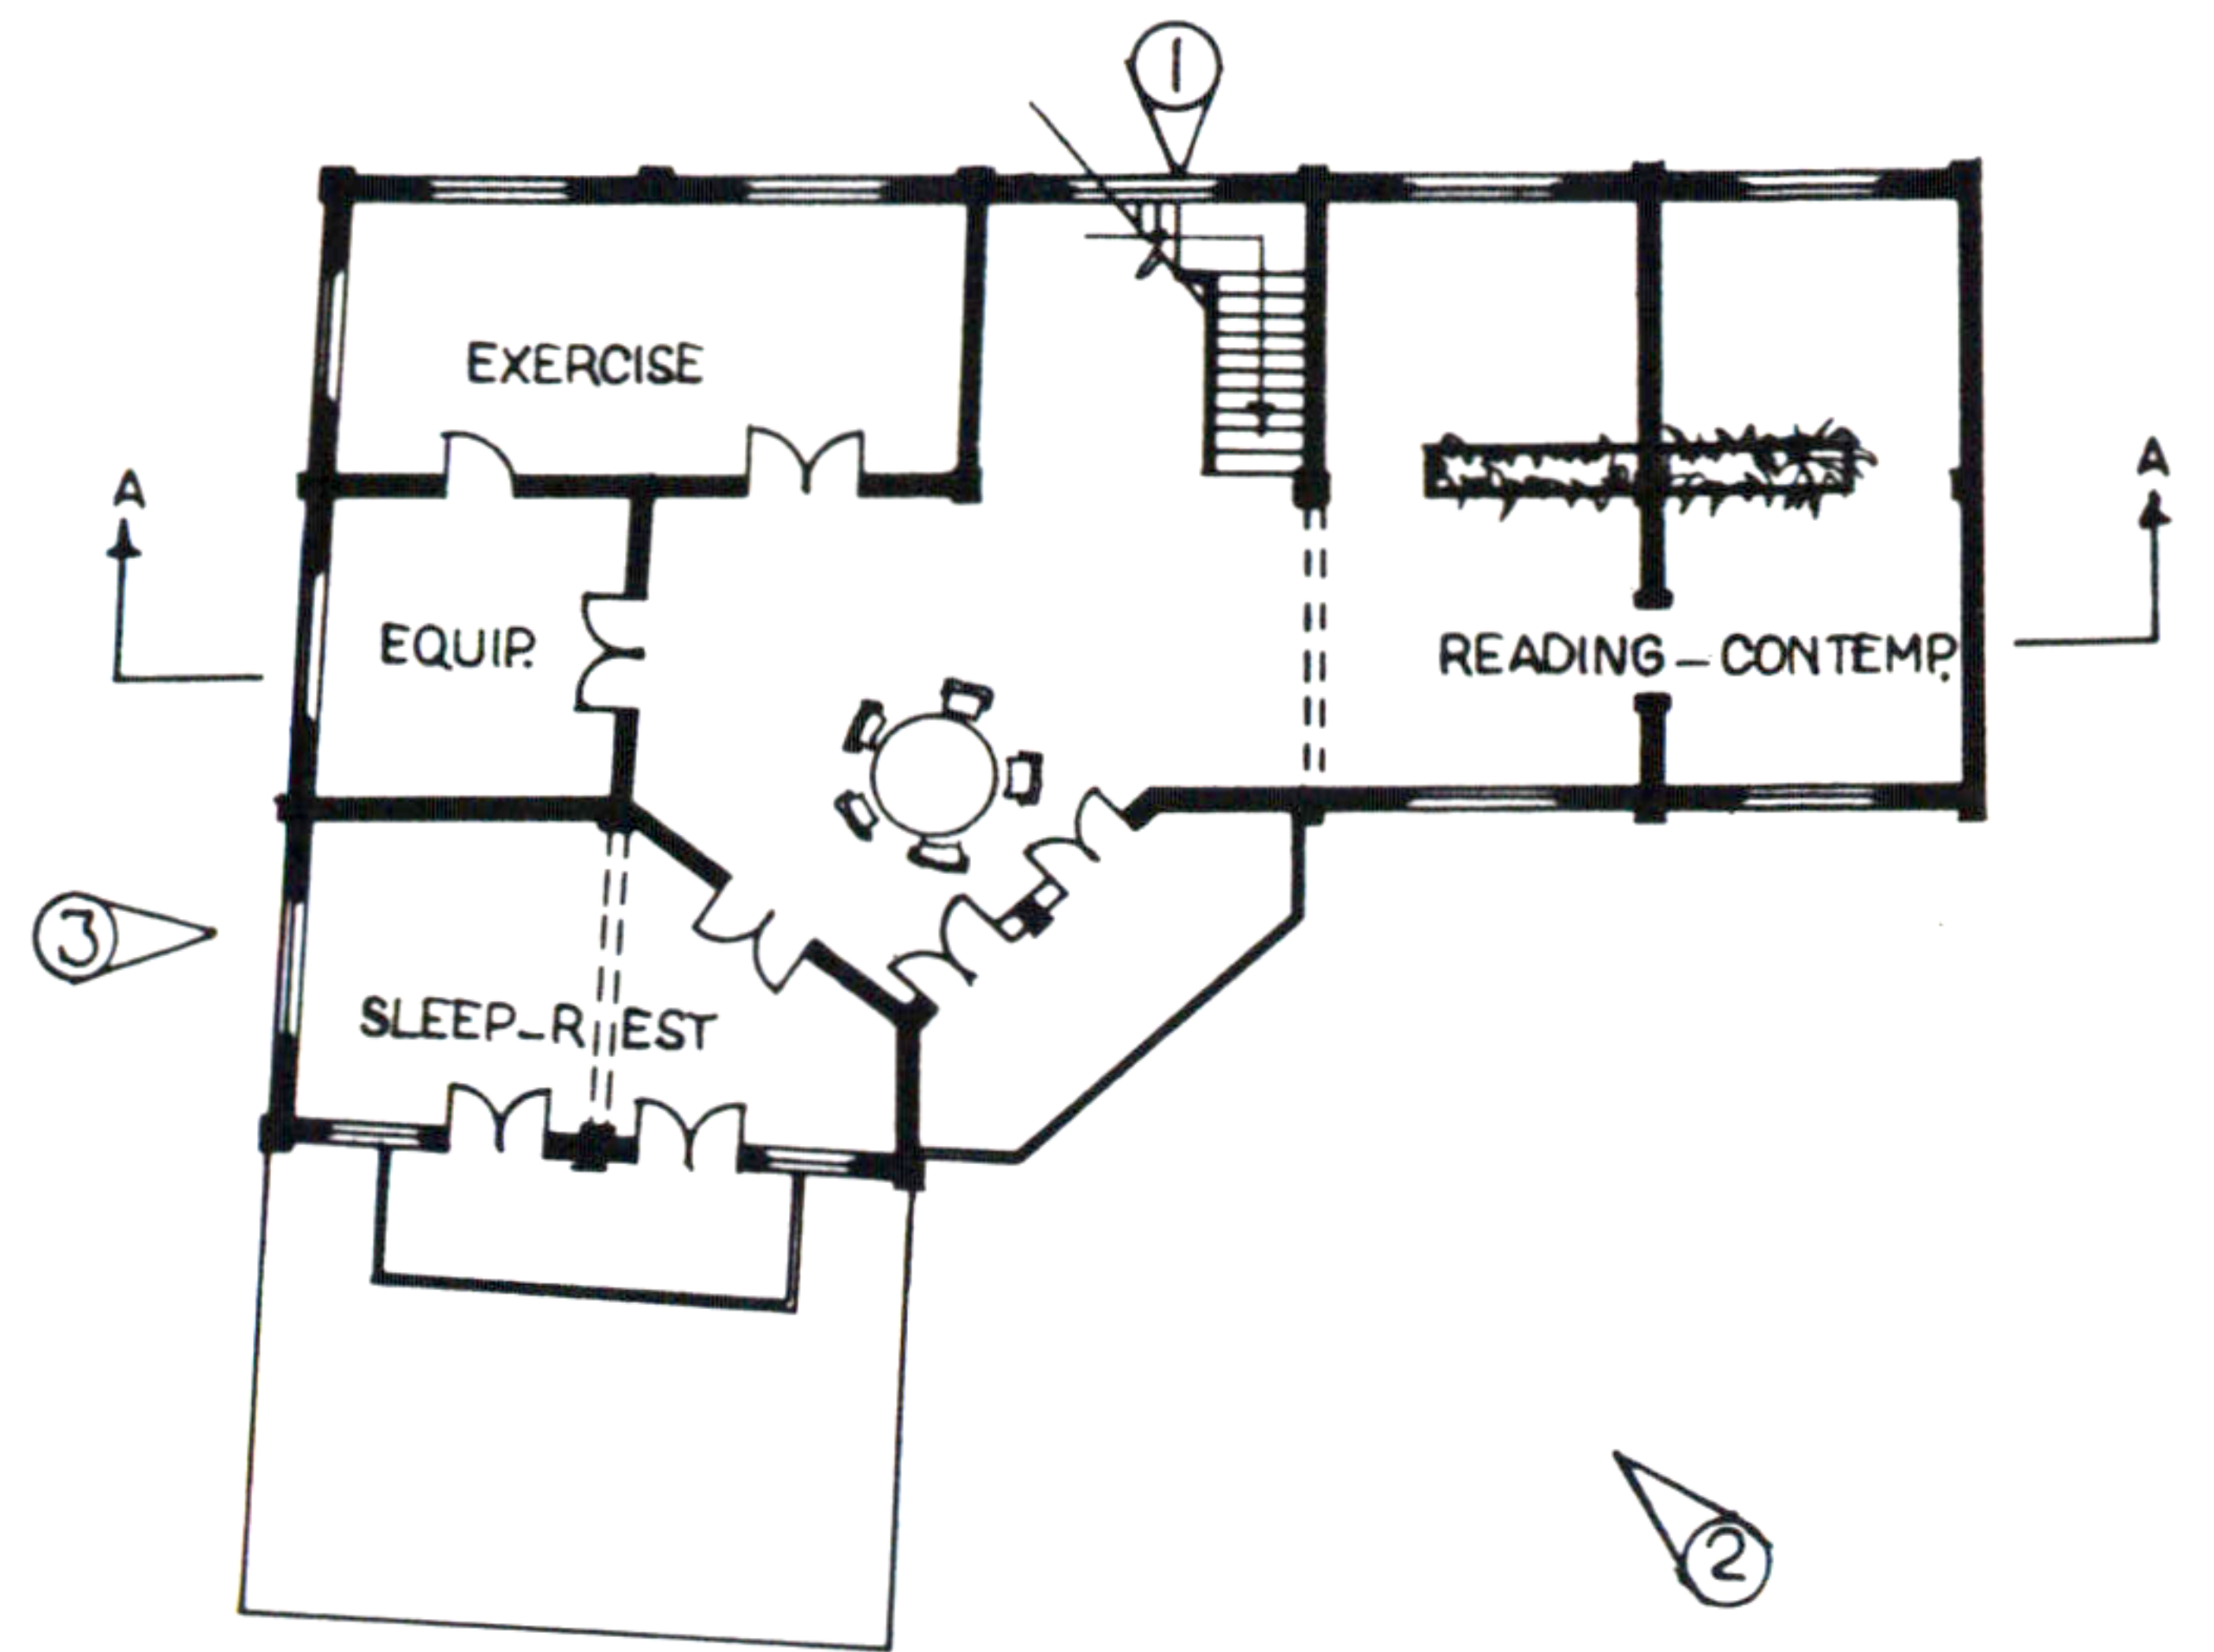

FLOOR 4




ELEVATION ①



ELEVATION ②



SECTION A-A

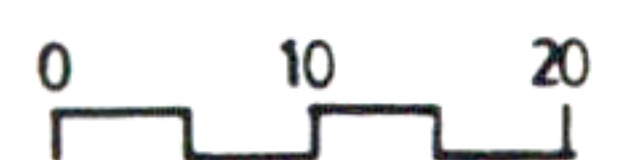

Shohreh Daemi