


31. APT. & PUB

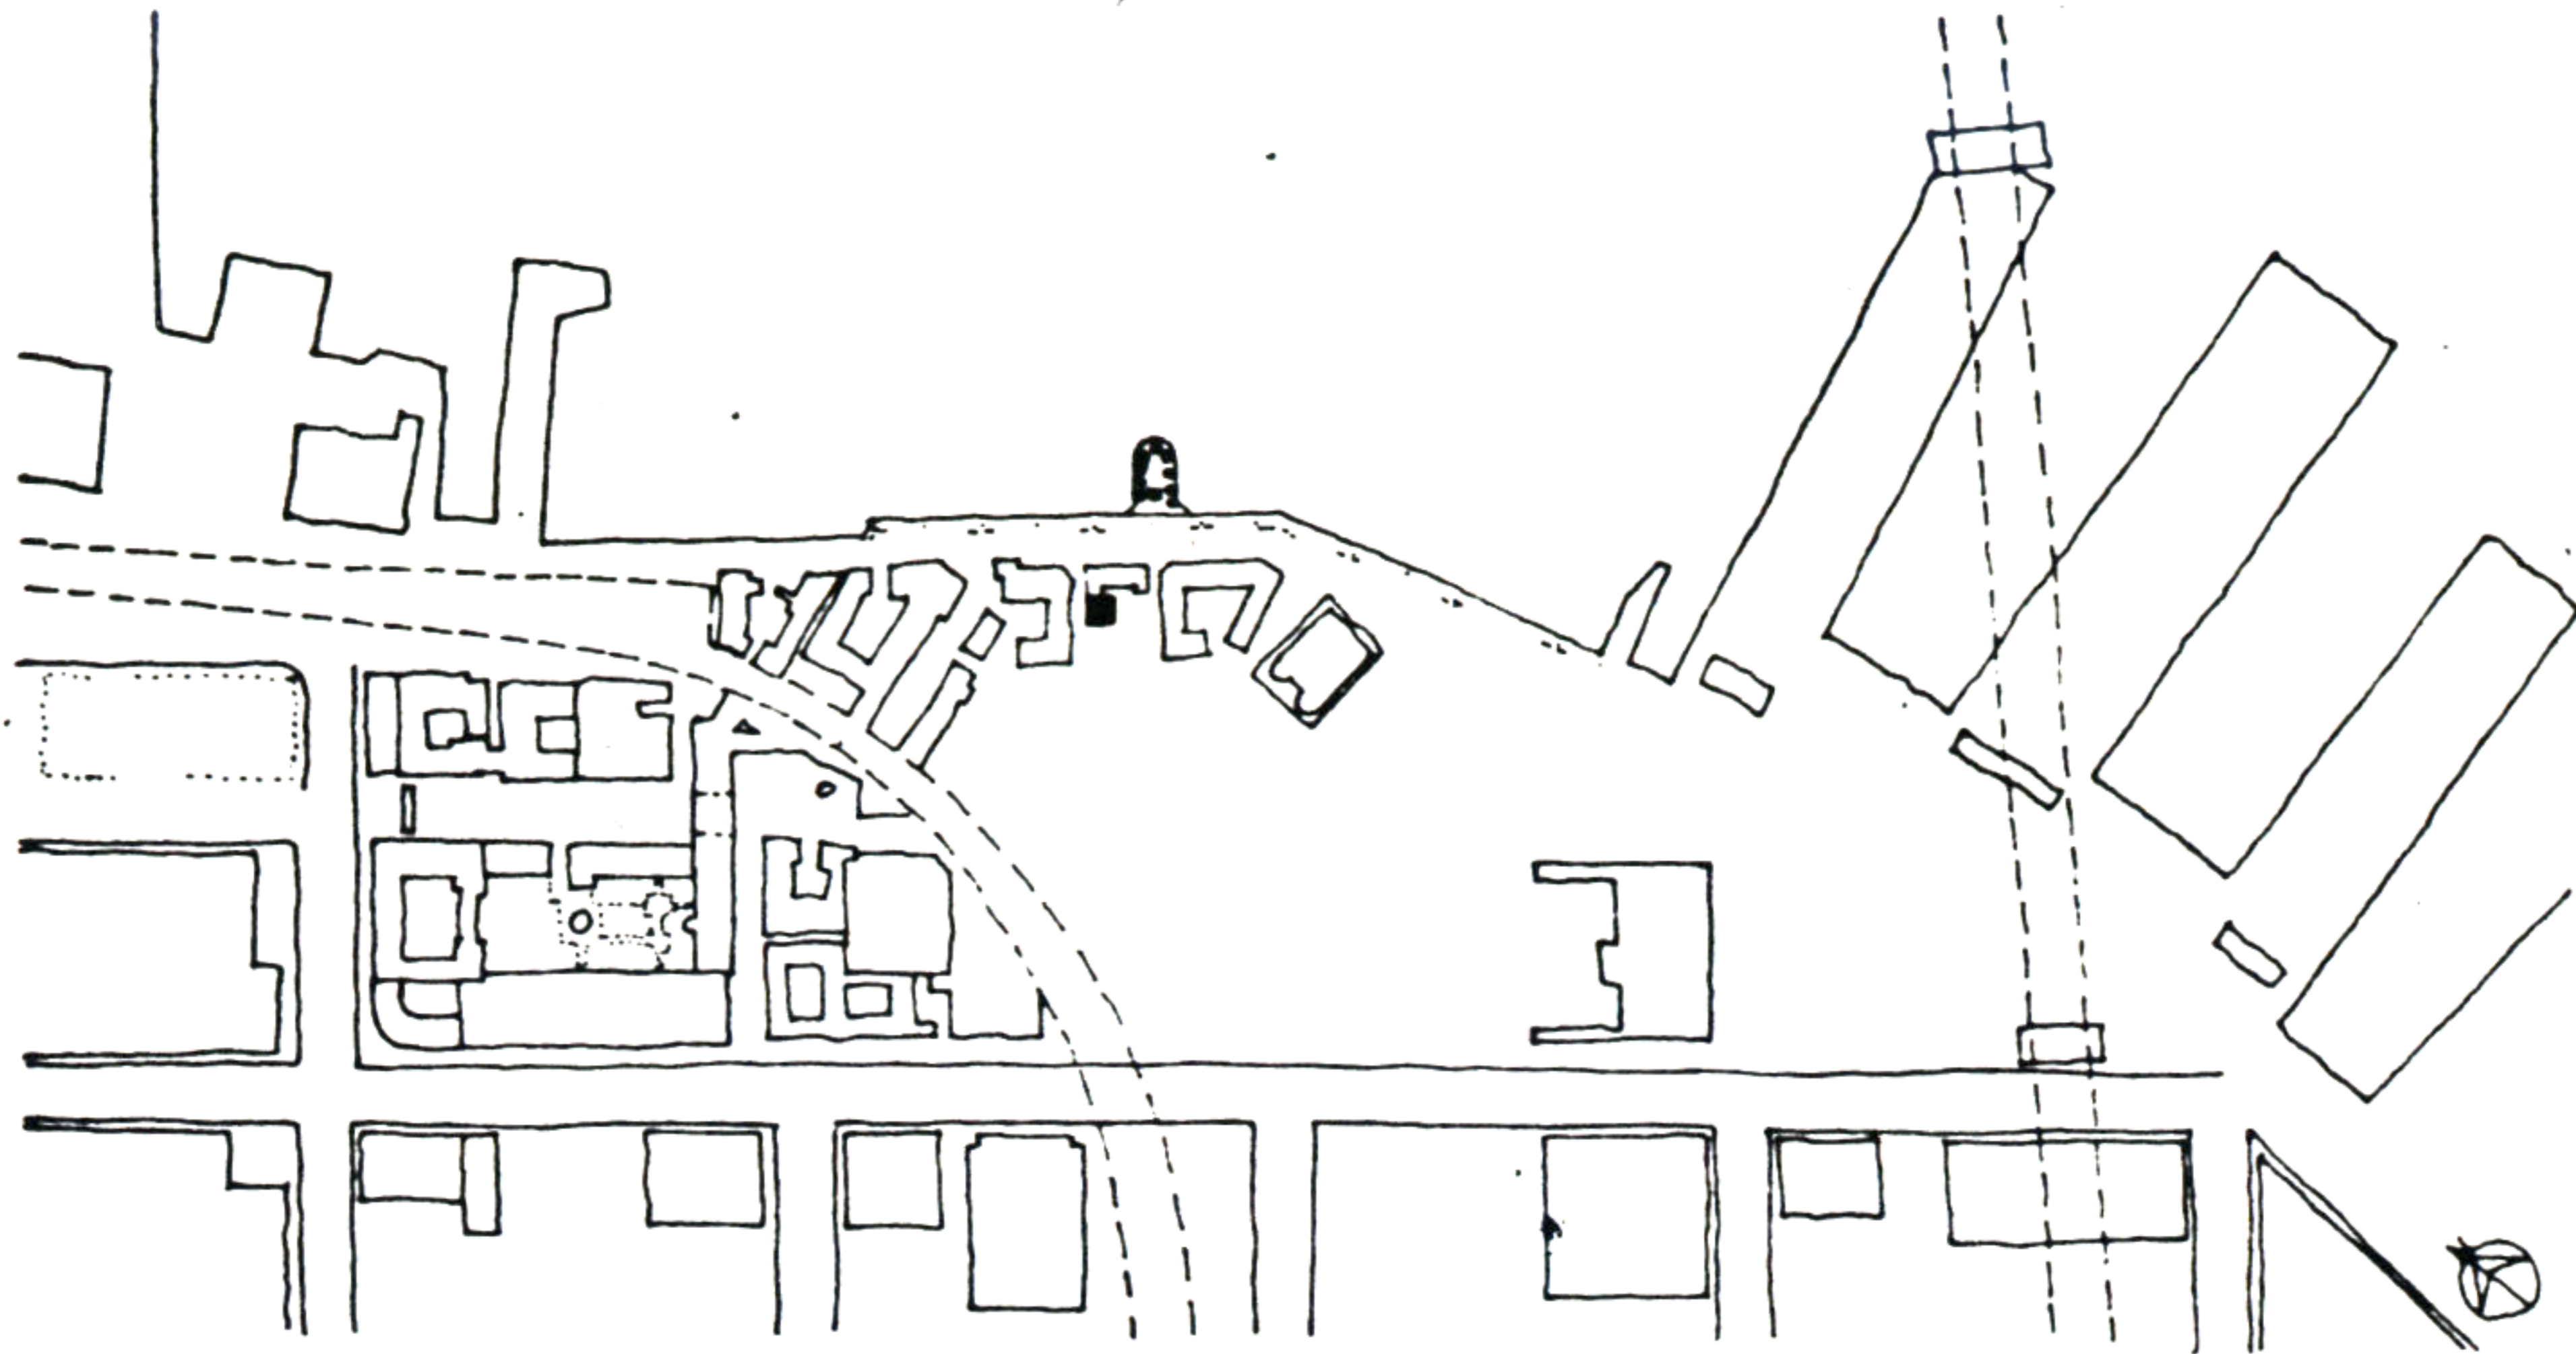

31 APARTMENTS AND PUB

THE BUILDING IS LOCATED ON THE FIRST PATH BEHIND THE CHURCH.

IT CONTAINS STUDIOS ON THE UPPER FLOORS AND A PUB ON THE GROUND FLOOR.


THE PUB FLOOR IS A LITTLE BELOW STREET LEVEL. THERE ARE TWO AMBIENTES AS USUAL, DIVIDED BY THE BAR IN THE MIDDLE.

THE STUDIOS ARE REACHED OVER A LIGHT-FLOODED CENTRAL STAIR.

EACH UNIT HAS A LARGE KITCHEN, OPENING TO THE SOUTH WITH A BALCONY.


THE LIVING ROOM WITH A BED ALCOVE LOOKS ONTO THE CHURCH.

STRUCTURAL COLUMNS, IN THE CORNER AND AT CERTAIN DISTANCES IN THE LOAD BEARING WALLS, ARE VISIBLE THROUGHOUT THE BUILDING, HELPING TO DEFINE THE SPACES.

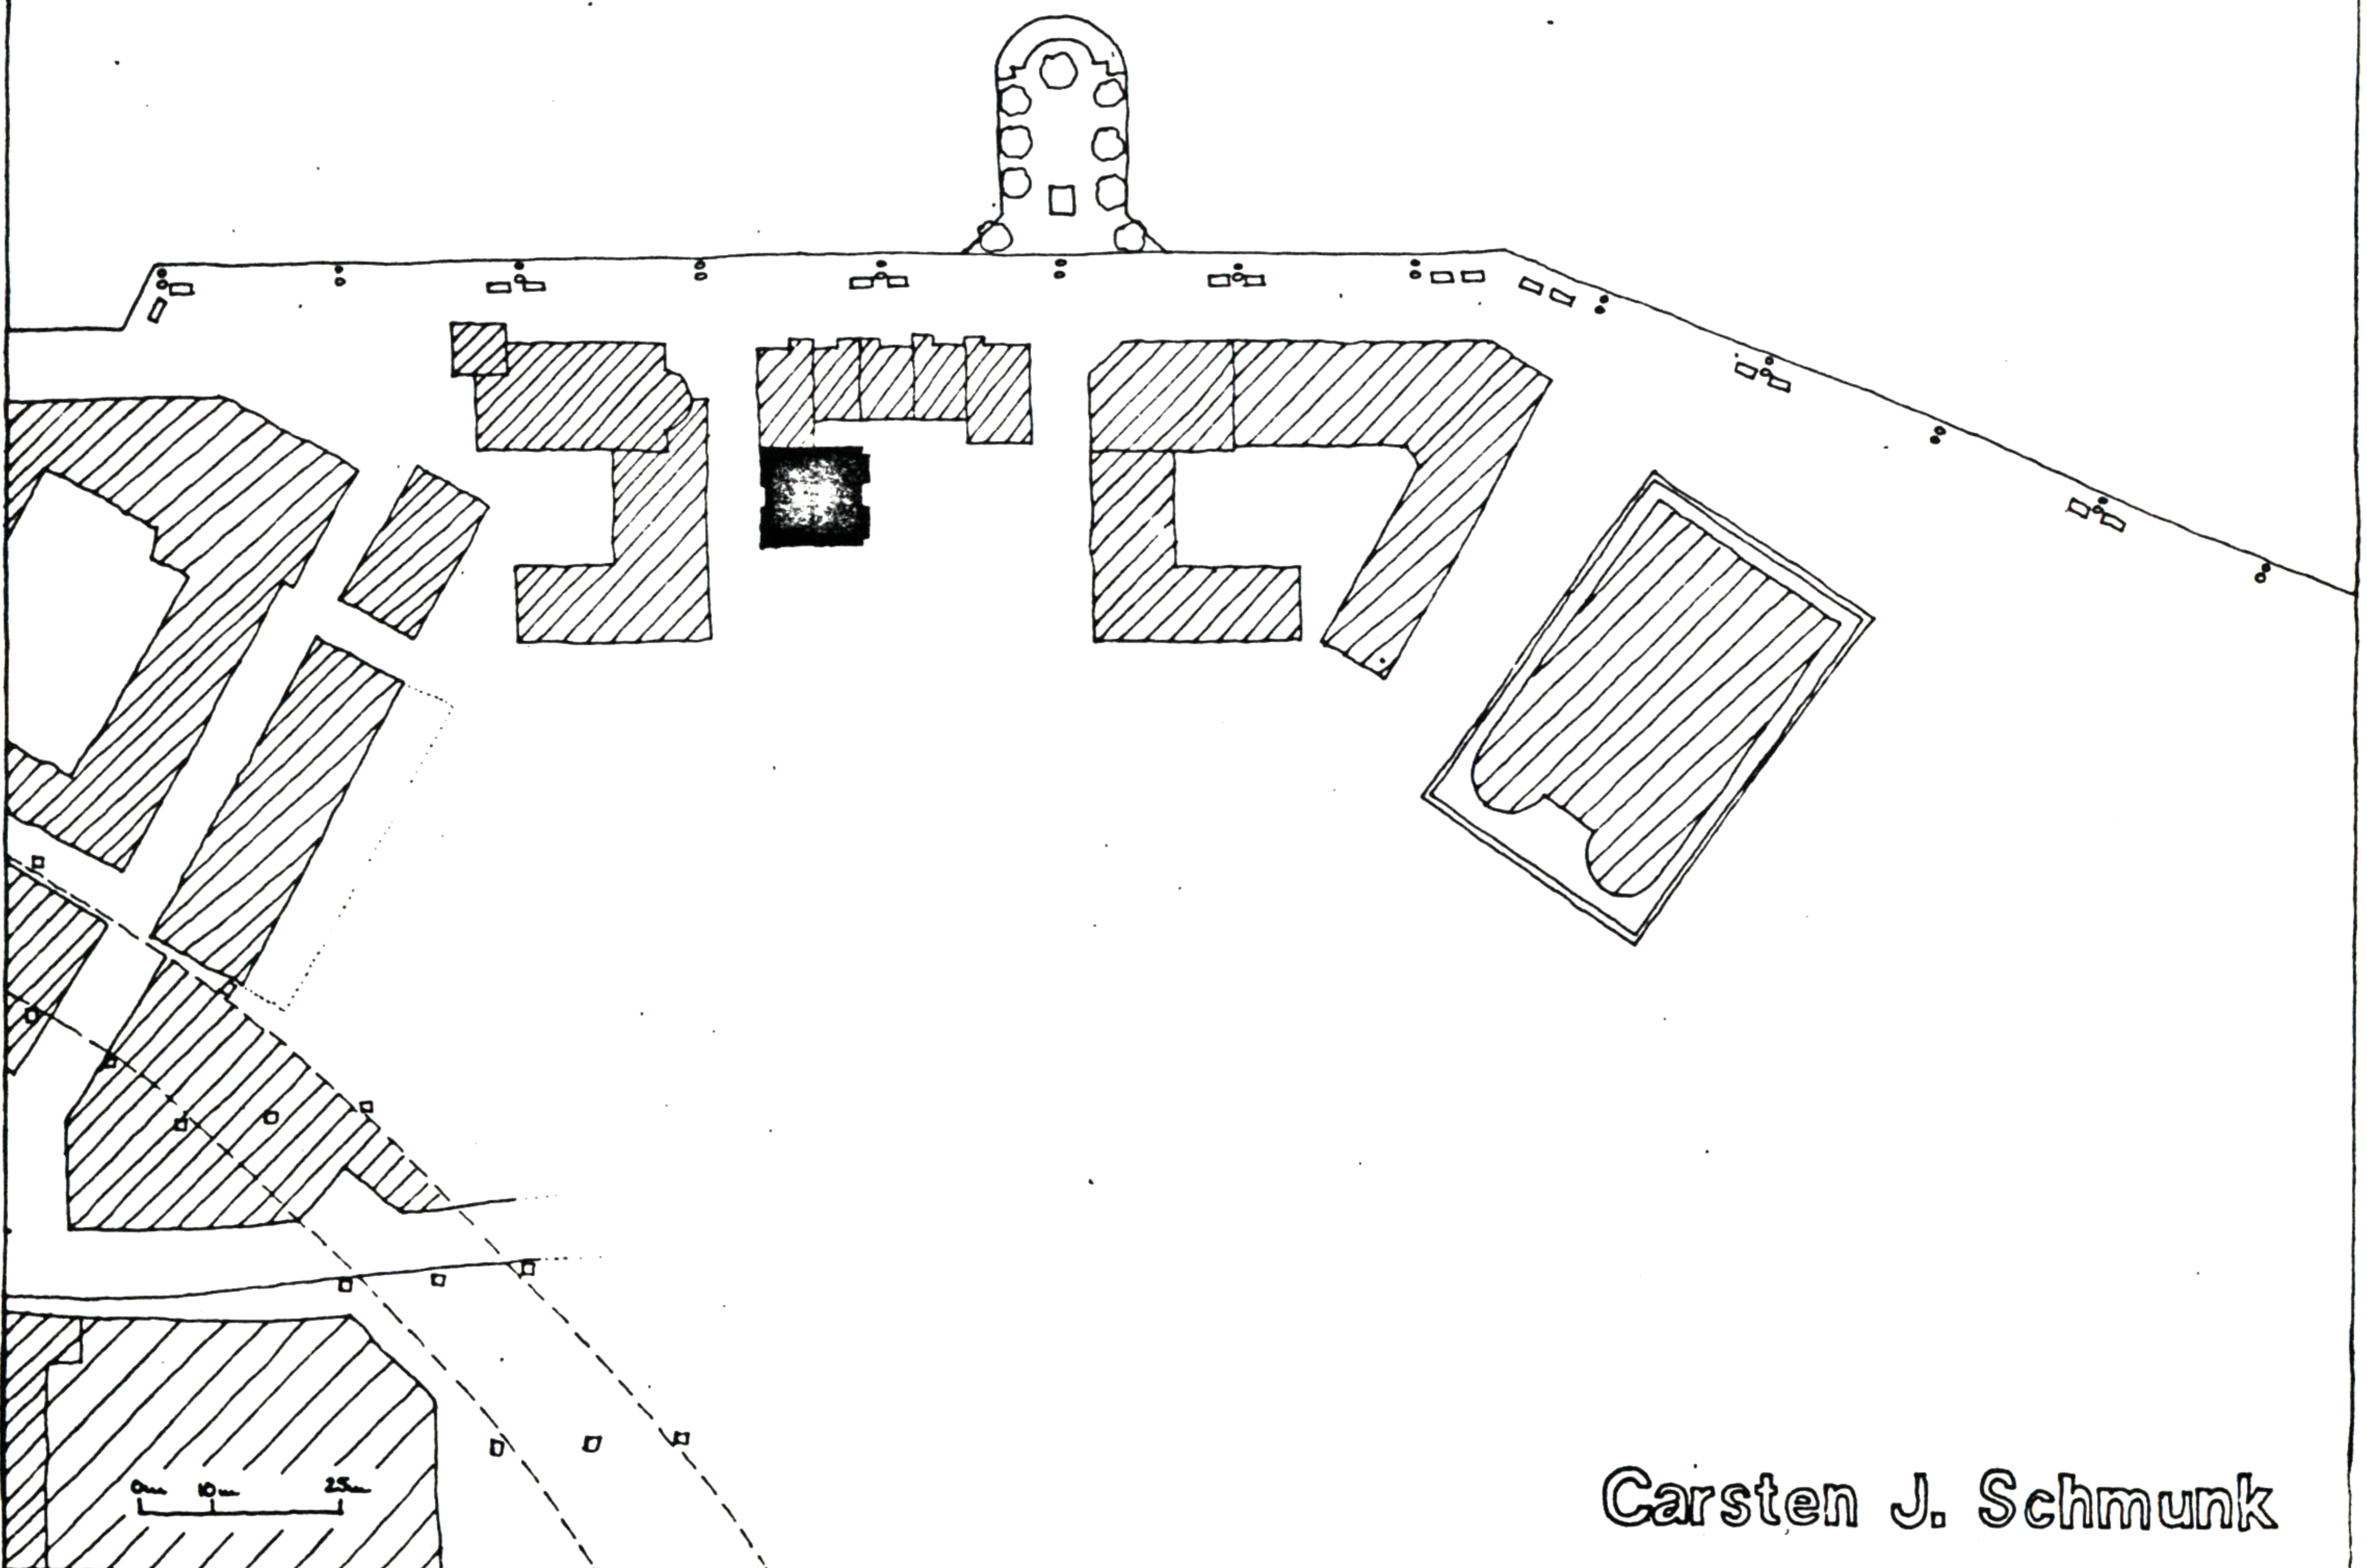

Carsten J. Schmunk


31. APT. & PUB

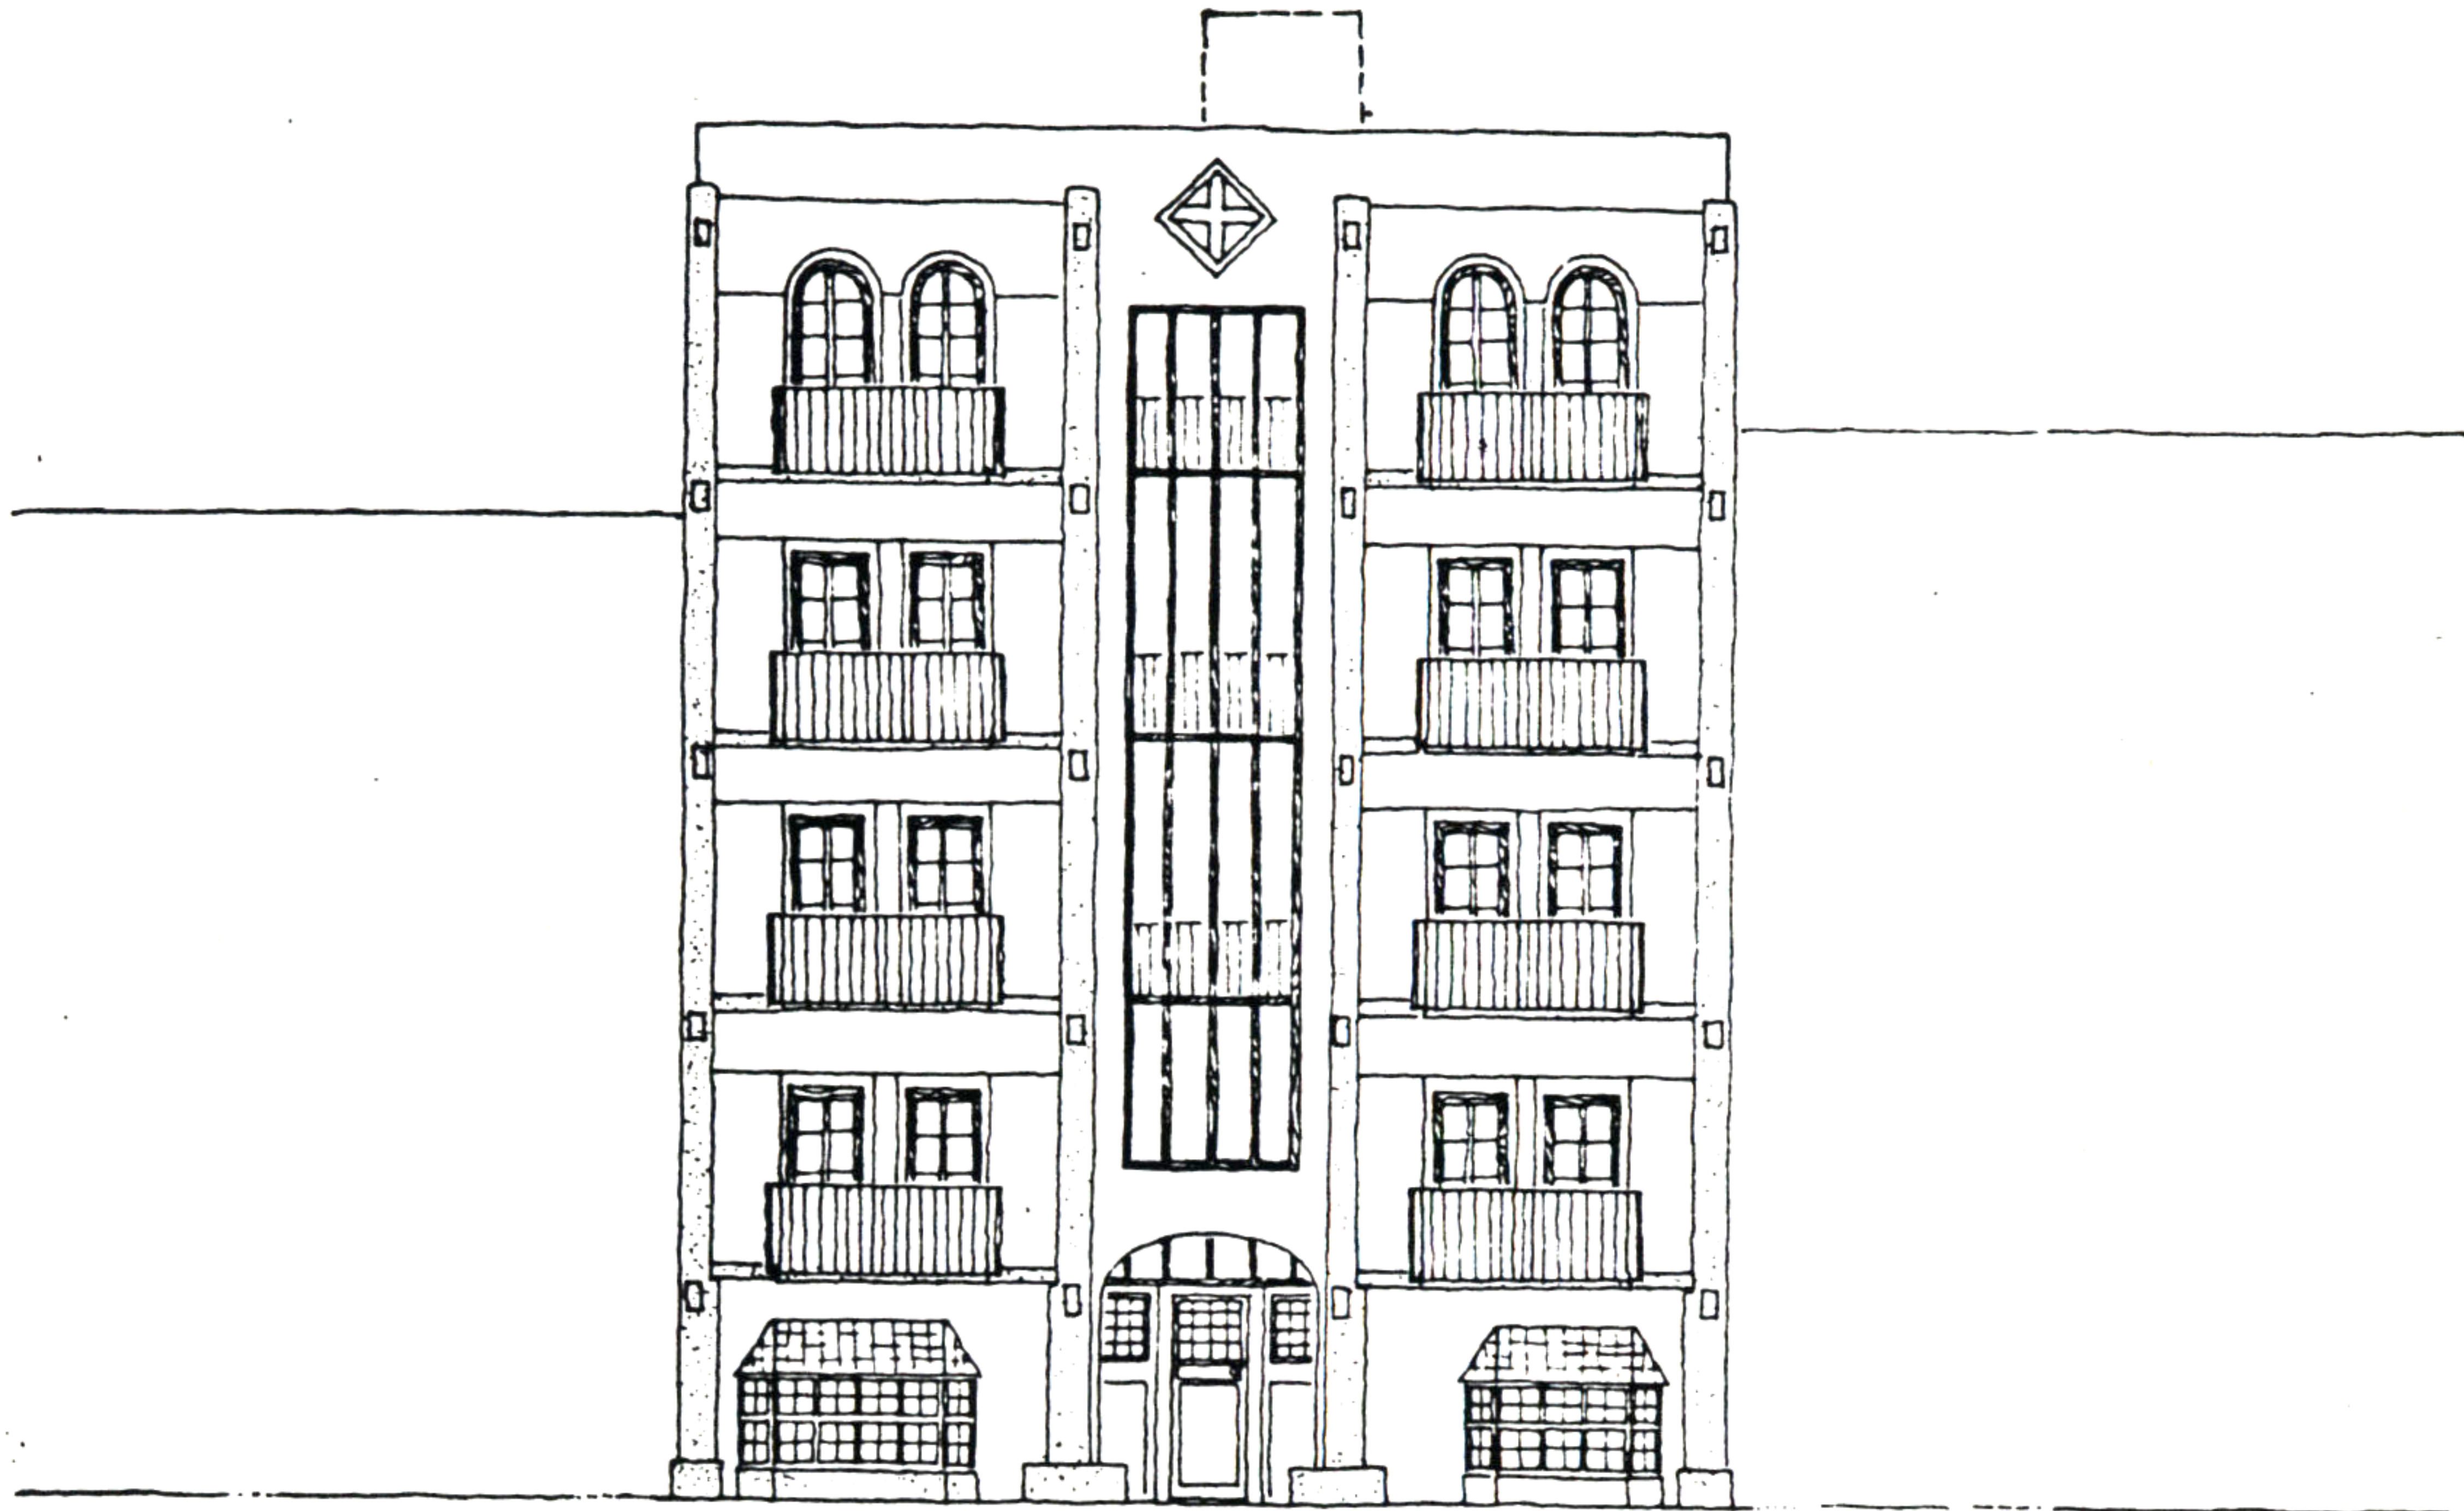


STREET ELEVATION




GROUND FLOOR
PUB

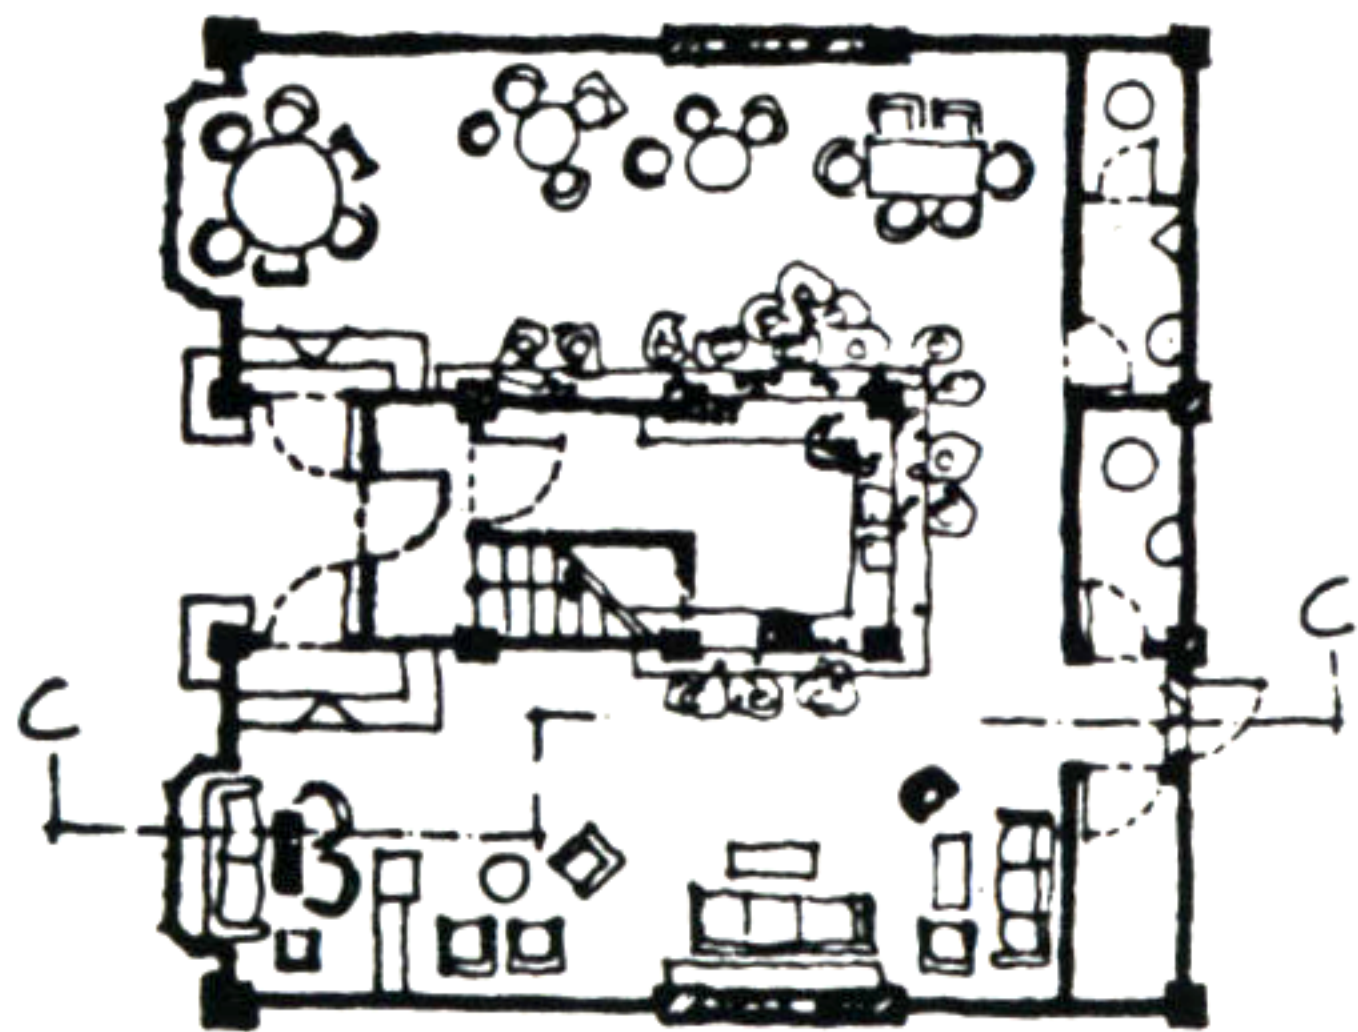

SECTION
A/B/C

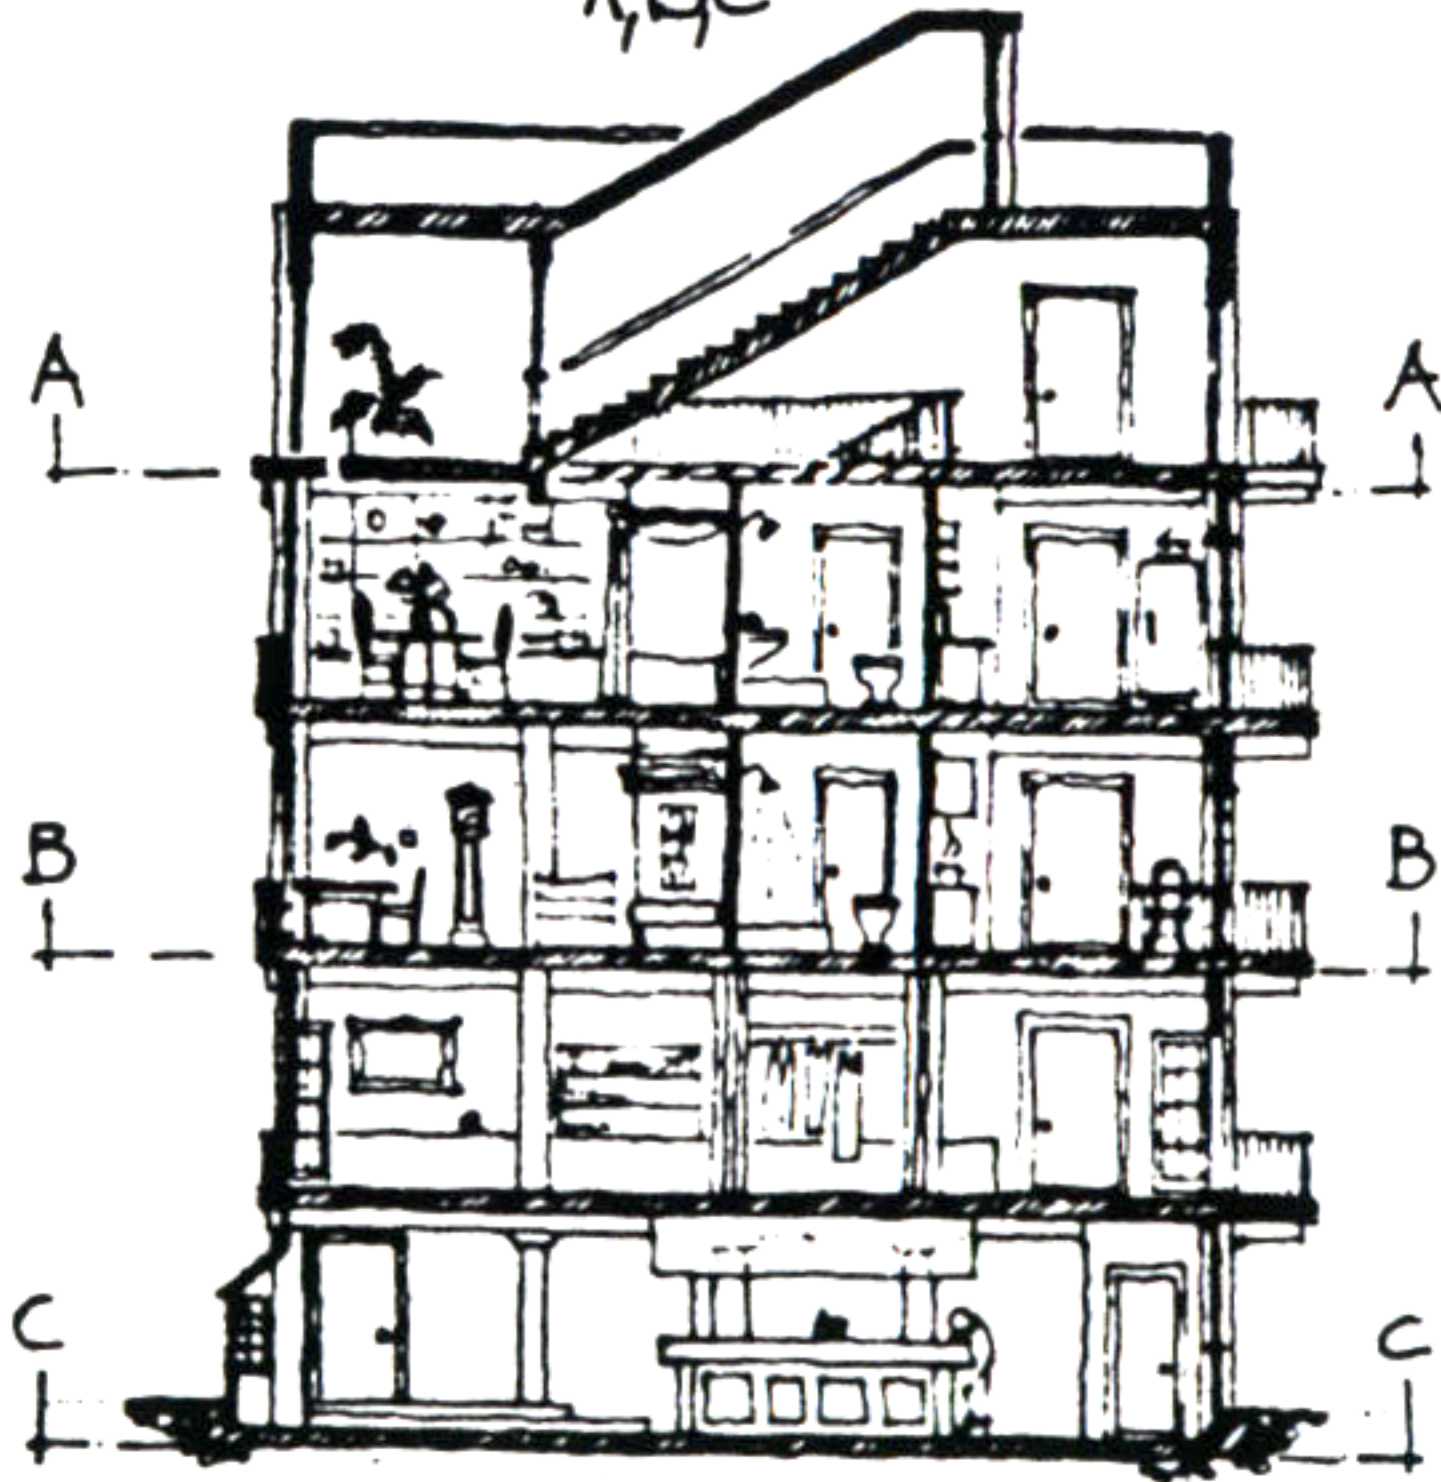

2nd to 5th FLOOR
STUDIOS

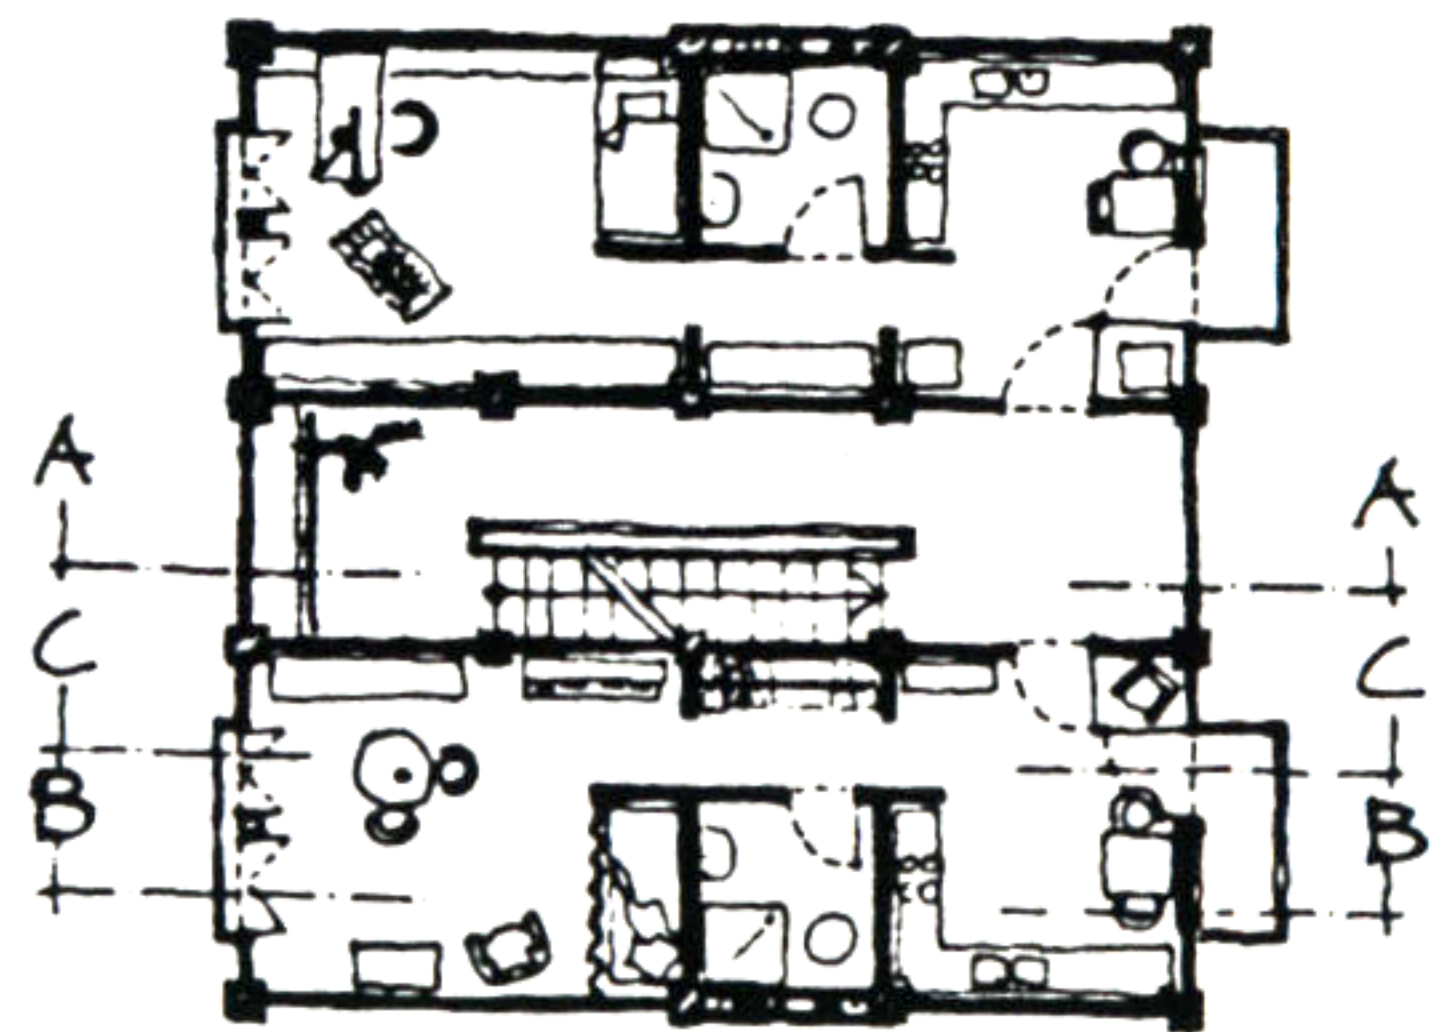

Carsten J. Schmunk