



## 47. ART-GALLERY AND APARTMENTS

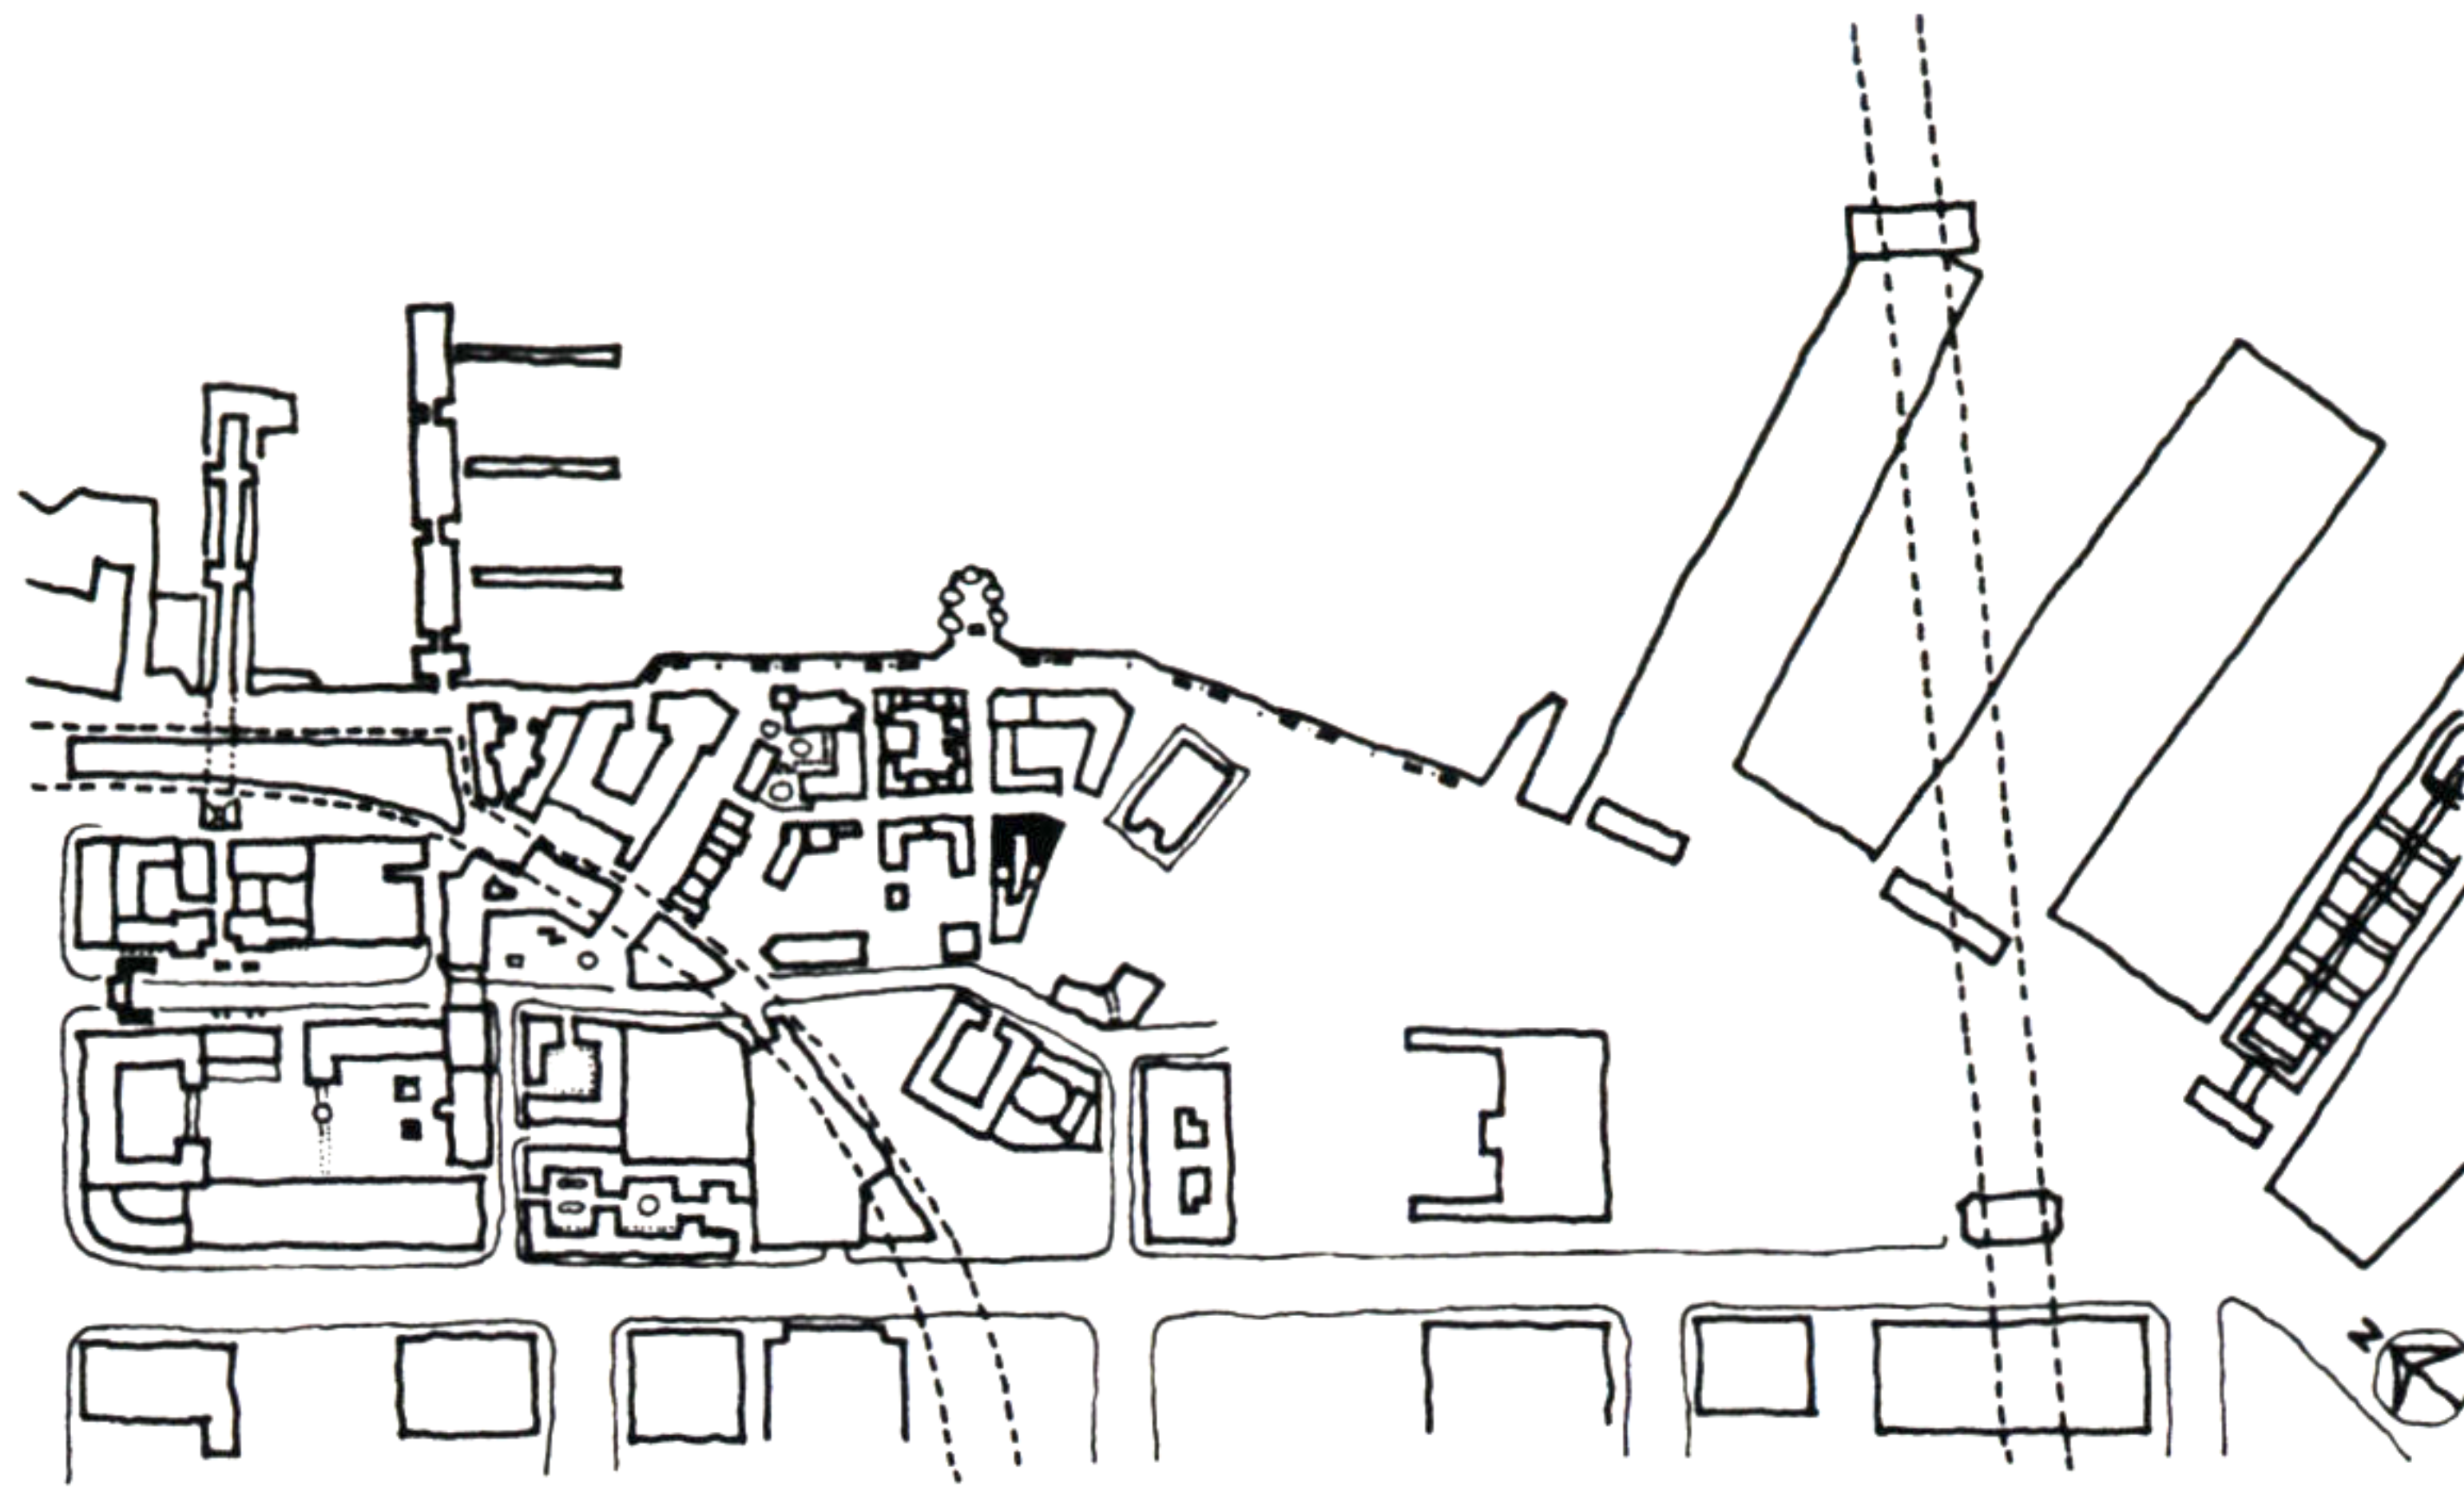

THE CENTERING FUNCTION OF AN ART GALLERY, FACING THE MAIN PLACE WITH ITS SMALL SIDE, WILL HELP TO CREATE A CERTAIN CHARACTER OF THE PLACE. BEING PLACED BETWEEN A HOTEL AND A BAKERY, THE ART GALLERY ADDS ANOTHER ASPECT OF THE DISTRIBUTION OF FUNCTIONS ON THE PLACE. THE ART GALLERY WILL EXHIBIT AND SELL PRODUCTS OF ARTISTS IN THE BAY AREA. A SMALL WORKSHOP WILL TAKE CARE OF FRAMING AND REPAIR OF PAINTINGS. IN ADDITION ON TOP OF THE ART GALLERY APARTMENTS WILL BE PLACED.

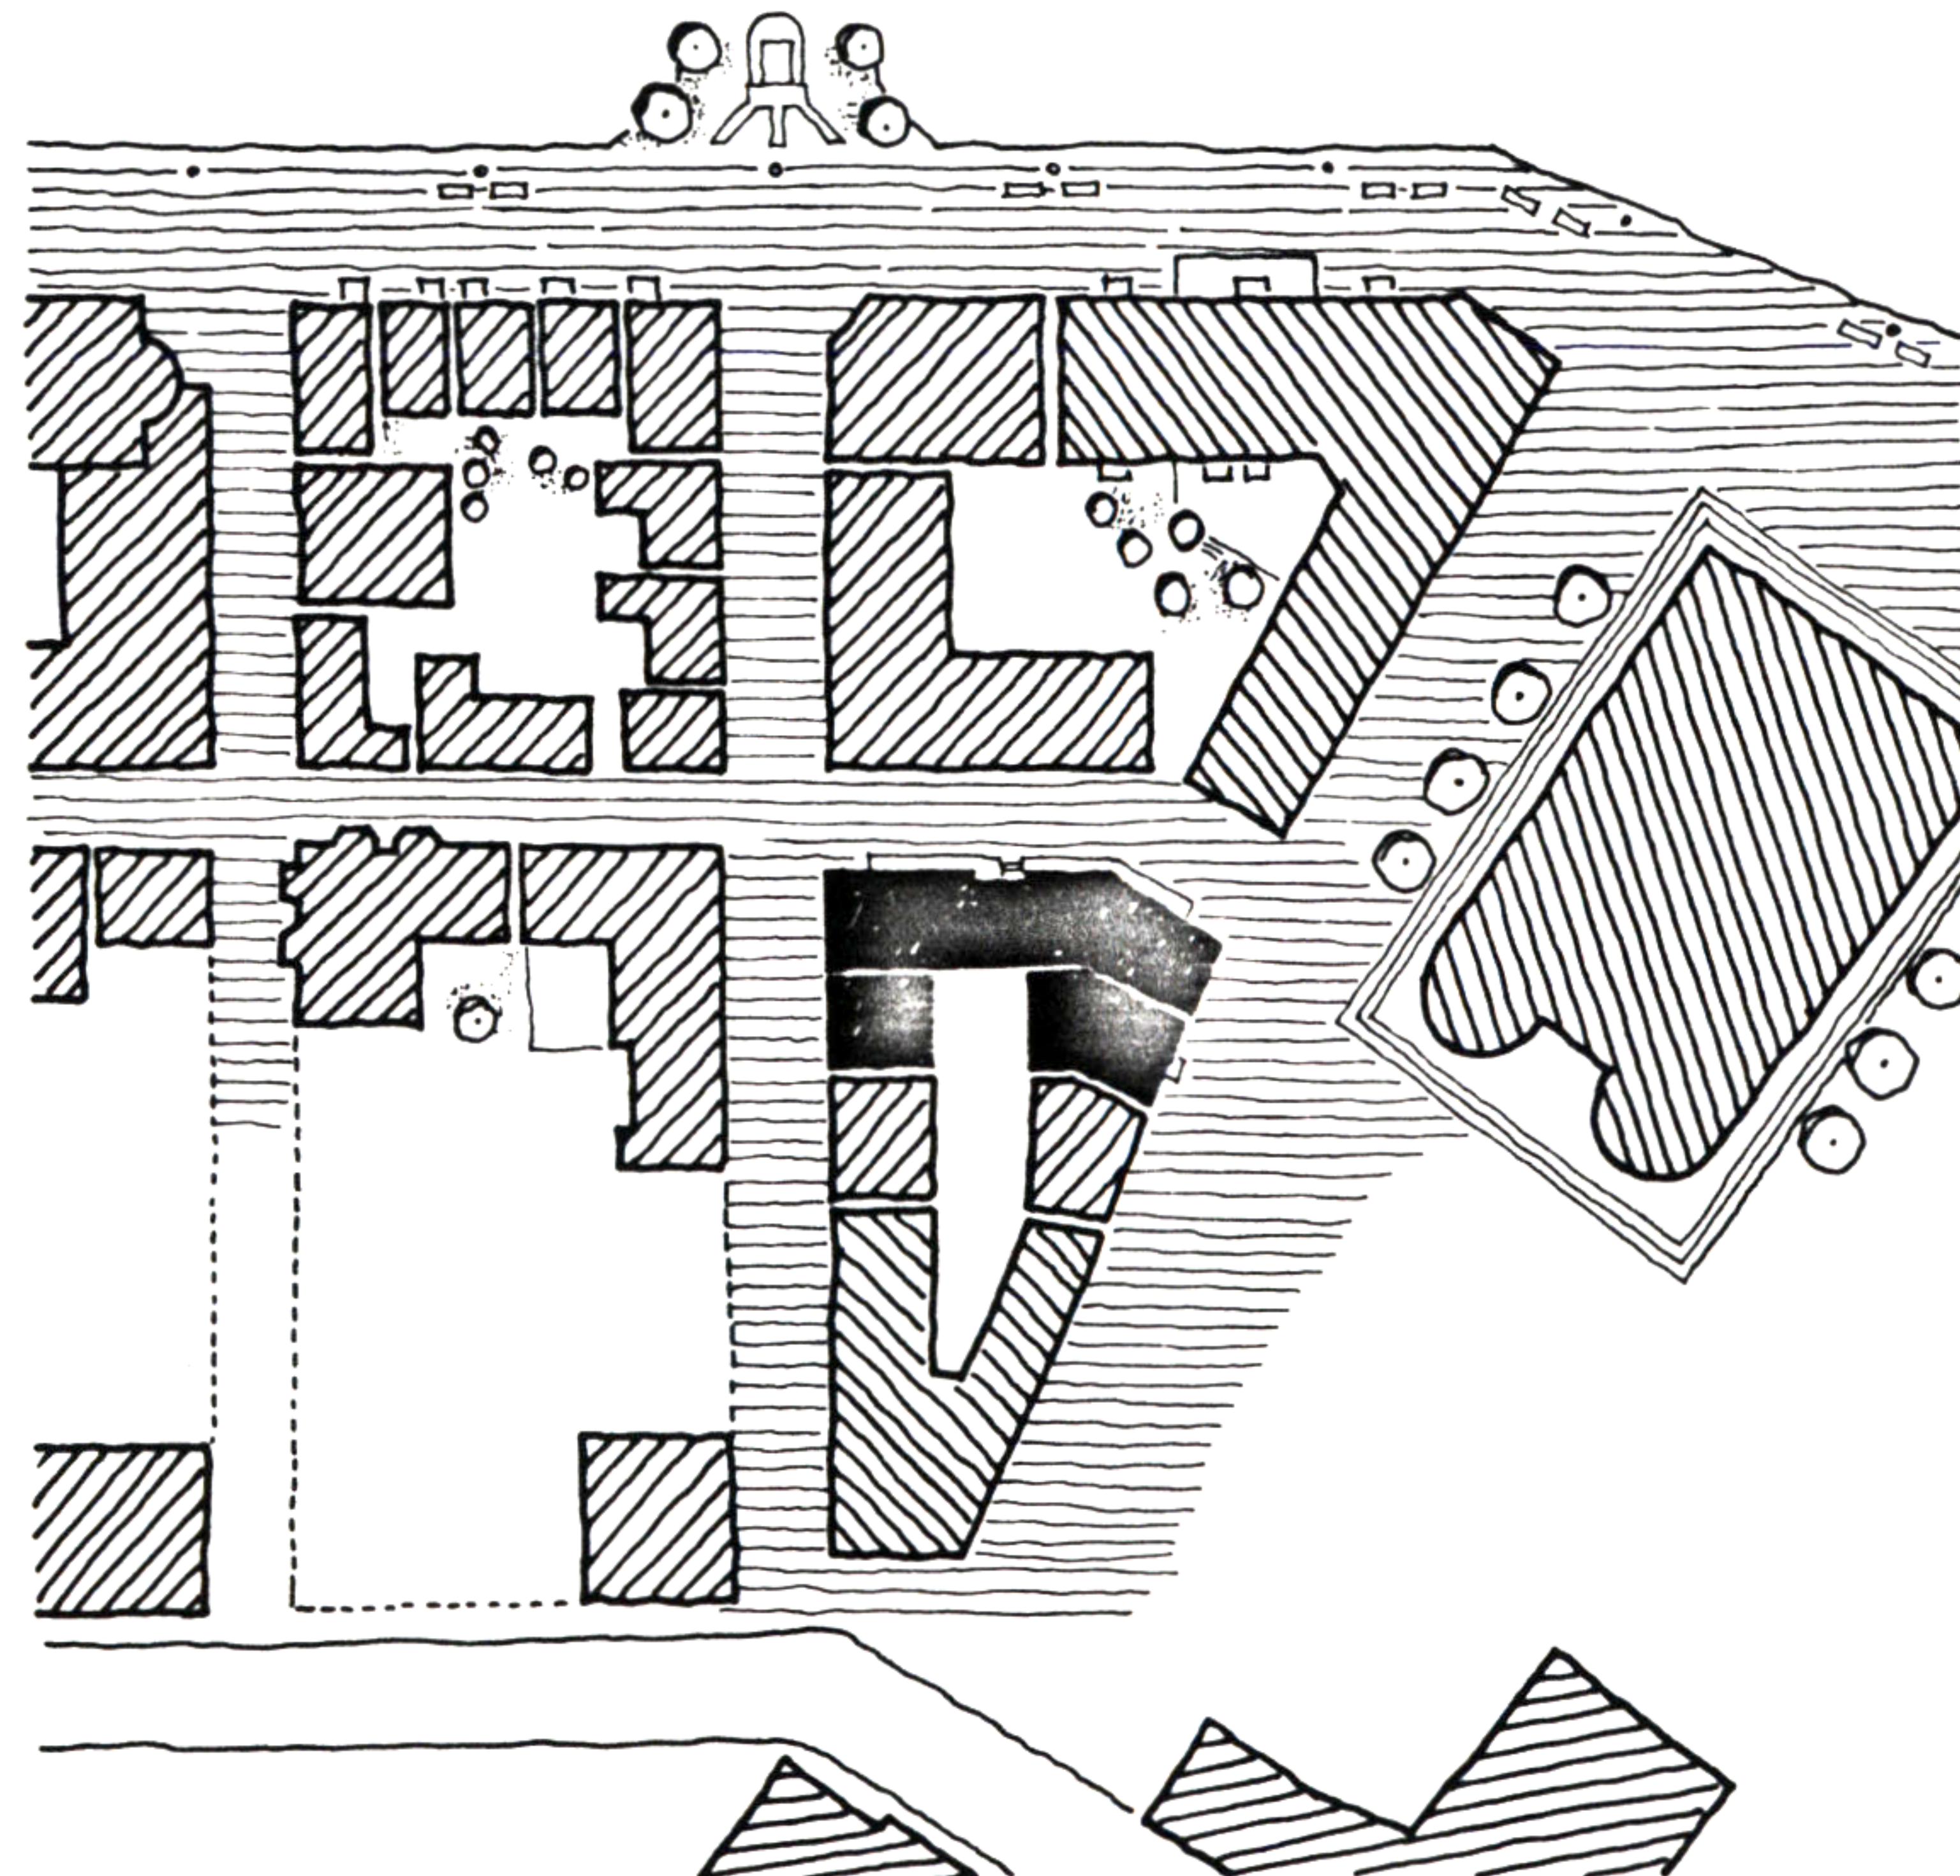

SITE PLAN  
0 5 100  
50



**Hajo Neis**




# 47. ART-GALLERY AND APARTMENTS



EAST - ELEVATION

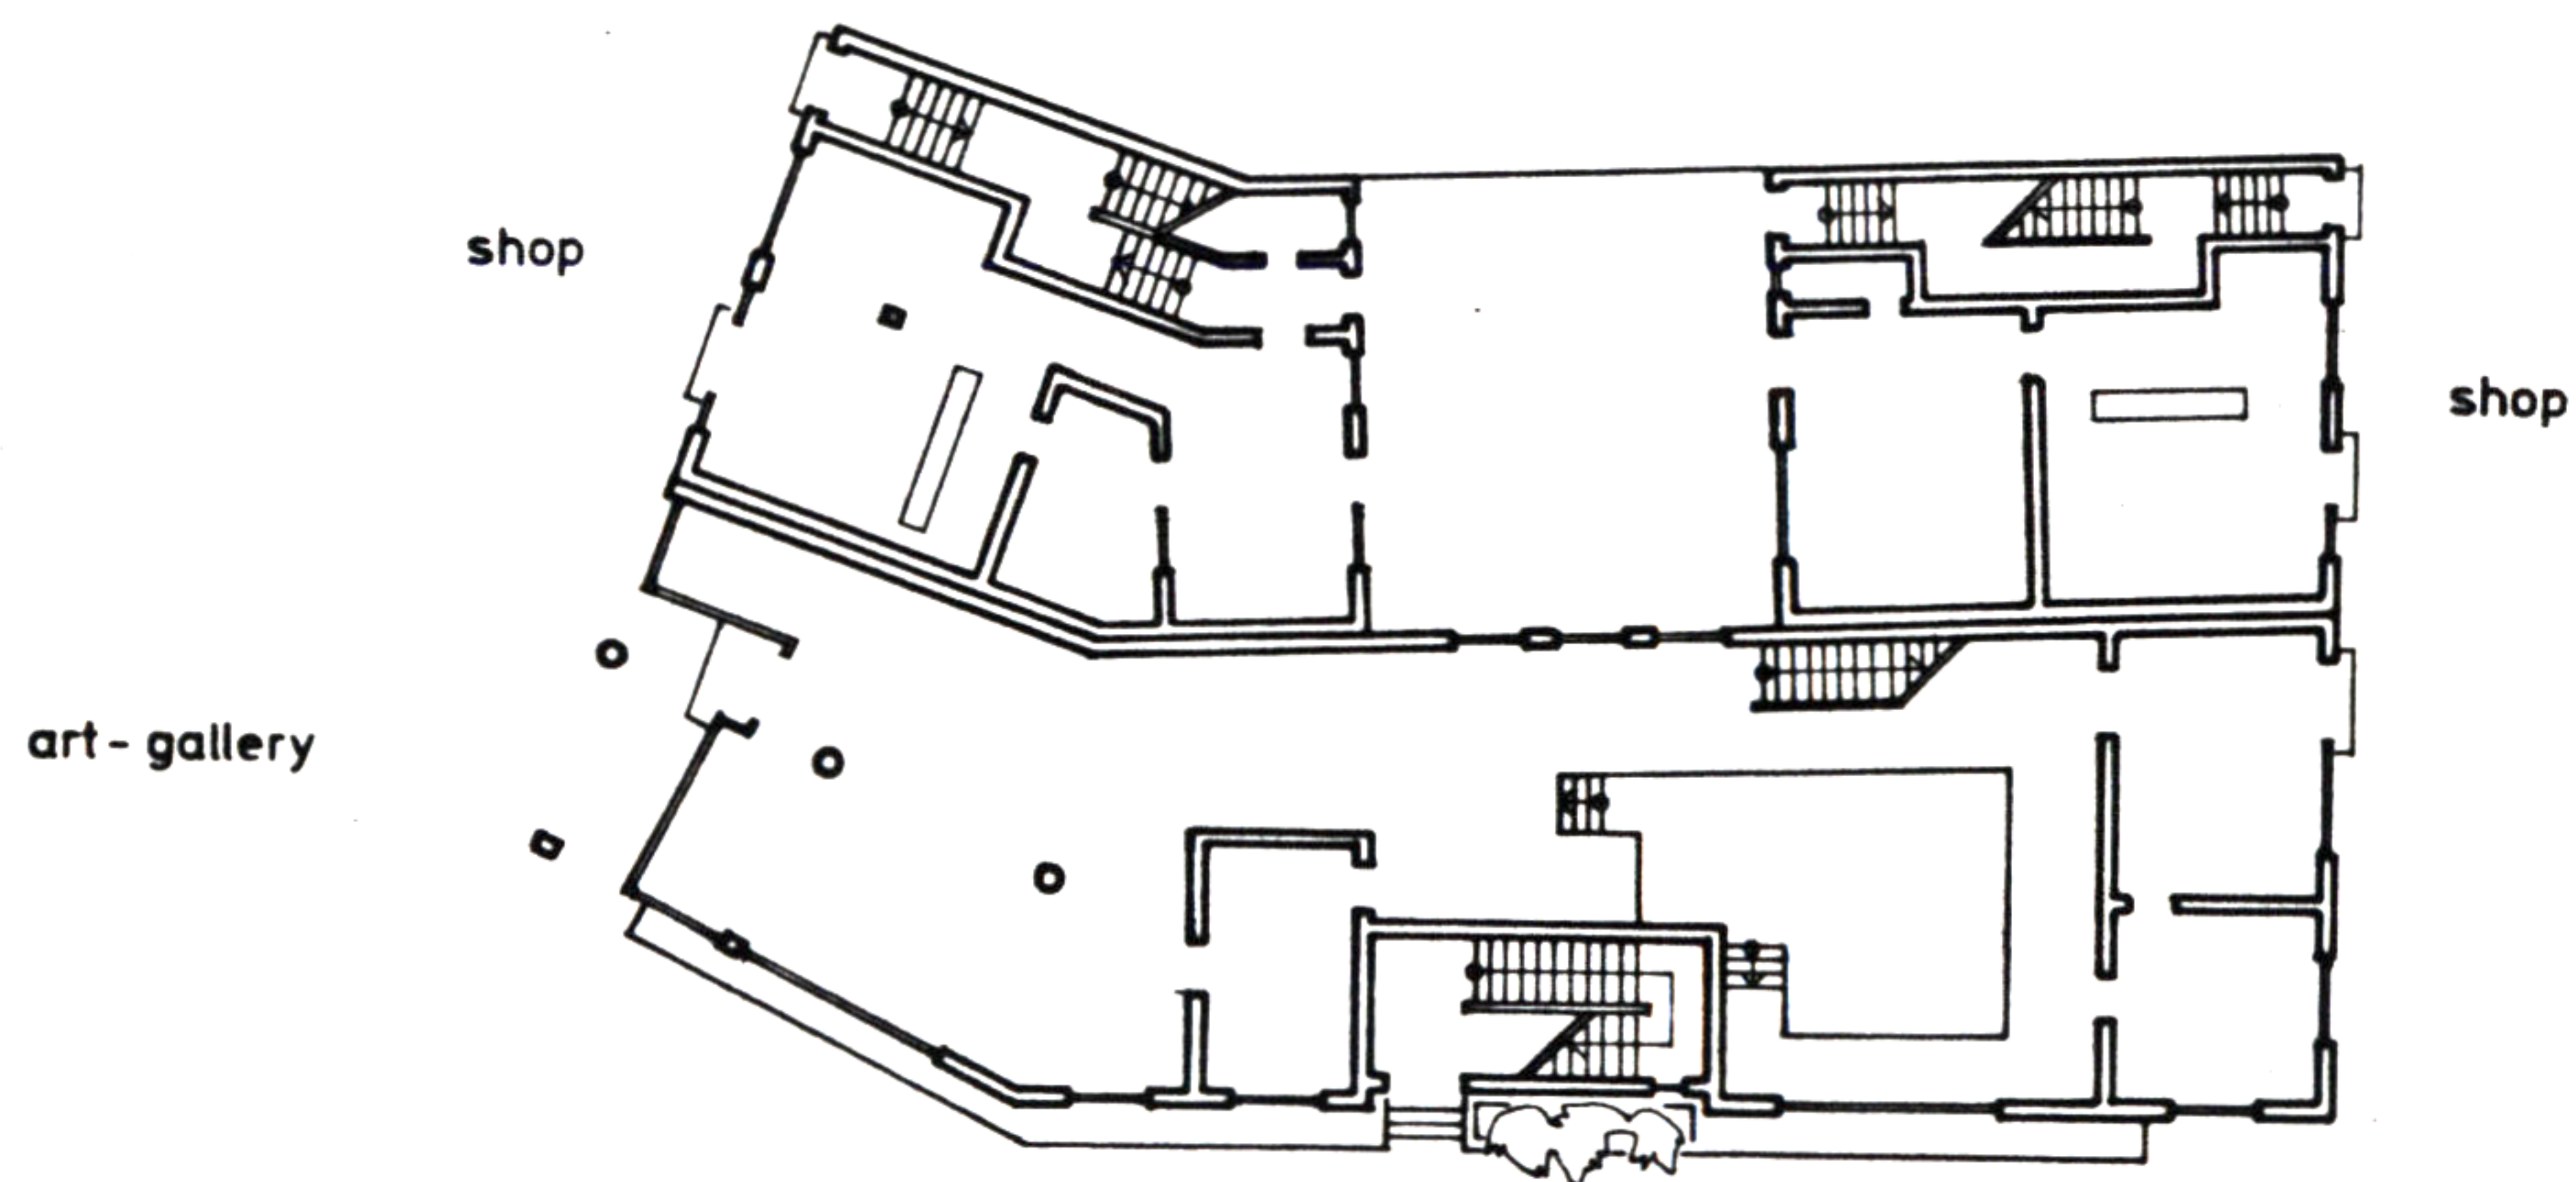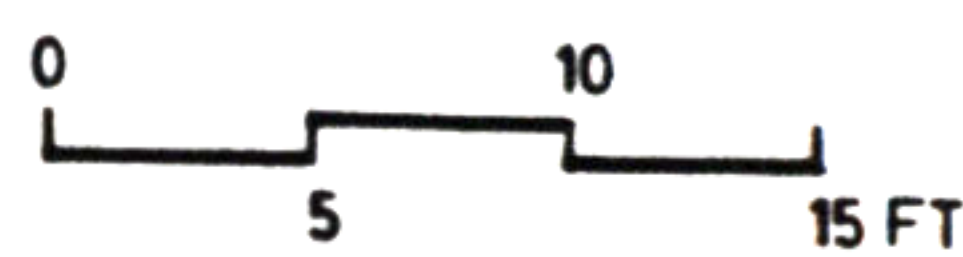


GROUND FLOOR

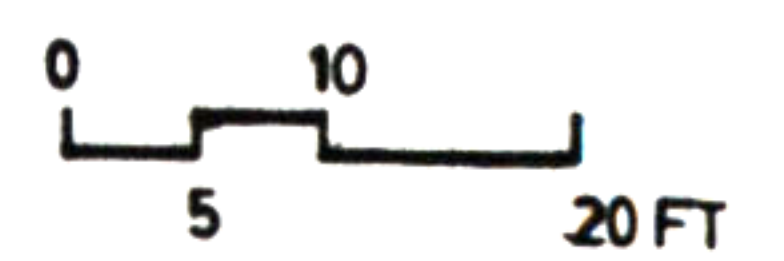


**Hajo Neis**




# 47. ART-GALLERY AND APARTMENTS

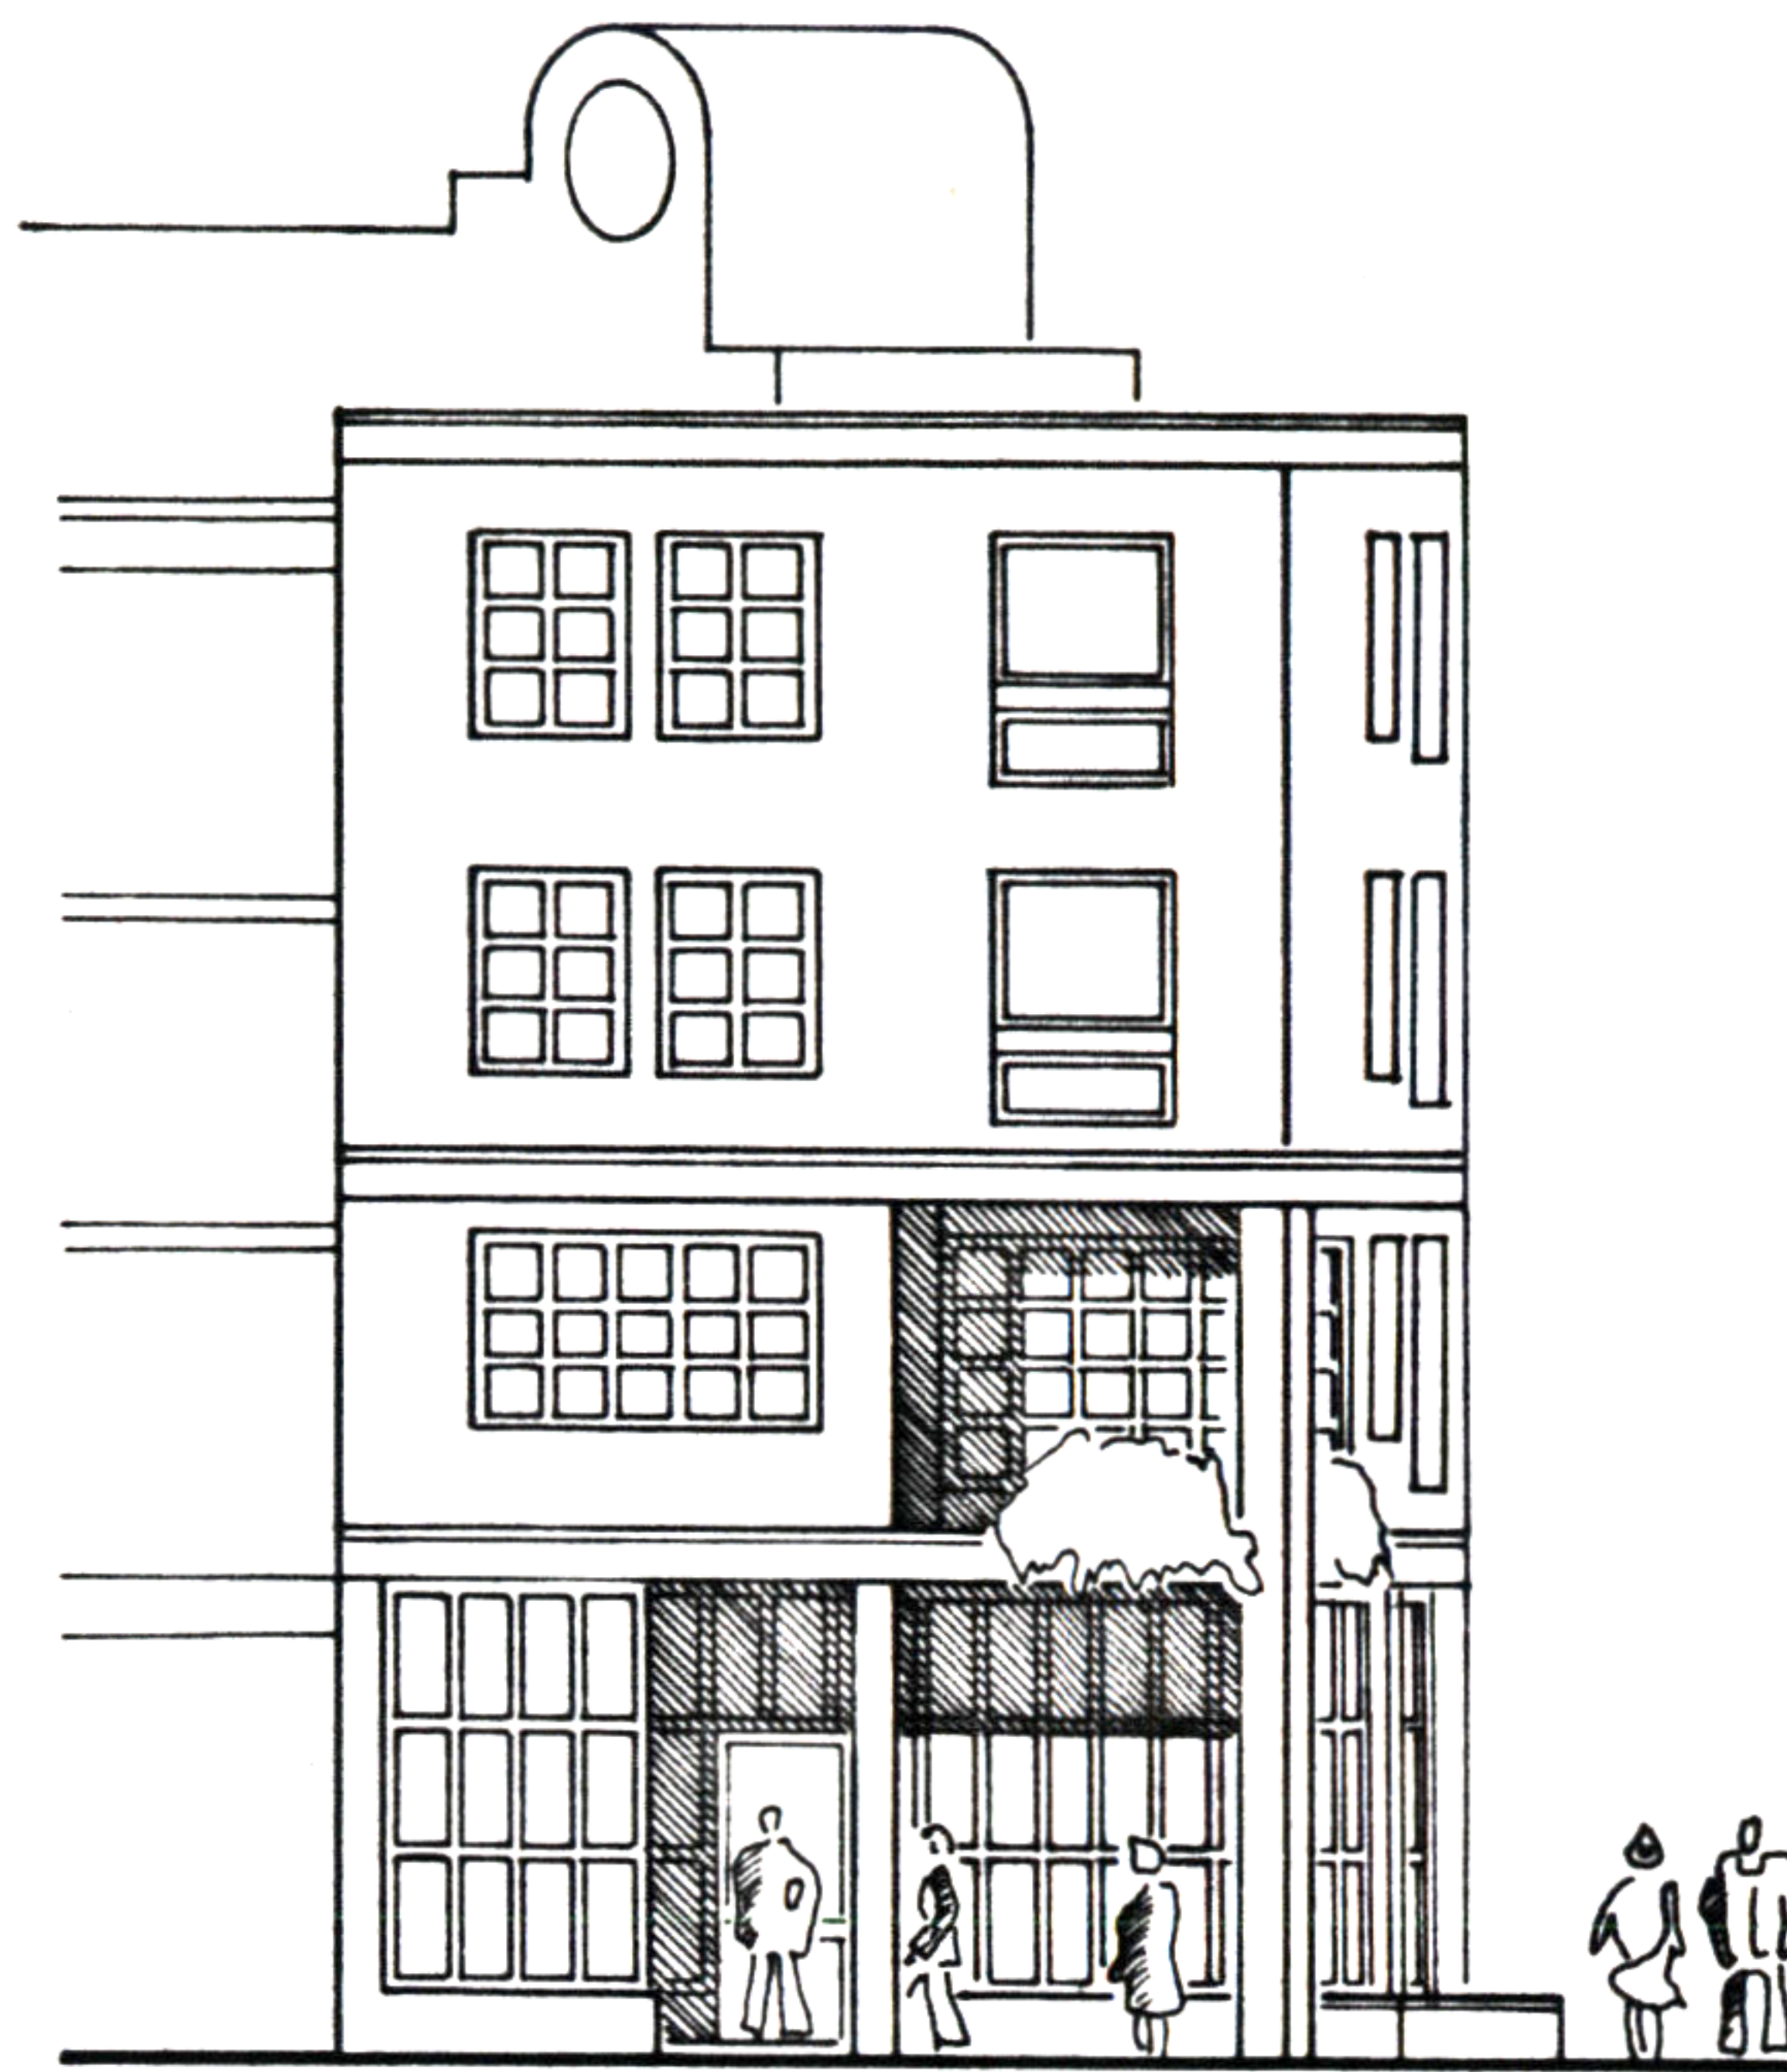

SOUTH - ELEVATION

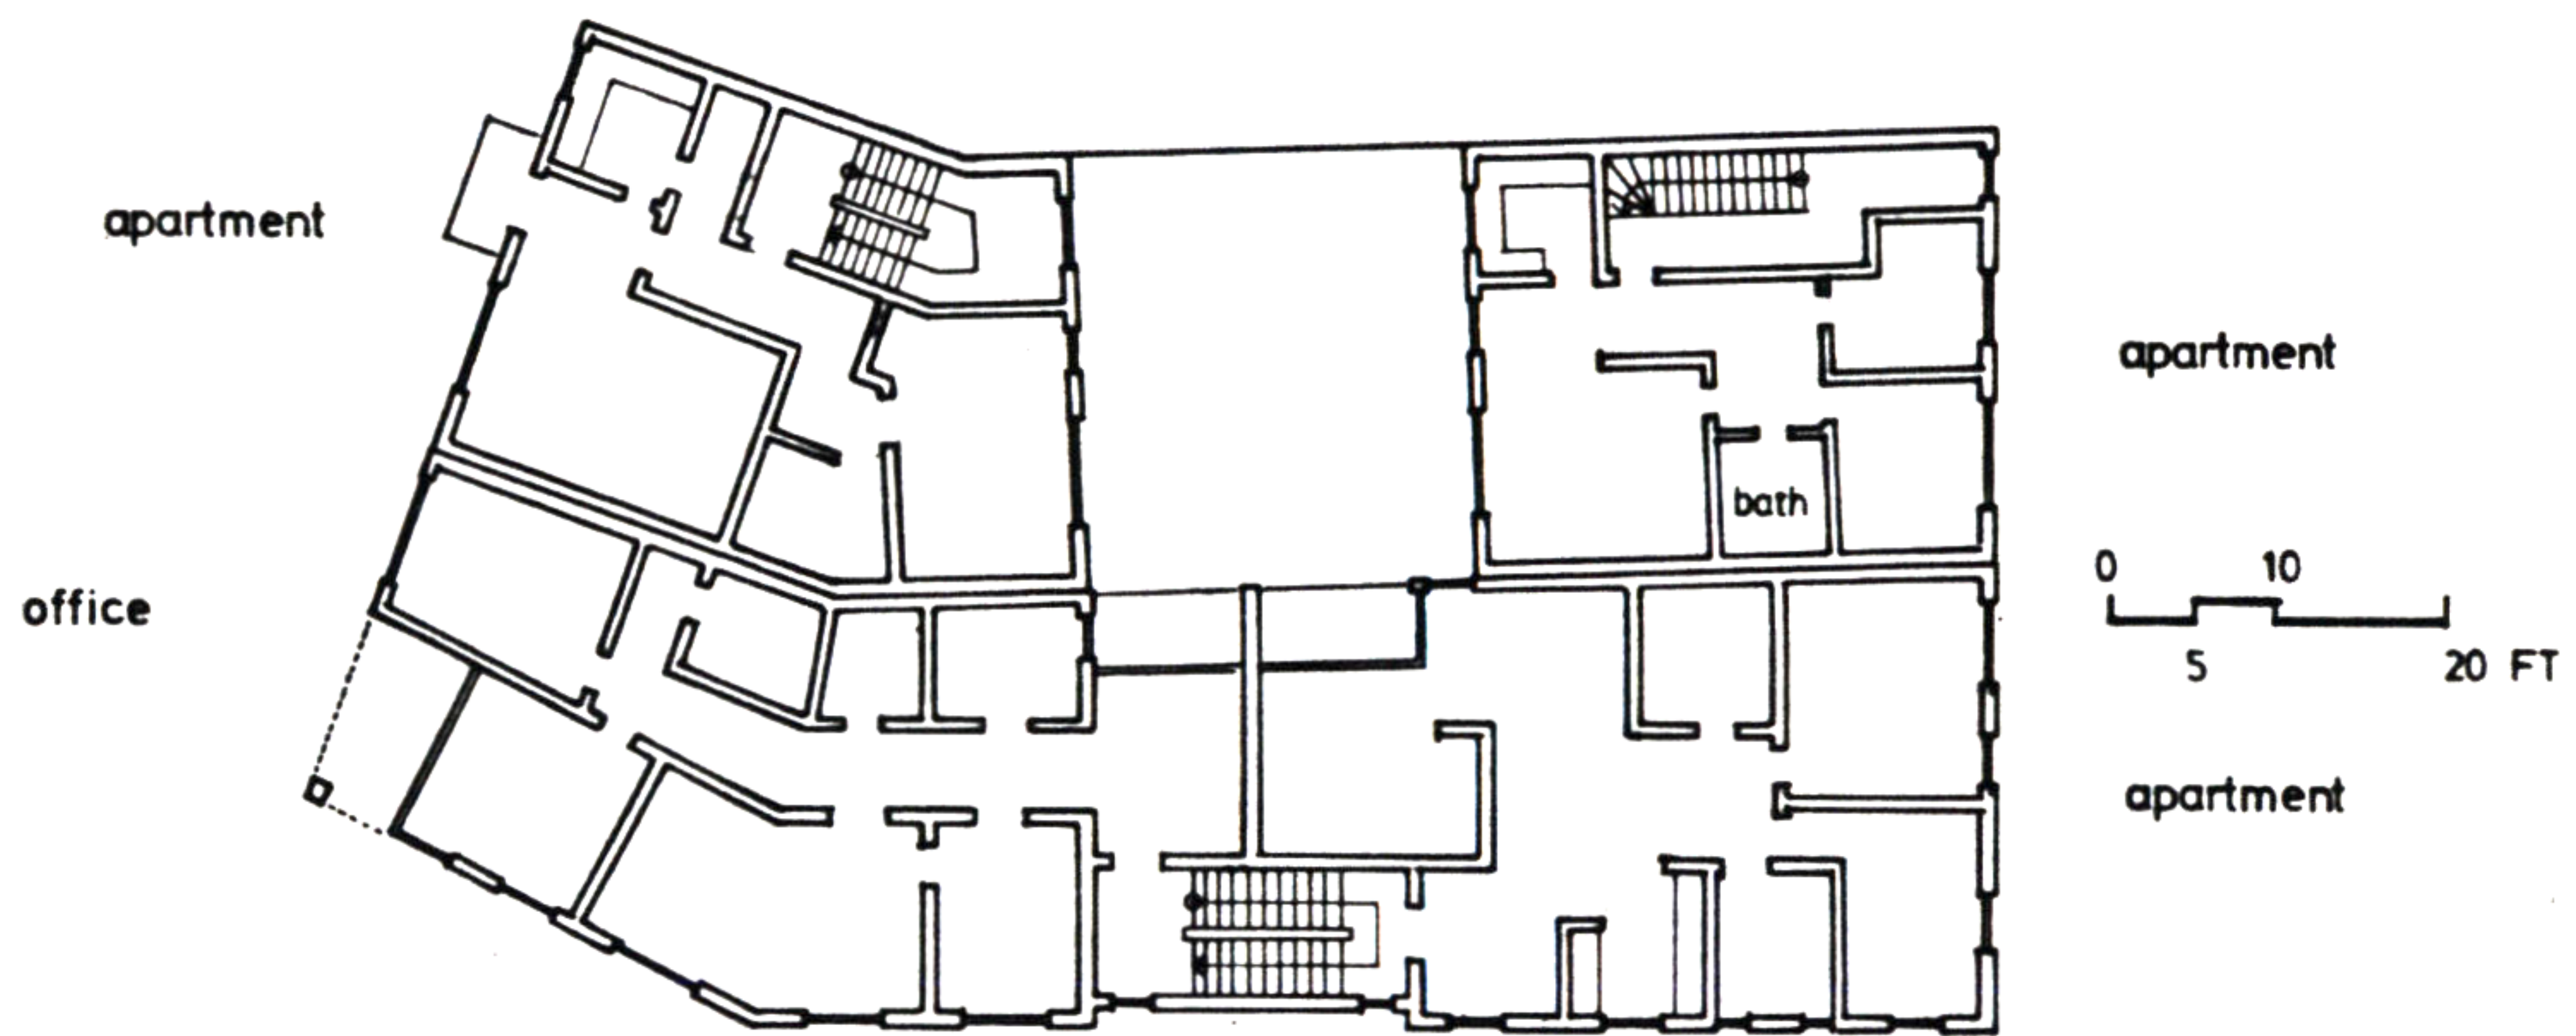


SECOND FLOOR

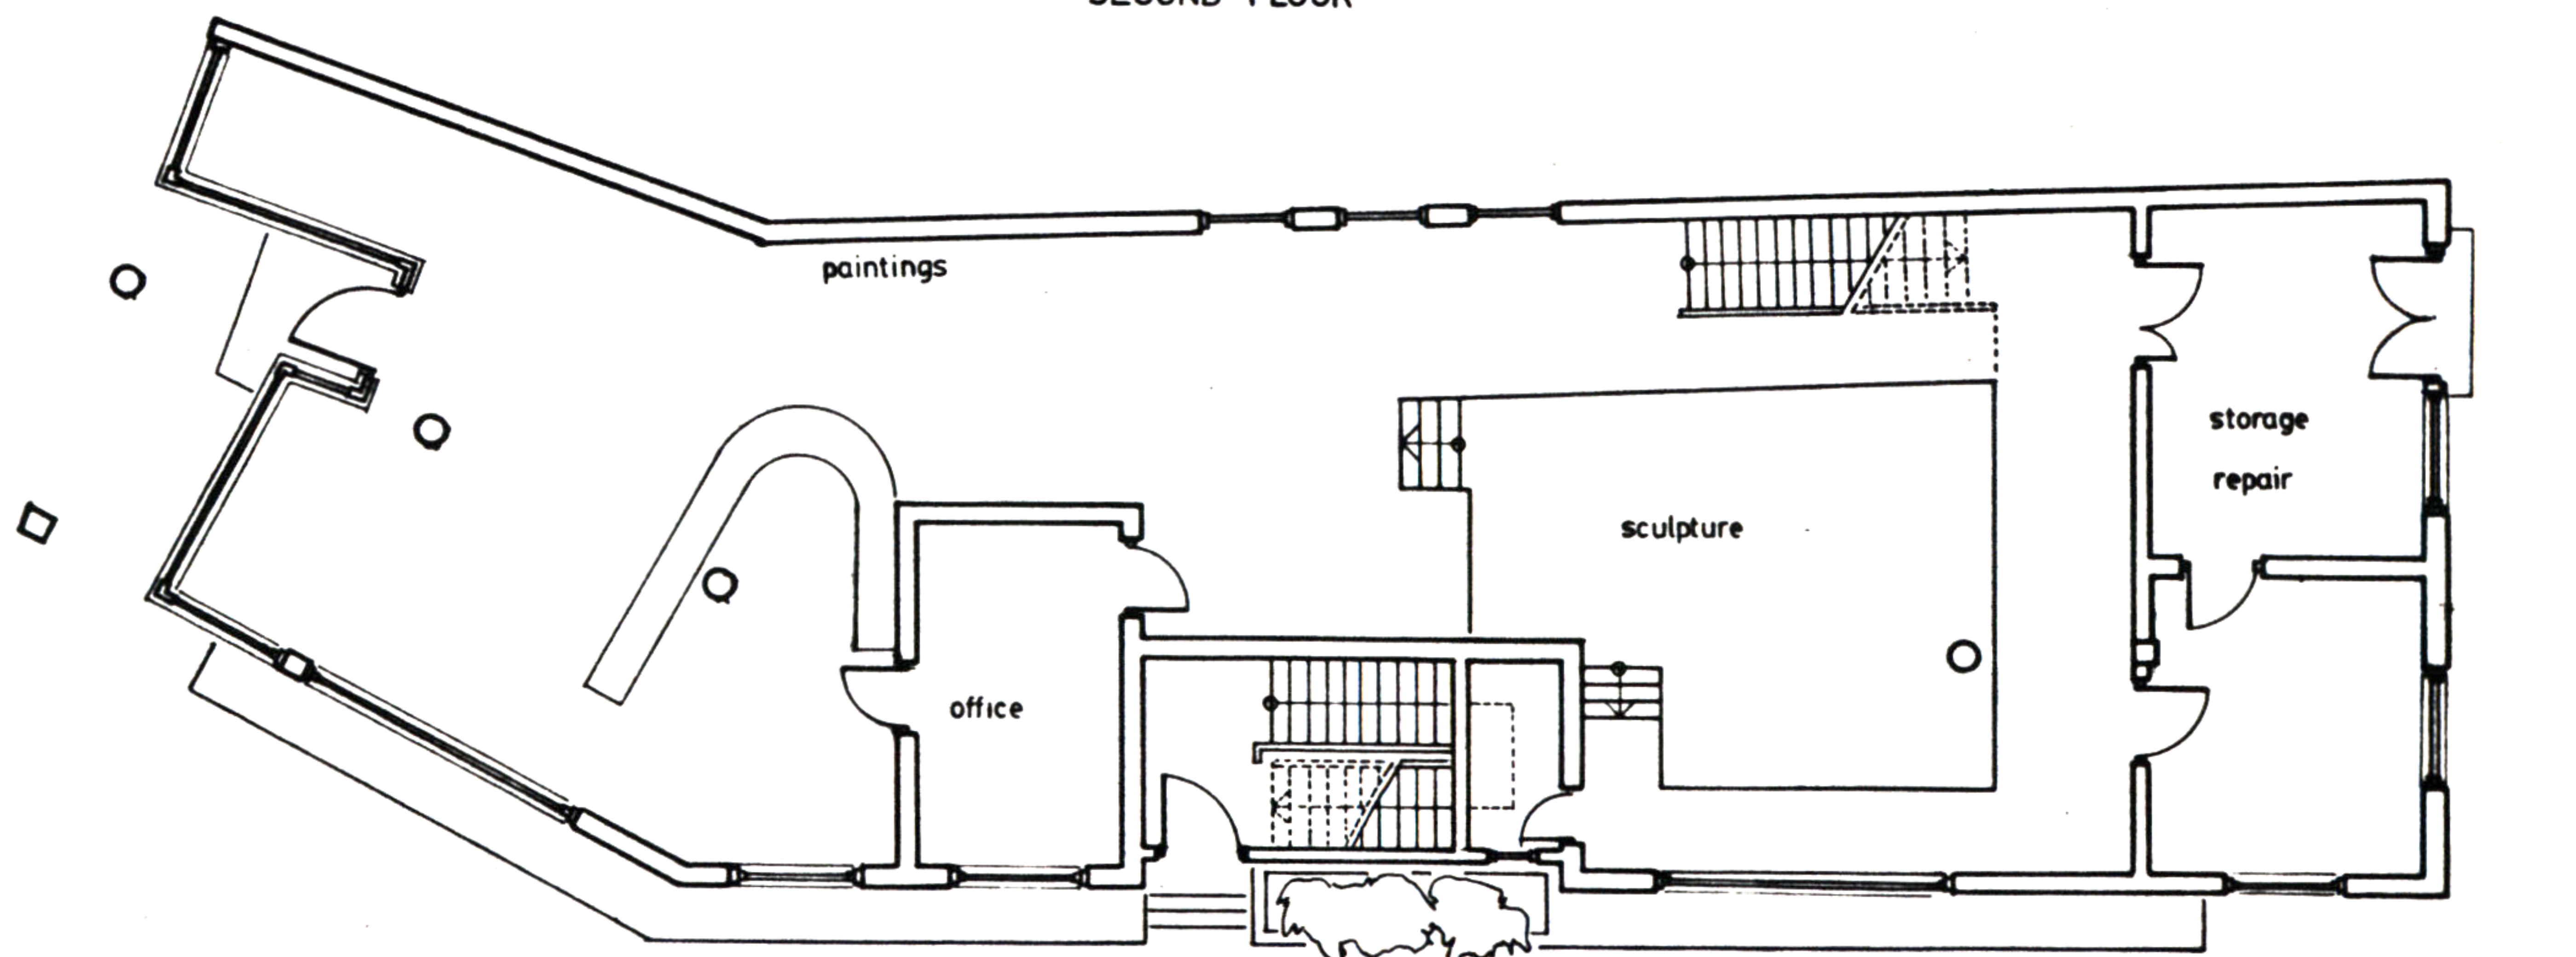

GROUND FLOOR

ART - GALLERY

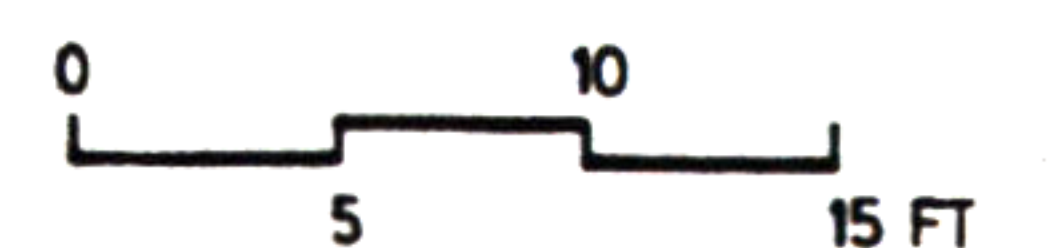

**Hajo Neis**