



A LARGE HOUSE

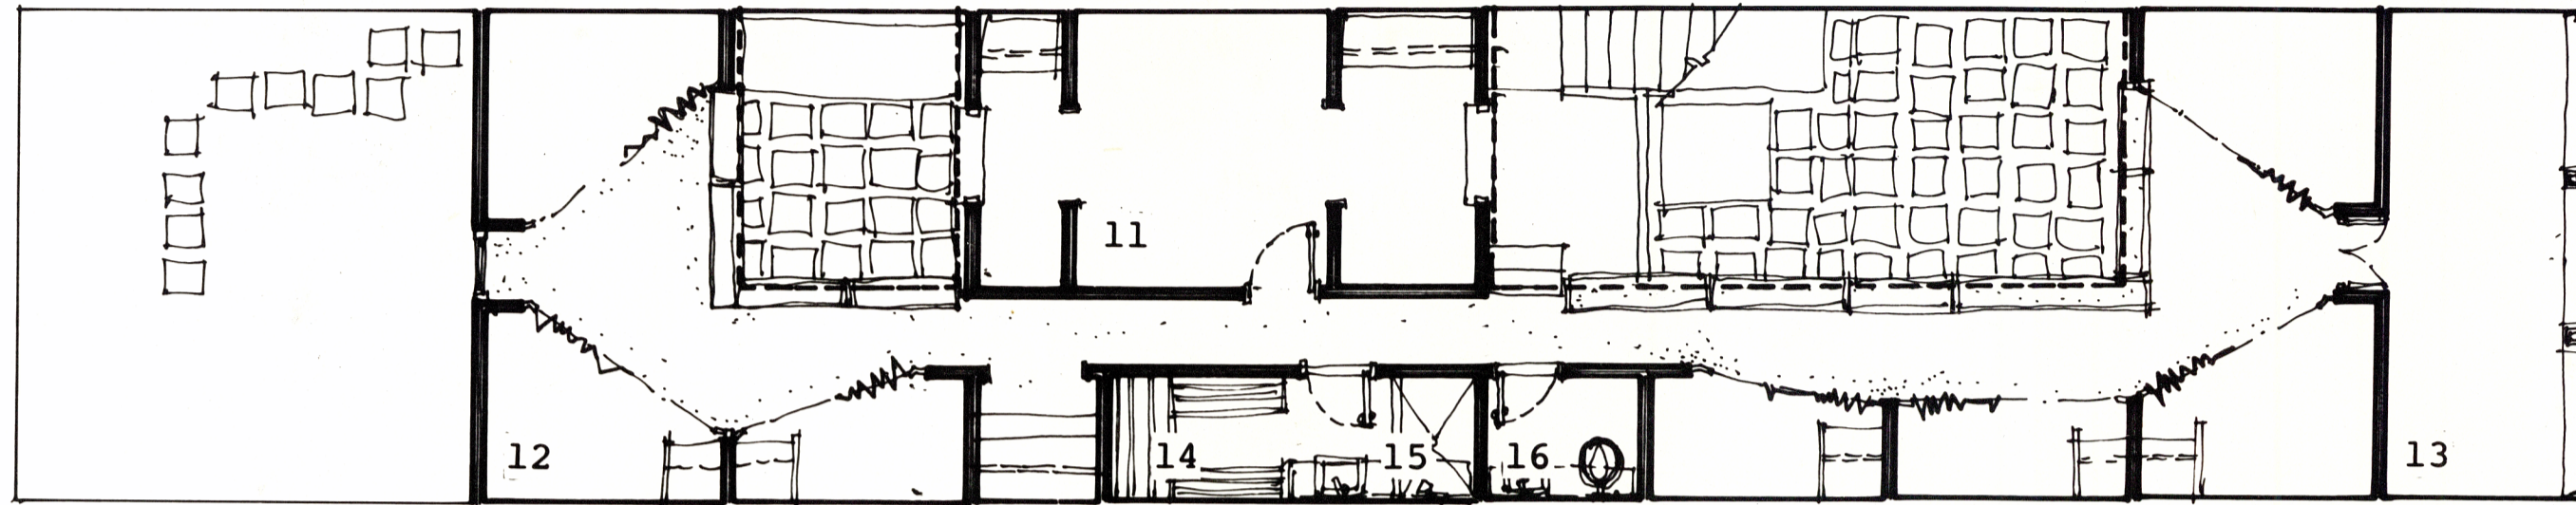


Second Floor


A SMALL HOUSE

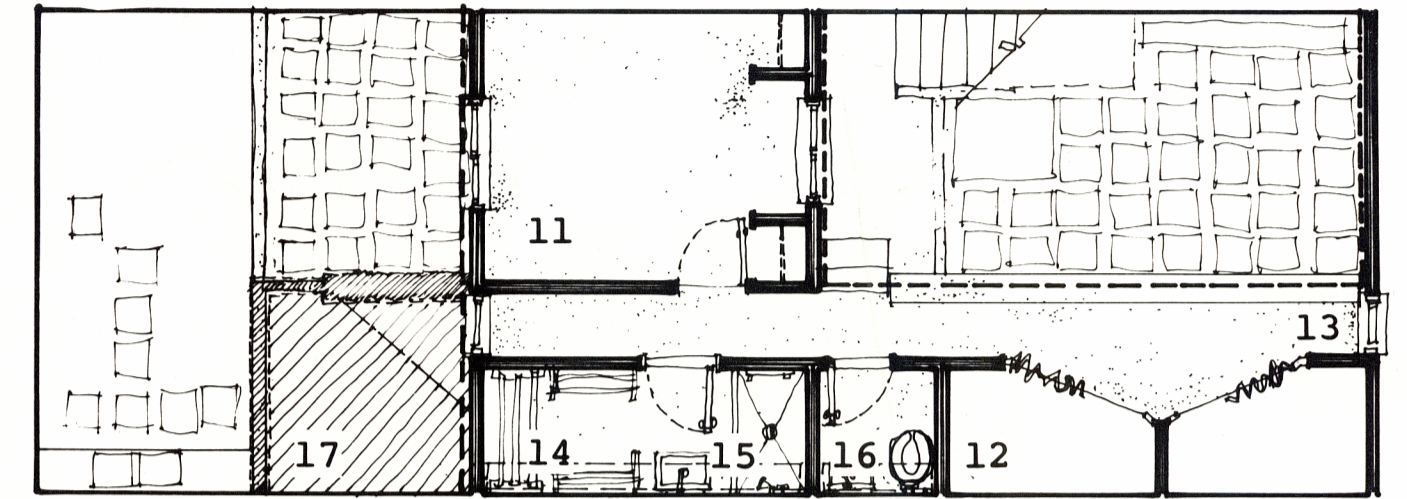

Second Floor

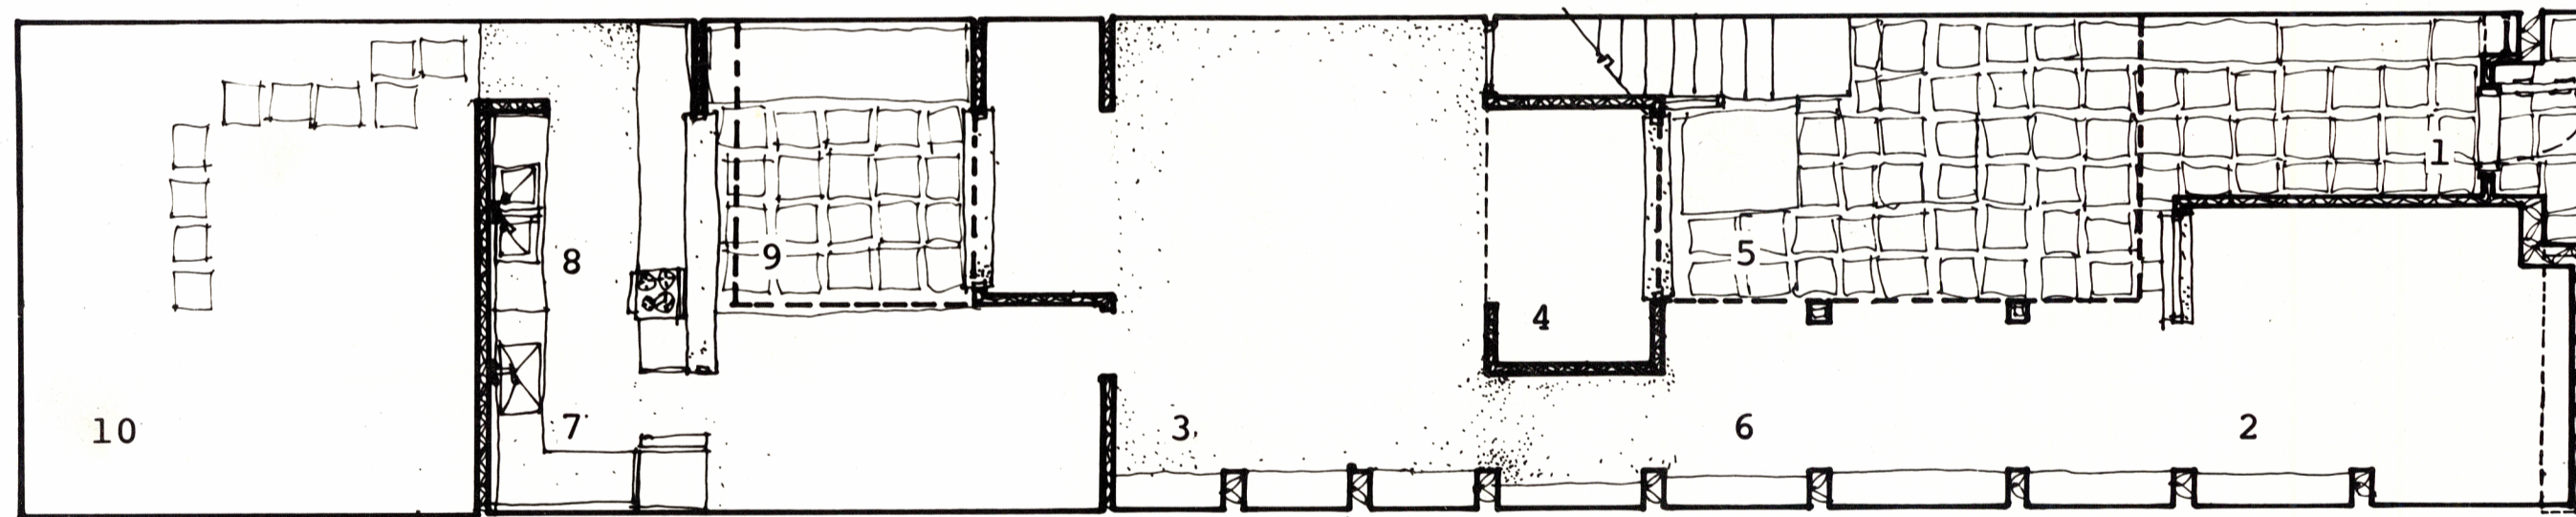

First Floor

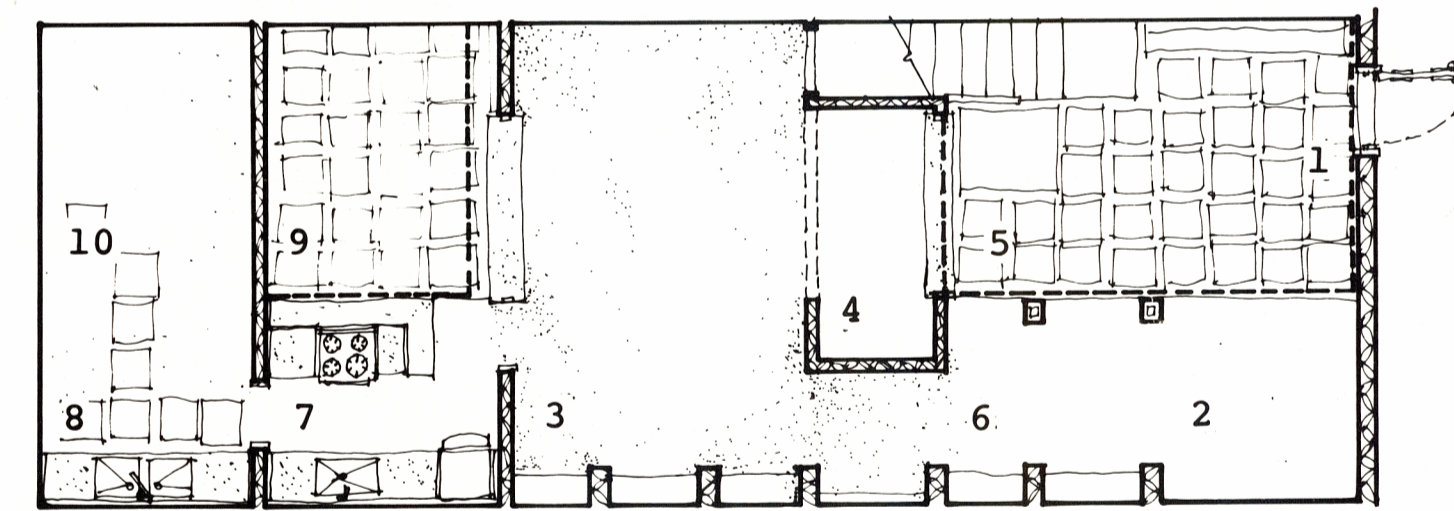

First Floor

- | | |
|----------------------|--------------------------|
| 1 Entrance | 10 Storage Patio |
| 2 Sala (Parlor) | 11 Master Bedroom |
| 3 Family Room | 12 Bed Alcoves |
| 4 Family Room Alcove | 13 Mirador |
| 5 Main Patio | 14 Clothes Drying Closet |
| 6 Veranda | 15 Shower |
| 7 Kitchen | 16 Toilet |
| 8 Laundry | 17 Future Bed Alcove |
| 9 Kitchen Patio | |

