


BLDG. I

BLDG. II

WEST ELEVATION - FROM ALLEY

1/8" = 1'-0"

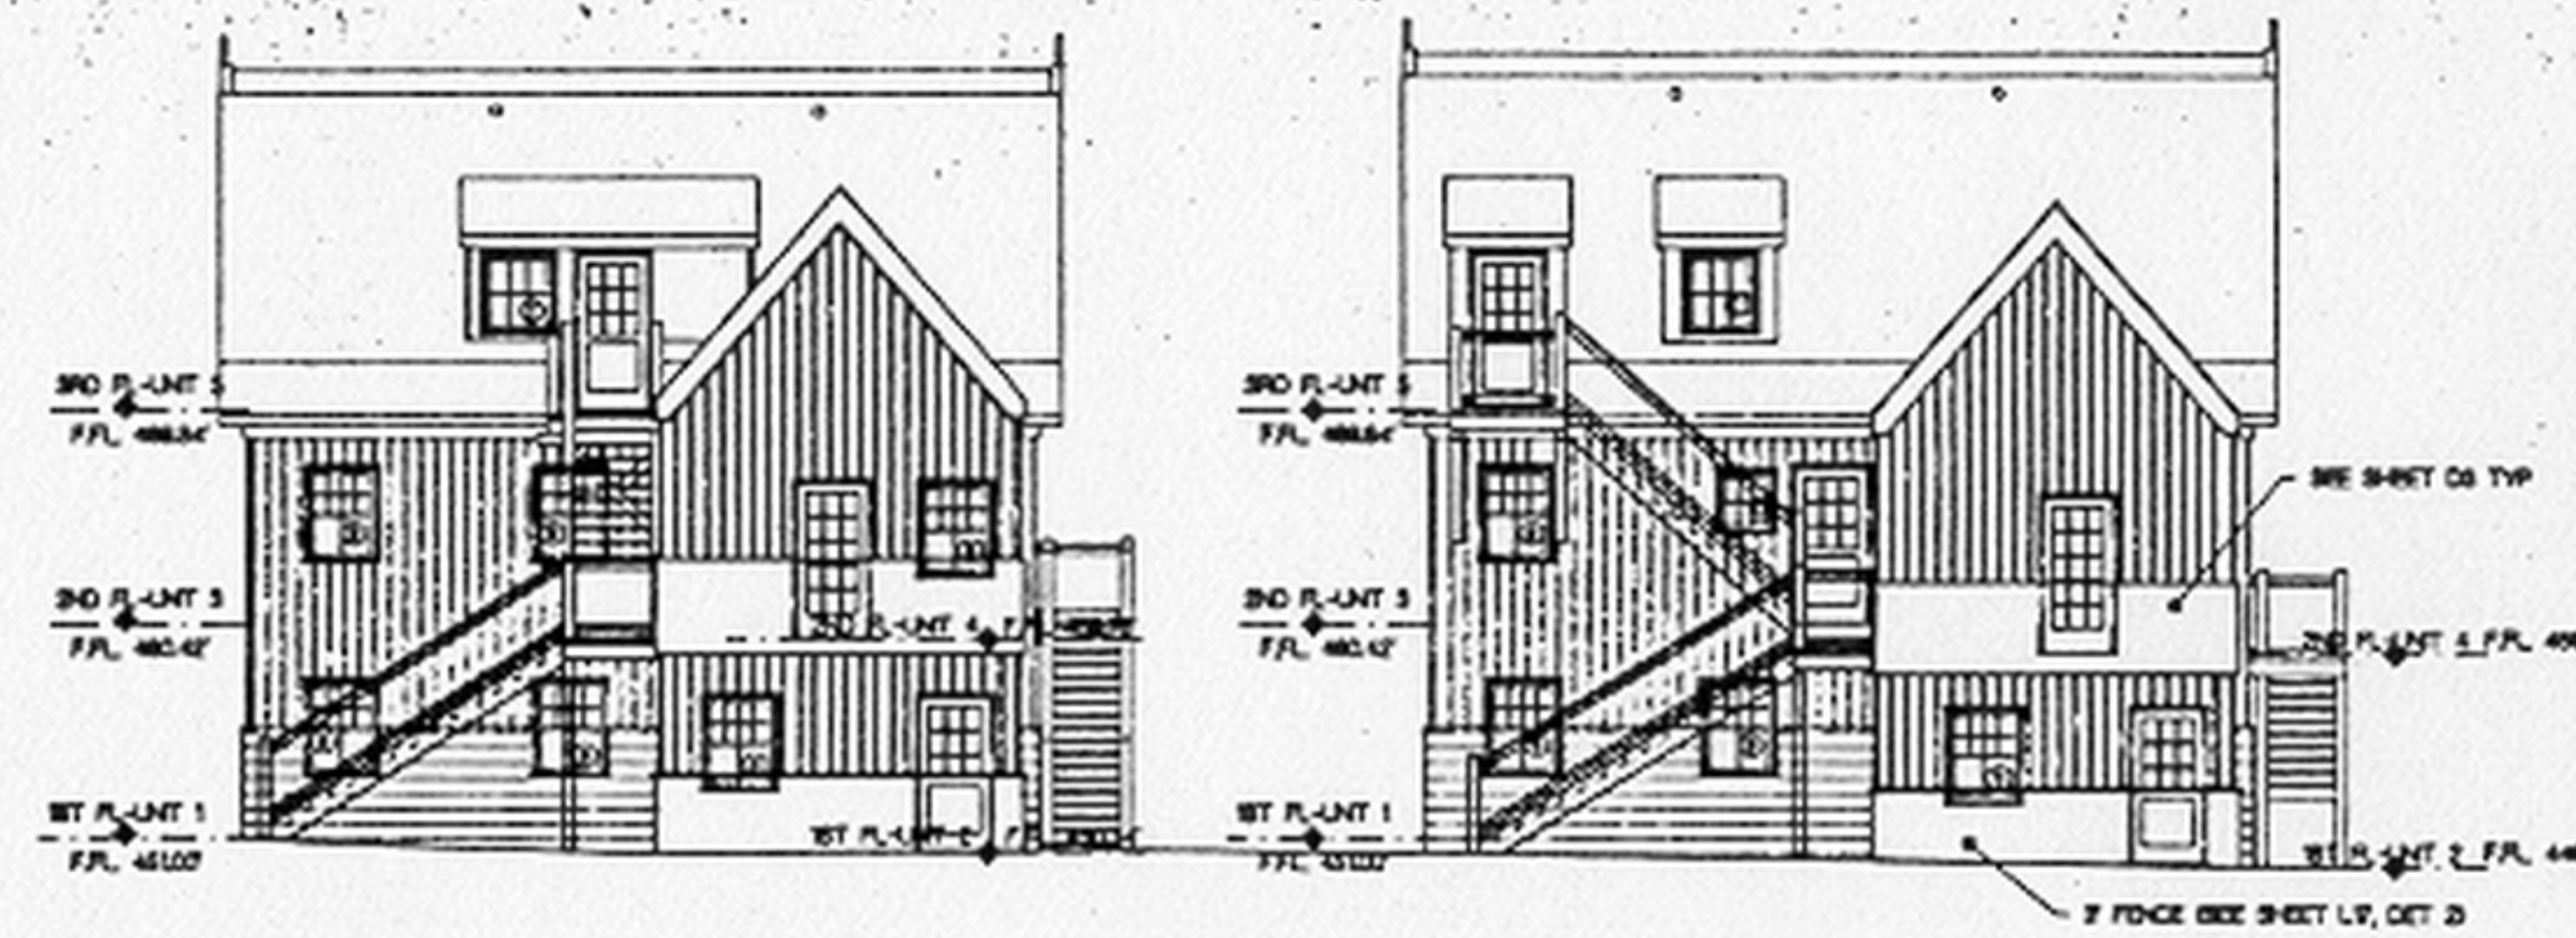


BLDG. IV

BLDG. III


EAST ELEVATION - FROM AGATE STREET

1/8" = 1'-0"

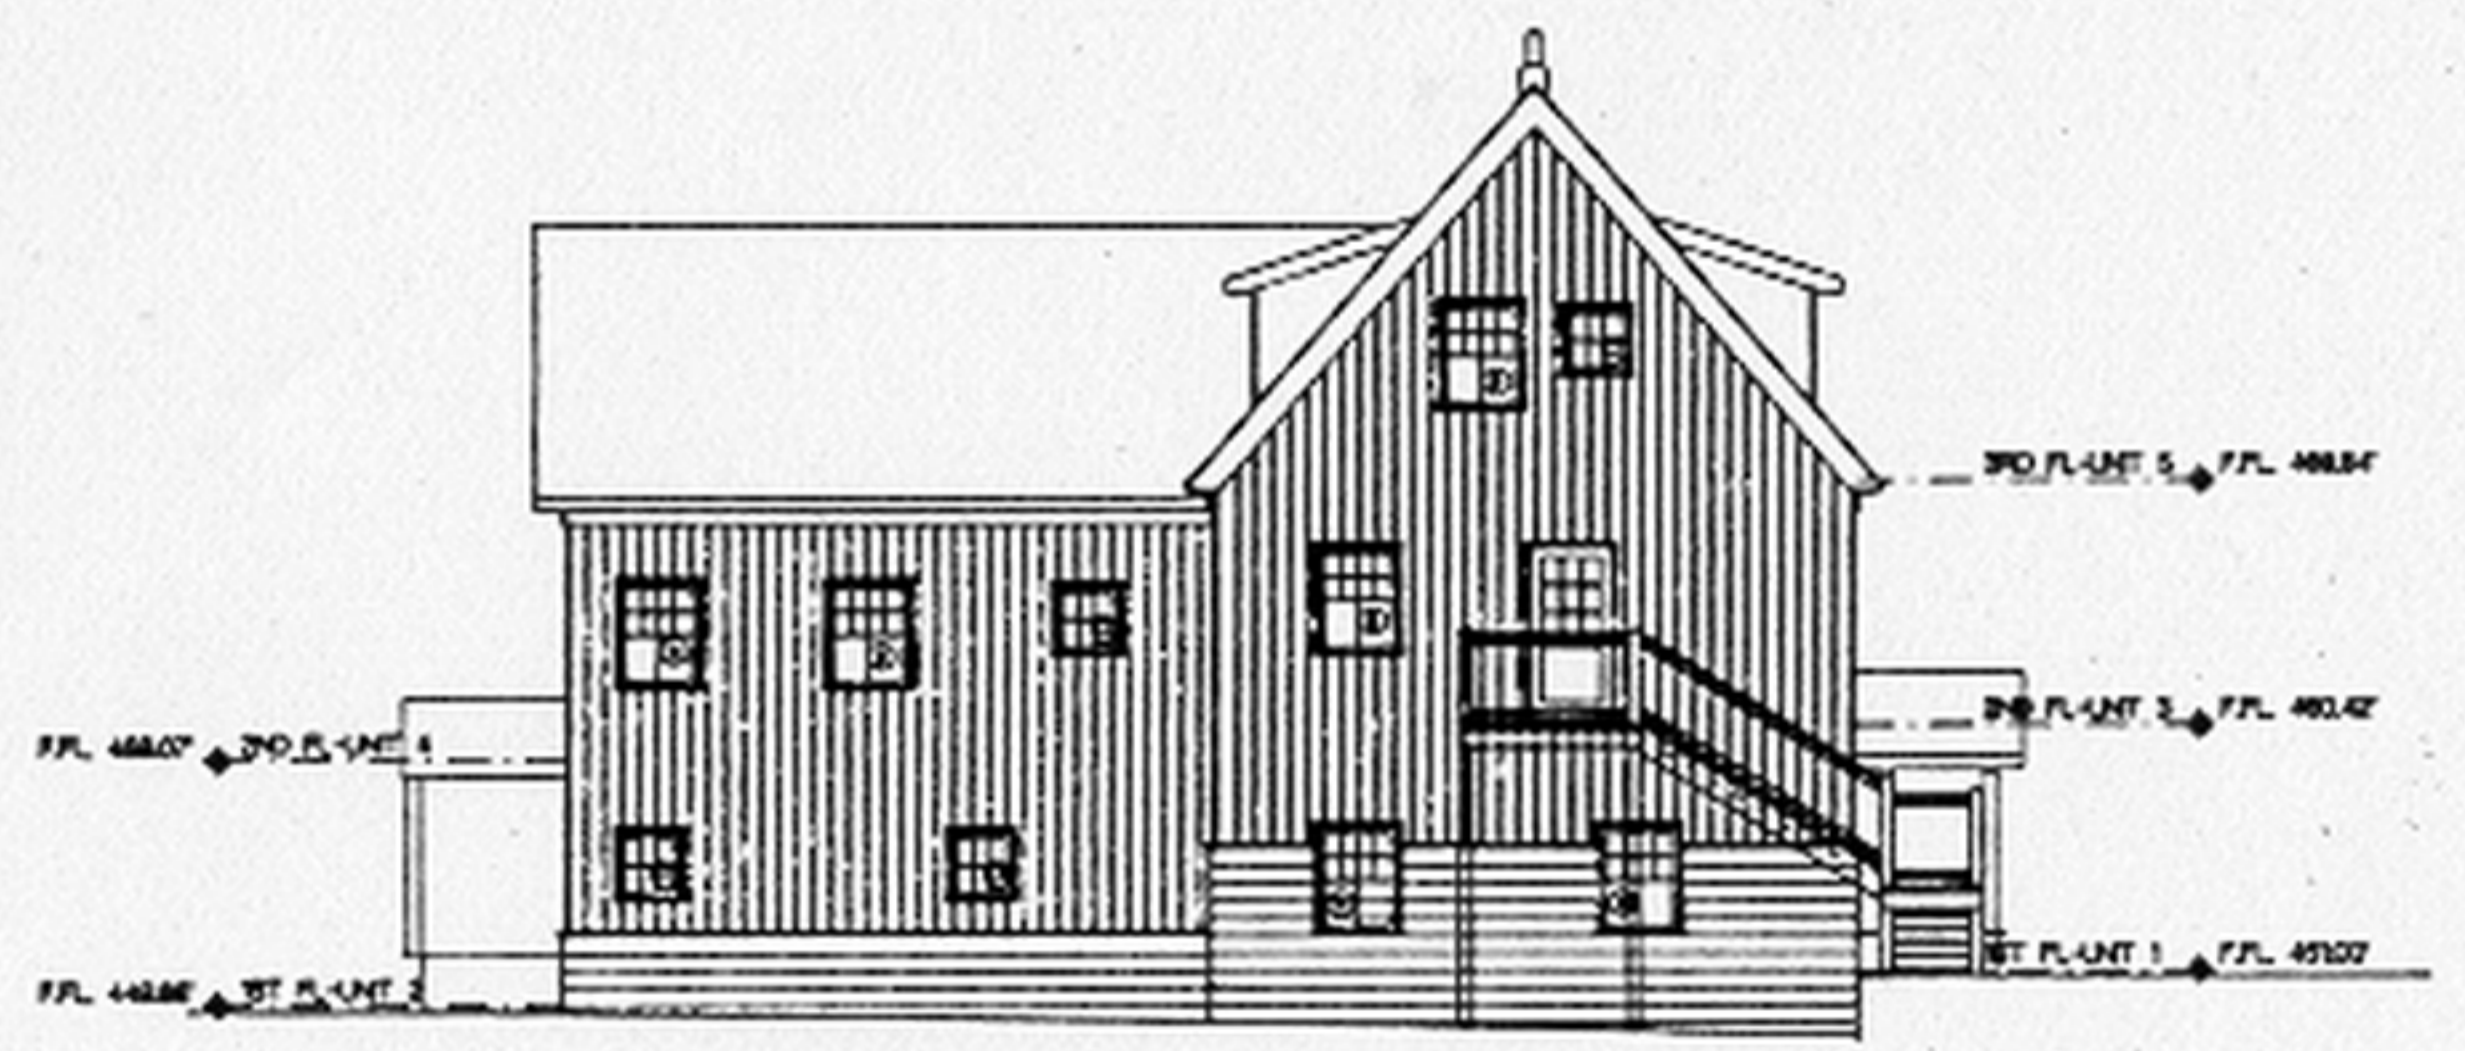


BLDG. III

NORTH ELEVATION - FROM 18TH AVENUE

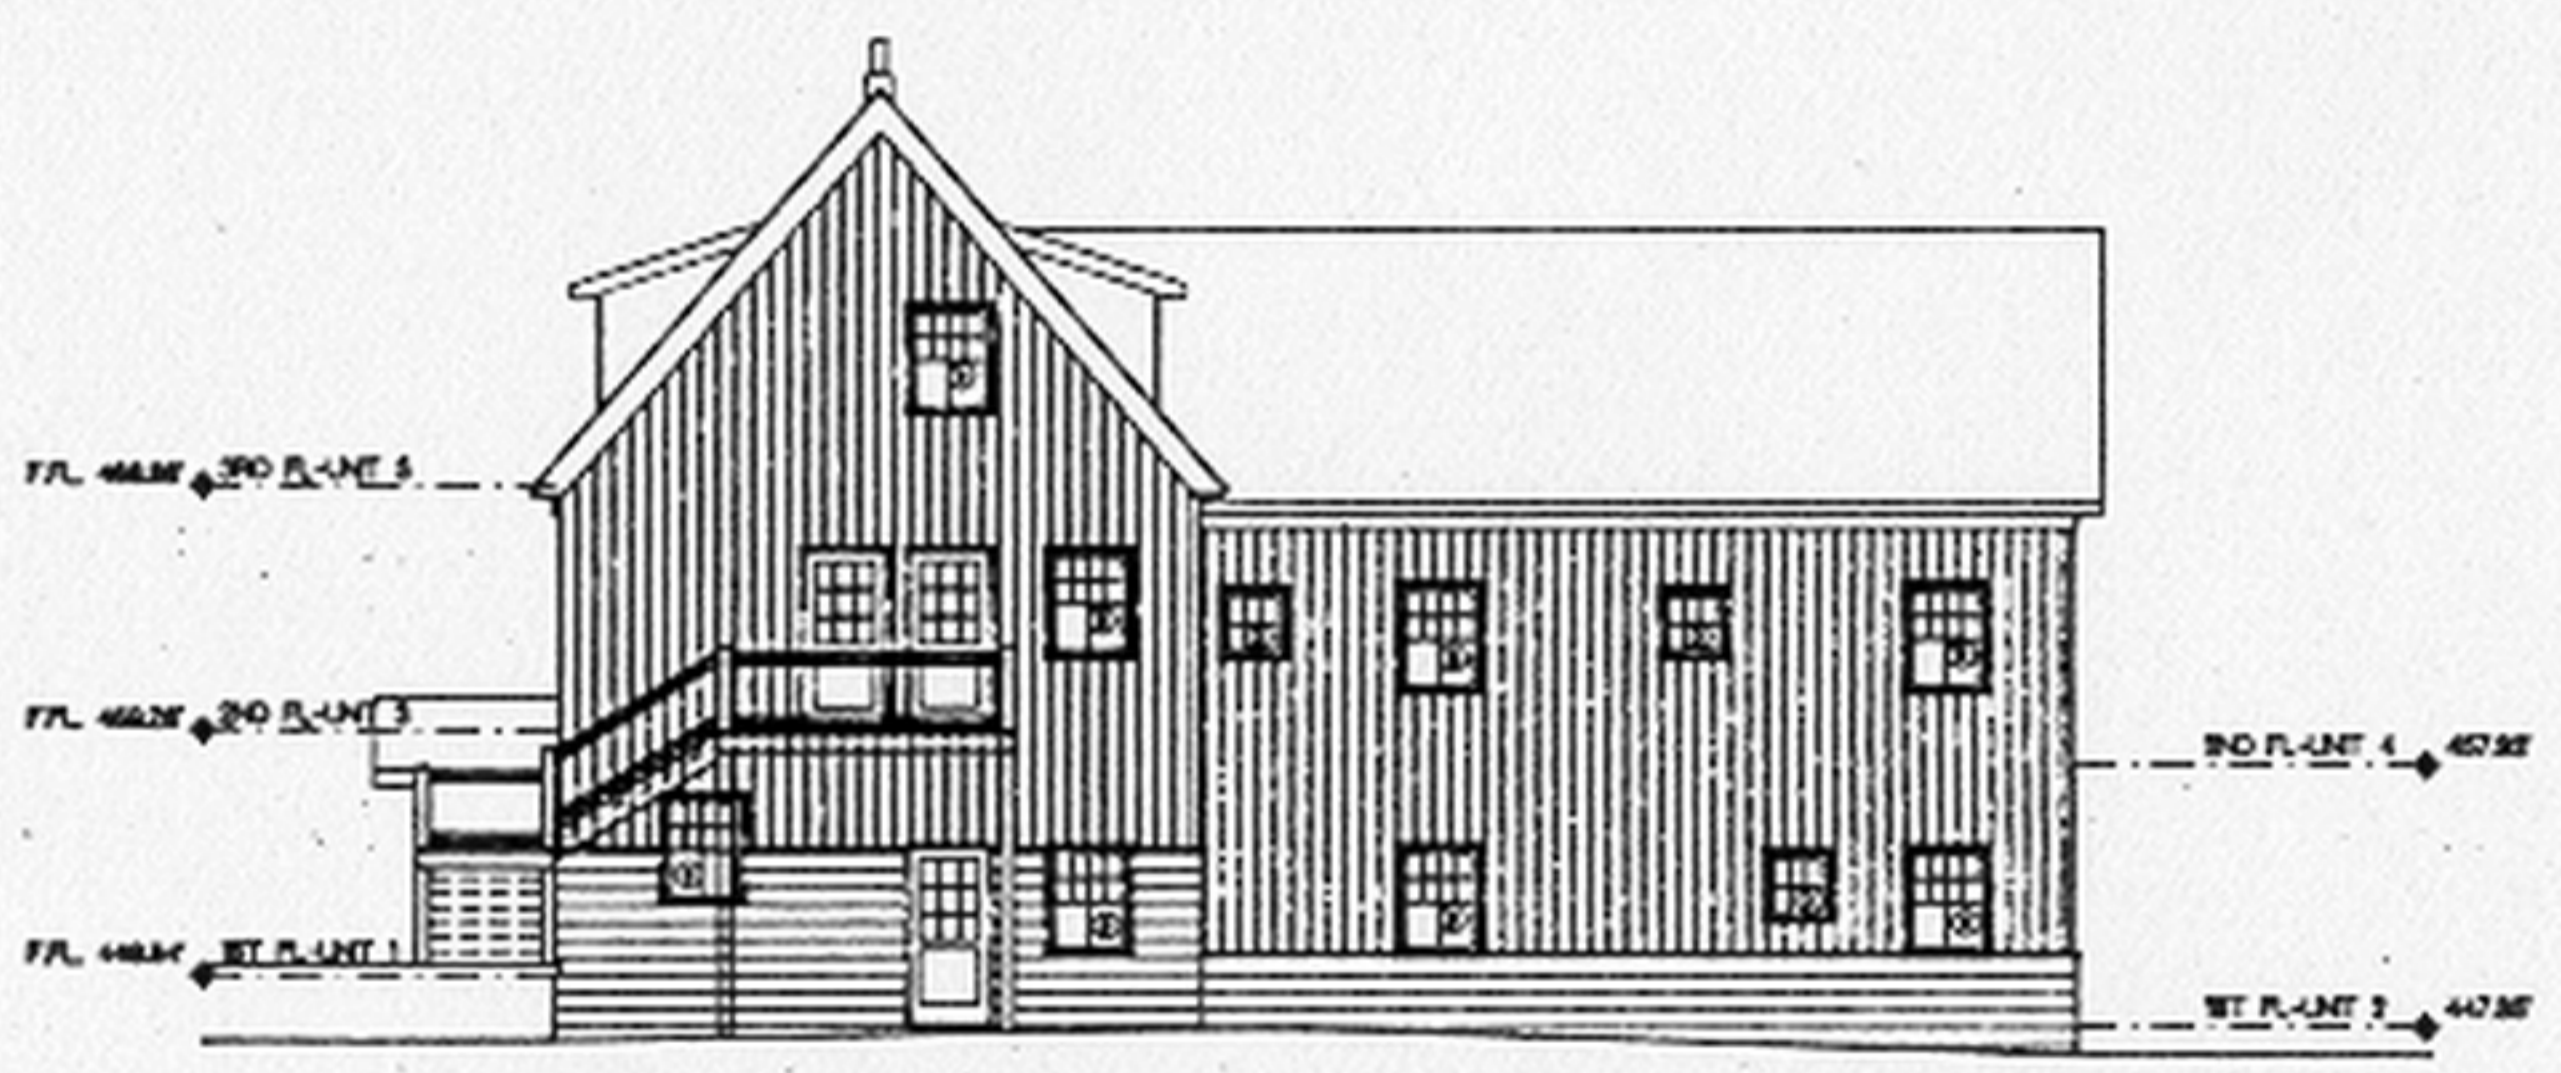


BLDG. I

1/8" = 1'-0"

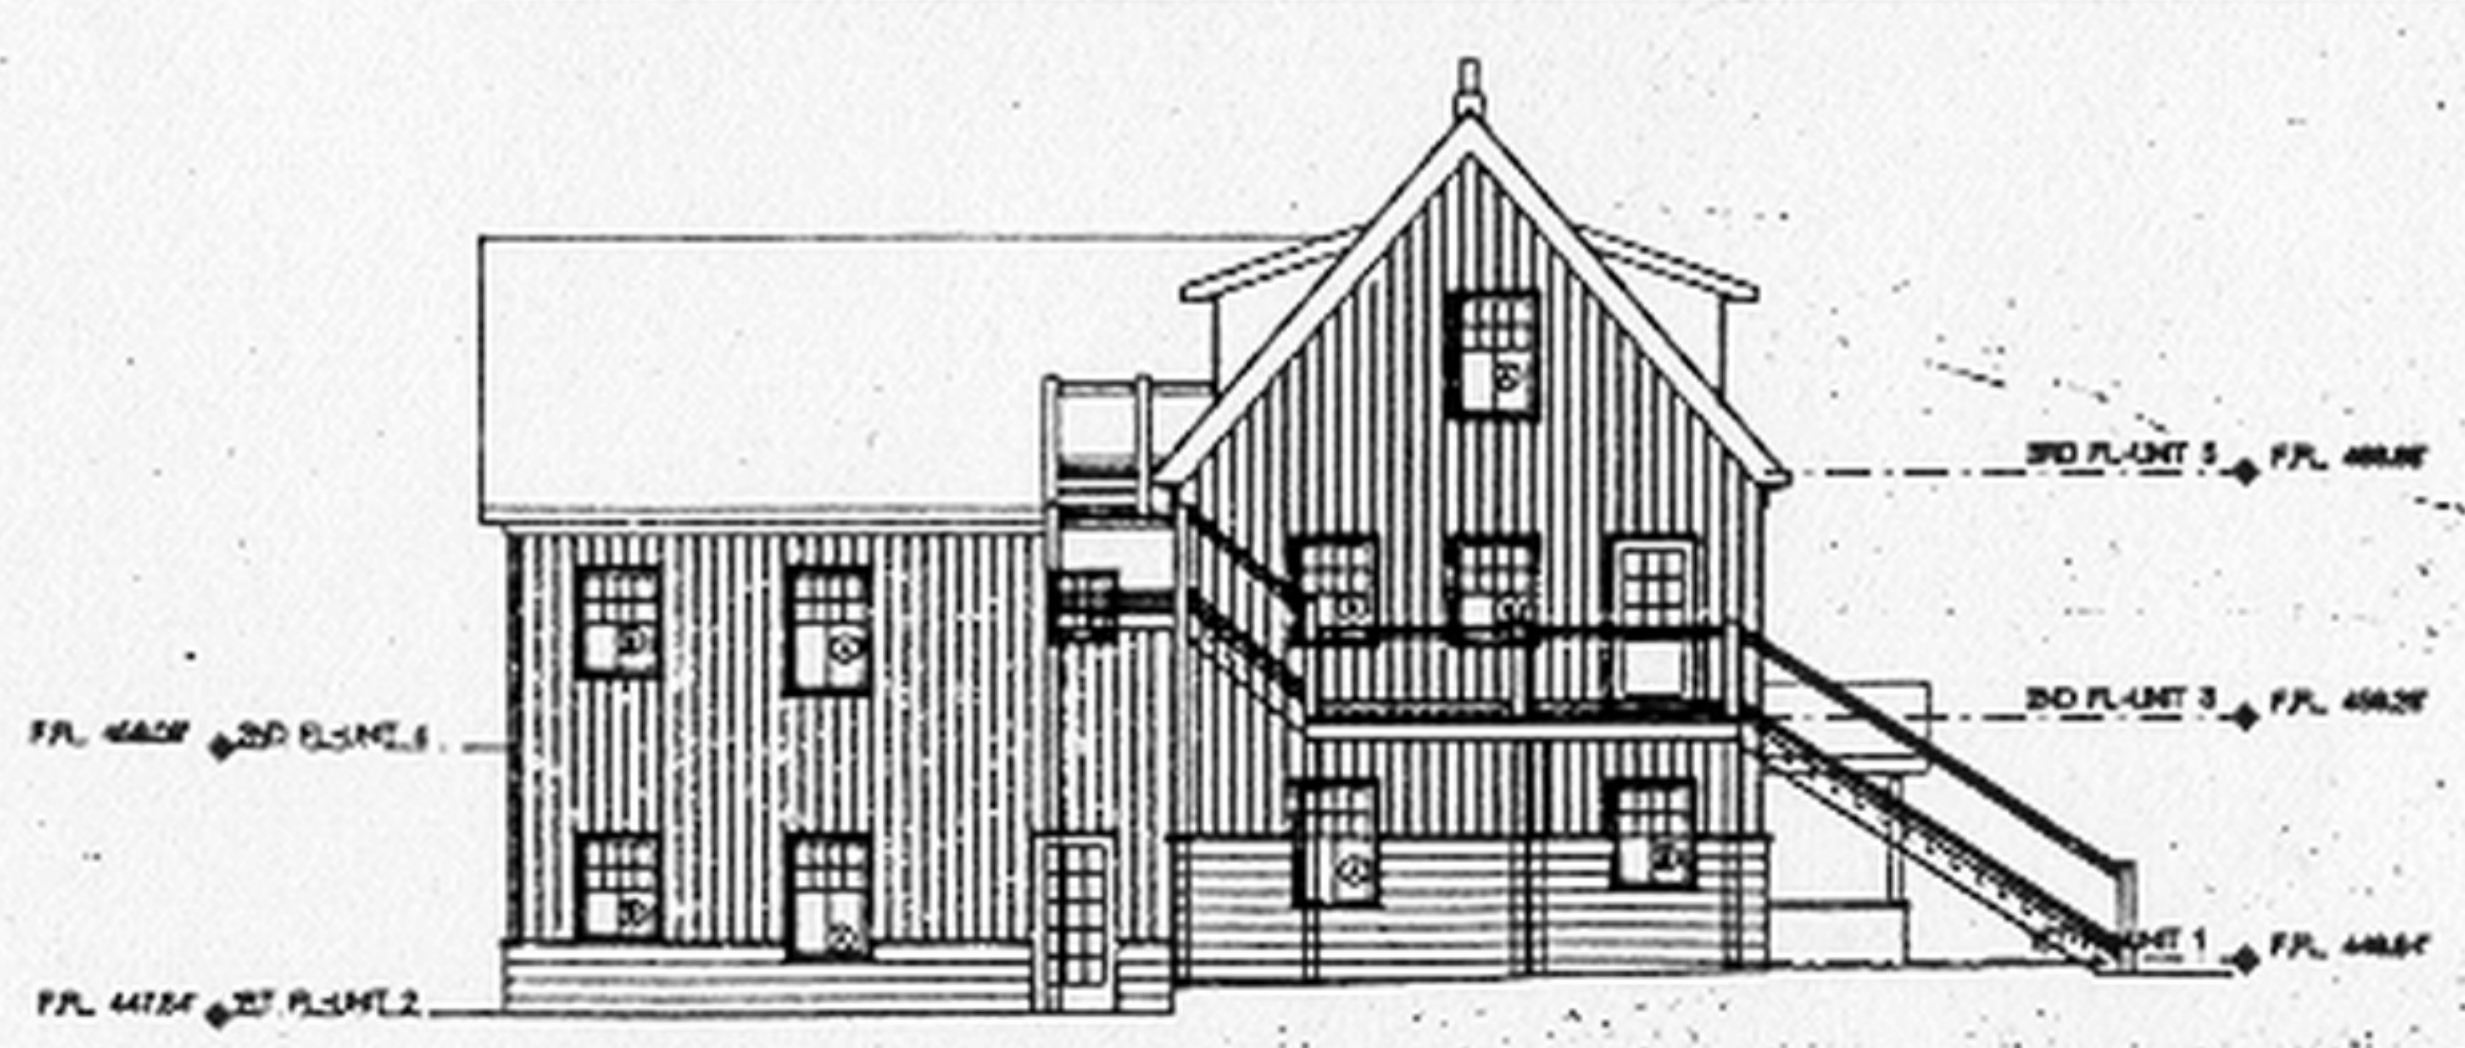

BLDG. II

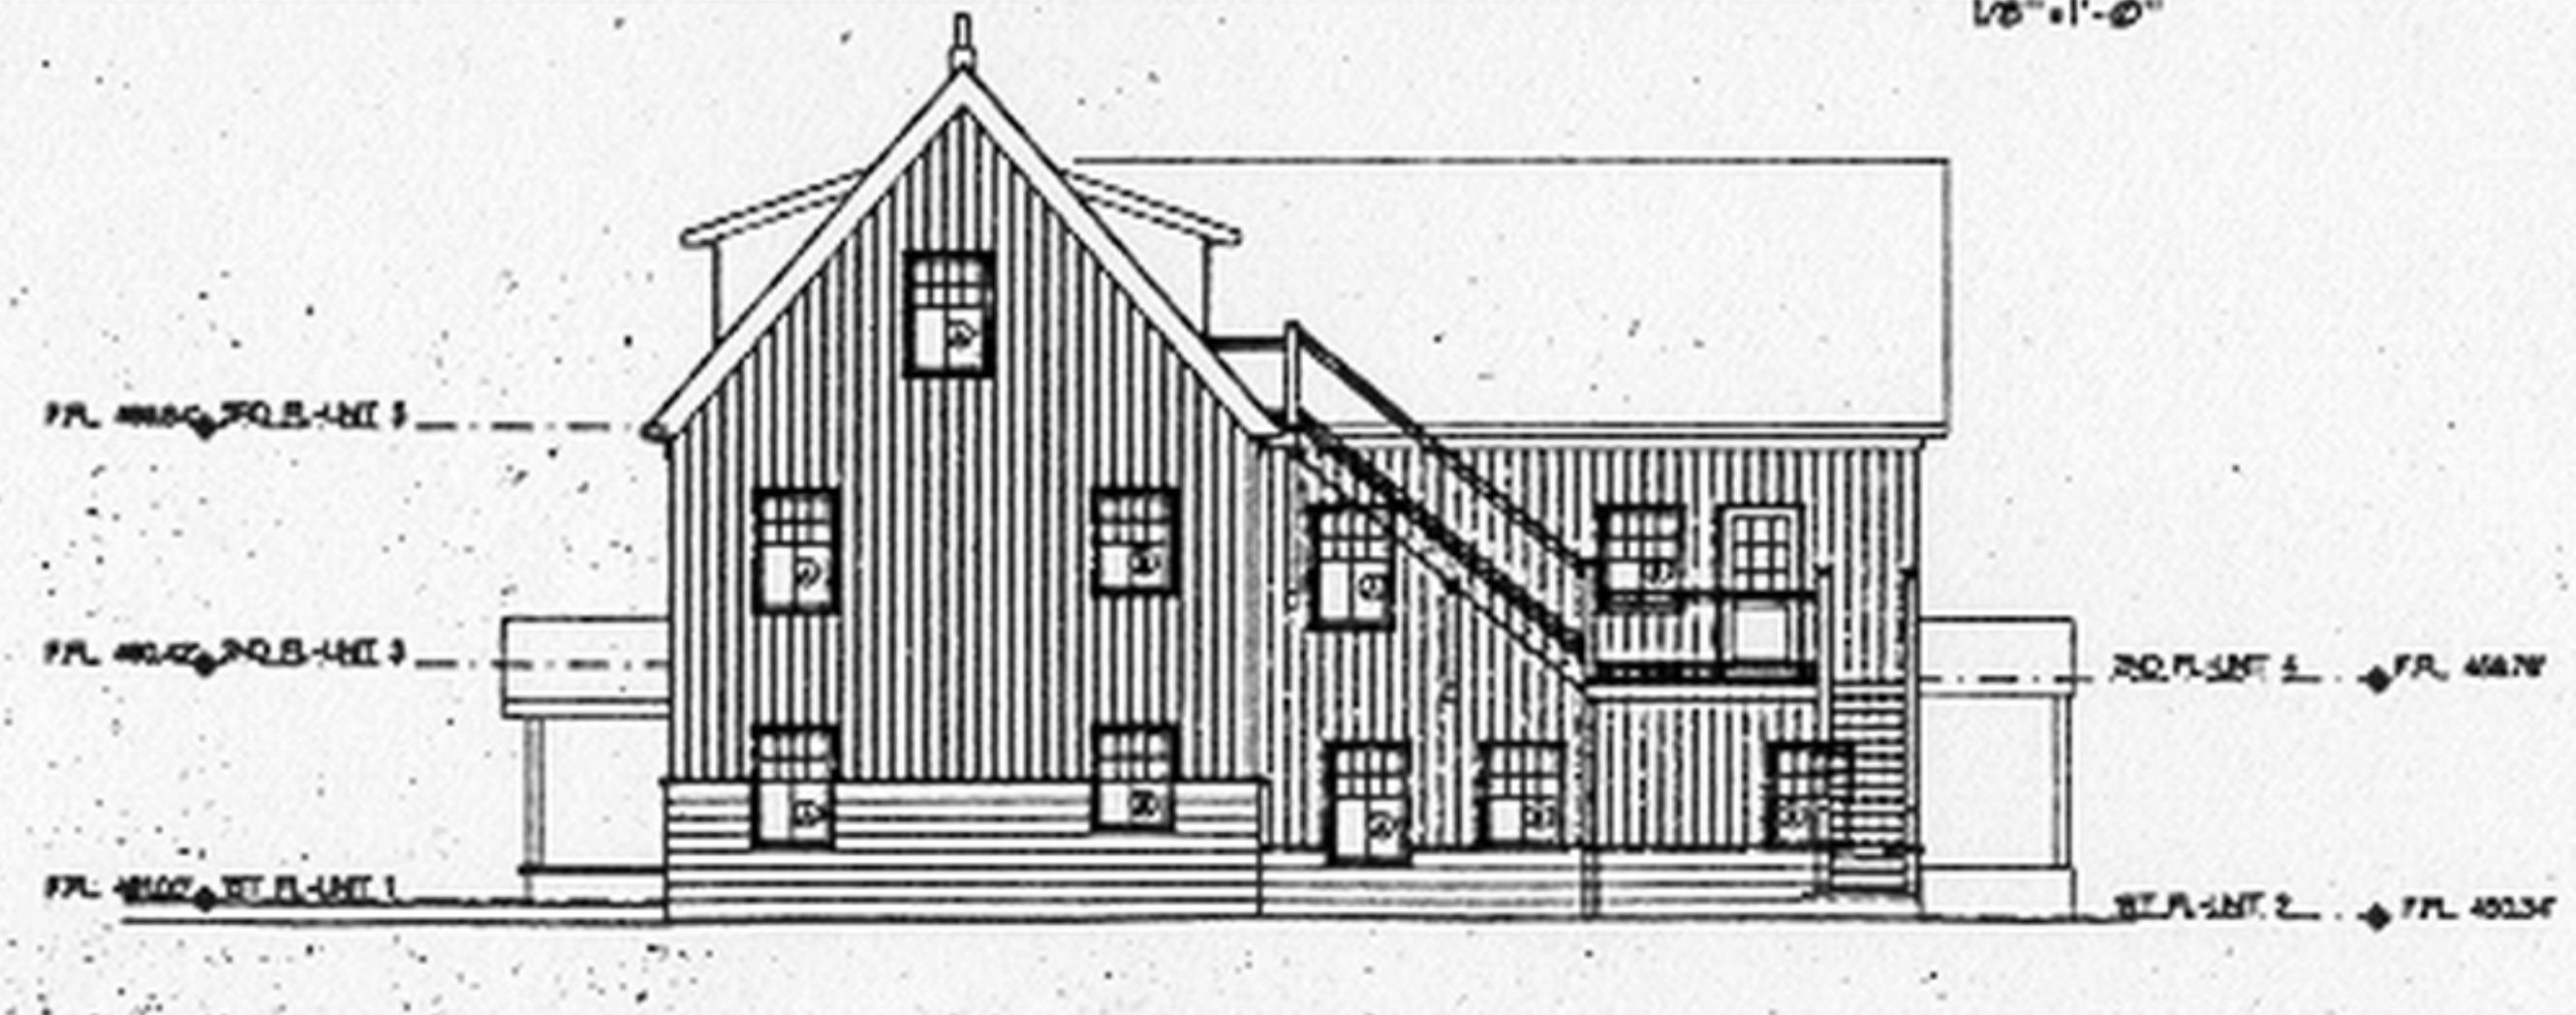

BLDG. IV

SOUTH ELEVATION - FROM SOUTH PROPERTY LINE

1/8" = 1'-0"