


FIRST WALL COURSE OF CONCRETE
BLOCKS. REINFORCEMENT !!!
ALTERNATE CORES.

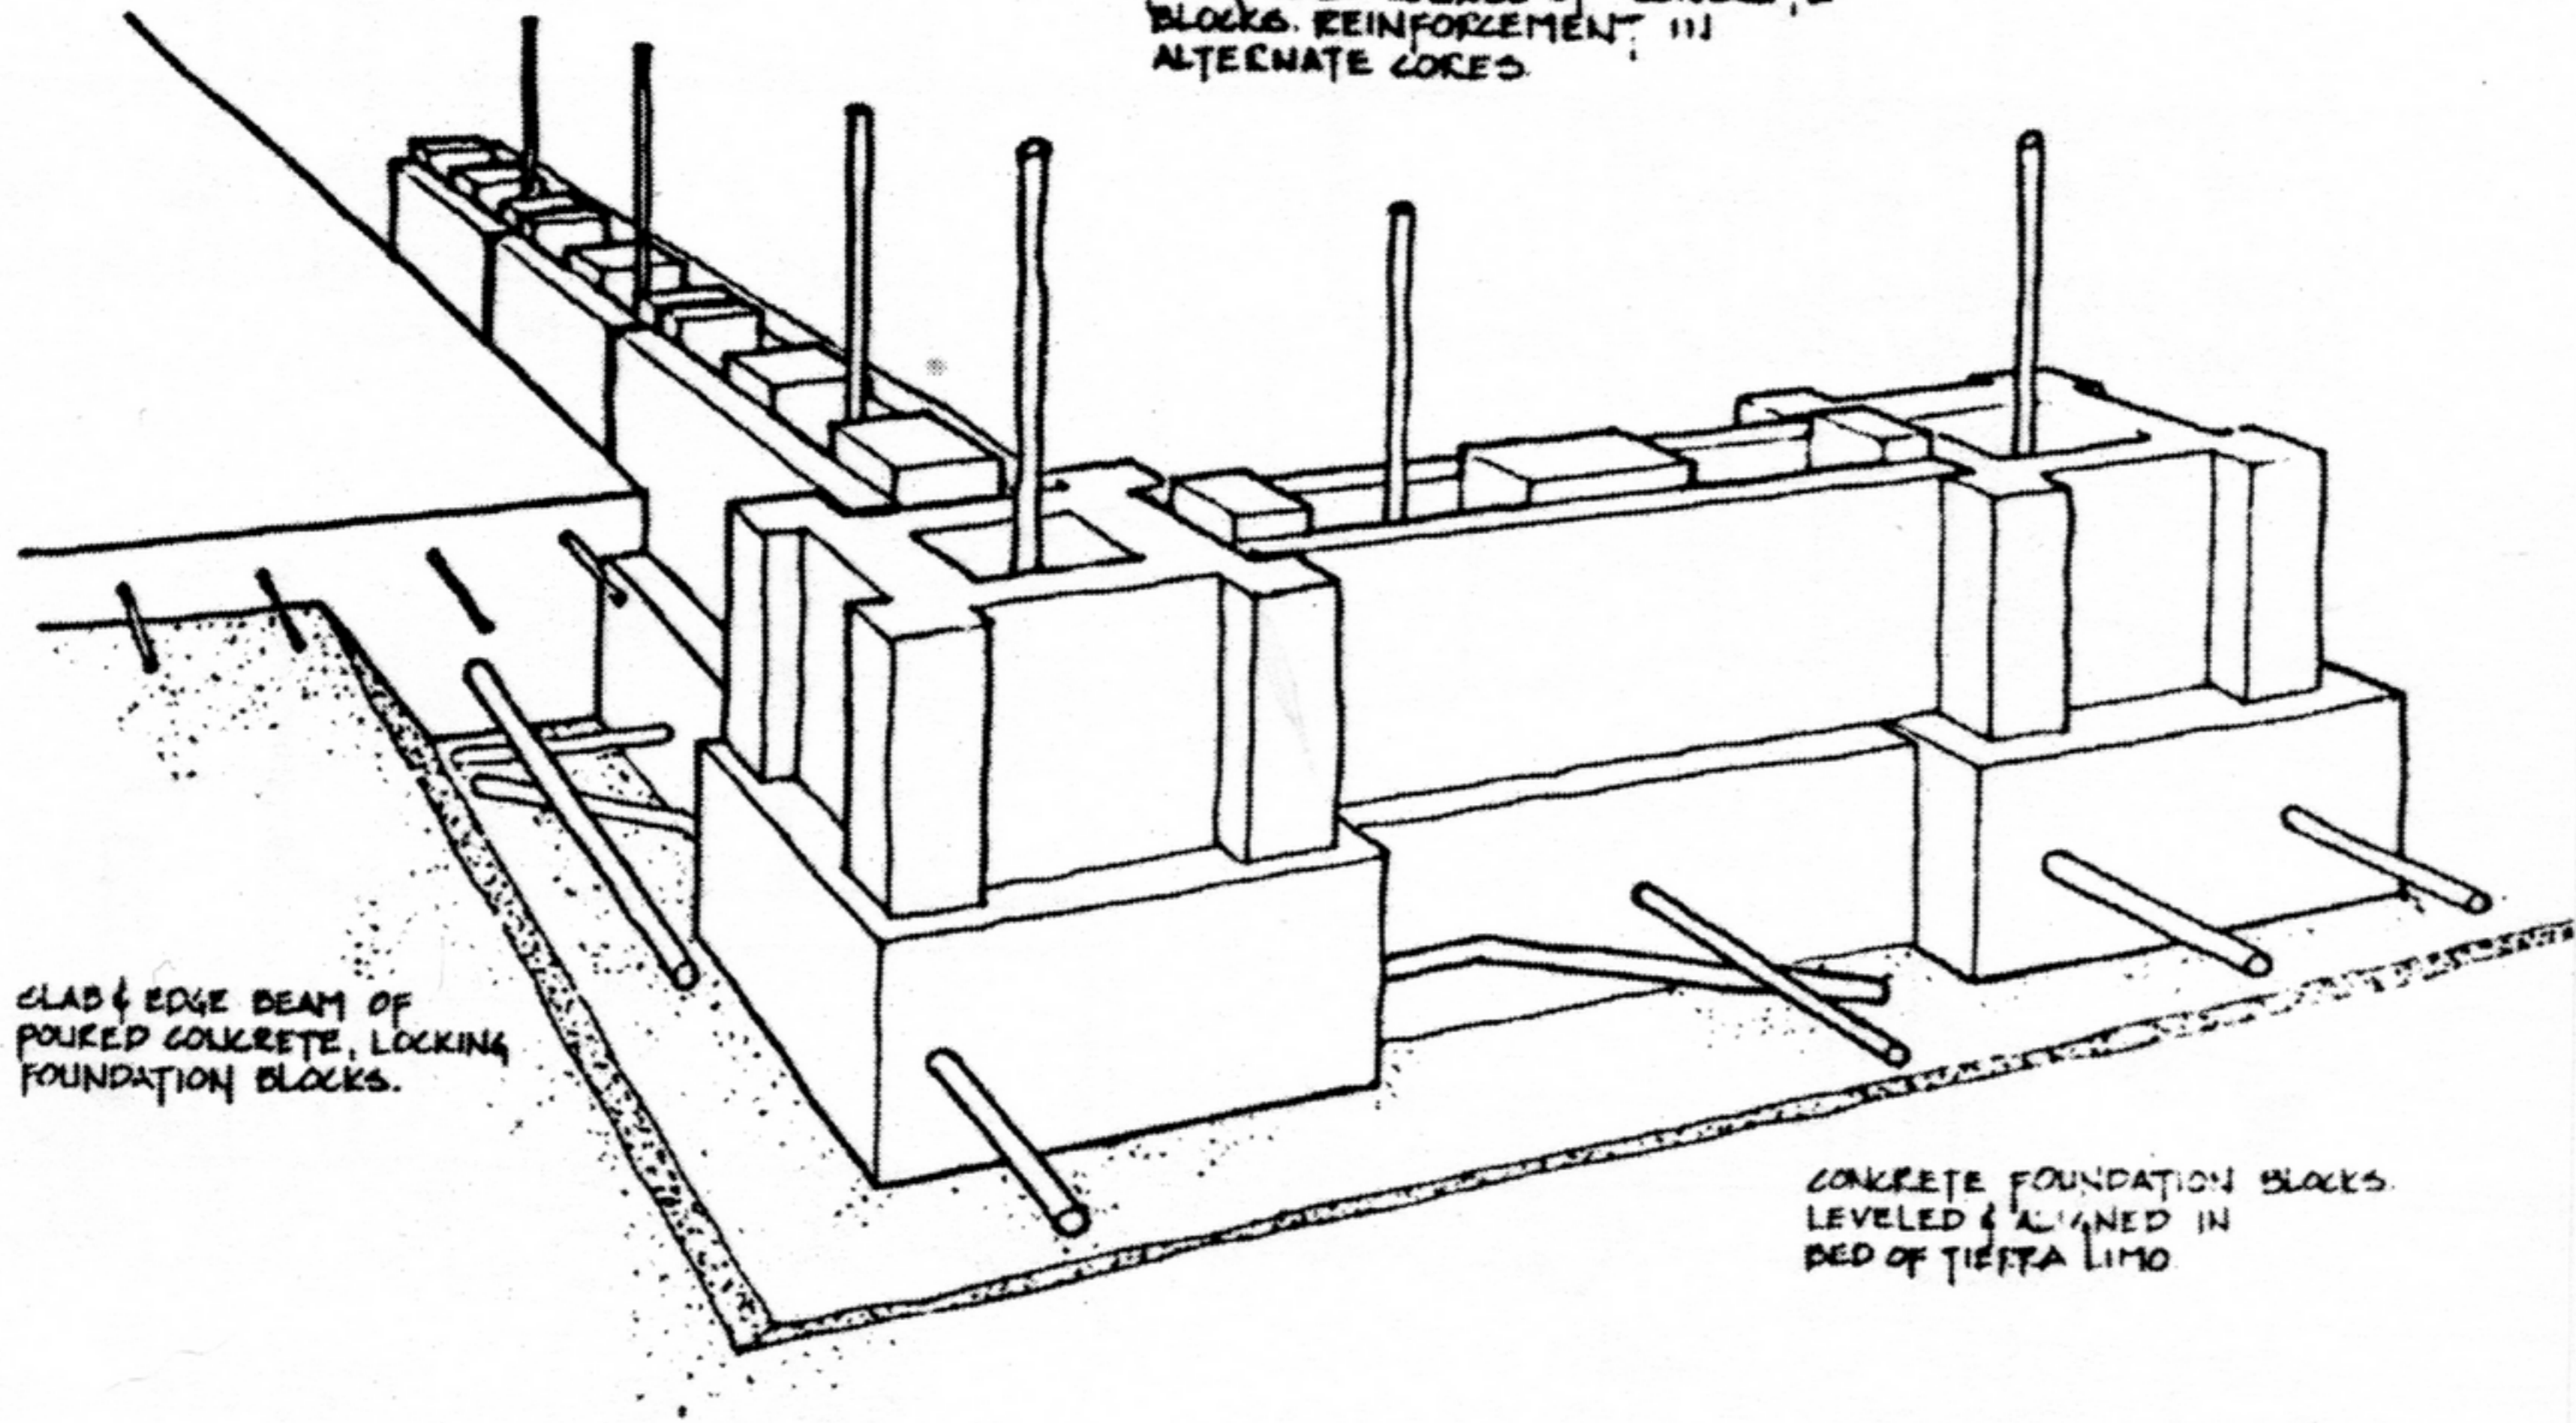

SLAB & EDGE BEAM OF
POURED CONCRETE, LOCKING
FOUNDATION BLOCKS.

CONCRETE FOUNDATION BLOCKS.
LEVELED & ALIGNED IN
BED OF TIERRA LIMO.