




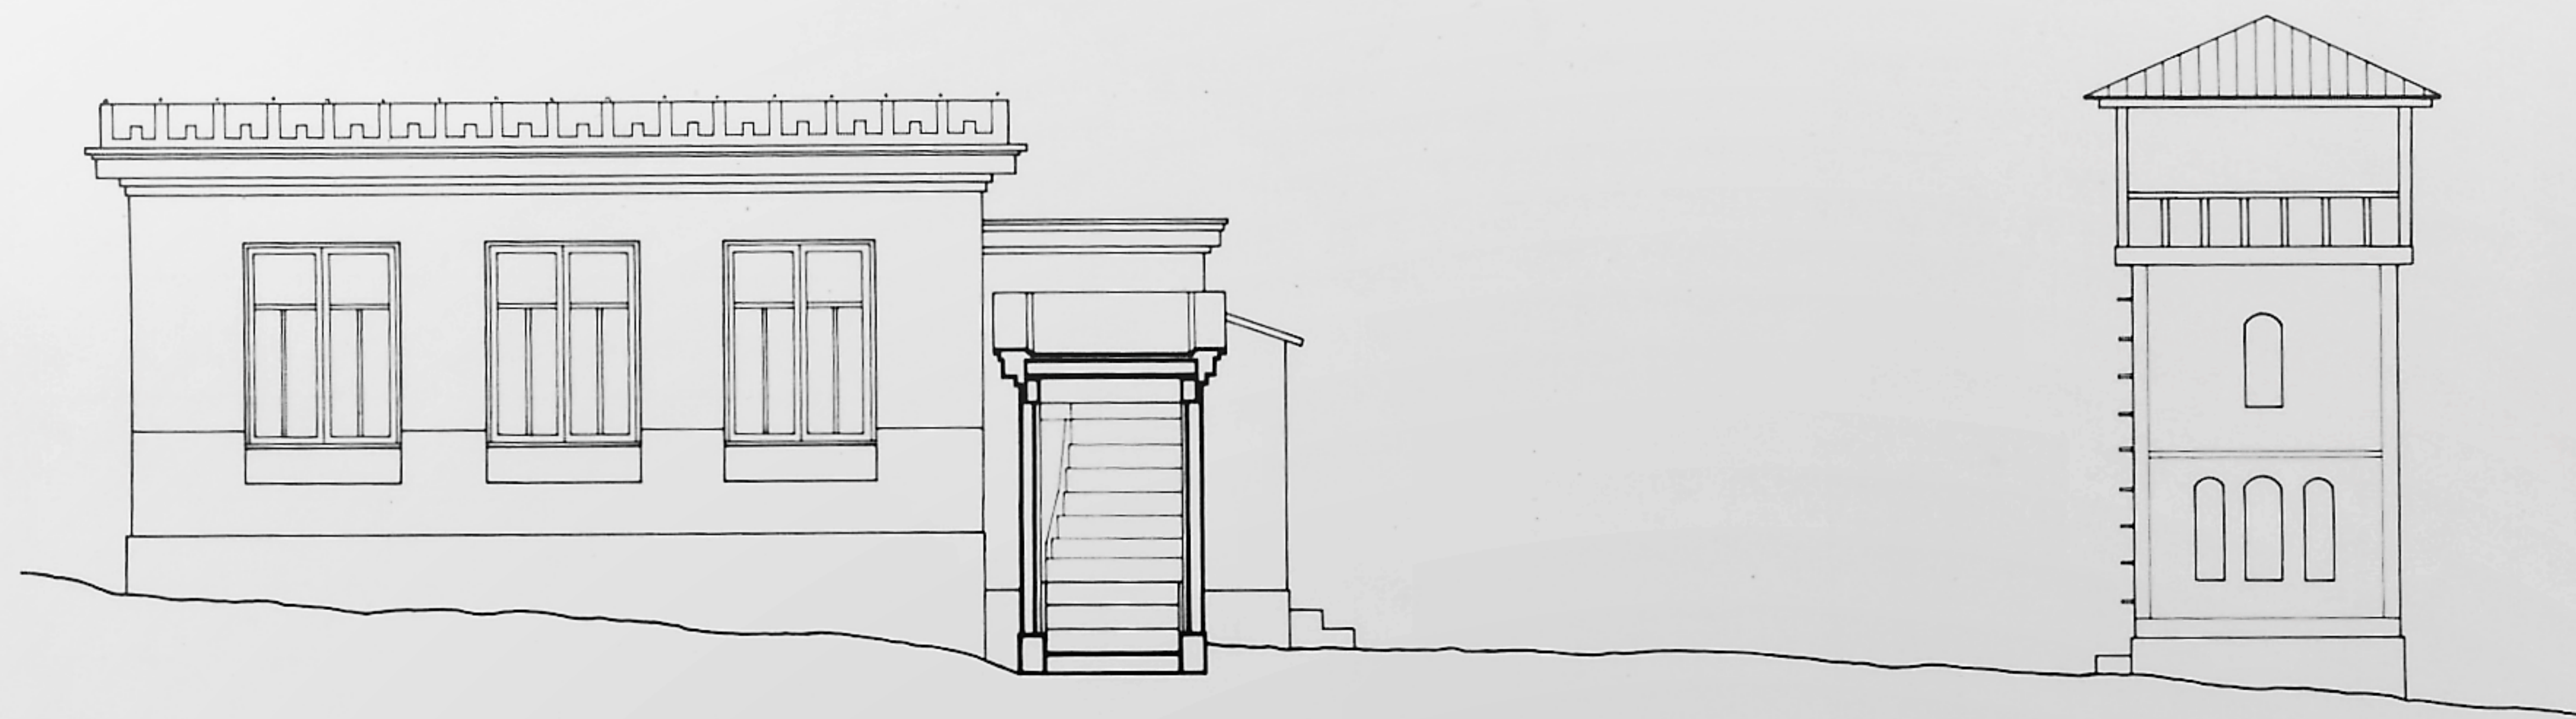

STUDIO-TOWER ELEVATION west

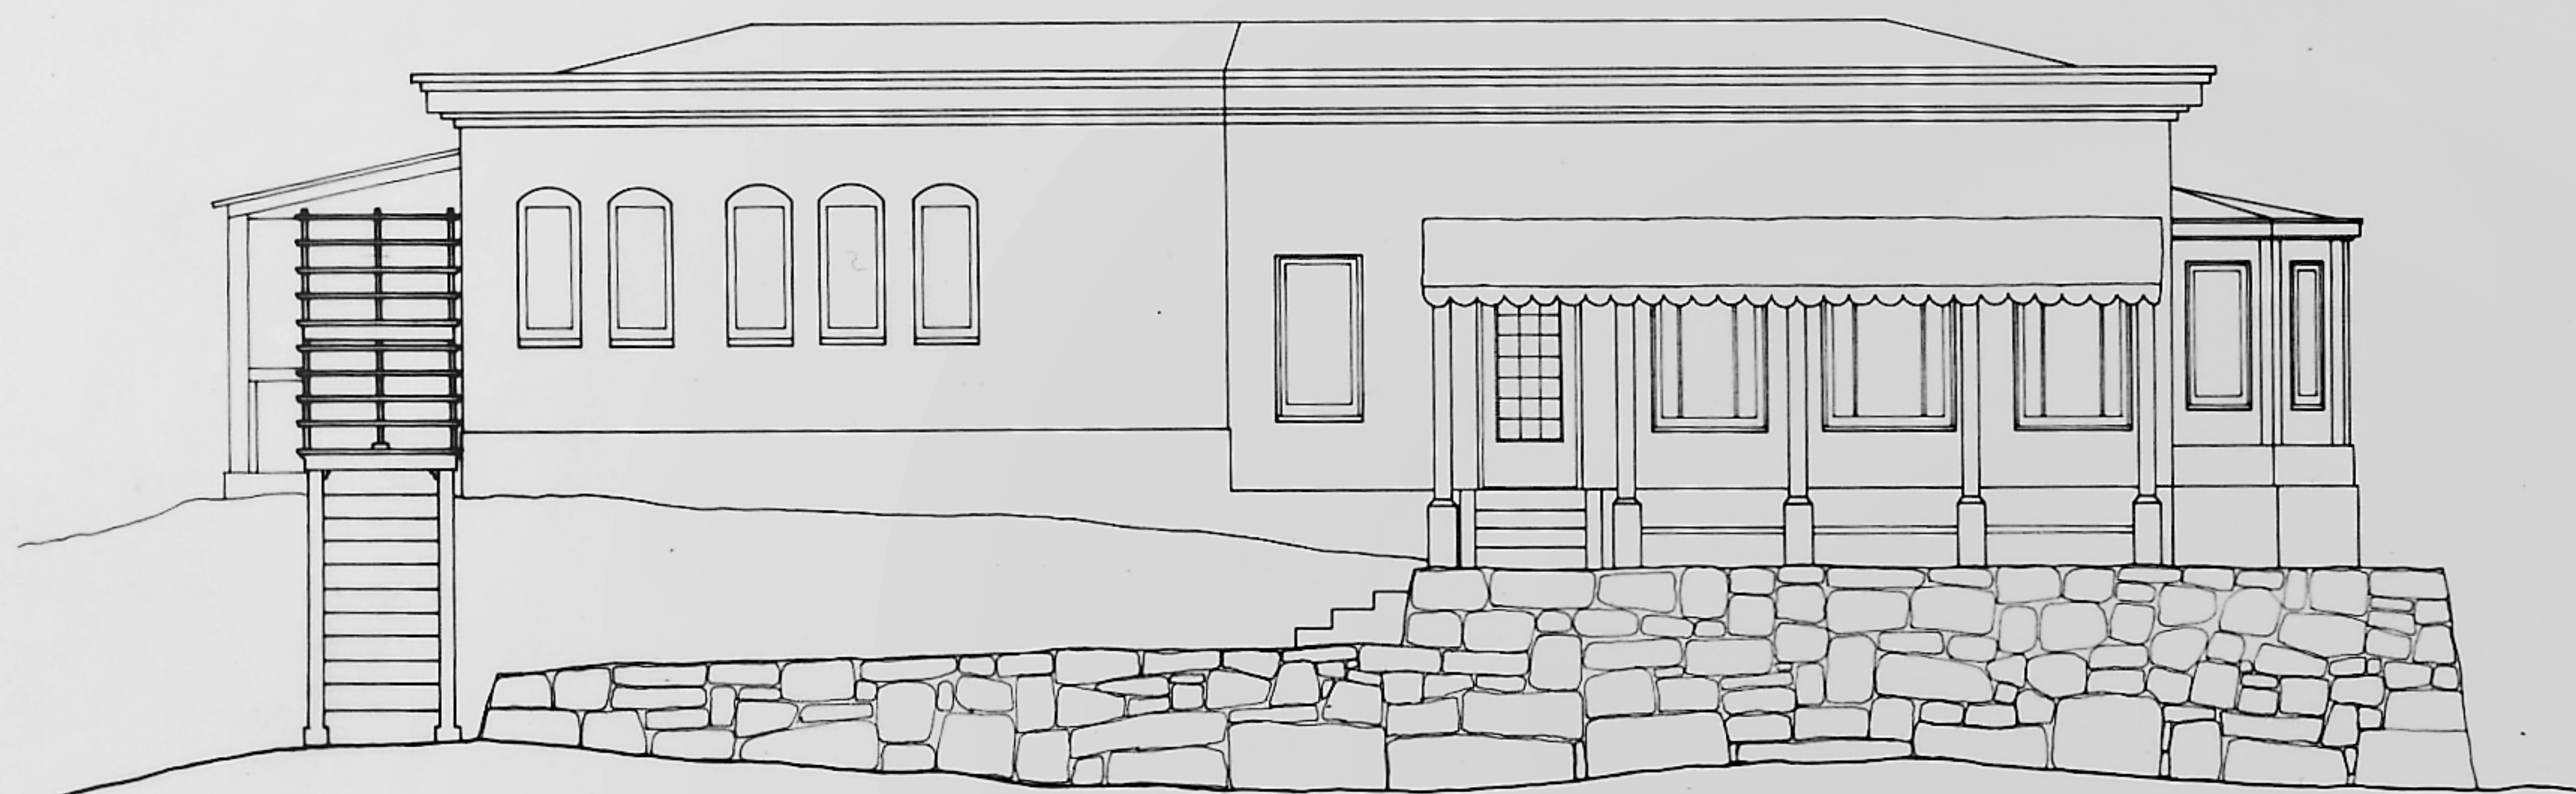

KITCHEN-LIVINGROOM ELEVATION west

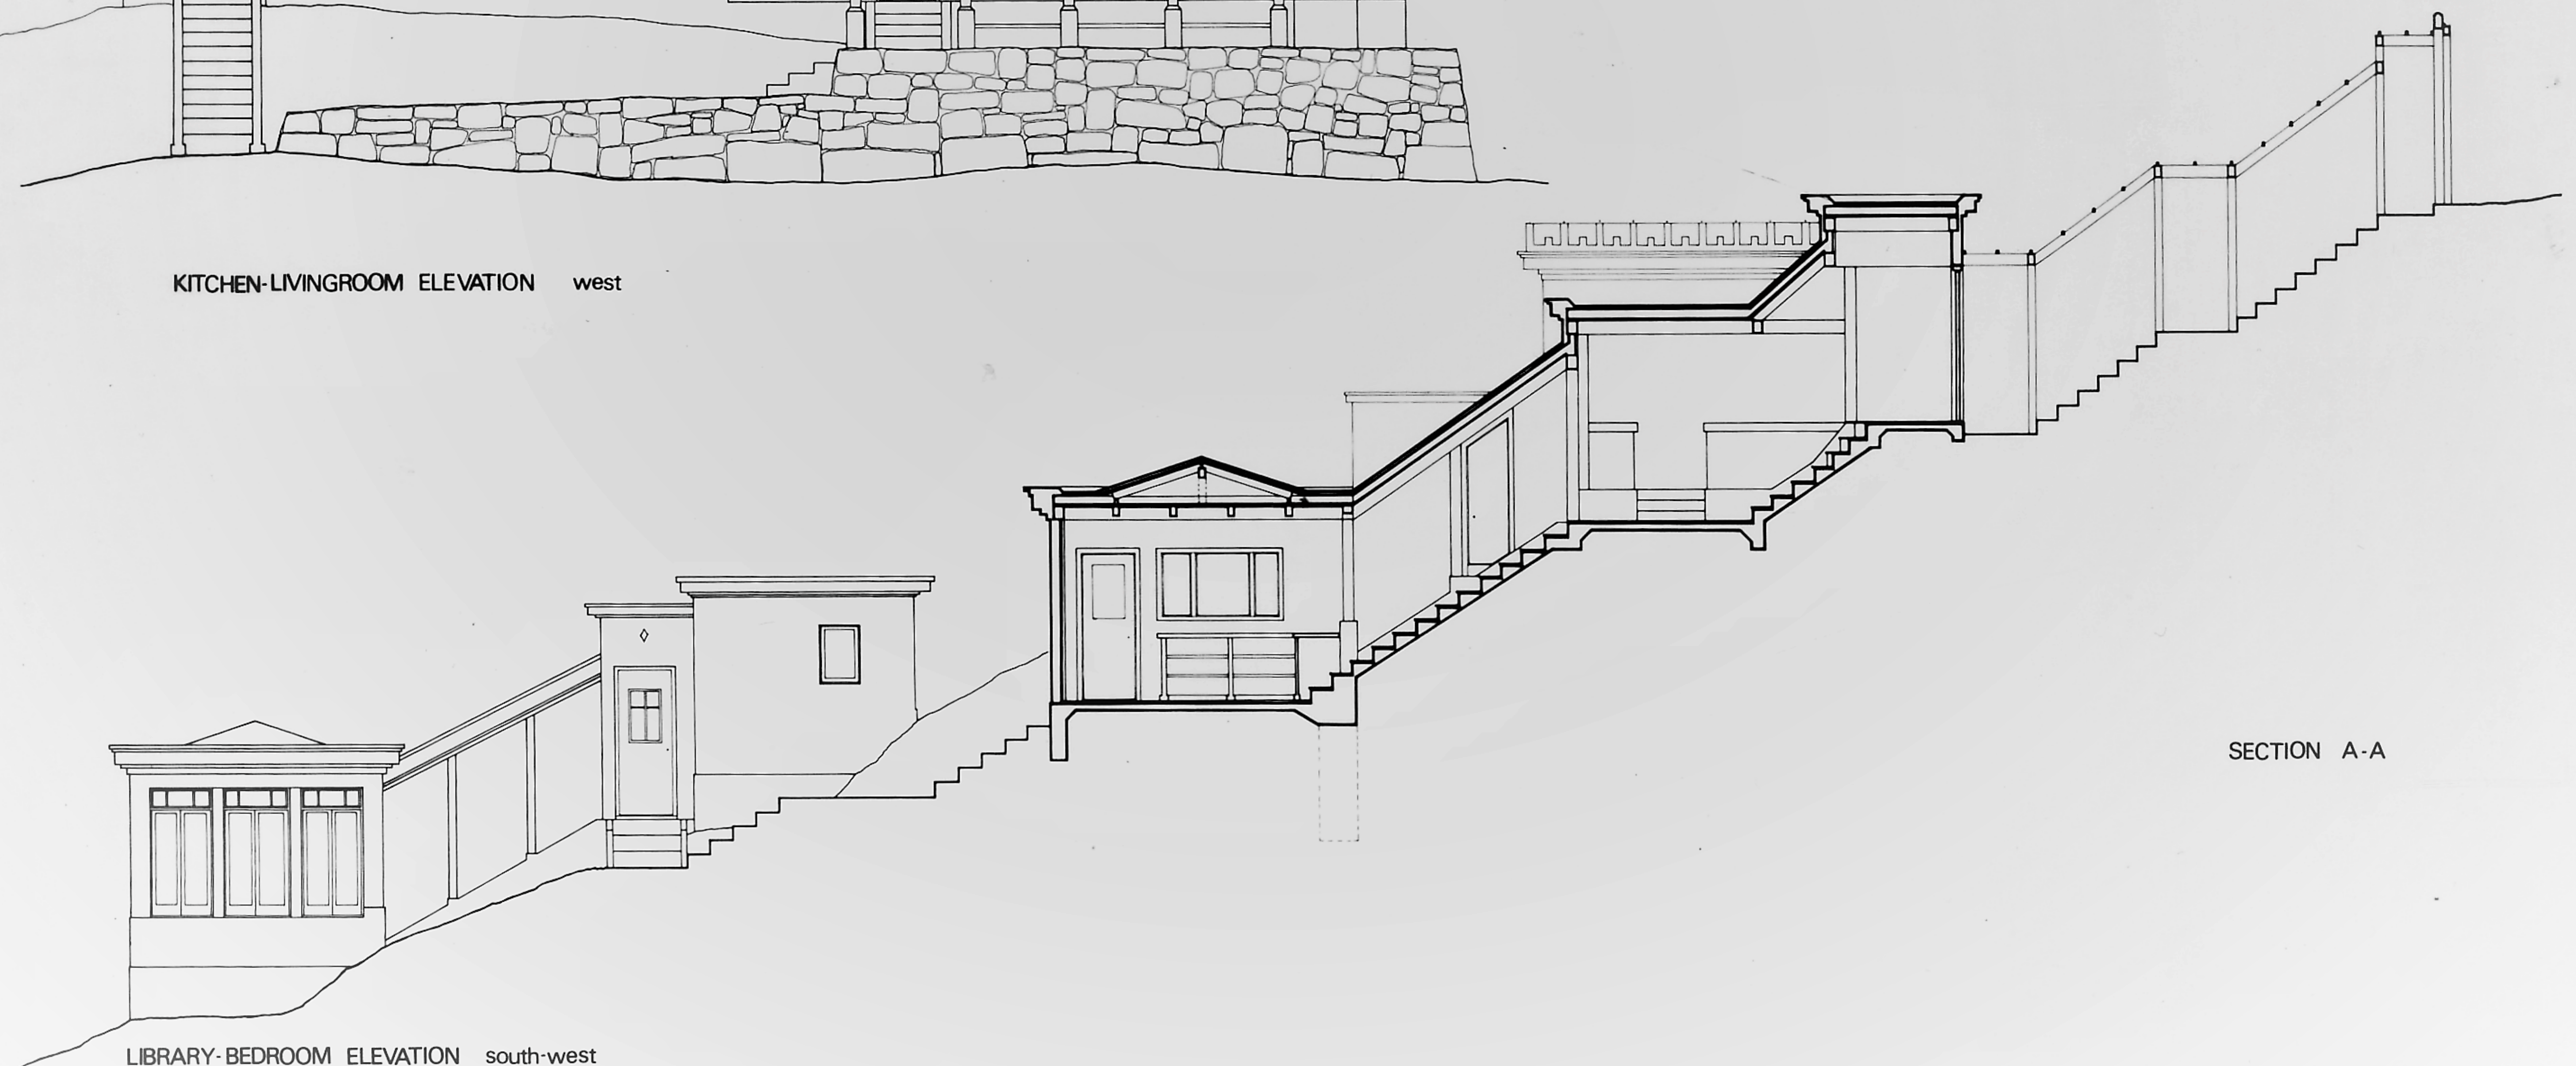

SECTION A-A

LIBRARY-BEDROOM ELEVATION south-west

