


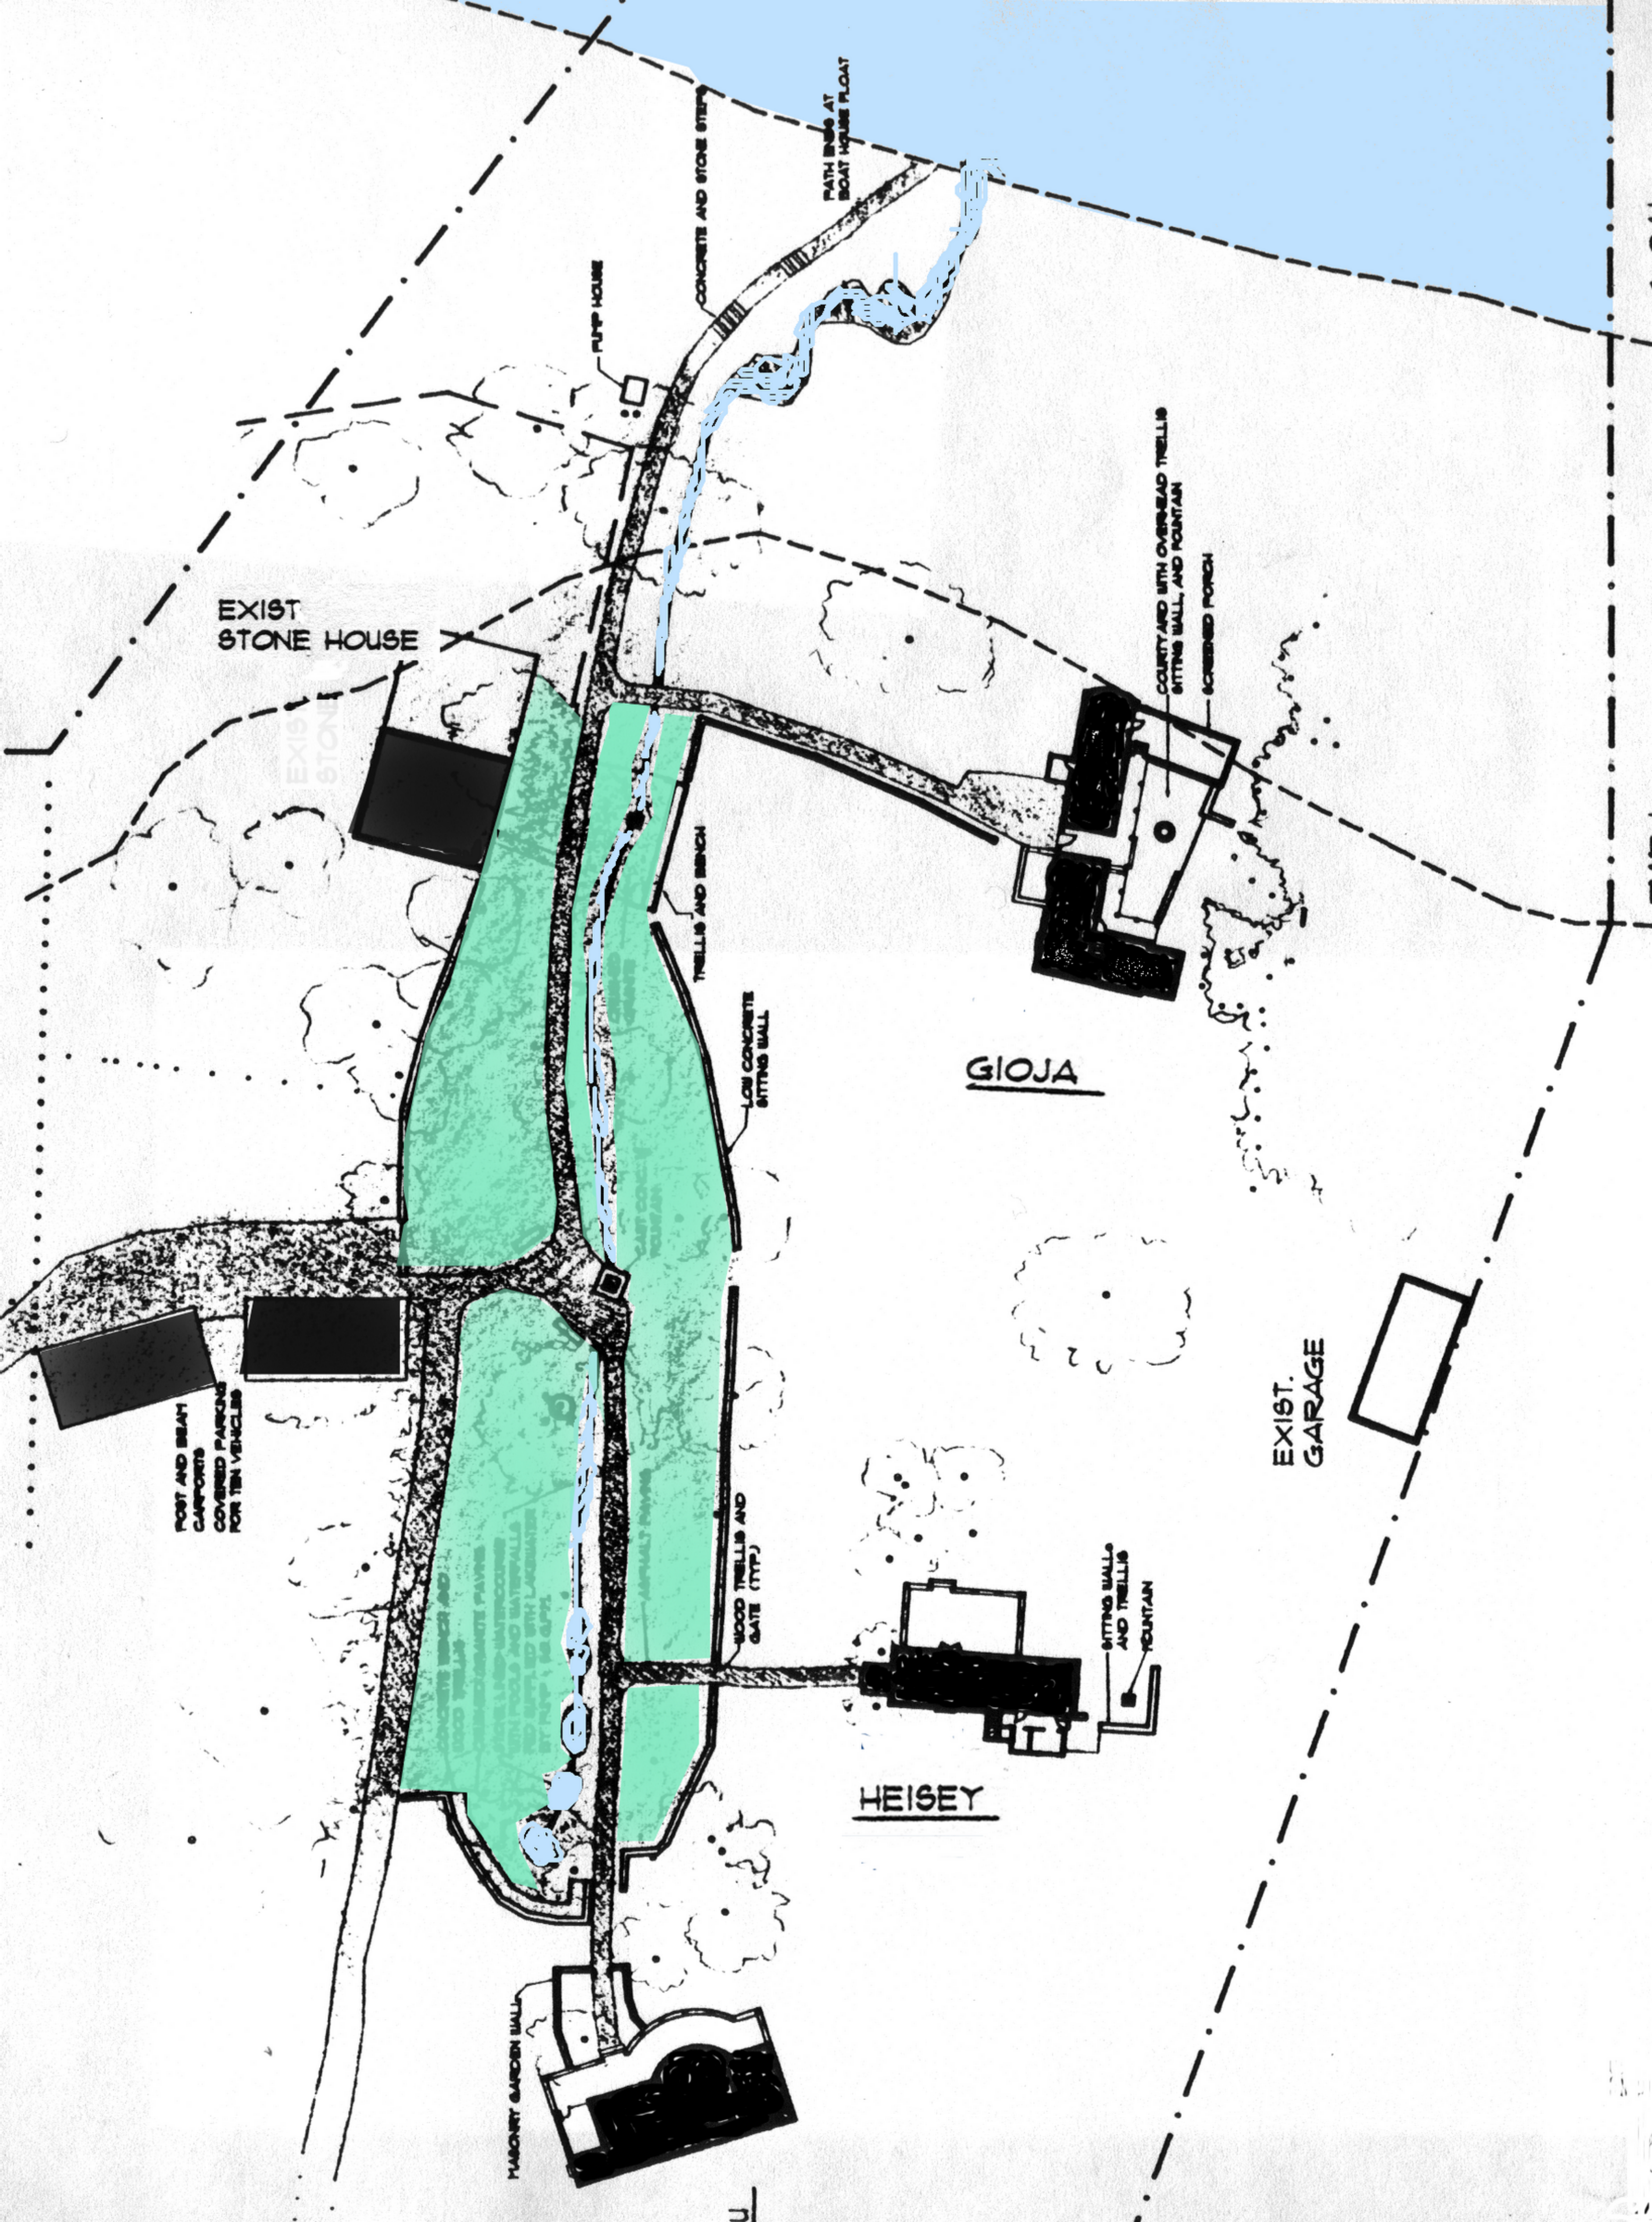

EXIST. STONE HOUSE

PUMP HOUSE

CONCRETE AND STONE STEPS

PATH ENDS AT BOAT HOUSE FLOAT

COURTYARD WITH OVERHEAD TRELLIS SITTING WALL, AND FOUNTAIN

SCREENED PORCH

GLOJA

EXIST. GARAGE

POST AND BEAM CARPORTS COVERED PARKING FOR TEN VEHICLES

TRELLIS AND BENCH

LOW CONCRETE SITTING WALL

WOOD TRELLIS AND GATE (TYP.)

SITTING WALLS AND TRELLIS FOUNTAIN

HEISEY

MASONRY GARDEN WALL